



Bf-32-8 FTS-7567 14/10/16
5yee-38

PRODUCED BY AN AUTODESK EDUCATIONAL PRODUCT

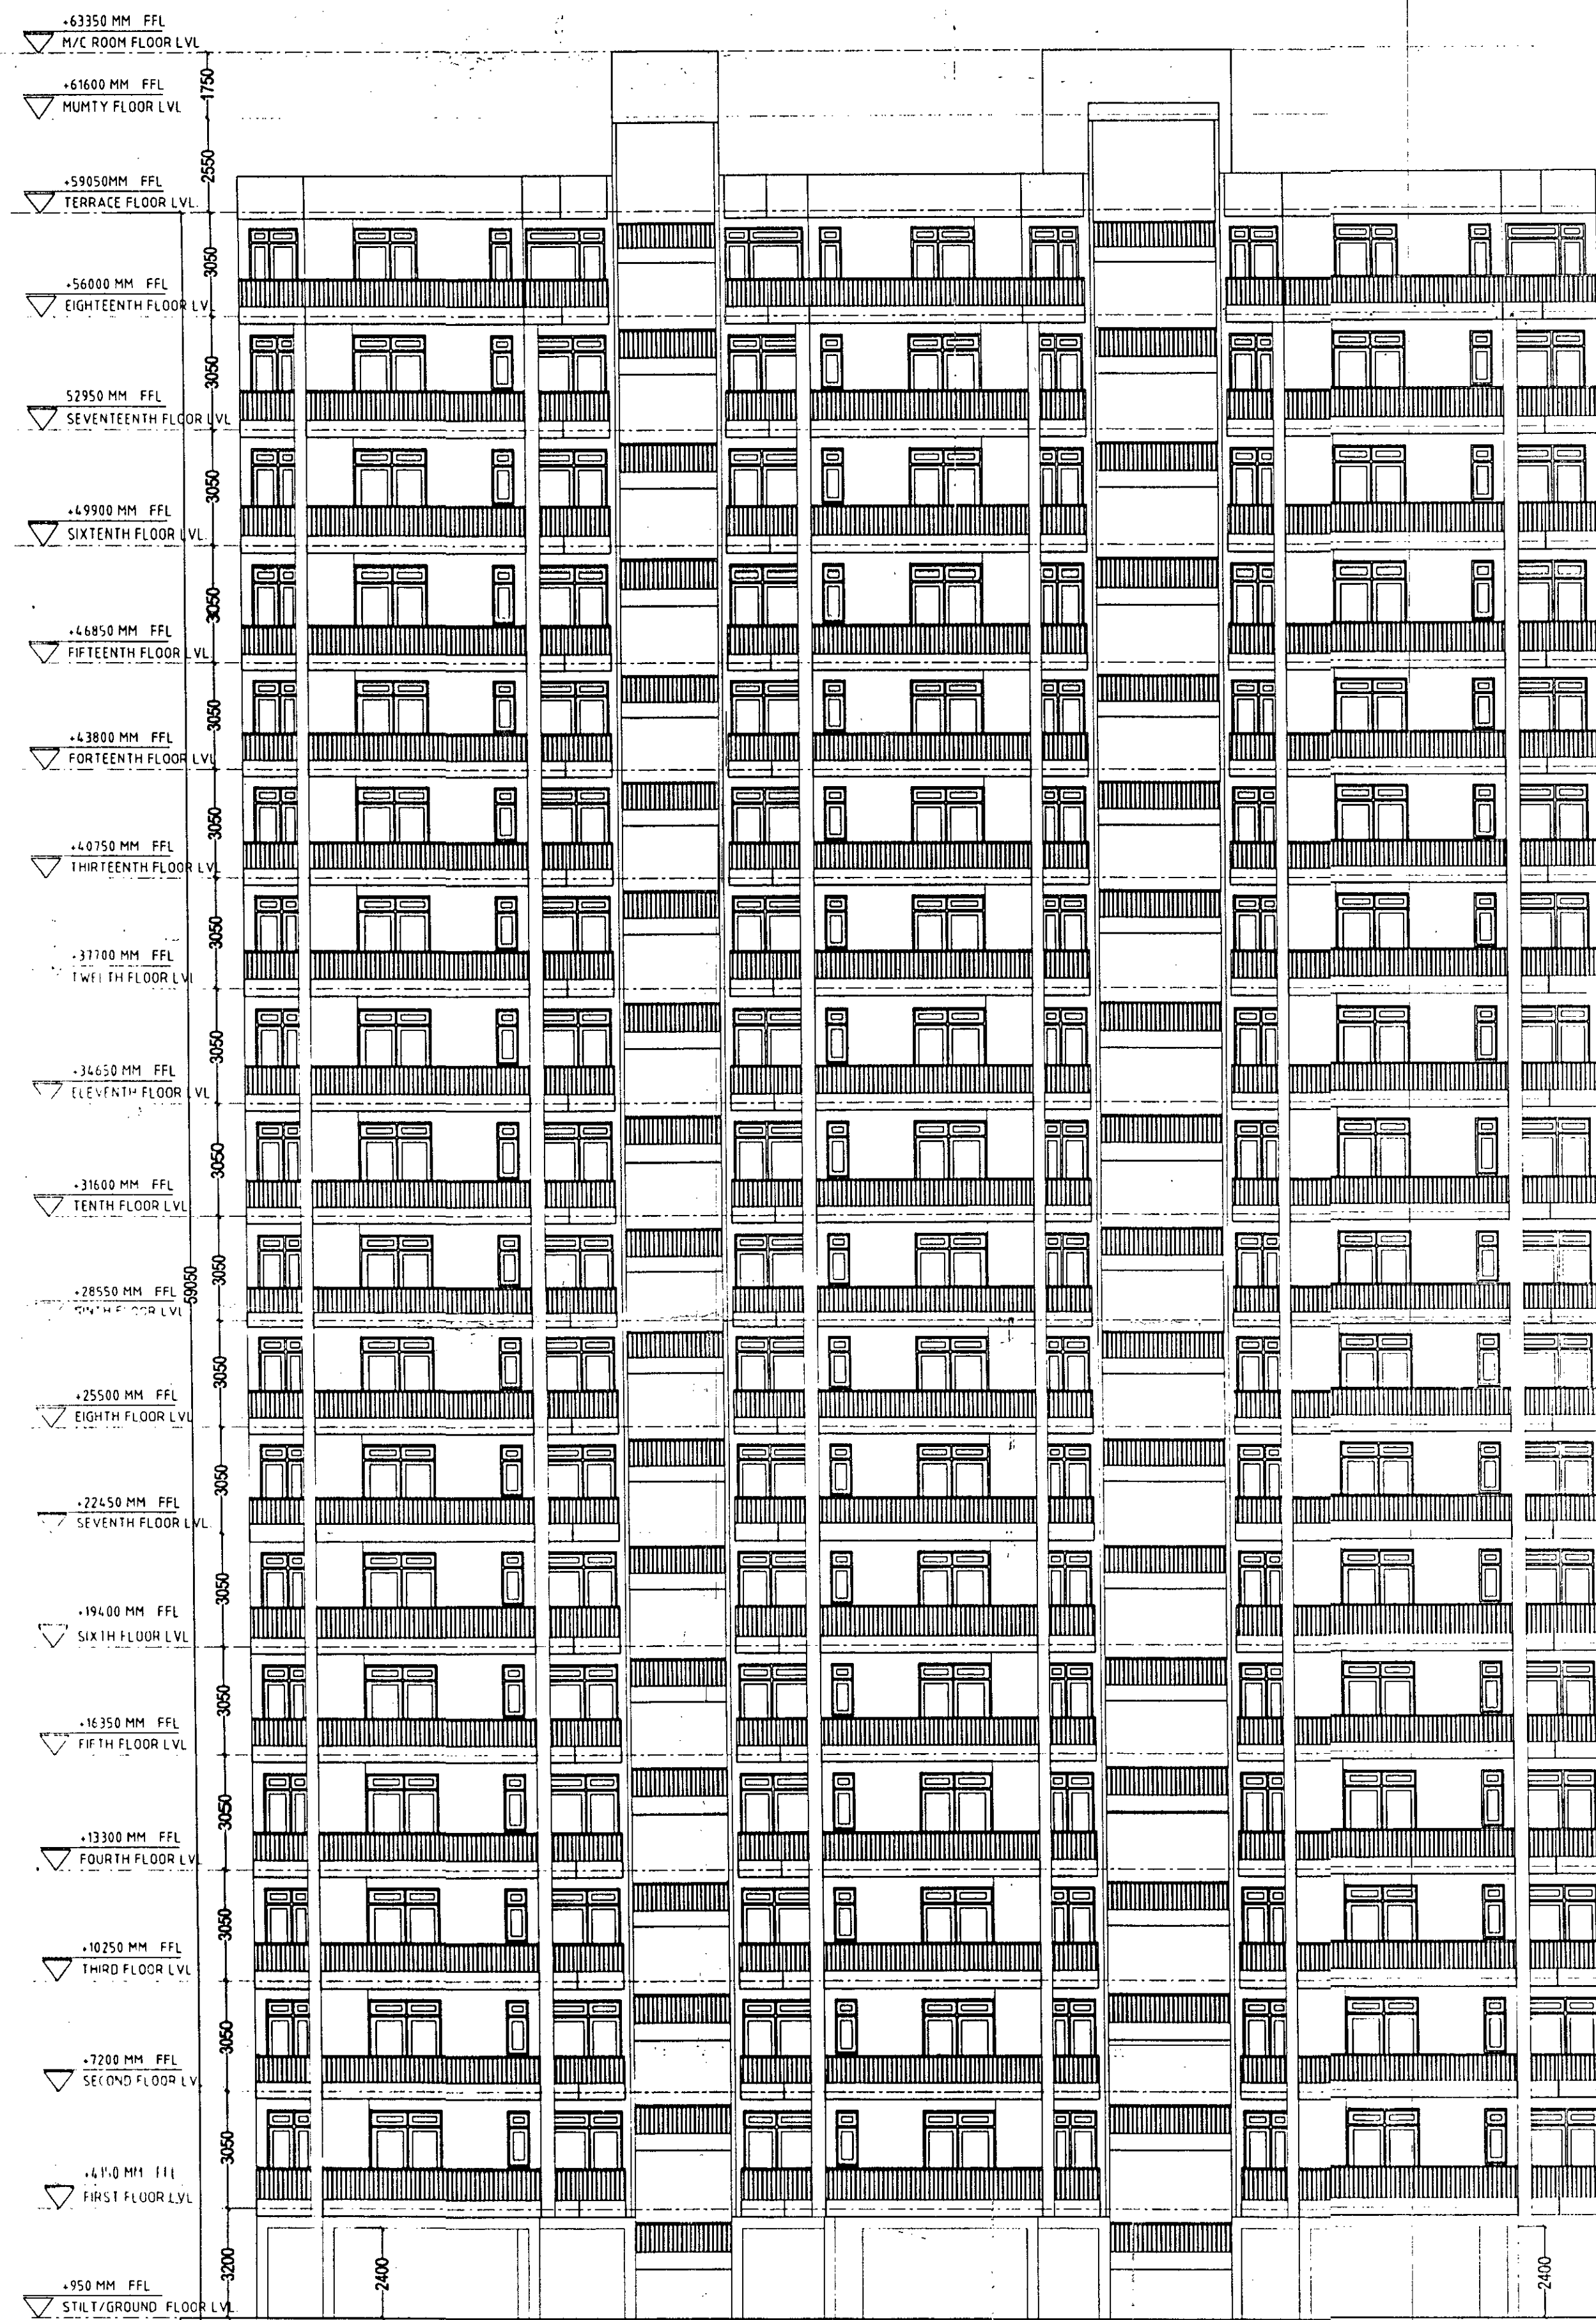


FRONT ELEVATION (BLOCK-A)

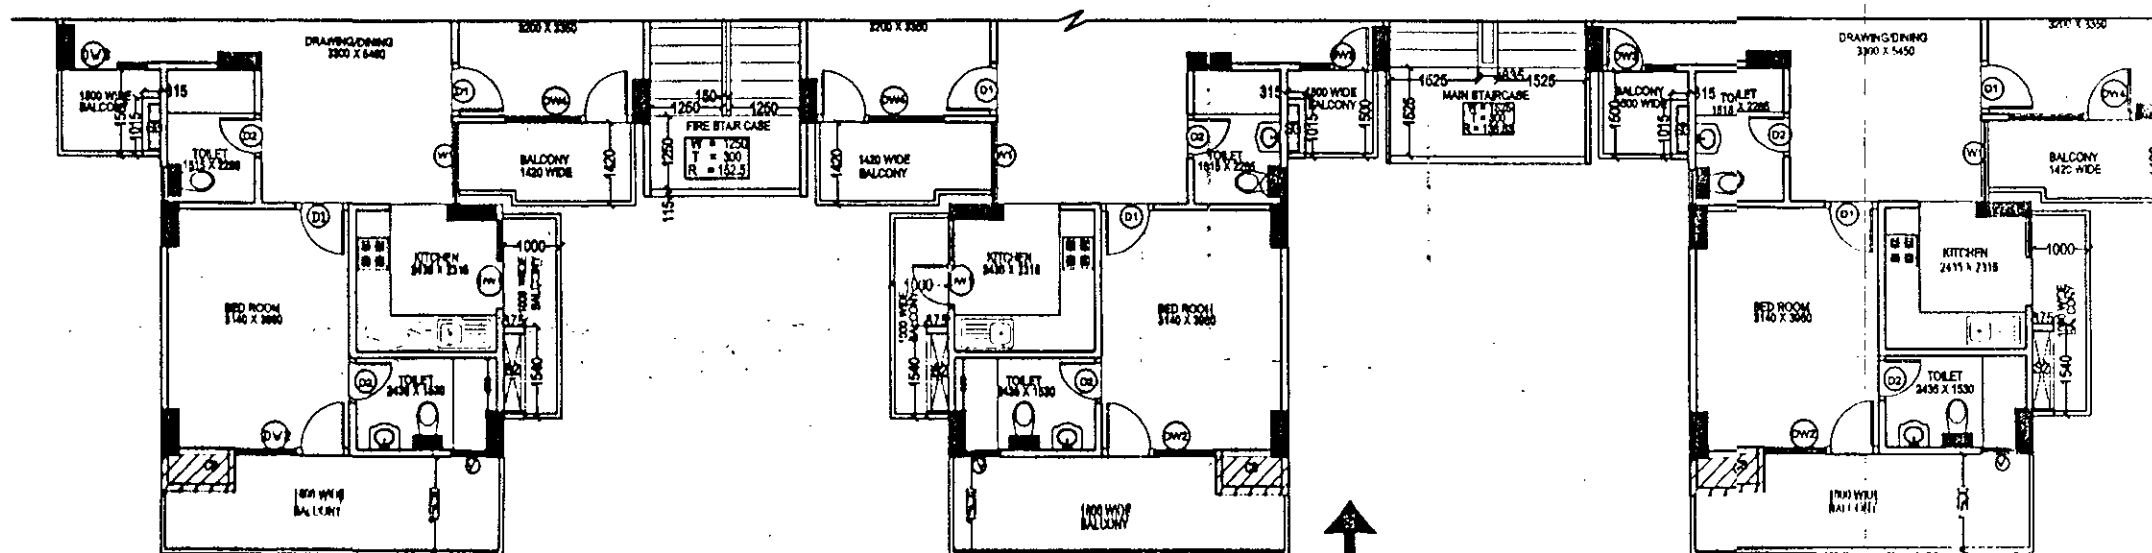

PART PLAN (BLOCK-A)

ELEVATION

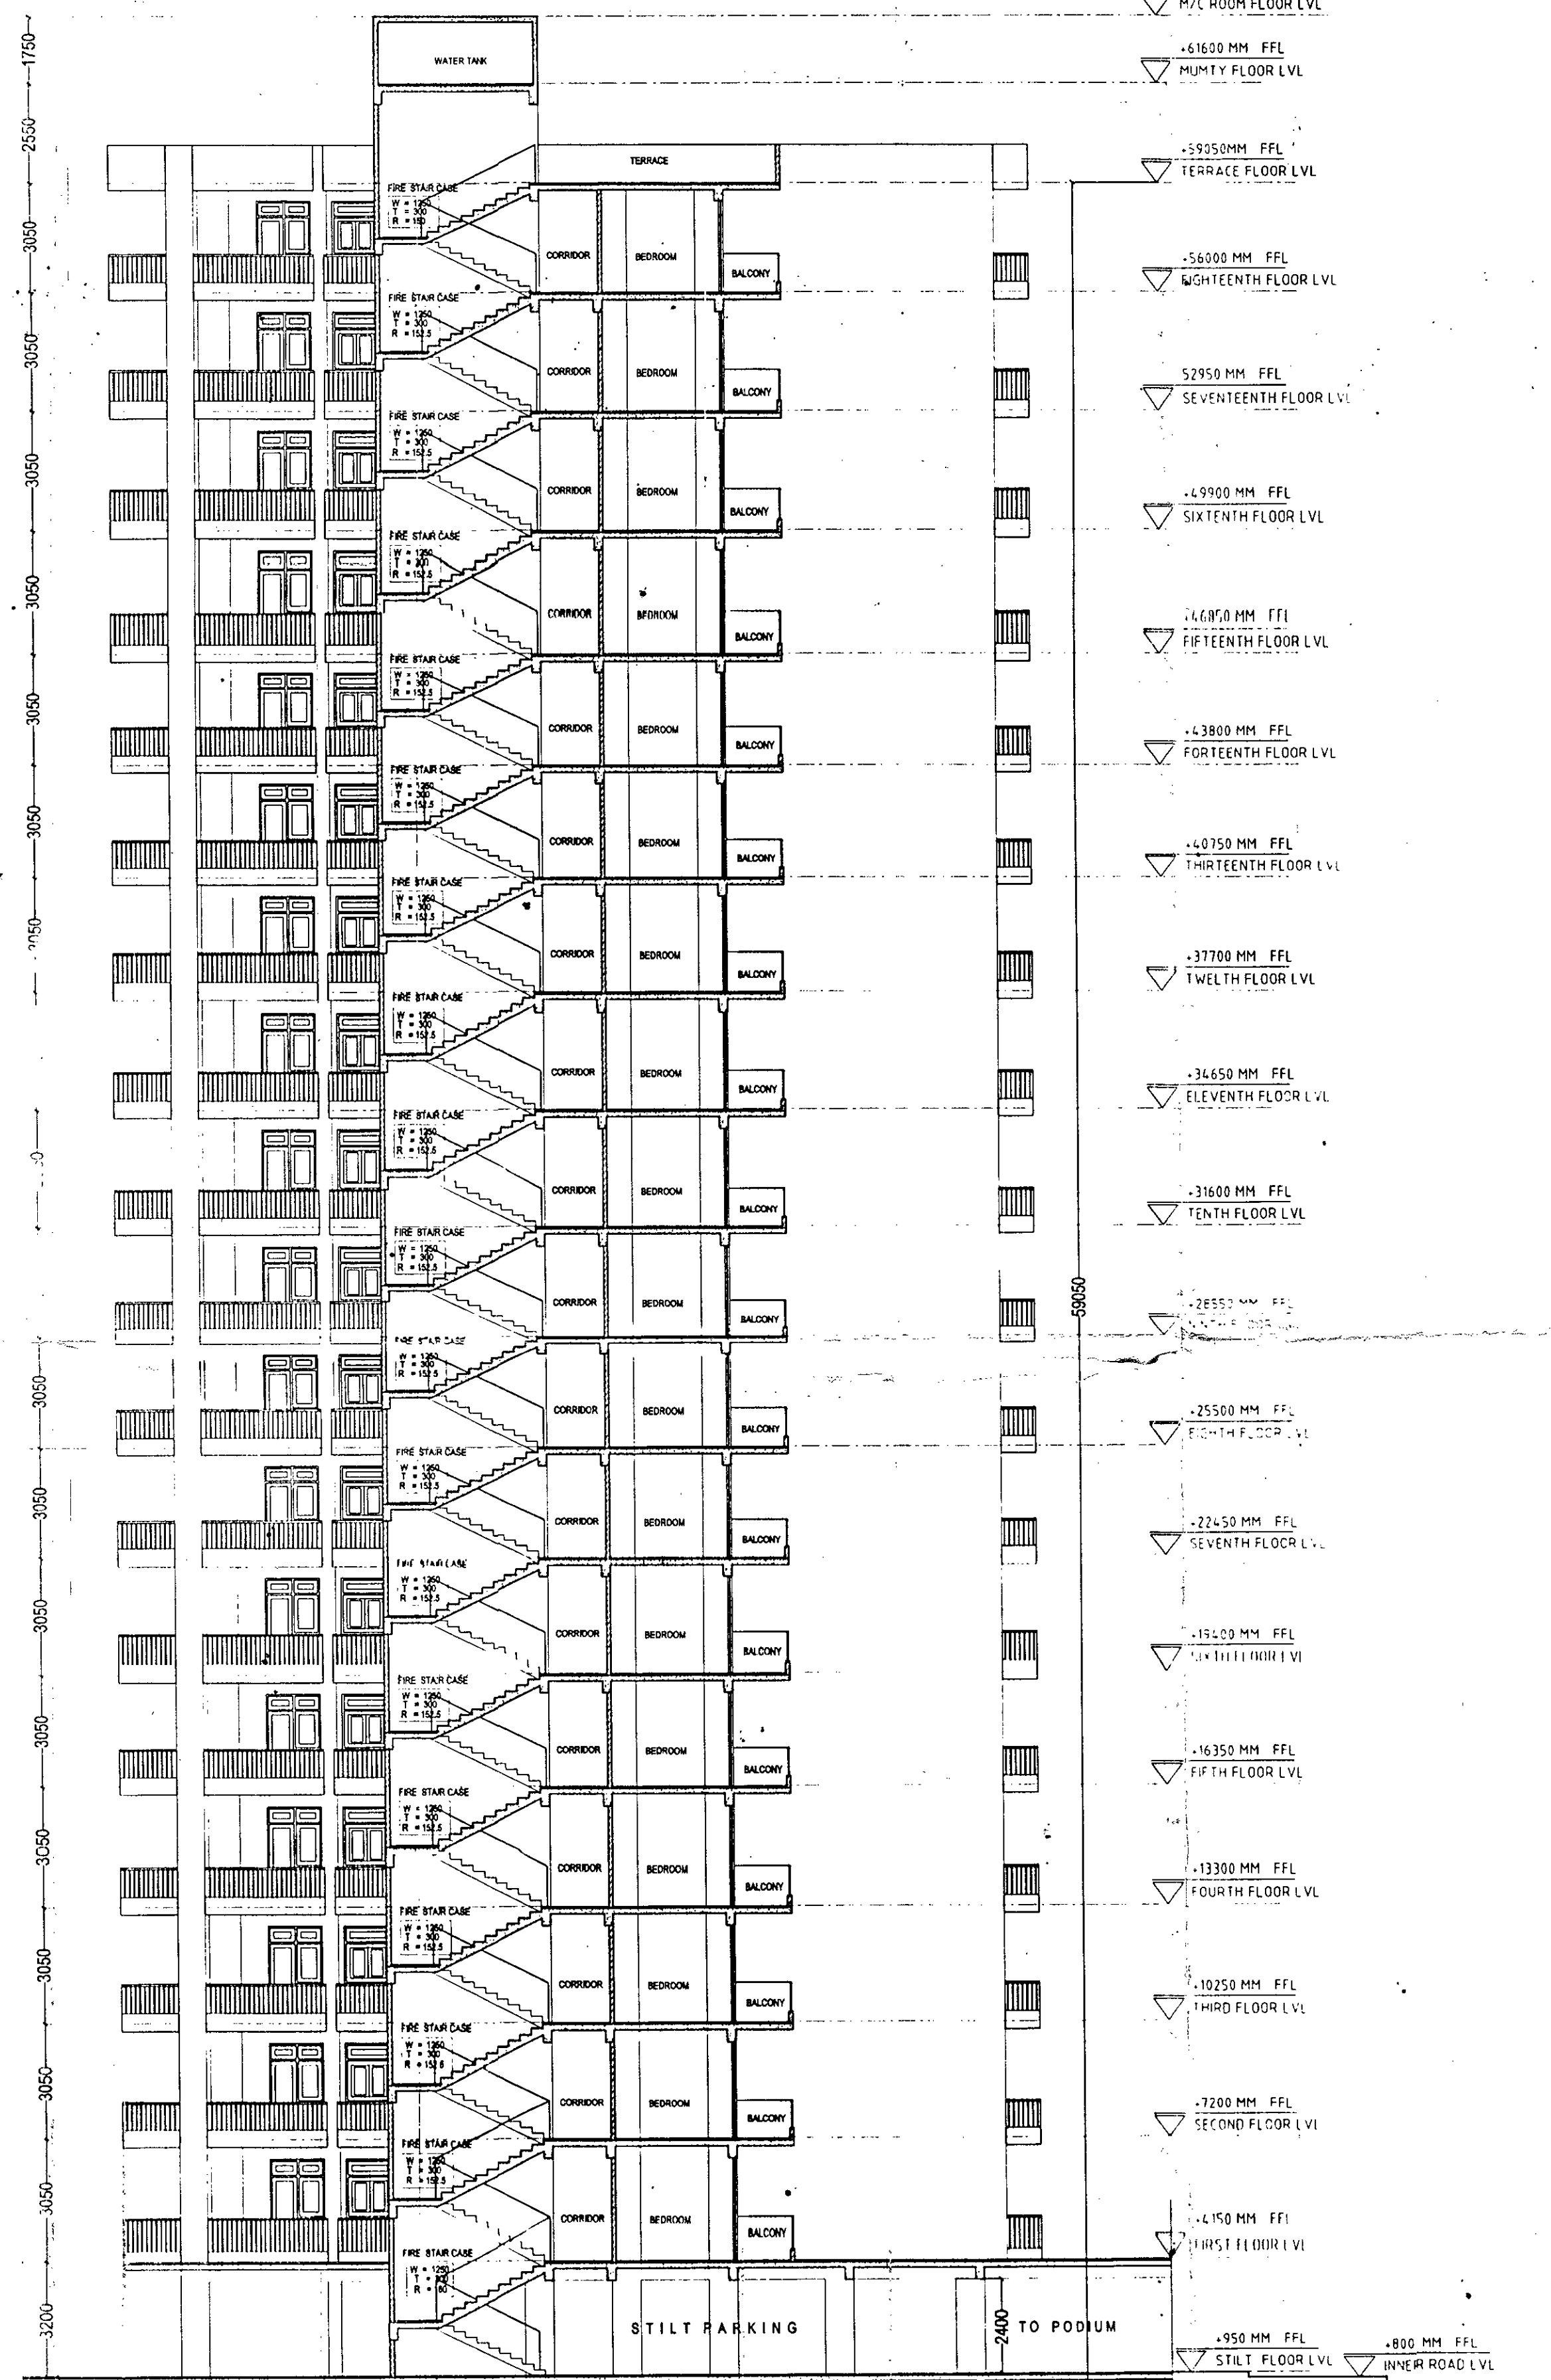

SECTION B-B'

PROJECT:
REVISED SUBMISSION DRAWING FOR THE PROJECT
GROUP HOUSING AT PLOT NO.GC-03J/GH-03, SECTOR
16C GREATER NOIDA.

OWNER:
M/S. PRITHVEELINK BUILDWELL (P) L.T.D.
THROUGH DIRECTOR-Mr. BHARAT GOYAL



DRAWING TITLE:
BLOCK - A
ELEVATION AND SECTION

OWNER'S SIGN: [Signature]
ARCHITECT'S SIGN: [Signature]


ARCHITECTS PRIVATE LIMITED

architects, engineers, landscape & interior designers
ANUJ AGARWAL ARCHITECTS P. LTD.
Office/Res. : A - 244 , Kaushambi Ghaziabad.
(Near Angel Mega Mall)
Ph:+91 120 6454184 , 6454182
e-mail : arch.anujagarwal@gmail.com

SCALE	N.T.S.	DEALT BY	AR. GUNJAN	DATE
DESIGN BY		CHECKED BY		DRG. No.
		AR. ANUJ AGARWAL		SD-11

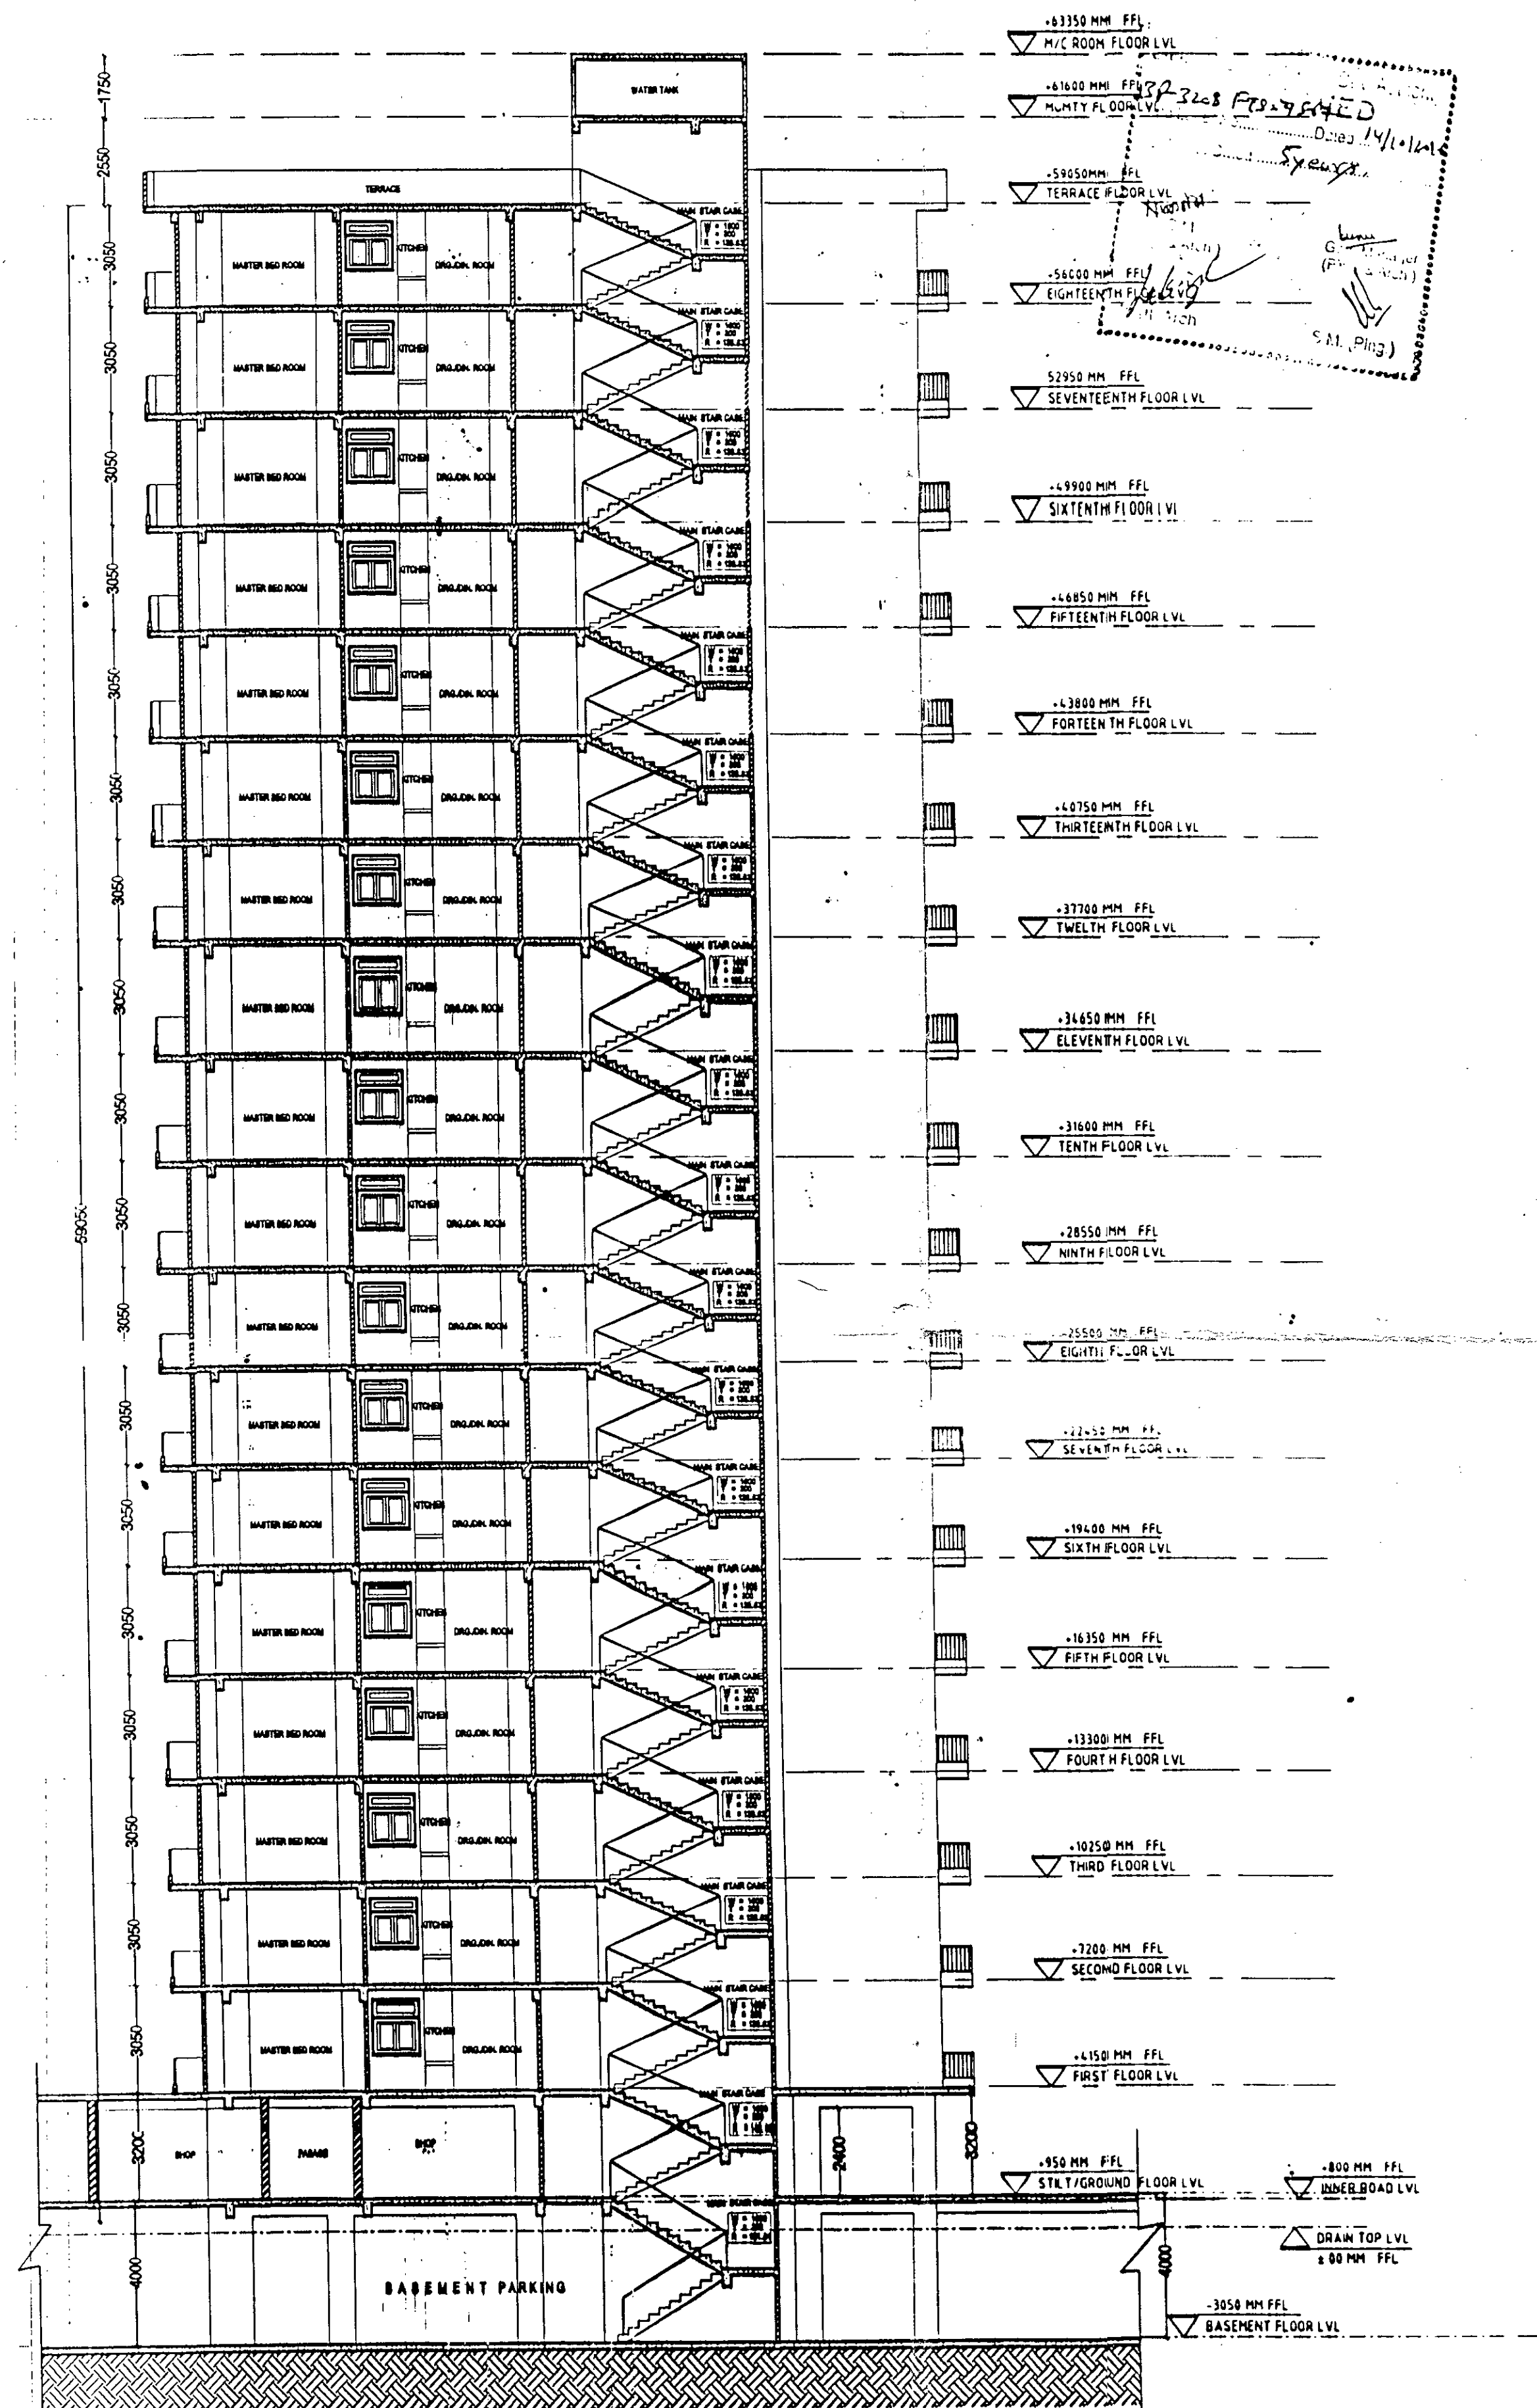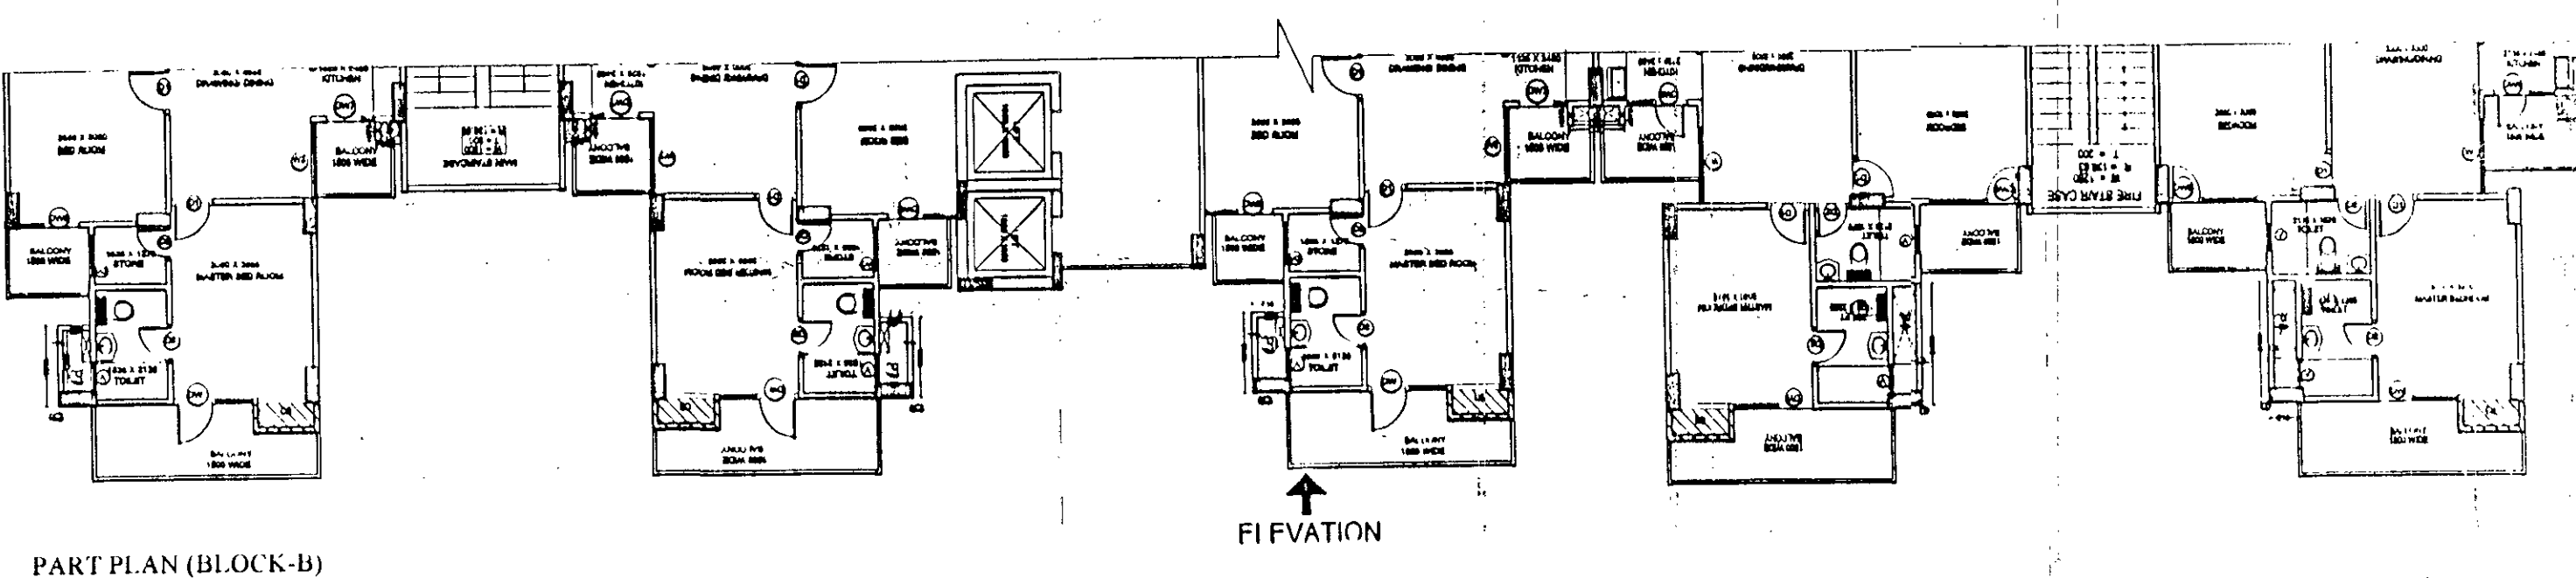


PROJECT: REVISED SUBMISSION DRAWING FOR THE PROPOSED GROUP HOUSING AT PLOT NO. GC-03/JGH-03, SECTOR 16C GREATER NOIDA.		DRAWING TITLE: BLOCK - B ELEVATION AND SECTION	
OWNER: M/S. PRITHVEELINK BUILDWELL (P) L.T.D. THROUGH DIRECTOR-MR. BHARAT GOYAL		ARCHITECT'S SIGN: 	
OWNER'S SIGN: 		ARCHITECT'S SIGN: 	
SCALE: N.T.S. DESIGN BY: AR. ANUJ AGARWAL		DATE: 14/11/2014 DRG. No.: SD-15	

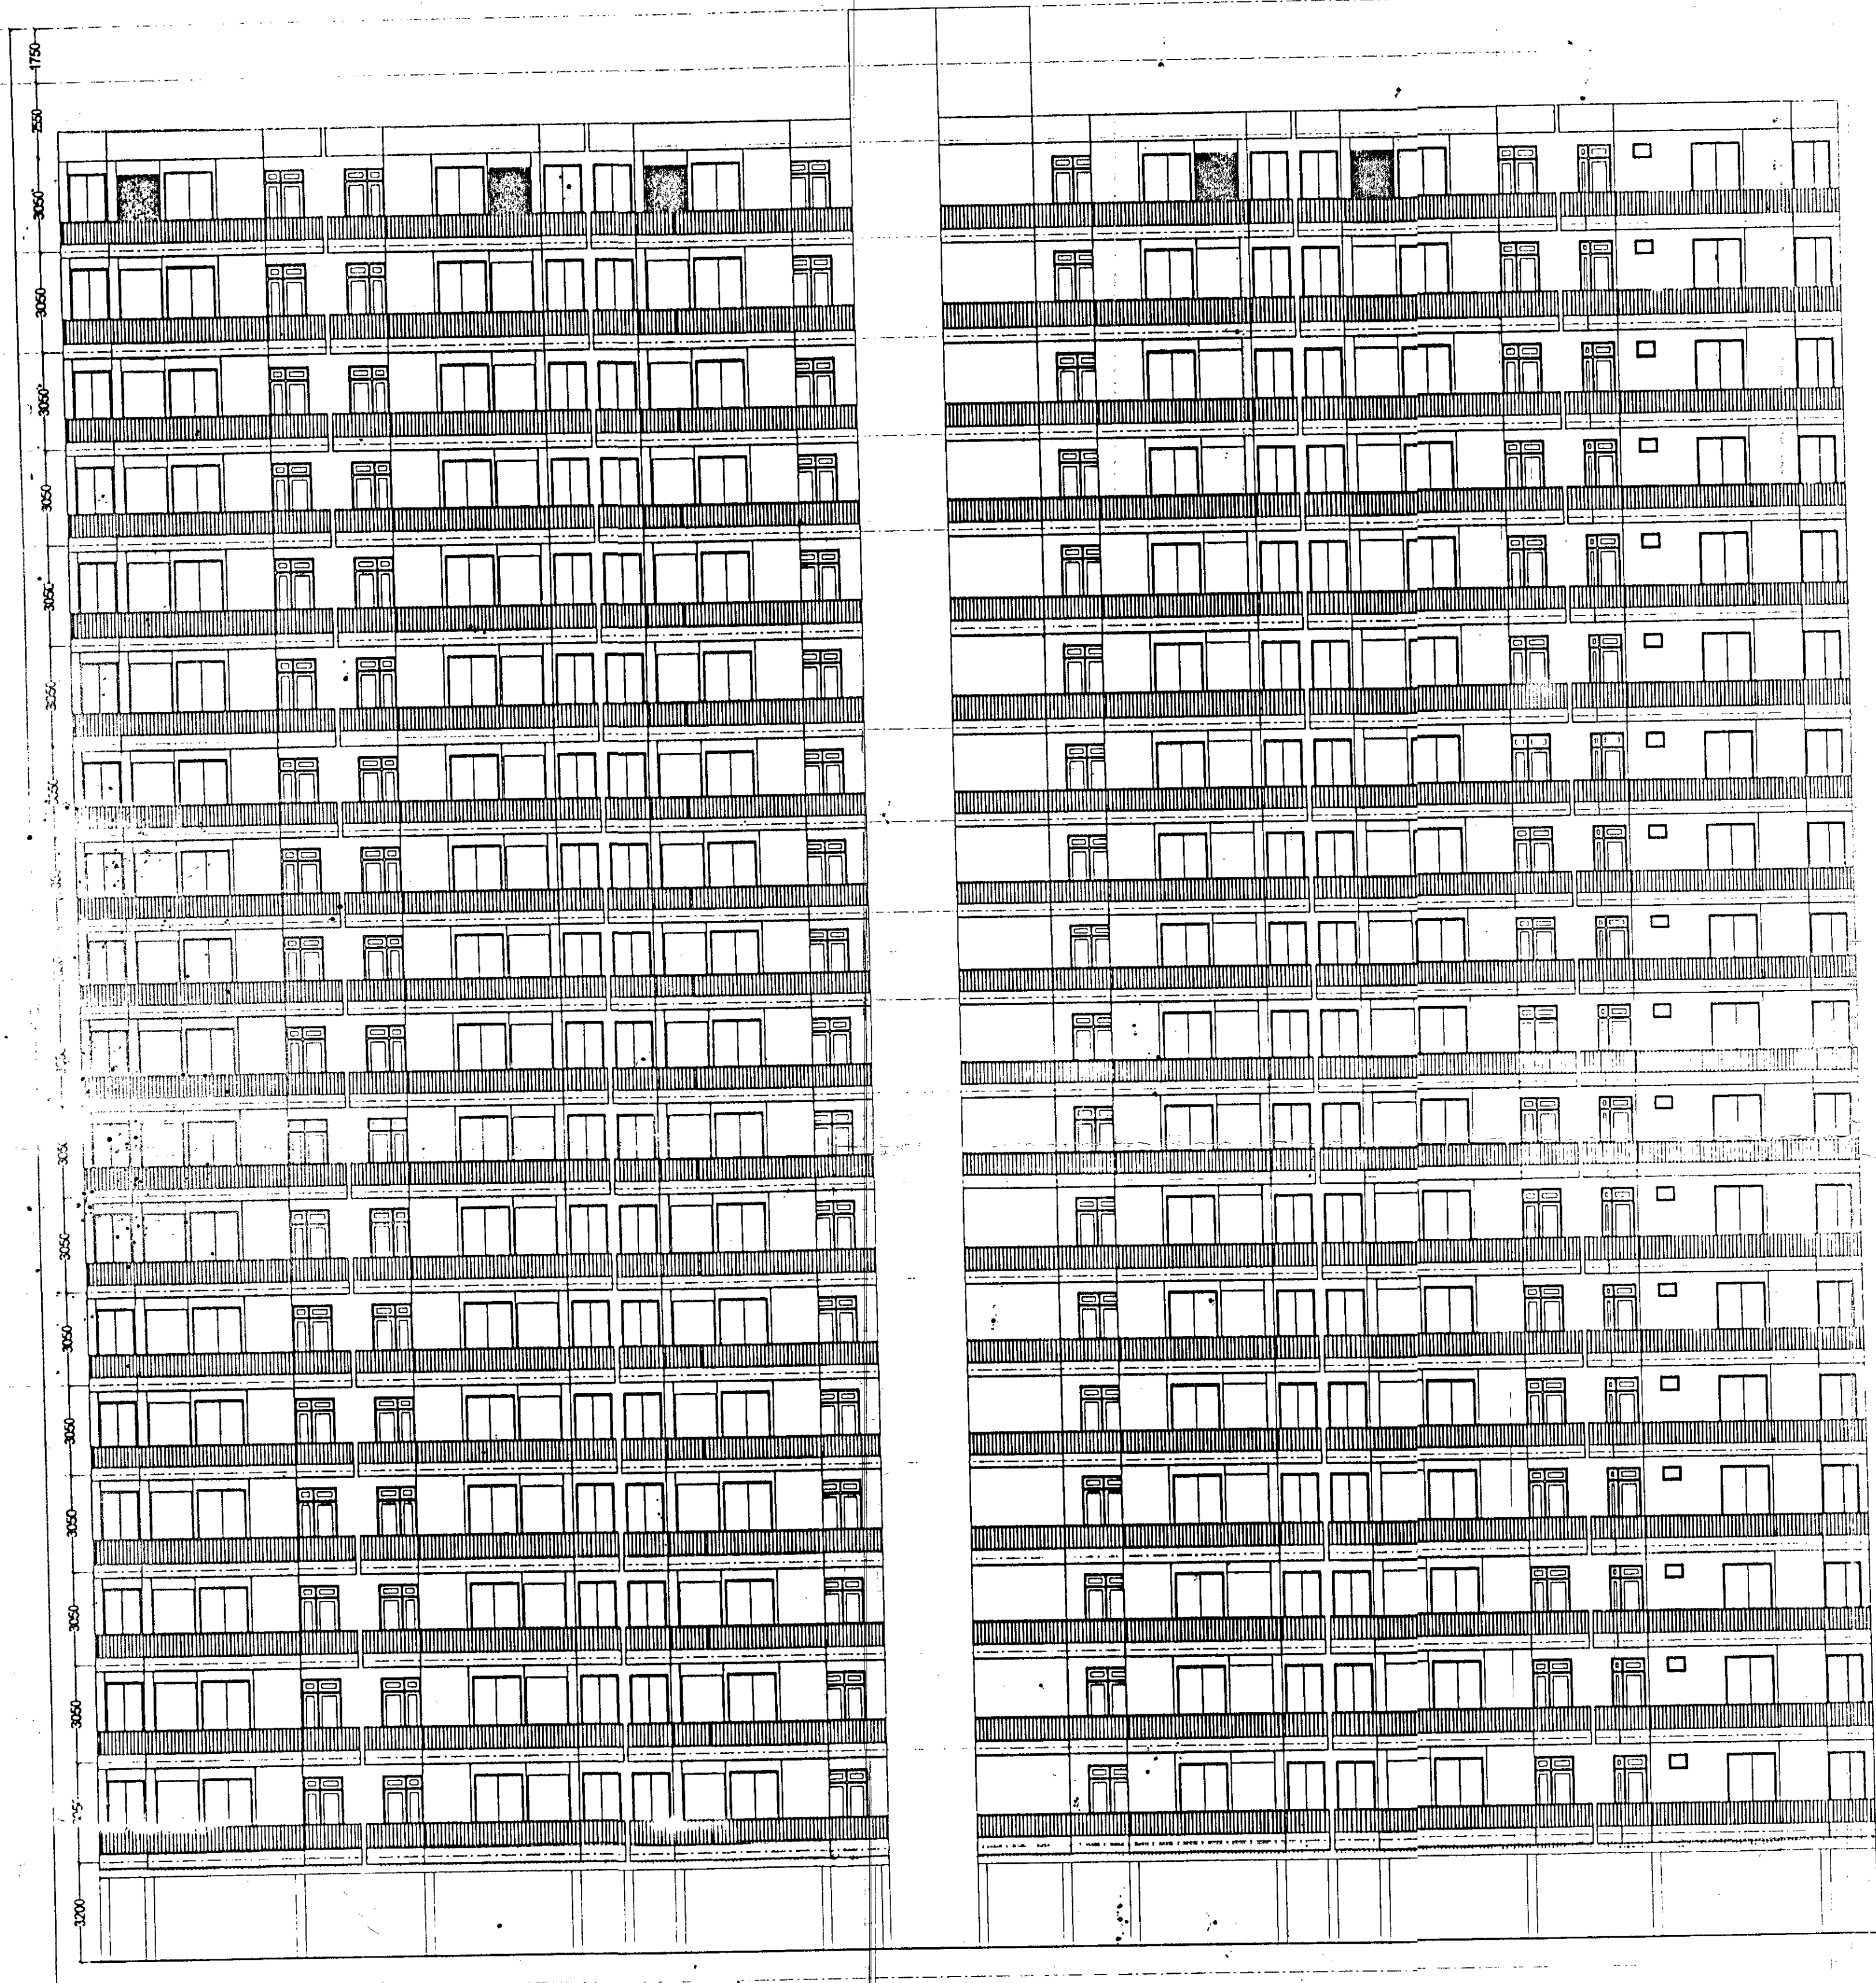


FRONT ELEVATION (BLOCK-C)

- ▽ +6350 MM FFL
M/C ROOM FLOOR LVL
- ▽ +6100 MM FFL
MUMTY FLOOR LVL
- ▽ +5900 MM FFL
TERRACE FLOOR LVL
- ▽ +5600 MM FFL
EIGHTEENTH FLOOR LVL
- ▽ +5250 MM FFL
SEVENTEENTH FLOOR LVL
- ▽ +4900 MM FFL
SIXTEENTH FLOOR LVL
- ▽ +4650 MM FFL
FIFTEENTH FLOOR LVL
- ▽ +4300 MM FFL
FOURTEENTH FLOOR LVL
- ▽ +4050 MM FFL
THIRTEENTH FLOOR LVL
- ▽ +3700 MM FFL
TWELFTH FLOOR LVL
- ▽ +3450 MM FFL
ELEVENTH FLOOR LVL
- ▽ +3200 MM FFL
TENTH FLOOR LVL
- ▽ +2950 MM FFL
NINTH FLOOR LVL
- ▽ +2700 MM FFL
EIGHTH FLOOR LVL
- ▽ +2450 MM FFL
SEVENTH FLOOR LVL
- ▽ +2200 MM FFL
SIXTH FLOOR LVL
- ▽ +1950 MM FFL
FIFTH FLOOR LVL
- ▽ +1700 MM FFL
FOURTH FLOOR LVL
- ▽ +1450 MM FFL
THIRD FLOOR LVL
- ▽ +1200 MM FFL
SECOND FLOOR LVL
- ▽ +950 MM FFL
FIRST FLOOR LVL
- ▽ +800 MM FFL
STILT/GROUND FLOOR LVL
- ▽ +600 MM FFL
INNER ROAD LVL
- ▽ +400 MM FFL
DRAIN TOP LVL

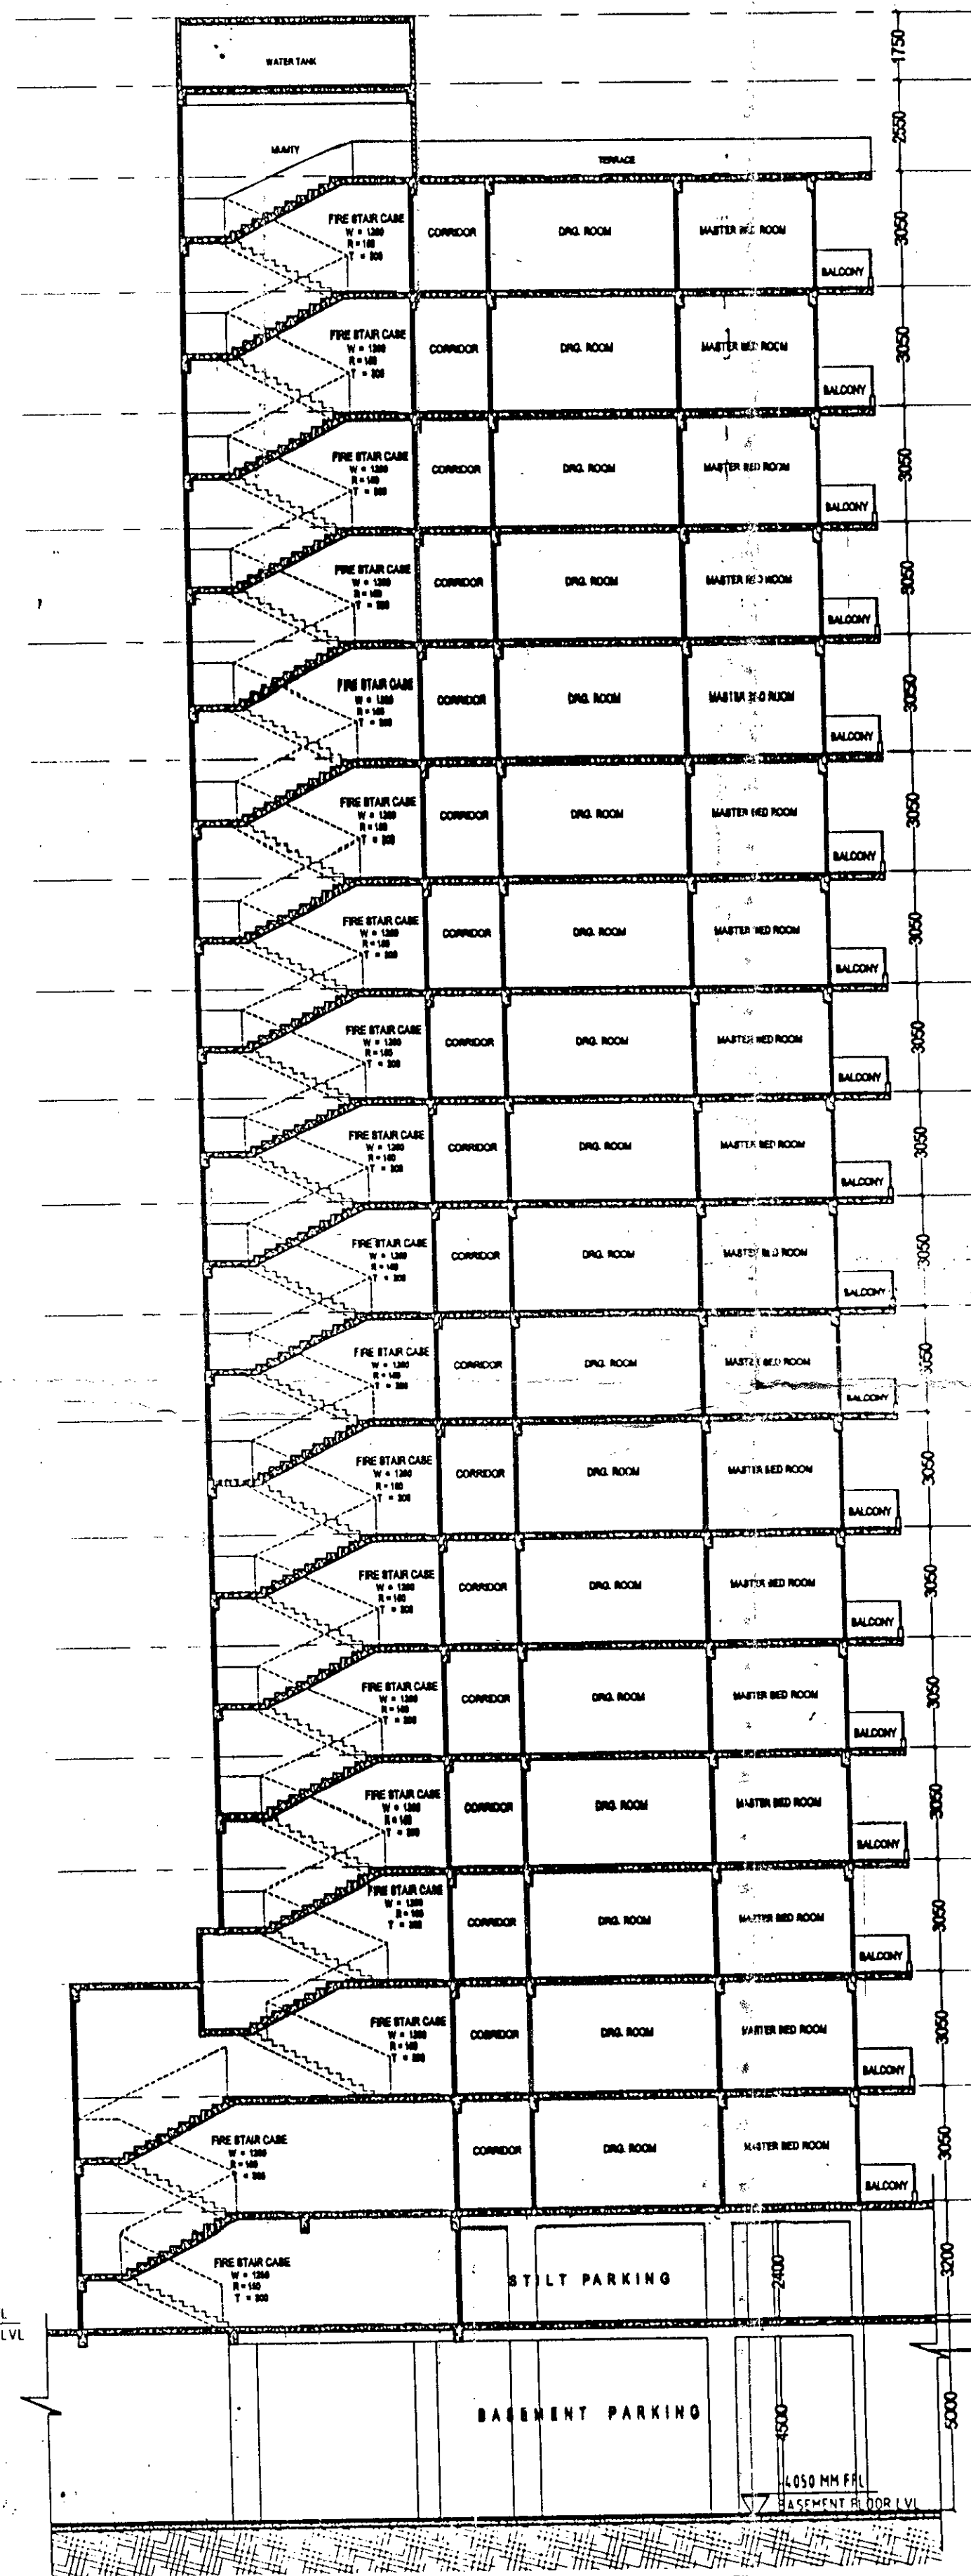

SECTION C-C' (BLOCK-C)

BR-7208 F75-7567
+6350 MM FFL
M/C ROOM FLOOR LVL 14/10/2016
+6100 MM FFL
MUMTY FLOOR LVL
+5900 MM FFL
TERRACE FLOOR LVL
+5600 MM FFL
EIGHTEENTH FLOOR LVL
+5250 MM FFL
SEVENTEENTH FLOOR LVL
+4900 MM FFL
SIXTEENTH FLOOR LVL
+4650 MM FFL
FIFTEENTH FLOOR LVL
+4300 MM FFL
FOURTEENTH FLOOR LVL
+4050 MM FFL
THIRTEENTH FLOOR LVL
+3700 MM FFL
TWELFTH FLOOR LVL
+3450 MM FFL
ELEVENTH FLOOR LVL
+3200 MM FFL
TENTH FLOOR LVL
+2950 MM FFL
NINTH FLOOR LVL
+2700 MM FFL
EIGHTH FLOOR LVL
+2450 MM FFL
SEVENTH FLOOR LVL
+2200 MM FFL
SIXTH FLOOR LVL
+1950 MM FFL
FIFTH FLOOR LVL
+1700 MM FFL
FOURTH FLOOR LVL
+1450 MM FFL
THIRD FLOOR LVL
+1200 MM FFL
SECOND FLOOR LVL
+950 MM FFL
FIRST FLOOR LVL
+800 MM FFL
STILT/GROUND FLOOR LVL
+600 MM FFL
INNER ROAD LVL
+400 MM FFL
DRAIN TOP LVL

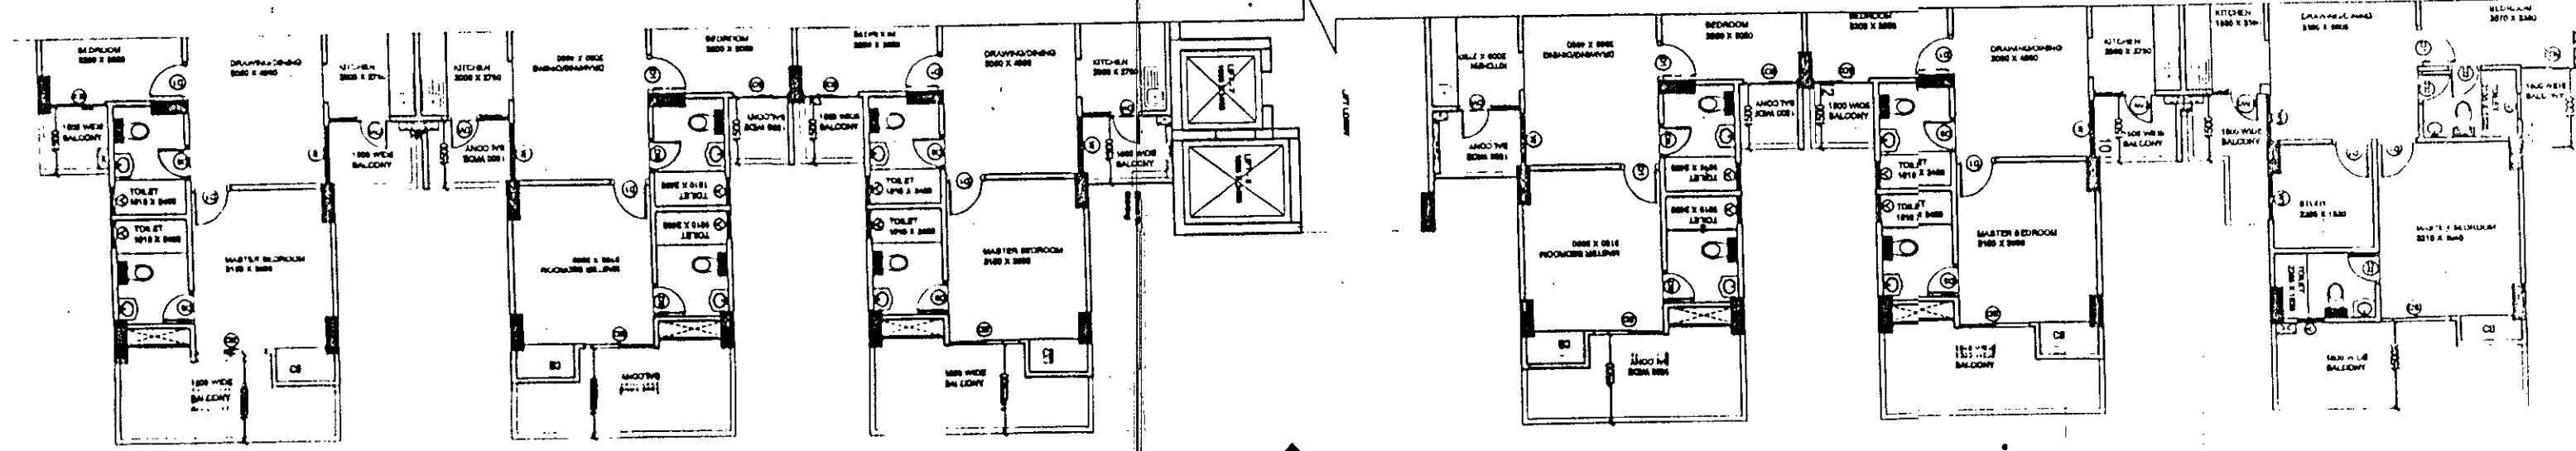

PART PLAN (BLOCK-C)



PROJECT:

REVISED SUBMISSION DRAWING FOR THE PROPOSED GROUP HOUSING AT PLOT NO.GC-03/JH-03, SECTOR 16C GREATER NOIDA.

OWNER:



M/S. PRITHVILINK BUILWELL (P) LTD.
THROUGH DIRECTOR-Mr. BHARAT GOYAL

DRAWING TITLE: BLOCK - C
ELEVATION AND SECTION

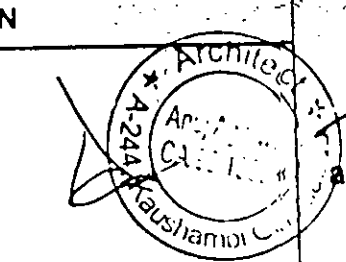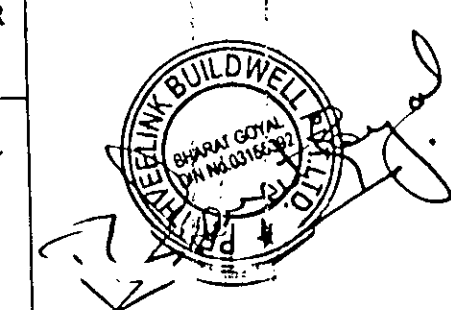



architects, engineers, landscape & interior designers
ANUJ AGARWAL ARCHITECTS P. LTD.
Office/Res. : A - 244, Kausambi Ghaziabad.
(Near Angel Mega Mall)
Ph: +91 120 6454184, 6454182
e-mail : arch.anujagarwal@gmail.com

SCALE: N.T.S.
DESIGN BY: N.T.S.
CHECKED BY: ANJANIEHA
DATE: 14/10/2016
DRA. NO.: SD-20

  

4 5 6 10

1
2
84

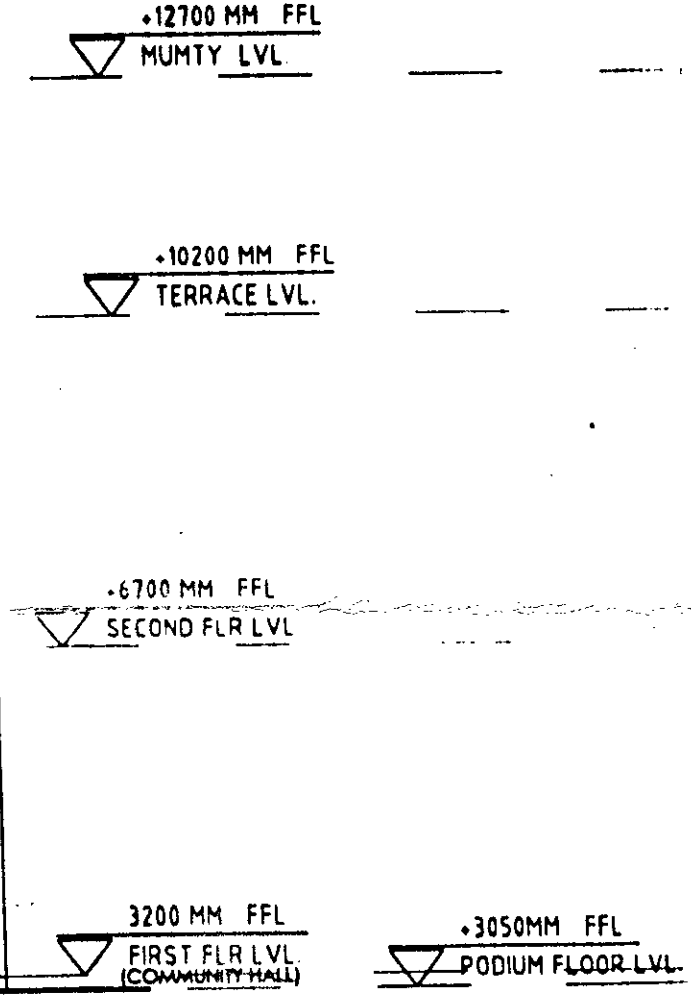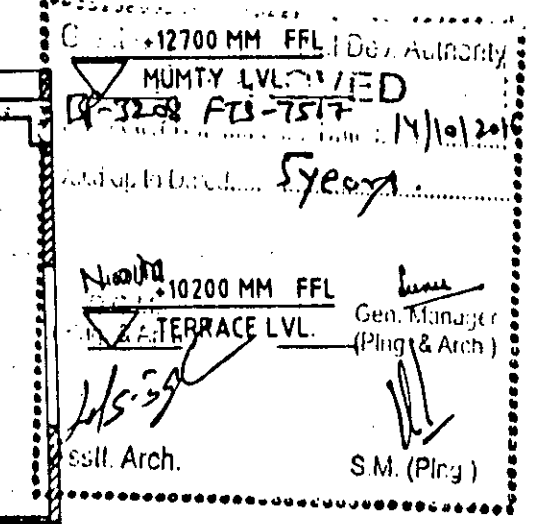

S.NO.	FLOOR	AREA
1.	1st FLOOR	126.46
2.	2nd FLOOR	119.97
	TOTAL AREA (S + 1)	248.70

S.NO.	FLOOR	AREA
1.	STILT/GROUND FLOOR	384.56
	TOTAL AREA	384.56

OWNER:
M/S. PRITHVEELINK BUILDWELL (P) L.T.D.
THROUGH DIRECTOR-Mr. BHARAT GOYAL

DRAWING TITLE: COMMUNITY HALL & COMMERCIAL
FLOOR PLANS, ELEVATION, SECTION
AND AREA CALCULATION

SCALE	N.T.S.	DEALT BY AR. GUNJAN	DATE
DESIGN BY		CHECKED BY	DRG. No.
		AR. ANILAGARWAL	SD-21


	AR. ANDJAGARTAL	05-11-19
--	-----------------	----------

AREA DETAIL FOR COMMERCIAL					
ITEM	WIDTH		LENGTH	NO	AREA(SQ
1	13.127	X	6.80	1	115.51
2	12.44	X	10.188	1	126.73
3	2.517	X	9.616	1	24.21
4	10.017	X	5.37	1	53.79
5	5.975	X	10.766	1	64.32
			TOTAL		384.56

S.NO.	ITEM	NO.	AREA (sq.mt.)
a	0.415 X 0.115	6	0.288
b	0.3 x 0.115	2	0.069
c	0.98 X 0.115	1	0.113
TOTAL=			0.468


AREA DETAIL FOR COMMUNITY HALL (SECOND FLOOR)					
ITEM	WIDTH		LENGTH	NO	AREA(SQ M)
2	11.181	X	9.946	1	111.01
3	3.396	X	1.365	1	4.7
4	1.755	X	2.43	1	4.26
			TOTAL		119.97

ITEM	WIDTH		LENGTH	NO	AREA(SQ
1	11.181	X	11.331	1	126.46
			TOTAL		126.46

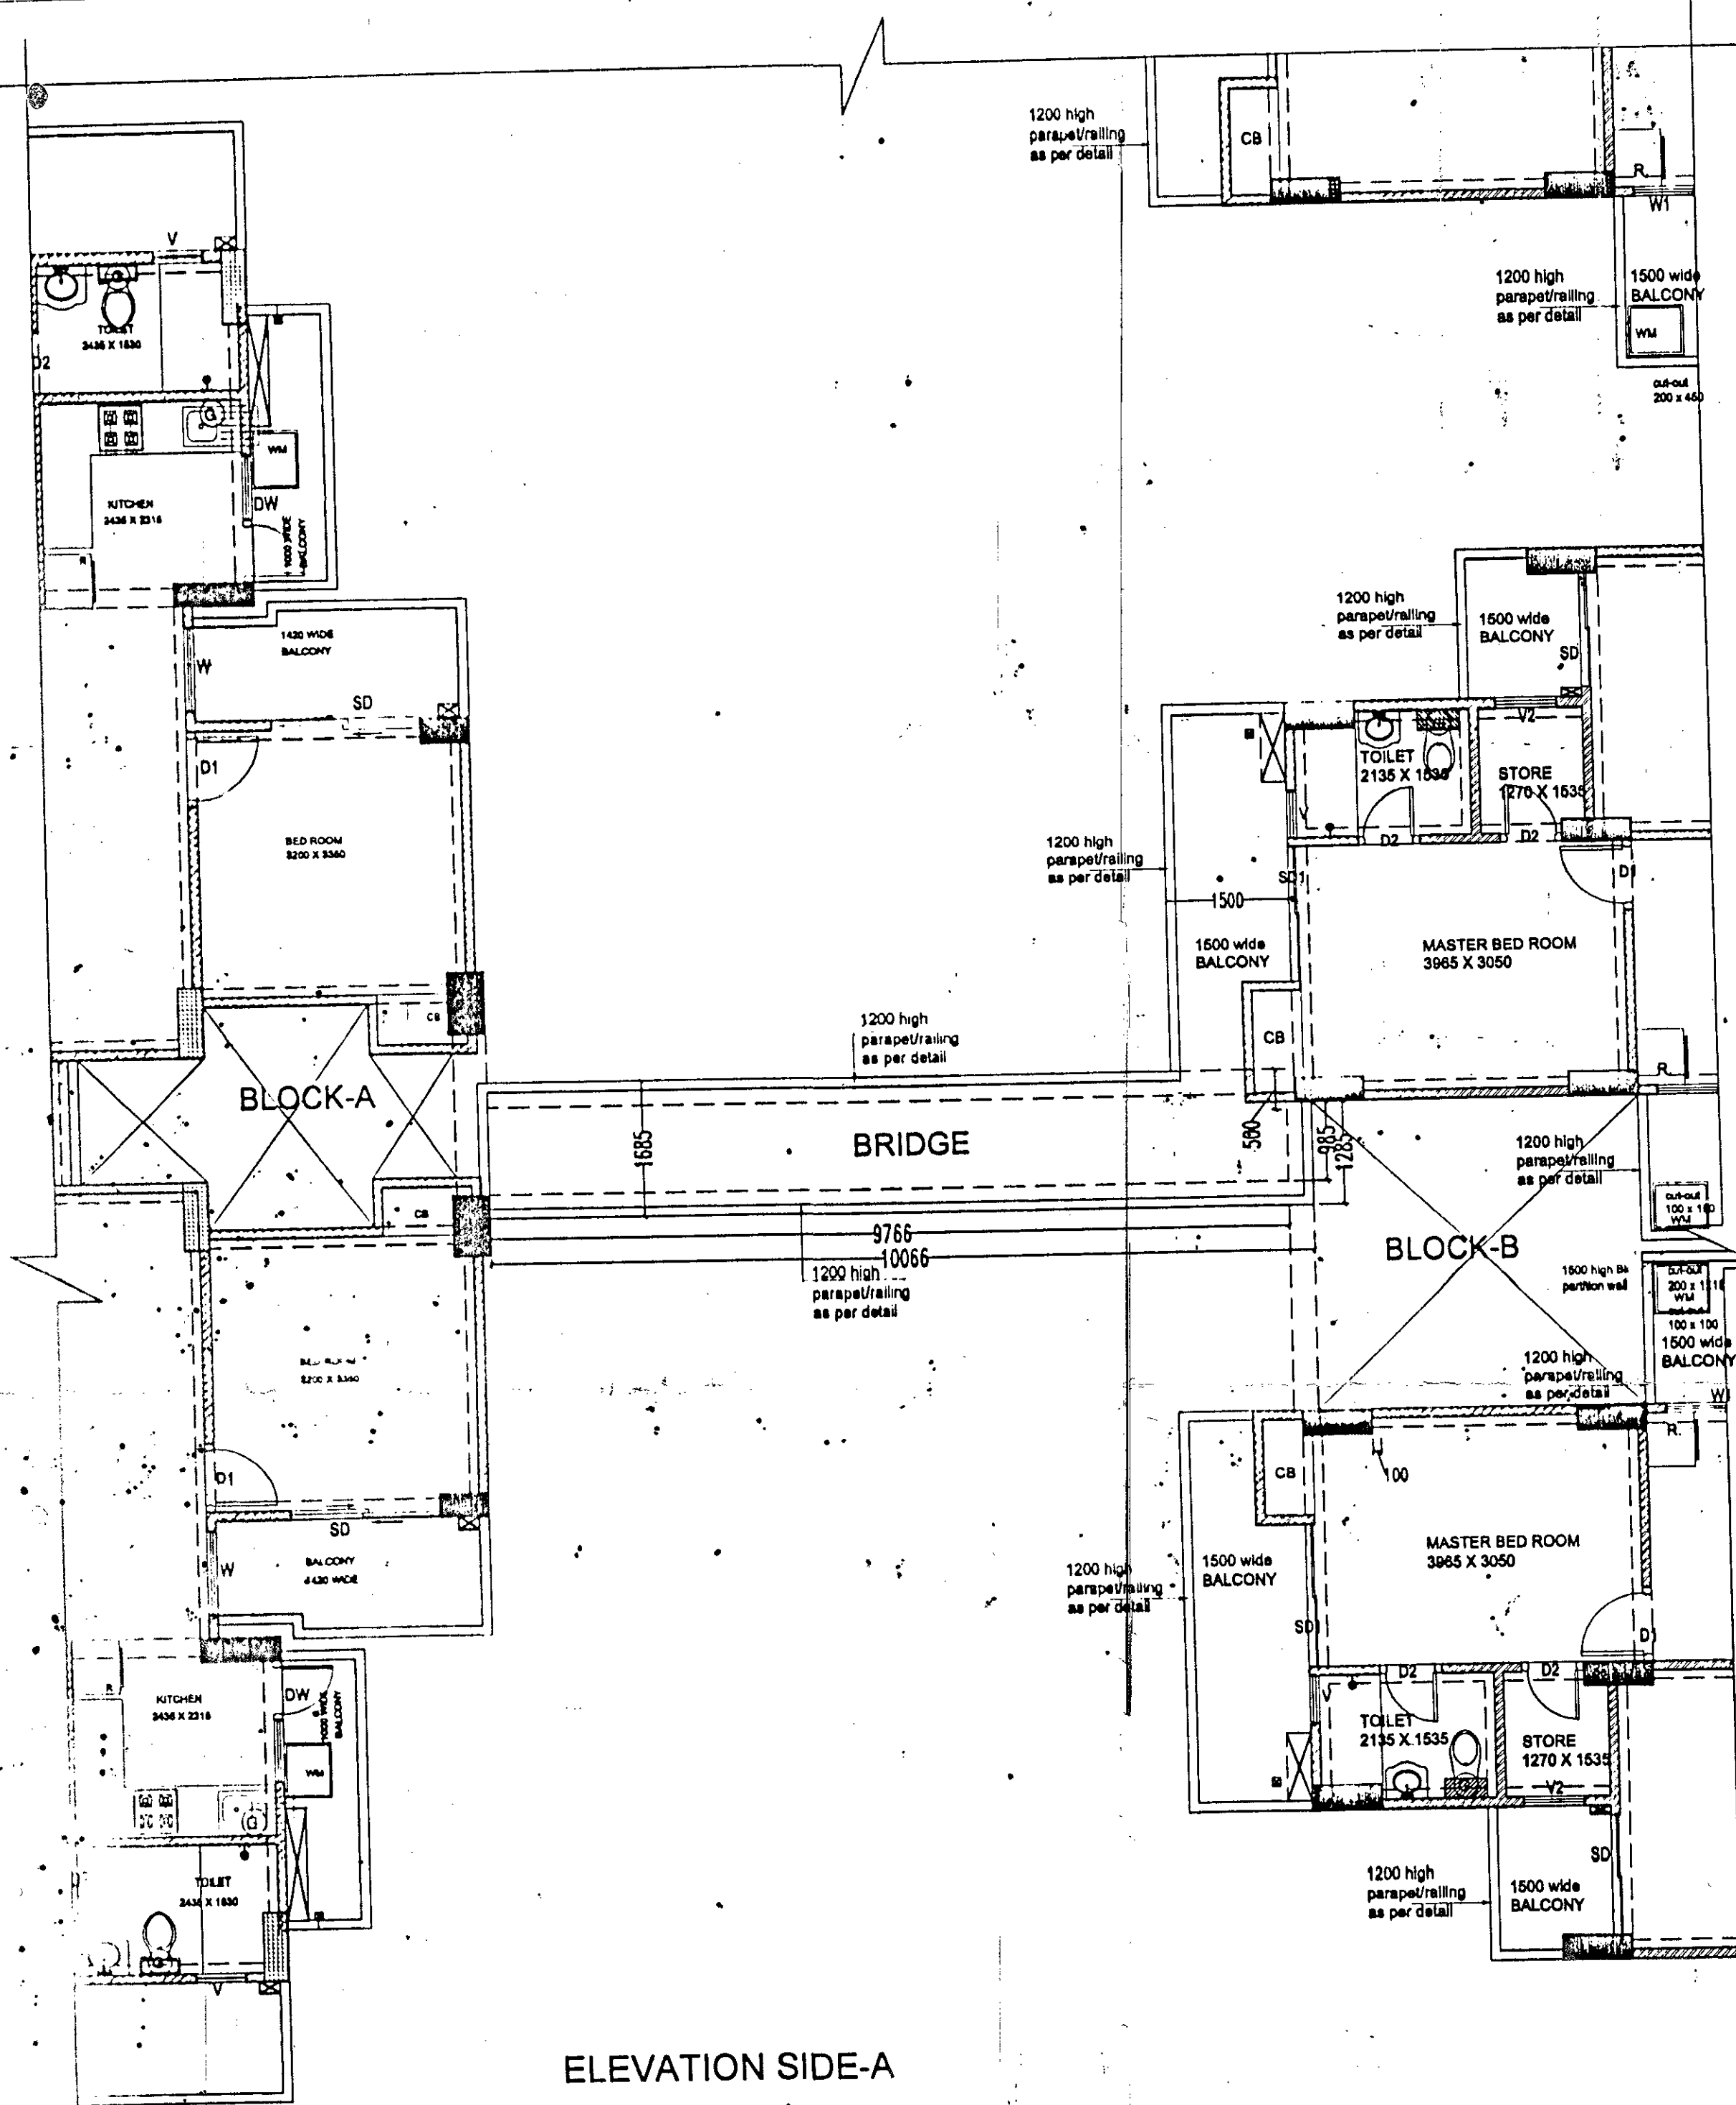


ELEVATION SIDE-A

2. ELEVATION SIDE-A
BLOCK-A & B (CONNECTING BRIDGE)

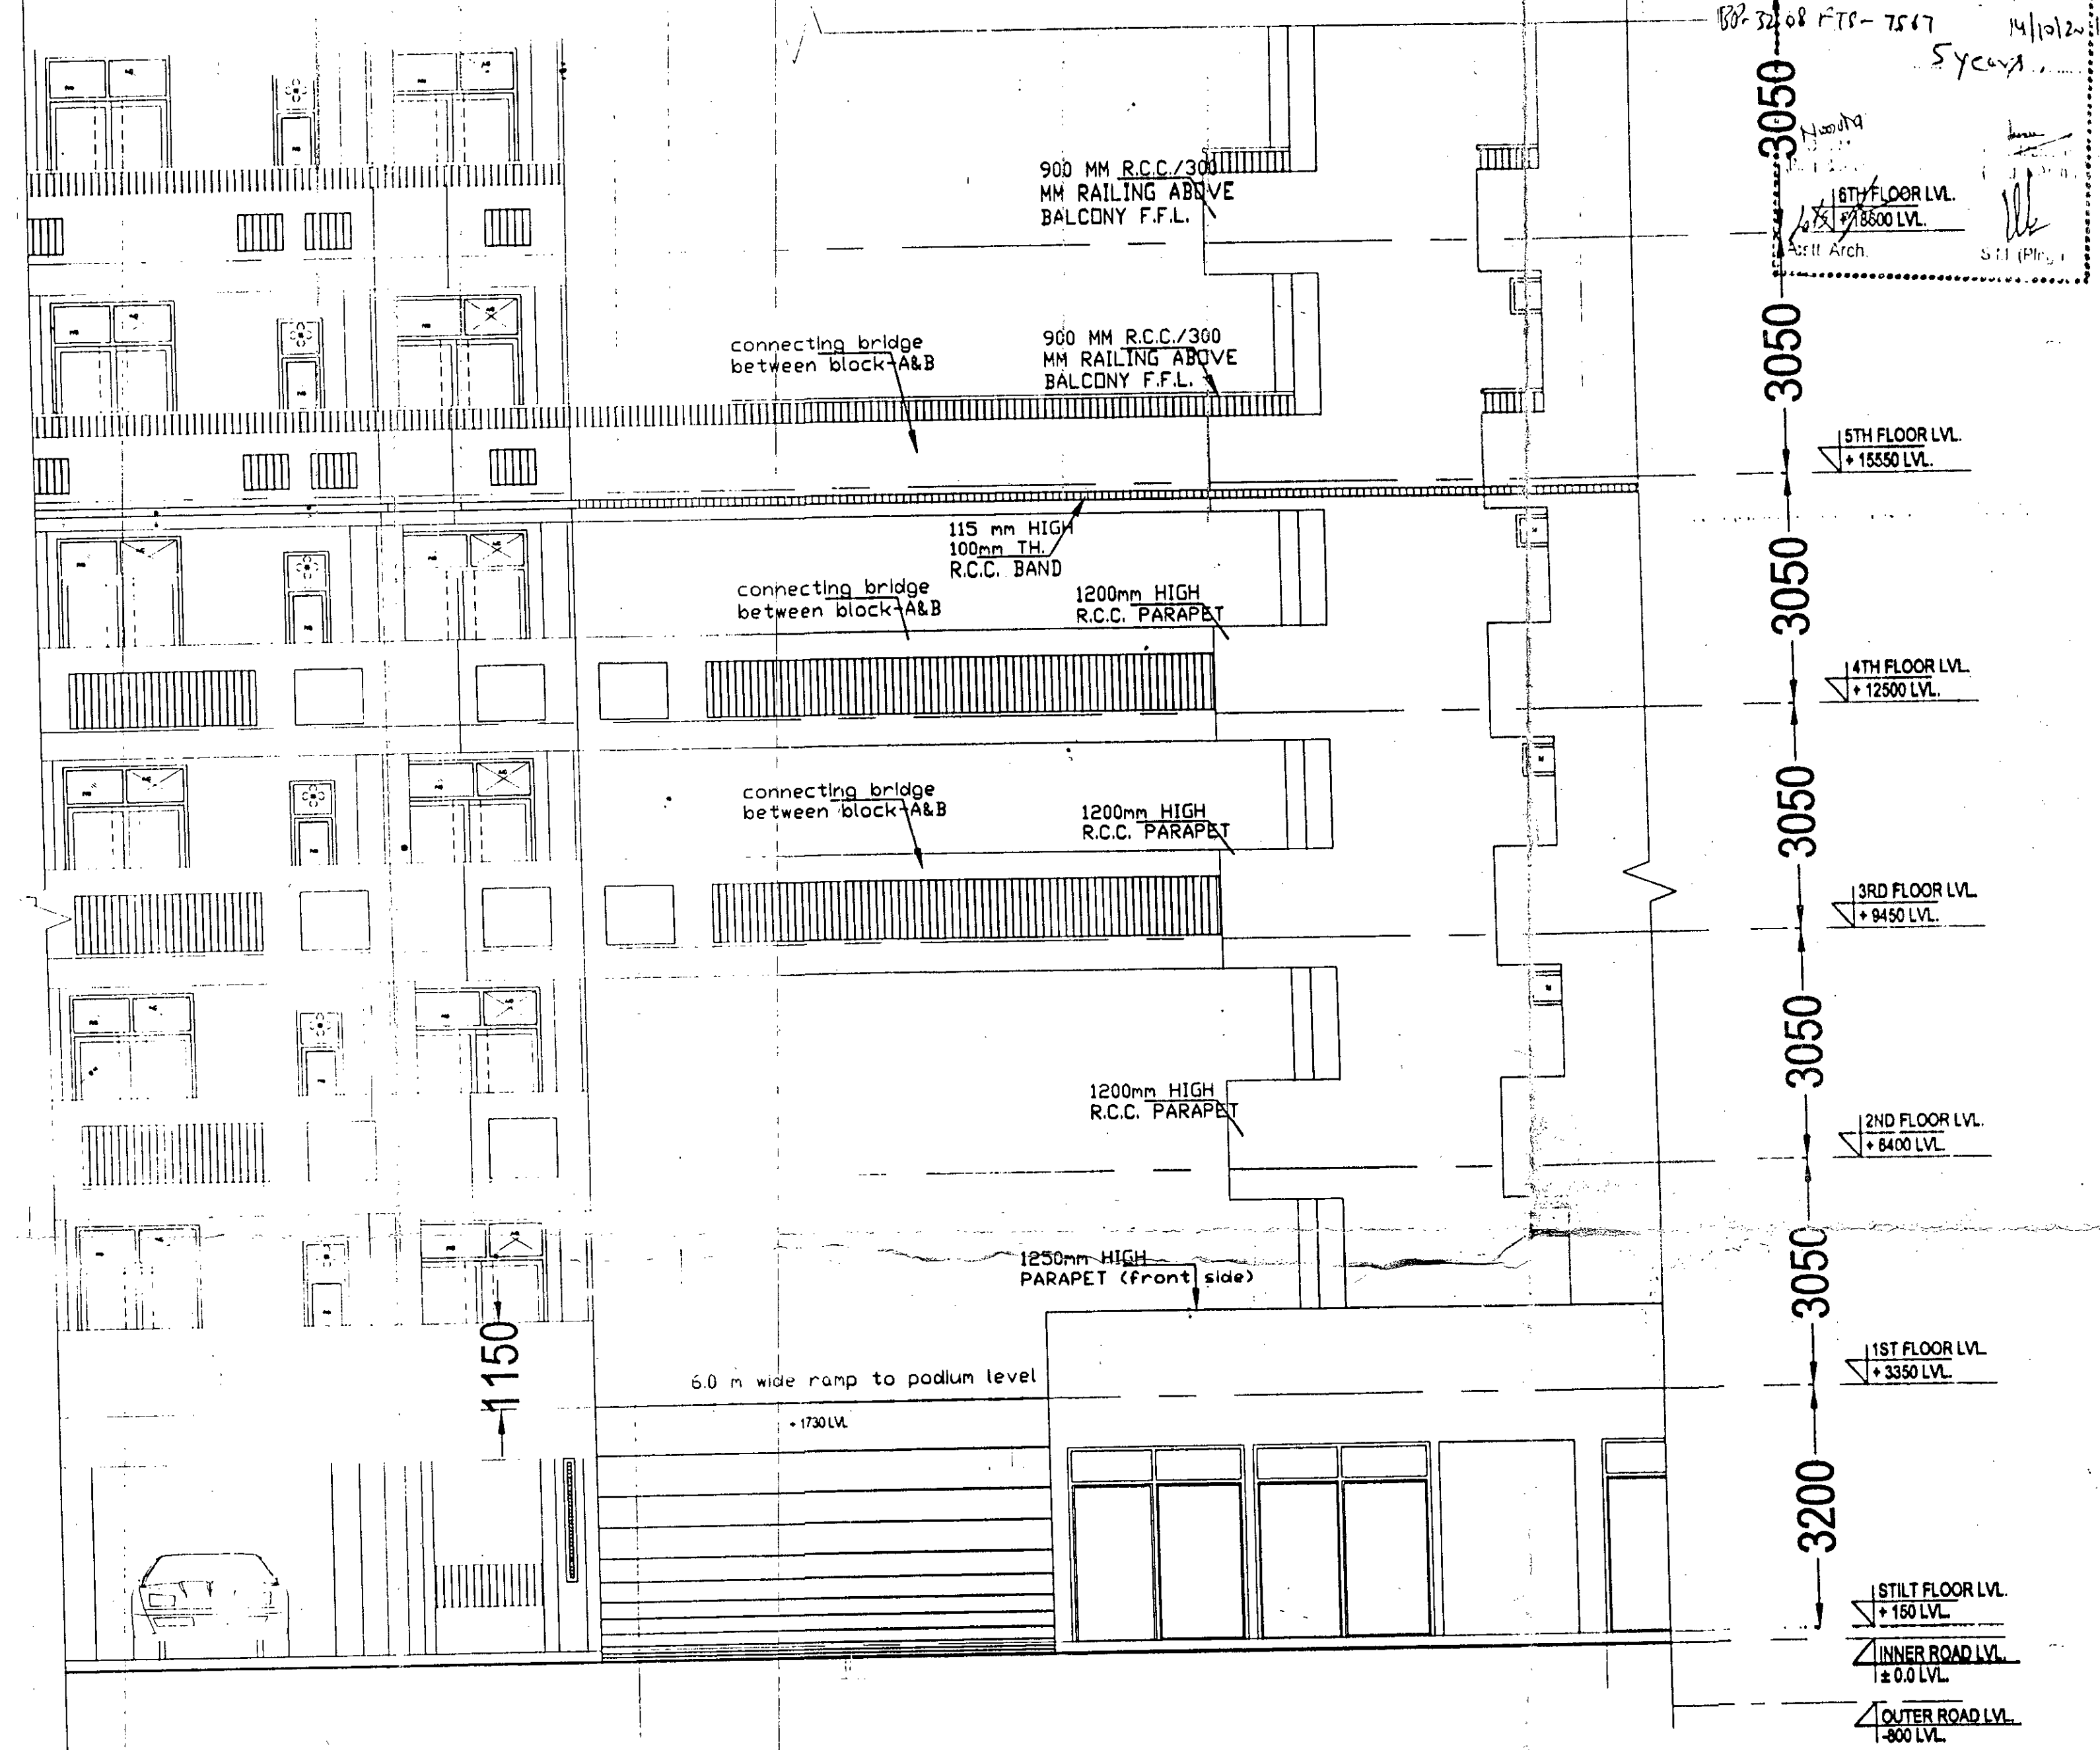

1. COMBINED 3rd, 4th & 5th FLOOR PLAN
BLOCK-A & B (CONNECTING BRIDGE)

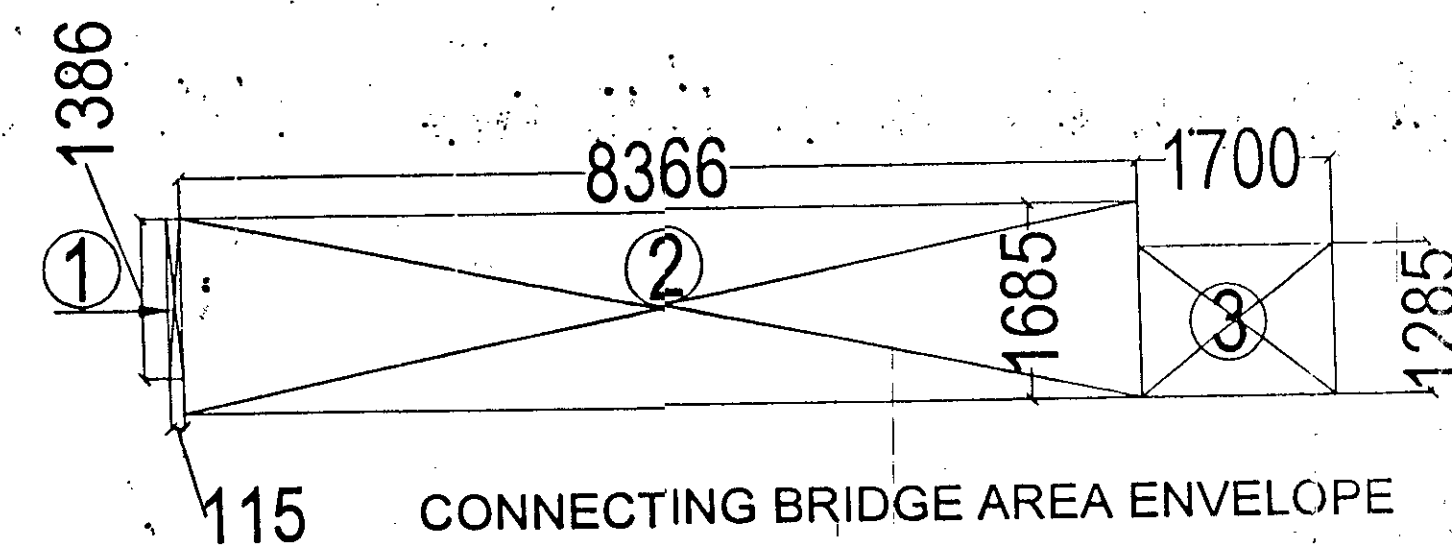

CONNECTING BRIDGE AREA ENVELOPE

BRIDGE AREA DETAIL(B1)			
ITEM	WIDTH	LENGTH	AREA(SQ M)
1	0.115 X 1.386		0.16
2	8.366 X 1.685		14.09
3	1.7 X 1.285		2.18
TOTAL			16.43
TOTAL = 16.43 X 3 = 49.29			

REVISD SUBMISSION DRAWING FOR THE PROPOSED GROUP HOUSING AT PLOT NO.GC-03/GH-03, SECTOR 16C GREATER NOIDA.

OWNER: M/S. PRITHVEELINK BUILDWELL (P) L.T.D. THROUGH DIRECTOR-Mr. BHARAT GOYAL

DRAWING TITLE: CONNECTING BRIDGE BW BLOCK-A&B PLAN, ELEVATION AND AREA CALCULATION

ARCHITECTS PRIVATE LIMITED
architects, engineers, landscape & interior designers
ANUJ AGARWAL ARCHITECTS P. LTD.
Office/Res. : A - 244, Kaushambi Ghaziabad.
(Near Angel Mega Mall)
Ph:+91 120 6454184, 6454182
e-mail : arch.anujagarwal@gmail.com

SCALE: N.T.S. DATE: 14/10/2016
DESIGN BY: AR. ANUJ AGARWAL
CHECKED BY: SD-22