


Unregistered Version

Unregistered Version

Unregistered Version

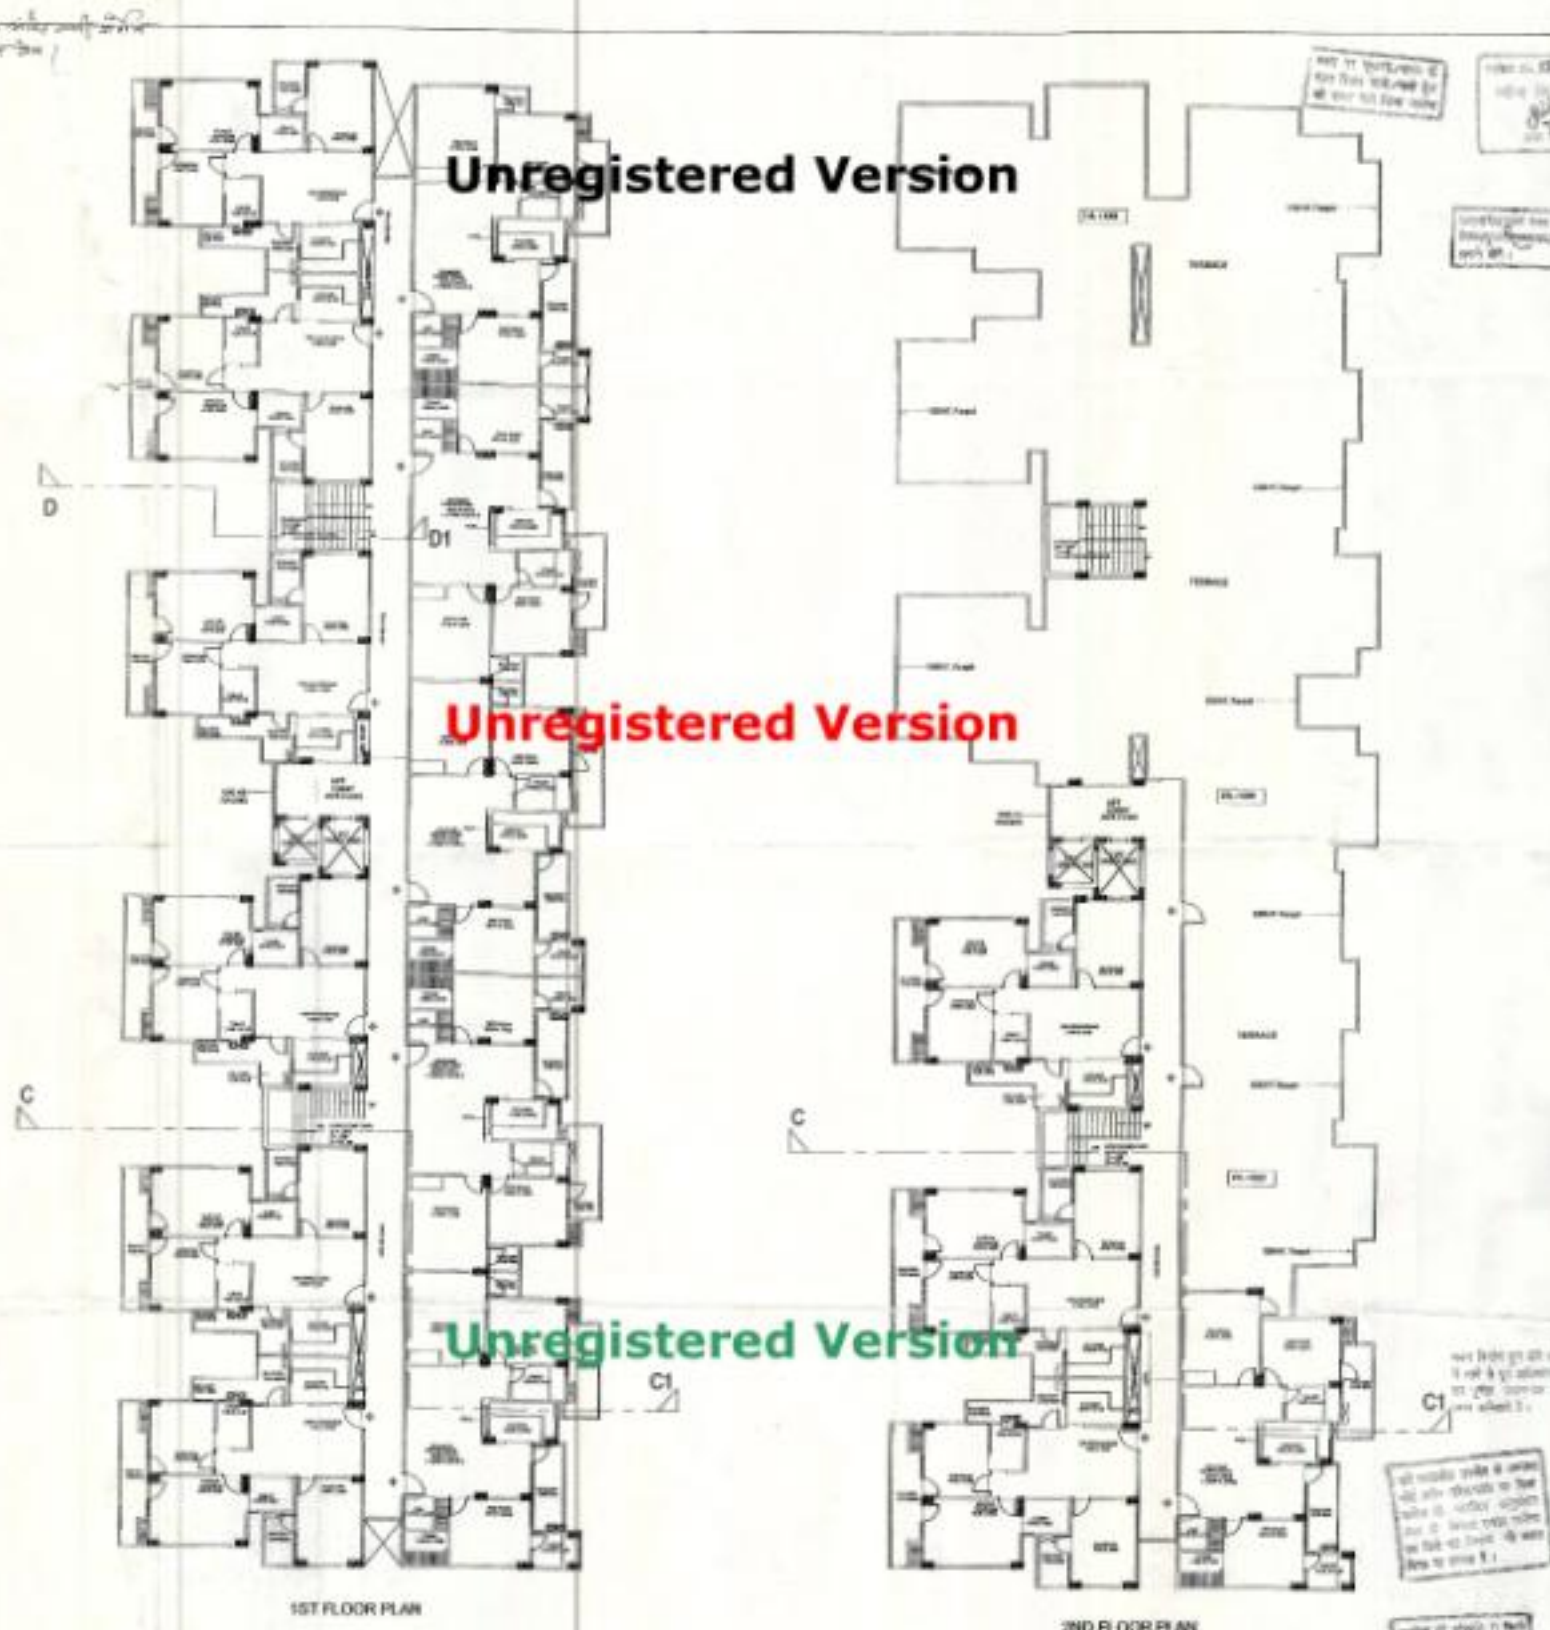

PROJECT	
PROP. / REVISED / EXISTING SUBMISSION DRG. OF GROUP HOUSING "THE GRANDE- MEERUT" SITUATED AT KH. NO. 198, 201, 202, 203, 204 NOOR NAGAR MEERUT (U.P.)	
OWNER	
M/S PROVER/W. RESIDENT INFRA PVT. LTD. (1) Mr. Subash Mittal (2) Mr. Raj Singh Jaiswal (3) Mr. Rajendra Kumar (4) Mr. Rajendra Kumar	
DRAWING TITLE	
1ST & 2ND FLOOR PLAN (BLOCK-3)	
SCALE - N.T.S.	DATE - 08-12-2012
ARCHITECT'S SIGNATURE	OWNER'S SIGNATURE
	
REVISIONS	
CREATIVE LINE 2ND FLOOR, SHREE ANSH AGRAH, C-28, SECTOR-13, GAZIABAD, UTTAR PRADESH-201002 TEL: 0120-2611111, 2611112 FAX: 0120-2611113, 2611114 EMAIL: creative_line@yahoo.co.in	