

NOT TO SCALE
FOR REFERENCE ONLY
DO NOT USE FOR CONSTRUCTION
THIS DRAWING IS THE PROPERTY OF
DEEPAK MEHTA & ASSOCIATES
AND IS NOT TO BE REPRODUCED
OR USED IN ANY MANNER WITHOUT
THE WRITTEN PERMISSION OF
DEEPAK MEHTA & ASSOCIATES
PLOT NO. 15, SECTOR 14, Gurgaon
Haryana - 122002, India
Tel: 01292-222222, 01292-222223
Email: info@dmh.co.in

LIFT LOBBY AREA DIAGRAM

LIFT LOBBY AREA (SQ. MT.)			
SNO.	LENGTH	WIDTH	AREA
D	0.230	1.970	0.453
E	1.555	2.200	3.422
F	1.580	2.315	3.658
G	0.115	2.200	0.253
H	1.420	2.450	3.479
I	0.230	1.970	0.453
TOTAL AREA			11.673


FIRE STAIRCASE AREA CALCULATION
[at 3rd to 18th floor]

FIRE STAIRCASE AREA CALCULATION [AT 3RD TO 18TH FLOOR]			
SNO.	LENGTH	WIDTH	AREA
1	3.460	4.060	14.048
2	0.385	3.345	1.288
3	3.045	3.230	9.835
TOTAL AREA			25.171
DEDUCTIONS			
SNO.	LENGTH	WIDTH	AREA
A	1.000	0.965	0.965
B	0.800	0.965	0.772
C	1.800	0.555	0.999
TOTAL DEDUCTIONS			2.736
NET FIRE STAIRCASE AREA			22.435
TOTAL DEDUCTIONS			2.736
NET FIRE STAIRCASE AREA			22.435


FIRE STAIRCASE AREA CALCULATION
[at 1st to 2nd floor]

FIRE STAIRCASE AREA CALCULATION [AT 1ST TO 2ND FLOOR]			
SNO.	LENGTH	WIDTH	AREA
1	5.310	3.460	18.373
2	0.385	3.345	1.288
3	3.045	3.230	9.835
TOTAL AREA			29.496
DEDUCTIONS			
SNO.	LENGTH	WIDTH	AREA
A	1.000	0.965	0.965
B	0.800	0.965	0.772
C	1.800	0.555	0.999
TOTAL DEDUCTIONS			2.736
NET FIRE STAIRCASE AREA			26.760
TOTAL DEDUCTIONS			2.736
NET FIRE STAIRCASE AREA			26.760


2ND FLOOR PLAN

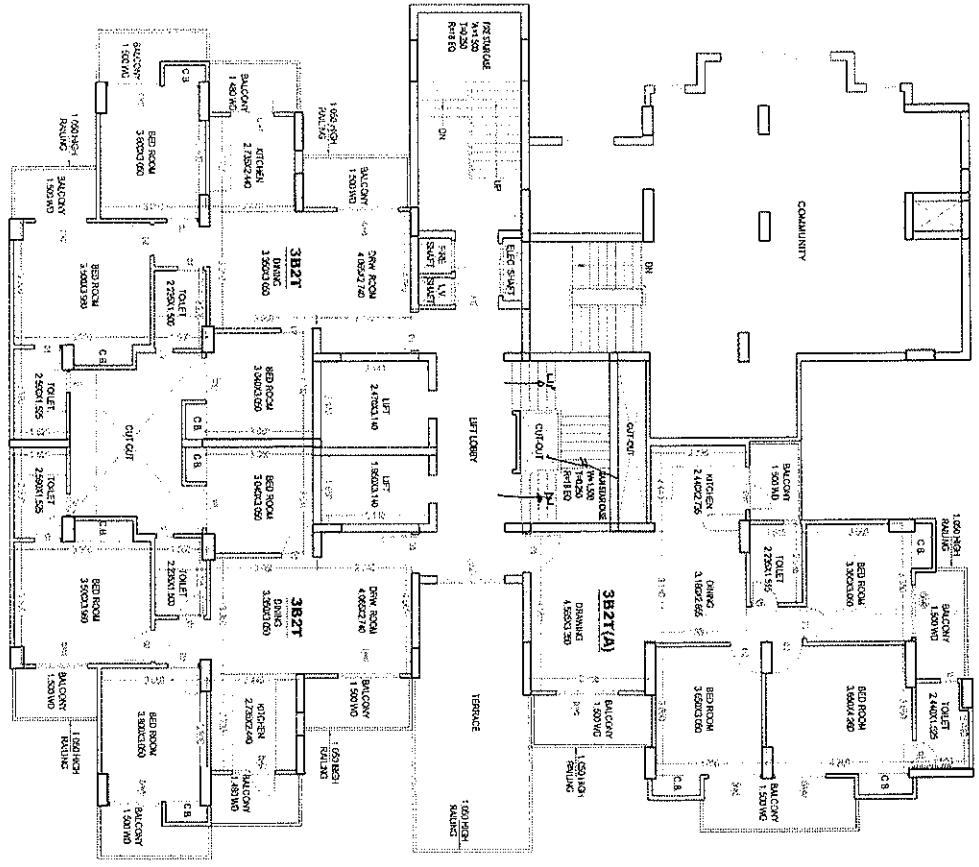

3rd FLOOR PLAN

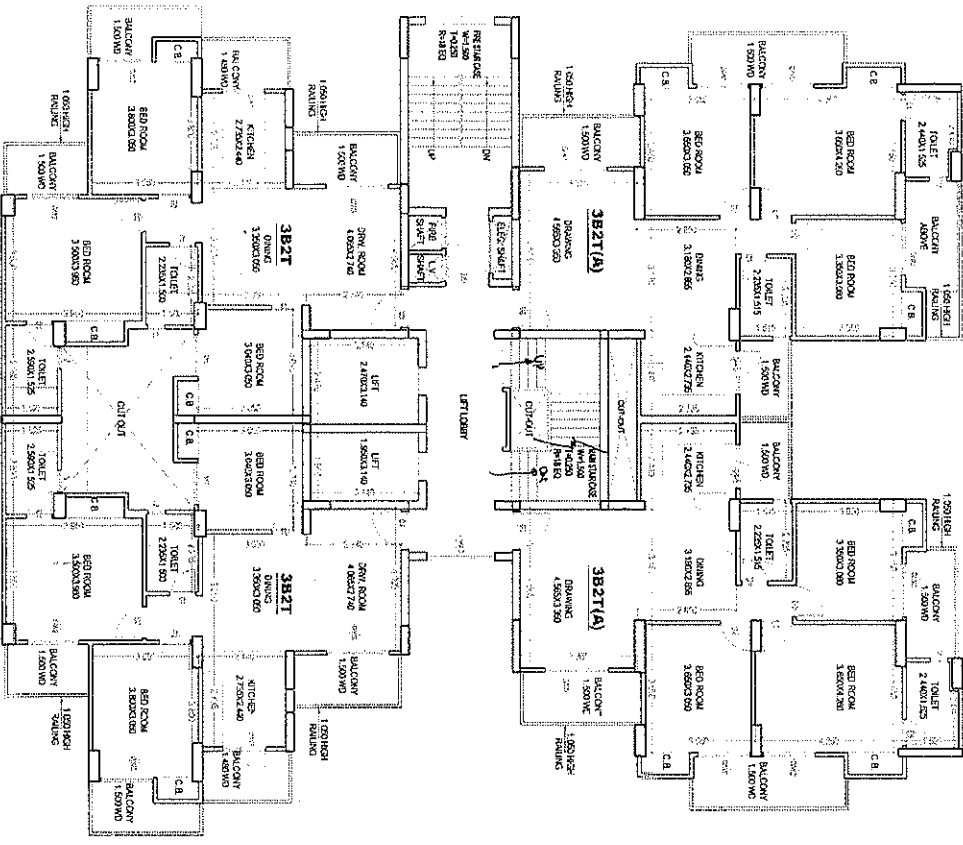

FLOOR PLAN
(4TH TO 14TH FLOOR)

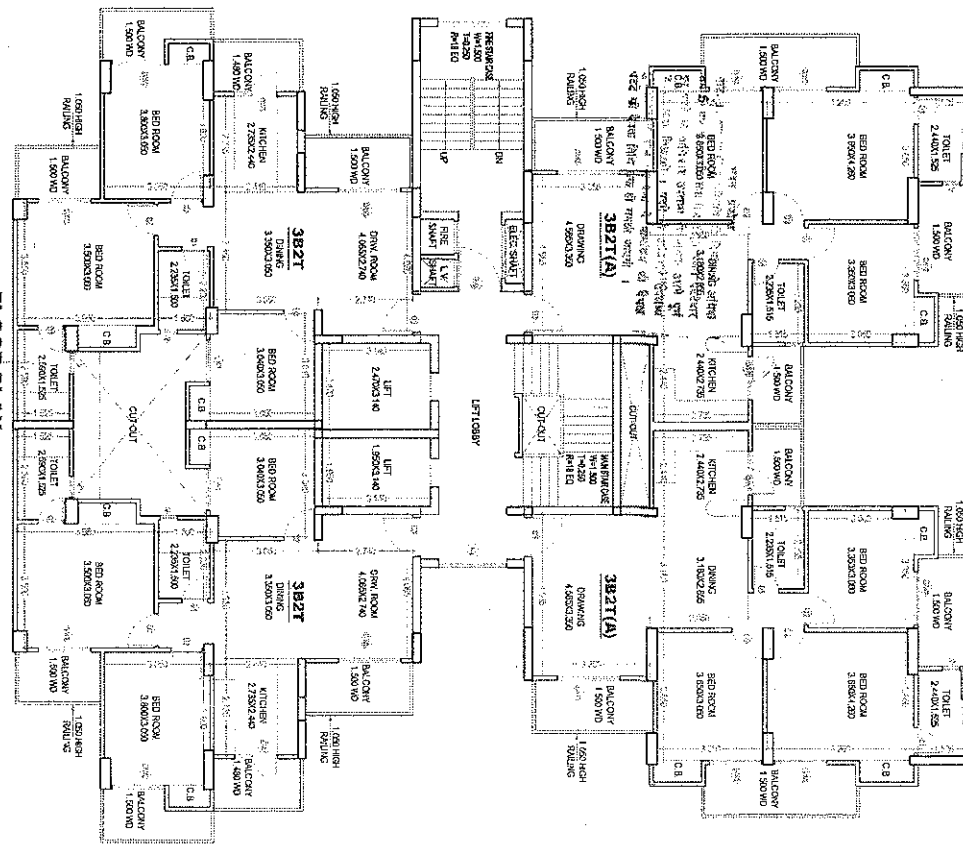

NOT TO SCALE
FOR REFERENCE ONLY
DO NOT USE FOR CONSTRUCTION
THIS DRAWING IS THE PROPERTY OF
DEEPAK MEHTA & ASSOCIATES
AND IS NOT TO BE REPRODUCED
OR USED IN ANY MANNER WITHOUT
THE WRITTEN PERMISSION OF
DEEPAK MEHTA & ASSOCIATES
PLOT NO. 15, SECTOR 14, Gurgaon
Haryana - 122002, India
Tel: 01292-222222, 01292-222223
Email: info@dmh.co.in

For Gulshan Homes And Infrastructure Pvt. Ltd.

Authorised Signatory

[Signature]

PROJECT TITLE:

PROPOSED GROUP HOUSING AT
GH-03C, SEC-14,
NOIDA, FOR - GULSHAN HOMES &
INFRASTRUCTURE PVT. LTD.

DRAWING TITLE:

2ND, 3RD & 4TH TO 14TH FLOOR PLAN
SAREKA CHART
(COVER A & B)
(B-19)

S-07




SCALE
DATE
DEALT

1:100

DEEPAK MEHTA & ASSOCIATES
ARCHITECTS, PLANNERS, DESIGNERS & INTERIORS
PLOT NO. 15, SECTOR 14, Gurgaon
Haryana - 122002, India
Tel: 01292-222222, 01292-222223
Email: info@dmh.co.in

For Gulshan Homes And Infrastructure Pvt. Ltd.
[Signature]
ARCHITECTS SIGN

S-07

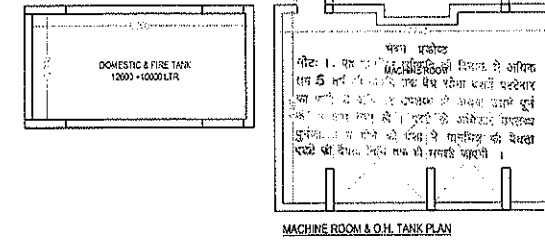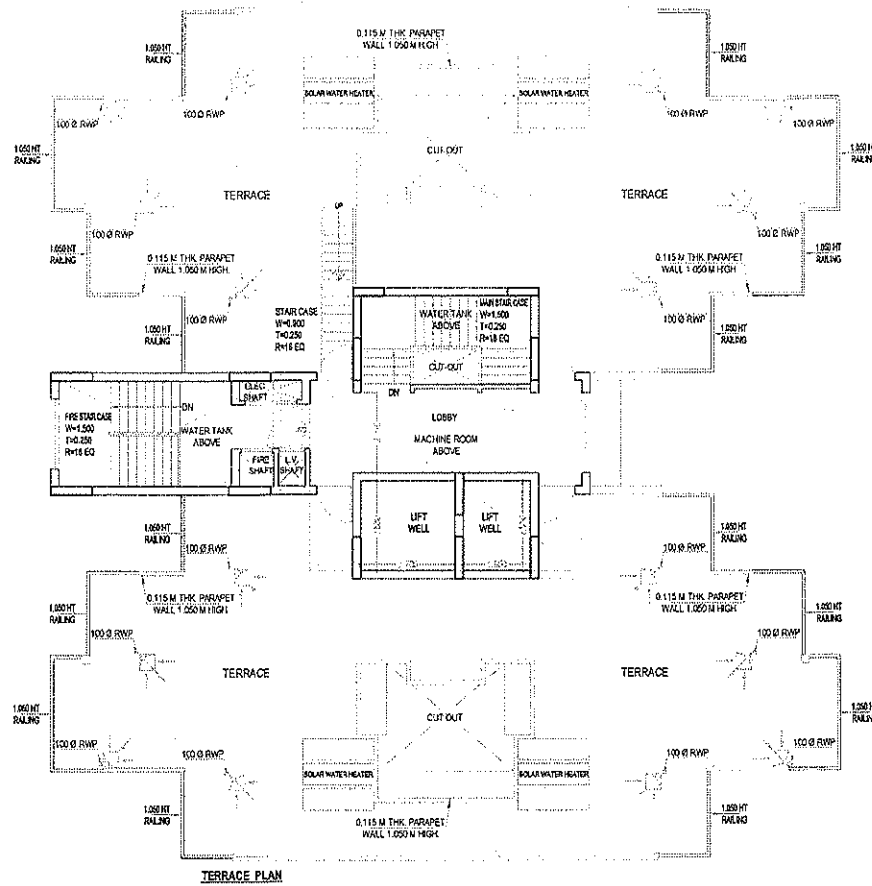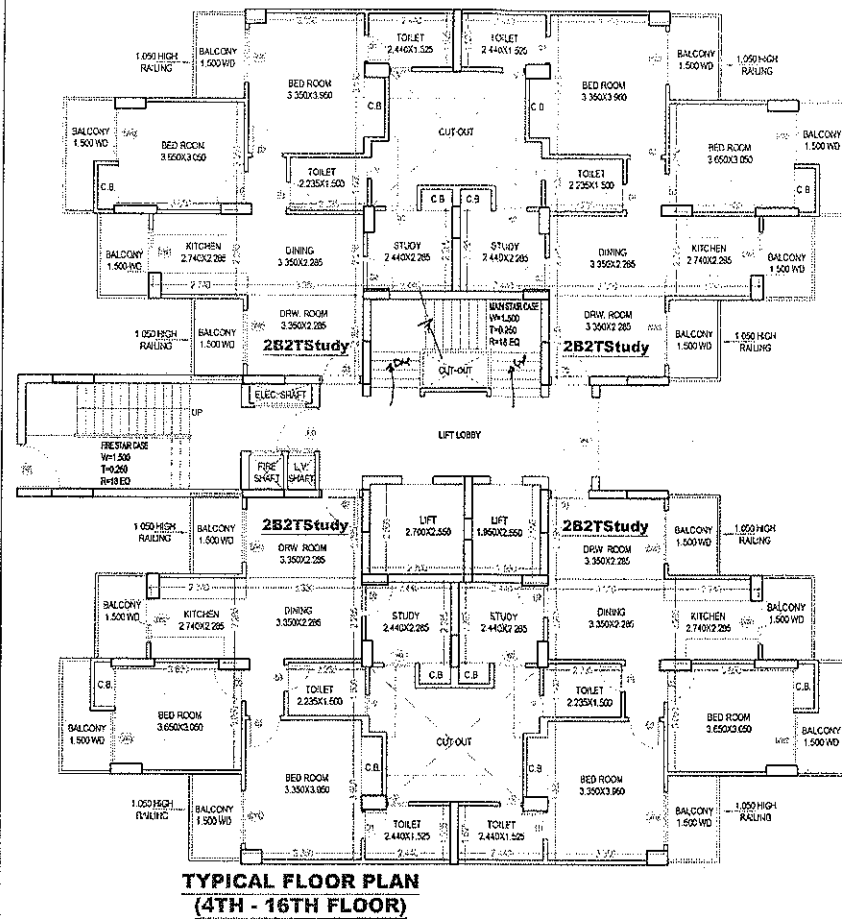

MUMTY AREA DIAGRAM

MACHINE ROOM & O.H.TANK AREA DIAGRAM

MUMTY AREA CALCULATION			
SNO.	LENGTH	WIDTH	AREA (SQ. MT.)
1	7.260	x 3.460	= 25.120
2	8.300	x 5.860	= 48.638
3	5.265	x 2.400	= 12.636
4	0.975	x 4.650	= 4.534
TOTAL AREA			= 90.927
MACHINE ROOM & O.H.T. AREA CALCULATION			
SNO.	LENGTH	WIDTH	AREA (SQ. MT.)
1	7.260	x 3.460	= 25.120
2	8.300	x 5.860	= 48.638
3	5.340	x 2.400	= 12.816
TOTAL AREA			= 86.574
TOTAL AREA			= 90.927
MACHINE ROOM & O.H.T.			= 86.574
TOTAL AREA			= 177.501

FIRE STAIRCASE AREA CALCULATION
[at 1st to 2nd floor]

FIRE STAIRCASE AREA CALCULATION [AT 1ST TO 2ND FLOOR]			
SNO.	LENGTH	WIDTH	AREA (SQ. MT.)
1	6.410	x 3.460	= 22.179
2	2.330	x 3.230	= 7.526
TOTAL AREA			= 29.705
DEDUCTIONS			
SNO.	LENGTH	WIDTH	AREA (SQ. MT.)
A	1.000	x 0.965	= 0.965
B	0.800	x 0.965	= 0.772
C	1.800	x 0.555	= 0.999
TOTAL DEDUCTIONS			= 2.736
NET FIRE STAIRCASE AREA			= 26.969

TOWER B / L

	2B 2T + Study	2B 2T + Study	2B 2T + Study	2B 2T + Study	Core area	Ent. Lobby	TOILET AREA	Total FAR	Cupboard Area	Ground Coverage	Fire stair	Still Area	M/R, mummy	Lobby area	Total Ancillary area	Nos. of units
	1	2	3	4	5	6	7	8	9	10	11	12	13	14	15	16
								(1 to 8)		9+12+13+15					10+12+15	
Area details	67.911	67.911	67.911	67.911	31.392	52.779	3.510		9.756	419.168	26.969	288.560	177.501	13.040		
Still Floor					31.392	52.779	3.510		87.681	419.168		288.560		13.040	13.040	0
First Floor	67.911	67.911	67.911	67.911	24.236	3.250			299.130	9.756	26.969			13.040	49.765	4
Second Floor	67.911	67.911	67.911	67.911	24.236				295.880	9.756	26.969			13.040	49.765	4
Third Floor	67.911	67.911	67.911	67.911	24.236				295.880	9.756	22.644			13.040	45.440	4
Fourth Floor	67.911	67.911	67.911	67.911	24.236				295.880	9.756	22.644			13.040	45.440	4
Fifth Floor	67.911	67.911	67.911	67.911	24.236				295.880	9.756	22.644			13.040	45.440	4
Sixth Floor	67.911	67.911	67.911	67.911	24.236				295.880	9.756	22.644			13.040	45.440	4
Seventh Floor	67.911	67.911	67.911	67.911	24.236				295.880	9.756	22.644			13.040	45.440	4
Eighth Floor	67.911	67.911	67.911	67.911	24.236				295.880	9.756	22.644			13.040	45.440	4
Ninth Floor	67.911	67.911	67.911	67.911	24.236				295.880	9.756	22.644			13.040	45.440	4
Tenth Floor	67.911	67.911	67.911	67.911	24.236				295.880	9.756	22.644			13.040	45.440	4
Eleventh Floor	67.911	67.911	67.911	67.911	24.236				295.880	9.756	22.644			13.040	45.440	4
Twelfth Floor	67.911	67.911	67.911	67.911	24.236				295.880	9.756	22.644			13.040	45.440	4
Thirteenth Floor	67.911	67.911	67.911	67.911	24.236				295.880	9.756	22.644			13.040	45.440	4
Fourteenth Floor	67.911	67.911	67.911	67.911	24.236				295.880	9.756	22.644			13.040	45.440	4
Fifteenth Floor	67.911	67.911	67.911	67.911	24.236				295.880	9.756	22.644			13.040	45.440	4
Sixteenth Floor	67.911	67.911	67.911	67.911	24.236				295.880	9.756	22.644			13.040	45.440	4
M/R, mummy													177.501			
Total									4825.011	419.168		288.560		748.730	64	

FIRE STAIRCASE AREA CALCULATION
[at 3rd to 16th floor]

FIRE STAIRCASE AREA CALCULATION [AT 3RD TO 16TH FLOOR]			
SNO.	LENGTH	WIDTH	AREA (SQ. MT.)
1	5.160	x 3.460	= 17.854
2	2.330	x 3.230	= 7.526
TOTAL AREA			= 25.380
DEDUCTIONS			
SNO.	LENGTH	WIDTH	AREA (SQ. MT.)
A	1.000	x 0.965	= 0.965
B	0.800	x 0.965	= 0.772
C	1.800	x 0.555	= 0.999
TOTAL DEDUCTIONS			= 2.736
NET FIRE STAIRCASE AREA			= 22.644

For Gulshan Homes And Infrastructure Pvt. Ltd.

Authorised Signatory

PROJECT TITLE:

PROPOSED GROUP HOUSING AT
GH-03C, SEC-14A,
NOIDA. FOR - GULSHAN HOMES &
INFRASTRUCTURE Pvt. Ltd.

DRAWING TITLE:

TYPICAL FLOOR PLAN,
TERRACE PLAN
& AREA CHART
(TOWER-B & L)
(S-10)

S-10

DRGNO.

SCALE:

1:100

DATE:

DEAT:


JOBING:

DEEPAK MENTA & ASSOCIATES
ARCHITECTS, PLANNERS, VALUERS, LANDSCAPE & INTERIORS
PLOT NO. 18, ASHISHA, PLEZA LSC, MAYAPUR, GURGAON, HARYANA
DELHI 110081, INDIA. PH: 011-45577186, 011-27761381
Email: deepakmentha1562@gmail.com


For Gulshan Homes And Infrastructure Pvt. Ltd.

Authorised Signatory


OWNERS SIGN

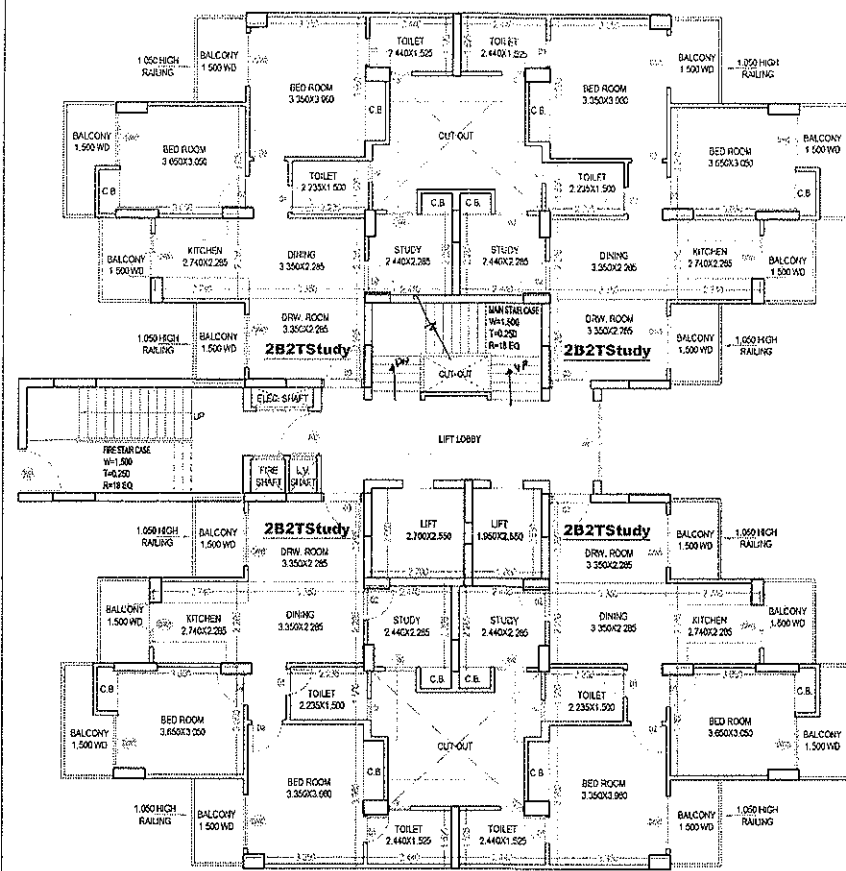

**TYPICAL FLOOR PLAN
(4TH - 14TH FLOOR)**

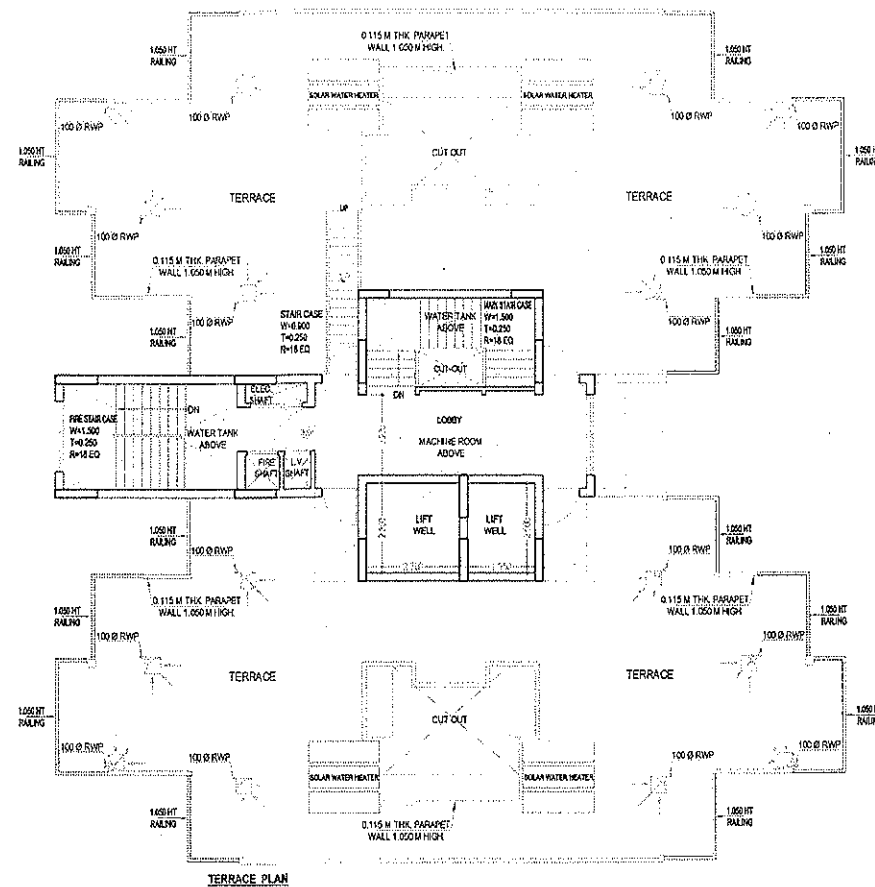

TERRACE PLAN

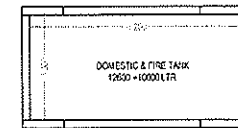

MACHINE ROOM & O.H. TANK PLAN

MUMTY AREA DIAGRAM

**MACHINE ROOM &
O.H. TANK AREA DIAGRAM**



**FIRE STAIRCASE AREA CALCULATION
(at 3rd to 16th floor)**

FIRE STAIRCASE AREA CALCULATION (AT 3RD TO 16TH FLOOR)			
SNO.	LENGTH	WIDTH	AREA (SQ. MT.)
1	5.160	x 3.460	= 17.854
2	2.330	x 3.230	= 7.526
TOTAL AREA = 25.380			
DEDUCTIONS			
SNO.	LENGTH	WIDTH	AREA (SQ. MT.)
A	1.000	x 0.965	= 0.965
B	0.800	x 0.965	= 0.772
C	1.800	x 0.555	= 0.999
TOTAL DEDUCTIONS = 2.736			
NET FIRE STAIRCASE AREA			
TOTAL AREA = 25.380			
TOTAL DEDUCTIONS = 2.736			
NET FIRE STAIRCASE AREA = 22.644			

MUMTY AREA CALCULATION			
SNO.	LENGTH	WIDTH	AREA (SQ. MT.)
1	7.250	x 3.460	= 25.120
2	8.300	x 5.860	= 48.638
3	5.265	x 2.400	= 12.636
4	0.975	x 4.850	= 4.734
TOTAL AREA = 90.927			
MACHINE ROOM & O.H.T. AREA CALCULATION			
SNO.	LENGTH	WIDTH	AREA (SQ. MT.)
1	7.260	x 3.460	= 25.120
2	8.300	x 5.860	= 48.638
3	5.340	x 2.400	= 12.816
TOTAL AREA = 86.574			
TOTAL AREA			
MUMTY = 90.927			
MACHINE ROOM & O.H.T. = 86.574			
TOTAL AREA = 177.501			

TOWER C / K

	2B 2T + Study	2B 2T + Study	2B 2T + Study	2B 2T + Study	Core area	Ent. Lobby	TOILET AREA	Total FAR	Cupboard Area	Ground Coverage	Fire stair	Stilt Area	M/R, mumty	Lobby area	Total Ancillary area	No. of units
	1	2	3	4	5	6	7	8	9	10	11	12	13	14	15	16
									(1 to 8)		9+12+13+15				10+12+15	
Area details	67.911	67.911	67.911	67.911	31.392	52.779	3.510		9.756	419.168	26.969	289.560	177.501	13.040		
Stilt Floor					31.392	52.779	3.510		87.681	419.168		289.560		13.040	13.040	0
First Floor	67.911	67.911	67.911	67.911	24.236	3.250			299.130	9.756	26.969			13.040	49.765	4
Second Floor	67.911	67.911	67.911	67.911	24.236				295.880	9.756	26.969			13.040	49.765	4
Third Floor	67.911	67.911	67.911	67.911	24.236				295.880	9.756	22.644			13.040	45.440	4
Fourth Floor	67.911	67.911	67.911	67.911	24.236				295.880	9.756	22.644			13.040	45.440	4
Fifth Floor	67.911	67.911	67.911	67.911	24.236				295.880	9.756	22.644			13.040	45.440	4
Sixth Floor	67.911	67.911	67.911	67.911	24.236				295.880	9.756	22.644			13.040	45.440	4
Seventh Floor	67.911	67.911	67.911	67.911	24.236				295.880	9.756	22.644			13.040	45.440	4
Eighth Floor	67.911	67.911	67.911	67.911	24.236				295.880	9.756	22.644			13.040	45.440	4
Ninth Floor	67.911	67.911	67.911	67.911	24.236				295.880	9.756	22.644			13.040	45.440	4
Tenth Floor	67.911	67.911	67.911	67.911	24.236				295.880	9.756	22.644			13.040	45.440	4
Eleventh Floor	67.911	67.911	67.911	67.911	24.236				295.880	9.756	22.644			13.040	45.440	4
Twelfth Floor	67.911	67.911	67.911	67.911	24.236				295.880	9.756	22.644			13.040	45.440	4
Thirteenth Floor	67.911	67.911	67.911	67.911	24.236				295.880	9.756	22.644			13.040	45.440	4
Fourteenth Floor	67.911	67.911	67.911	67.911	24.236				295.880	9.756	22.644			13.040	45.440	4
M/R, mumty													177.501			
Total								4233.251		419.168		289.560			667.960	66

**FIRE STAIRCASE AREA CALCULATION
(at 1st to 2nd floor)**

FIRE STAIRCASE AREA CALCULATION (AT 1ST TO 2ND FLOOR)			
SNO.	LENGTH	WIDTH	AREA (SQ. MT.)
1	6.410	x 3.460	= 22.179
2	2.330	x 3.230	= 7.526
TOTAL AREA = 29.705			
DEDUCTIONS			
SNO.	LENGTH	WIDTH	AREA (SQ. MT.)
A	1.000	x 0.965	= 0.965
B	0.800	x 0.965	= 0.772
C	1.800	x 0.555	= 0.999
TOTAL DEDUCTIONS = 2.736			
NET FIRE STAIRCASE AREA			
TOTAL AREA = 29.705			
TOTAL DEDUCTIONS = 2.736			
NET FIRE STAIRCASE AREA = 26.969			

PROJECT TITLE:

PROPOSED GROUP HOUSING AT
GH-01C, SEC. 144,
NOIDA. FOR GULSHAN HOMES &
INFRASTRUCTURE Pvt. Ltd.

DRAWING TITLE:

TYPICAL FLOOR PLAN,
TERRACE PLAN & AREA CHART
(TOWER-C & K)
(S-14)

S-12

DRG NO.

SCALE:

1:100

DATE:

DESIGN:

JOB NO:

FOR GULSHAN HOMES AND INFRASTRUCTURE PVT. LTD.

DEEPAK MEHTA & ASSOCIATES

ARCHITECTS, PLANNERS, VALUERS, LANDSCAPE & INTERIORS

PLOT NO. 15, 2ND FLOOR, PLAZA U.S.C. MAIN ROAD, PH-1

DELHI 110091, INDIA. PH: 011-65272160, 011-22770155

Email: deepakmehta@992@gmail.com

Plot No. 15, 2nd Floor, Plaza U.S.C. Main Road, PH-1


Delhi-81

ARCHITECTS & ENGRS


For Gulshan Homes And Infrastructure Pvt. Ltd.

Shankh
Authorised Signatory





OWNERS SIGN

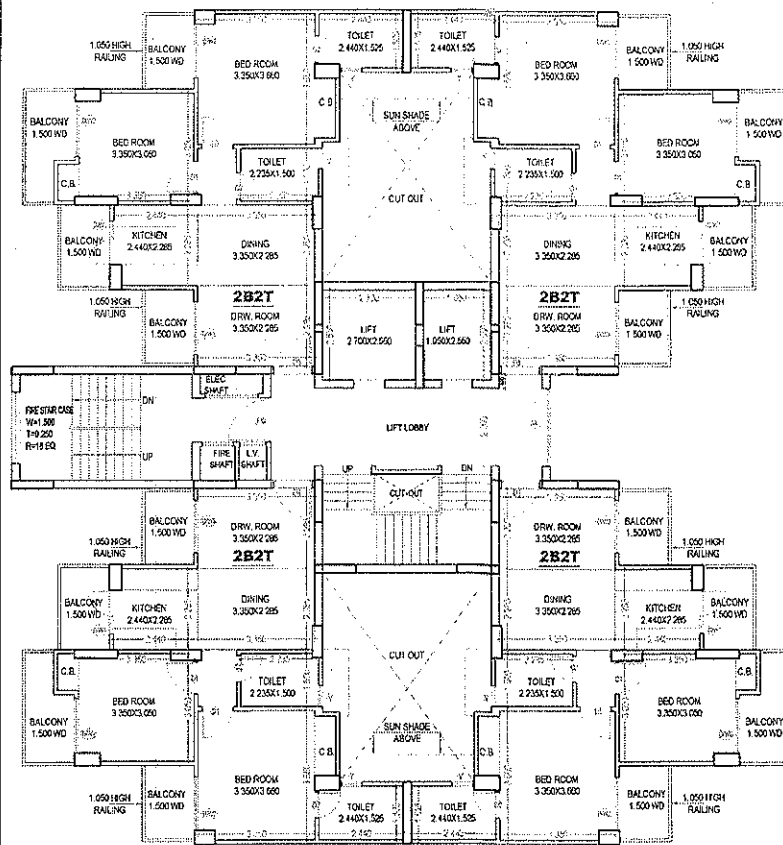

**TYPICAL FLOOR PLAN
(4TH TO 14TH FLOOR)**

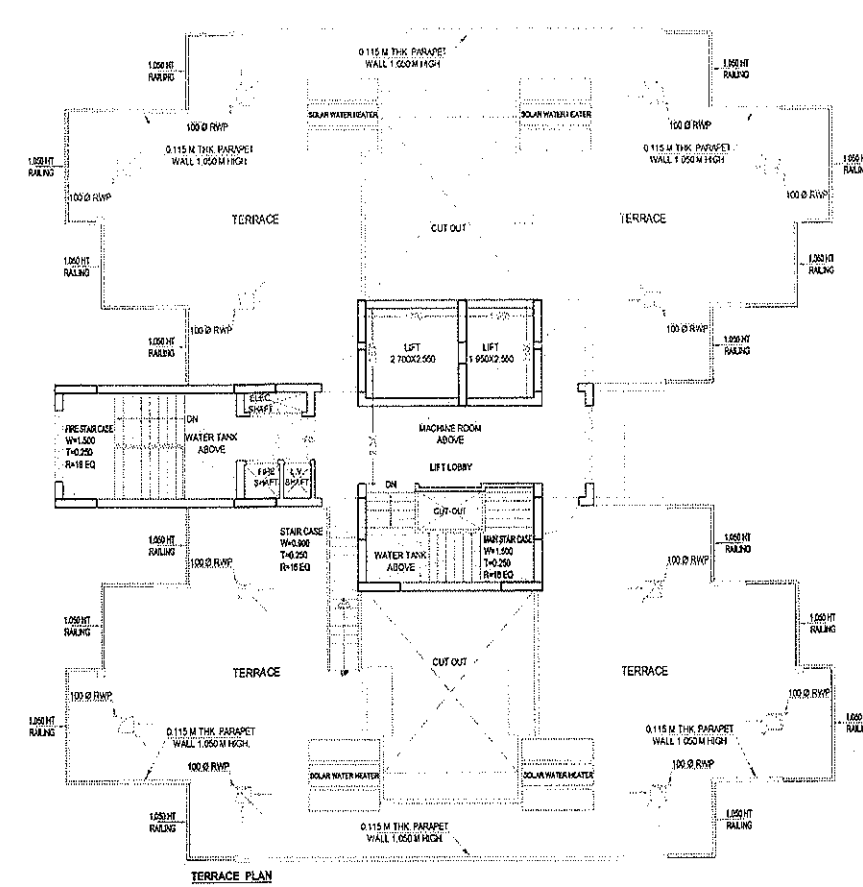

TERRACE PLAN

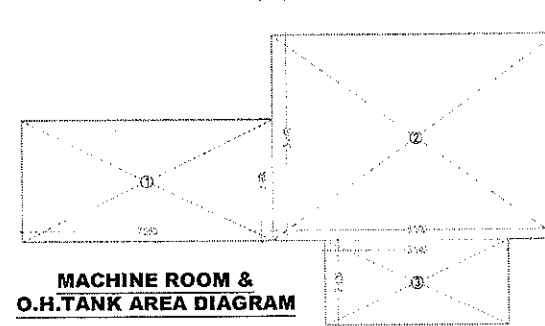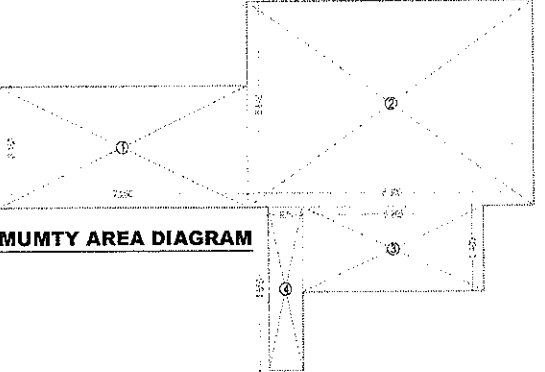 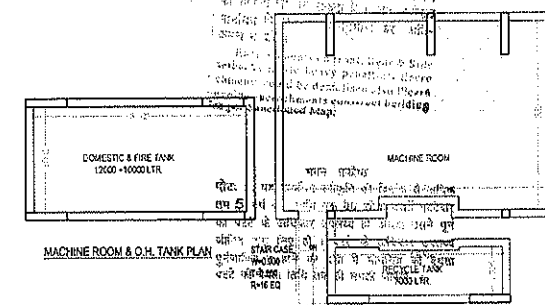

**MACHINE ROOM &
O.H. TANK AREA DIAGRAM**

(TOWER-D.E.H.&J)
S-14

**TYPICAL FLOOR PLAN,
TERRACE PLAN & AREA CHART**

DOORS & WINDOWS SCHEDULE

SNO.	TYPE	SIZE	QTY.
1	DR	2.23x1.50	2.100
2	DR	2.23x1.50	2.100
MUMTY AREA CALCULATION


SNO.	LENGTH	WIDTH	AREA (SQ. MT.)
1	7.260	3.460	25.120
2	8.300	5.840	48.472
3	5.265	2.400	12.636
4	0.975	4.650	4.534
TOTAL AREA			90.761

**MACHINE ROOM & O.H.T. AREA
CALCULATION**

SNO.	LENGTH	WIDTH	AREA (SQ. MT.)
1	7.260	3.460	25.120
2	8.300	5.840	48.472
3	5.340	2.400	12.816
TOTAL AREA			86.408

TOTAL AREA

MUMTY	90.761
MACHINE ROOM & O.H.T.	86.408
TOTAL AREA	177.169

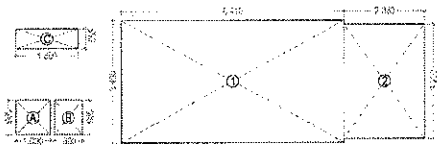

**FIRE STAIRCASE AREA CALCULATION
[at 1st to 2nd floor]]**

**FIRE STAIRCASE AREA CALCULATION
[AT 1ST TO 2ND FLOOR]**


SNO.	LENGTH	WIDTH	AREA (SQ. MT.)
1	5.410	3.460	22.179
2	2.330	3.230	7.526
TOTAL AREA			29.705

DEDUCTIONS

SNO.	LENGTH	WIDTH	AREA (SQ. MT.)
A	1.000	0.965	0.965
B	0.800	0.965	0.772
C	1.800	0.555	0.999
TOTAL DEDUCTIONS			2.736

NET FIRE STAIRCASE AREA

TOTAL AREA	29.705
TOTAL DEDUCTIONS	2.736
NET FIRE STAIRCASE AREA	26.969

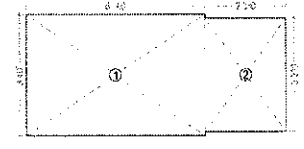

**FIRE STAIRCASE AREA CALCULATION
[at 3rd to 14th floor]**

**FIRE STAIRCASE AREA CALCULATION
[AT 3RD TO 14TH FLOOR]**

SNO.	LENGTH	WIDTH	AREA (SQ. MT.)
1	5.160	3.460	17.854
2	2.330	3.230	7.526
TOTAL AREA			25.380

DEDUCTIONS

SNO.	LENGTH	WIDTH	AREA (SQ. MT.)
A	1.000	0.965	0.965
B	0.800	0.965	0.772
C	1.800	0.555	0.999
TOTAL DEDUCTIONS			2.736

NET FIRE STAIRCASE AREA

TOTAL AREA	25.380
TOTAL DEDUCTIONS	2.736
NET FIRE STAIRCASE AREA	22.644

TOWER D / E / H / J

	2B 2T	2B 2T	2B 2T	2B 2T	Core area	Ent. Lobby	TOILET AREA	Total FAR	Cupboard Area	Ground Coverage	Fire stair	Stair Area	M/R, Mumty	Lobby area	Total Ancillary area	Nos. of units
	1	2	3	4	5	6		7	8	9	10	11	12	13	14	15
Area details	58.951	58.951	58.951	58.951	32.703	52.779	3.510		6.528	382.641	26.969	251.974	177.169	12.666		
Still Floor					32.703	52.779	3.510	88.992		382.641		251.974		12.666	12.666	0
First Floor	58.951	58.951	58.951	58.951	25.863	3.250		284.717	6.528		26.969			12.666	46.163	4
Second Floor	58.951	58.951	58.951	58.951	25.863			261.467	6.528		26.969			12.666	46.163	4
Third Floor	58.951	58.951	58.951	58.951	25.863			261.467	6.528		22.644			12.666	41.838	4
Fourth Floor	58.951	58.951	58.951	58.951	25.863			261.467	6.528		22.644			12.666	41.838	4
Fifth Floor	58.951	58.951	58.951	58.951	25.863			261.467	6.528		22.644			12.666	41.838	4
Sixth Floor	58.951	58.951	58.951	58.951	25.863			261.467	6.528		22.644			12.666	41.838	4
Seventh Floor	58.951	58.951	58.951	58.951	25.863			261.467	6.528		22.644			12.666	41.838	4
Eighth Floor	58.951	58.951	58.951	58.951	25.863			261.467	6.528		22.644			12.666	41.838	4
Ninth Floor	58.951	58.951	58.951	58.951	25.863			261.467	6.528		22.644			12.666	41.838	4
Tenth Floor	58.951	58.951	58.951	58.951	25.863			261.467	6.528		22.644			12.666	41.838	4
Eleventh Floor	58.951	58.951	58.951	58.951	25.863			261.467	6.528		22.644			12.666	41.838	4
Twelfth Floor	58.951	58.951	58.951	58.951	25.863			261.467	6.528		22.644			12.666	41.838	4
Thirteenth Floor	58.951	58.951	58.951	58.951	25.863			261.467	6.528		22.644			12.666	41.838	4
Fourteenth Floor	58.951	58.951	58.951	58.951	25.863			261.467	6.528		22.644			12.666	41.838	4
M/R, Mumty													177.169			
Total								3752.780		382.641		251.974			607.048	56

For Gulshan Homes And Infrastructure Pvt. Ltd.

Signature
Authorised Signatory

PROJECT TITLE:
PROPOSED GROUP HOUSING AT
GR-03C, SEC- 14A,
NOIDA FOR - GULSHAN HOMES &
INFRASTRUCTURE Pvt. Ltd.

DRAWING TITLE:-
TYPICAL FLOOR PLAN,
TERRACE PLAN
& AREA CHART
(TOWER-D.E.H.&J)
(S+14)

SCALE: 1:100
DATE:
DEALT:
JOB NO:


DEEPAK MEHTA & ASSOCIATES
ARCHITECTS, PLANNERS, ENGINEERS, LANDSCAPE & INTERIORS
PLOT NO. 18 ANSHULI PLAZA E.S.O. MAYAPUR PH II
DELHI 110091 INDIA. PH: 011-2211150, 011-2211151
Email: deepakmehta1862@gmail.com

Signature
Authorised Signatory
OWNERS SIGN


For Gulshan Homes And Infrastructure Pvt. Ltd.

Signature
Authorised Signatory


OWNERS SIGN

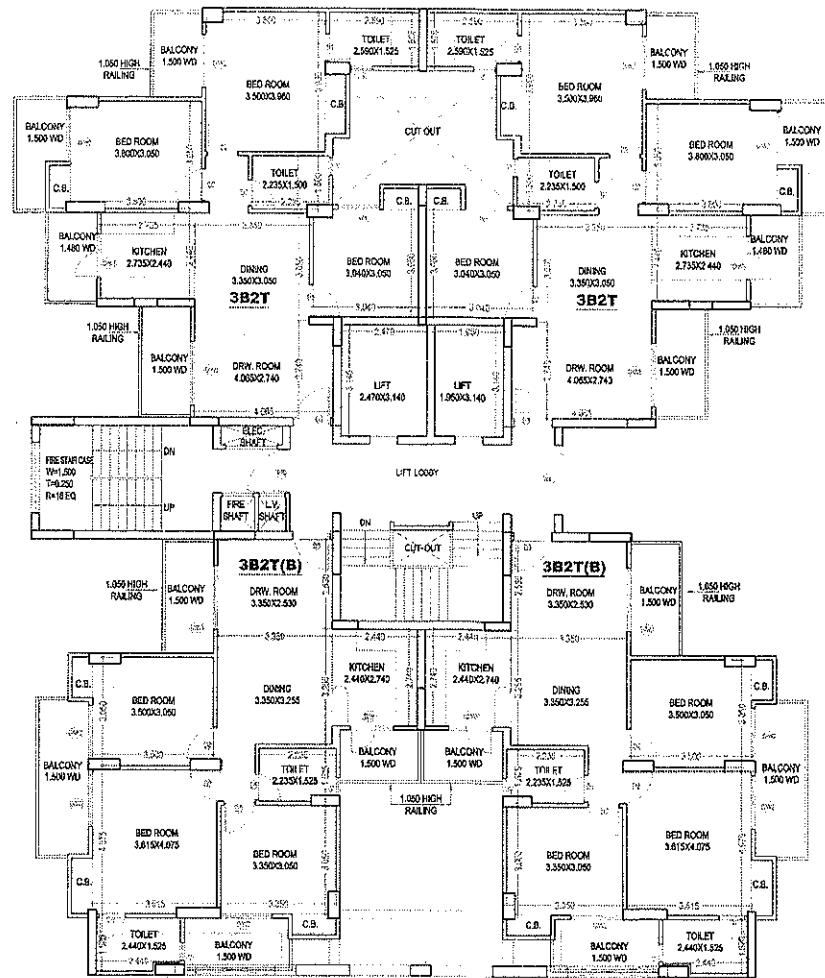

**FLOOR PLAN
(15TH TO 19TH FLOOR)**

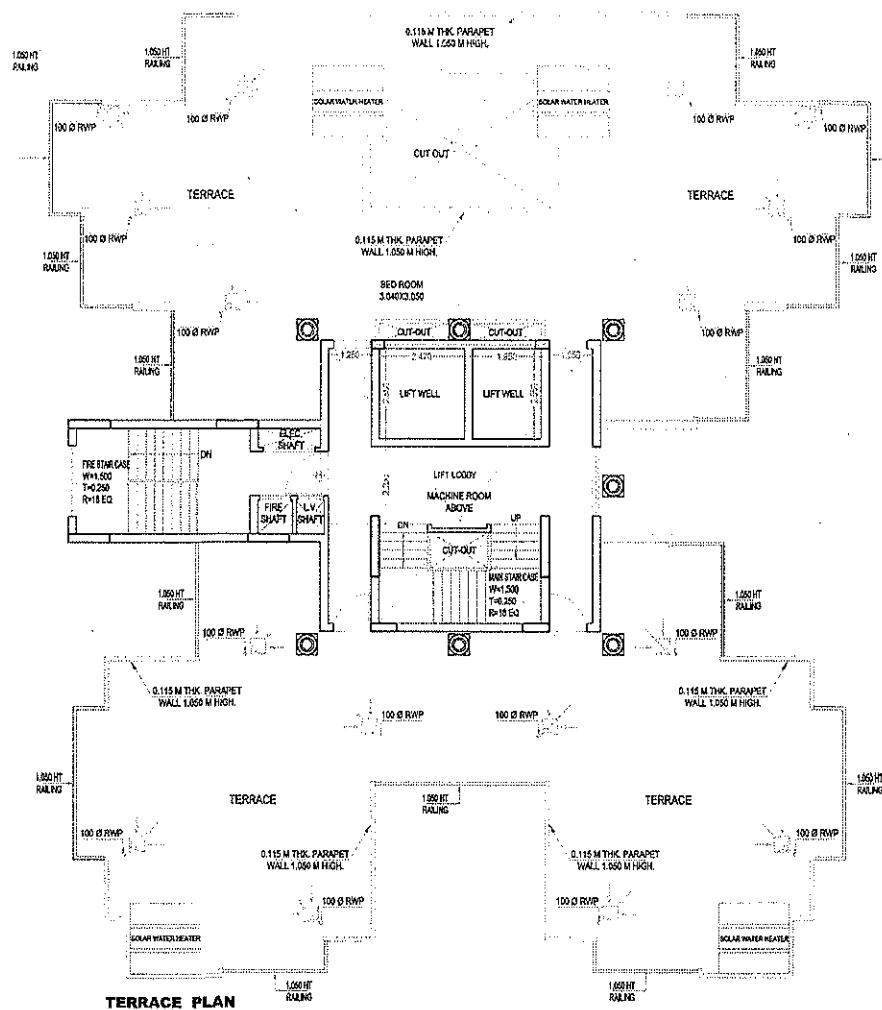


TERRACE PLAN

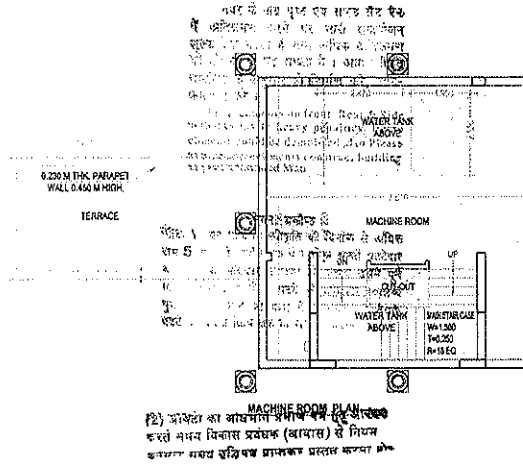


EXTRA BEAM AREA AT 15TH FLOOR

EXTRA BEAM AREA CALCULATION AT 15TH FLOOR (SQ. MT.)				
SNO.	LENGTH	WIDTH	AREA (SQ. MT.)	
1	14.220	x 0.300	=	4.266
2	0.300	x 1.340	=	0.402
3	0.300	x 1.340	=	0.402
4	0.300	x 1.340	=	0.402
5	0.300	x 1.340	=	0.402
6	0.300	x 1.340	=	0.402
7	0.300	x 4.650	=	1.395
TOTAL AREA				= 7.671

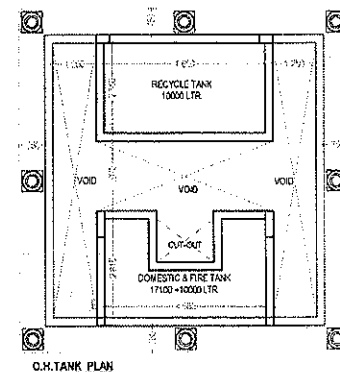


O.H. TANK PLAN


TOWER F / G																	
	3B+2T	3B+2T	3B+2T (B)	3B+2T (B)	Core area	Ent. Lobby	TOILET AREA	Extra beam area	Total FAR	Cupboard Area	Ground Coverage	Fire stair	Still Area	M/R, mummy	Lobby area	Total Ancillary area	Nos. of units
	1	2	3	4	5	6	7	8	9	10	11	12	13	14	15	16	17
Area details	80.467	80.467	78.166	78.166	34.373	62.670	3.510		(1 to 9)	10.536		478.311	337.541	171.171	11.873	11+13+16	
Still Floor					34.373	62.670	3.510		100.553			478.311	337.541		11.873	11.673	0
First Floor	80.467	80.467	78.166	78.166	24.957	3.137			345.360	10.536		26.886			11.873	48.095	4
Second Floor	80.467	80.467	78.166	78.166	24.957				342.223	10.536		26.886			11.873	48.095	4
Third Floor	80.467	80.467	78.166	78.166	24.957				342.223	10.536		22.561			11.873	44.770	4
Fourth Floor	80.467	80.467	78.166	78.166	24.957				342.223	10.536		22.561			11.873	44.770	4
Fifth Floor	80.467	80.467	78.166	78.166	24.957				342.223	10.536		22.561			11.873	44.770	4
Sixth Floor	80.467	80.467	78.166	78.166	24.957				342.223	10.536		22.561			11.873	44.770	4
Seventh Floor	80.467	80.467	78.166	78.166	24.957				342.223	10.536		22.561			11.873	44.770	4
Eighth Floor	80.467	80.467	78.166	78.166	24.957				342.223	10.536		22.561			11.873	44.770	4
Ninth Floor	80.467	80.467	78.166	78.166	24.957				342.223	10.536		22.561			11.873	44.770	4
Tenth Floor	80.467	80.467	78.166	78.166	24.957				342.223	10.536		22.561			11.873	44.770	4
Eleventh Floor	80.467	80.467	78.166	78.166	24.957				342.223	10.536		22.561			11.873	44.770	4
Twelfth Floor	80.467	80.467	78.166	78.166	24.957				342.223	10.536		22.561			11.873	44.770	4
Thirteenth Floor	80.467	80.467	78.166	78.166	24.957				342.223	10.536		22.561			11.873	44.770	4
Fourteenth Floor	80.467	80.467	78.166	78.166	24.957				342.223	10.536		22.561			11.873	44.770	4
Fifteenth Floor	80.467	80.467	78.166	78.166	24.957			7.671	349.384	10.536		22.561			11.873	44.770	4
Sixteenth Floor	80.467	80.467	78.166	78.166	24.957				342.223	10.536		22.561			11.873	44.770	4
Seventeenth Floor	80.467	80.467	78.166	78.166	24.957				342.223	10.536		22.561			11.873	44.770	4
Eighteenth Floor	80.467	80.467	78.166	78.166	24.957				342.223	10.536		22.561			11.873	44.770	4
Nineteenth Floor	80.467	80.467	78.166	78.166	24.957				342.223	10.536		22.561			11.873	44.770	4
M/R, mummy														171.171			
Total									6613.596		478.311		337.541			670.953	76

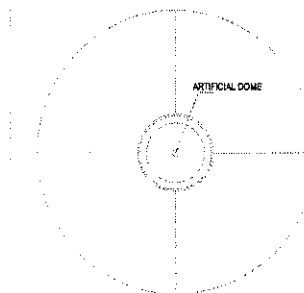

O.H. TANK TERRACE PLAN

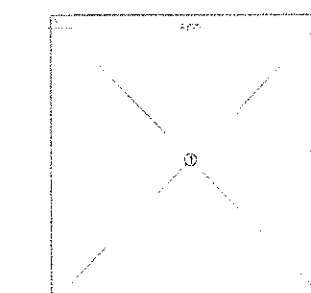

MACHINE ROOM & O.H. TANK AREA DIAGRAM

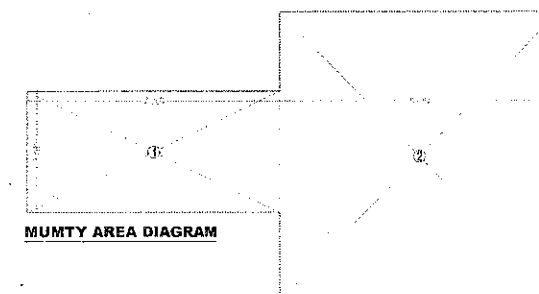

MUMTY AREA DIAGRAM

MUMTY AREA CALCULATION			
SNO.	LENGTH	WIDTH	AREA (SQ. MT.)
1	8.070	x 8.255	= 66.618
TOTAL AREA = 66.618			
MACHINE ROOM & O.H.T. AREA CALCULATION			
SNO.	LENGTH	WIDTH	AREA (SQ. MT.)
1	7.250	x 3.460	= 25.120
2	8.070	x 8.255	= 66.618
3	5.340	x 2.400	= 12.816
TOTAL AREA = 104.553			
TOTAL AREA			
MUMTY = 66.618			
MACHINE ROOM & O.H.T. = 104.553			
TOTAL AREA = 171.171			

PROJECT TITLE:
PROPOSED GROUP HOUSING AT
GH-03C, SEC-144,
NOIDA FOR - GULSHAN HOMES &
INFRASTRUCTURE Pvt. Ltd.

DRAWING TITLE:-
15TH TO 19TH TERRACE PLAN
& AREA CHART
(TOWER-F & G)
(S-19)

S-17

DRG NO.

SCALE: 1:100
DATE:
DEPT:
JOB NO.:

DEEPAK MEHTA & ASSOCIATES
ARCHITECTS, PLANNERS, VALUERS, LANDSCAPE & INTERIORS
PLOT NO. 16, ARUNDELL PLAZA, L.S.C. MARKET, VILLAGE PH-1
DELHI-110051, INDIA. TEL: 011-26527100, 011-27797100
Email: deepakmehta1985@gmail.com

Architect Deepak Mehta
PLOT NO. 16, ARUNDELL PLAZA, L.S.C.
Market, Village Ph-1, Delhi-61

ARCHITECT'S SIGN

For Gulshan Homes And Infrastructure Pvt. Ltd.

Authorised Signatory

OWNER'S SIGN

For Gulshan Homes And Infrastructure Pvt. Ltd.

Authorised Signatory