



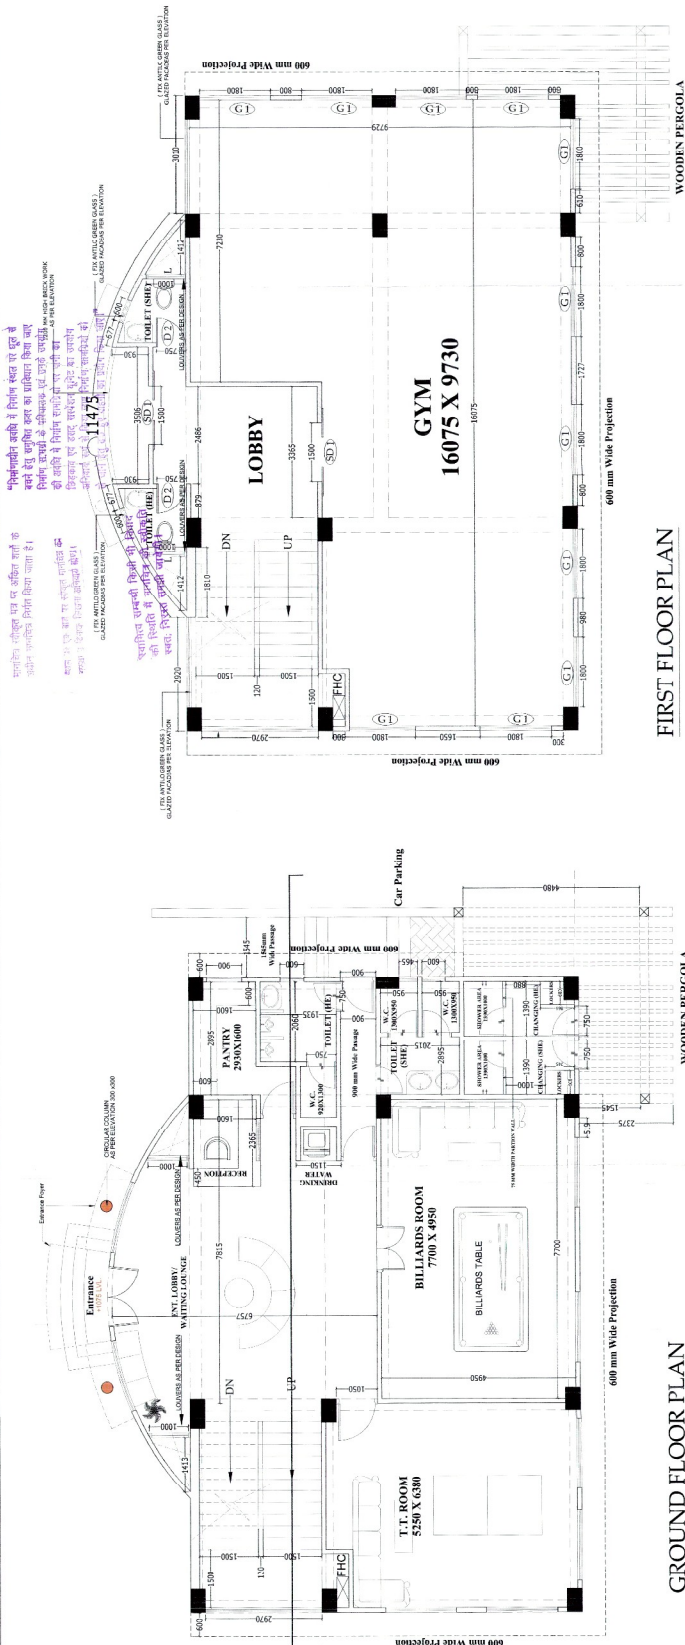


GROUND FLOOR PLAN

FIRST FLOOR PLAN

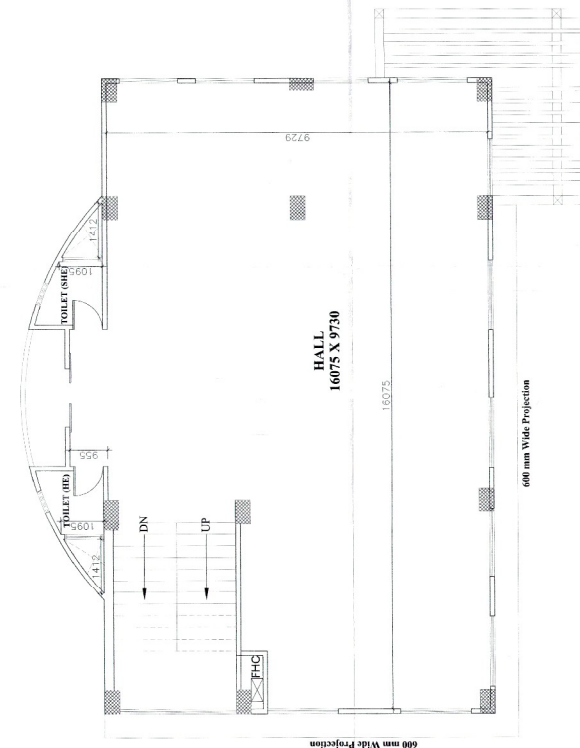

SECOND FLOOR PLAN

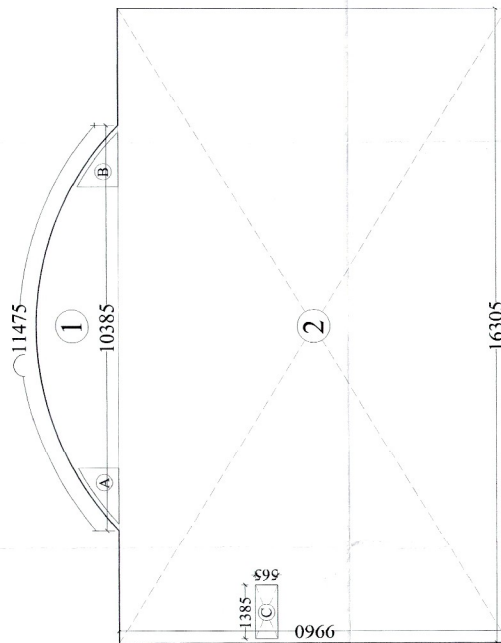

Club area calculation

CLUB AREA		
S. NO.	DIMENSIONS	AREA(sq.mt.)
1.	as per calculation	14.95
2.	-6.305 X 9.860	162.39
TOTAL AREA		177.34
less :- oper area		
A.	as per calculation	0.78
B.	as per calculation	0.78
C.	1.385 X 0.565	0.78
TOTAL OPEN AREA		2.34
TOTAL AREA		175.00

—- मालिक को भी देना है कि यह प्लॉट है —-

जिसका किसी भी प्रकार का अधिकार नहीं है
कोई भी इस प्लॉट में कुछ नहीं करेगा

CLUB AREA		
S. NO.	FLOORS	AREA(sq.mt.)
1.	GROUND FLOOR	175.00
2.	1 ST FLOOR	175.00
3.	2 ND FLOOR	175.00
TOTAL AREA		525.00

CLUB AREA		
S. NO.	FLOORS	AREA(sq.mt.)
1.	GROUND FLOOR	175.00
2.	1ST FLOOR	175.00
3.	2ND FLOOR	175.00
TOTAL AREA		525.00

PROJECT :
REVISED SUBMISSION DRAWINGS FOR
GROUP "OLUSING " FORTUNE RESIDENCY"
AT KHASRA NO-1123 &1116
AT VILLAGE NOORNAGAR GHAZIABAD (UP)
OWNER :
M/s VASU INFRASTRUCTURE (P) LTD
DRAWING TITLE :

(CLUB)
FLOOR PLAN & AREA CALCULATION


 V.D. SHAPIRA
 ARCHITECT
 P.V. ILYA
 DESIGN
 B-74, SLC-67, N-1070
 OWNERS SIGN: _____
 A. Ashurbayli Architectural Services Pte. Ltd.
 Office: 1st Floor, No. 1070, Aladdin Bldg. 1070
 Phone: +994 92 1300791, 1300791046
 Email: info@ashurbayli.com, ashurbayli@ashurbayli.com

SCALE	DATE	DEALT BY	CHECKED BY	SHEET NO.
T.S.				SD-23