


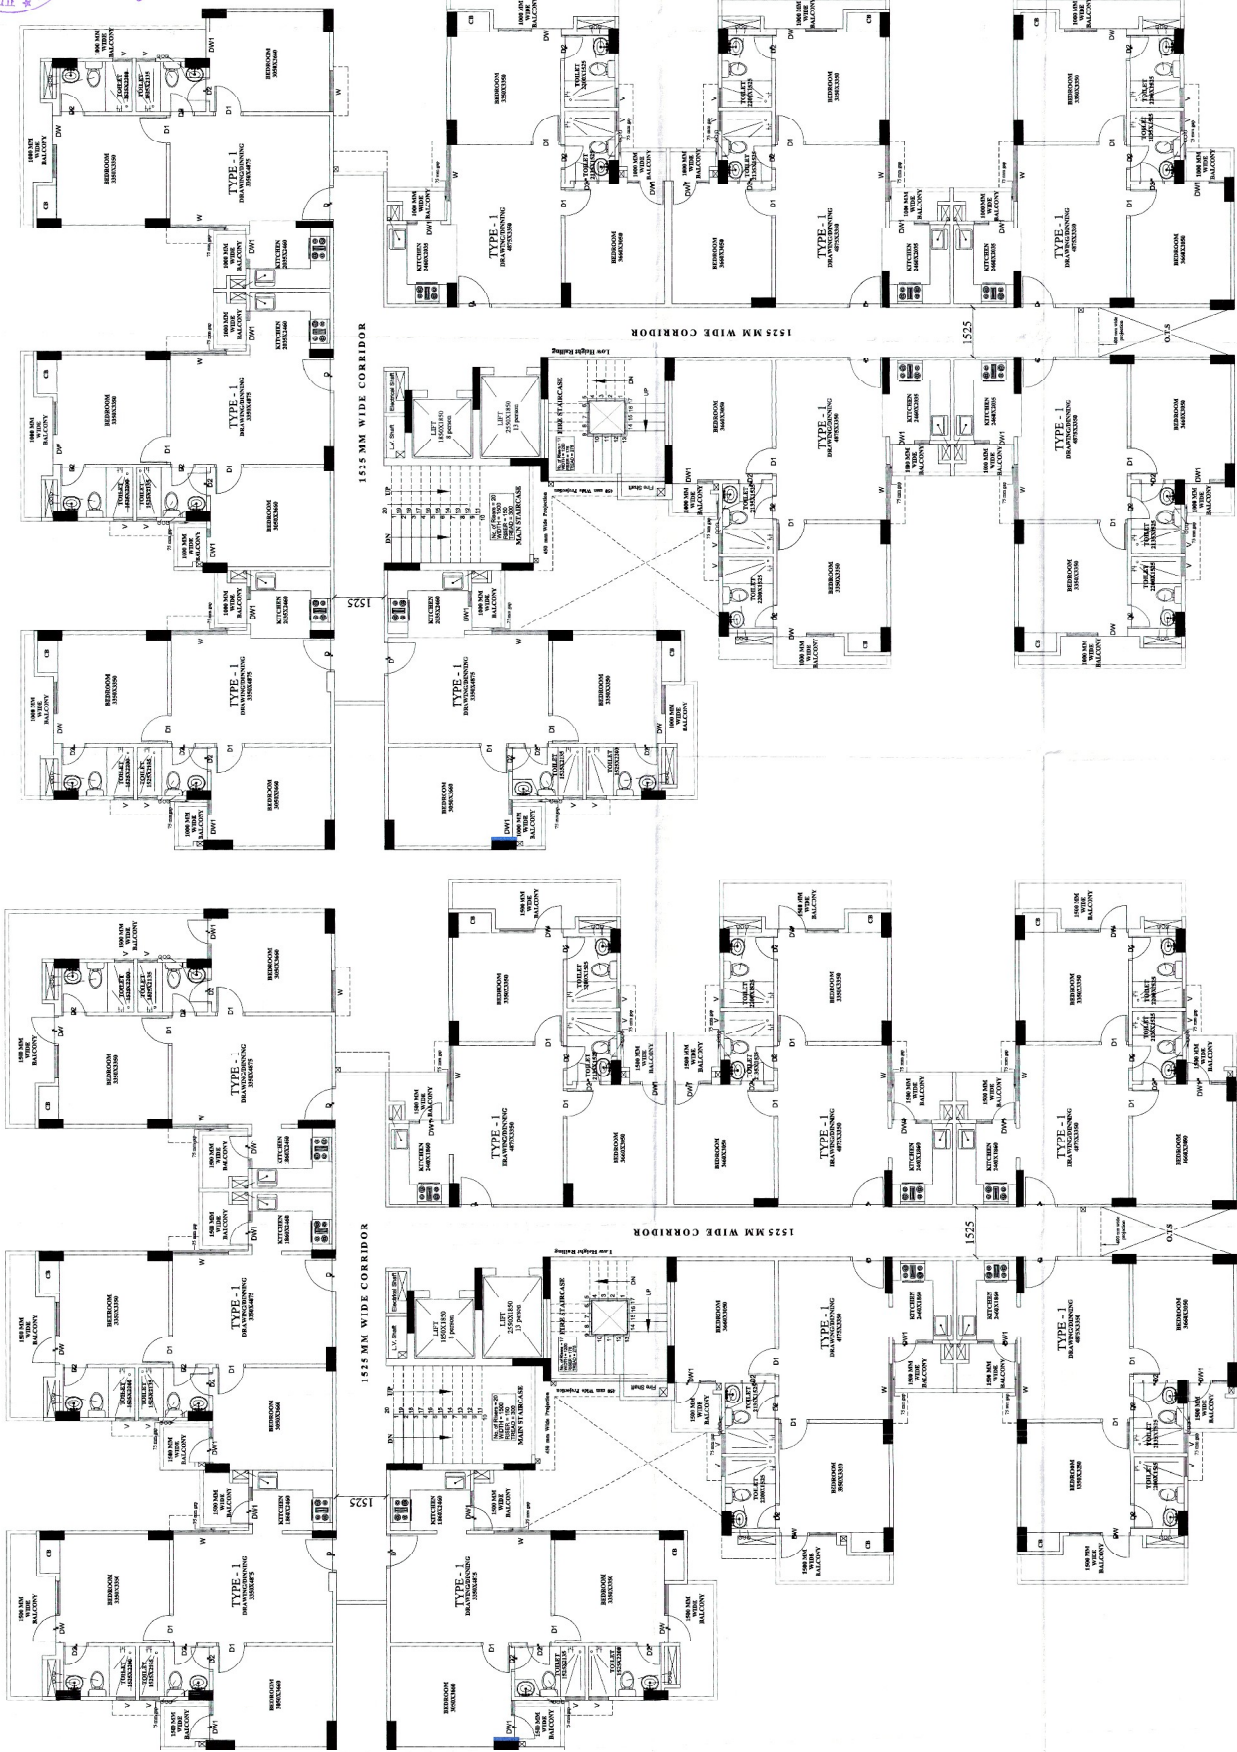

PROJECT: REVISED SUBMISSION DRAWINGS FOR GROUP HCUSING "FORTUNE RESIDENCY" AT KHASRA NO-1123 & 11116 AT VILLAGE NOORNAGAR GHAZIABAD (UP)

OWNER: M/s. VASU INFRASTRUCTURE (P.) LTD

DRAWING TITLE: (BLOCK - E) EXISTING + PROPOSED 1st to 14th FLOOR PLAN

OWNER SGN:	ARCHITECT SGN:			SHEET NO.	SD-05
					
					