


1. All measurements are in meters.
2. The scale of the drawing is 1:1000.
3. The drawing is a plan view.
4. The drawing is a technical drawing.
5. The drawing is a site plan.
6. The drawing is a site plan.

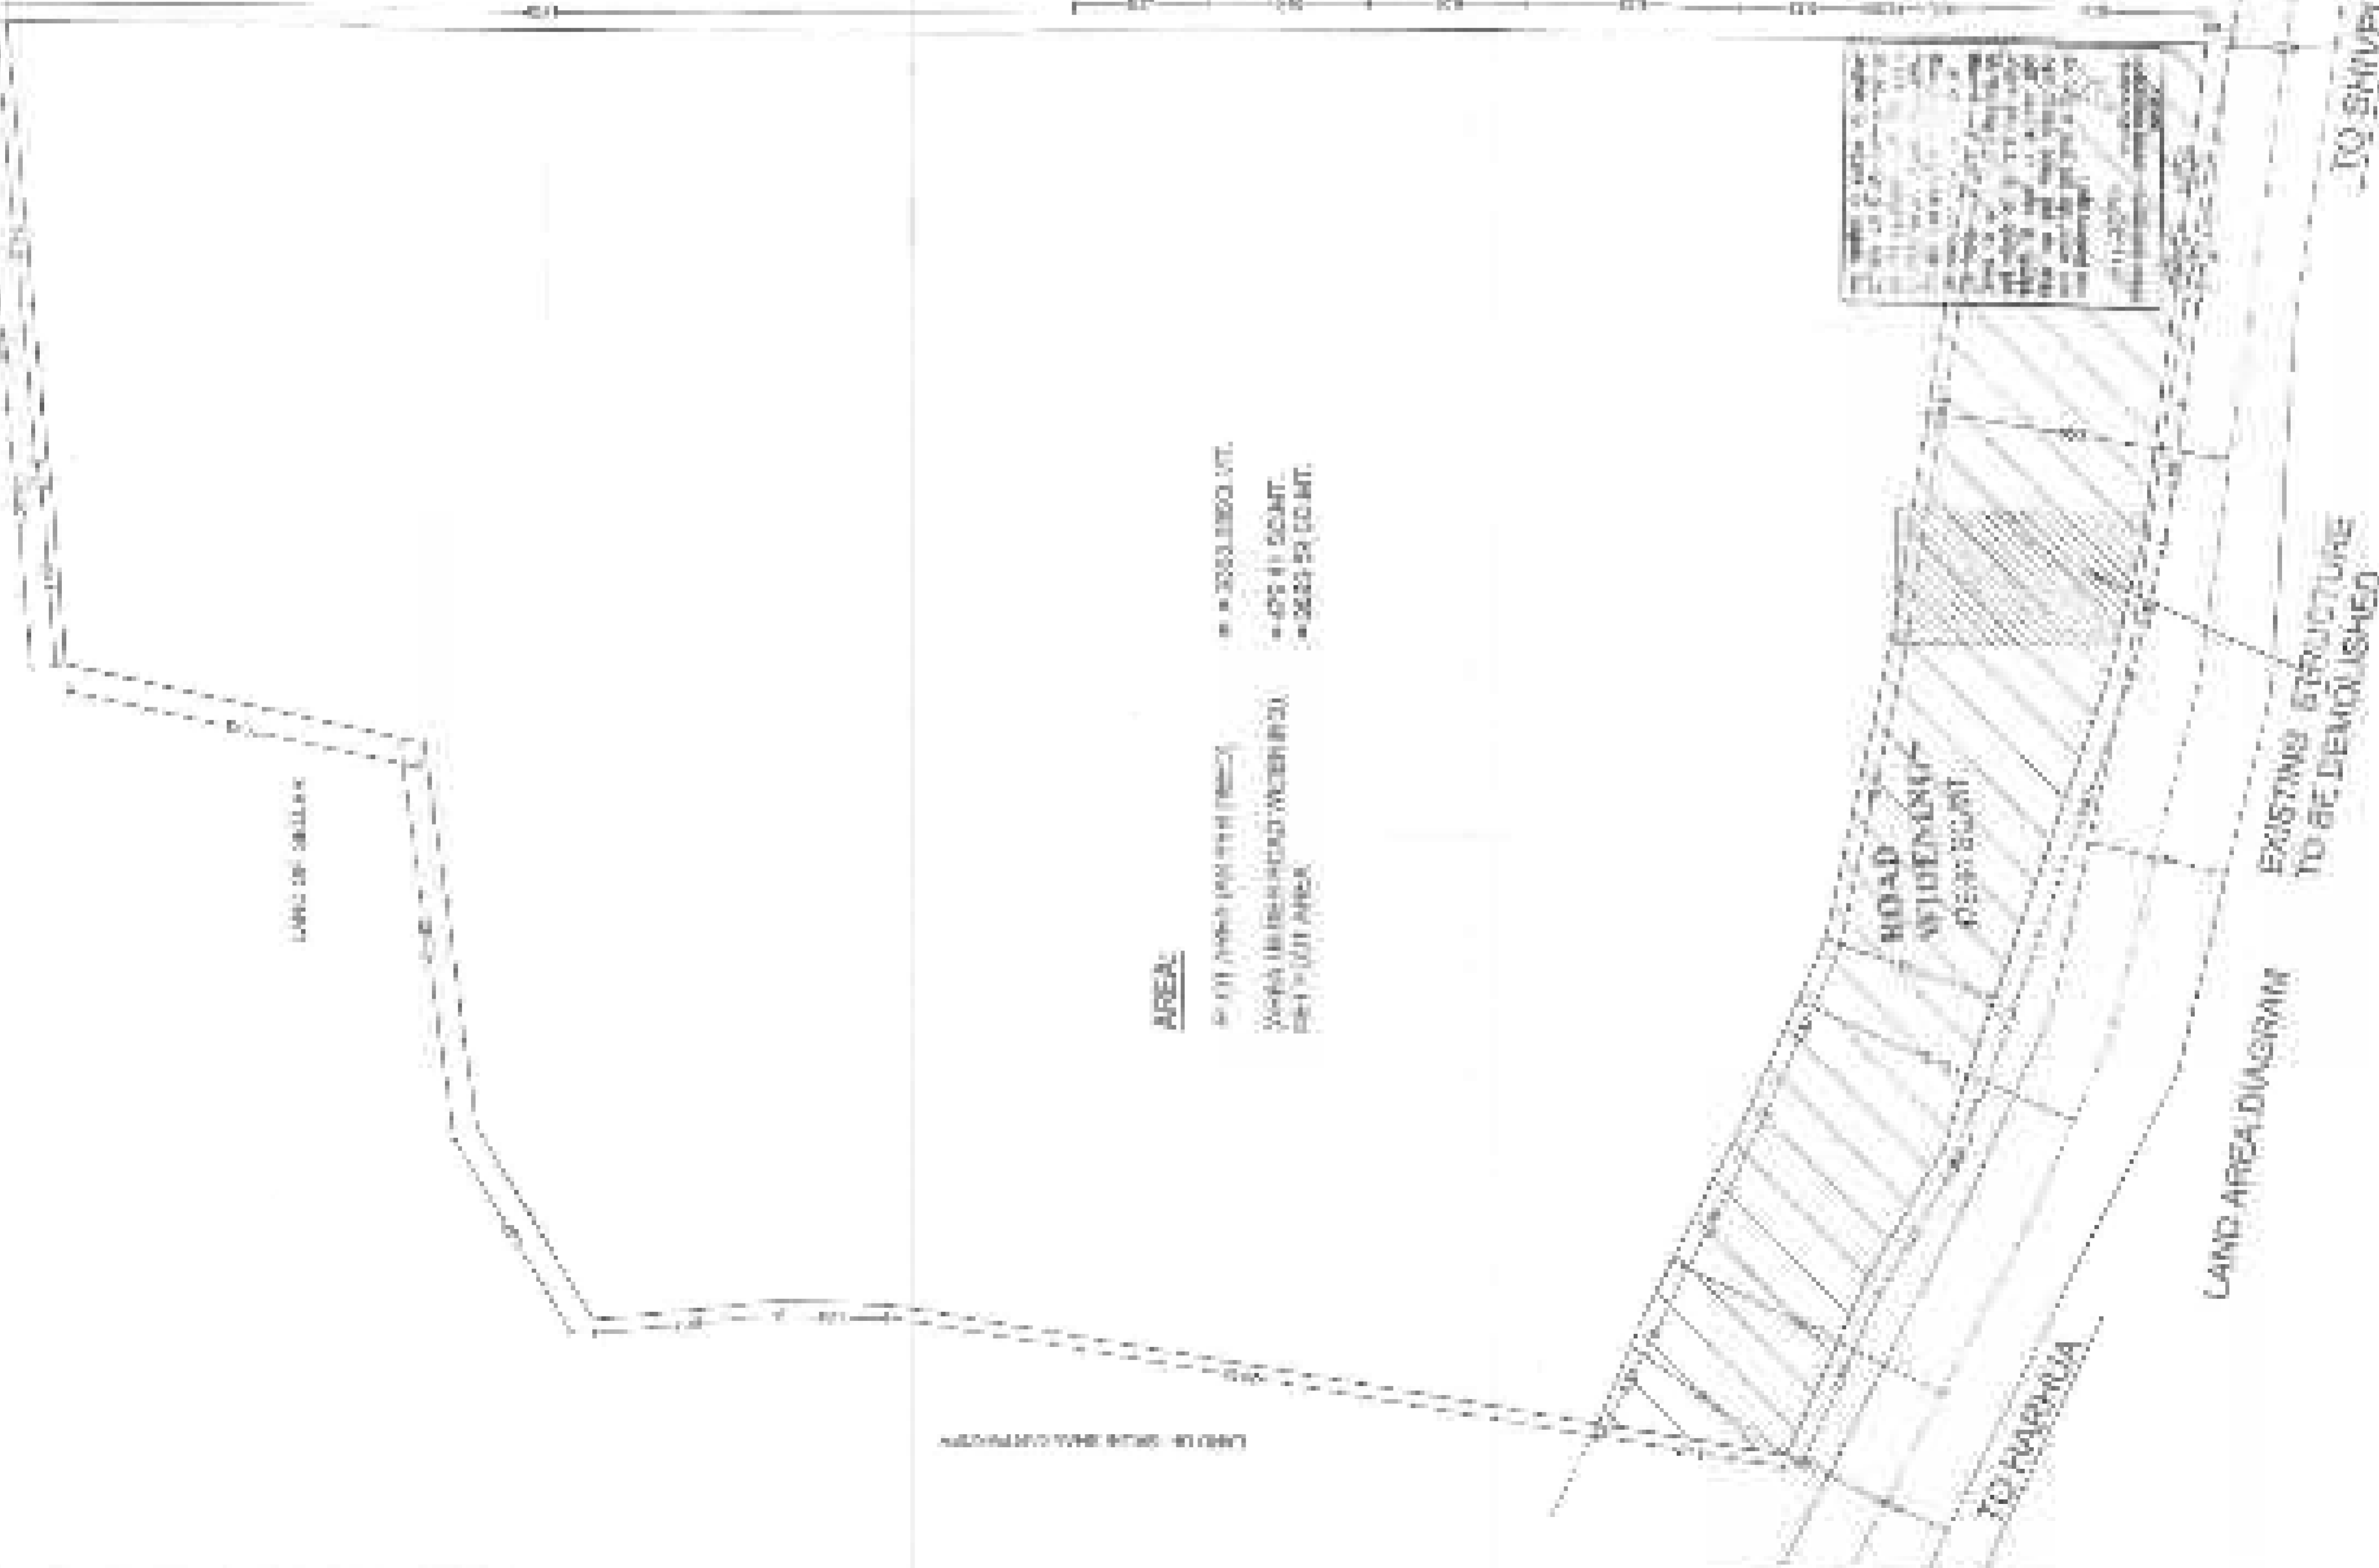

AREA:

- 1000 SQ. METERS
- 2000 SQ. METERS
- 4000 SQ. METERS
- 8000 SQ. METERS

SCALE: 1:1000

PROJECT: RURAL INFRASTRUCTURE PROJECT

DATE: 10/10/2023

SCALE: 1:1000

PROJECT: RURAL INFRASTRUCTURE PROJECT

DATE: 10/10/2023


SCALE: 1:1000

PROJECT: RURAL INFRASTRUCTURE PROJECT

DATE: 10/10/2023

SCALE: 1:1000

TYPICAL GARAGE SIZE

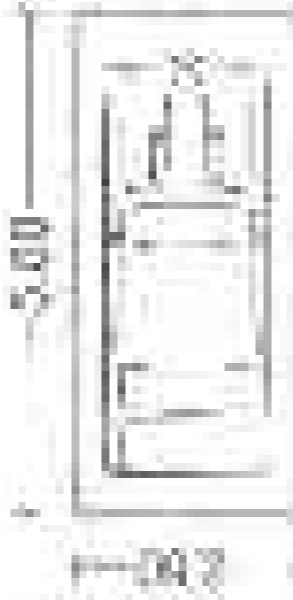

ALL DIMENSIONS ARE IN METERS UNLESS OTHERWISE SPECIFIED. DIMENSIONS ARE TO FACE UNLESS OTHERWISE SPECIFIED. DIMENSIONS ARE TO FACE UNLESS OTHERWISE SPECIFIED.

ALL DIMENSIONS ARE IN METERS UNLESS OTHERWISE SPECIFIED. DIMENSIONS ARE TO FACE UNLESS OTHERWISE SPECIFIED. DIMENSIONS ARE TO FACE UNLESS OTHERWISE SPECIFIED.


DATE: 10/10/2010
SCALE: 1:100
PROJECT: [illegible]



DATE: 10/10/2010
SCALE: 1:100
PROJECT: [illegible]



DATE: 10/10/2010

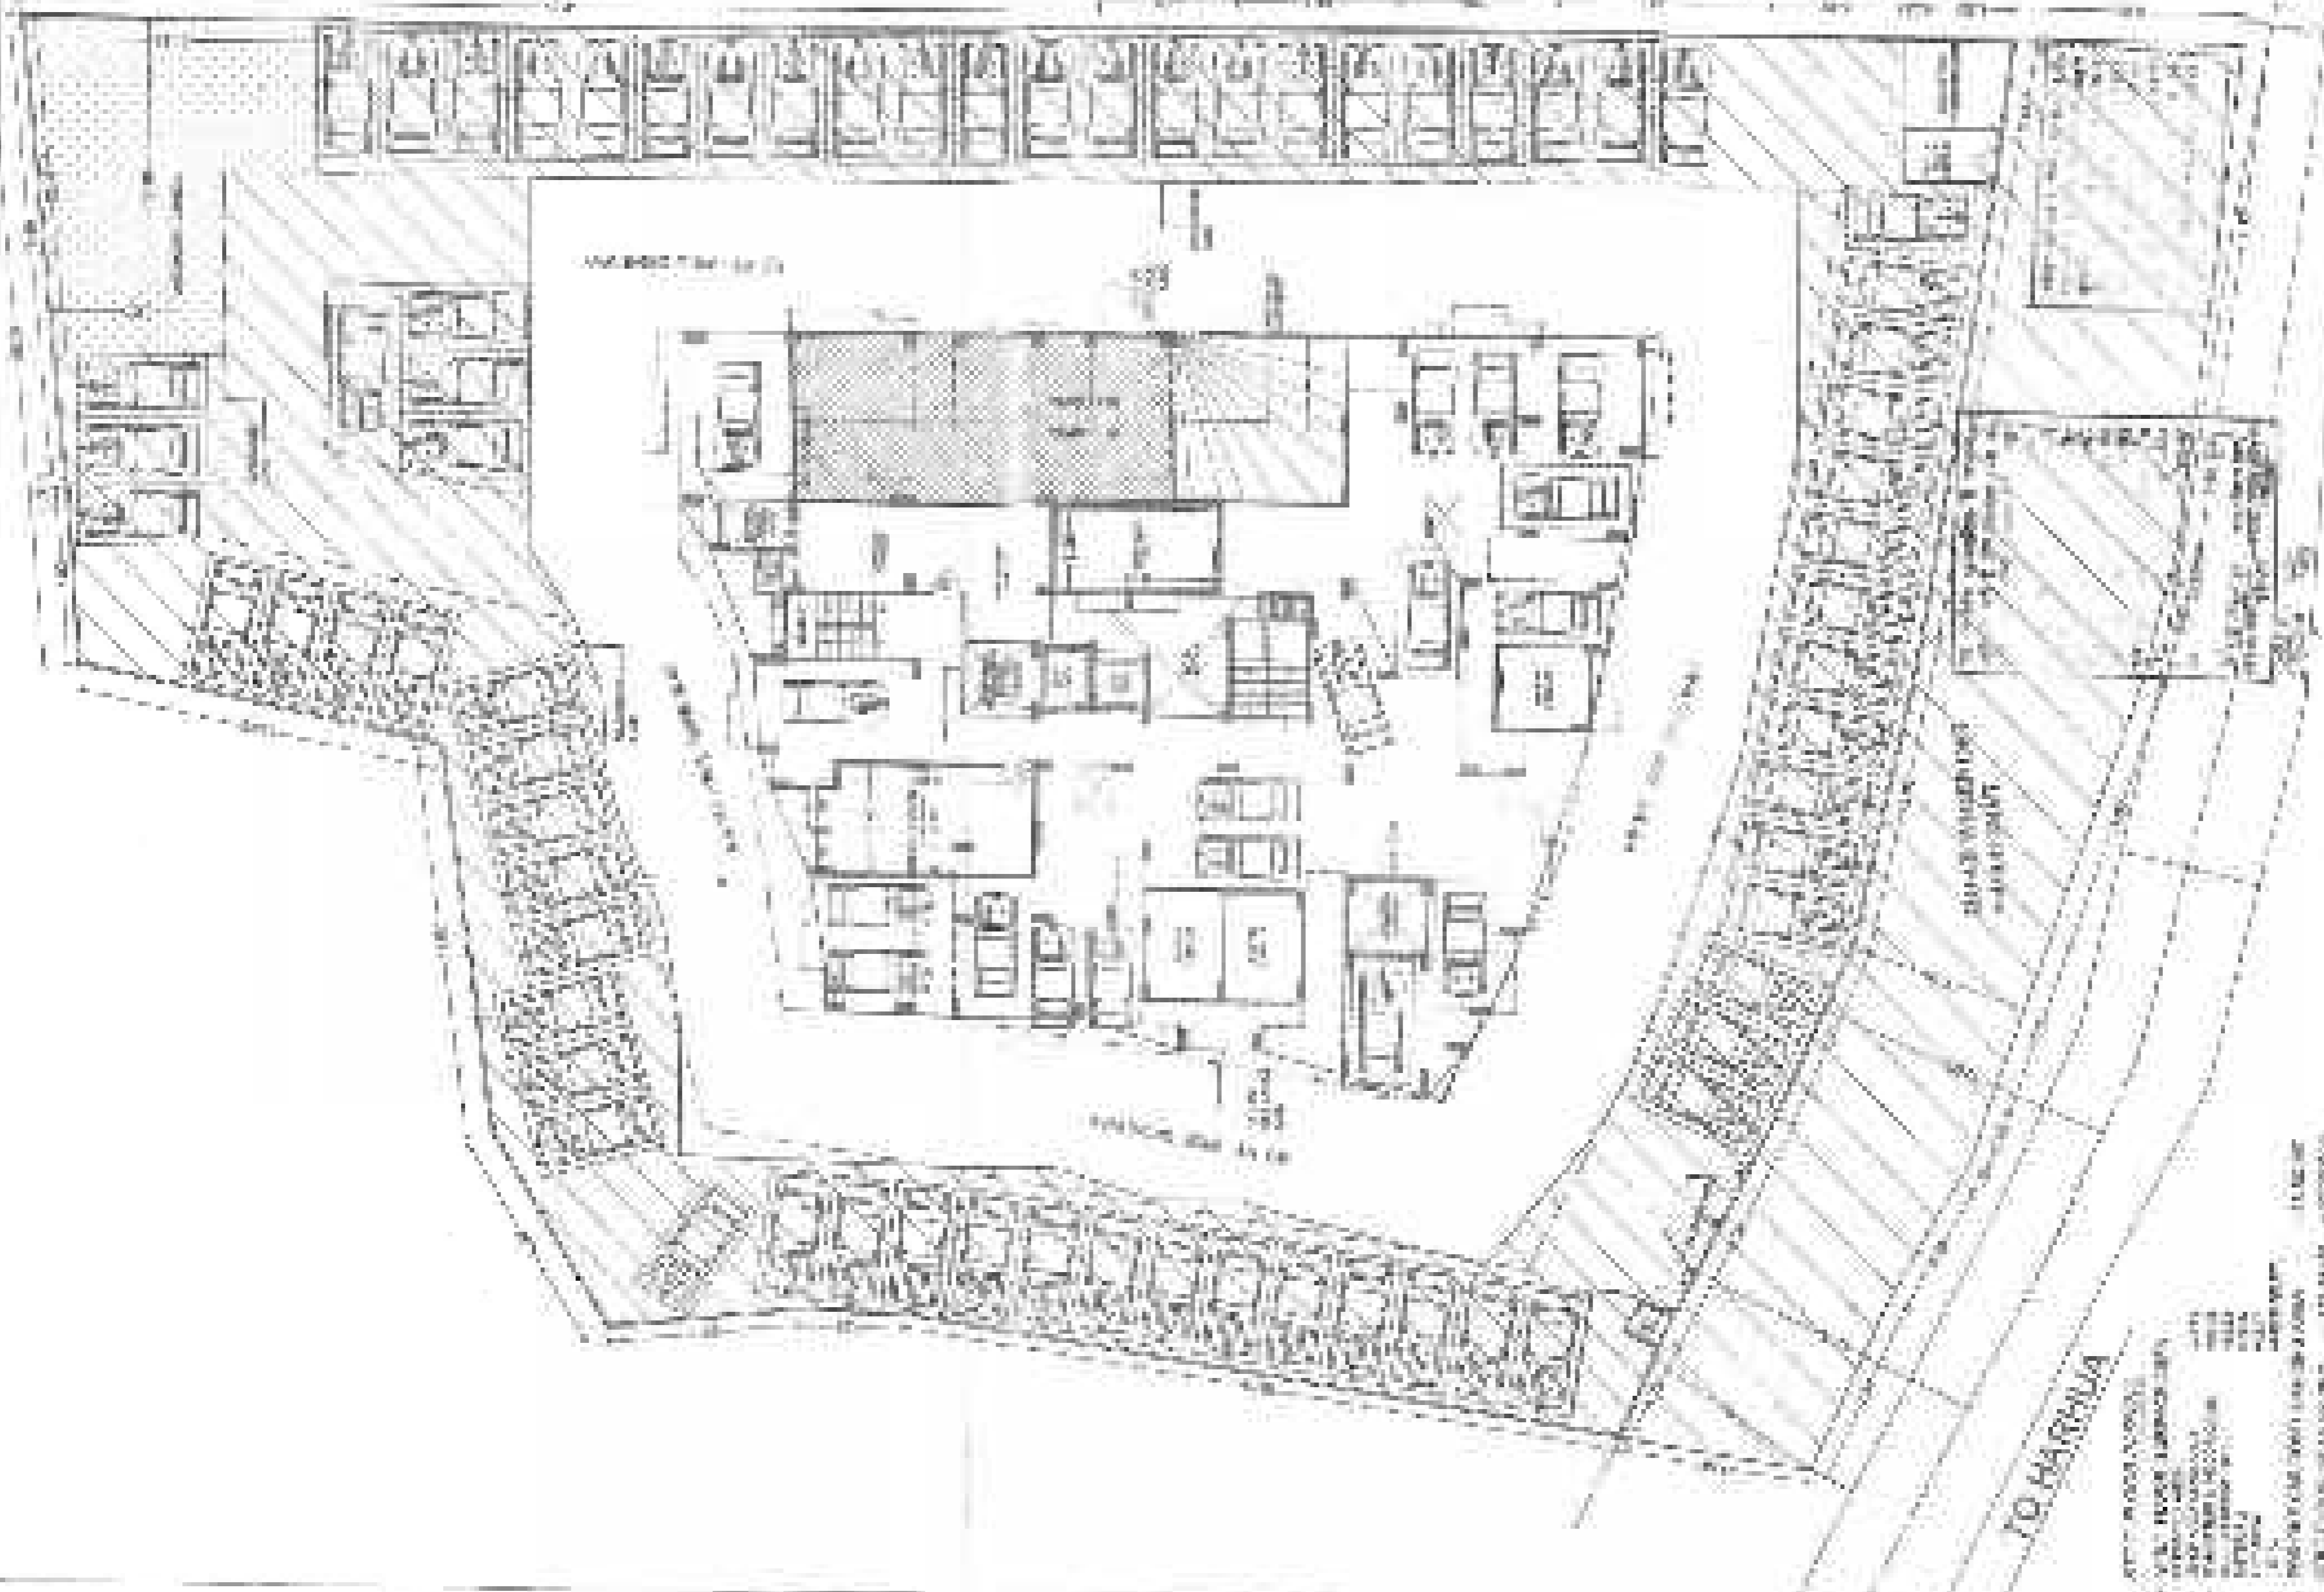

TO SHIPHUR

STLT FLOOR PLAN

TO HARPIJA

STLT FLOOR PLAN
DATE: 10/10/2010
SCALE: 1:100
PROJECT: [illegible]

1. TITLE
 2. PROJECT NO.
 3. SHEET NO.
 4. DATE
 5. DRAWN BY
 6. CHECKED BY
 7. APPROVED BY

1. GENERAL NOTES
 2. DIMENSIONS
 3. FINISHES
 4. MATERIALS
 5. CONSTRUCTION METHODS

1. FOUNDATION
 2. WALLS
 3. FLOORS
 4. ROOF
 5. STRUCTURAL SYSTEM

1. MECHANICAL
 2. ELECTRICAL
 3. PLUMBING
 4. HVAC
 5. LIGHTING

1. INTERIORS
 2. EXTERIORS
 3. LANDSCAPE
 4. SIGNAGE
 5. FURNITURE

1. SCHEDULES
 2. FINISHES
 3. MATERIALS
 4. CONSTRUCTION METHODS



1. LEGEND
 2. SYMBOLS
 3. NOTATION
 4. DIMENSIONS


1. NOTES
 2. COMMENTS
 3. REVISIONS
 4. APPROVALS

1. SCALE
 2. NORTH ARROW
 3. DATE
 4. DRAWN BY


1. PROJECT NO.
 2. SHEET NO.
 3. DATE
 4. DRAWN BY

1. TITLE
 2. PROJECT NO.
 3. SHEET NO.
 4. DATE
 5. DRAWN BY
 6. CHECKED BY
 7. APPROVED BY

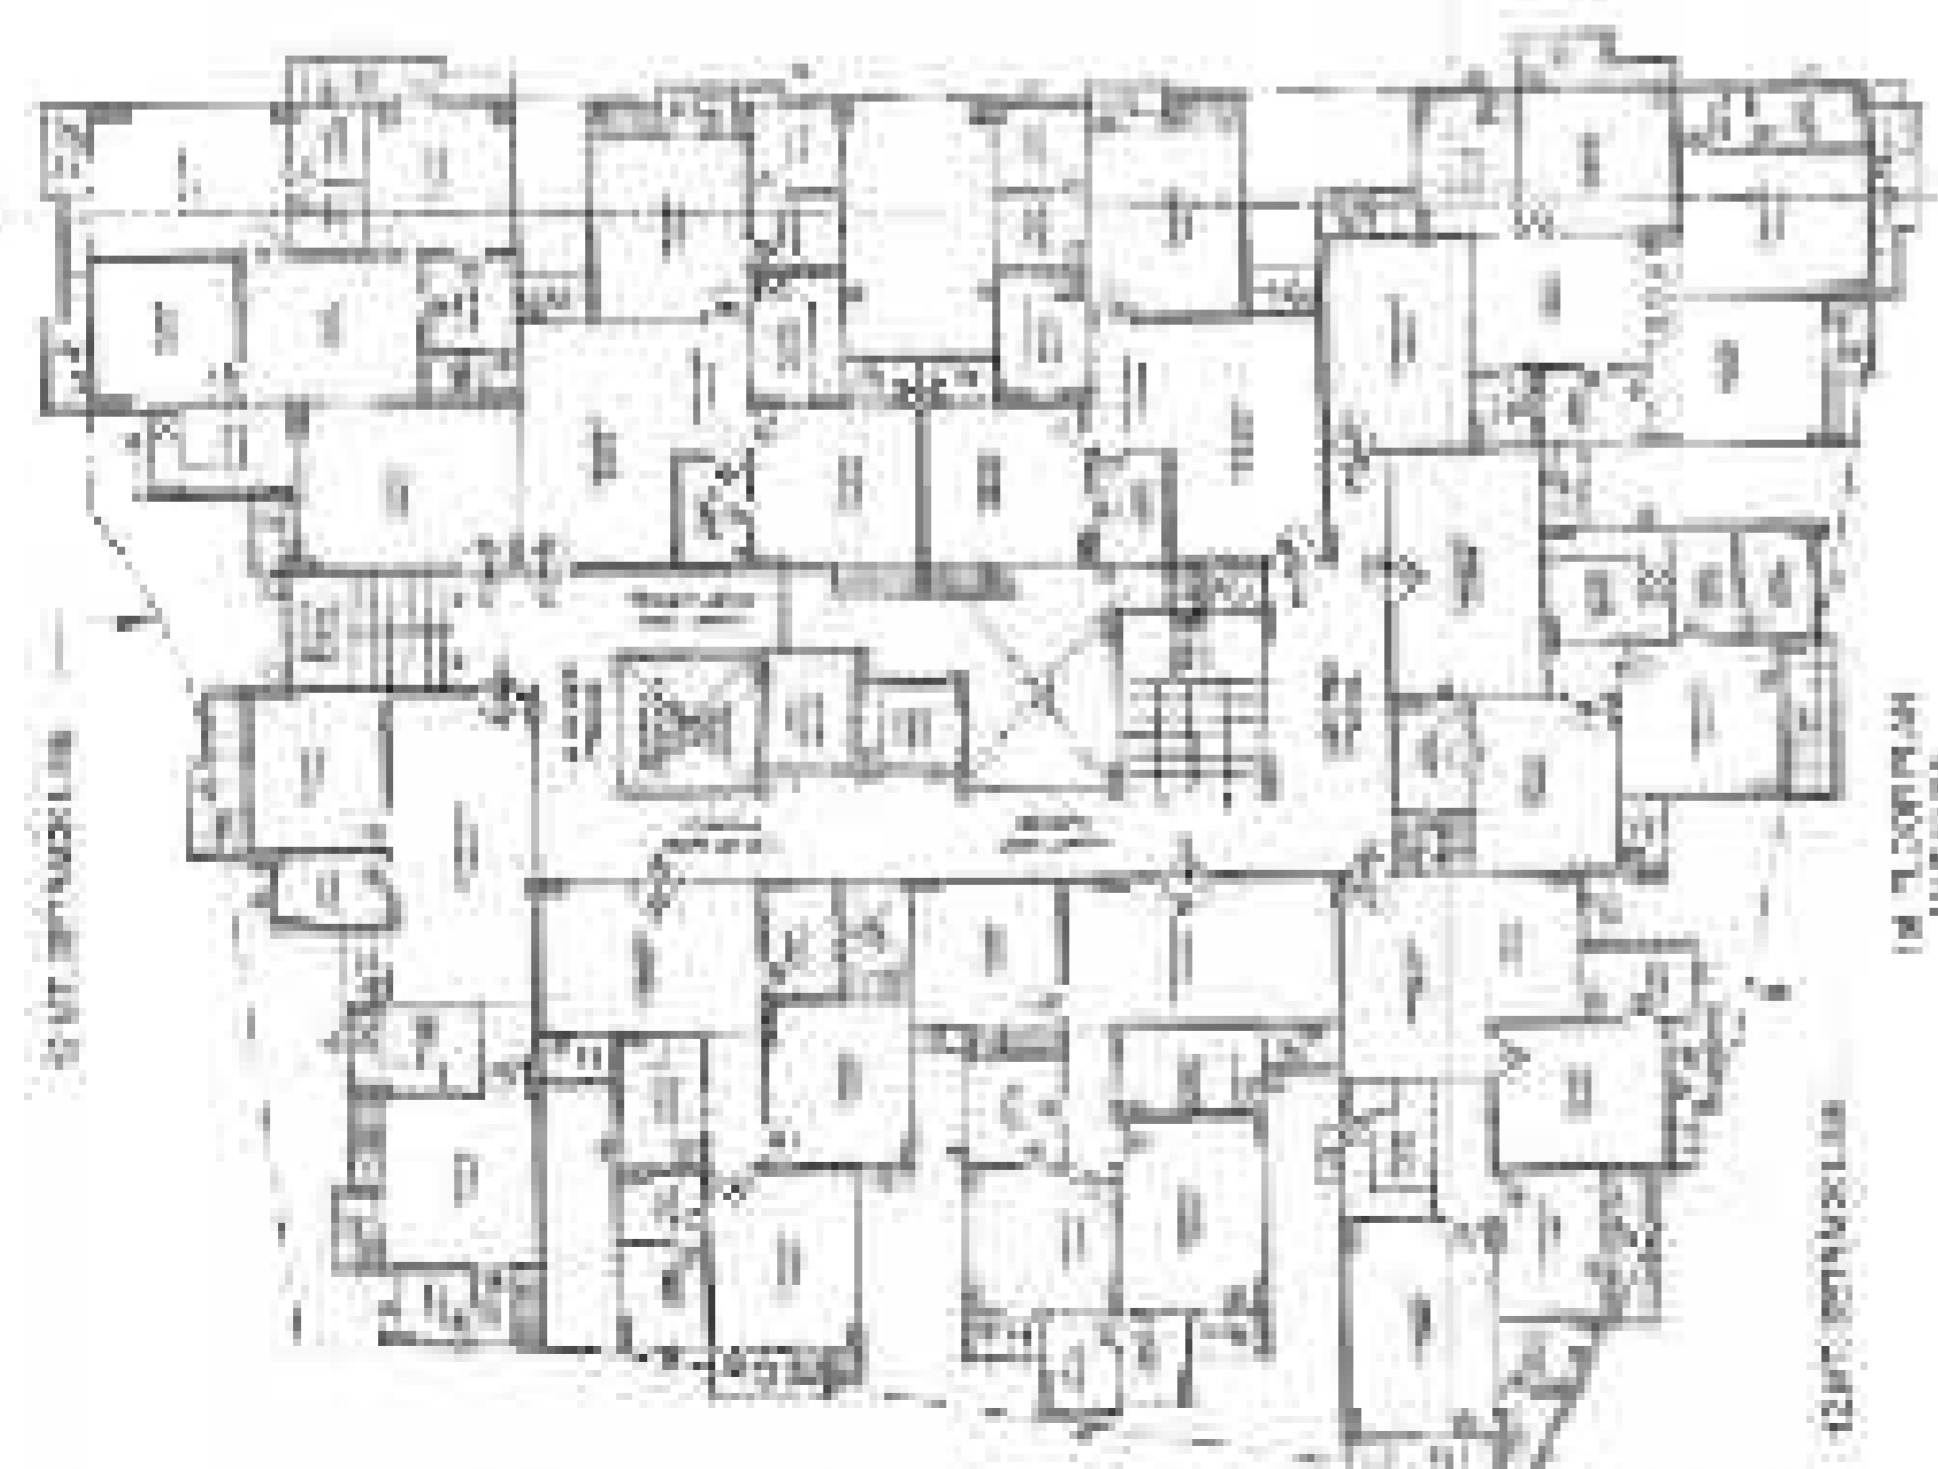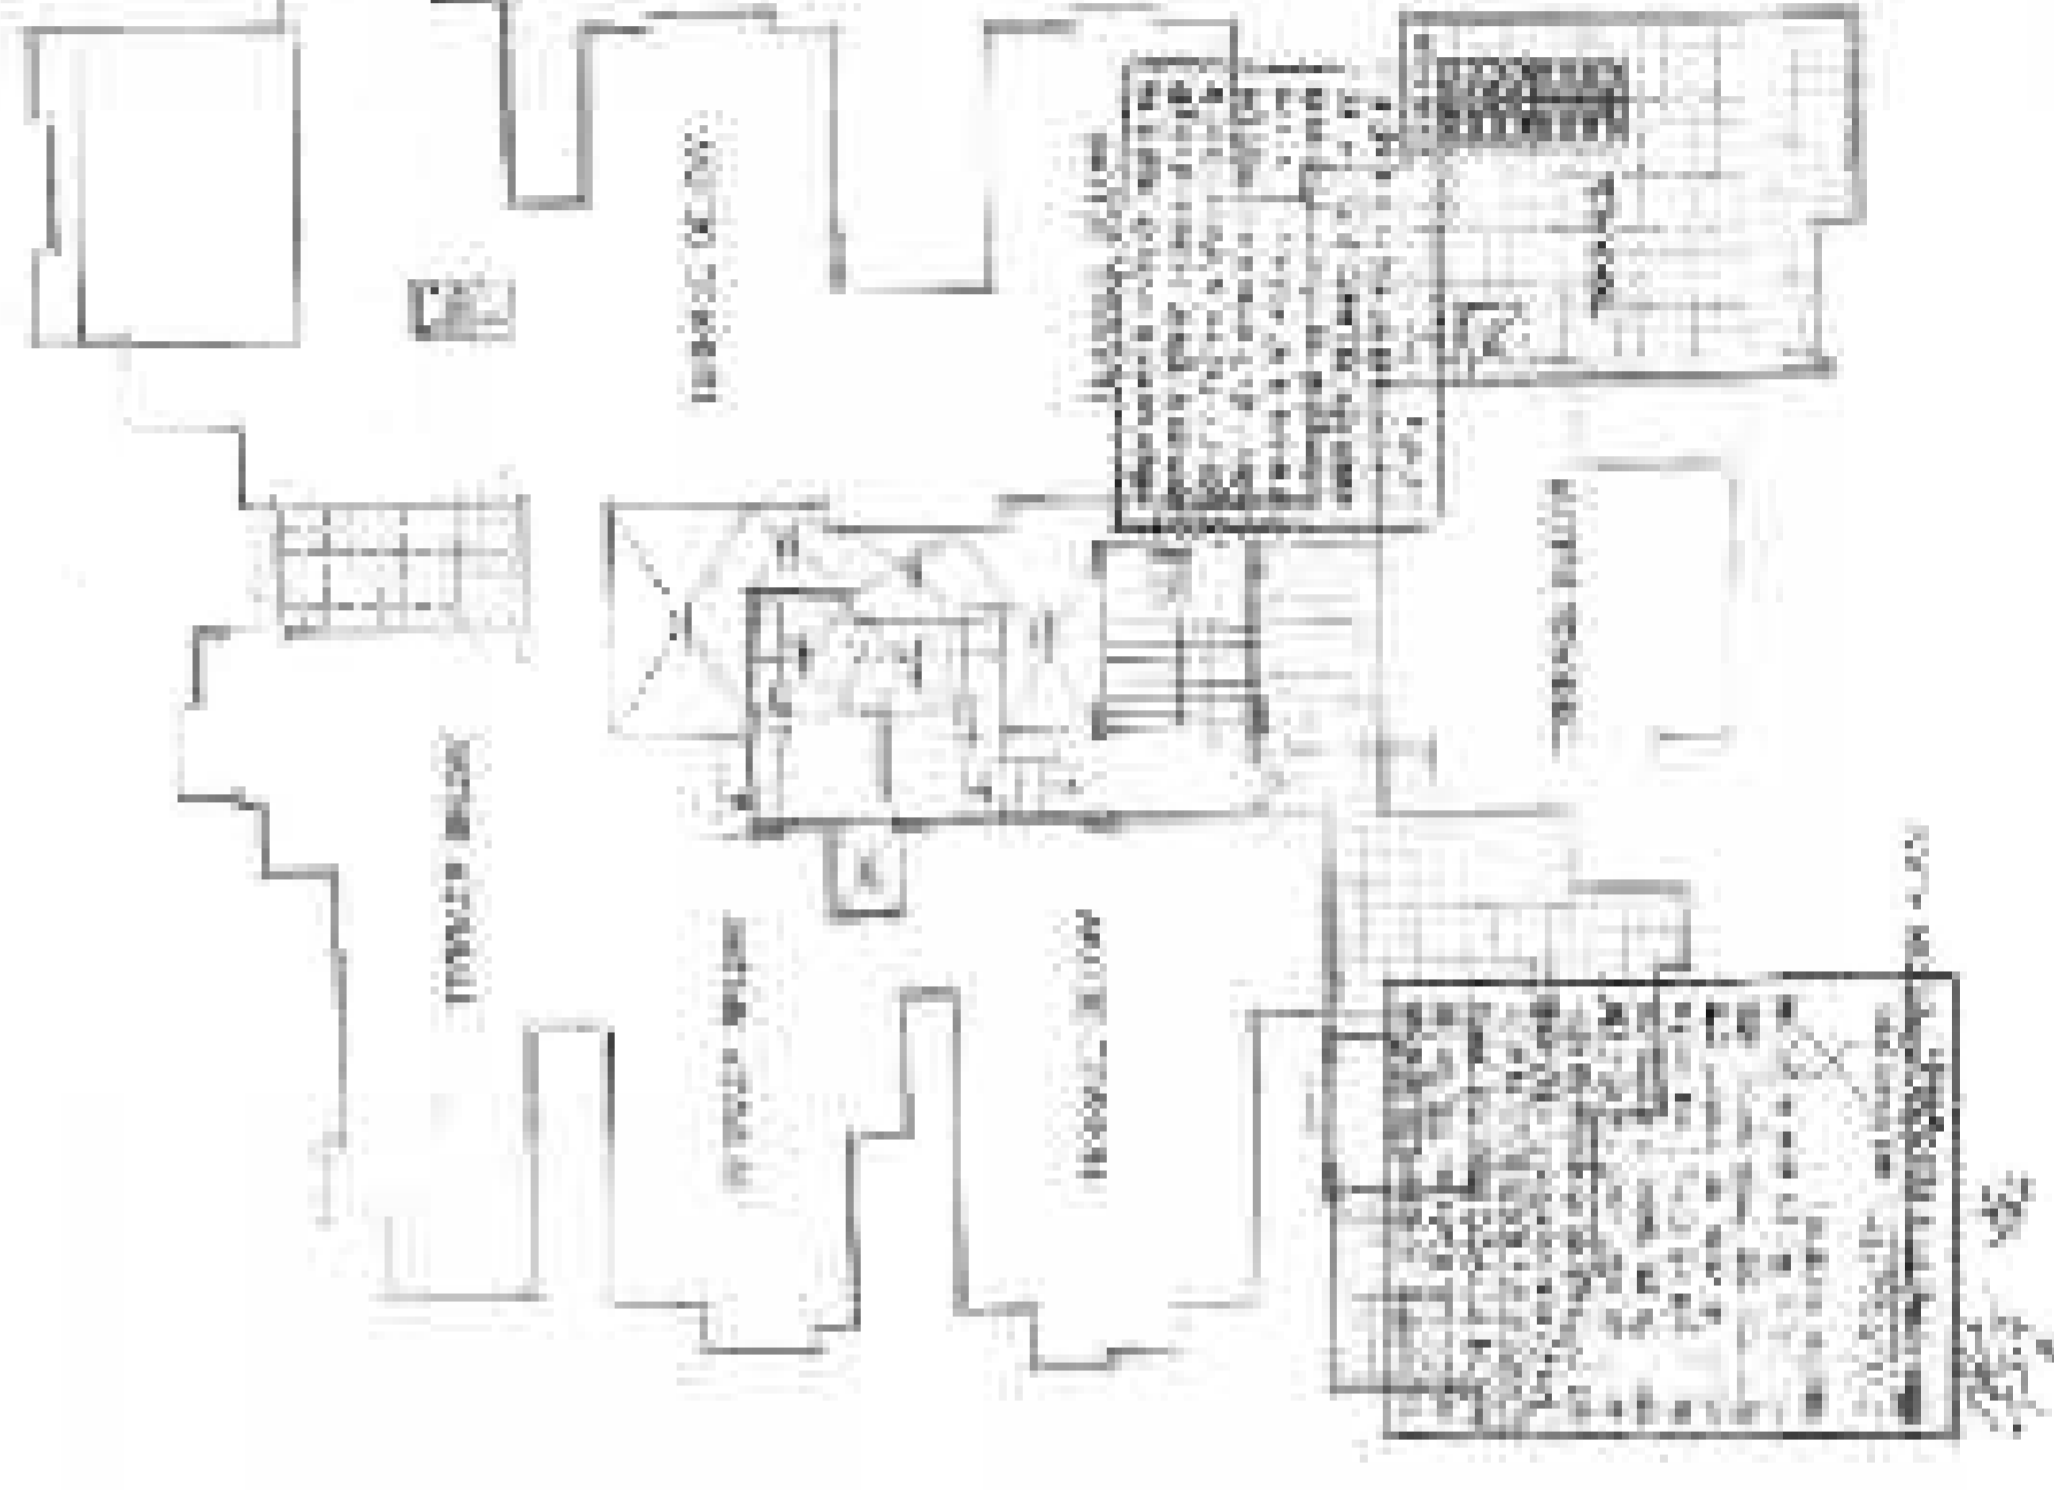


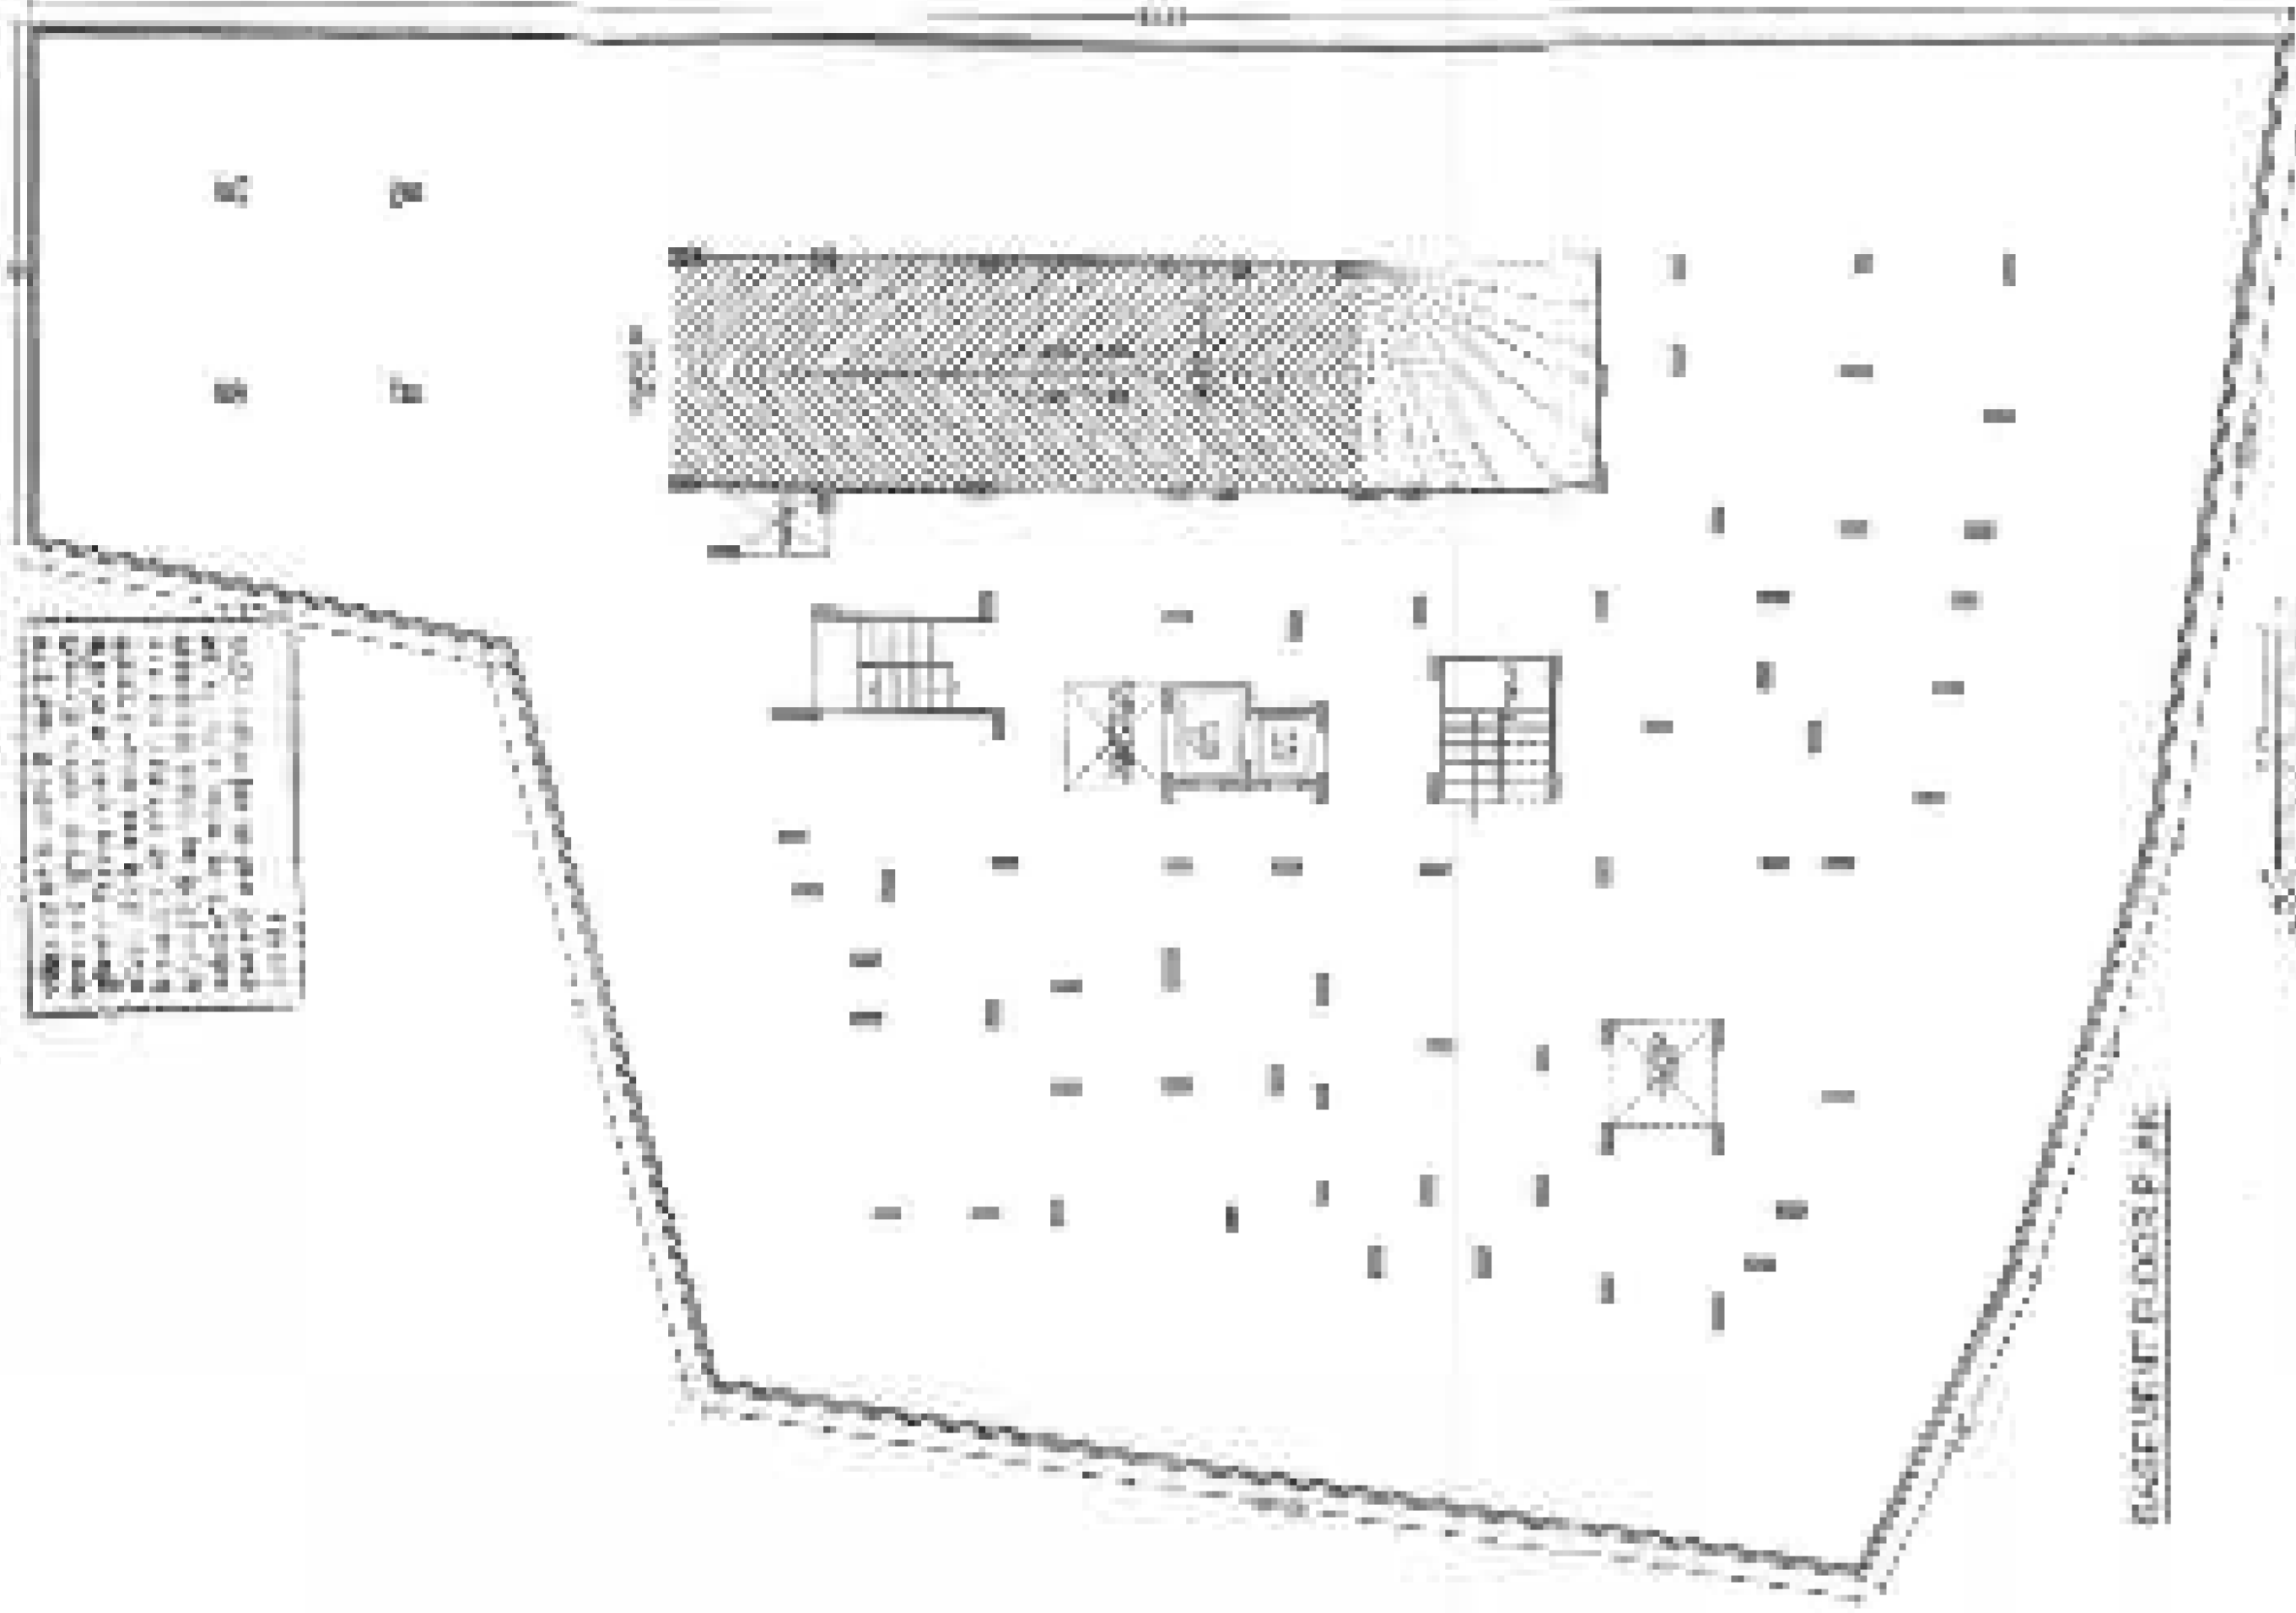


ALL DIMENSIONS ARE IN FEET AND INCHES. DIMENSIONS ARE TO FACE UNLESS OTHERWISE NOTED. ALL WALLS ARE 12" THICK UNLESS OTHERWISE NOTED. ALL FLOORS ARE 4" THICK UNLESS OTHERWISE NOTED. ALL CEILING ARE 8" THICK UNLESS OTHERWISE NOTED. ALL ROOFS ARE 6" THICK UNLESS OTHERWISE NOTED. ALL FOUNDATIONS ARE 18" THICK UNLESS OTHERWISE NOTED. ALL FOUNDATIONS ARE 4' DEEP UNLESS OTHERWISE NOTED. ALL FOUNDATIONS ARE 12" WIDE UNLESS OTHERWISE NOTED. ALL FOUNDATIONS ARE 12" HIGH UNLESS OTHERWISE NOTED. ALL FOUNDATIONS ARE 12" LONG UNLESS OTHERWISE NOTED. ALL FOUNDATIONS ARE 12" WIDE UNLESS OTHERWISE NOTED. ALL FOUNDATIONS ARE 12" HIGH UNLESS OTHERWISE NOTED. ALL FOUNDATIONS ARE 12" LONG UNLESS OTHERWISE NOTED.

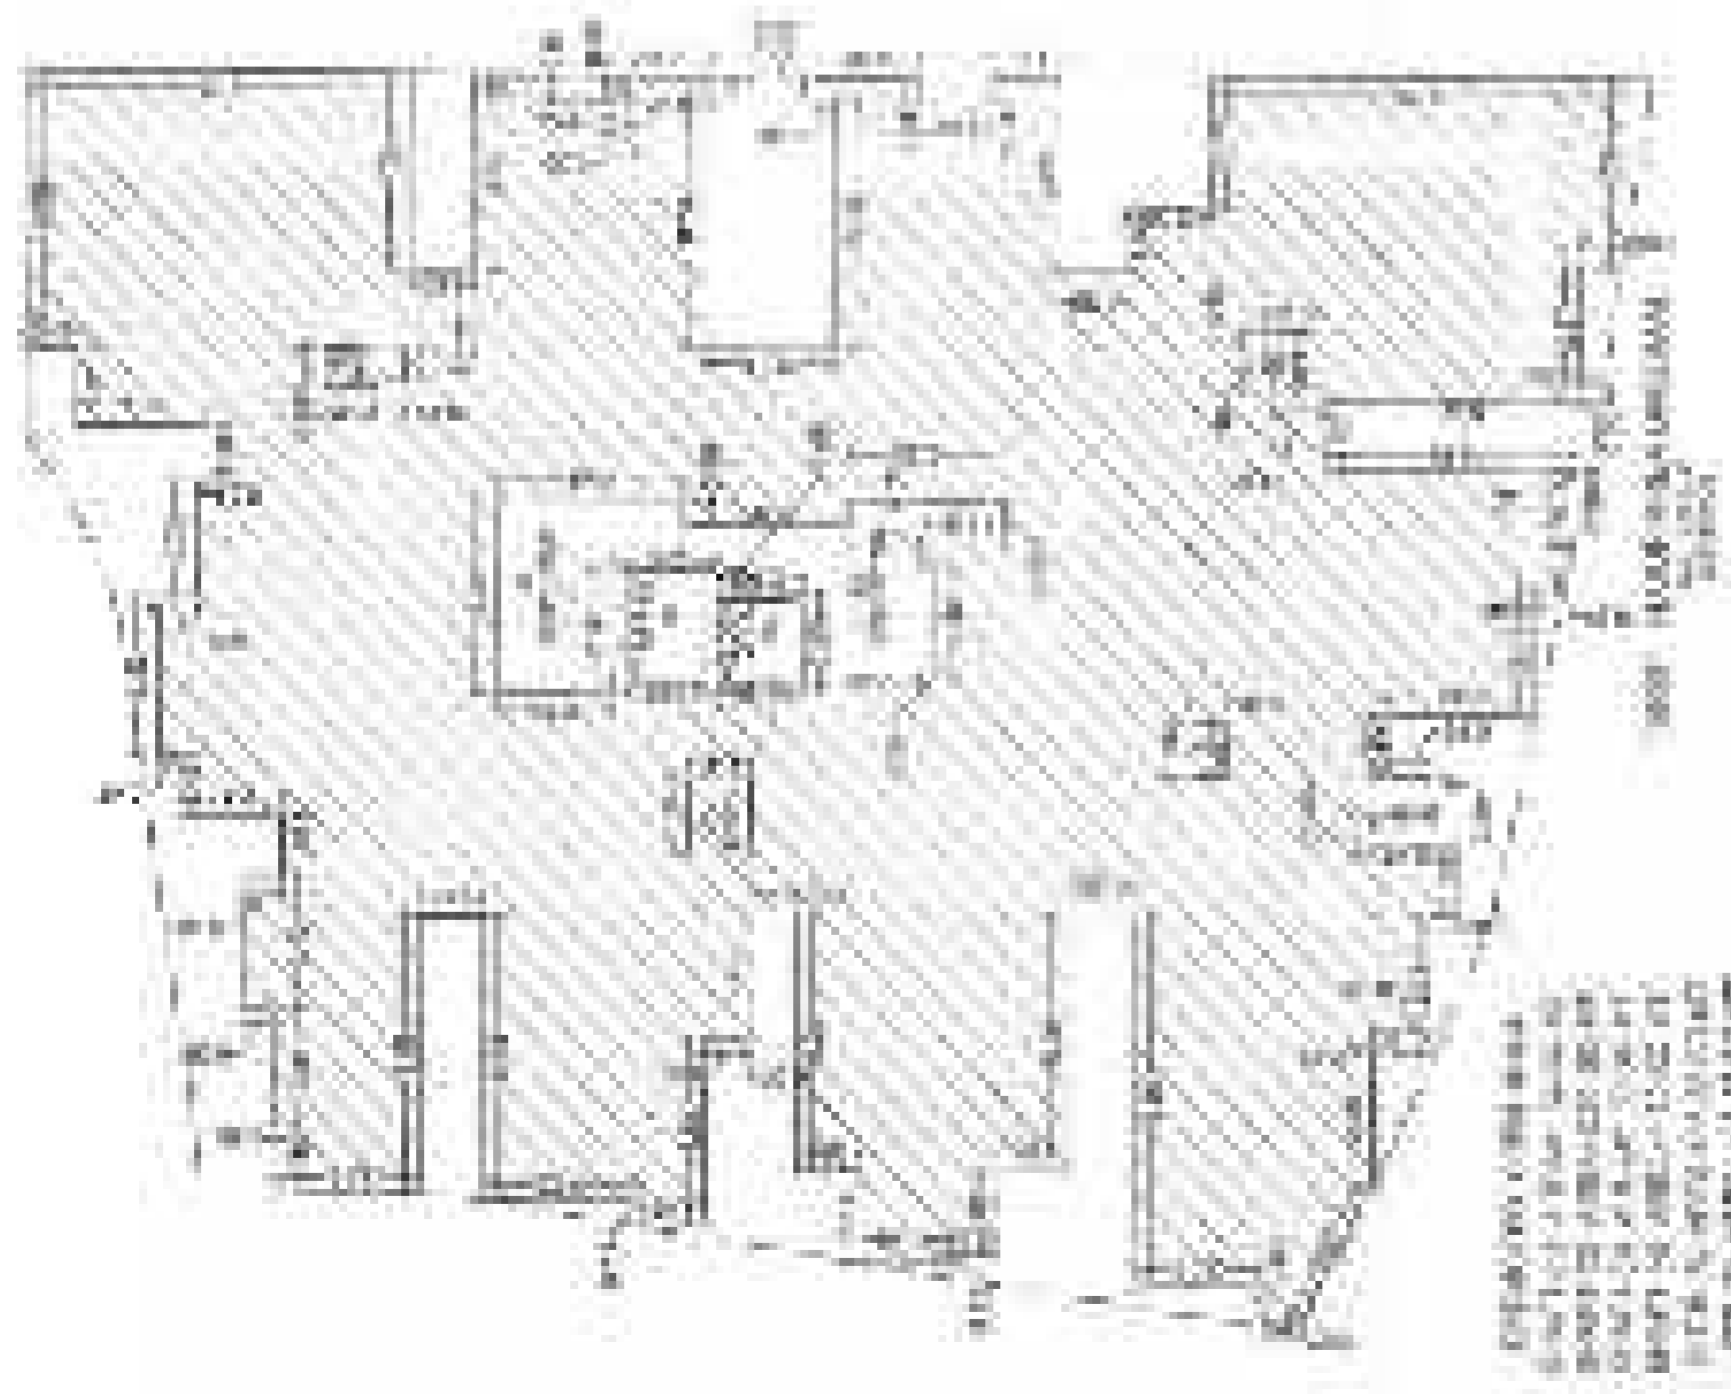

SECTION THROUGH WALL - (SEE PLAN)
 SECTION THROUGH COLUMN - (SEE PLAN)
 SECTION THROUGH BEAM - (SEE PLAN)
 SECTION THROUGH JOIST - (SEE PLAN)
 SECTION THROUGH FLOOR - (SEE PLAN)
 SECTION THROUGH CEILING - (SEE PLAN)
 SECTION THROUGH ROOF - (SEE PLAN)

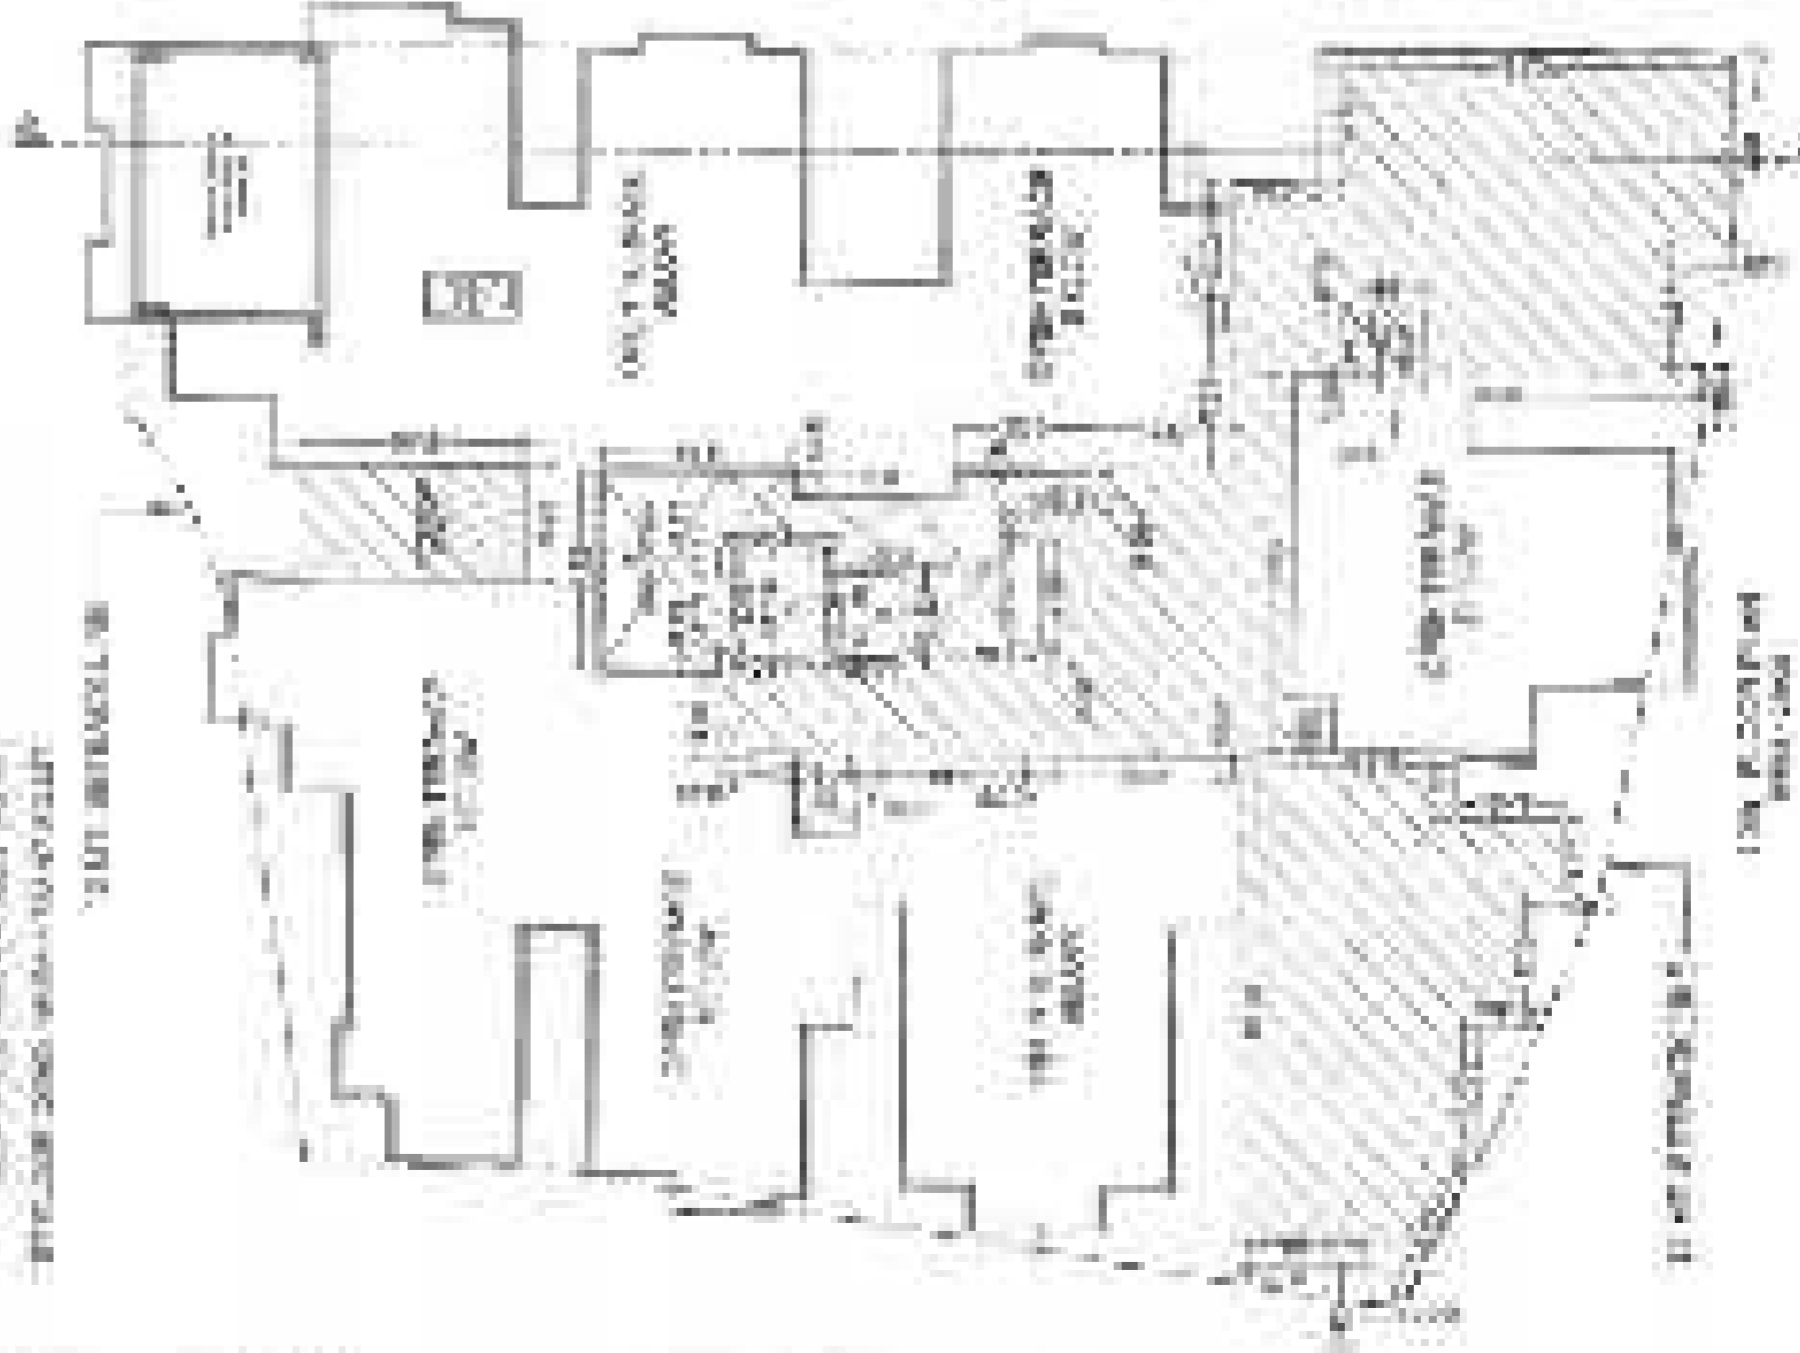

SECTION THROUGH WALL - (SEE PLAN)
 SECTION THROUGH COLUMN - (SEE PLAN)
 SECTION THROUGH BEAM - (SEE PLAN)
 SECTION THROUGH JOIST - (SEE PLAN)
 SECTION THROUGH FLOOR - (SEE PLAN)
 SECTION THROUGH CEILING - (SEE PLAN)
 SECTION THROUGH ROOF - (SEE PLAN)

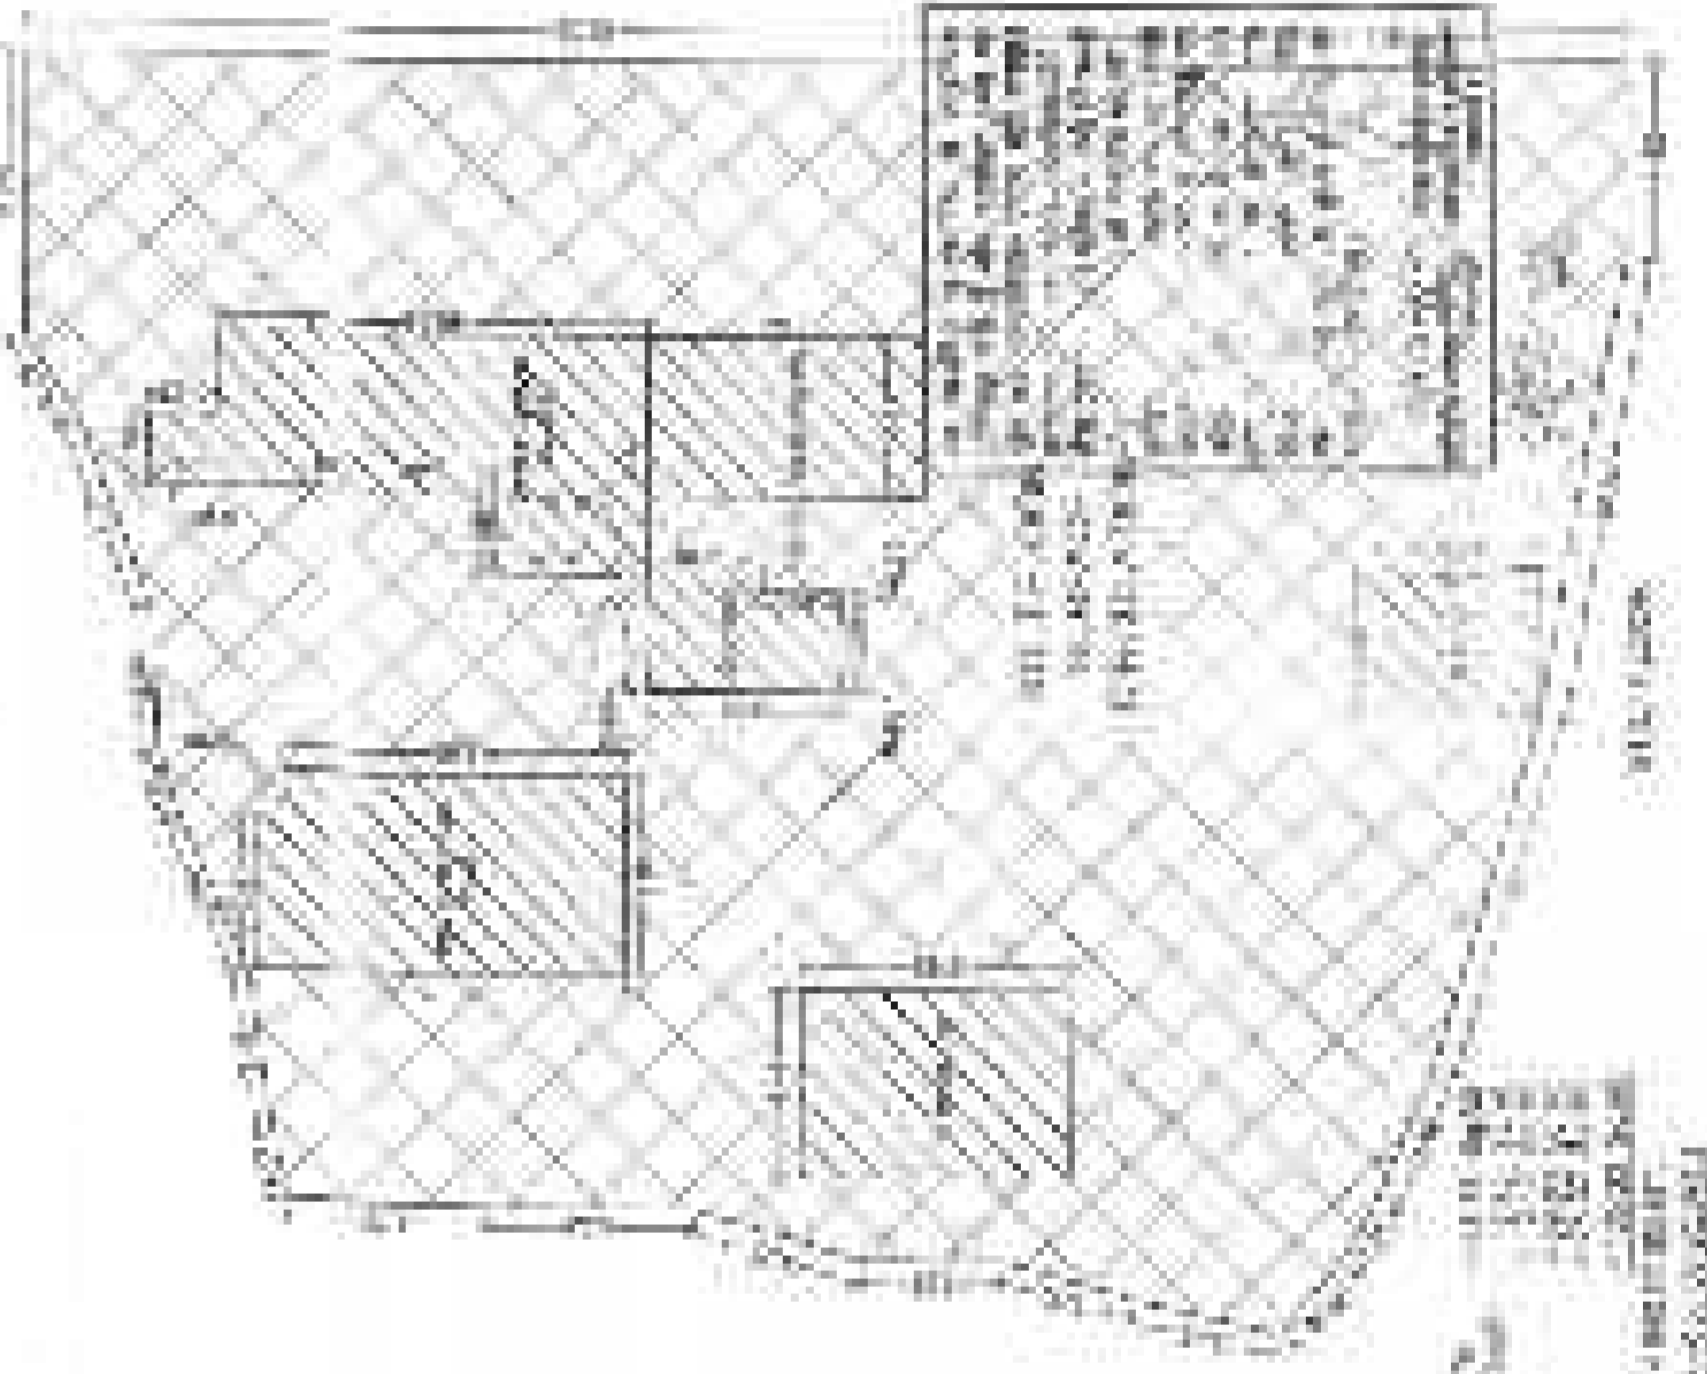

SECTION THROUGH WALL - (SEE PLAN)
 SECTION THROUGH COLUMN - (SEE PLAN)
 SECTION THROUGH BEAM - (SEE PLAN)
 SECTION THROUGH JOIST - (SEE PLAN)
 SECTION THROUGH FLOOR - (SEE PLAN)
 SECTION THROUGH CEILING - (SEE PLAN)
 SECTION THROUGH ROOF - (SEE PLAN)

PROPERTY & MATERIALS EDUCATIONAL PROJECT

GENERAL NOTES:

- ALL DIMENSIONS ARE IN FEET AND INCHES. DIMENSIONS ARE TO FACE UNLESS OTHERWISE NOTED.
- ALL WALLS ARE 12" THICK UNLESS OTHERWISE NOTED.
- ALL FLOORS ARE 4" THICK UNLESS OTHERWISE NOTED.
- ALL CEILING ARE 8" THICK UNLESS OTHERWISE NOTED.
- ALL ROOFS ARE 6" THICK UNLESS OTHERWISE NOTED.
- ALL FOUNDATIONS ARE 18" THICK UNLESS OTHERWISE NOTED.
- ALL FOUNDATIONS ARE 4' DEEP UNLESS OTHERWISE NOTED.
- ALL FOUNDATIONS ARE 12" WIDE UNLESS OTHERWISE NOTED.
- ALL FOUNDATIONS ARE 12" HIGH UNLESS OTHERWISE NOTED.
- ALL FOUNDATIONS ARE 12" LONG UNLESS OTHERWISE NOTED.
- ALL FOUNDATIONS ARE 12" WIDE UNLESS OTHERWISE NOTED.
- ALL FOUNDATIONS ARE 12" HIGH UNLESS OTHERWISE NOTED.
- ALL FOUNDATIONS ARE 12" LONG UNLESS OTHERWISE NOTED.

DATE: 10/1/2000
BY: [Signature]
SCALE: 1/4" = 1'-0"

PROJECT: LITTLETON HIGH SCHOOL
DATE: 10/1/2000

CONTRACT NO.: [Number]

OWNER: [Name]

ARCHITECT: [Name]

ENGINEER: [Name]

CONTRACTOR: [Name]

REVISIONS:

NO. 1: [Description]

NO. 2: [Description]

LEGENDA	
1	STANOWISKO
2	STANOWISKO
3	STANOWISKO
4	STANOWISKO
5	STANOWISKO
6	STANOWISKO
7	STANOWISKO
8	STANOWISKO

LEGENDA	
1	STANOWISKO
2	STANOWISKO
3	STANOWISKO
4	STANOWISKO
5	STANOWISKO
6	STANOWISKO
7	STANOWISKO
8	STANOWISKO

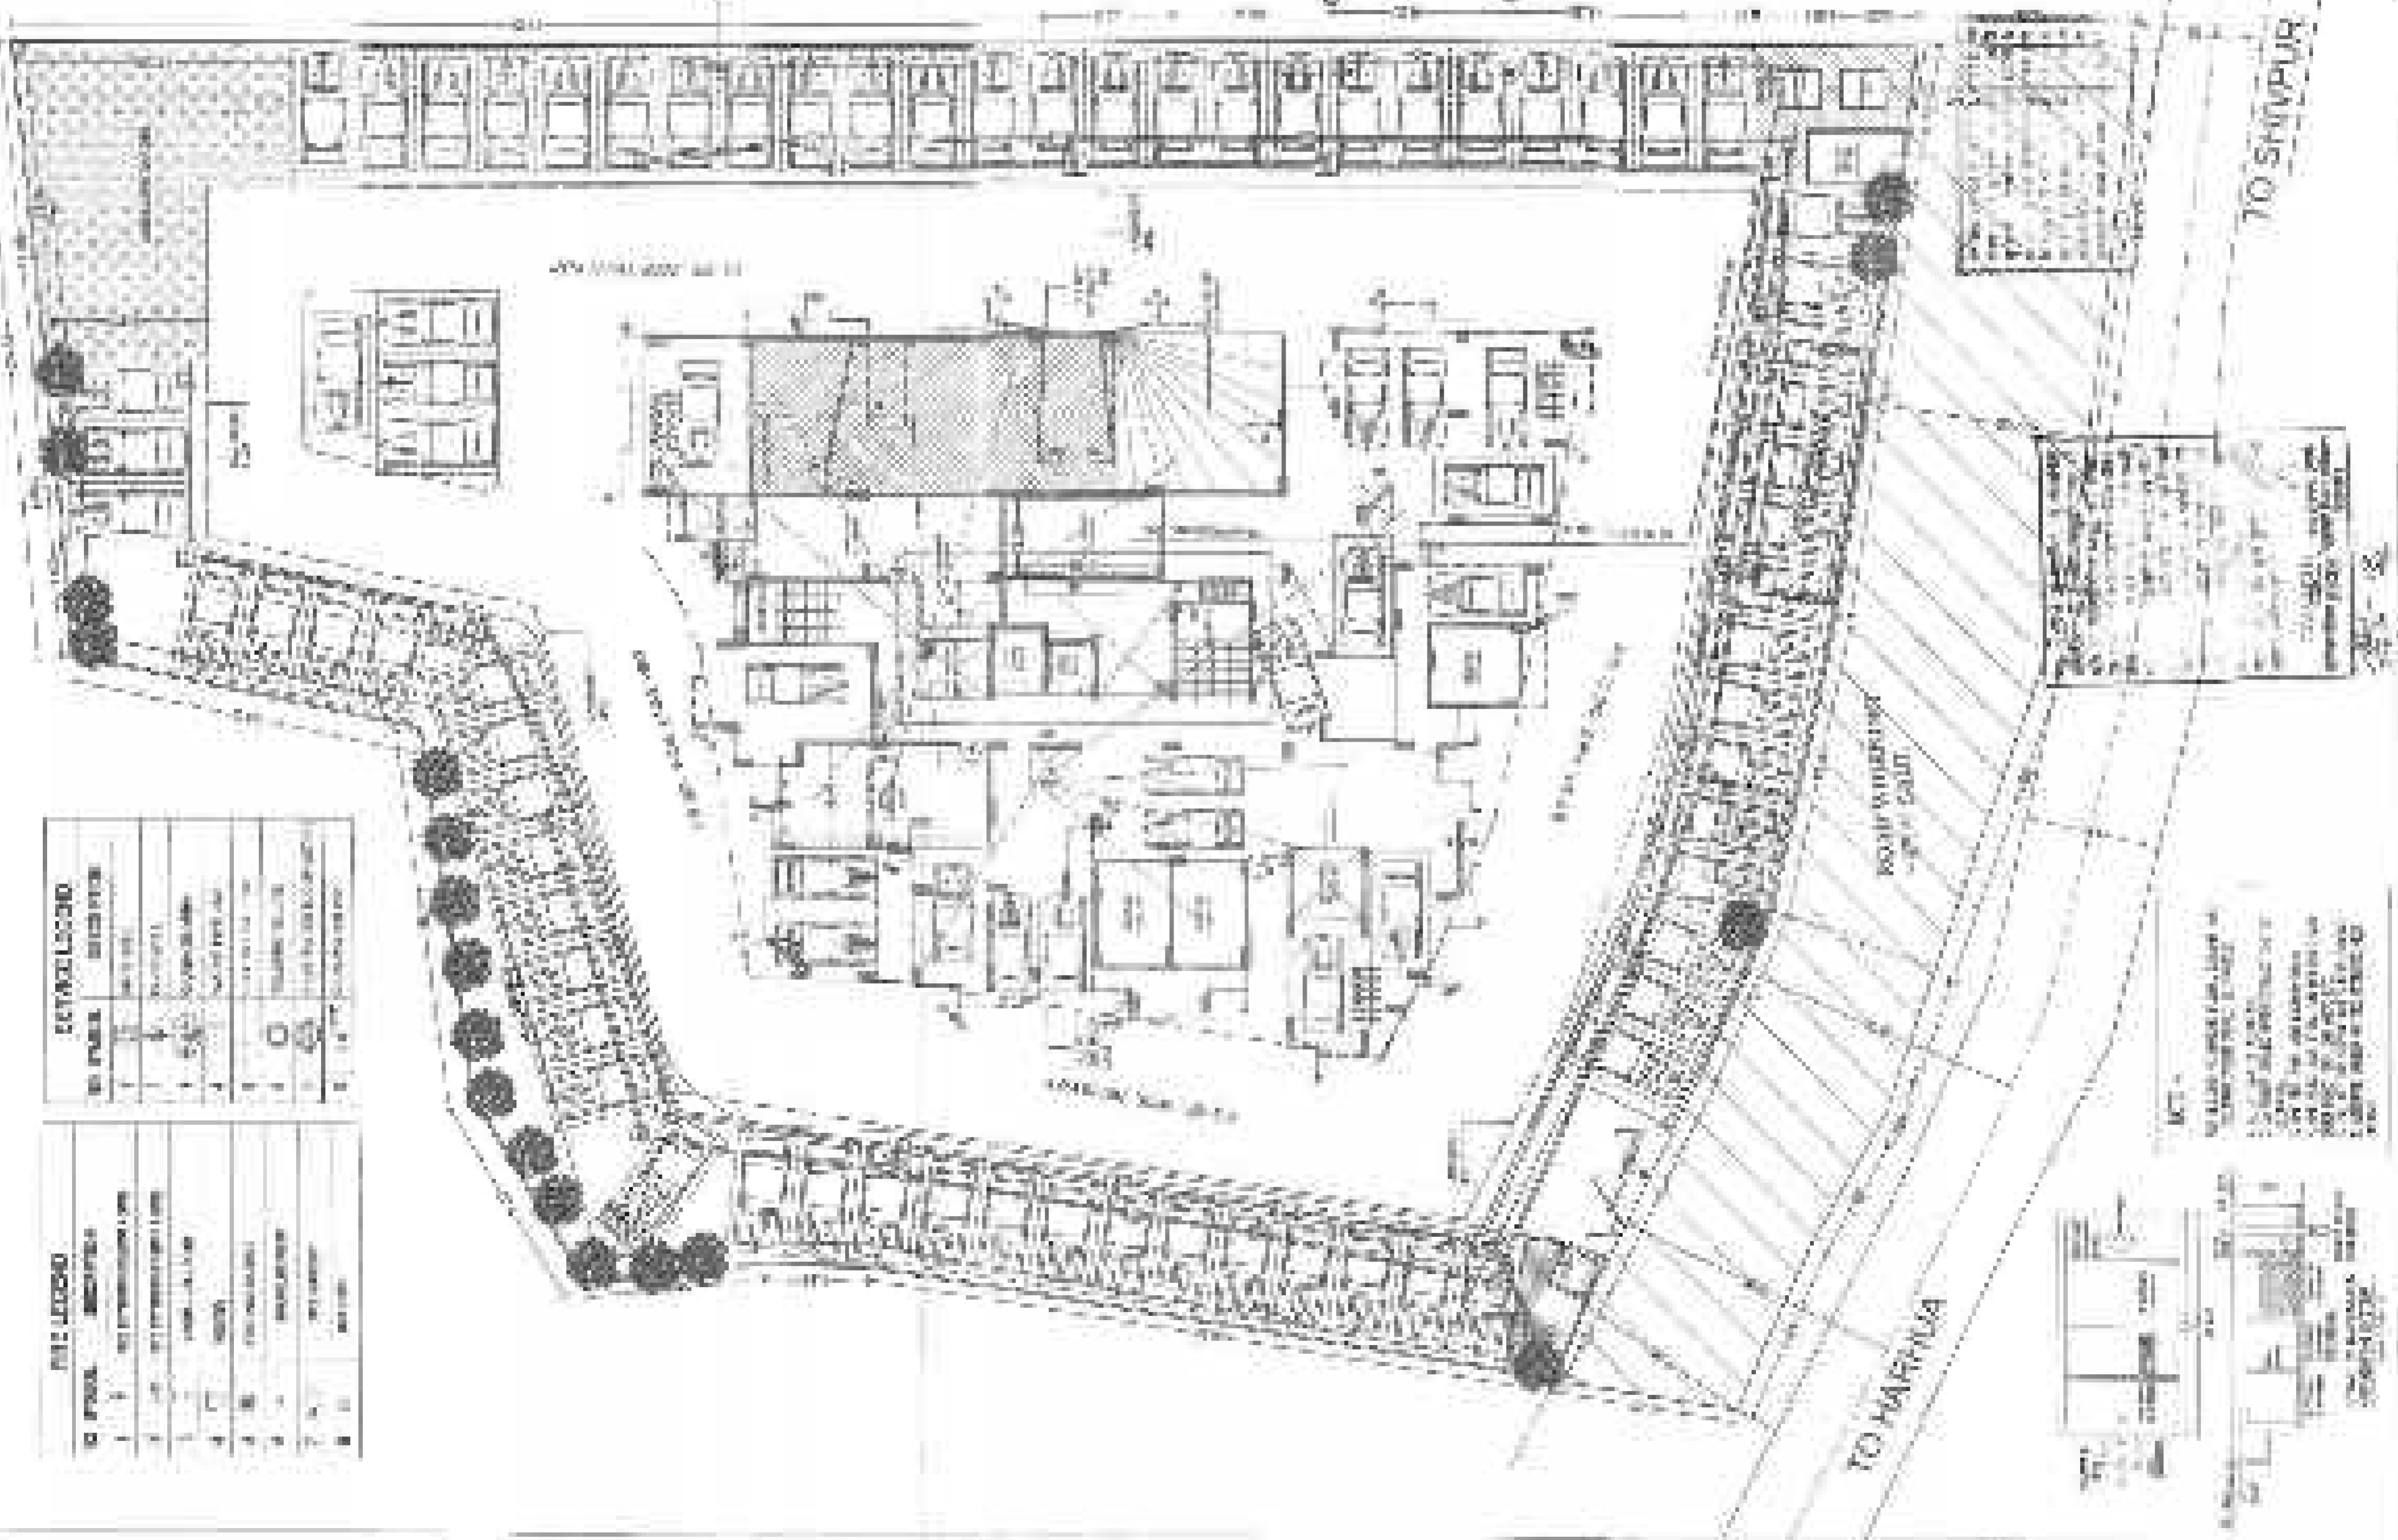

PROJEKTOWANIE ARCHITECTONICZNE, PROJEKT

1:1000

PROJEKTANT: [Name]

DATA: [Date]

SKALA: [Scale]

LEGENDA

TO SIERPIŃ


TO WARSZAWA

UL. WARSZAWSKA


UL. POLSKA

UL. WARSZAWSKA

PROJEKTOWANIE ARCHITECTONICZNE, PROJEKT

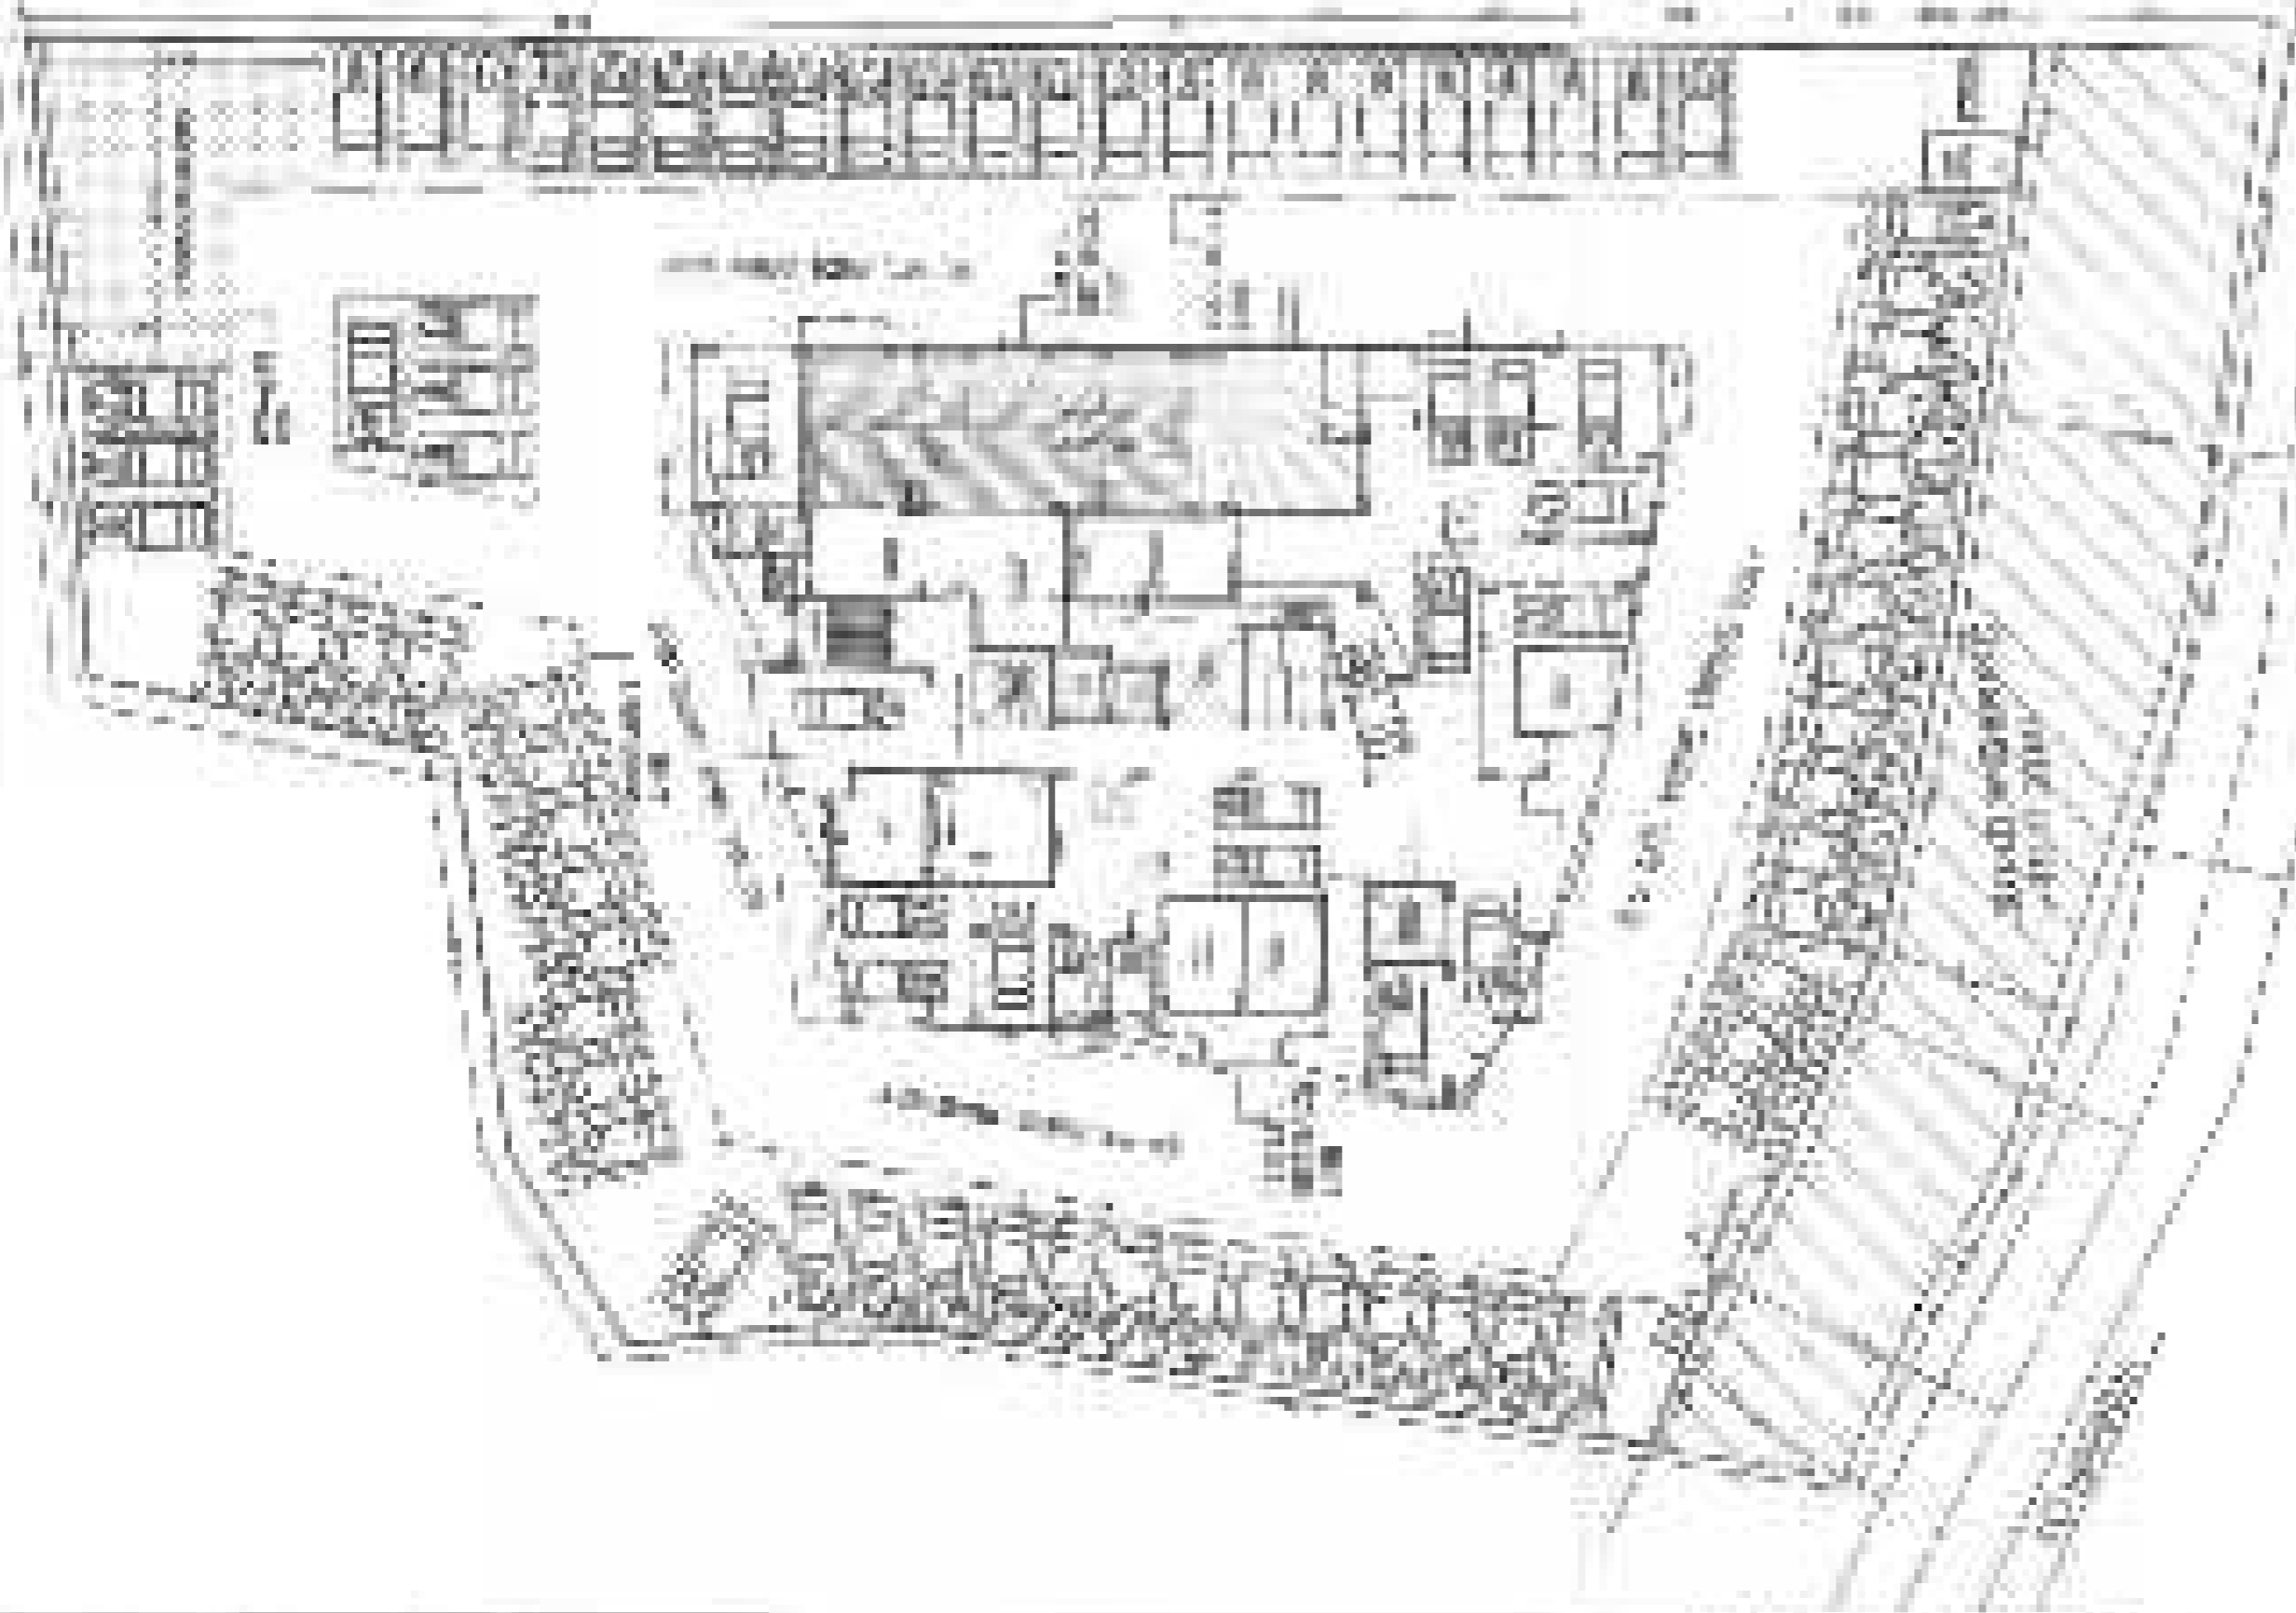



SITE PLAN (N.T.S.)

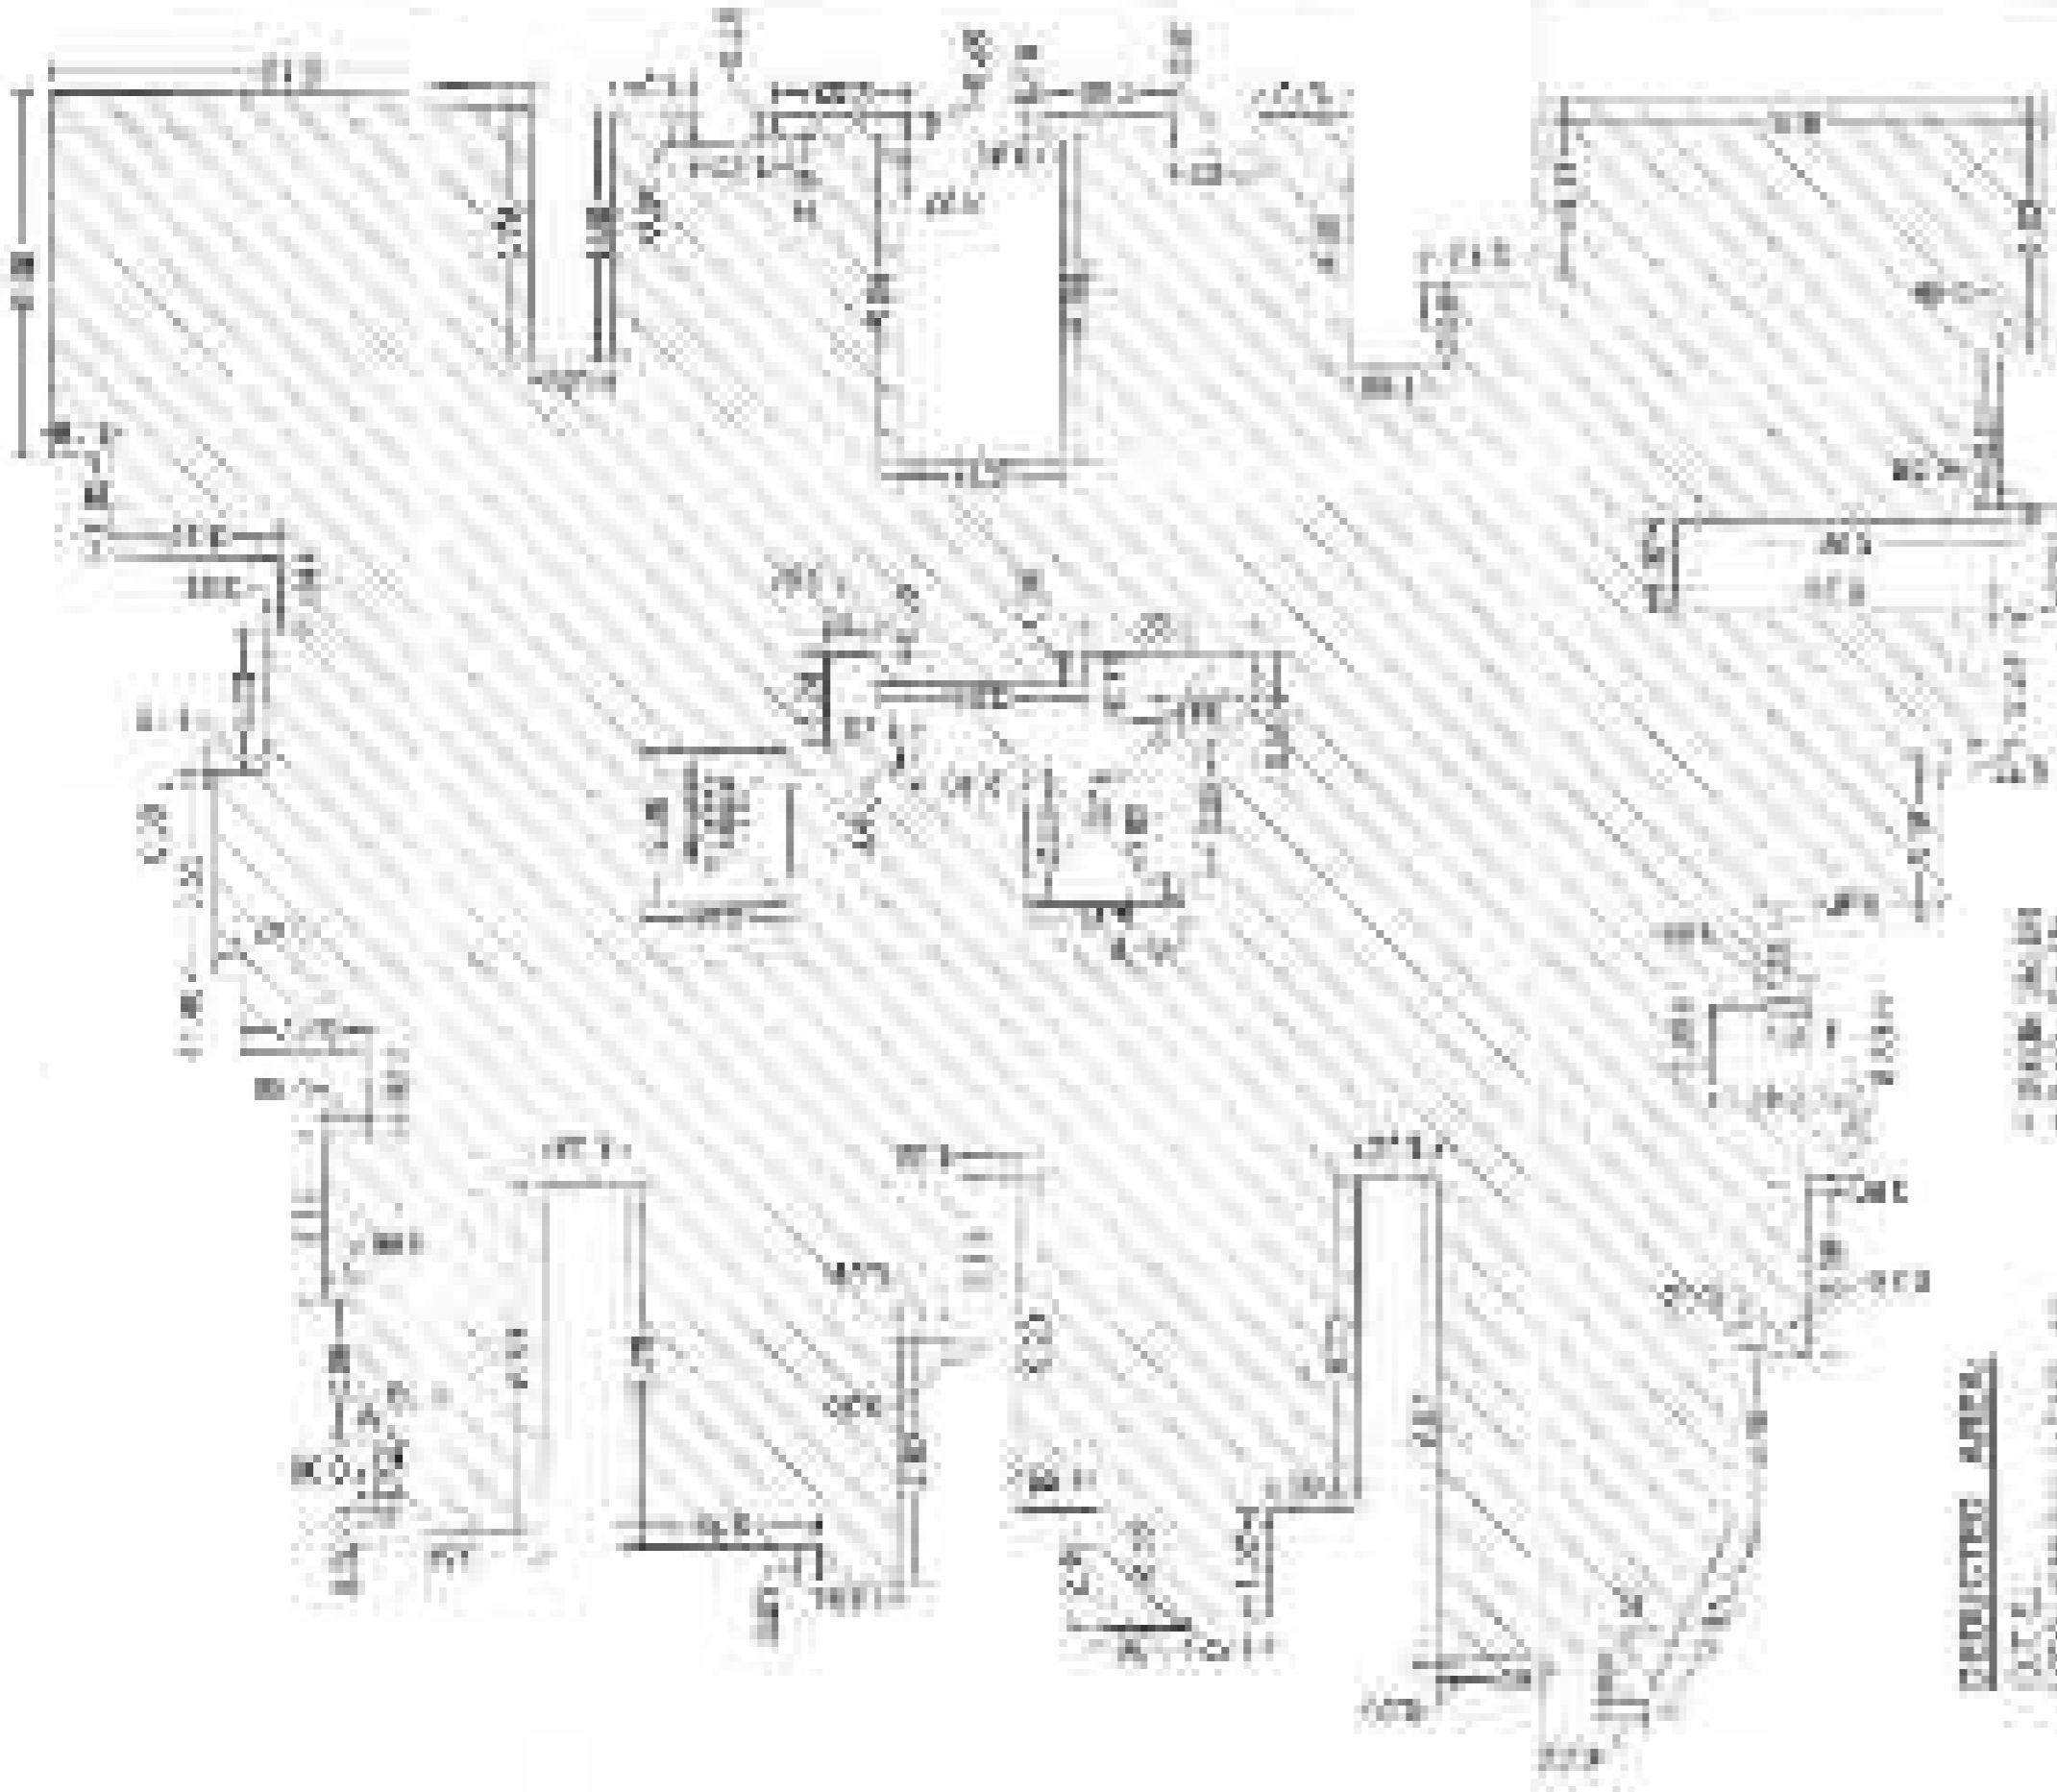

DEDICATED AREA:
 G.P.C. = 2,000 SQ. FT.
 TOTAL = 2,000 SQ. FT.

TOTAL COVERED AREA:
 G.P.C. = 2,000 SQ. FT.
 TOTAL = 2,000 SQ. FT.

SITE FLOOR AREA CALCULATION

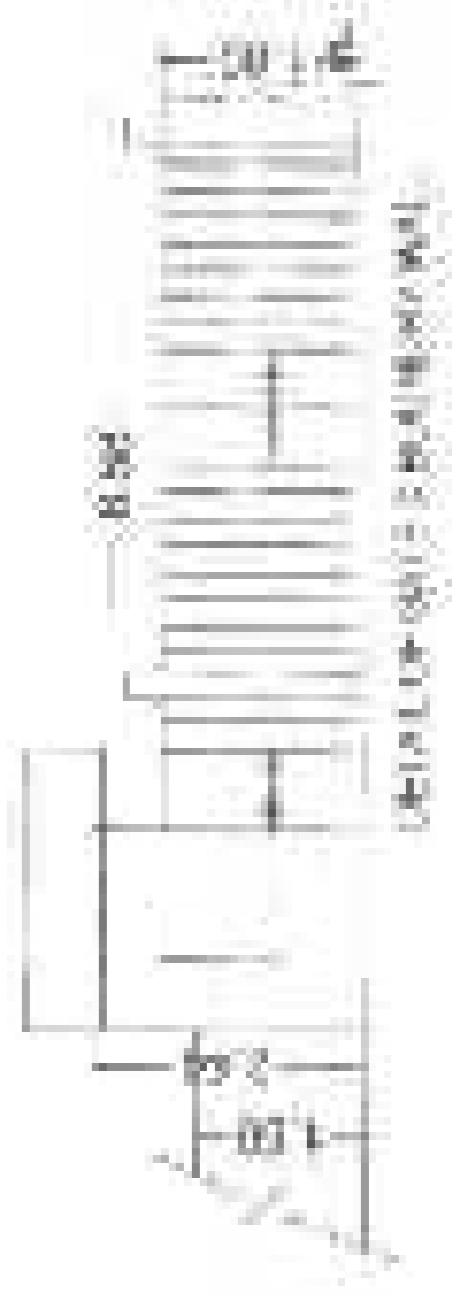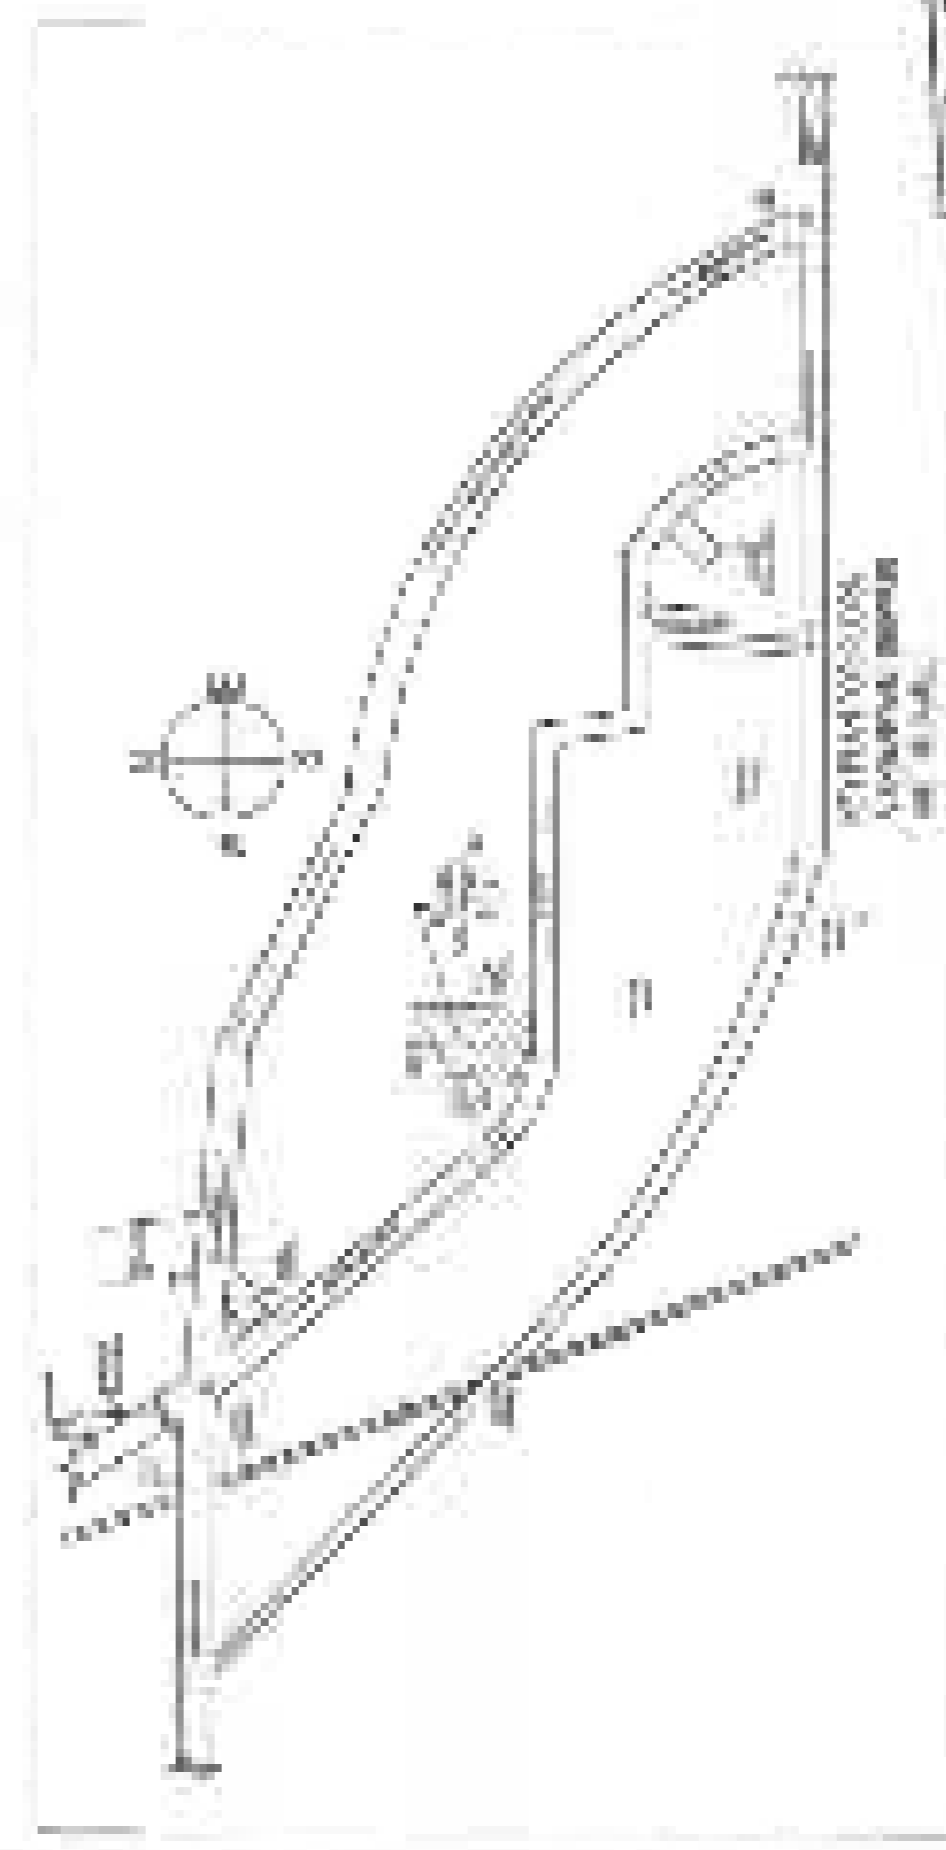

PROPOSED BUILDING FOOTPRINT:
 G.P.C. = 2,000 SQ. FT.
 TOTAL = 2,000 SQ. FT.



SITE PLAN (N.T.S.)

PROPOSED BUILDING FOOTPRINT:
 G.P.C. = 2,000 SQ. FT.
 TOTAL = 2,000 SQ. FT.

PROPOSED BUILDING FOOTPRINT:
 G.P.C. = 2,000 SQ. FT.
 TOTAL = 2,000 SQ. FT.

