

AREA DETAILS OF BLOCK - IV :-
1st, 2nd, 3rd, 4th, 5th, 6th, 7th & 8th floor plan
41.322 X 40.864 = 1688.582 SQMT.


- LESS
1. 1380 x 2300 x 4 = 12,696
 2. 2415 x 0.652 x 8 = 12,596
 3. 6134 x 2.108 x 4 = 51,721
 4. 2530 x 2300 x 2 = 11,638
 5. 1380 x 1802 x 4 = 44,921
 6. 5980 x 1878 x 4 = 44,539
 7. 2913 x 3565 x 4 = 33,703
 8. 1418 x 5942 x 2 = 16,823
 9. 3220 x 1802 x 2 = 9,118
 10. 2530 x 1802 x 2 = 9,118
 11. 11730 x 2108 x 2 = 49,453
 12. 14023 x 2740 x 1 = 38,357
 13. (6.674 x 6.674) x 1 = 22,271
 14. (3.989 x 6.975) x 2.986 = 16,369
 15. 1202 x 14280 x 2 = 34,281
 16. 0.485 x 7.666 x 2 = 7,436
 17. 10.889 x 10.889 / 2 x 1 = 57,127
 18. (6.735 x 3.750) x 2.985 = 15,648
 19. (6.735 x 6.735) x 1 = 22,680
 20. (3.280 x 6.267) x 2.987 = 14,258
 21. (7.250 x 7.250) x 1 = 26,281
 22. 1.673 x 0.652 x 4 = 4,363
 23. -0.277 x 0.277 / 2 x 1 = 37,207
- Total = 591,873 sqm.

TOTAL COVD. AREA IN BLOCK - IV :-
1688.582 - 591.873 = 1096.709 SQMT.

LESS LIFT & DUCT AREA ON TYPICAL FLOOR

- (a) 1900 x 2.000 x 2 = 7,600 sqm.
 - (b) 700 x 2.000 x 1 = 1,400 sqm.
 - (c) 700 x 2.000 x 1 = 1,400 sqm.
- TOTAL = 10,400 sqm.

TOTAL COVD. AREA ON IN BLOCK - IV :-
1096.709 - 10.820 = 1085.889 SQMT.

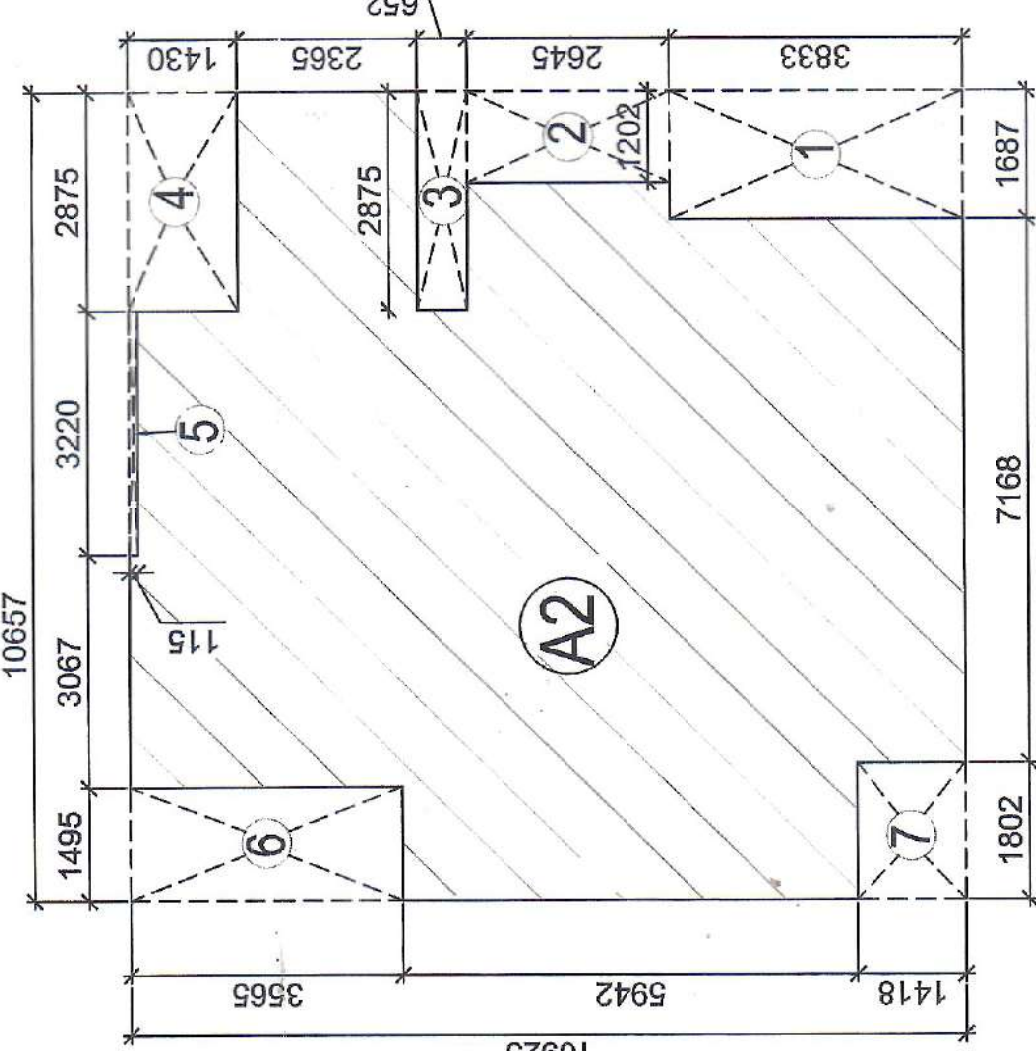

AREA OF ONE DWELLING UNIT (Unit 451)

- LESS
1. 1887 x 5.033 = 9,498 sqm.
 2. 1282 x 2.545 = 3,263 sqm.
 3. 1418 x 1.902 = 2,697 sqm.
 4. 2375 x 1.430 = 3,396 sqm.
 5. 3220 x 1.415 = 4,557 sqm.
 6. 1465 x 0.658 = 963 sqm.
 7. 1085 x 1.418 = 1,538 sqm.
- Total = 23,888 sqm.

AREA UNDER ONE DWELLING UNIT
116427.2384 = 92,543 sqm.

DOORS & WINDOWS SCHEDULES

TYPE	WIDTH	HEIGHT
D	900	2100
D1	1000	2100
D2	700	2100
W	800	1800
W1	800	2100
W2	2100	1800
W3	1300	1800
DW	1000	2610
DW1	1725	2610

REVISIONS

NO.	DATE	DESCRIPTION
1	10/08/2020	ISSUED FOR PERMIT
2	10/08/2020	REVISIONS

APPROVED

PROJECT: EXISTING & PROPOSED GROUP HOUSING BUILDING PLAN OF PLOT NO. G-31 AT INDUSTRIAL AREA, SECTOR C-3, TRONKA CITY, GHAZIABAD UP

CLIENT: PENTHAM BUILDCON PVT. LTD. G-31 TRONKA CITY (UP)



ARCHITECT: ALOK AGNIHOTRI

SCALE: 1:100

DATE: 10/08/2020

TYPICAL FLOOR PLAN (1ST TO 8TH)

BLOCK - IV VENUS (AREA CALCULATION)

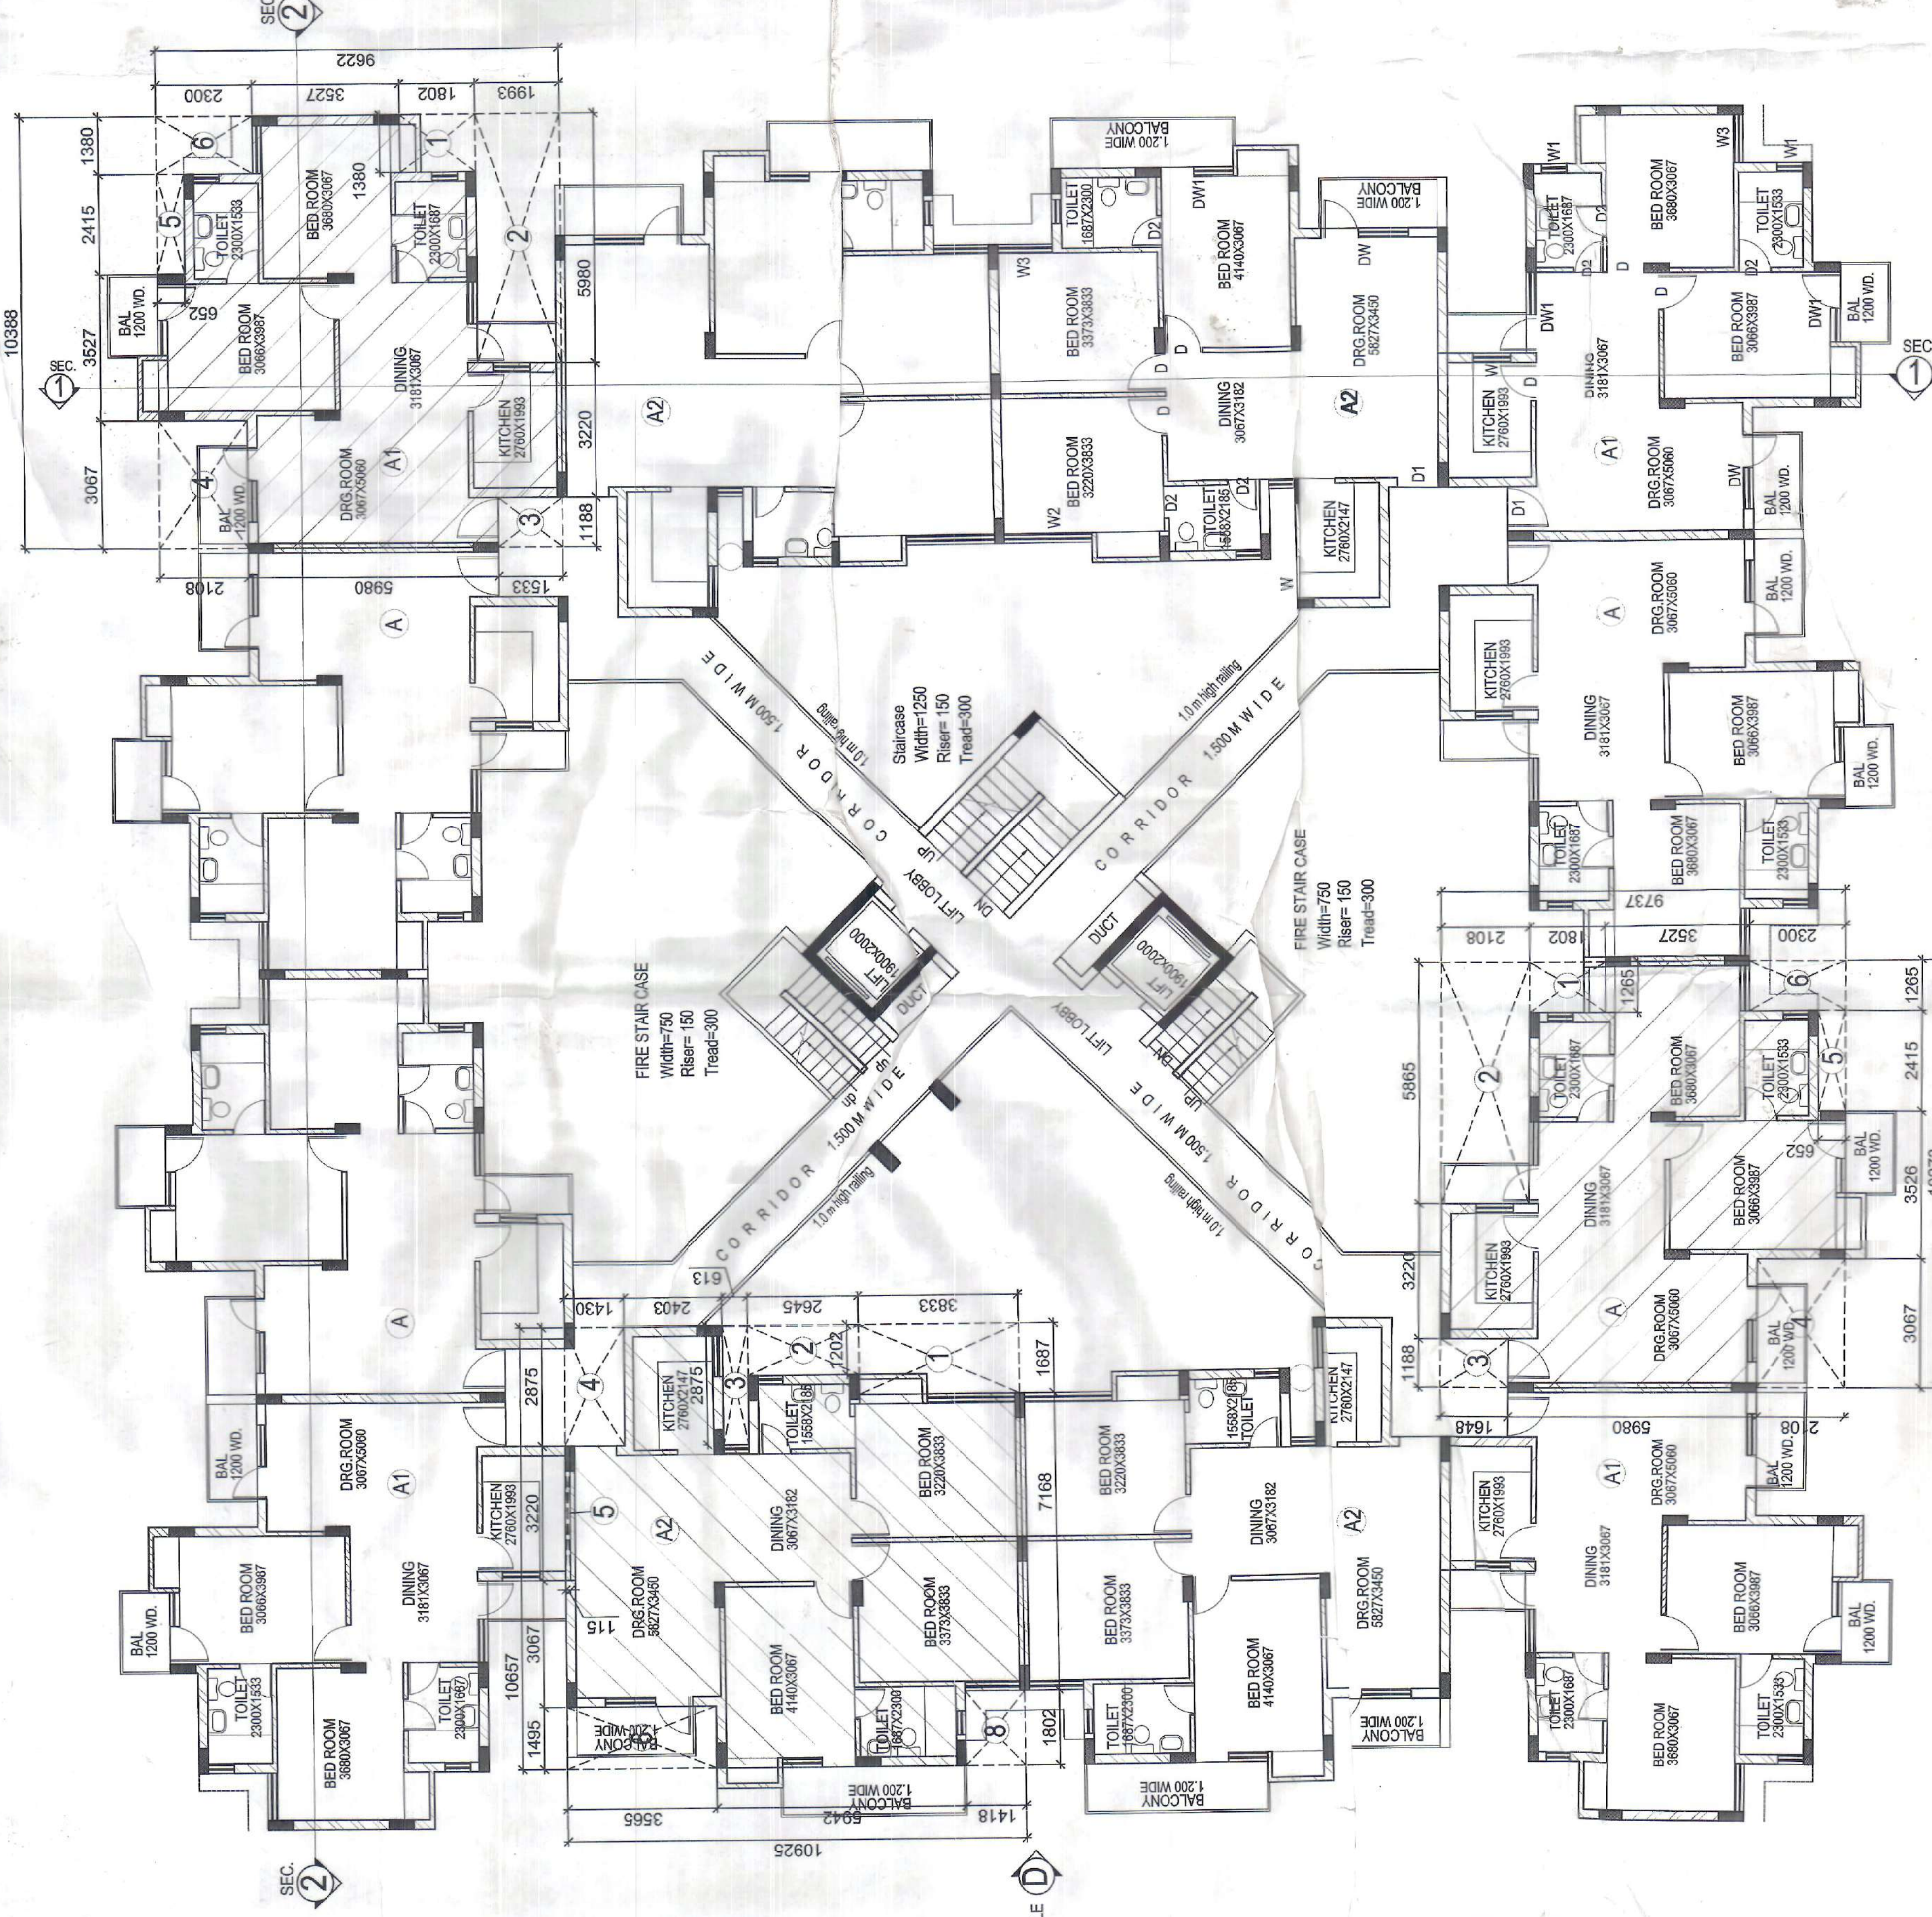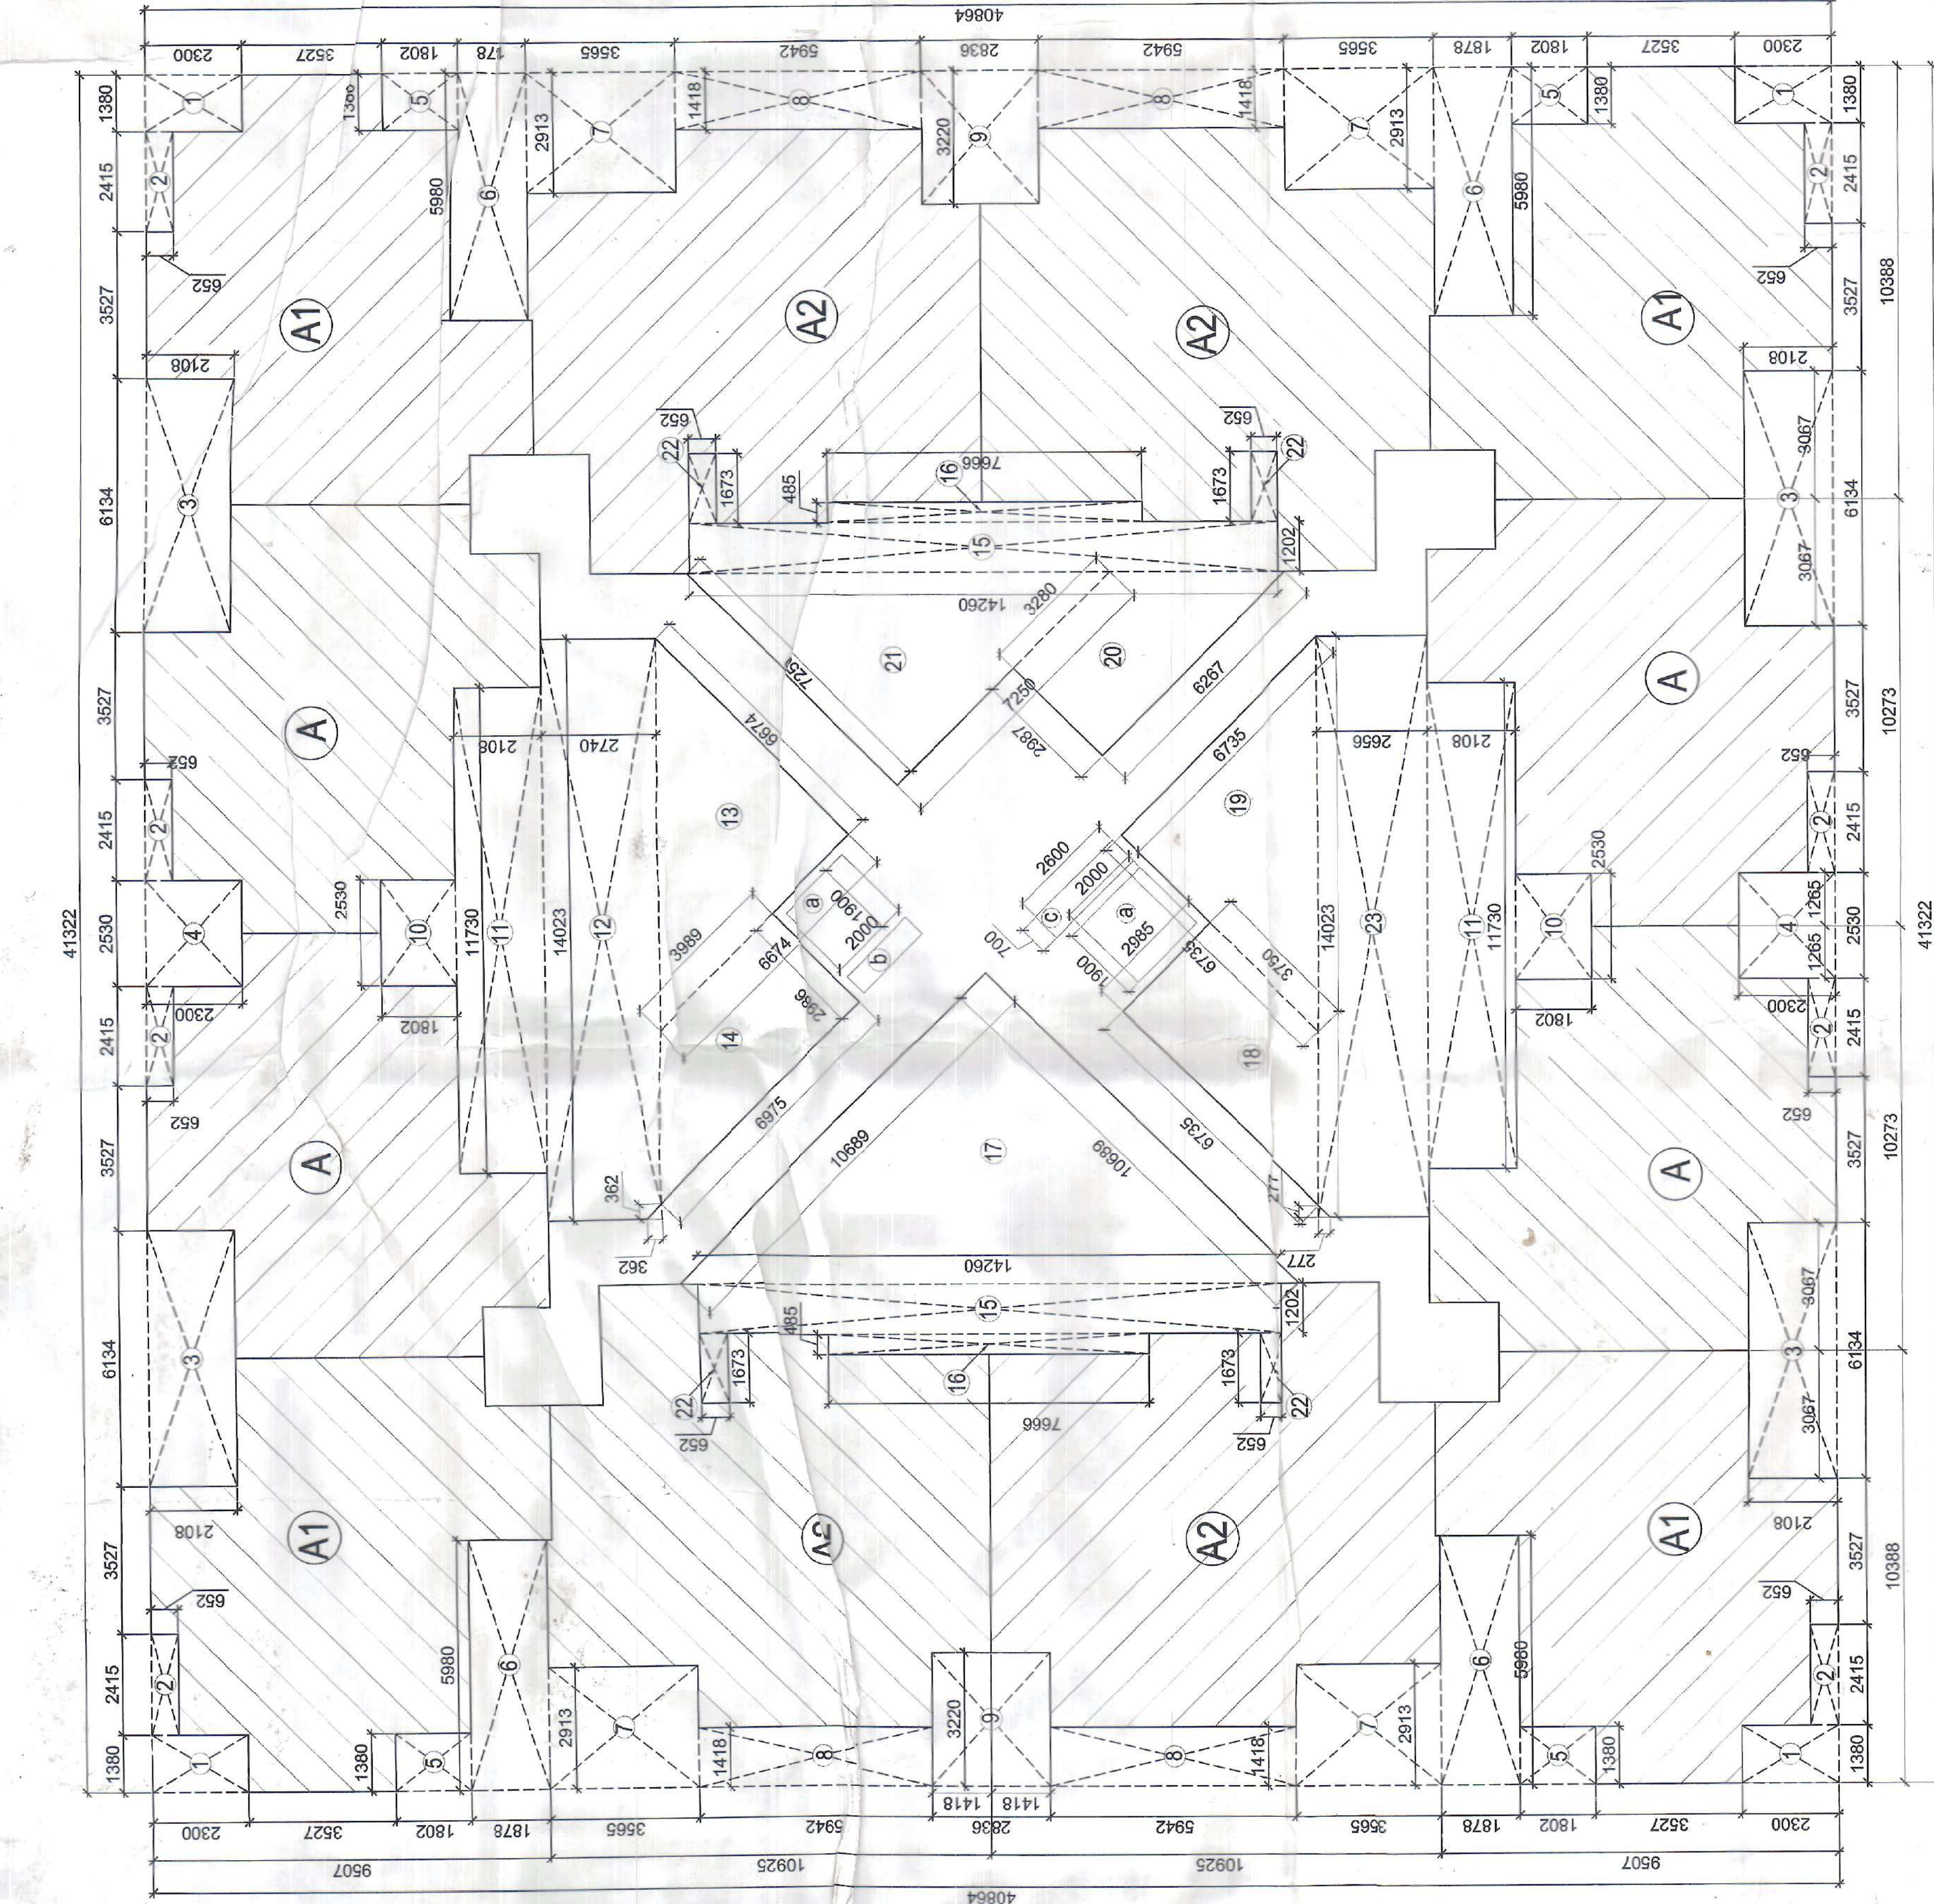


TYPICAL FLOOR PLAN (1st to 8th floor)
(BLOCK - IV) VENUS
(UNDER CONSTRUCTION AS PREVIOUS SANCTIONED)

- AREA OF ONE DWELLING UNIT (Unit 451)
- LESS
1. 1887 x 5.033 = 9,498 sqm.
 2. 1282 x 2.545 = 3,263 sqm.
 3. 1418 x 1.902 = 2,697 sqm.
 4. 2375 x 1.430 = 3,396 sqm.
 5. 3220 x 1.415 = 4,557 sqm.
 6. 1465 x 0.658 = 963 sqm.
 7. 1085 x 1.418 = 1,538 sqm.
- Total = 23,888 sqm.

AREA UNDER ONE DWELLING UNIT
116427.2384 = 92,543 sqm.

- AREA OF ONE DWELLING UNIT (Unit 451)
- LESS
1. 1887 x 5.033 = 9,498 sqm.
 2. 1282 x 2.545 = 3,263 sqm.
 3. 1418 x 1.902 = 2,697 sqm.
 4. 2375 x 1.430 = 3,396 sqm.
 5. 3220 x 1.415 = 4,557 sqm.
 6. 1465 x 0.658 = 963 sqm.
 7. 1085 x 1.418 = 1,538 sqm.
- Total = 23,888 sqm.

AREA UNDER ONE DWELLING UNIT
116427.2384 = 92,543 sqm.

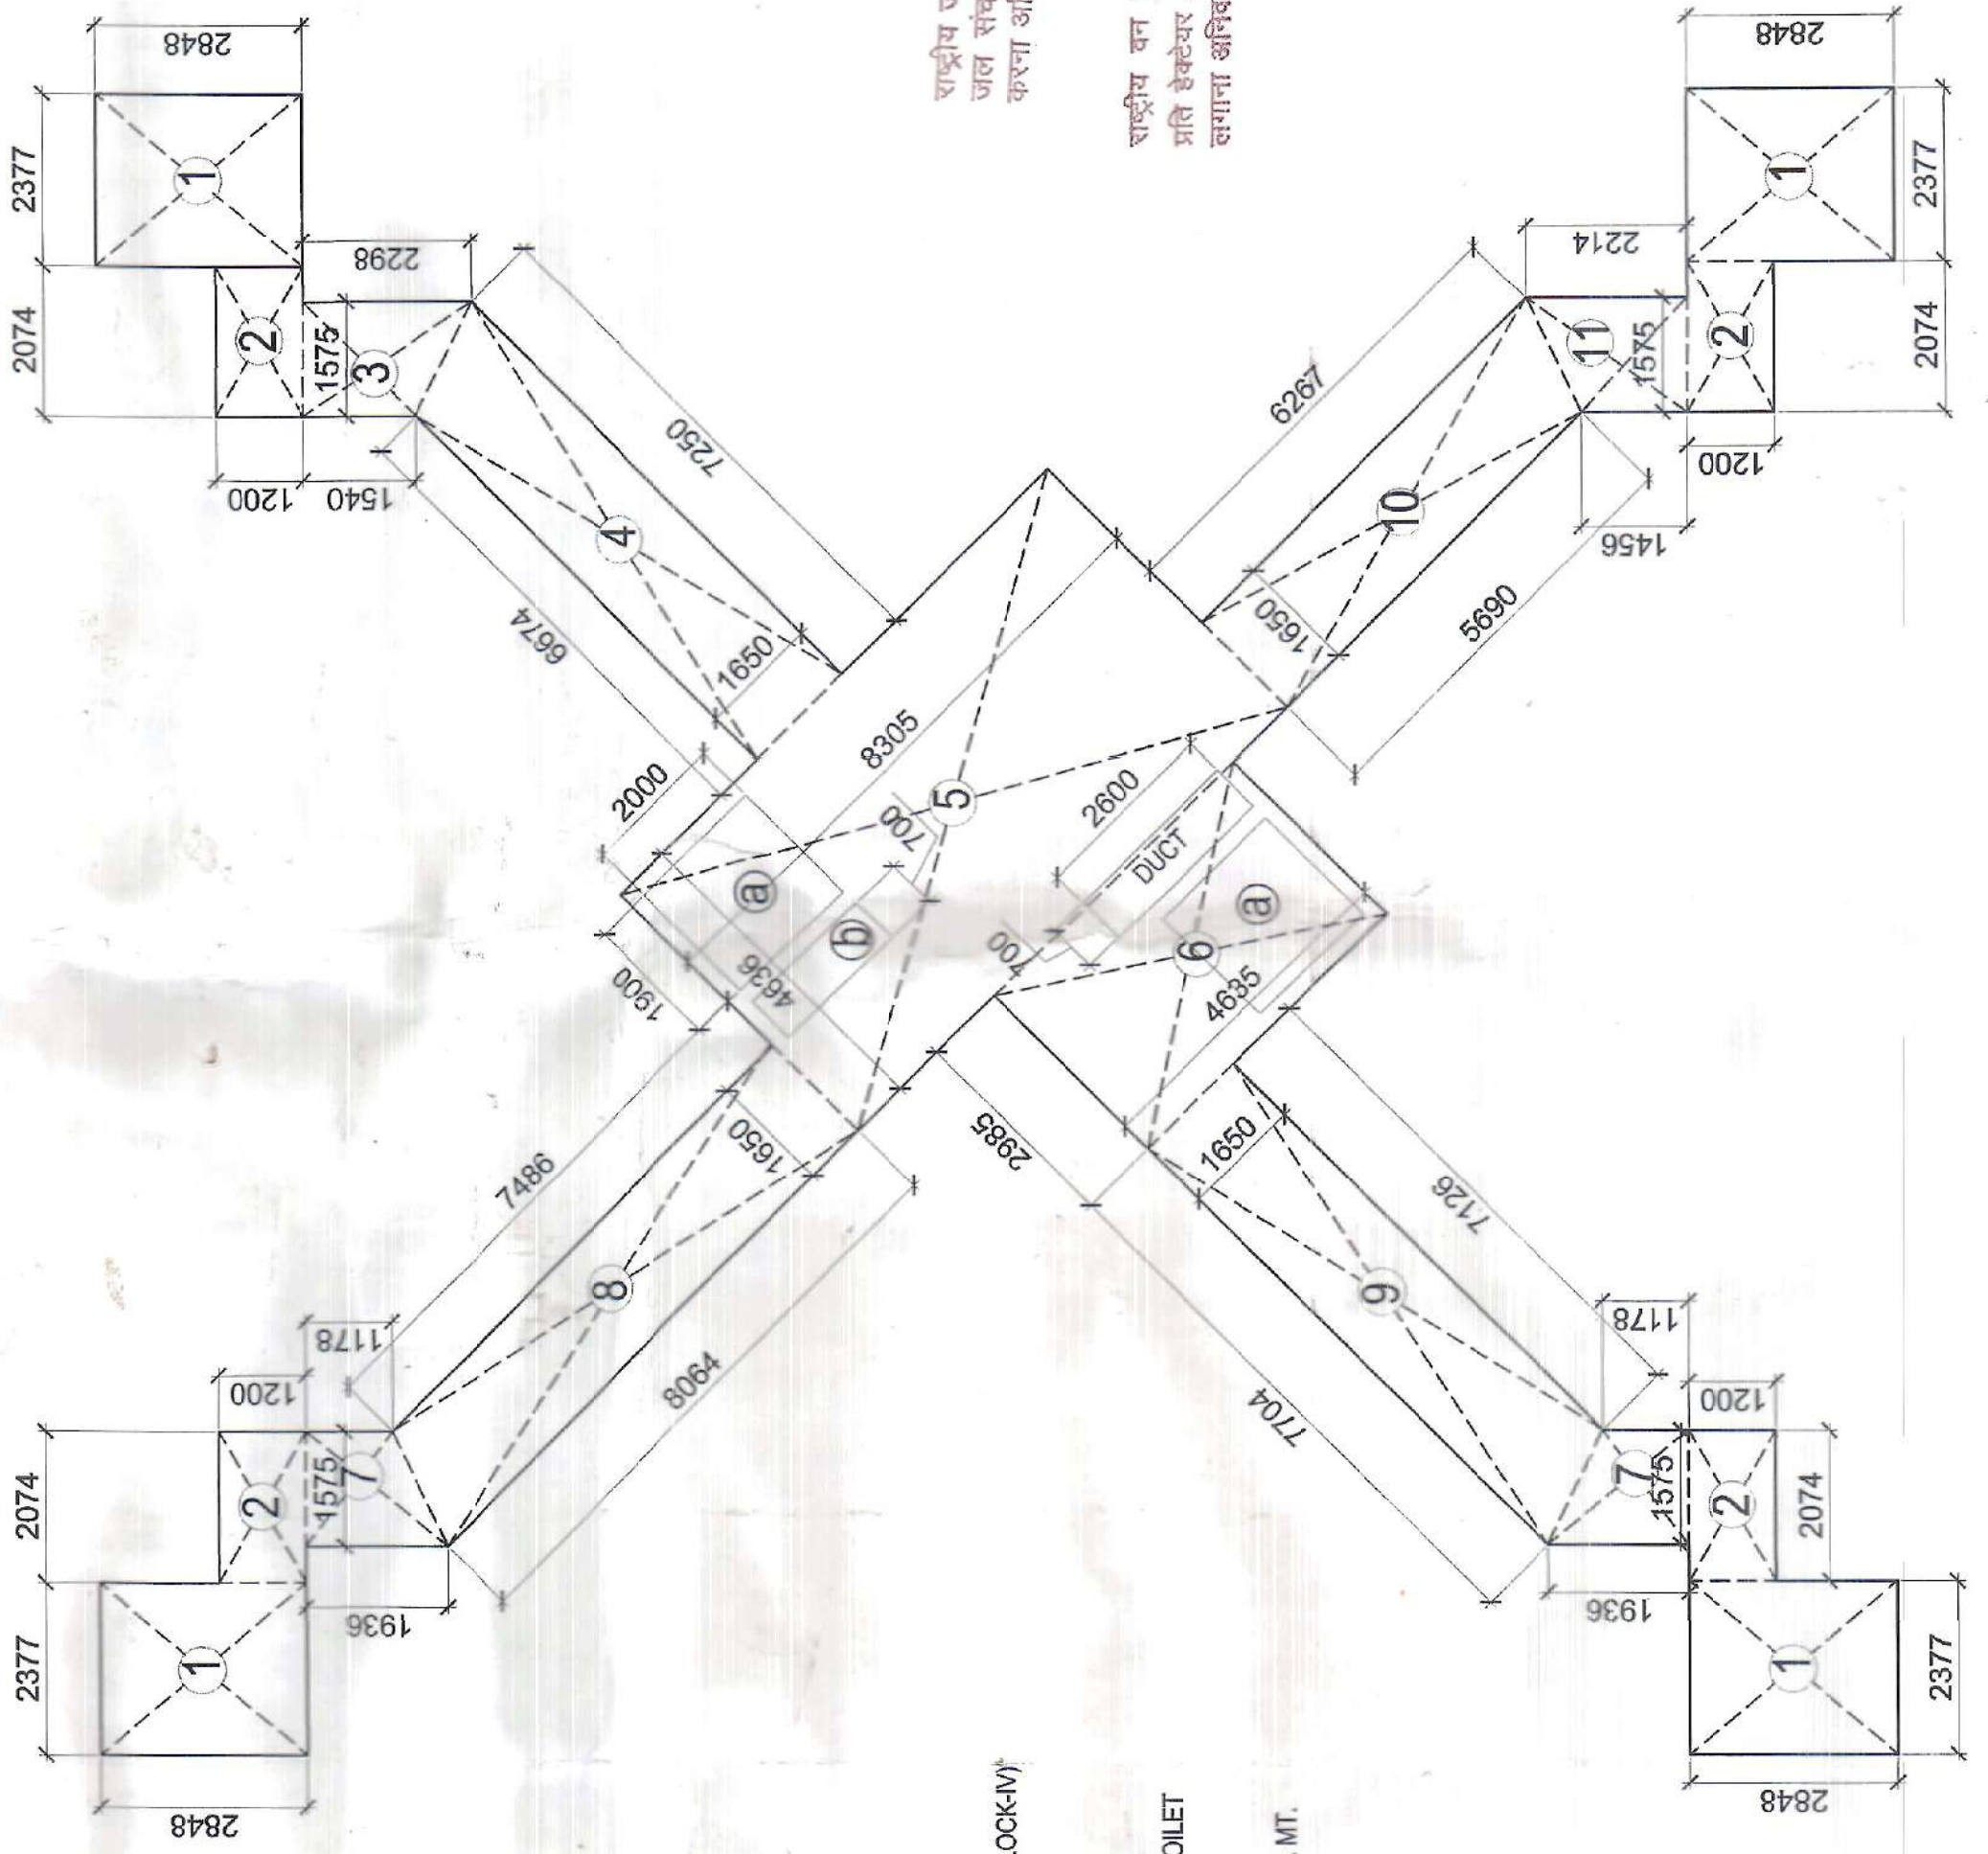

AREA UNDER CORE AT GROUND FLOOR (BLOCK - IV)

- LESS
1. 1887 x 5.033 = 9,498 sqm.
 2. 1282 x 2.545 = 3,263 sqm.
 3. 1418 x 1.902 = 2,697 sqm.
 4. 2375 x 1.430 = 3,396 sqm.
 5. 3220 x 1.415 = 4,557 sqm.
 6. 1465 x 0.658 = 963 sqm.
 7. 1085 x 1.418 = 1,538 sqm.
- Total = 23,888 sqm.

AREA UNDER CORE AT GROUND FLOOR
116427.2384 = 92,543 sqm.

