

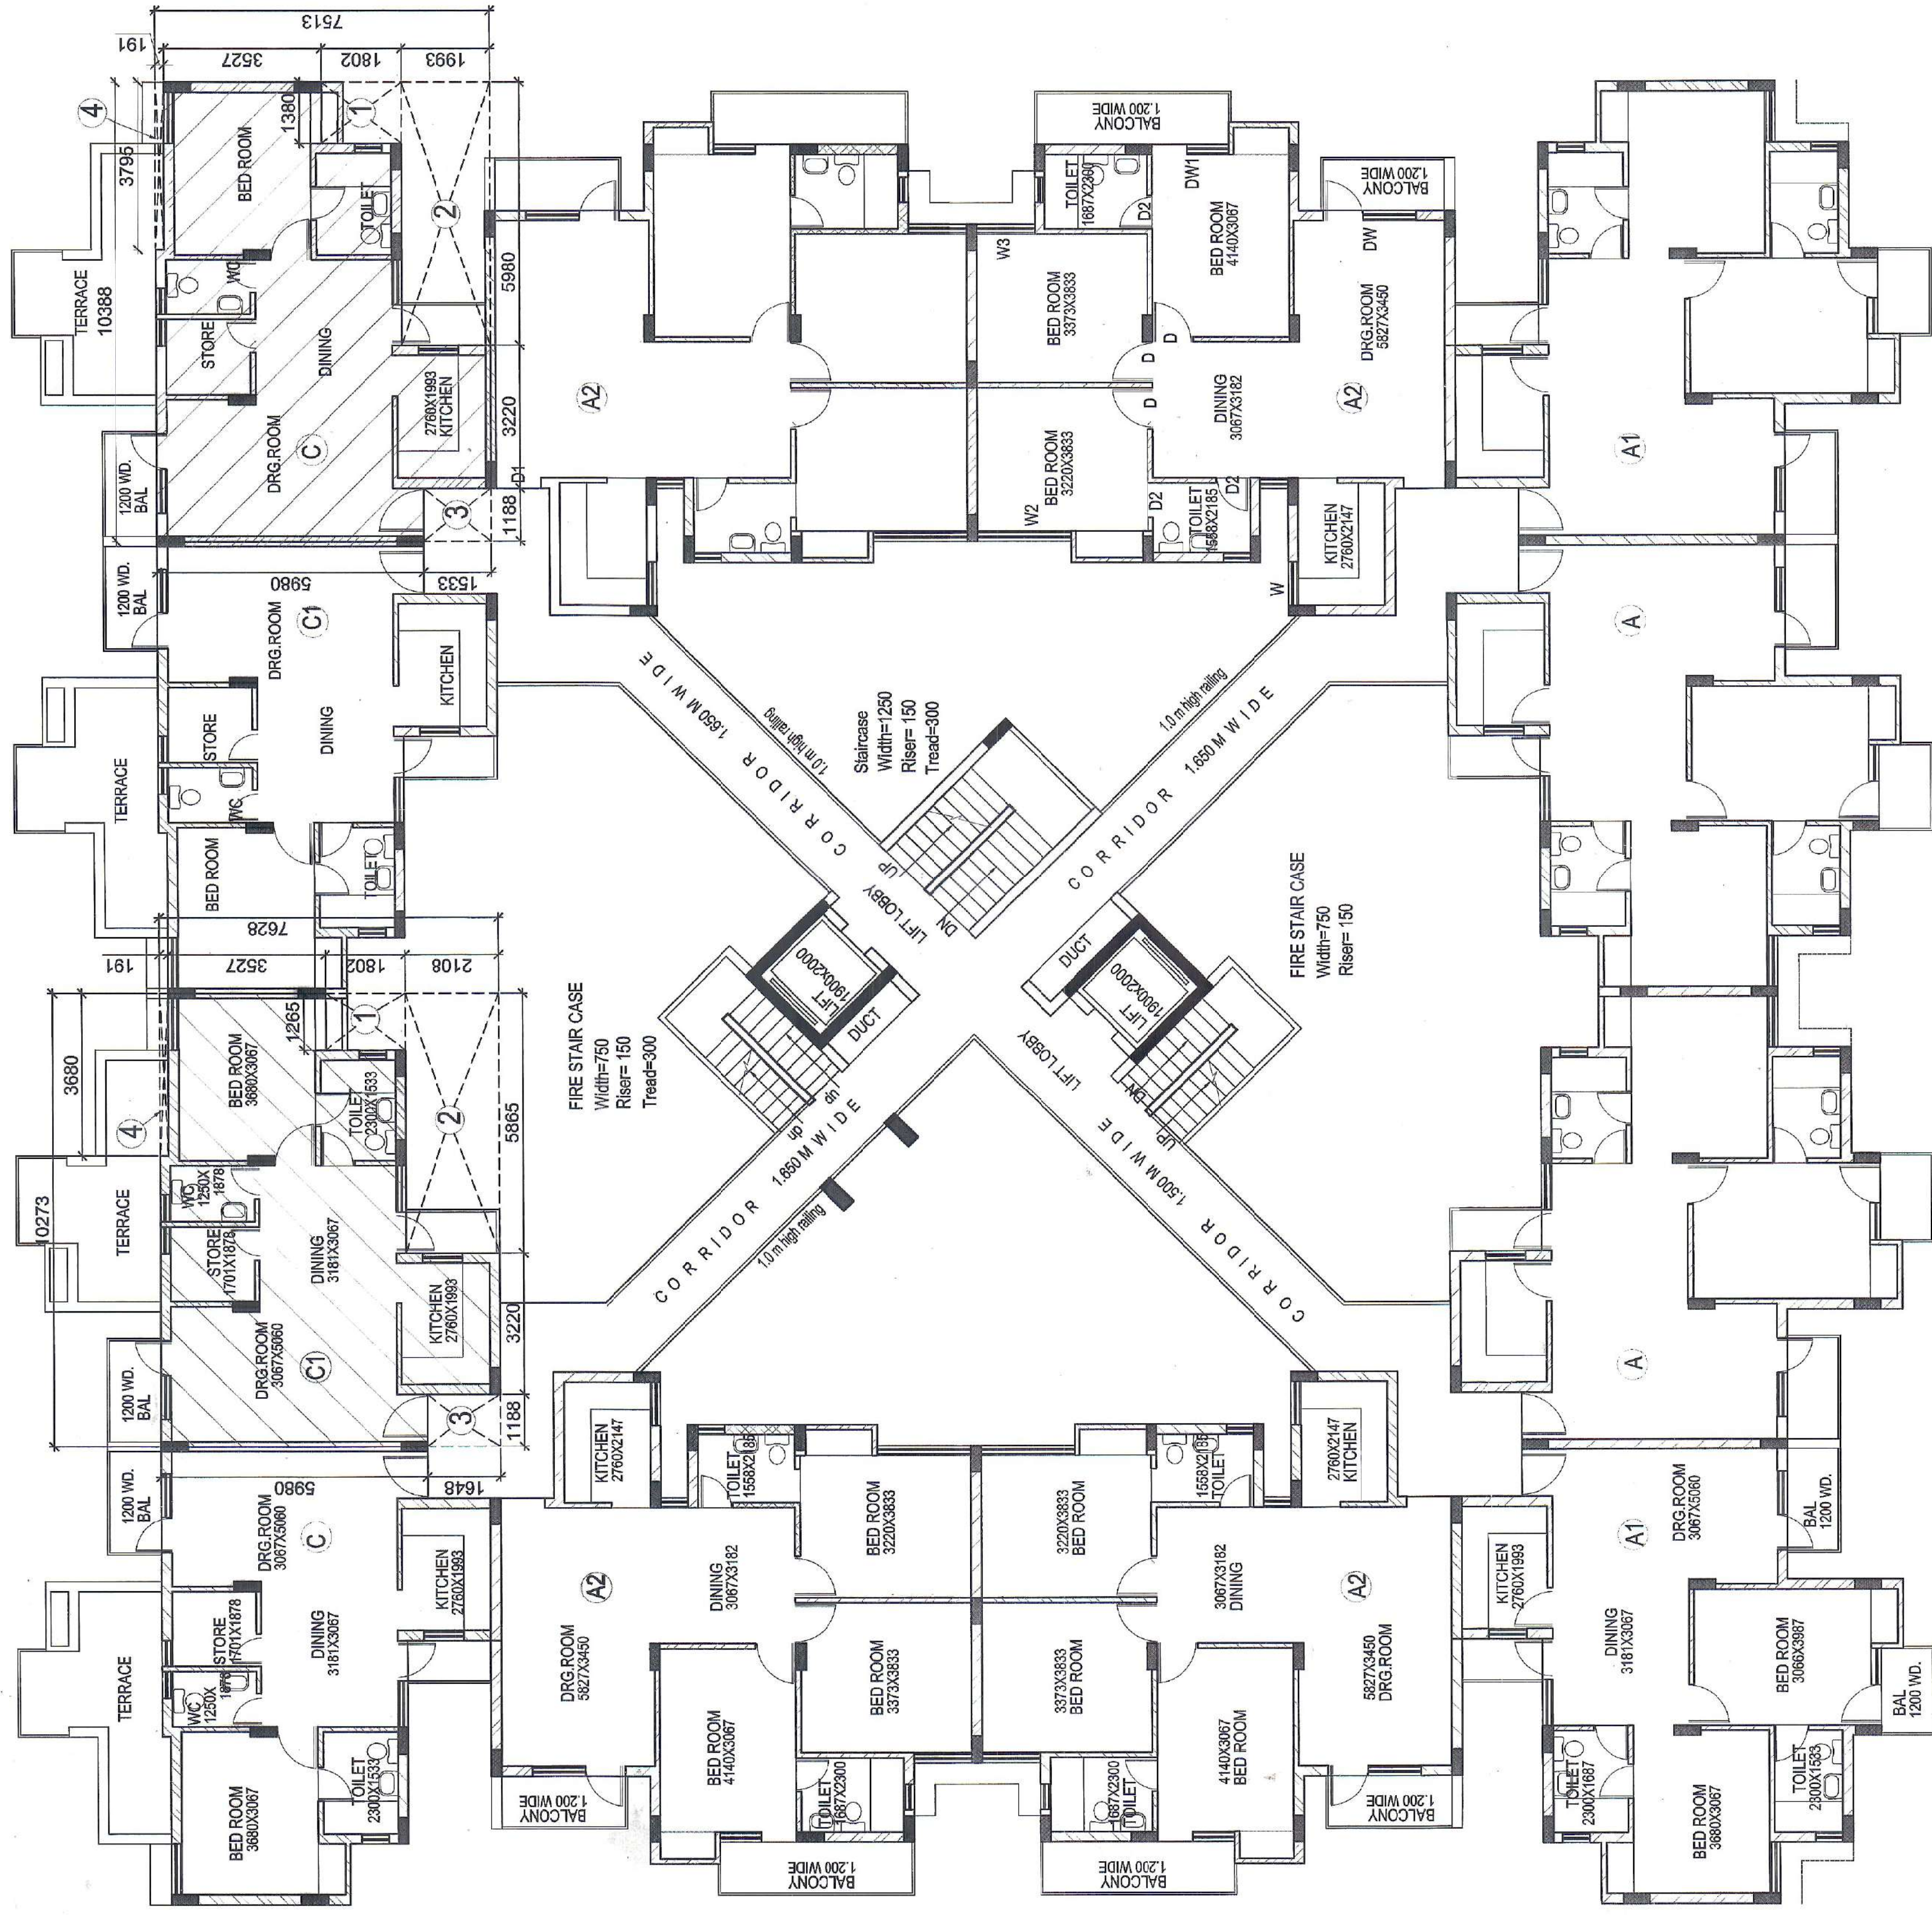
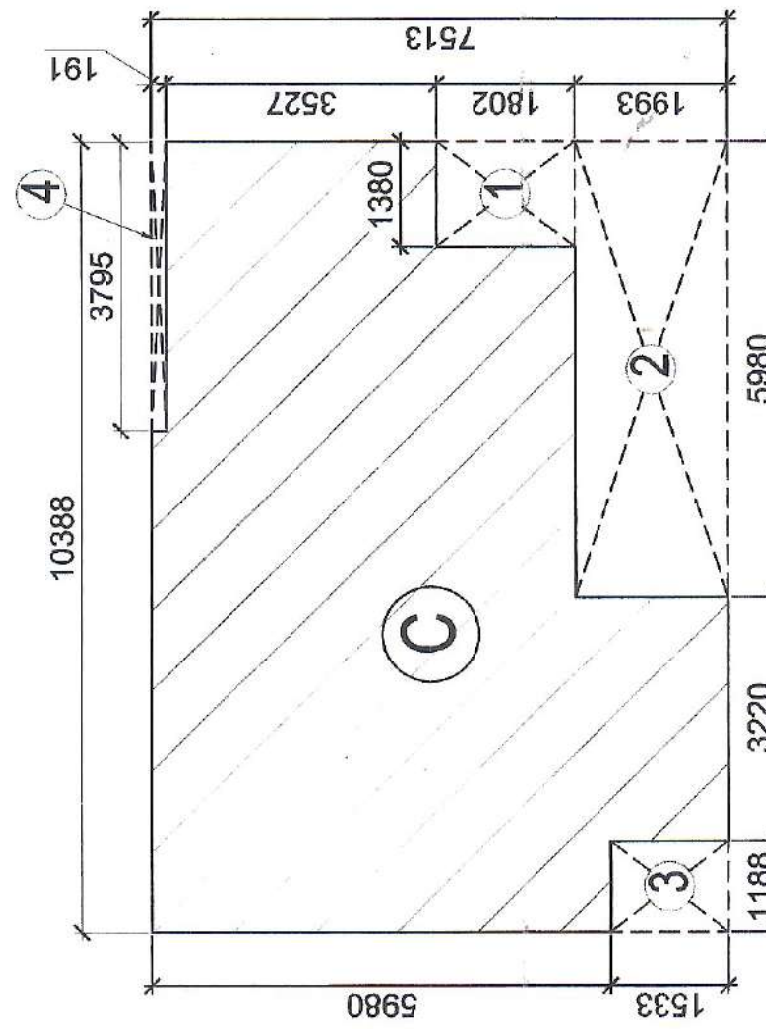
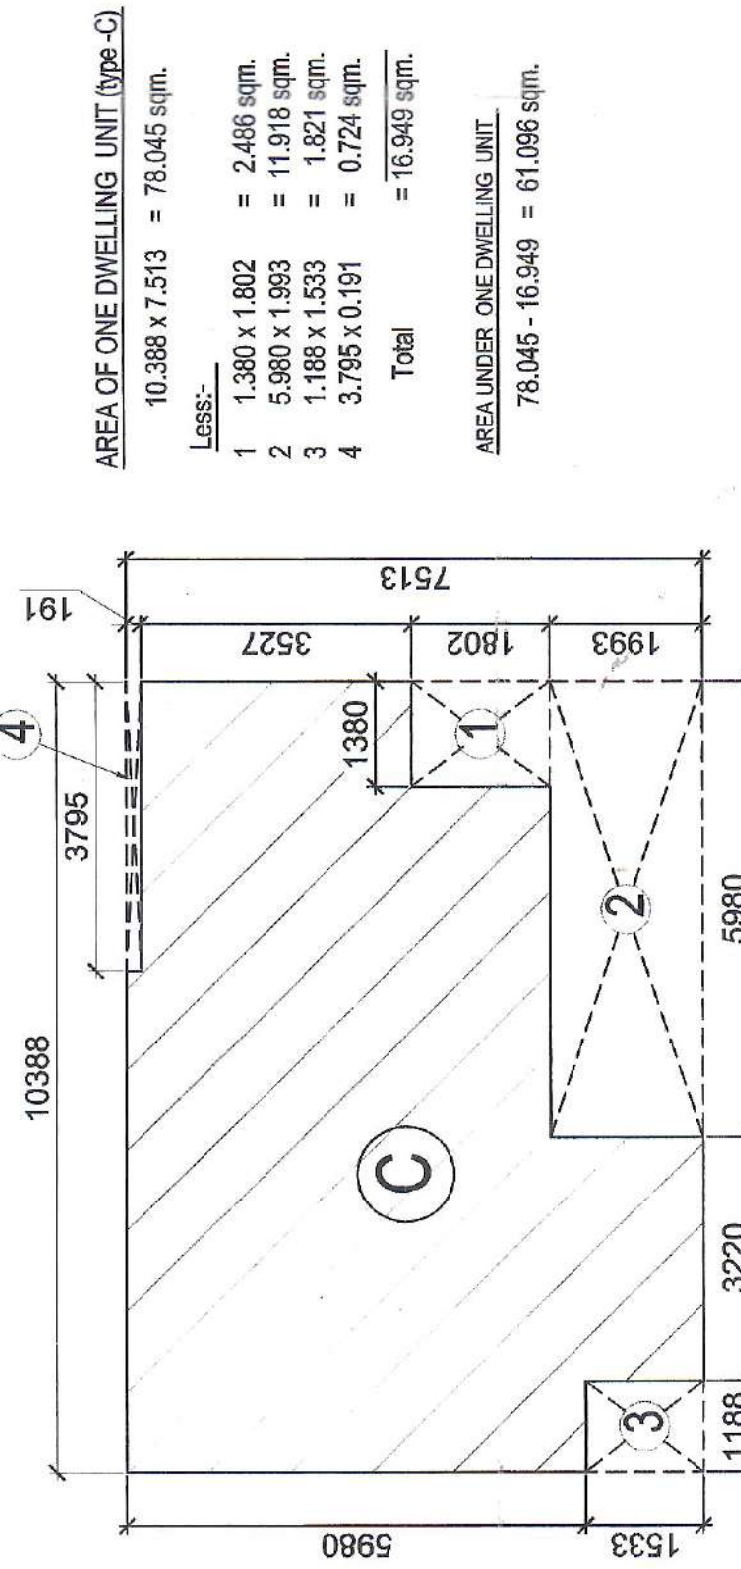


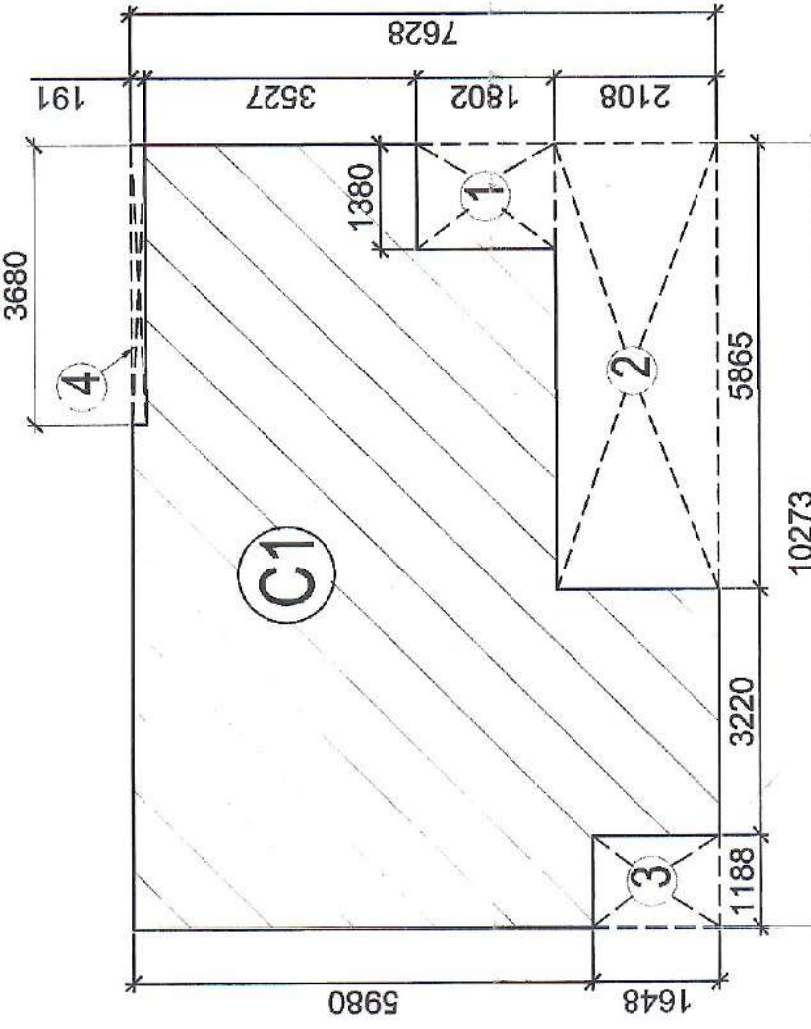

9th FLOOR PLAN
(BLOCK - IV) VENUS
(UNDER CONSTRUCTION AS/PREVIOUS SANCTIONED)

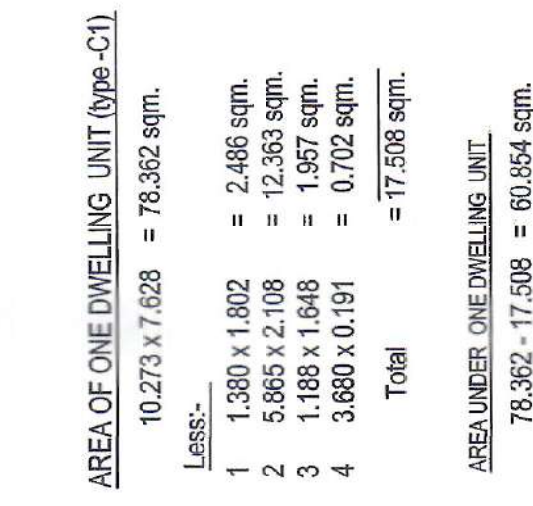

EXISTING SHOWN

PROPOSED SHOWN

Revision No-1
 REVISED
 SUBMISSION DRAWING
 For PRATHAN BUILDCON (P) LTD.
 ALOK AGNIHOTRI
 Chartered Architect
 Regd. No. CA-37/22237
 Director
 OWNER'S SIG. ARCHITECT'S SIG.

project title:-
EXISTING & PROPOSED GROUP HOUSING BUILDING PLAN OF PLOT,
PI OT NO G-3/1 AT INDUSTRIAL AREA, SECTOR C-3,TRONICA CITY GHAZIABAD UP

client:- PRATHAM BUILDCON PVT. LTD., G/H-C-3/1 TRONICA CITY (UP)	scale 1:100	 dwg. no. SB-03/1/18
architect:- ALOK AGNIHOTRI 116, Jyoti Tower - II Datta Center, Sector-11, Gurgaon-122001, India Phone: 012-95410028	Dwg. title:- 9th FLOOR PLAN (BLOCK - IV) VENUS (AREA CALCULATION)	

ALCON ROYAL HOTEL
architects : 118, Johns Tower - II Dept. Center,
Jansput, MD - 98,
Pre 06/91/118/9, 011-55/0/92/8