



PROJECT: GROUP HOUSING FOR
M/S DILIGENT BUILDERS PVT. LTD
PLOT NO. GH-15D, SECTOR-1 AT GREATER NOIDA. (U.P.)

SIGNING AUTHORITY For Diligent Builders Pvt. Ltd.		ARCHITECT'S SIGN ARCHITECT CA/75/1841	SUBMISSION DRAWING	ARCHITECTS: M.N. ANDLEY BARCH. FILA. FIV	39
Authorised Signatory		SCALE: 1:250	DRG. NO. 02	DATE: 15/6/2011	39
		DRG. TITLE: BASEMENT FLOOR PLAN			

ARCHITECTS: ANDLEY ASSOCIATES PVT. LTD. PLANNERS
NEW DELHI - 110049

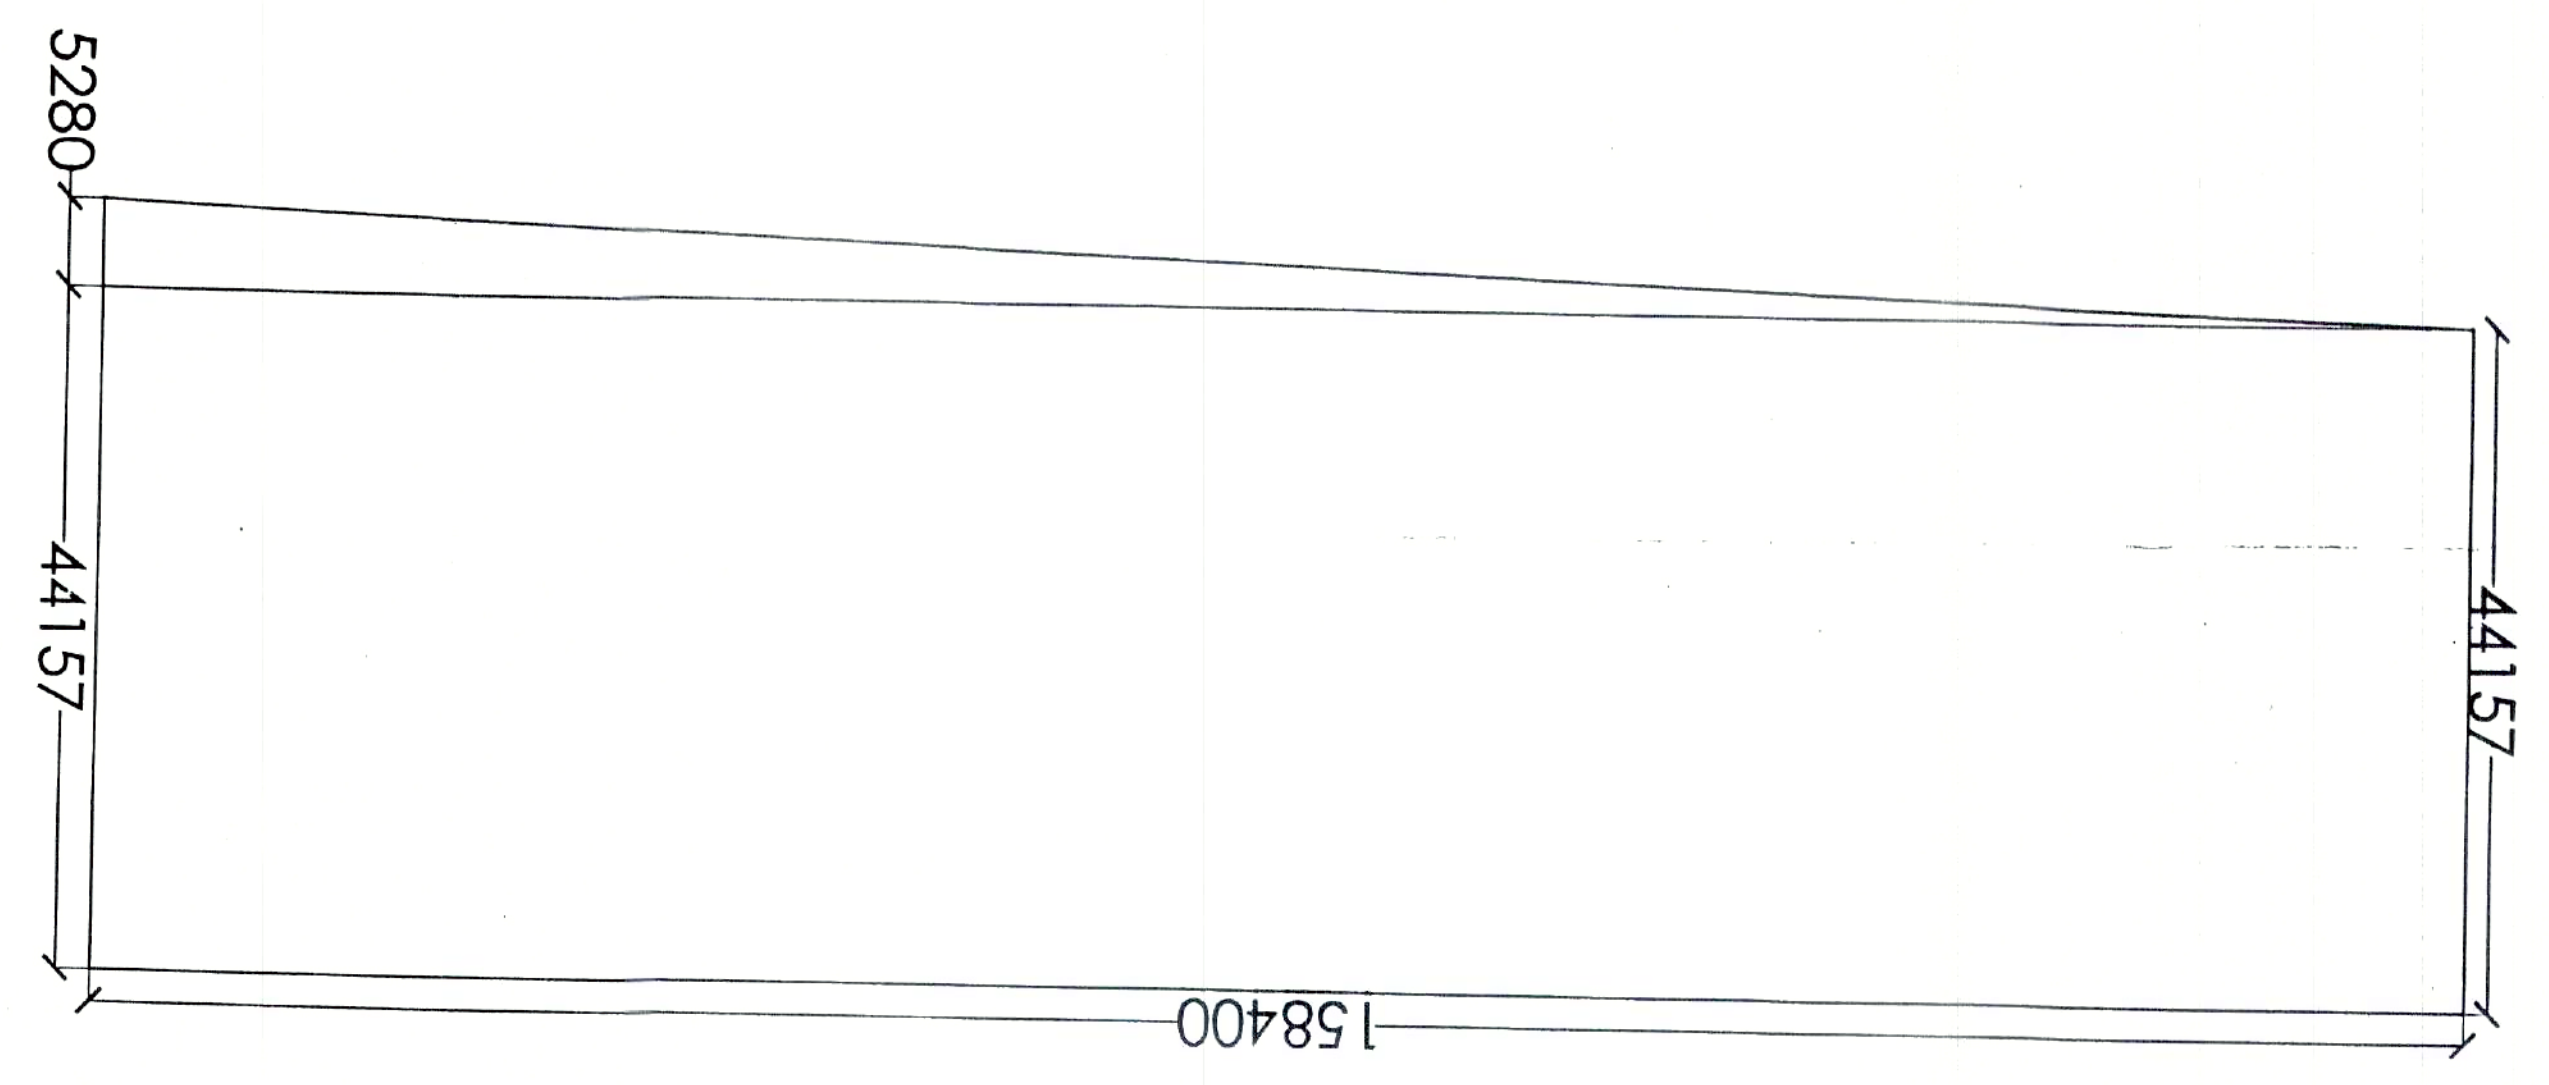

COVERED AREA FOR BASEMENT FLOOR AREA :-
 $= (158.40 \times 44.157) + (0.5 \times 158.40 \times 5.280)$
 $= 7412.644 \text{ SQ.M.}$
 CAR PARKING SPACE PROVIDED IN BASEMENT AREA:-
 $= 7412.644 - (\text{STAIRCASE AREA} + \text{LIFT WELL} + \text{RAMP AREA} + \text{S.T.P.})$
 $= 7412.644 - [(3.9 \times 2.96 \times 4) + (3.9 \times 3.46 \times 2) + (2.46 \times 3.33 \times 3)]$
 $+ (4.66 \times 3.46 \times 2) + (18.0 \times 3.6 \times 2) + (6.23 \times 12.83)]$
 $= 7412.644 - 336.749$
 $= 7075.895 \text{ SQ.M. OR } (7075.895/30) = 235 \text{ E.C.S.}$

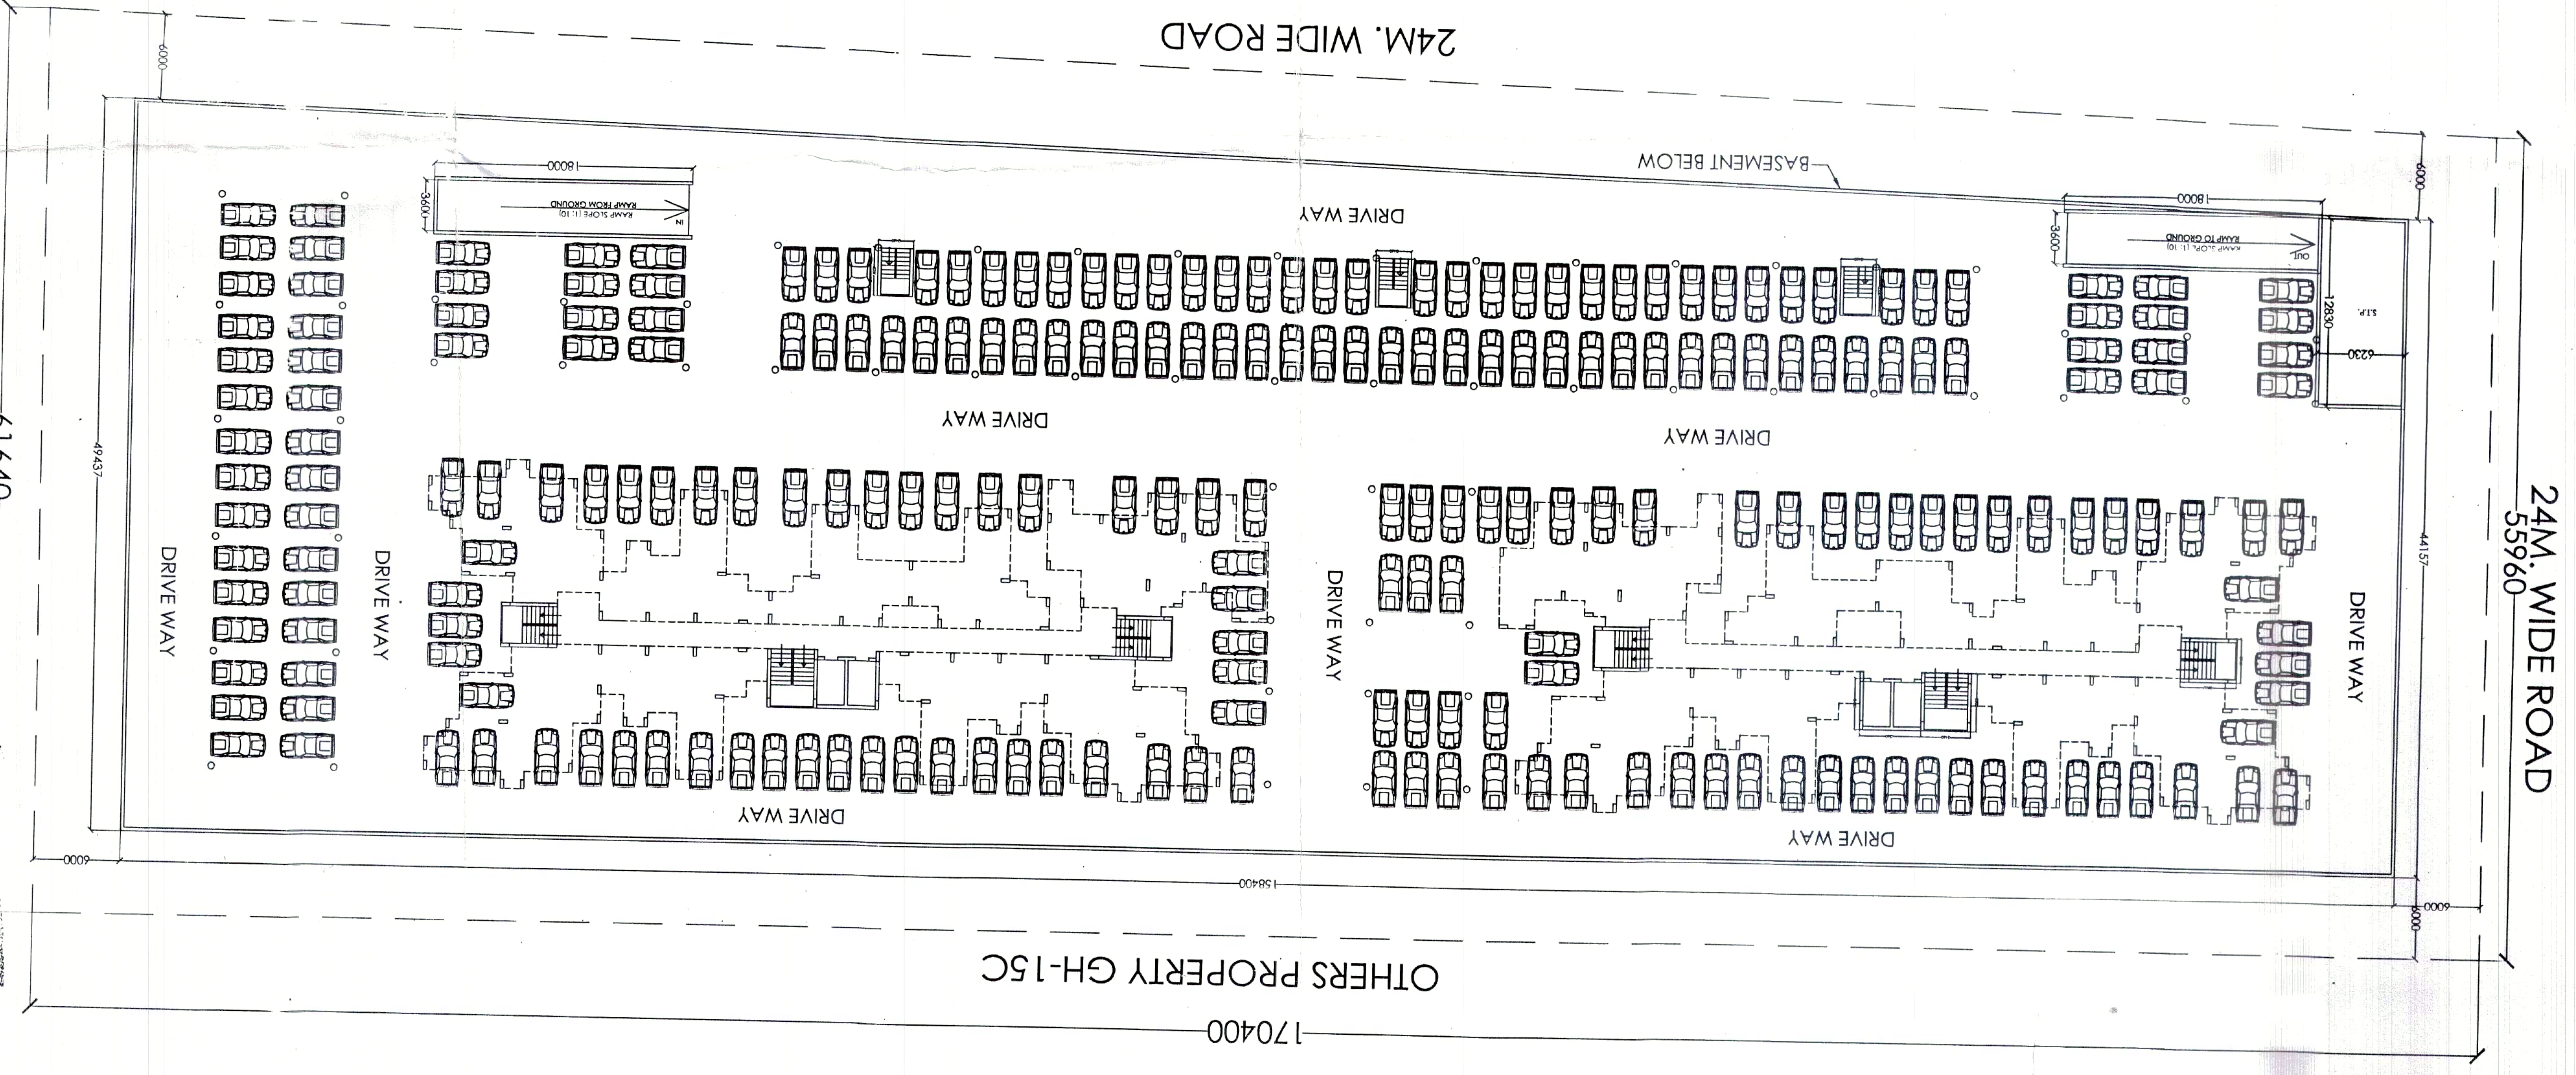

OTHERS PROPERTY GH-15C
170400
61640
24.0 M. WIDE ROAD
24M. WIDE ROAD
55960

APPROVED
Greater Noida Industrial Dev. Authority
28/7/2011
24.157.2011
Gen. Manager
(Tech. & Arch.)
Noida
Intending to be used & verified by
B. E. (P) Engg.