



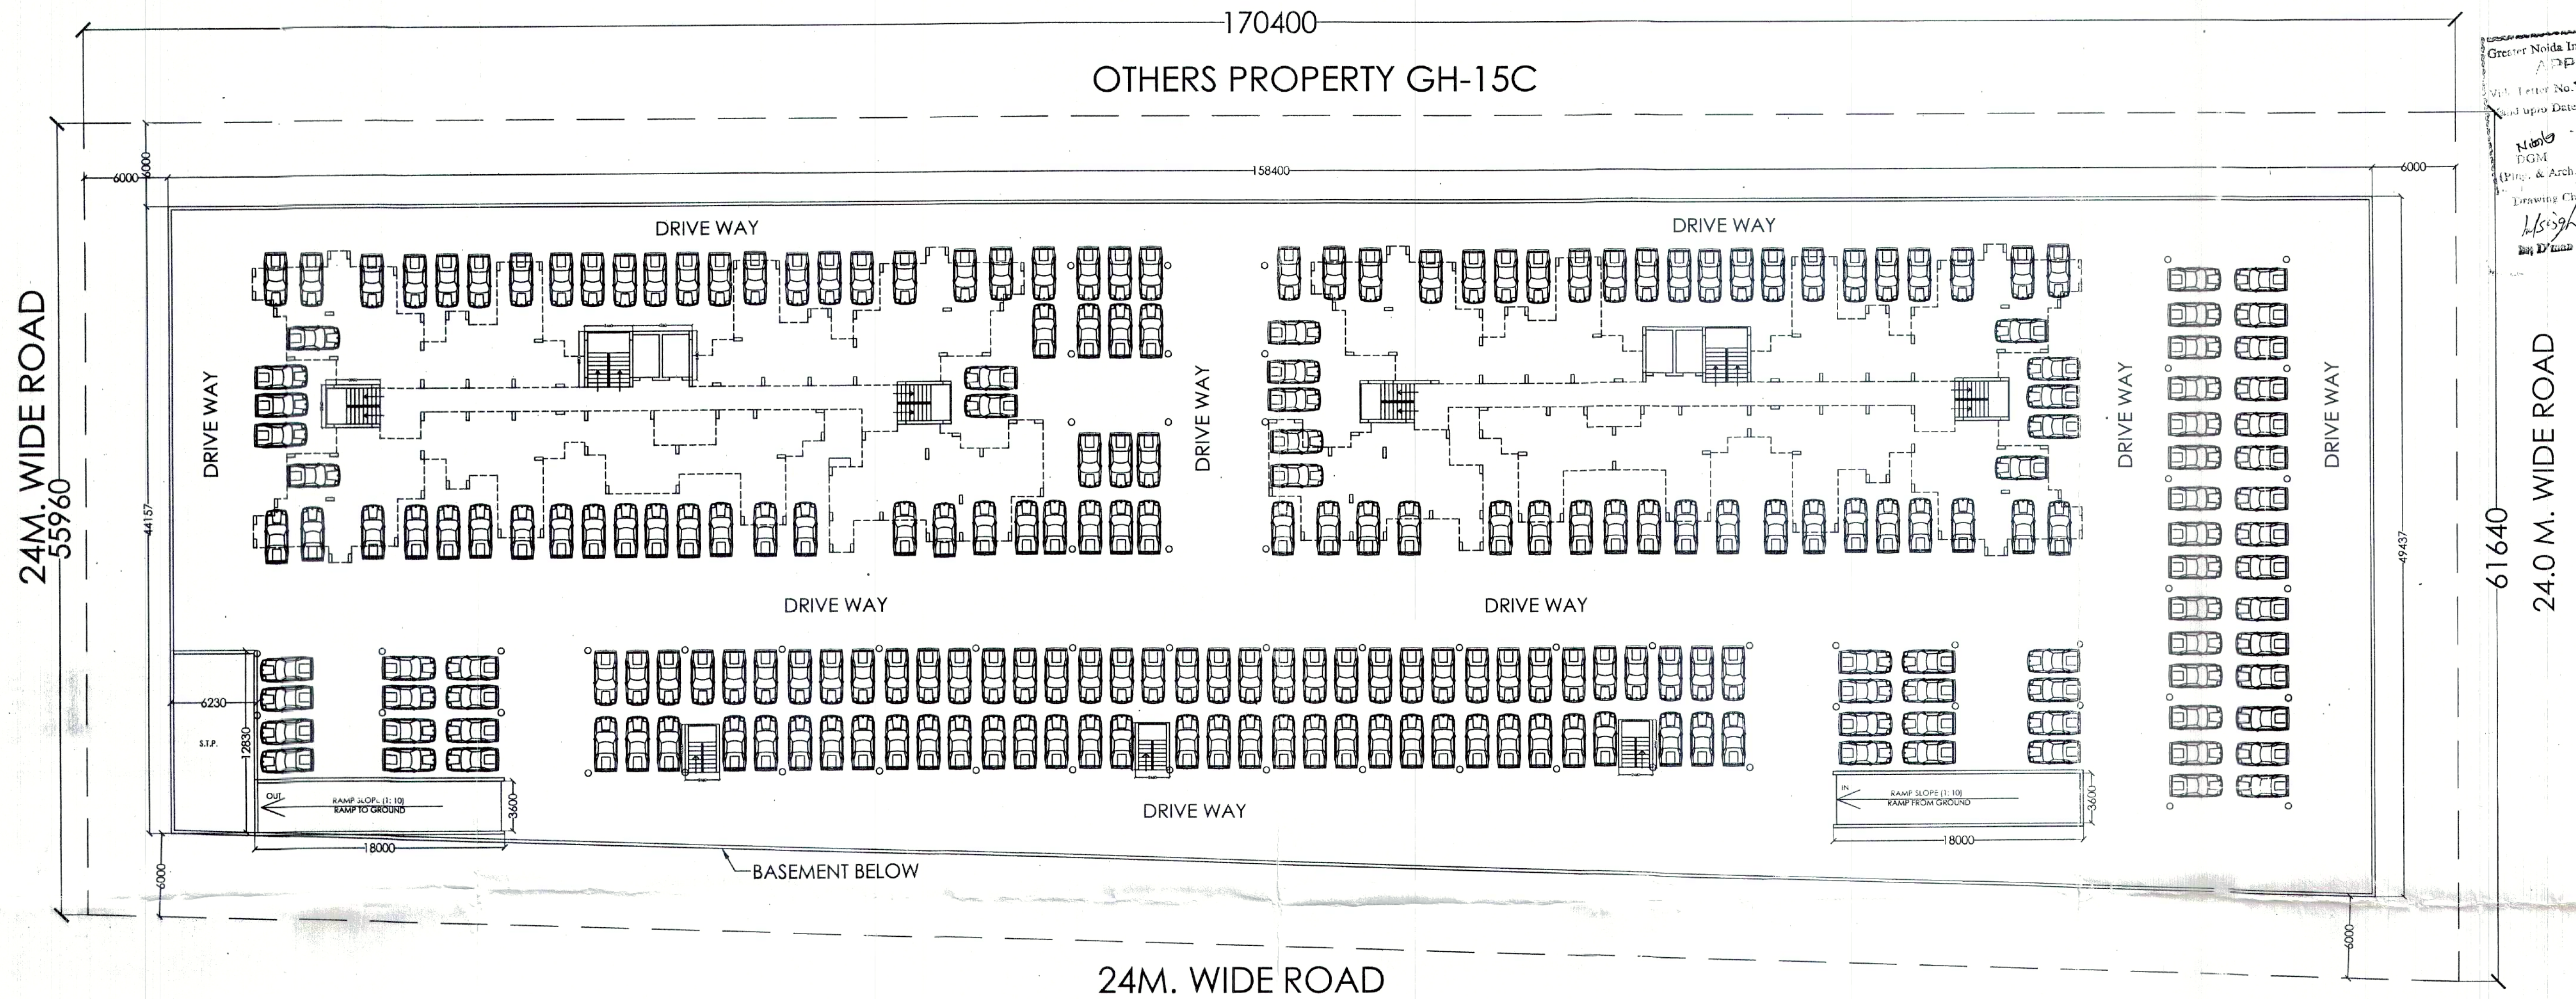

Greater Noida Industrial Dev. Authority
APPROVED
 With Letter No. 71/18, Dated: 23/7/2011
 And upon Date: 24/8/2011
 M. N. Andley
 Gen. Manager
 (P. Eng. & Arch.)
 Drawing Checked & Verified By
 Sr. Ex. (Plan)

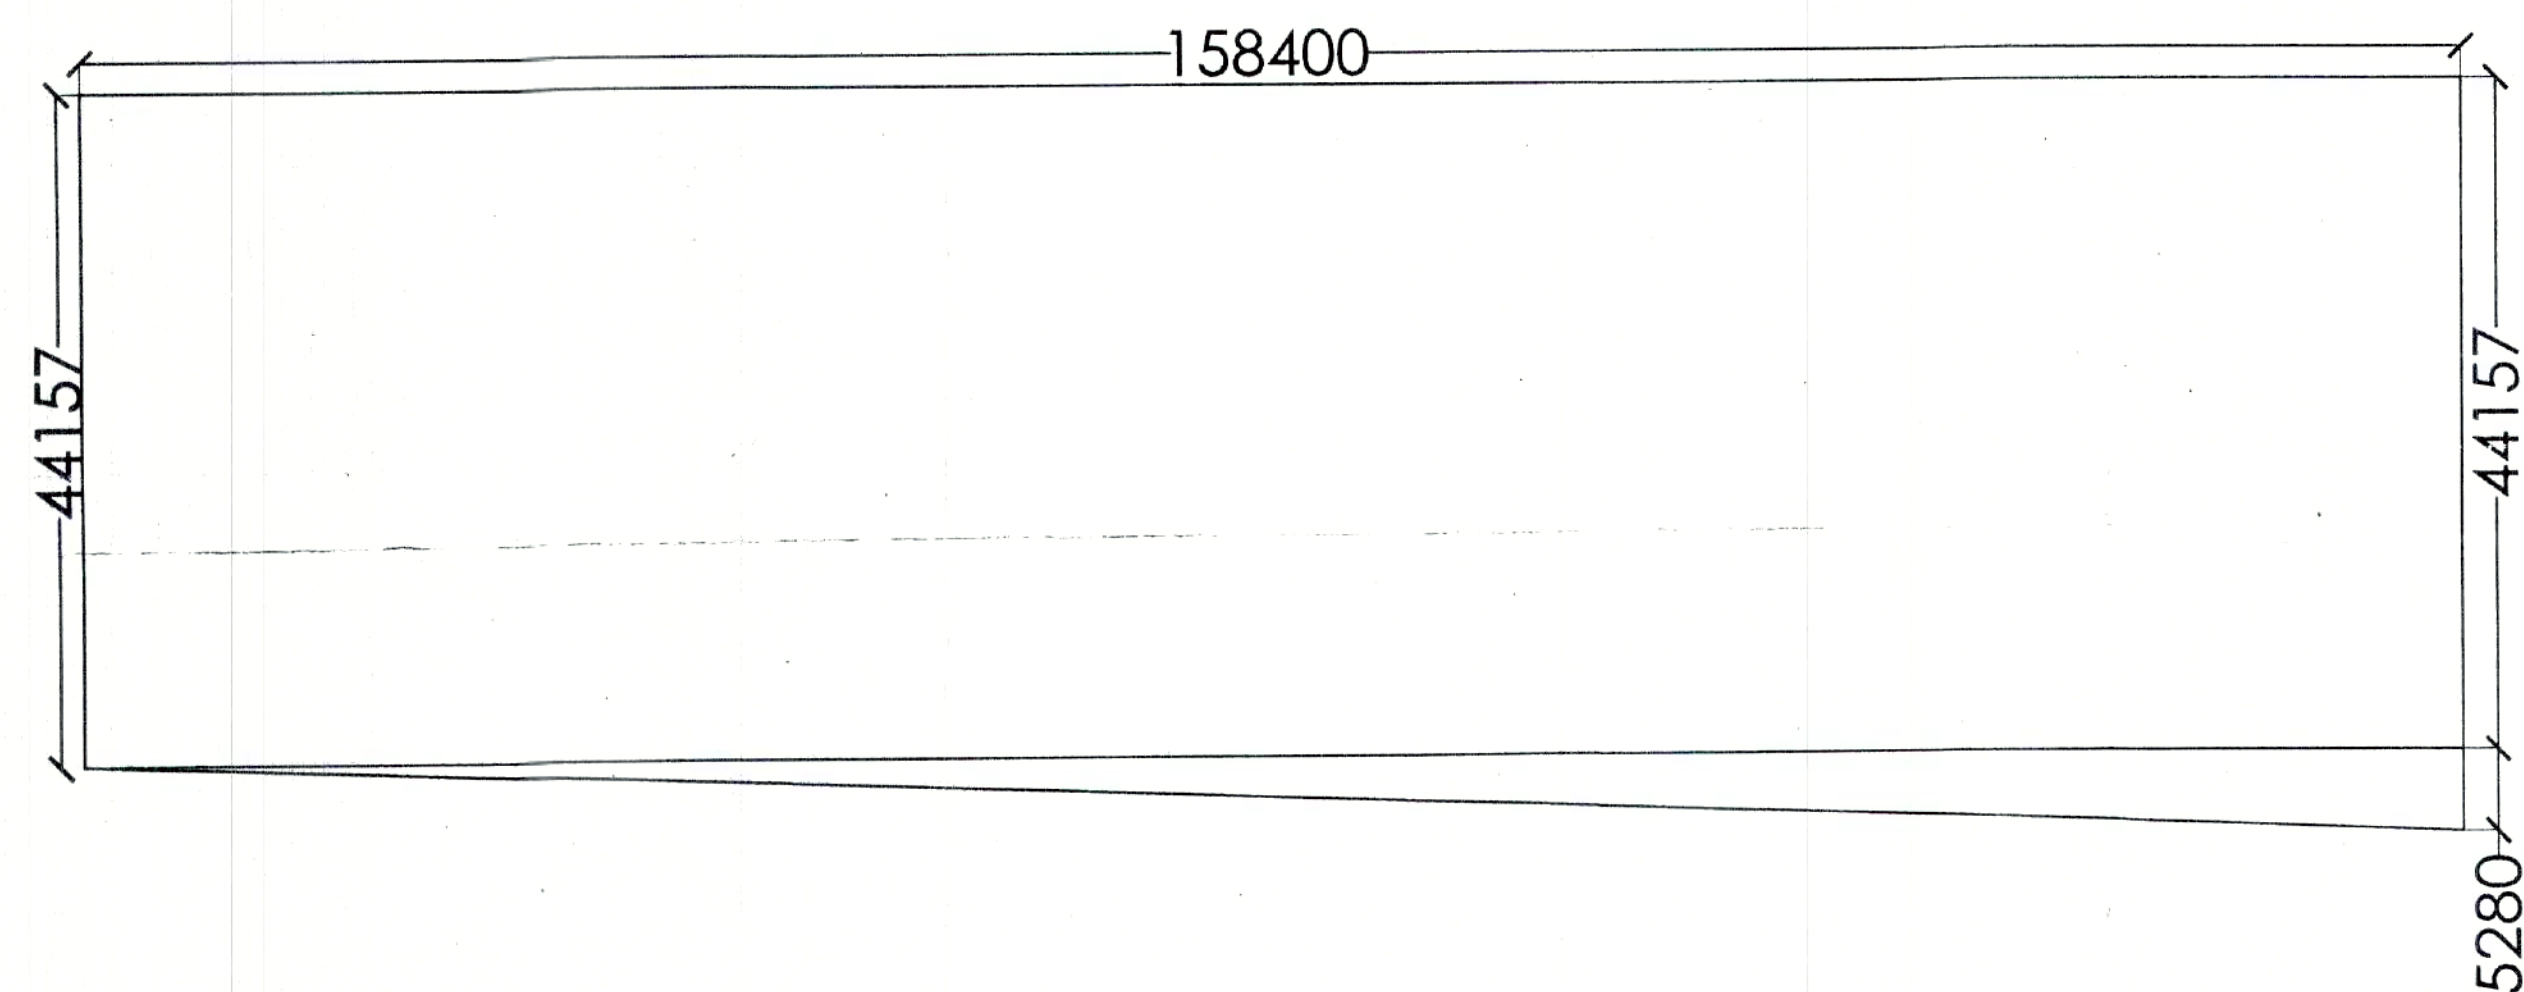

COVERED AREA FOR BASEMENT FLOOR AREA :-

$$= (158.40 \times 44.157) + (0.5 \times 158.40 \times 5.280)$$

$$= \mathbf{7412.644 \text{ SQ.M.}}$$

CAR PARKING SPACE PROVIDED IN BASEMENT AREA:-

$$= 7412.644 - (\text{STAIRCASE AREA} + \text{LIFT WELL} + \text{RAMP AREA} + \text{S.T.P.})$$

$$= 7412.644 - [(3.9 \times 2.96 \times 4) + (3.9 \times 3.46 \times 2) + (2.46 \times 3.33 \times 3) + (4.66 \times 3.46 \times 2) + (18.0 \times 3.6 \times 2) + (6.23 \times 12.83)]$$

$$= 7412.644 - 336.749$$

$$= 7075.895 \text{ SQ.M. OR } (7075.895/30) = 235 \text{ E.C.S.}$$

PROJECT:-
GROUP HOUSING FOR
M/S DILIGENT BUILDER'S PVT. LTD
 PLOT NO.GH-15D, SECTOR-1 AT GREATER NOIDA. (U.P.)

SIGNING AUTHORITY
 For Diligent Builders Pvt. Ltd.
 Authorised Signatory

ARCHITECT'S SIGN
 ARCHITECT CA/75/1841

SUBMISSION DRAWING
 DRG. TITLE:-
BASEMENT FLOOR PLAN
 SCALE:-1:250
 DLT.BY:-
 DRG. NO. 02
 DATE:-15/06/2011

NORTH
 ARCHITECTS:-
 M.N. ANDLEY B.Arch. F.I.I.A. F.I.V.
ANDLEYS ASSOCIATES PVT. LTD.
 ARCHITECTS ENGINEERS PLANNERS
 39 HOUSING SOCIETY N.D.S.E-4 NEW DELHI - 110049