


28/12/23
23/12/23

IV County Pvt. Ltd.
Auth. Sign.

1. The building shall be constructed in accordance with the approved plans and specifications.
2. The building shall be constructed in accordance with the approved plans and specifications.
3. The building shall be constructed in accordance with the approved plans and specifications.

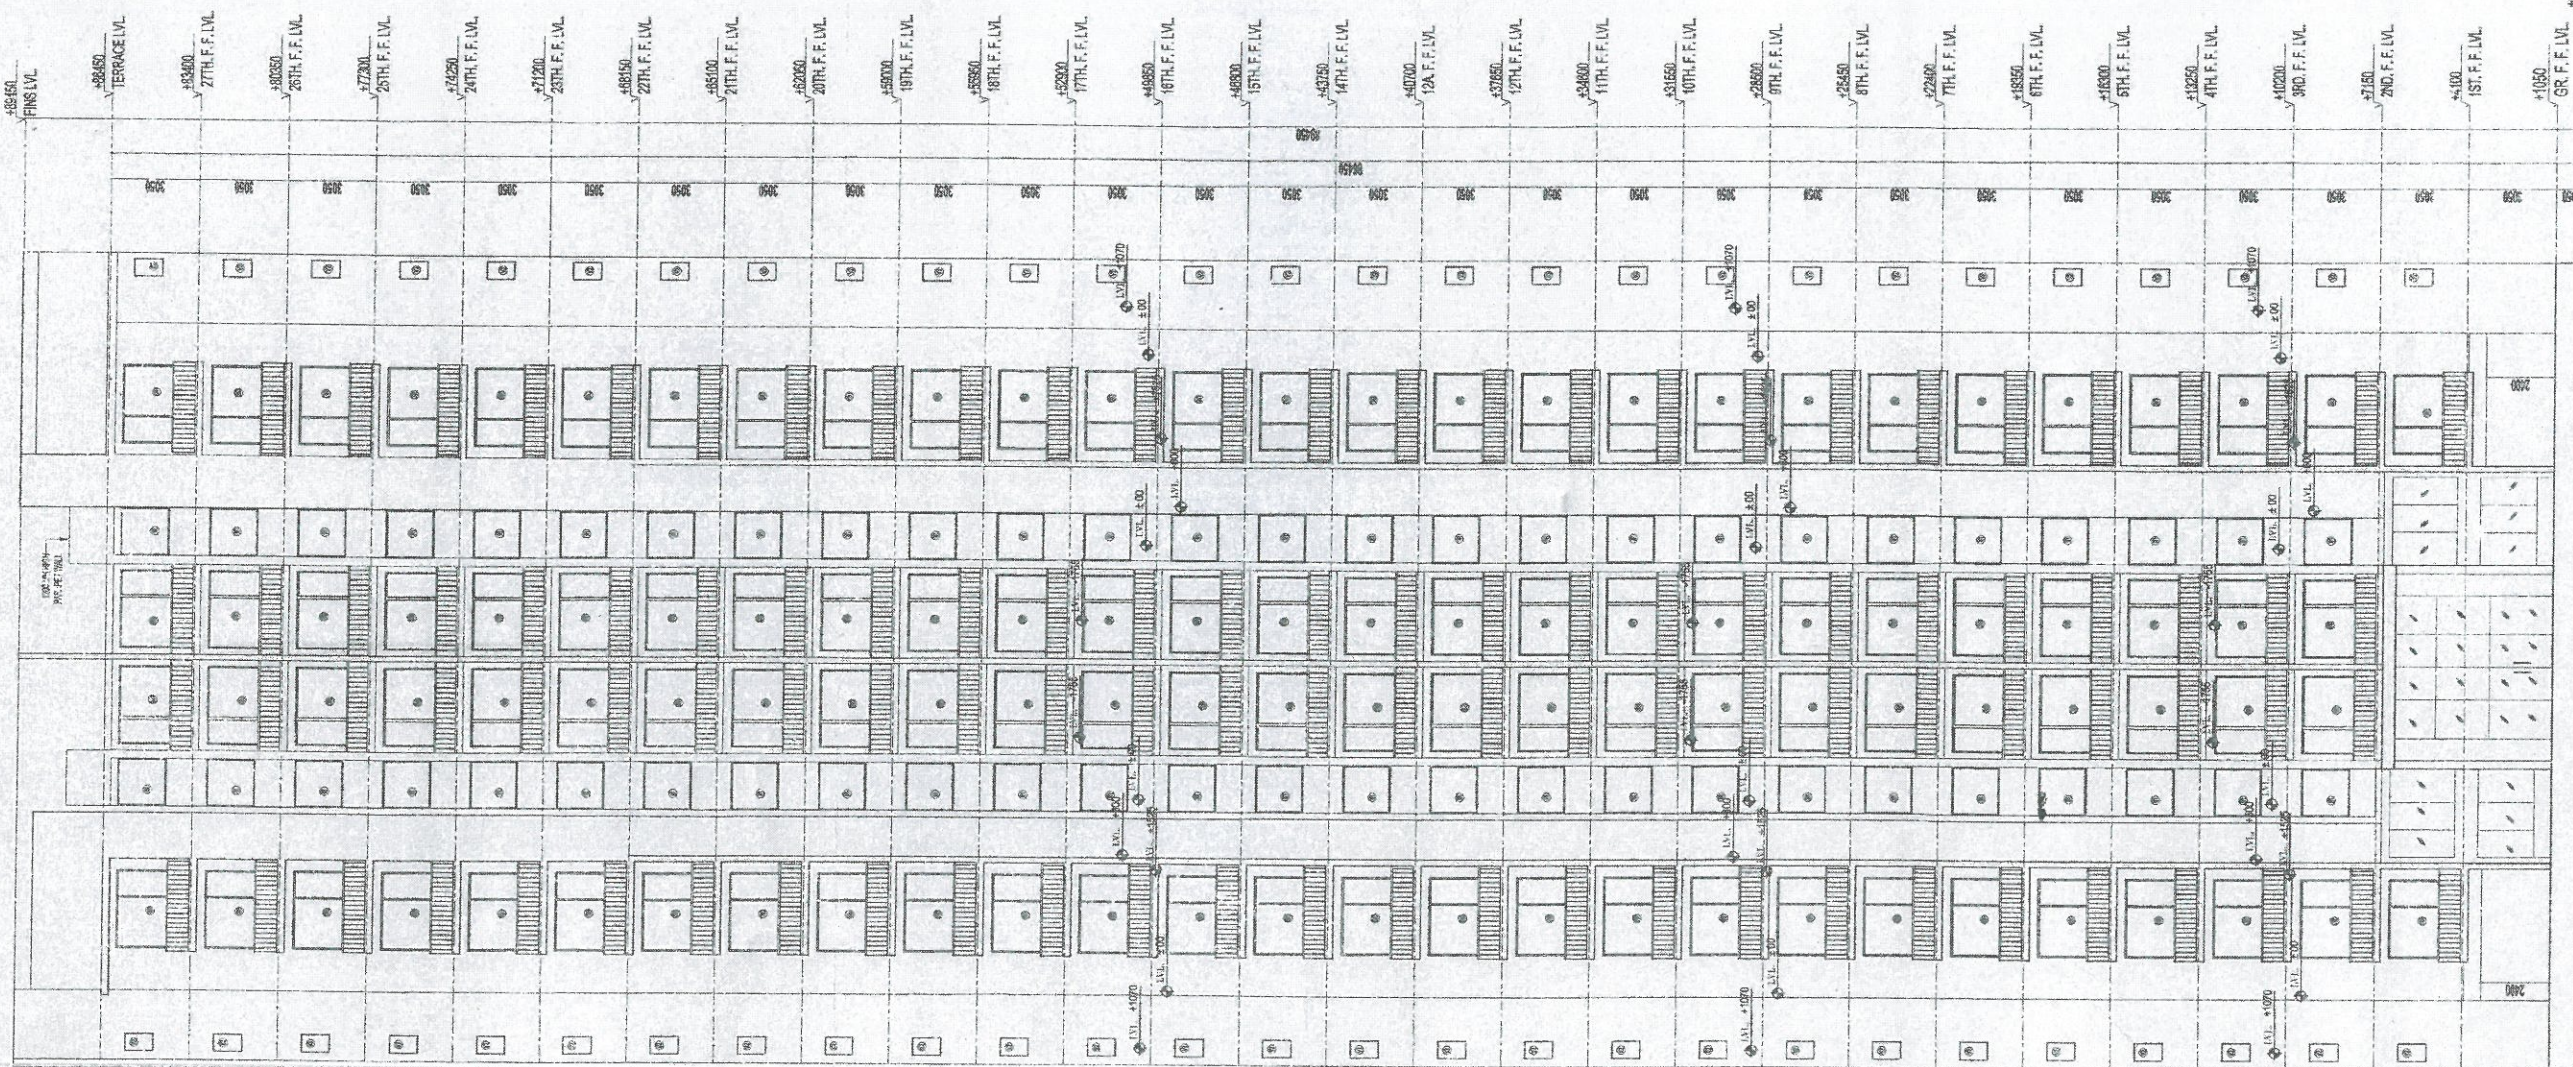


FRONT ELEVATION

20th F.F. LVL

This drawing is a "COPYRIGHT" work of the architect and is not to be reproduced without the permission of the architect.

NO. OF SHEET	DATE	REVISION	BY
1	28/12/23		

GENERAL NOTES:
1. ALL DIMENSIONS SHALL BE IN METERS.
2. THE BUILDING SHALL BE CONSTRUCTED IN ACCORDANCE WITH THE APPROVED PLANS AND SPECIFICATIONS.

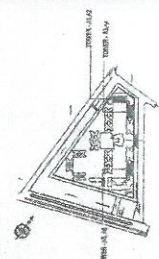

SUBMISSION DRAWING

COUNTY: IV COUNTY PVT. LTD.

PROJECT: GLEO County

PROVIDED BY: GLEO County
FOR: IV COUNTY PVT. LTD.
AT: 100, 101, 102, 1000.

DATE: 28/12/23
SCALE: 1:100
PROJECT: GLEO County
DRAWN BY: [Signature]
CHECKED BY: [Signature]
APPROVED BY: [Signature]

FRONT ELEVATION

TOWER - A1 A2 A3 A4 A5 A6

IV County Pvt. Ltd.
Auth. Sign.

TOWN PLANNER SIGN

TOWN PLANNER

CONFORMANCE

9-616

This drawing is available on our website: www.ivcounty.com