


IV County Pvt. Ltd.
Auth. Sign.

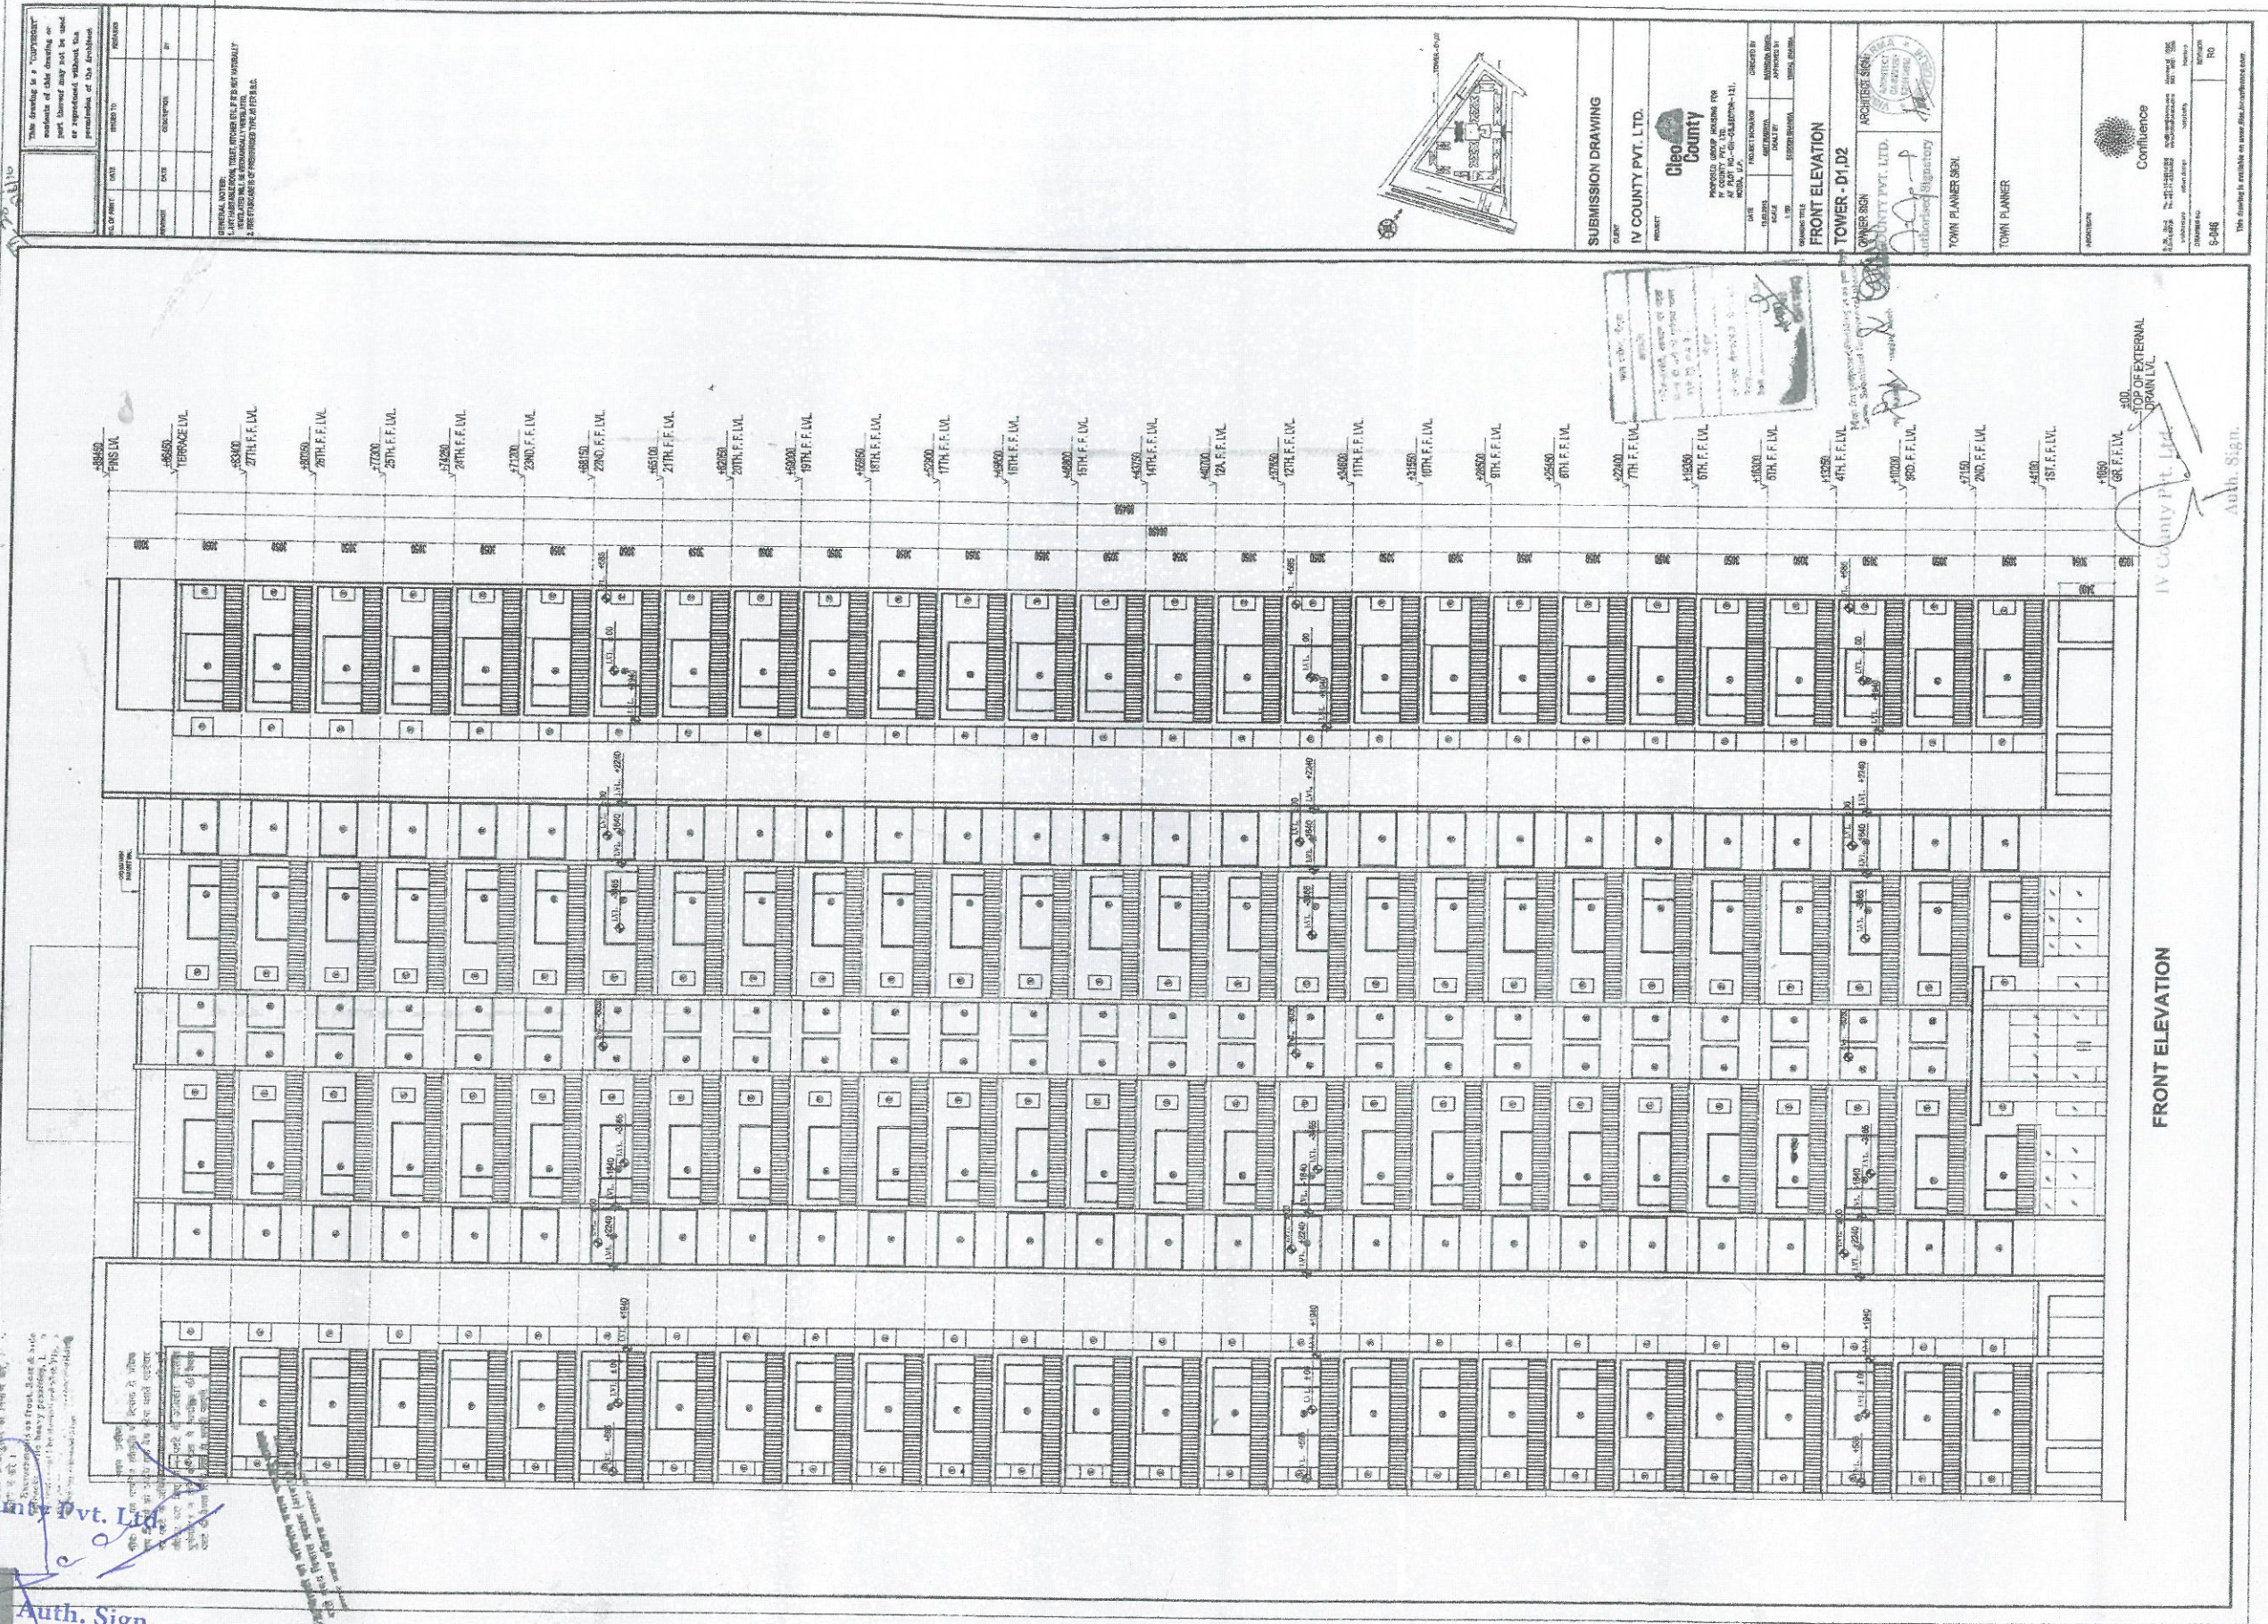

This drawing is a "COPYRIGHT" and is the property of IV County Pvt. Ltd. It is not to be used or reproduced without the permission of the architect.

DATE: 10/10/2023
DRAWN BY: [Signature]
CHECKED BY: [Signature]
PROJECT: IV County Pvt. Ltd.
SUBMISSION DRAWING
TOWER - D1 D2
FRONT ELEVATION
IV County Pvt. Ltd.
ARCHITECT
TOWN PLANNER SEN.
TOWN PLANNER

IV County Pvt. Ltd.
Auth. Sign.