



SECOND & THIRD FLOOR PLAN

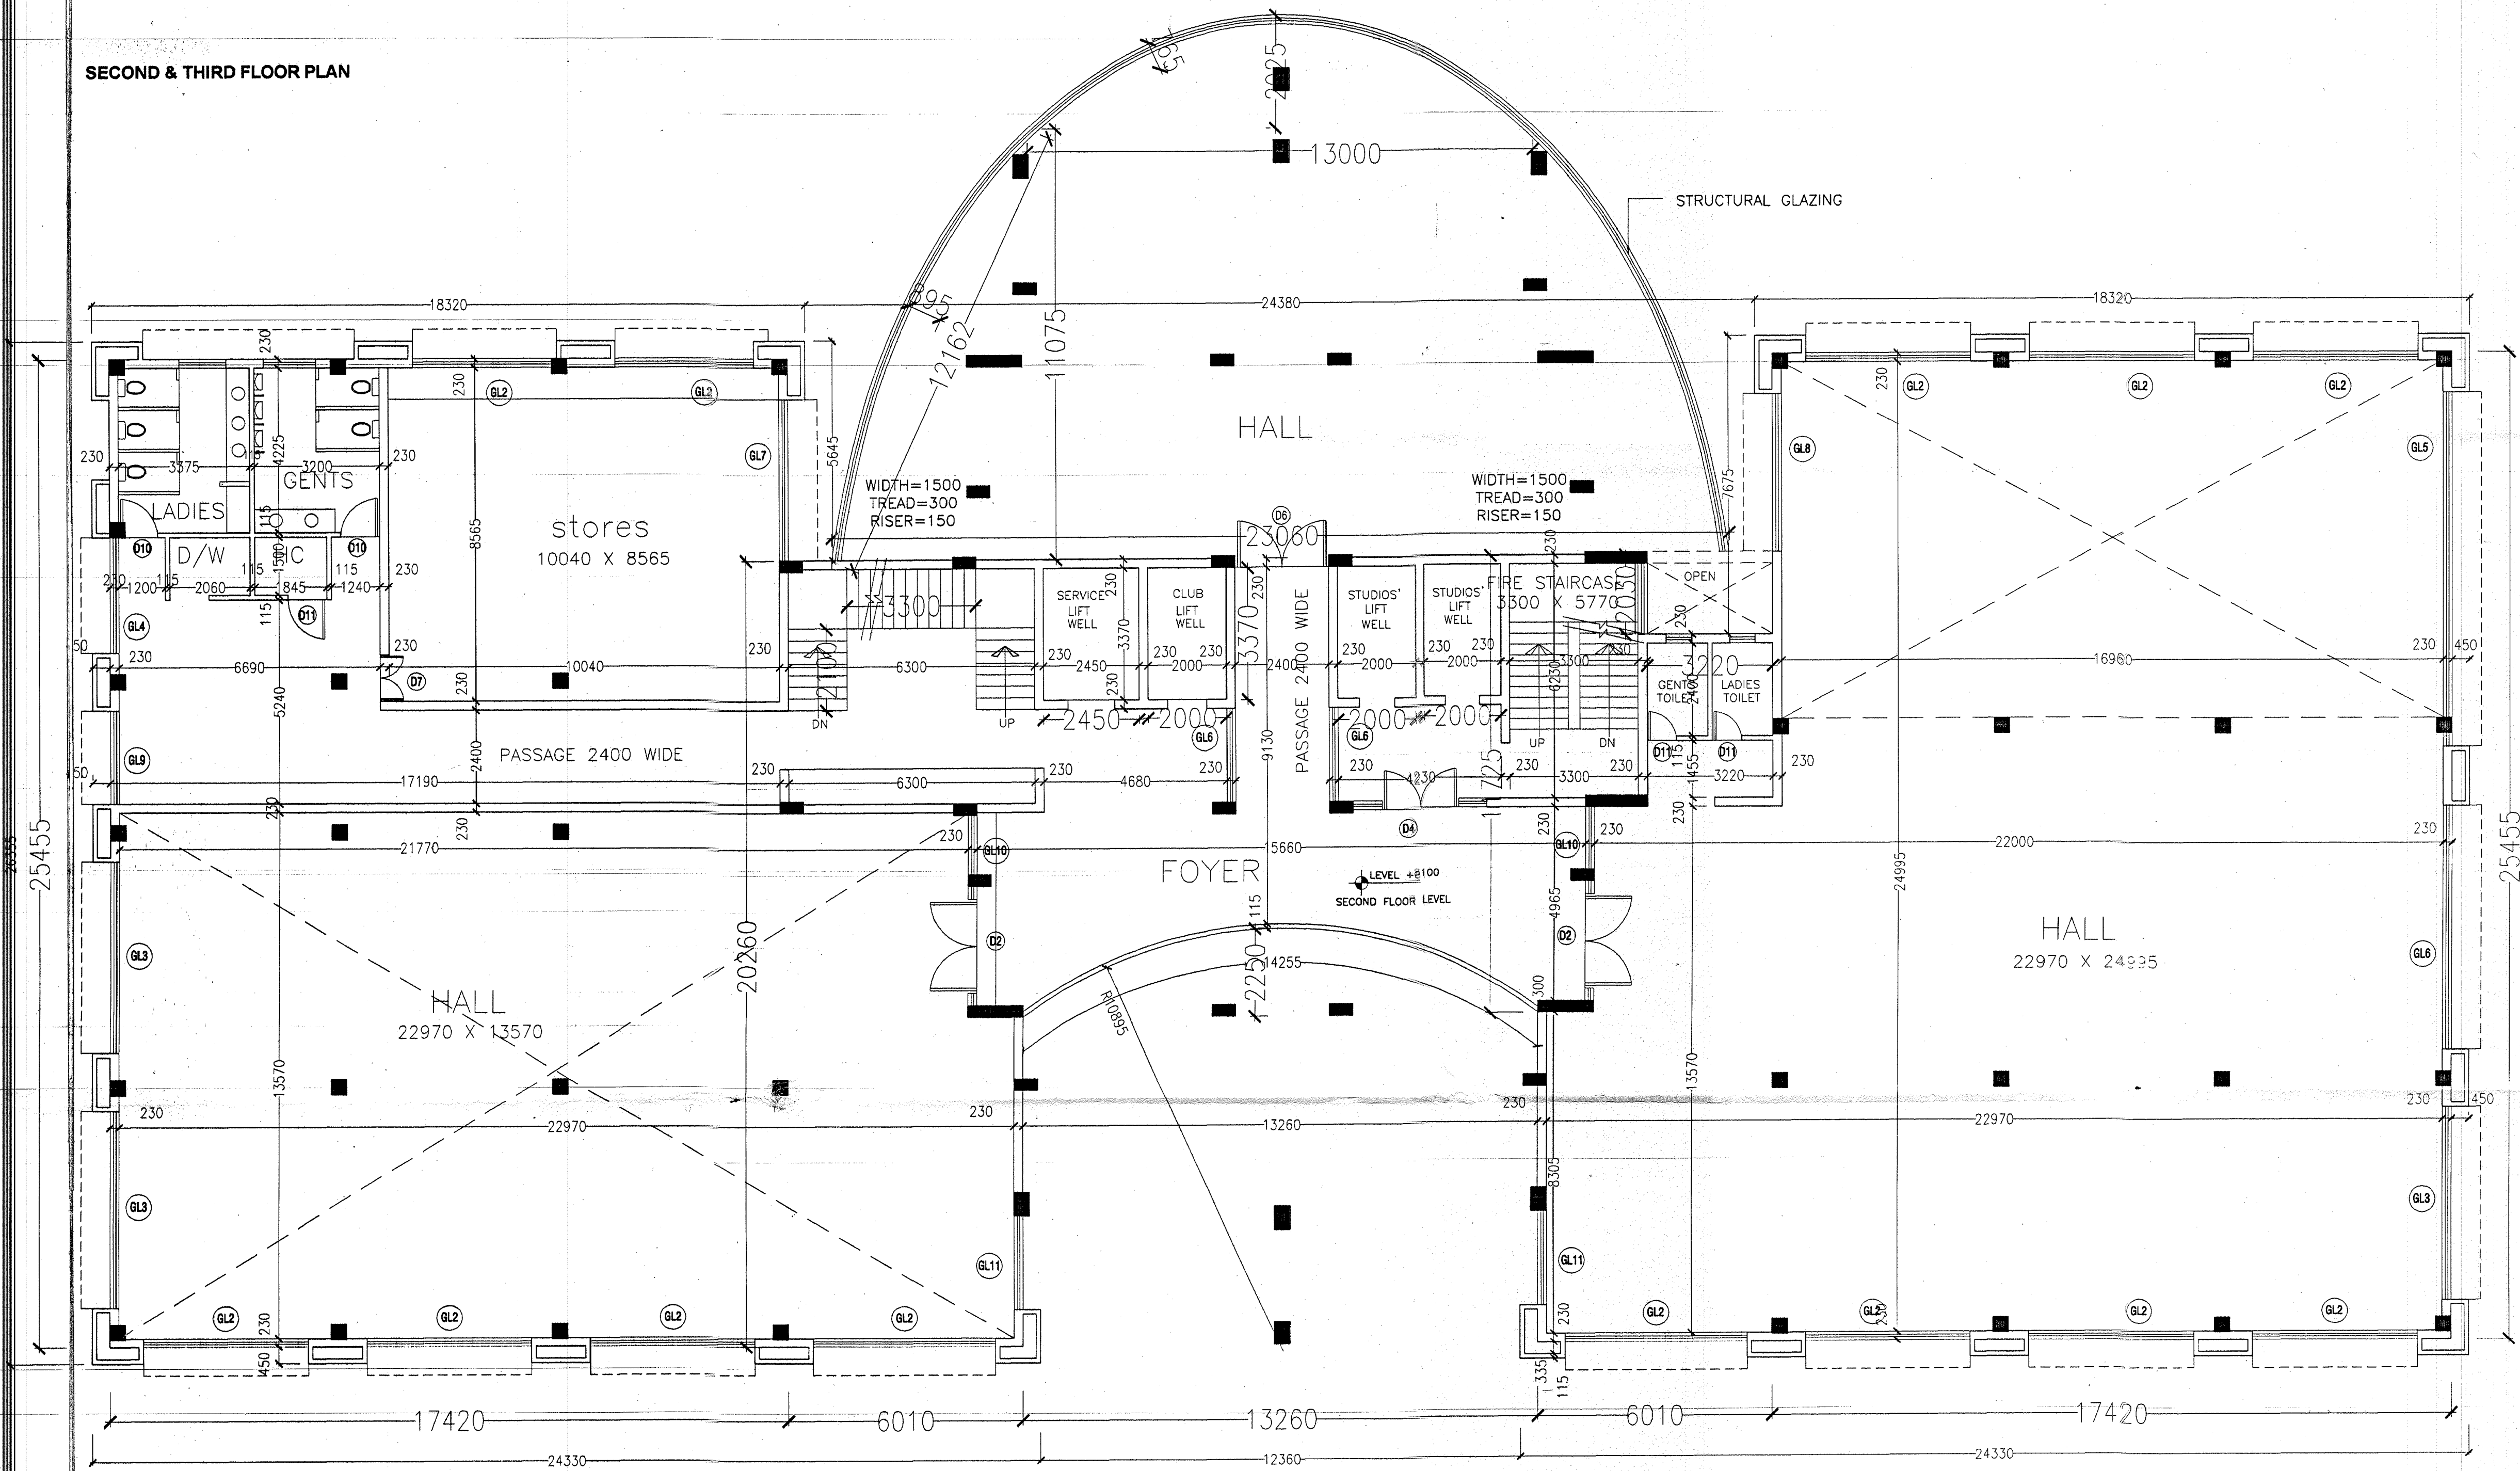

AREA DIAGRAM

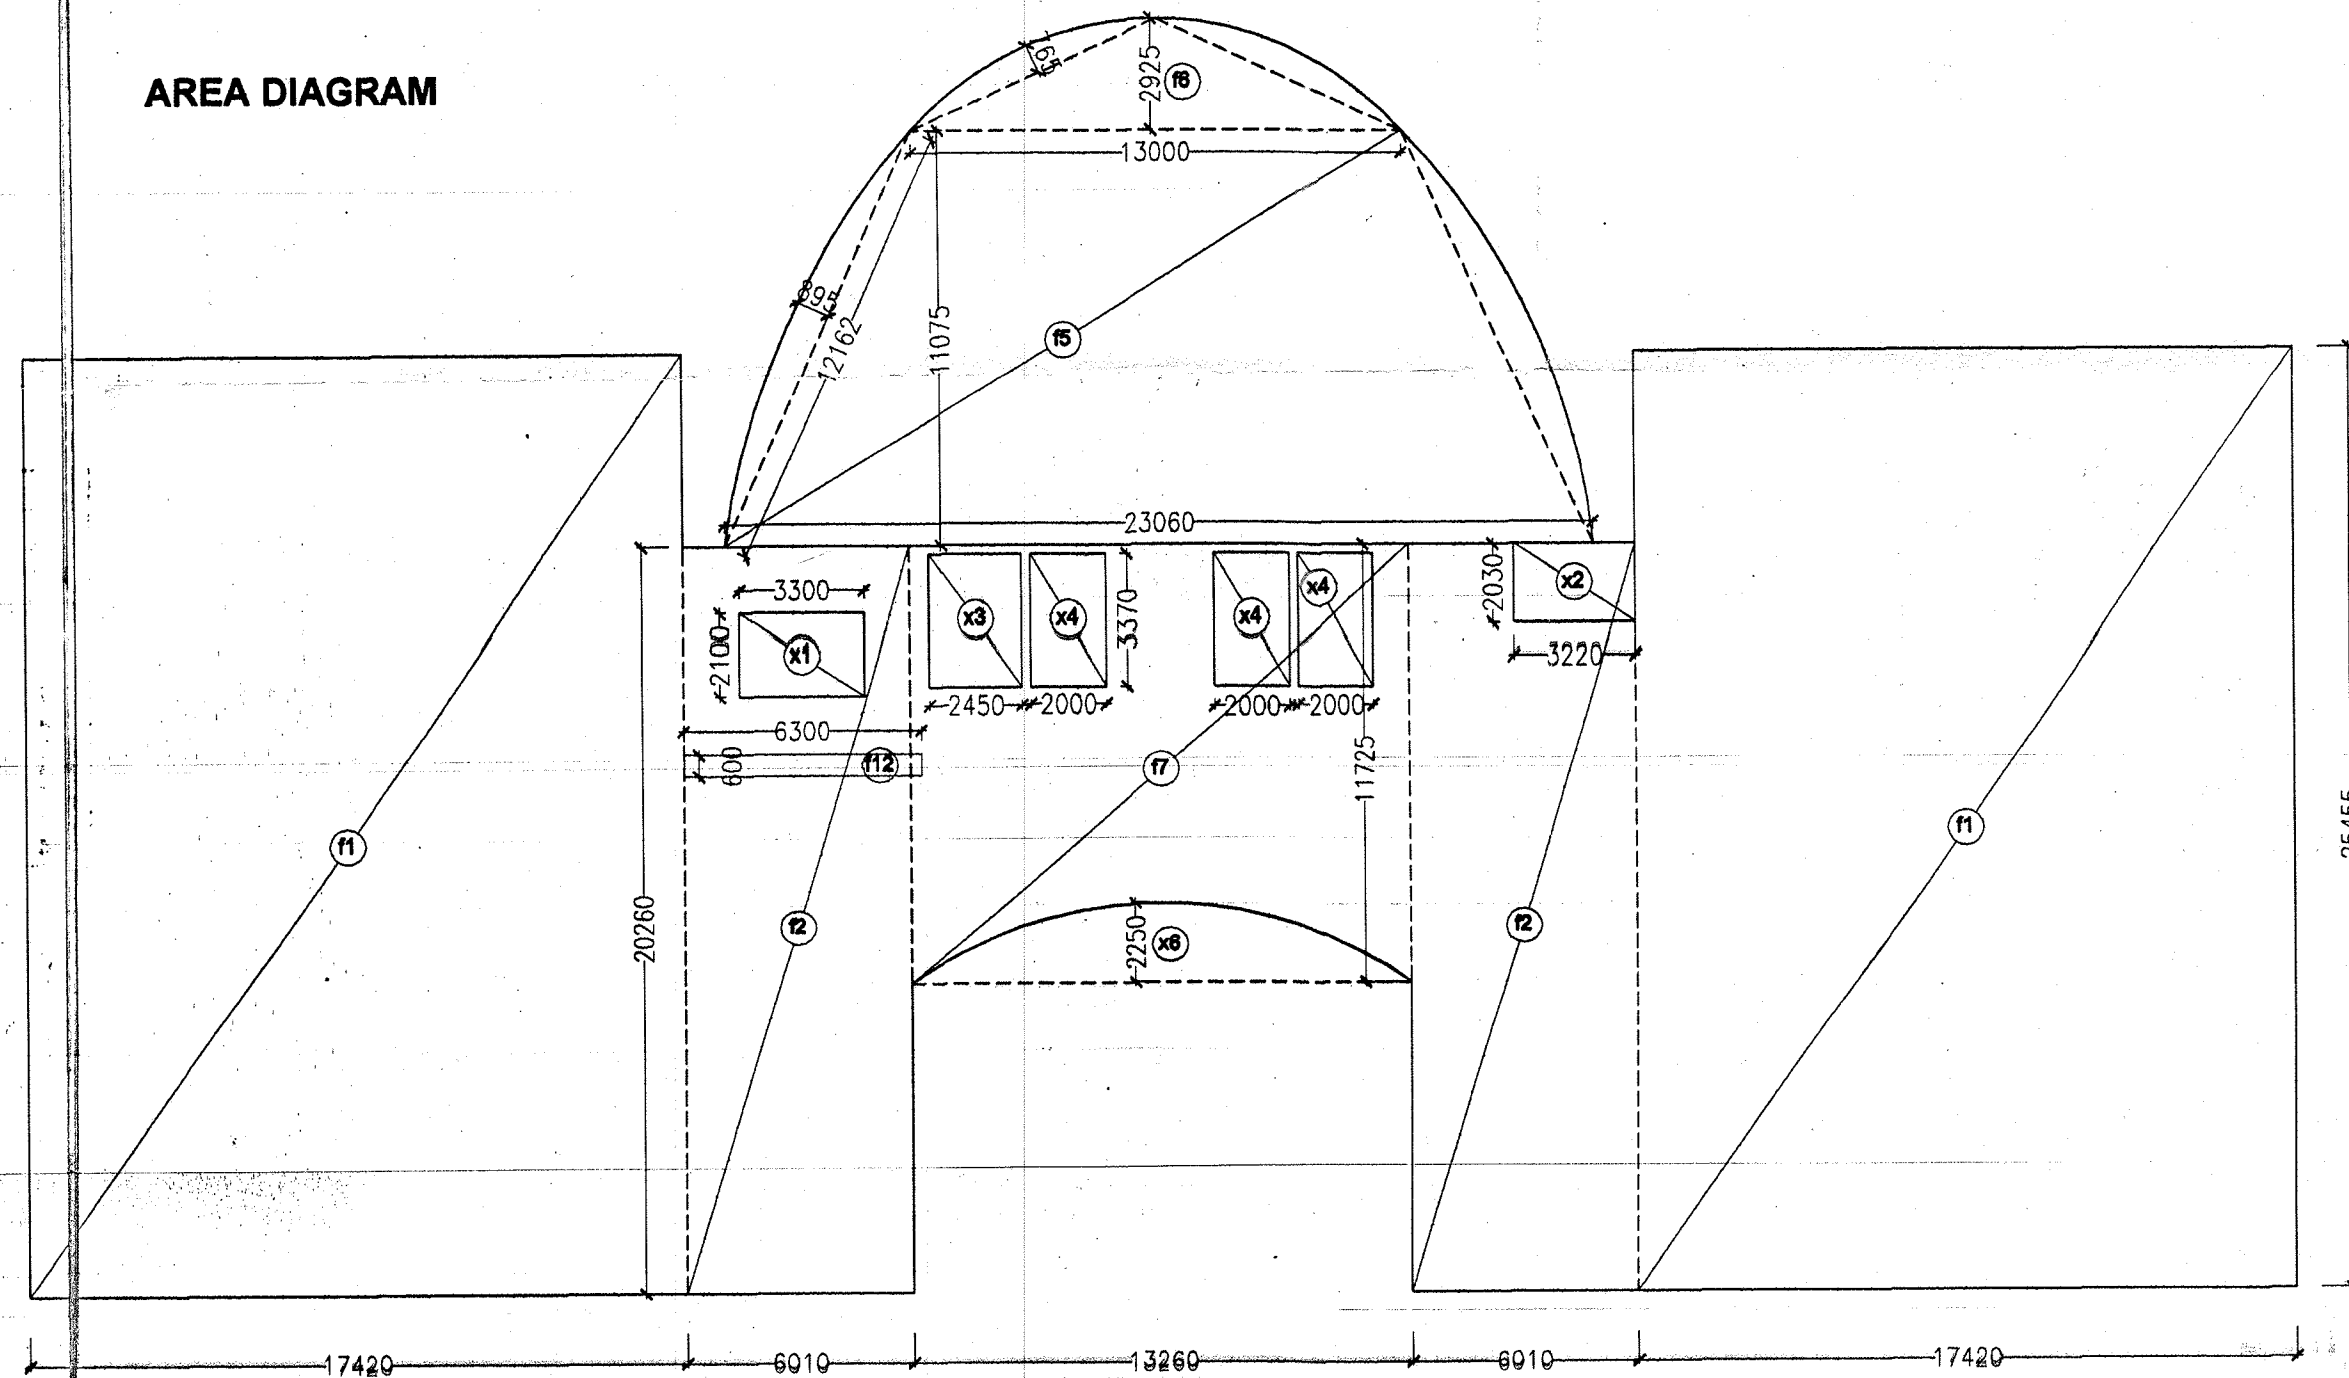

Second & Third Floor - Block Tower 1													
s.no.	pocket	Additions				Deductions				Total Area (sqm)			
		Length 1 (m.)	Length 2 (m.)	Width (m.)	No. of Pocket	Area	pocket	Length 1 (m.)	Length 2 (m.)	Width (m.)	Co-efficient for Area Cal.	No. of Pocket	Area
1	f1	17.420		25.455	1	886.852	x1	3.300		2.100	1	1	6.930
2	f2	6.010		20.260	1	243.525	x2	3.220		2.030	1	1	6.537
3	f5	13.000		11.075	1/2	199.682	x3	2.450		3.370	1	1	8.257
4	f6	13.000		2.925	1/2	19.013	x6	13.260		2.250	2/3	1	19.890
5	f7	13.250		11.725	1	155.474	f12	6.300		0.600	1/2	1	1.890
6	f12	6.300		0.600	1/2	1.890							
GRAND TOTAL						1528.220							63.723
													1464.496
													1464.496

Area Under Facility = (f1+f2+f5+f6+f7+f12) - (x1+x2+x3+x4+x6+f12) = 1528.220 - 63.723 = 1464.496 sqm (Details given in table above)

Summary of Area - Block Tower 1 (sqm)									
Floor	Area under FAR	Facility Area	Others Area	Covered Area	ST-I	ST-II	ST-III	ST-IV	No. Of Units
Ground Floor	535.918	1063.202		1599.120					
1st Floor	511.418	384.021		895.439					
2nd Floor		1464.496		1464.496					
3rd Floor		1464.496		1464.496					
4th Floor		1004.725		1004.725					
5th Floor		1285.498		1285.498					
6th Floor		585.393		585.393					
7th Floor		585.393		585.393					
8th Floor	366.631	44.746		411.378	2	2	2	2	2
9th Floor	367.598	44.746		412.344	2	2	2	2	2
10th Floor	367.598	44.746		412.344	2	2	2	2	2
11th Floor	366.631	44.746		411.378	2	2	2	2	2
12th Floor	366.631	44.746		411.378	2	2	2	2	2
13th Floor	367.598	44.746		412.344	2	2	2	2	2
14th Floor	367.598	44.746		412.344	2	2	2	2	2
15th Floor	366.631	44.746		411.378	2	2	2	2	2
16th Floor	366.631	44.746		411.378	2	2	2	2	2
17th Floor	367.598	44.746		412.344	2	2	2	2	2
18th Floor	367.598	44.746		412.344	2	2	2	2	2
19th Floor	366.631	44.746		411.378	2	2	2	2	2
20th Floor	366.631	44.746		411.378	2	2	2	2	2
21st Floor	367.598	44.746		412.344	2	2	2	2	2
22nd Floor	367.598	44.746		412.344	2	2	2	2	2
23rd Floor	366.631	44.746		411.378	2	2	2	2	2
24th Floor	366.631	44.746		411.378	2	2	2	2	2
25th Floor	367.598	44.746		412.344	2	2	2	2	2
26th Floor	367.598	44.746		412.344	2	2	2	2	2
27th Floor	366.631	44.746		411.378	2	2	2	2	2
28th Floor	366.631	44.746		411.378	2	2	2	2	2
29th Floor	367.598	44.746		412.344	2	2	2	2	2
30th Floor	367.598	44.746		412.344	2	2	2	2	2
Terrace		58.610		58.610					
OHT & machine rm.		138.867		138.867					
TOTAL	9491.458	9063.860		18555.319	46	46	46	46	46

SUBMISSION DRAWING

- NOTES.
1. ALL DIMS. ARE IN MM.
 2. ONLY WRITTEN DIMS. ARE TO BE FOLLOWED.
 3. DIMS. ARE NOT TO BE SCALED.

PROJECT
PROPOSED GROUP HOUSING APARTMENTS
"PARX LAUREATE"
 PLOT NO. GH-01,02,03, SEC.-108, NOIDA.
 BELONGING TO
M/S LAUREATE BUILDWELL PVT. LTD.

DRAWING TITLE
BLOCK- TOWER 1

2ND & 3RD FLOOR PLAN & AREA STATEMENT

SCALE: 1:100
 DATE: 04-10-11
 DEALT: CHECKED: REV. NO.
 DRG. NO. **17**

APPLICANT: Laureate Buildwell Pvt. Ltd.
 ARCHITECT: **COSMIC ARCHITECTS PVT. LTD.**
 77, GULMOHAR COMMERCIAL COMPLEX
 SECTOR -15, NOIDA.
 PH: 2513935 / 2513958

DOOR & WINDOW SCHEDULE			
S.NO.	SIZE	SILL	LINTEL
D1	5200x2700	-	2700
D2	3050x2700	-	2700
D3	1550x2700	-	2700
D4	3490x2700	-	2700
D5	1500x2100	-	2100
D6	1550x2700	-	2700
D7	1200x2100	-	2100
D8	1200x2100	-	2100
D9	700x2100	-	2100
D10	1000x2100	-	2100
D11	1000x2700	-	2700
D12	1085x2700	-	2700
D13	750x2100	-	2100
DW1	1800x2150	300	2700
GL1	3680x2400	300	2700
GL2	4670x2400	300	2700
GL3	4990x2400	300	2700
GL4	2955x2400	300	2700
GL5	7810x2400	300	2700
GL6	2400x2400	300	2700
GL7	4145x2400	300	2700
GL8	4075x2400	300	2700
GL9	2400x2400	300	2700
GL10	1615x2400	300	2700
GL11	7555x2400	300	2700
GL12	2425x2400	300	2700
GL13	9105x2400	300	2700
GL14	6260x2400	300	2700
GL15	5275x2400	300	2700
GL16	3490x2400	300	2700
GL17	1570x2400	300	2700
W1	1200x1350	1350	2700
W2	1340x1350	1350	2700
W3	650x1350	1350	2700