



6TH & 7TH FLOOR PLAN

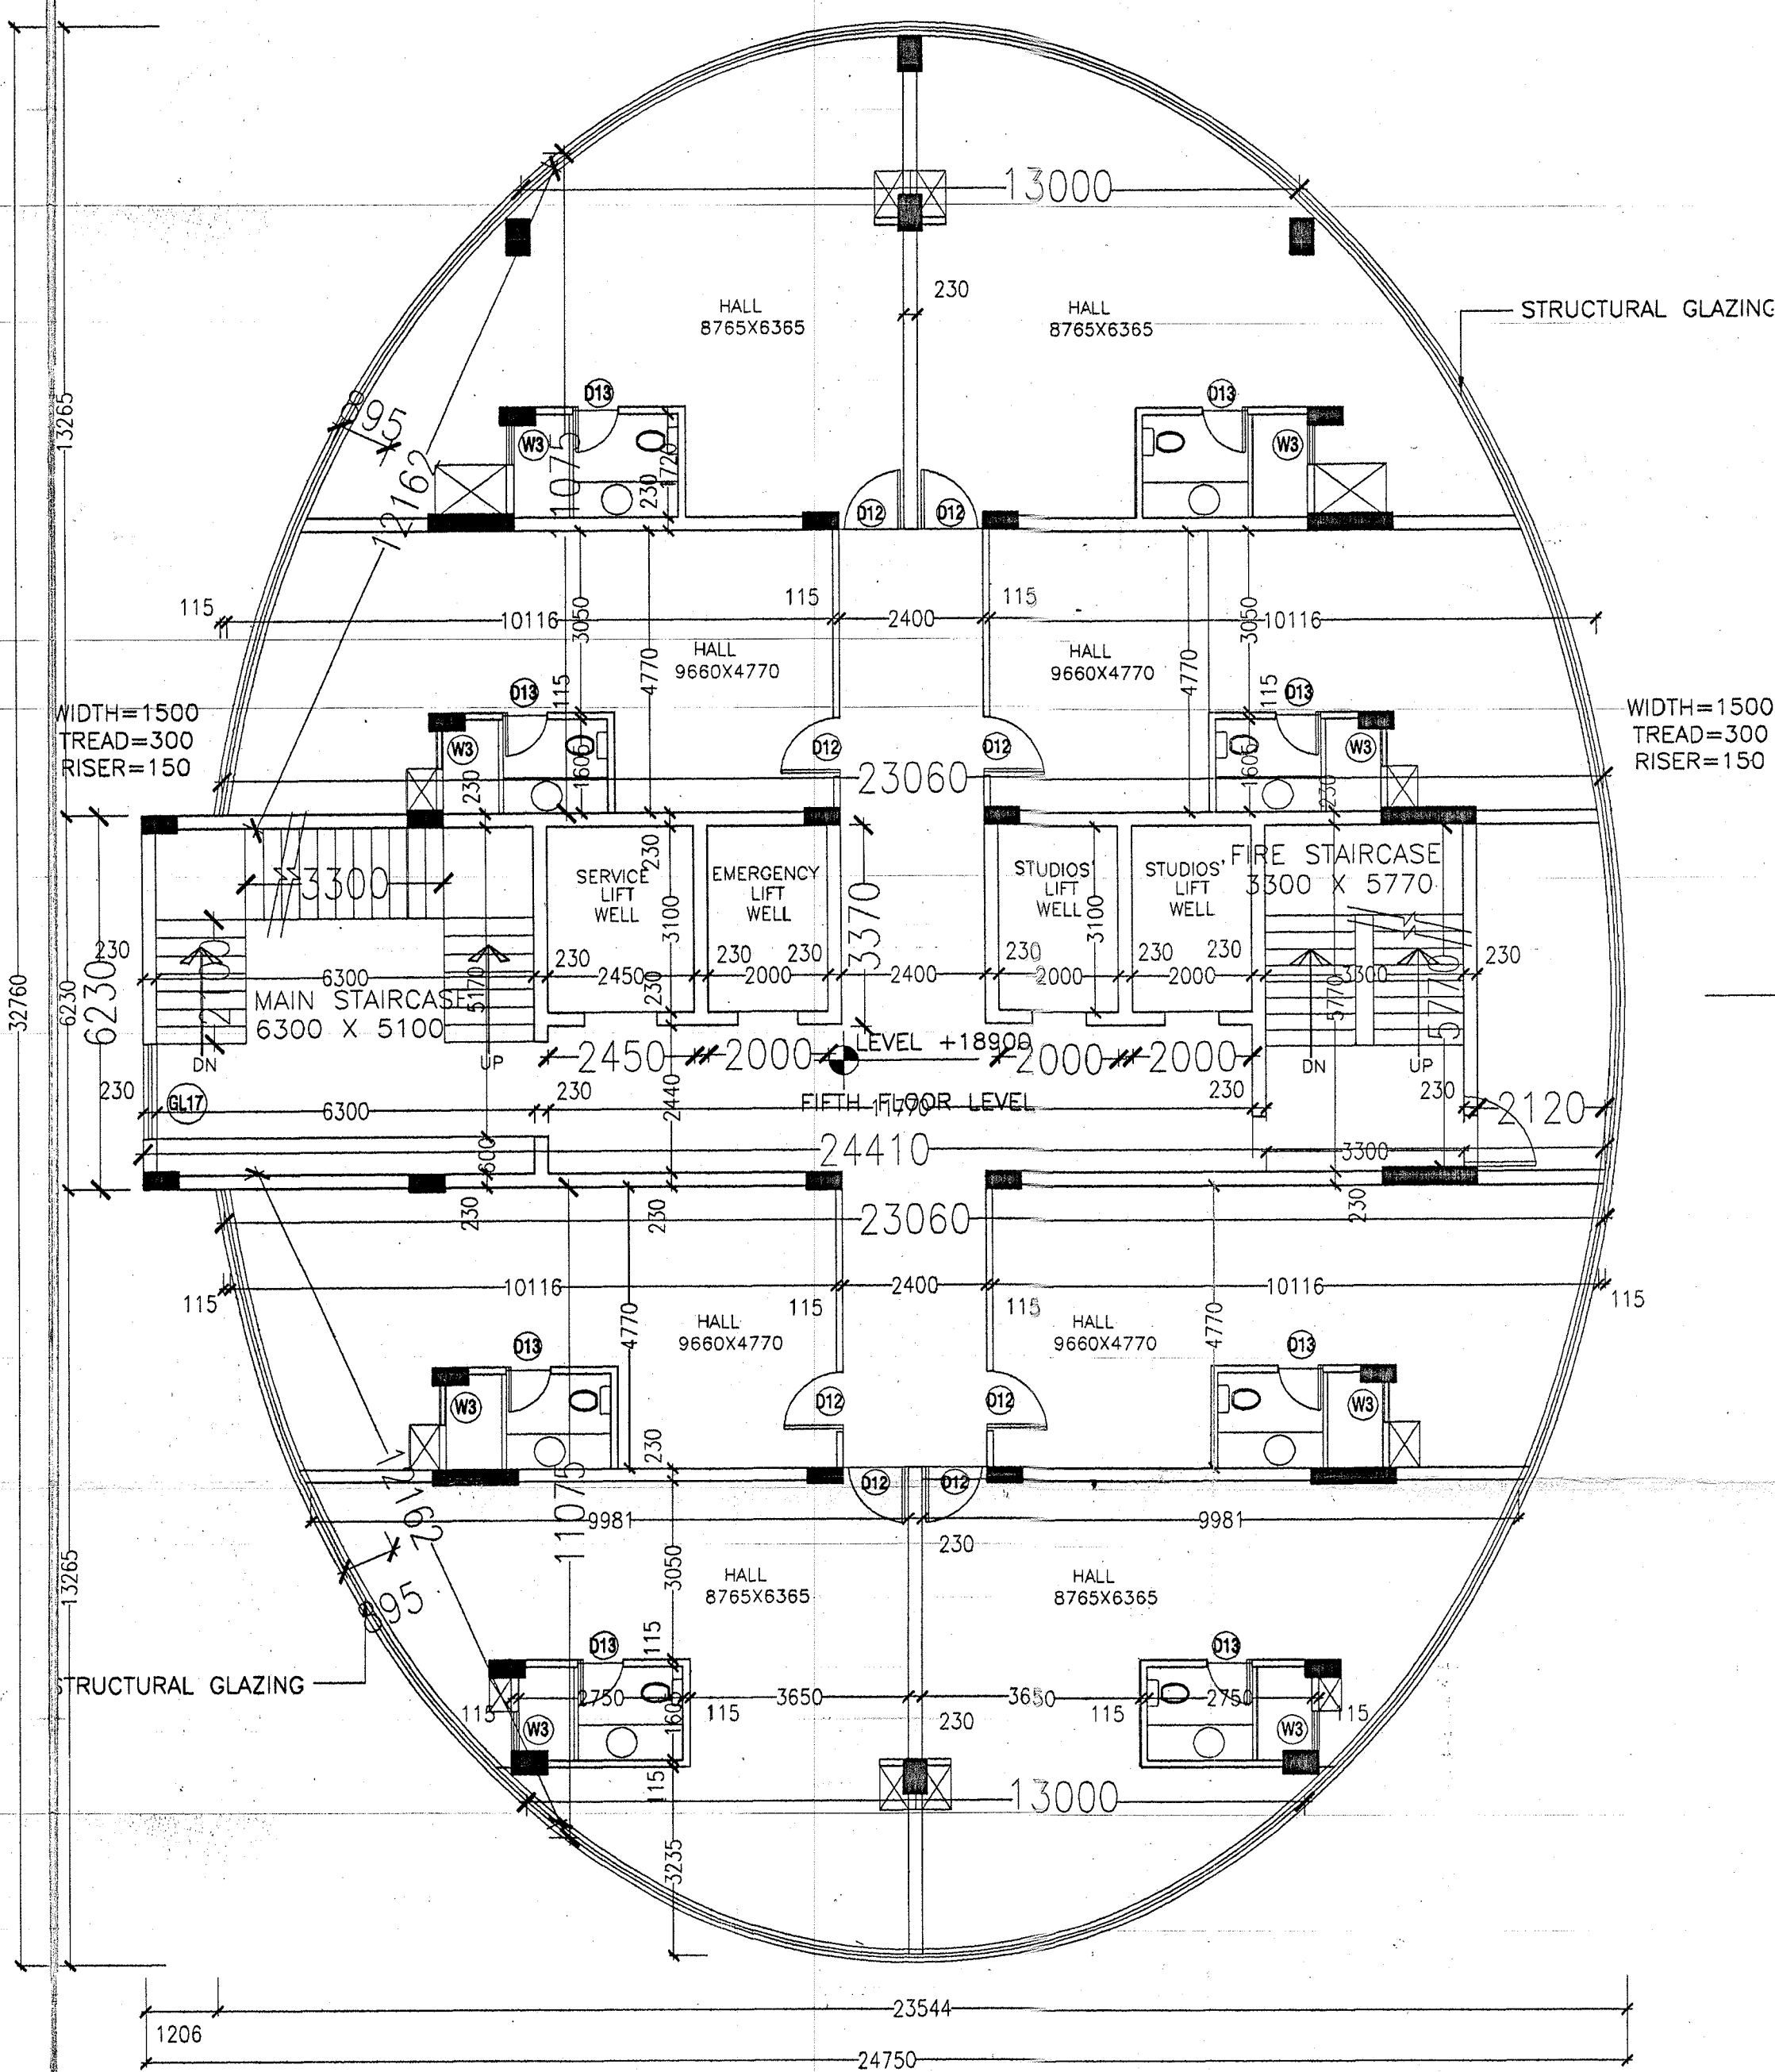


AREA DIAGRAM

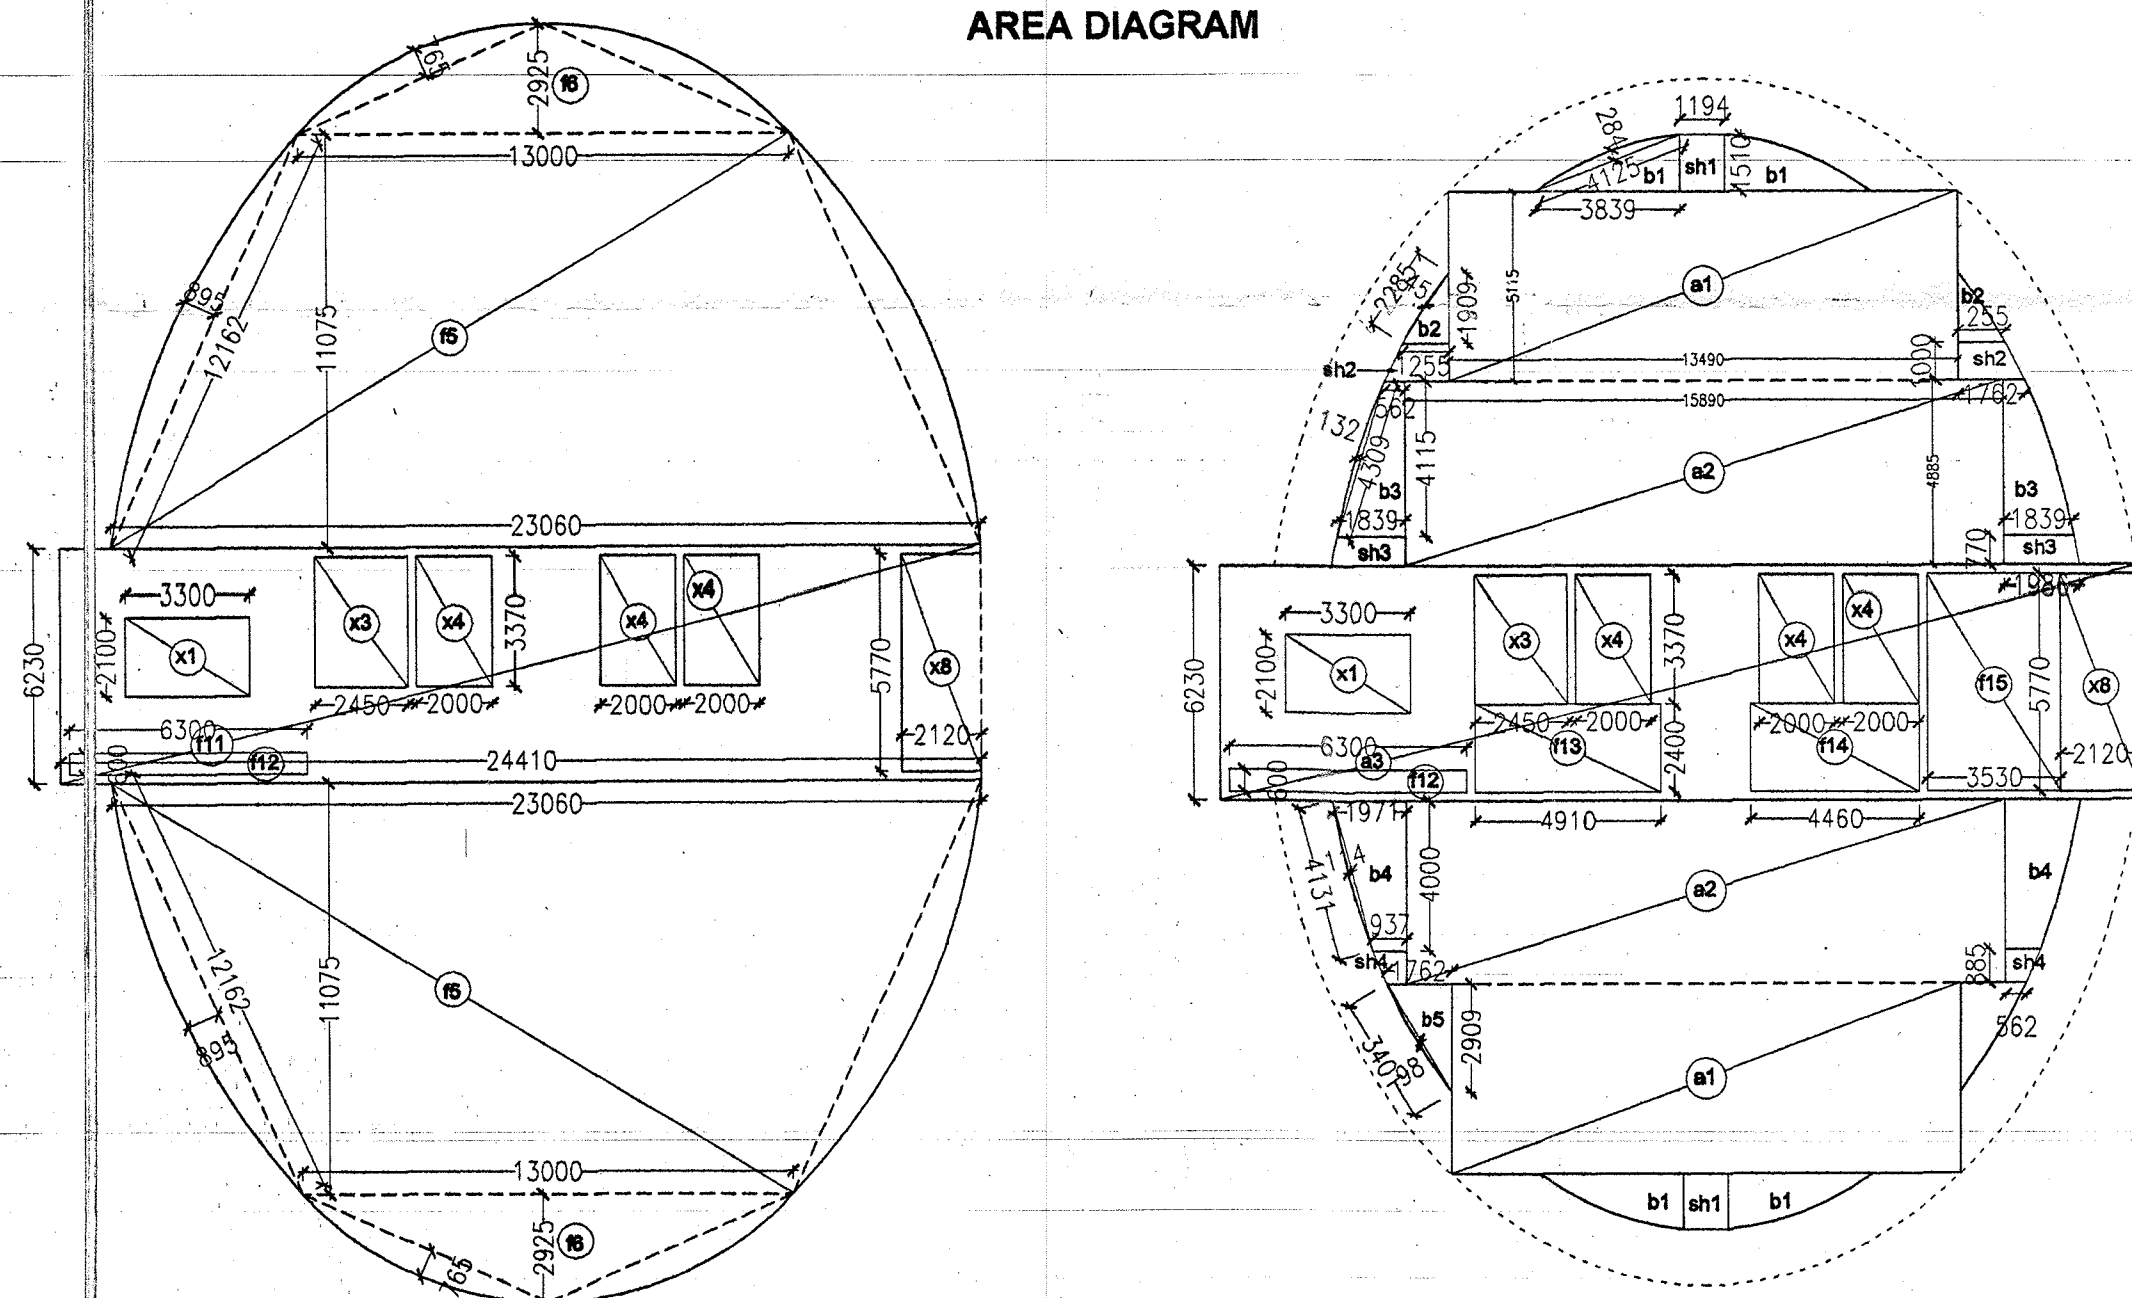

6TH & 7TH FLOOR PLAN

8,11,12,15,16,19,20,23,24,27 & 28TH FL. PLAN

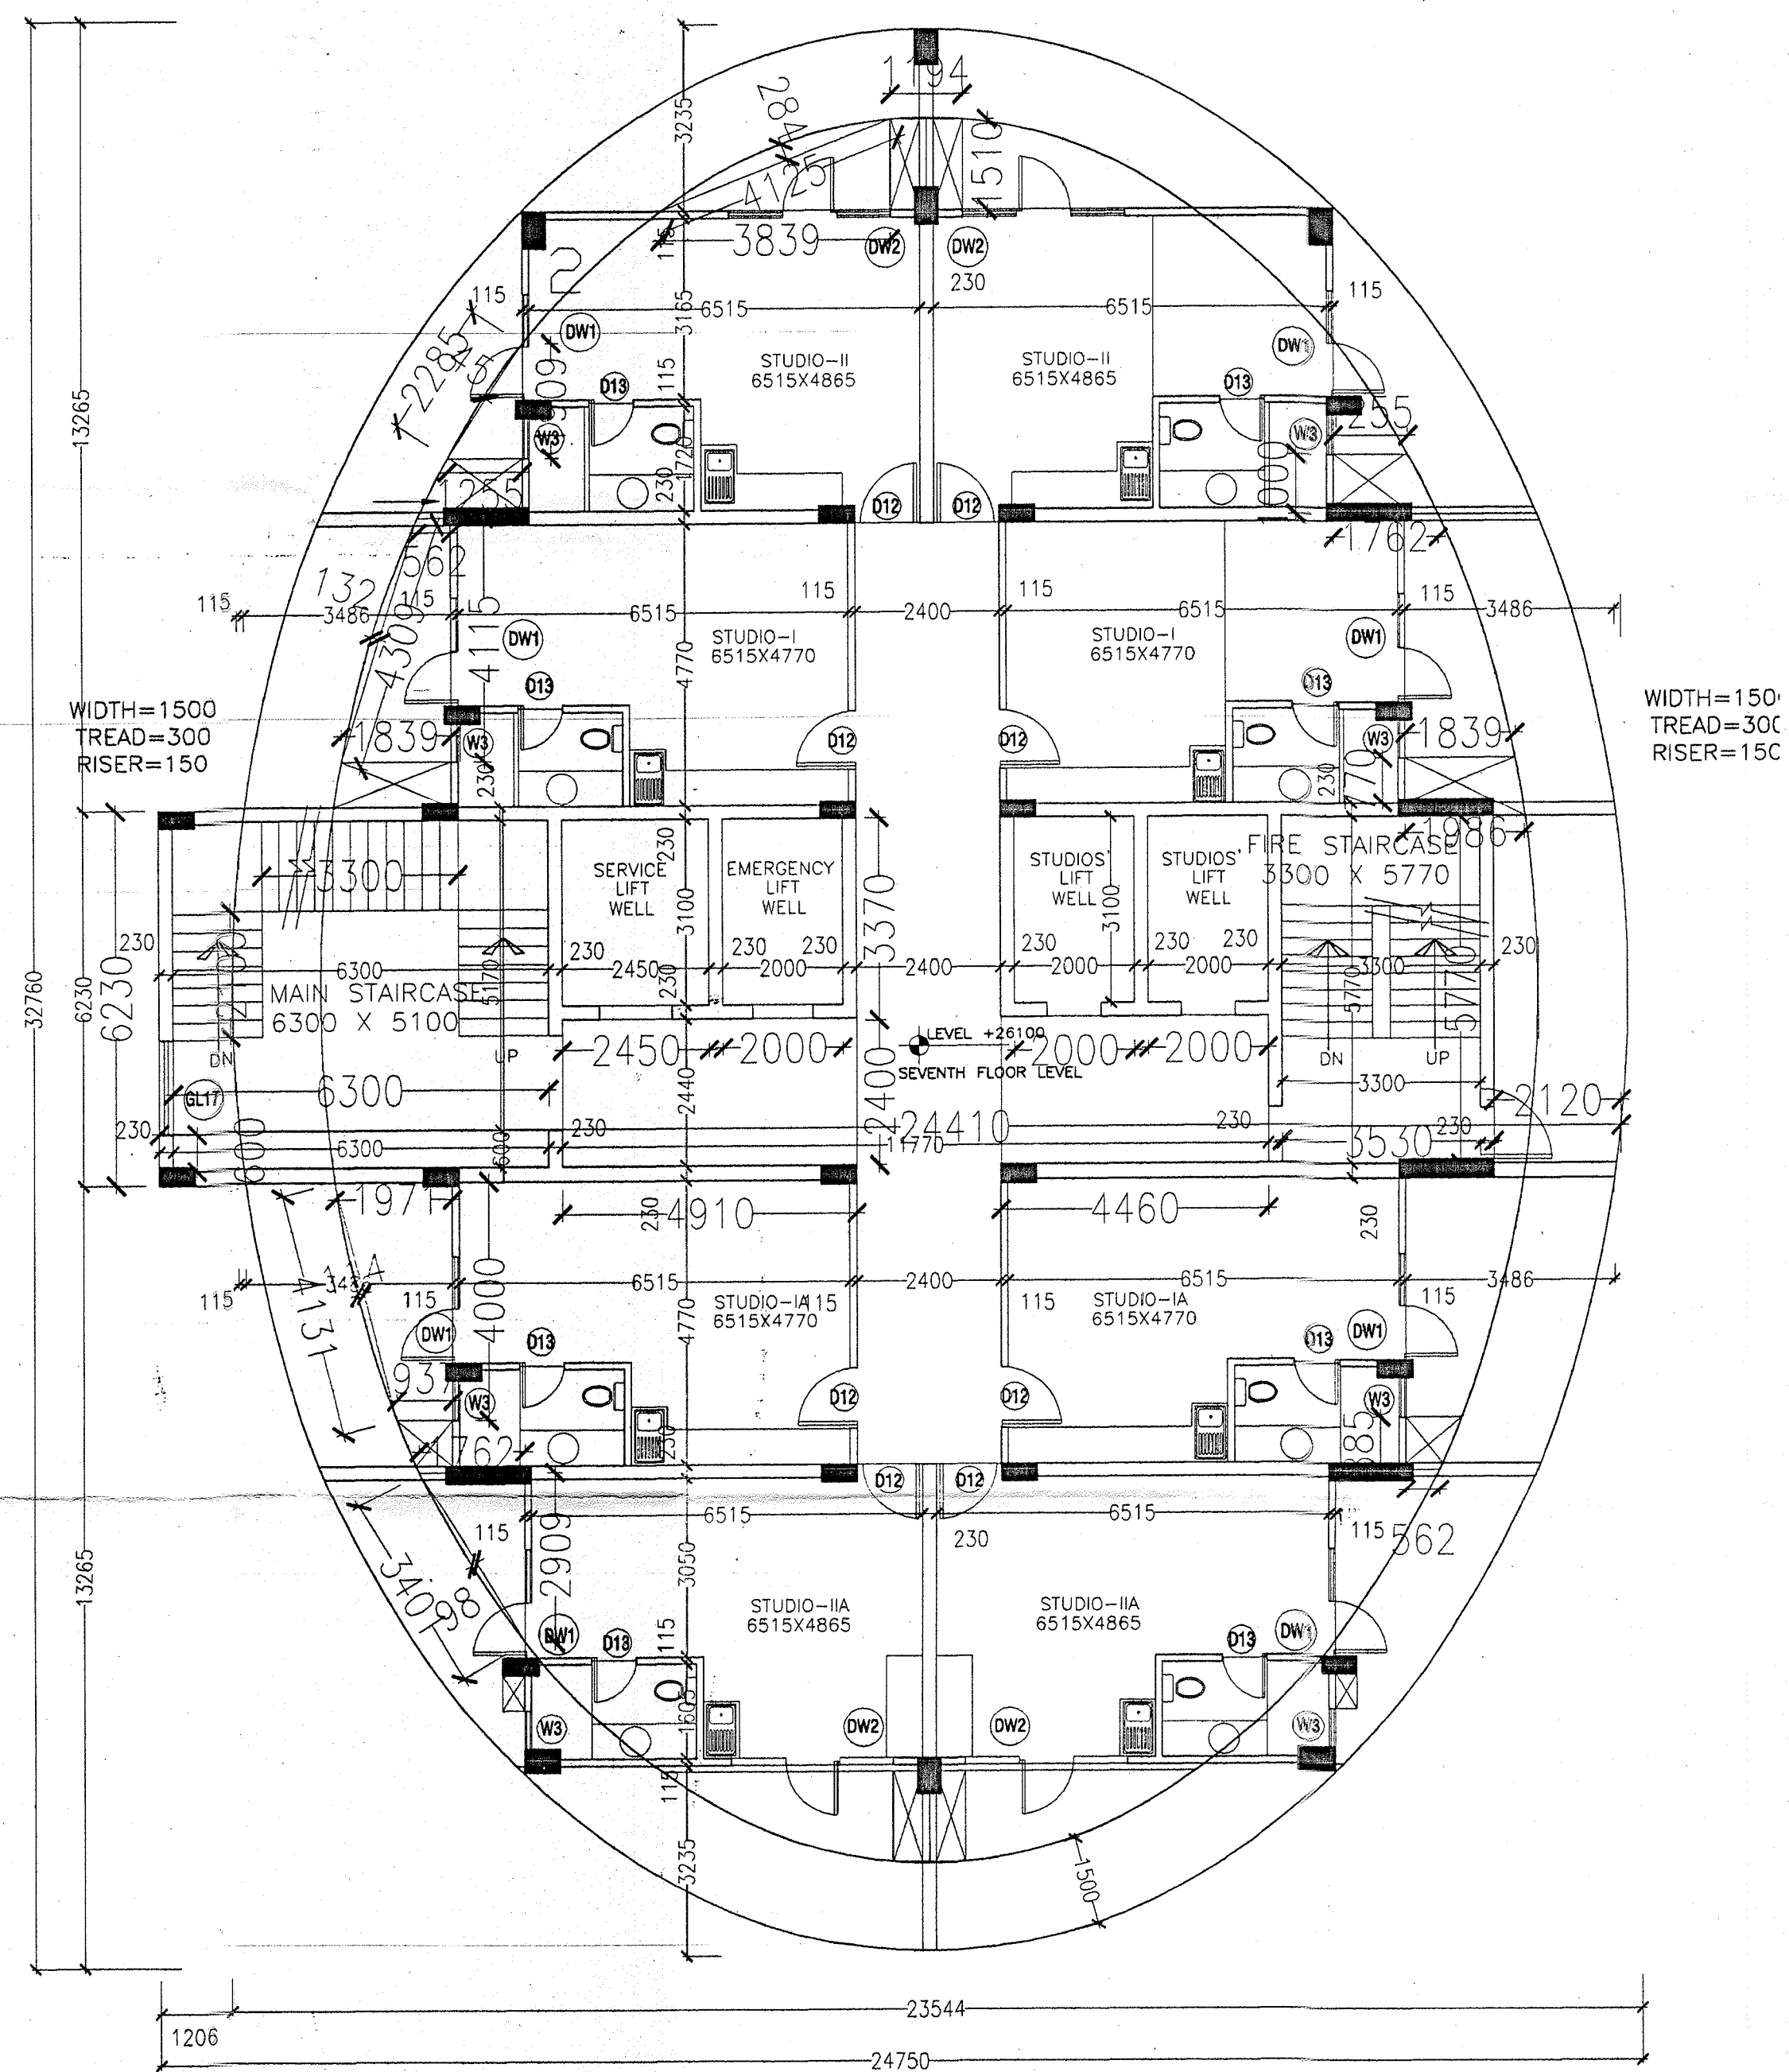

6th & 7th Floor - Block Tower 1															
Additions								Deductions							
s.no.	pocket	Length 1 (m.)	Length 2 (m.)	Width (m.)	Co-efficient for Area Cal.	No. of Pocket	Area	pocket	Length 1 (m.)	Length 2 (m.)	Width (m.)	Co-efficient for Area Cal.	No. of Pocket	Area	
1	f5	13.000	23.060	11.075	1/2	2	399.365	x1	3.300		2.100	1	1	6.930	
		12.162		0.895	2/3	4	29.027	x3	2.450		3.370	1	1	8.257	
2	f6	13.000		2.925	1/2	2	38.025	x4	2.000		3.370	1	3	20.220	
		7.128		0.765	2/3	4	14.541	x8	2.120		5.770	1	1	12.232	
3	f11	24.410		6.230	1	1	152.074	f12	6.300		0.600	1/2	1	1.890	
4	f12	6.300		0.600	1/2	1	1.890							1.890	
GRAND TOTAL							634.922								585.393

Area Under Facility = (f5+f6+f11+f12) - (x1+x3+x4+x8+f12) = 634.922 - 49.529 = 585.393 sqm (Details given in table above)


8th,11th,12th,15th,16th,19th,20th,23rd,24th,27th&28th Floor - Block Tower 1															
Additions								Deductions							
s.no.	pocket	Length 1 (m.)	Length 2 (m.)	Width (m.)	Co-efficient for Area Cal.	No. of Pocket	Area	pocket	Length 1 (m.)	Length 2 (m.)	Width (m.)	Co-efficient for Area Cal.	No. of Pocket	Area	
1	a1	13.490		5.115	1	2	138.003	x1	3.300		2.100	1	1	6.930	131.073
2	a2	15.890		4.885	1	2	155.245	x3	2.450		3.370	1	1	8.257	146.989
3	a3	24.410		6.230	1	1	152.074	x4	2.000		3.370	1	3	20.220	131.854
4	b1	3.839		1.510	1/2x1/2	4	5.797	x8	2.120		5.770	1	1	12.232	-6.436
		4.125		0.284	1/2x2/3	4	1.563	sh1	1.194		1.510	1	2	3.606	-2.043
5	b2	1.255		1.909	1/2x1/2	2	1.198	sh2	1.762	0.355	1.000	1/2	2	2.017	-0.819
		2.285		0.450	1/2x2/3	2	0.686	sh3	1.986	1.839	0.770	1/2	2	2.945	-2.259
6	b3	1.839	0.562	4.115	1/2x1/2	2	4.940	sh4	0.937	0.562	0.885	1/2	2	1.327	3.613
		4.309		0.132	1/2x2/3	2	0.379	f12	6.300		0.600	1	1	3.780	-3.401
6	b4	1.971	0.937	4.000	1/2x1/2	2	5.816	f13	4.910		2.400	1	1	11.784	-5.968
		4.131		0.114	1/2x2/3	2	0.314	f14	4.460		2.400	1	1	10.704	-10.390
7	b5	1.762		2.909	1/2x1/2	2	2.563	f15	3.530		5.770	1	1	20.368	-17.805
		3.401		0.980	1/2x2/3	2	2.223							2.223	
8	f12	6.300		0.600	1/2	1	1.890							1.890	
9	f13	4.910		2.400	1	1	11.784							11.784	
10	f14	4.460		2.400	1	1	10.704							10.704	
11	f15	5.530		5.770	1	1	20.368							20.368	
GRAND TOTAL							515.547								411.378

Area Under FAR = (a1+a2+a3+b1+b2+b3+b4+b5) - (x1+x3+x4+x8+sh1+sh2+sh3+sh4+f12+f13+f14+f15) = 470.801 - 104.170 = 366.631 sqm (Details given in table above)

Area Under Facility = (f12+f13+f14+f15) = 44.746 sqm (Details given in table above)

Summary of Area - Block Tower 1 (sqm)									
Floor	Area under FAR	Facility Area	Others Area	Covered Area	ST - I	ST - IA	ST - II	ST - IIA	No. Of Units
Ground Floor	535.918	1063.202		1599.120					
1st Floor	511.418	384.021		895.439					
2nd Floor		1464.496		1464.496					
3rd Floor		1464.496		1464.496					
4th Floor		1004.725		1004.725					
5th Floor		1285.498		1285.498					
6th Floor		585.393		585.393					
7th Floor		585.393		585.393					
8th Floor	366.631	44.746		411.378	2	2	2	2	2
9th Floor	367.598	44.746		412.344	2	2	2	2	2
10th Floor	367.598	44.746		412.344	2	2	2	2	2
11th Floor	366.631	44.746		411.378	2	2	2	2	2
12th Floor	366.631	44.746		411.378	2	2	2	2	2
13th Floor	367.598	44.746		412.344	2	2	2	2	2
14th Floor	367.598	44.746		412.344	2	2	2	2	2
15th Floor	366.631	44.746		411.378	2	2	2	2	2
16th Floor	366.631	44.746		411.378	2	2	2	2	2
17th Floor	367.598	44.746		412.344	2	2	2	2	2
18th Floor	367.598	44.746		412.344	2	2	2	2	2
19th Floor	366.631	44.746		411.378	2	2	2	2	2
20th Floor	366.631	44.746		411.378	2	2	2	2	2
21st Floor	367.598	44.746		412.344	2	2	2	2	2
22nd Floor	367.598	44.746		412.344	2	2	2	2	2
23rd Floor	366.631	44.746		411.378	2	2	2	2	2
24th Floor	366.631	44.746		411.378	2	2	2	2	2
25th Floor	367.598	44.746		412.344	2	2	2	2	2
26th Floor	367.598	44.746		412.344	2	2	2	2	2
27th Floor	366.631	44.746		411.378	2	2	2	2	2
28th Floor	366.631	44.746		411.378	2	2	2	2	2
29th Floor	367.598	44.746		412.344	2	2	2	2	2
30th Floor	367.598	44.746		412.344	2	2	2	2	2
Terrace		58.610		58.610					
OHT & machine rm.		138.867		138.867					
TOTAL	9491.458	9063.860		18555.319	46	46	46	46	46

KEY PLAN

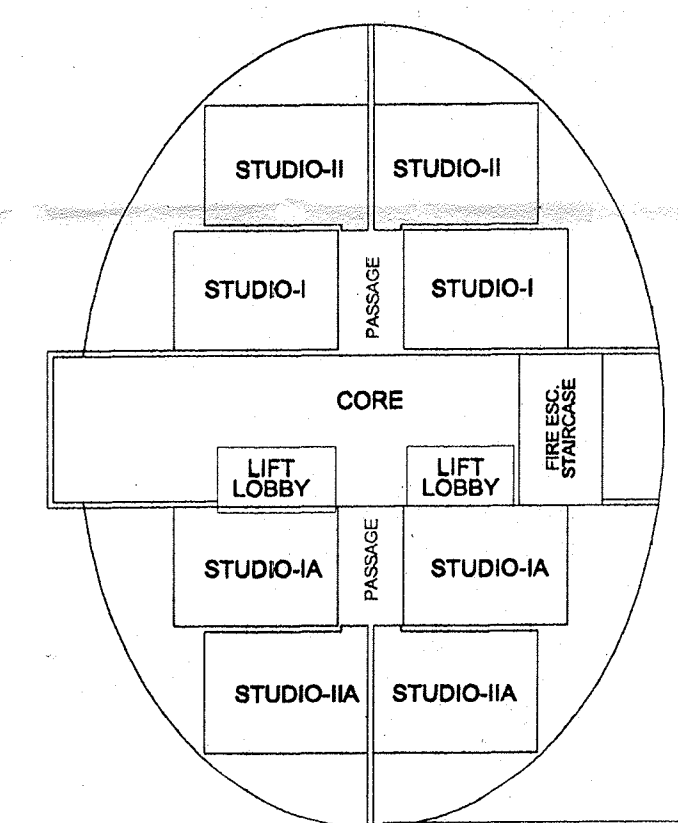

SUBMISSION DRAWING

NOTES.

1. ALL DIMS. ARE IN MM.
2. ONLY WRITTEN DIMS. ARE TO BE FOLLOWED.
3. DIMS. ARE NOT TO BE SCALED.

PROJECT

PROPOSED GROUP HOUSING APARTMENTS
"PARX LAUREATE"
PLOT NO. GH-01,02,03, SEC.-108, NOIDA.
BELONGING TO
M/S LAUREATE BUILDWELL PVT. LTD.

DRAWING TITLE

BLOCK TOWER 1
6TH & 7TH FLOOR PLAN,
8,11,12,15,16,19,20,23,24,27 & 28TH FL. PLAN
& AREA STATEMENT

SCALE	DEALT	DRG. NO.
	CHECKED	20
	REV. NO.	

APPLICANT

Parx Laureate Buildwell Pvt. Ltd.
Director

ARCHITECT

Cosmic Architects Pvt. Ltd.
Director

ARCHITECTS

COSMIC ARCHITECTS PVT. LTD.
77, GULMOHAR COMMERCIAL COMPLEX
SECTOR -15, NOIDA
PH. 2513935 / 2513958

DOOR & WINDOW SCHEDULE

S.NO.	SIZE	SILL	UNTEL
D1	5200x2700	-	2700
D2	3050x2700	-	2700
D3	1850x2700	-	2700
D4	3490x2700	-	2700
D5	1500x2100	-	2100
D6	1550x2700	-	2700
D7	1200x2100	-	2100
D8	1200x2100	-	2100
D9	700x2100	-	2100
D10	1000x2100	-	2100
D11	1000x2700	-	2700
D12	1085x2700	-	2700
D13	750x2100	-	2100
DW1	1800x2150	3000	2700
GL1	3580x2400	300	2700
GL2	4670x2400	300	2700
GL3	4950x2400	300	2700
GL4	2955x2400	300	2700
GL5	7810x2400	300	2700
GL6	2400x2400	300	2700
GL7	4145x2400	300	2700
GL8	4075x2400	300	2700
GL9	2400x2400	300	2700
GL10	1615x2400	300	2700
GL11	7555x2400	300	2700
GL12	2423x2400	300	2700
GL13	9105x2400	300	2700
GL14	6260x2400	300	2700
GL15	5273x2400	300	2700
GL16	3490x2400	300	2700
GL17	1570x2400	300	2700
W1	1200x1350	1350	2700
W2	1340x1350	1350	2700
W3	650x1350	1350	2700