



FIFTH FLOOR PLAN

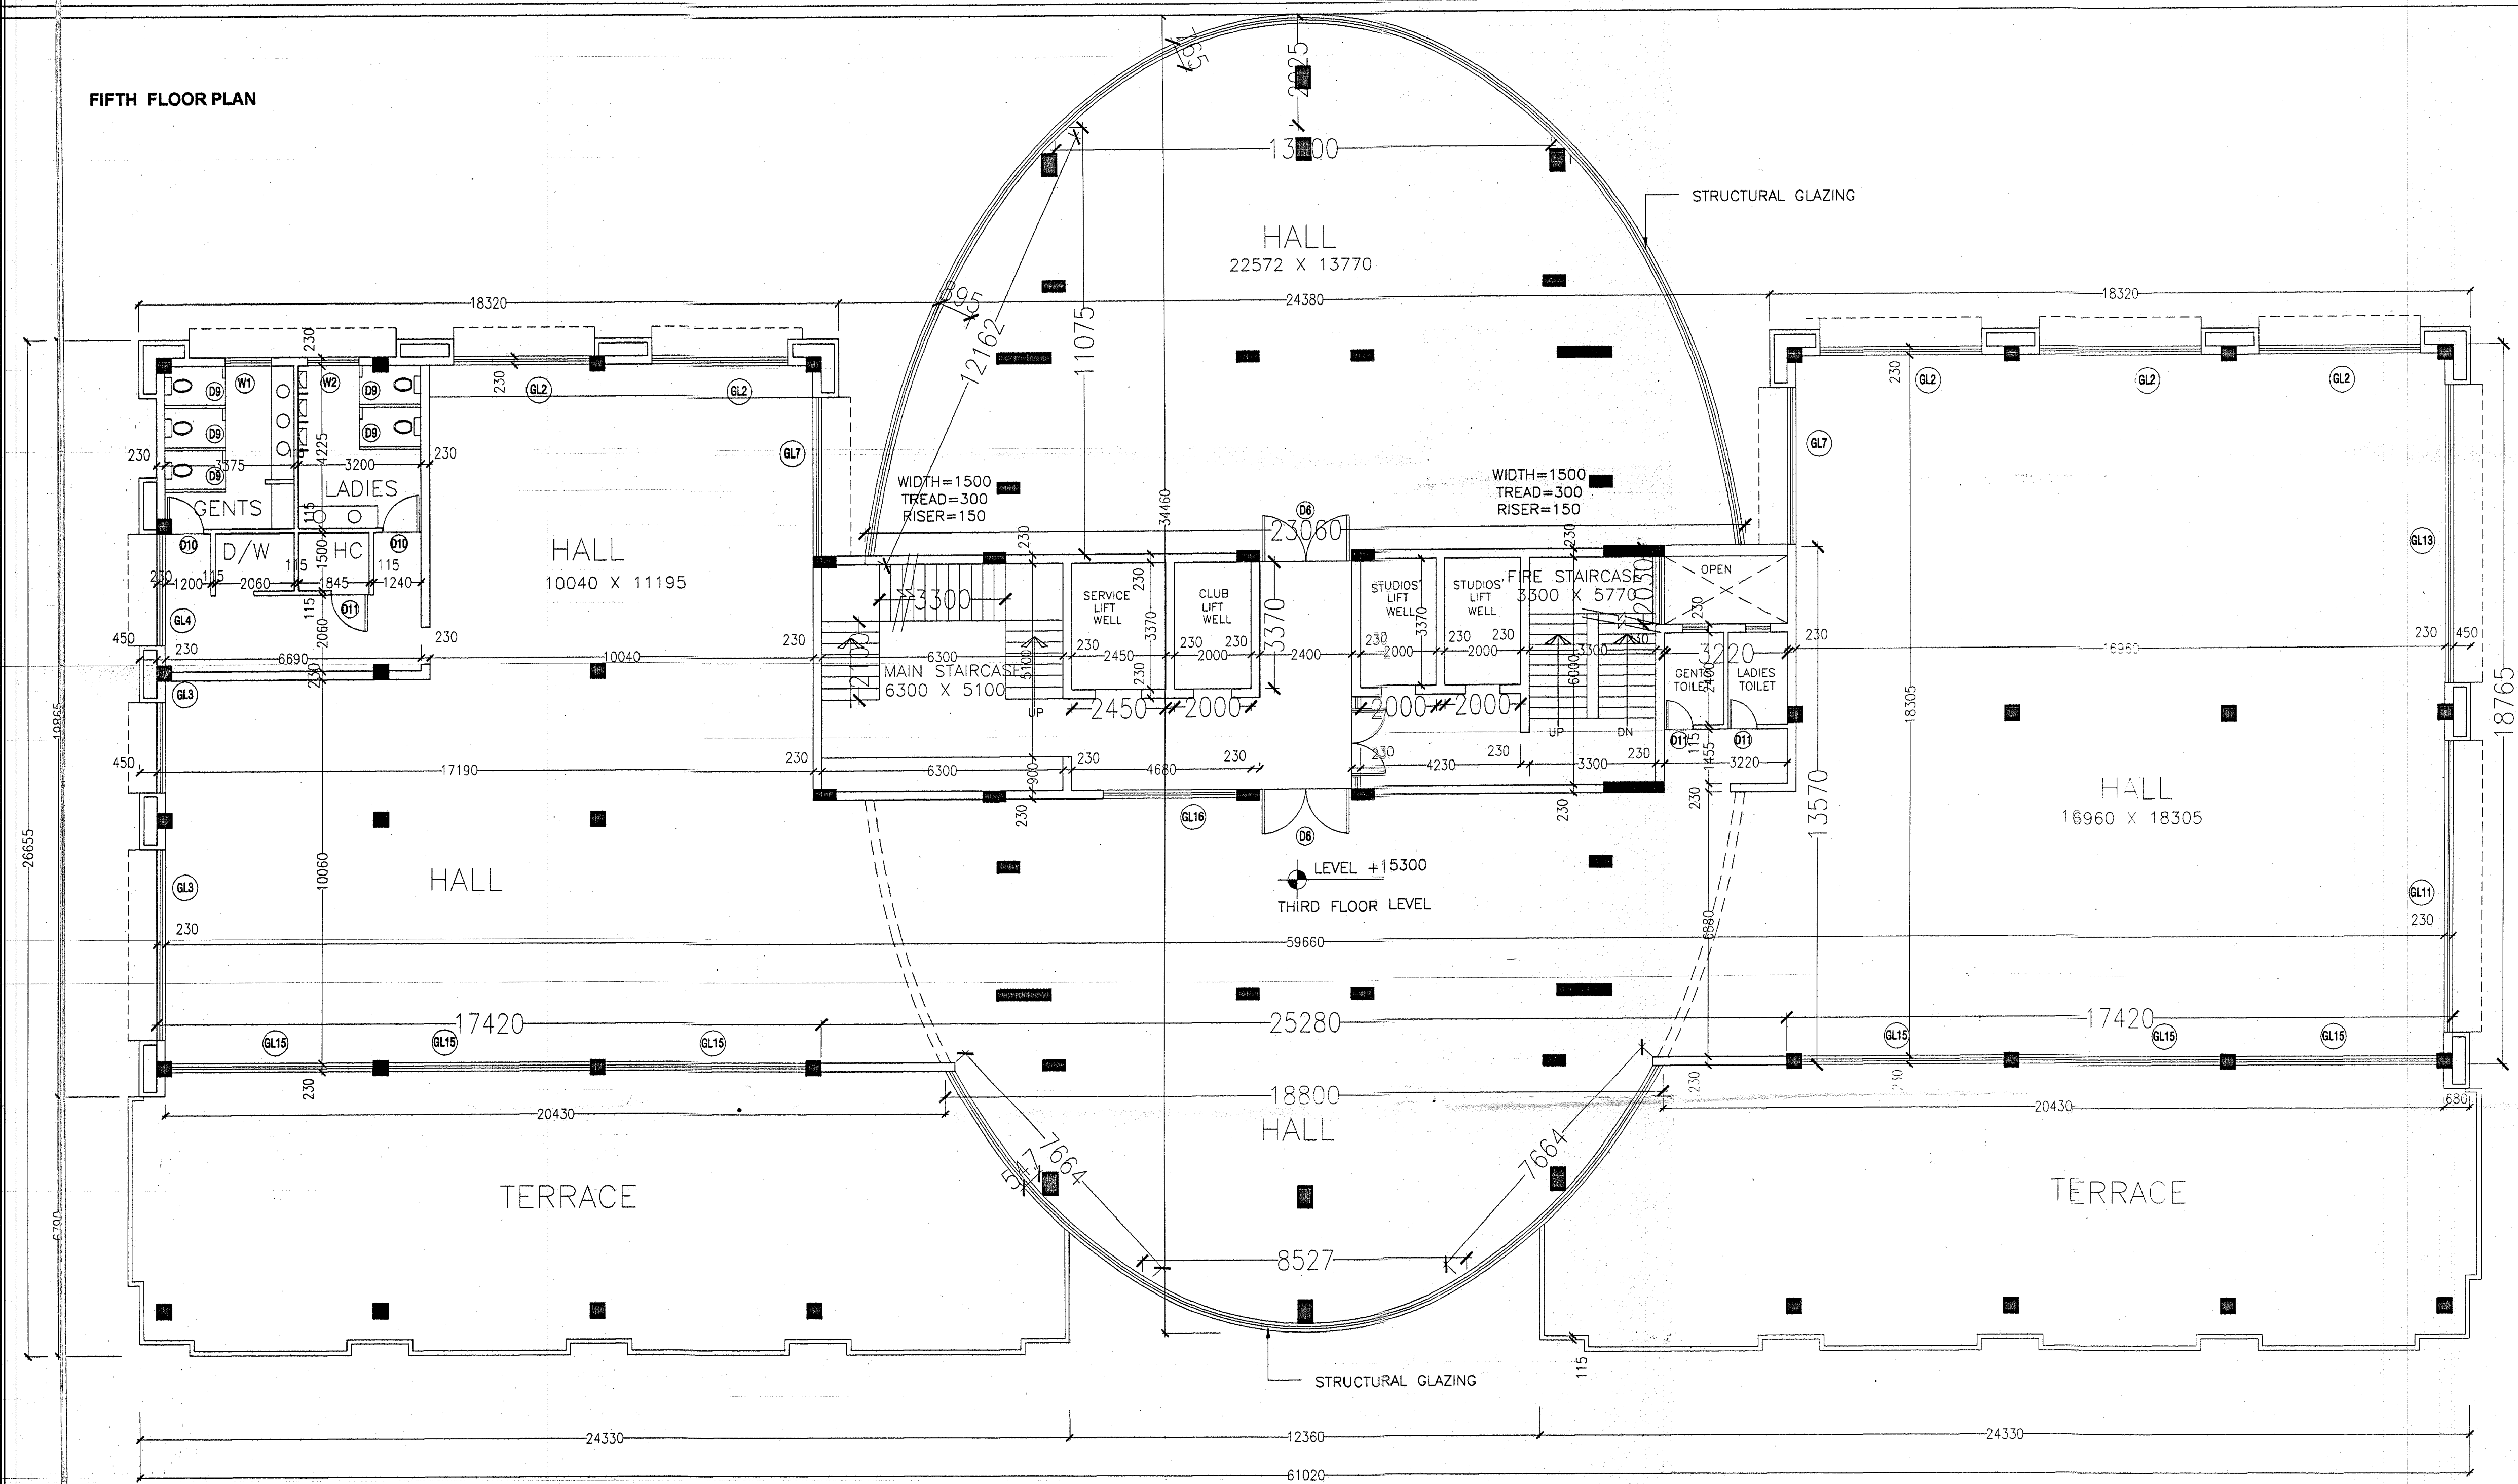

AREA DIAGRAM

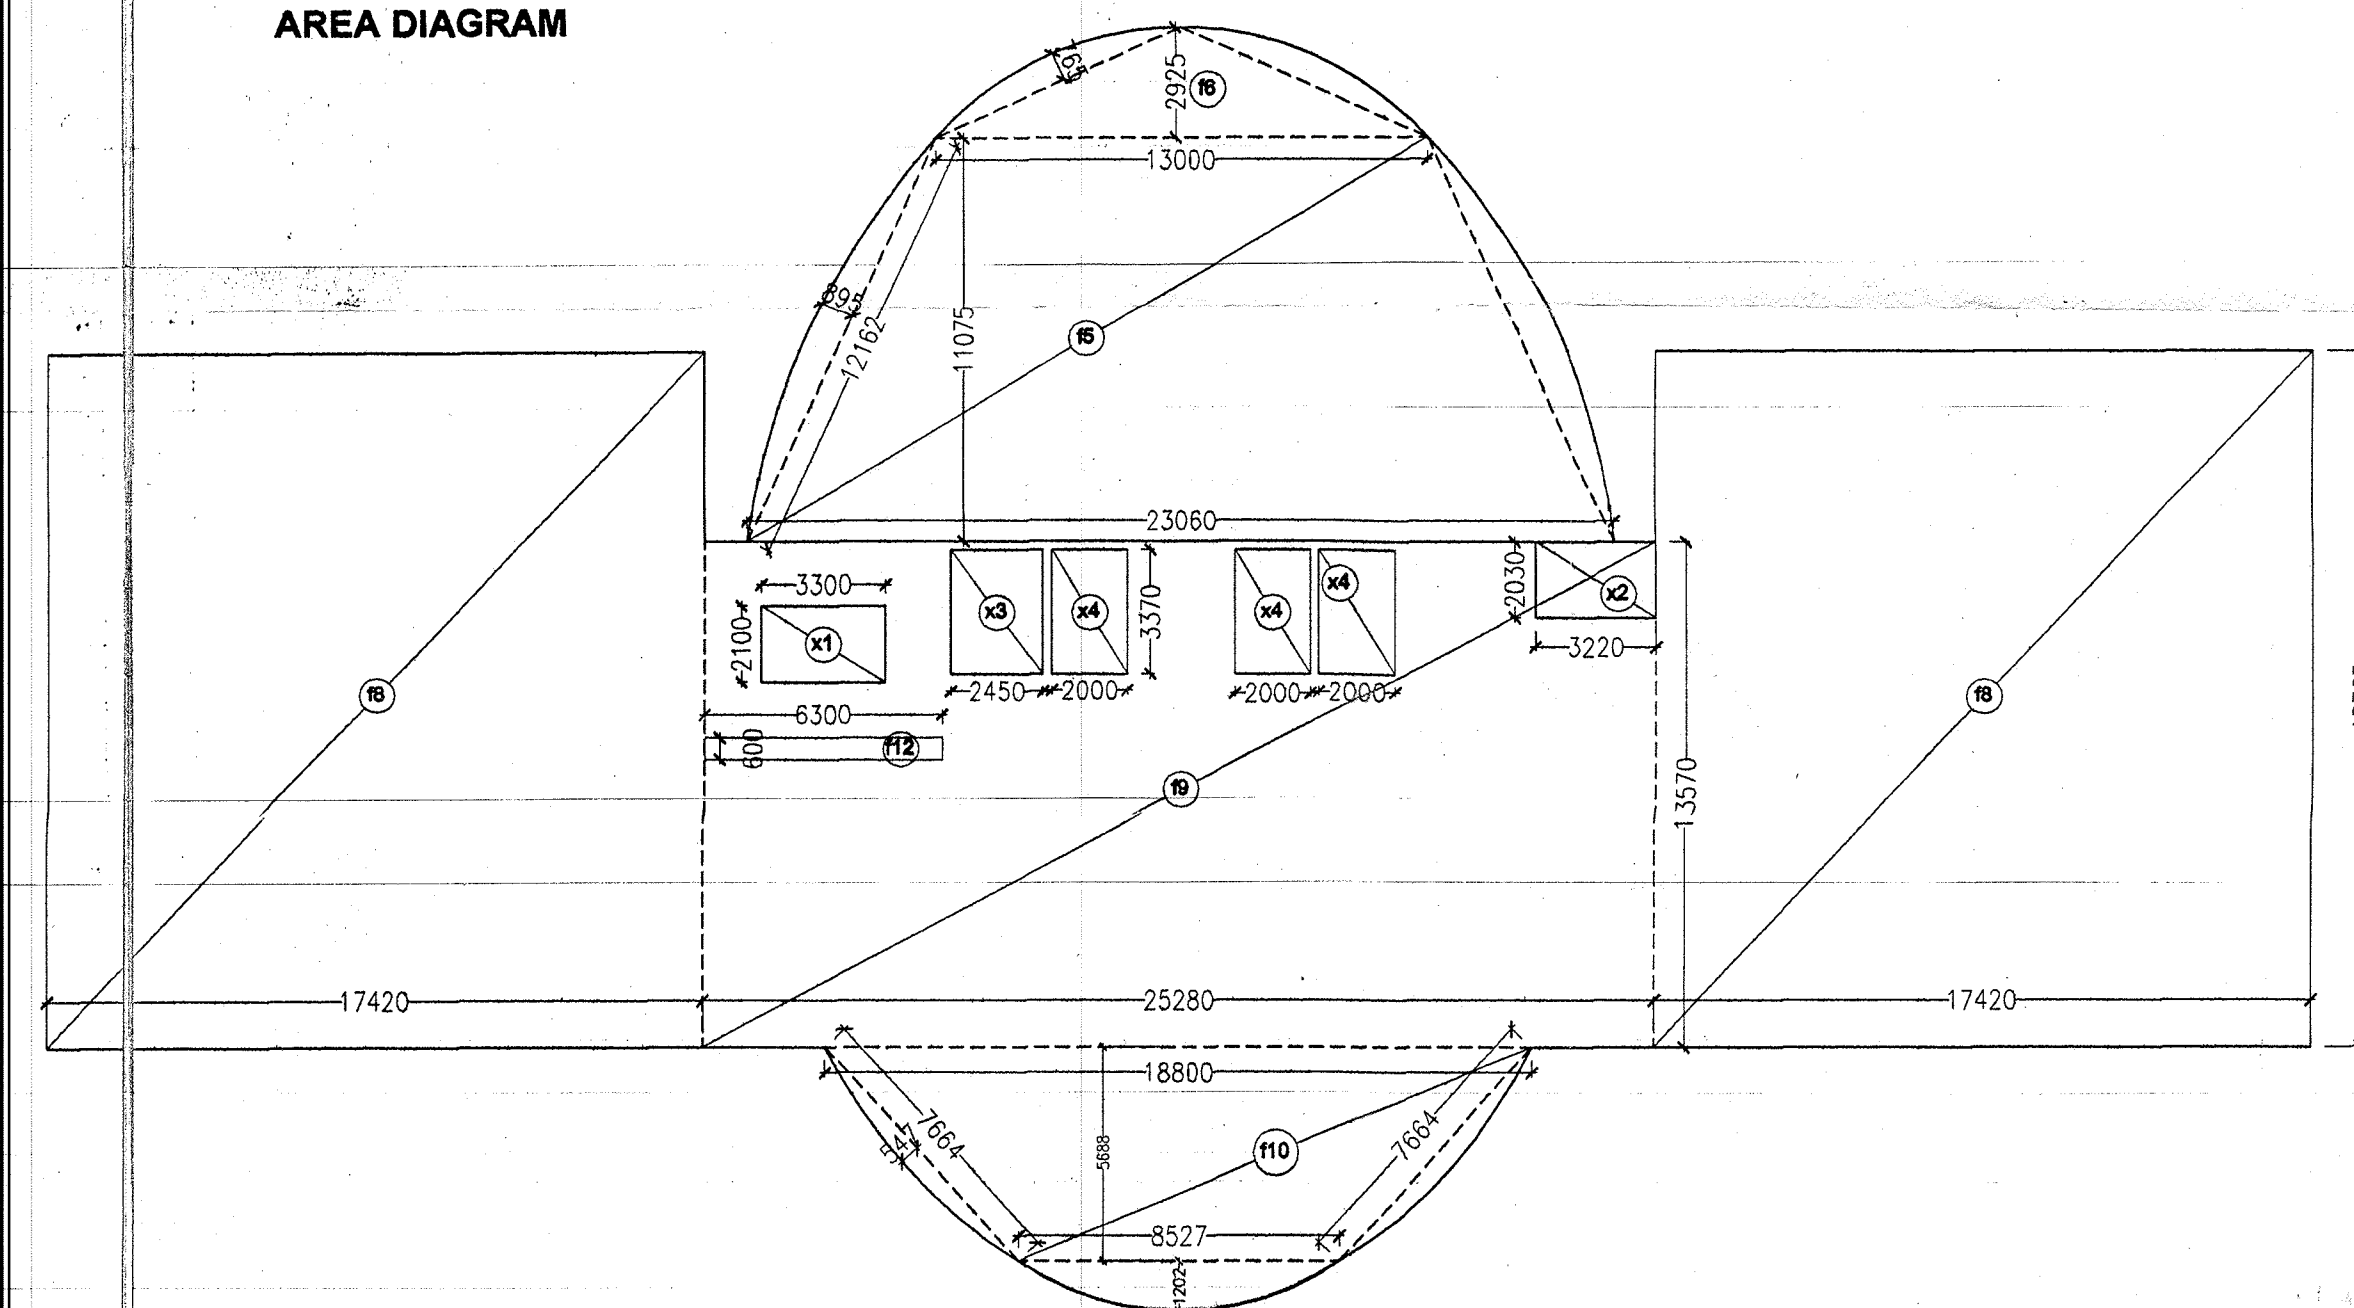

Fifth Floor - Block Tower 1																		
Additions							Deductions							Total Area (sqm)				
s.no.	pocket	Length 1 (m.)	Length 2 (m.)	Width (m.)	Co-efficient for Area Cal.	No. of Pocket	Area	pocket	Length 1 (m.)	Length 2 (m.)	Width (m.)	Co-efficient for Area Cal.	No. of Pocket	Area	Under FAR	Facility Area	Others Area	Total Covered Area
1	f5	13.000	23.060	11.075	1/2	1	199.682	x1	3.300		2.100	1	1	6.930		192.752		192.752
2		12.162		0.895	2/3	2	14.513	x2	3.220		2.030	1	1	6.537		7.977		7.977
3	f6	13.000		2.925	1/2	1	19.013	x3	2.450		3.370	1	1	8.257		10.756		10.756
		7.128		0.765	2/3	2	7.271	x4	2.000		3.370	1	3	20.220		-12.949		-12.949
4	f8	17.420		18.765	1	2	653.773	f12	6.300		0.600	1/2	1	1.890		651.883		651.883
	f9	25.280		13.570	1	1	343.050									343.050		343.050
5	f10	18.800	8.527	5.688	1/2	1	77.718									77.718		77.718
		8.527		1.202	2/3	1	6.833									6.833		6.833
		7.664		0.547	2/3	2	5.590									5.590		5.590
6	f12	6.300		0.600	1/2	1	1.890									1.890		1.890
GRAND TOTAL							1329.331							43.833		1285.498		1285.498

Area Under Facility = (f5+f6+f8+f9+f10+f12) - (x1+x2+x3+x4+f12) = 1329.331 - 43.833 = 1285.498 sqm (Details given in table above)

Summary of Area - Block Tower 1 (sqm)									
Floor	Area under FAR	Area under Non FAR	Total	No. of Units	ST - I	ST - IA	ST - II	ST - IIA	
Ground Floor	535.918	1063.202	1599.120						
1st Floor	511.418	384.021	895.439						
2nd Floor		1464.496	1464.496						
3rd Floor		1464.496	1464.496						
4th Floor		1004.725	1004.725						
5th Floor		1285.498	1285.498						
6th Floor		585.393	585.393						
7th Floor		585.393	585.393						
8th Floor	366.631	44.746	411.378	2	2	2	2	2	
9th Floor	367.598	44.746	412.344	2	2	2	2	2	
10th Floor	367.598	44.746	412.344	2	2	2	2	2	
11th Floor	366.631	44.746	411.378	2	2	2	2	2	
12th Floor	366.631	44.746	411.378	2	2	2	2	2	
13th Floor	367.598	44.746	412.344	2	2	2	2	2	
14th Floor	367.598	44.746	412.344	2	2	2	2	2	
15th Floor	366.631	44.746	411.378	2	2	2	2	2	
16th Floor	366.631	44.746	411.378	2	2	2	2	2	
17th Floor	367.598	44.746	412.344	2	2	2	2	2	
18th Floor	367.598	44.746	412.344	2	2	2	2	2	
19th Floor	366.631	44.746	411.378	2	2	2	2	2	
20th Floor	366.631	44.746	411.378	2	2	2	2	2	
21st Floor	367.598	44.746	412.344	2	2	2	2	2	
22nd Floor	367.598	44.746	412.344	2	2	2	2	2	
23rd Floor	366.631	44.746	411.378	2	2	2	2	2	
24th Floor	366.631	44.746	411.378	2	2	2	2	2	
25th Floor	367.598	44.746	412.344	2	2	2	2	2	
26th Floor	367.598	44.746	412.344	2	2	2	2	2	
27th Floor	366.631	44.746	411.378	2	2	2	2	2	
28th Floor	366.631	44.746	411.378	2	2	2	2	2	
29th Floor	367.598	44.746	412.344	2	2	2	2	2	
30th Floor	367.598	44.746	412.344	2	2	2	2	2	
Terrace		58.610	58.610						
OHT & machine rm.		138.867	138.867						
TOTAL	9491.458	9063.860	18555.319	46	46	46	46	46	

SUBMISSION DRAWING

- NOTES.
- ALL DIMS. ARE IN MM.
 - ONLY WRITTEN DIMS. ARE TO BE FOLLOWED.
 - DIMS. ARE NOT TO BE SCALED.

PROJECT
PROPOSED GROUP HOUSING APARTMENTS
"PARX LAUREATE"
PLOT NO. GH-01,02,03, SEC.-108, NOIDA.
BELONGING TO
M/S LAUREATE BUILDWELL PVT. LTD.

DRAWING TITLE
BLOCK- TOWER 1
FIFTH FLOOR PLAN
& AREA STATEMENT

SCALE: 1:100
 DATE: 04-10-11
 DRG. NO. **19**

APPLICANT
 ARCHITECT
COSMIC ARCHITECTS PVT. LTD.
 77, GULMOHAR COMMERCIAL COMPLEX
 SECTOR -15, NOIDA
 PH. 2513935 ; 2513958

DOOR & WINDOW SCHEDULE

S.NO.	SIZE	SILL	UNTEL
D1	6200x2700	-	2700
D2	3050x2700	-	2700
D3	1550x2700	-	2700
D4	3490x2700	-	2700
D5	1500x2100	-	2100
D6	1550x2700	-	2700
D7	1200x2100	-	2100
D8	1200x2100	-	2100
D9	700x2100	-	2100
D10	1000x2100	-	2100
D11	1000x2700	-	2700
D12	1085x2700	-	2700
D13	750x2100	-	2100
DW1	1800x2150	300	2700
GL1	3580x2400	300	2700
GL2	4670x2400	300	2700
GL3	4990x2400	300	2700
GL4	2955x2400	300	2700
GL5	7810x2400	300	2700
GL6	2400x2400	300	2700
GL7	4145x2400	300	2700
GL8	4075x2400	300	2700
GL9	2400x2400	300	2700
GL10	1615x2400	300	2700
GL11	7555x2400	300	2700
GL12	2423x2400	300	2700
GL13	9105x2400	300	2700
GL14	6260x2400	300	2700
GL15	5273x2400	300	2700
GL16	3490x2400	300	2700
GL17	1570x2400	300	2700
W1	1200x1350	1350	2700
W2	1340x1350	1350	2700
W3	650x1350	1350	2700