



FOURTH FLOOR PLAN

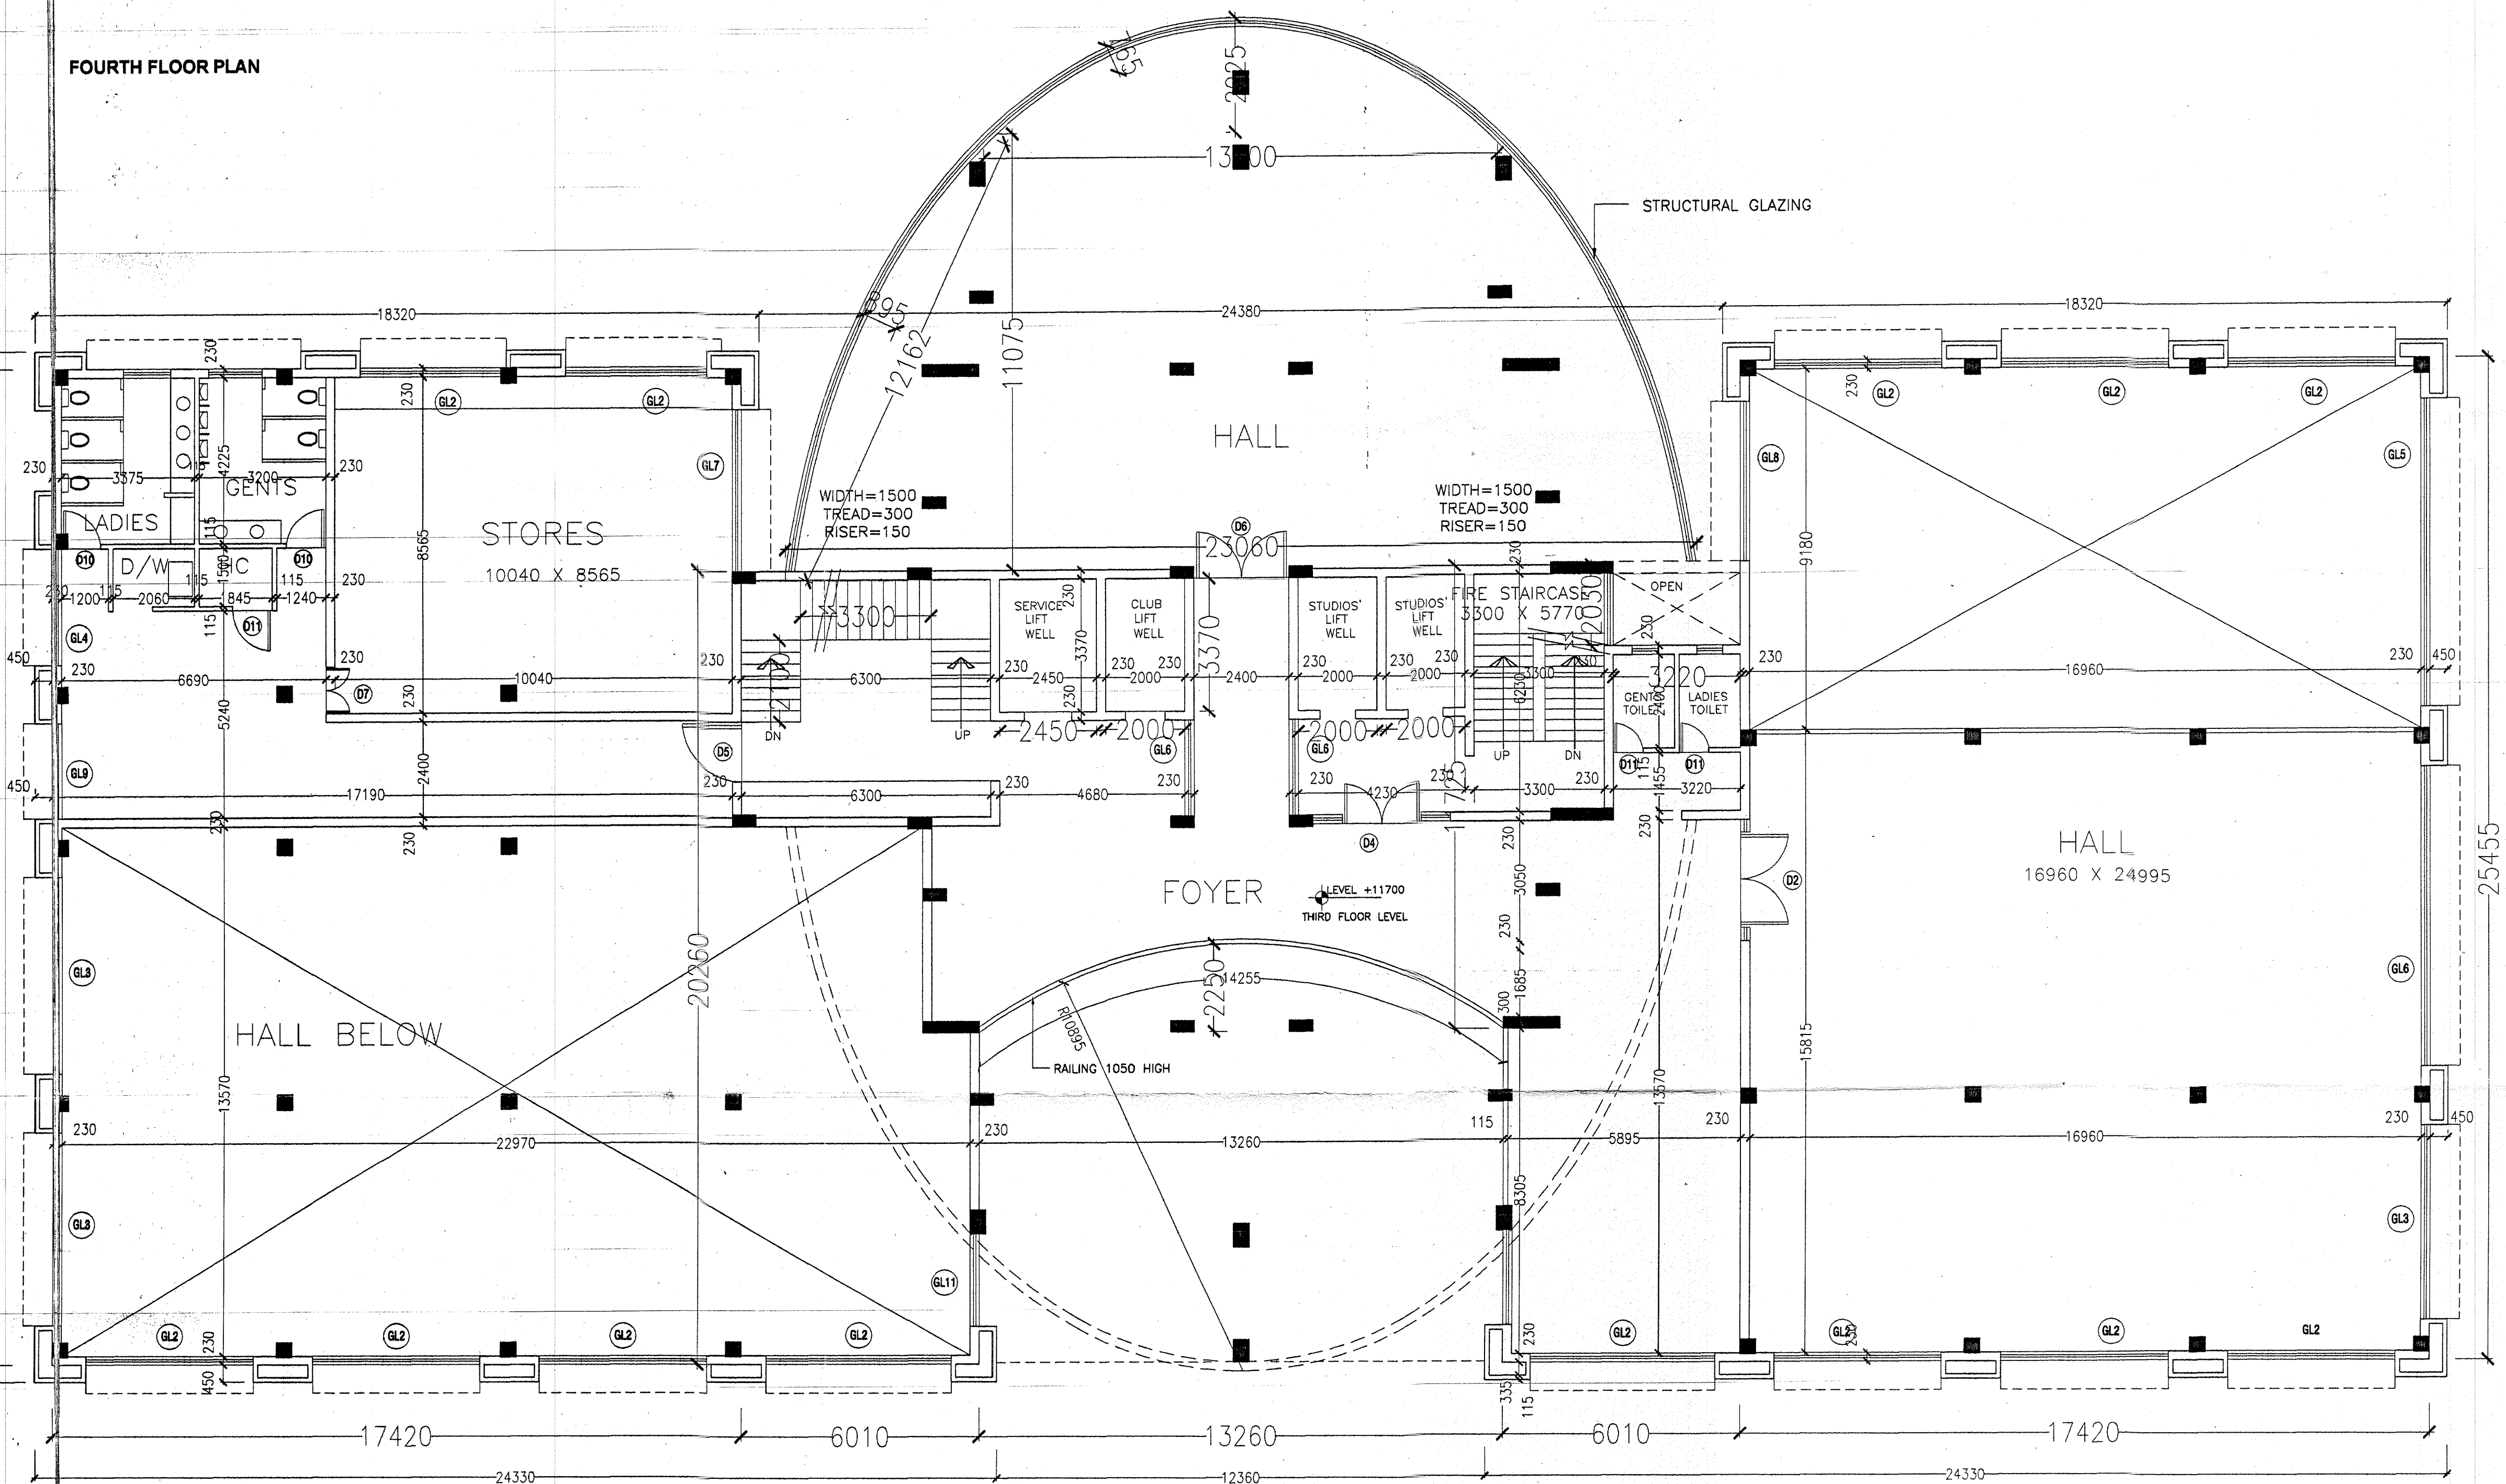

AREA DIAGRAM

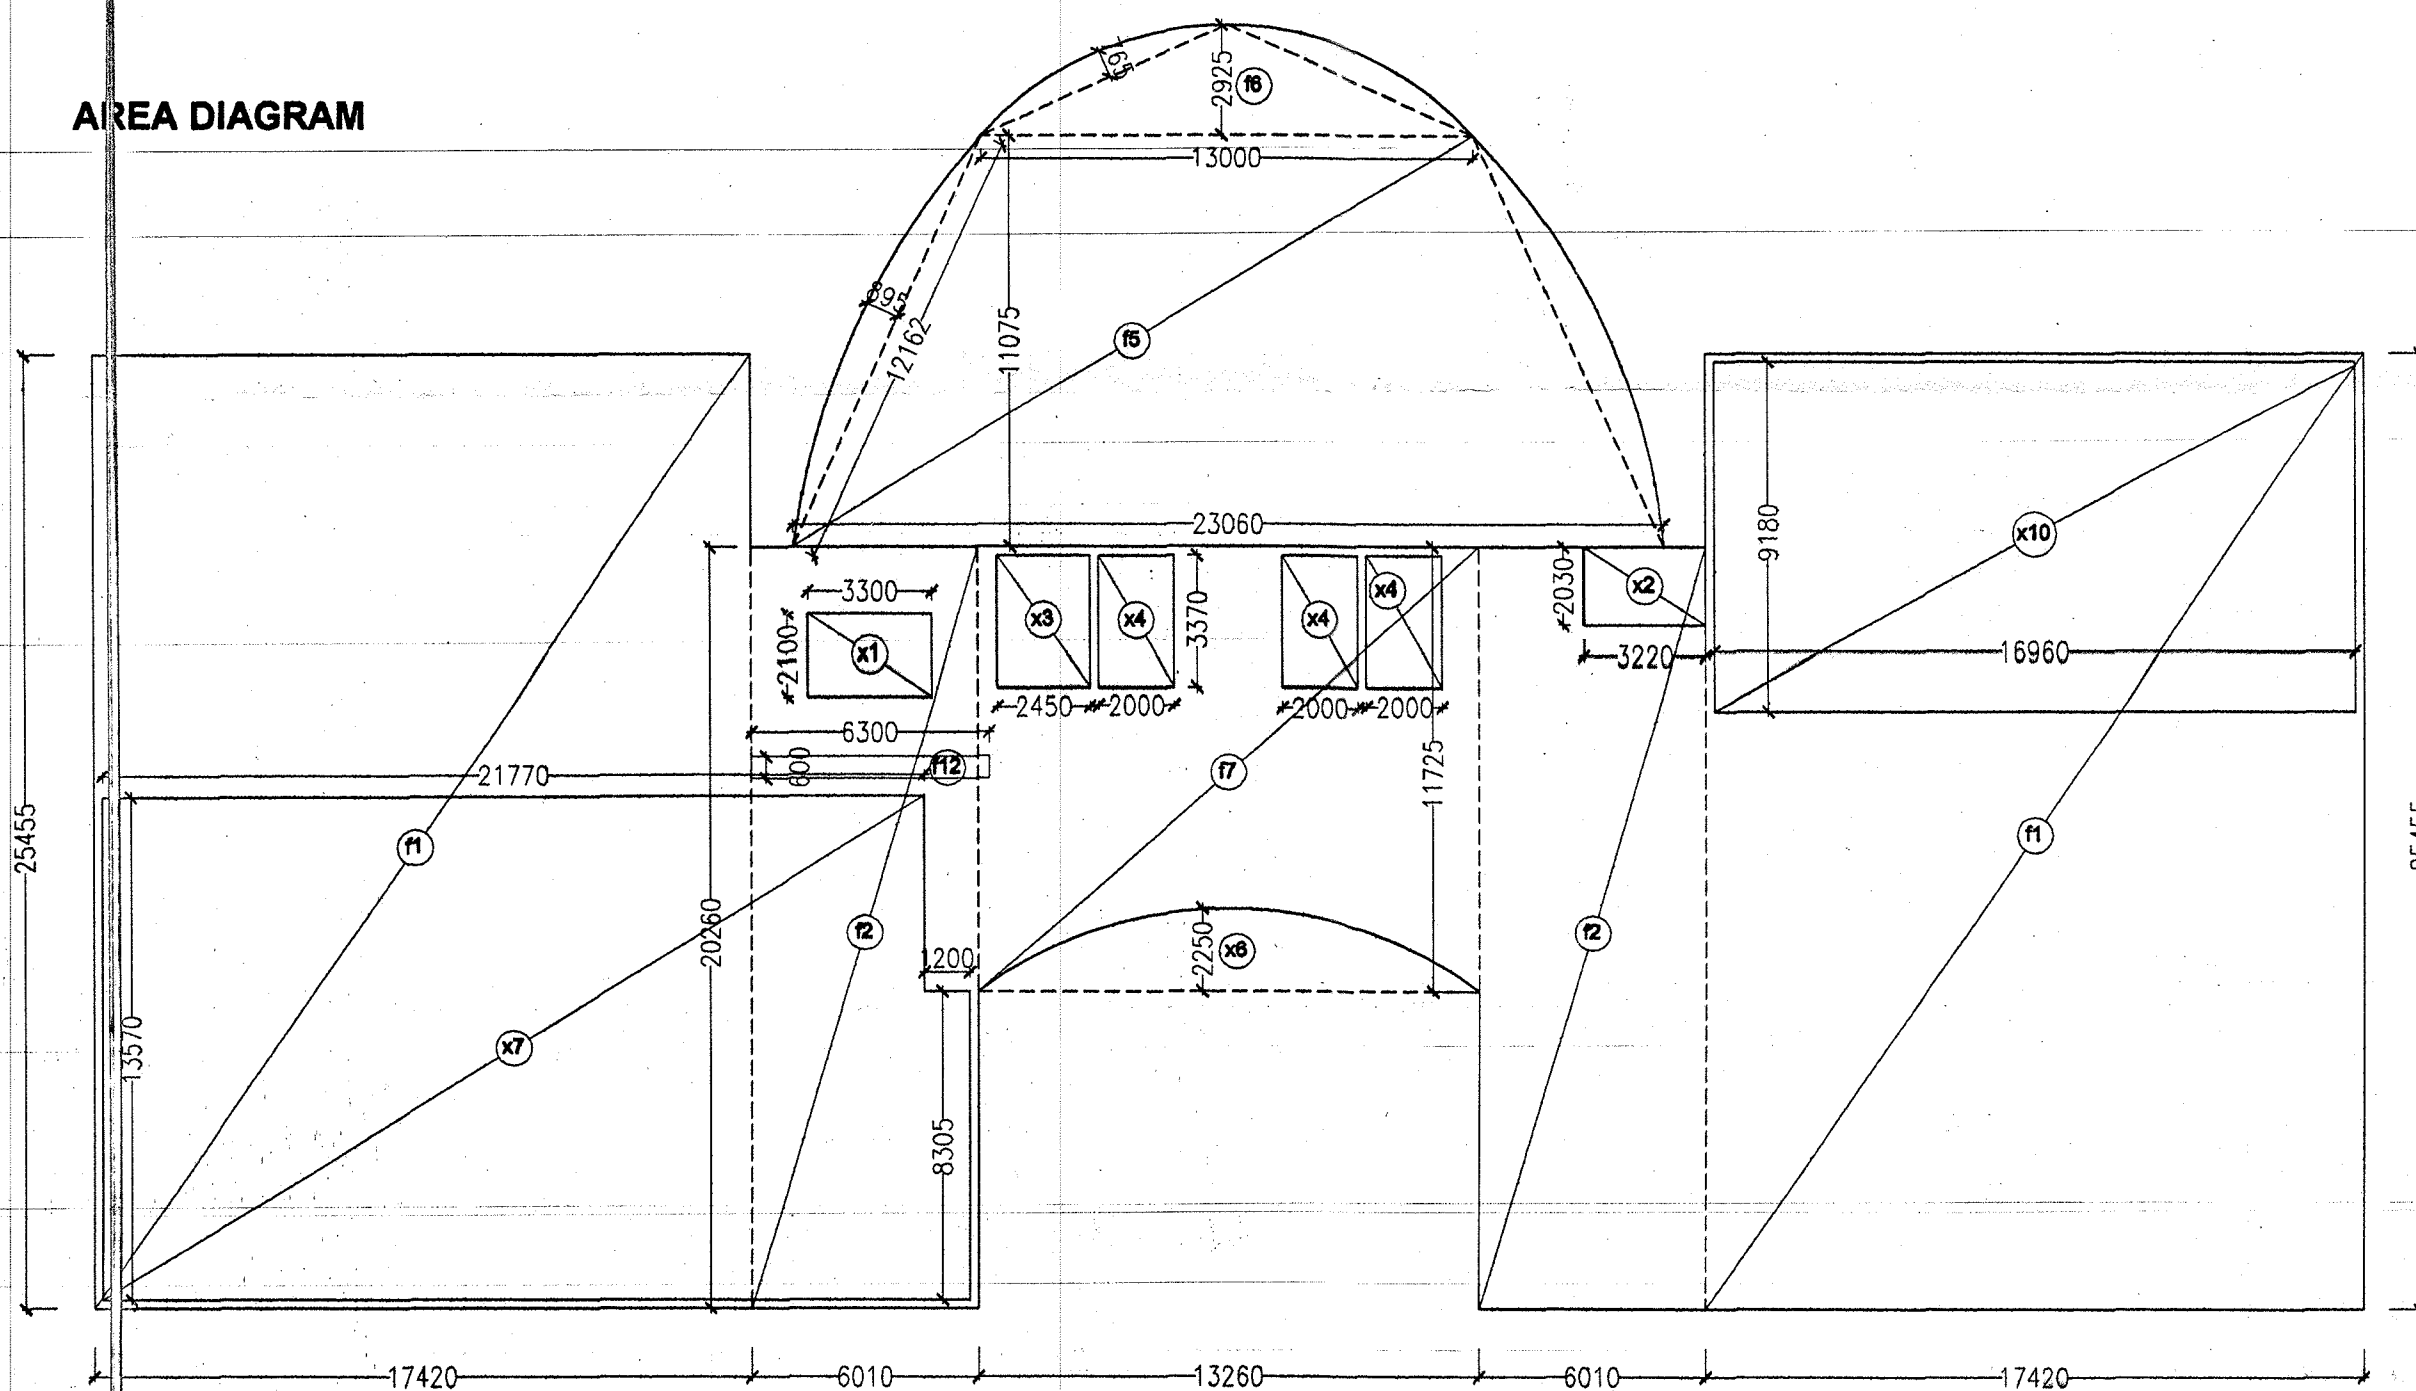

Fourth Floor - Block Tower 1															
Additions						Deductions						Total Area (sqm)			
s.no.	pocket	Length 1 (m.)	Length 2 (m.)	Width (m.)	Co-efficient for Area Cal.	No. of Pocket	Area	pocket	Length 1 (m.)	Length 2 (m.)	Width (m.)	Co-efficient for Area Cal.	No. of Pocket	Area	
1	f1	17.420		25.455	1	2	886.852	x1	3.300		2.100	1	1	6.930	879.922
2	f2	6.010		20.260	1	2	243.525	x2	3.220		2.030	1	1	6.537	236.989
3	f5	13.000	23.060	11.075	1/2	1	199.682	x3	2.450		3.370	1	1	8.257	191.426
				0.895	2/3	2	14.513	x4	2.000		3.370	1	3	20.220	-5.707
4	f6	13.000		2.925	1/2	1	19.013	x6	13.260		2.250	2/3	1	19.890	-0.878
				0.765	2/3	2	7.271	x7	21.770		13.510	1	1	294.113	-286.842
5	f7	13.260		11.725	1	1	155.474		1.200		8.305	1	1	9.966	145.508
									X10	16.960	9.180	1	1	155.693	-155.693
6	f12	6.300		0.600						6.300	0.600	1/2	1	1.890	0.000
GRAND TOTAL							1528.220				0.600		1	523.495	1004.725

Area Under Facility = (f1+f2+f5+f6+f7+f12) - (x1+x2+x3+x4+x6+x7+f12) = 1528.220 - 523.495 = 1004.725 sqm (Details given in table above)

Summary of Area - Block Tower 1 (sqm)

Floor	Area under FAR	Area under Non FAR		Total	No. Of Units			
		Facility Area	Others Area		ST - I	ST - IA	ST - II	ST - IIA
Ground Floor	535.918	1063.202		1599.120				
1st Floor	511.418	384.021		895.439				
2nd Floor		1464.496		1464.496				
3rd Floor		1464.496		1464.496				
4th Floor		1004.725		1004.725				
5th Floor		1285.498		1285.498				
6th Floor		585.393		585.393				
7th Floor		585.393		585.393				
8th Floor	366.631	44.746		411.378	2	2	2	2
9th Floor	367.598	44.746		412.344	2	2	2	2
10th Floor	367.598	44.746		412.344	2	2	2	2
11th Floor	366.631	44.746		411.378	2	2	2	2
12th Floor	366.631	44.746		411.378	2	2	2	2
13th Floor	367.598	44.746		412.344	2	2	2	2
14th Floor	367.598	44.746		412.344	2	2	2	2
15th Floor	366.631	44.746		411.378	2	2	2	2
16th Floor	366.631	44.746		411.378	2	2	2	2
17th Floor	367.598	44.746		412.344	2	2	2	2
18th Floor	367.598	44.746		412.344	2	2	2	2
19th Floor	366.631	44.746		411.378	2	2	2	2
20th Floor	366.631	44.746		411.378	2	2	2	2
21st Floor	367.598	44.746		412.344	2	2	2	2
22nd Floor	367.598	44.746		412.344	2	2	2	2
23rd Floor	366.631	44.746		411.378	2	2	2	2
24th Floor	366.631	44.746		411.378	2	2	2	2
25th Floor	367.598	44.746		412.344	2	2	2	2
26th Floor	367.598	44.746		412.344	2	2	2	2
27th Floor	366.631	44.746		411.378	2	2	2	2
28th Floor	366.631	44.746		411.378	2	2	2	2
29th Floor	367.598	44.746		412.344	2	2	2	2
30th Floor	367.598	44.746		412.344	2	2	2	2
Terrace		58.610		58.610				
OHT & machine rm.		138.867		138.867				
TOTAL	9491.458	9063.860		18555.319	46	46	46	46

SUBMISSION DRAWING

NOTES.

- ALL DIMS. ARE IN MM.
- ONLY WRITTEN DIMS. ARE TO BE FOLLOWED.
- DIMS. ARE NOT TO BE SCALED.

PROJECT

PROPOSED GROUP HOUSING APARTMENTS
"PARX LAUREATE"
PLOT NO. GH-01,02,03, SEC.-108, NOIDA.
BELONGING TO
M/S LAUREATE BUILDWELL PVT. LTD.

DRAWING TITLE

BLOCK- TOWER 1

FOURTH FLOOR PLAN
& AREA STATEMENT

DEALT 1:100
CHECKED
REV. NO.

APPLICANT

For Laureate Buildwell Pvt. Ltd.

ARCHITECT

Dr. Ravi Sharma

ARCHITECTS

COSMIC ARCHITECTS PVT. LTD.
77, BULWANGIA BHIMBIA COMPLEX
SECTOR -15, NOIDA
PH. 2513935 ; 2513958

DOOR & WINDOW SCHEDULE

S.NO.	SIZE	SILL	LINTEL
D1	5200x2700	-	2700
D2	3060x2700	-	2700
D3	1550x2700	-	2700
D4	3490x2700	-	2700
D5	1500x2100	-	2100
D6	1550x2700	-	2700
D7	1200x2100	-	2100
D8	1200x2100	-	2100
D9	700x2100	-	2100
D10	1000x2100	-	2100
D11	1000x2700	-	2700
D12	1060x2700	-	2700
D13	750x2100	-	2100
DW1	1800x2150	-	2100
GL1	3580x2400	300	2700
GL2	4670x2400	300	2700
GL3	4990x2400	300	2700
GL4	2955x2400	300	2700
GL5	7810x2400	300	2700
GL6	2400x2400	300	2700
GL7	4145x2400	300	2700
GL8	4075x2400	300	2700
GL9	2400x2400	300	2700
GL10	1615x2400	300	2700
GL11	7555x2400	300	2700
GL12	2423x2400	300	2700
GL13	9105x2400	300	2700
GL14	6260x2400	300	2700
GL15	5273x2400	300	2700
GL16	3490x2400	300	2700
GL17	1570x2400	300	2700
W1	1200x1350	1350	2700
W2	1340x1350	1350	2700
W3	650x1350	1350	2700