
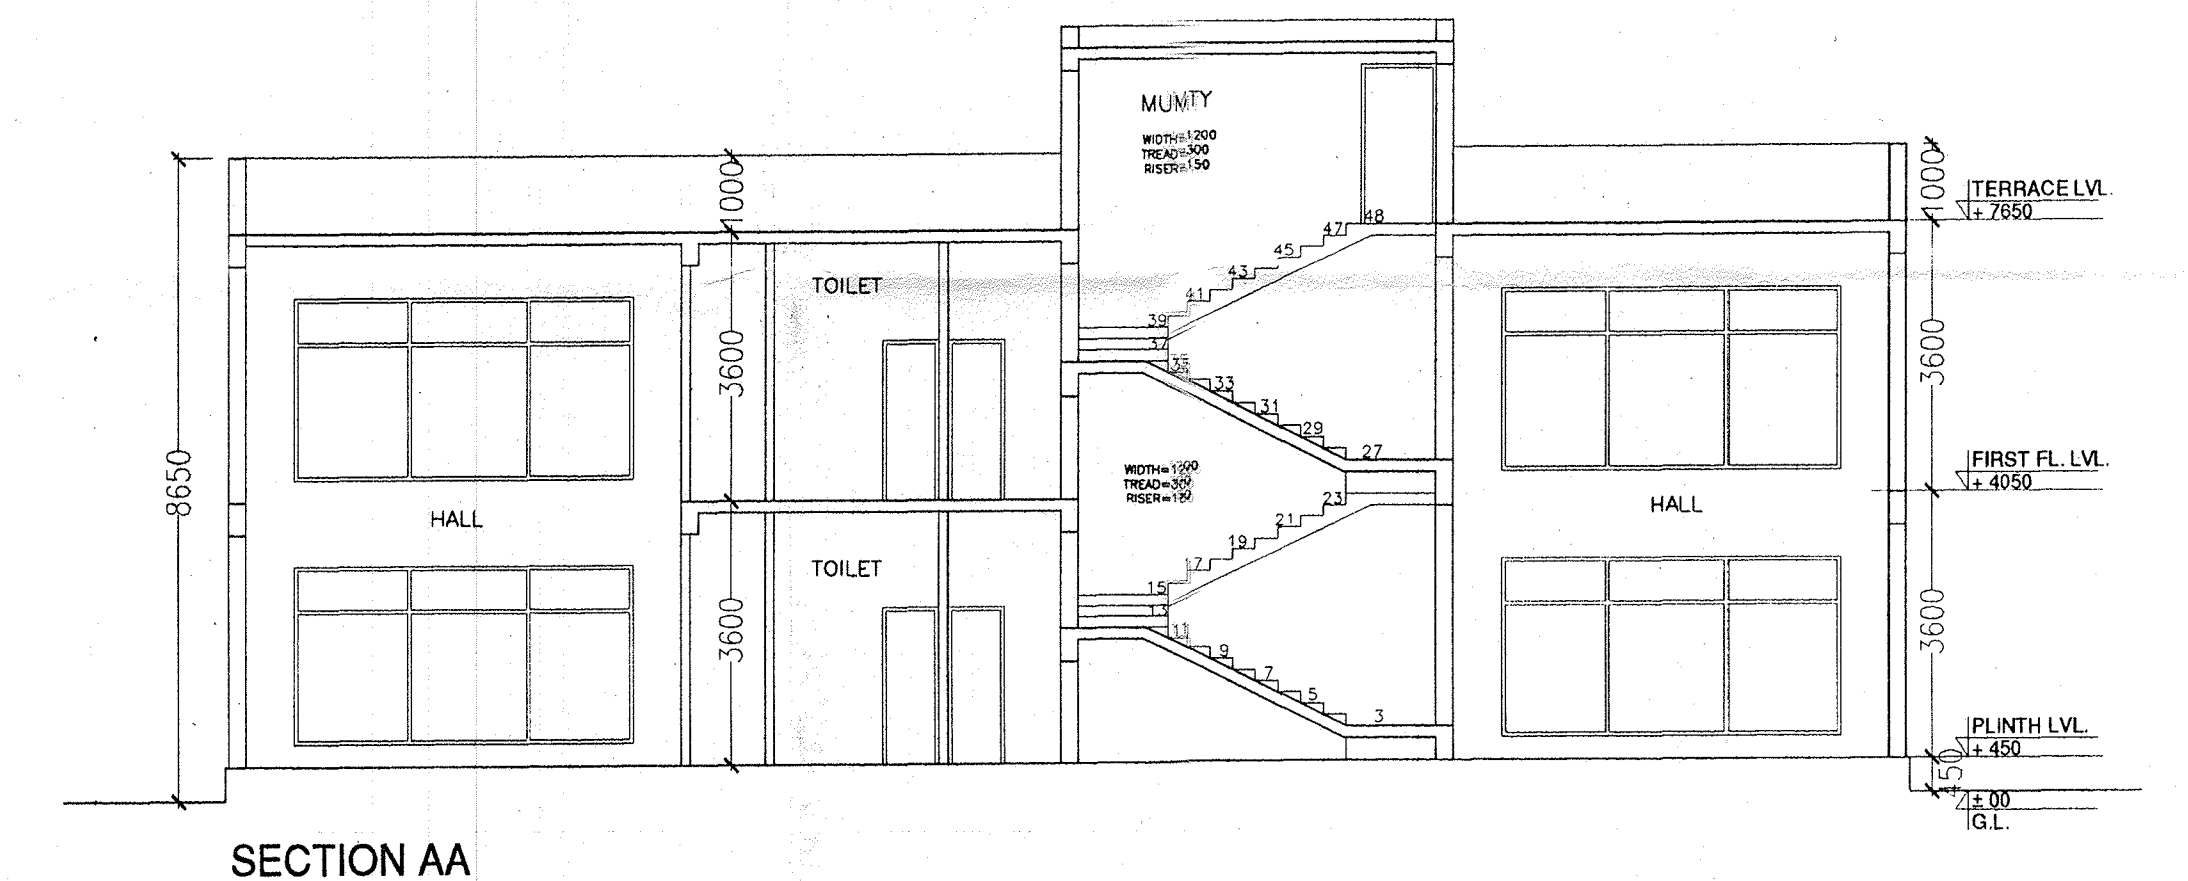
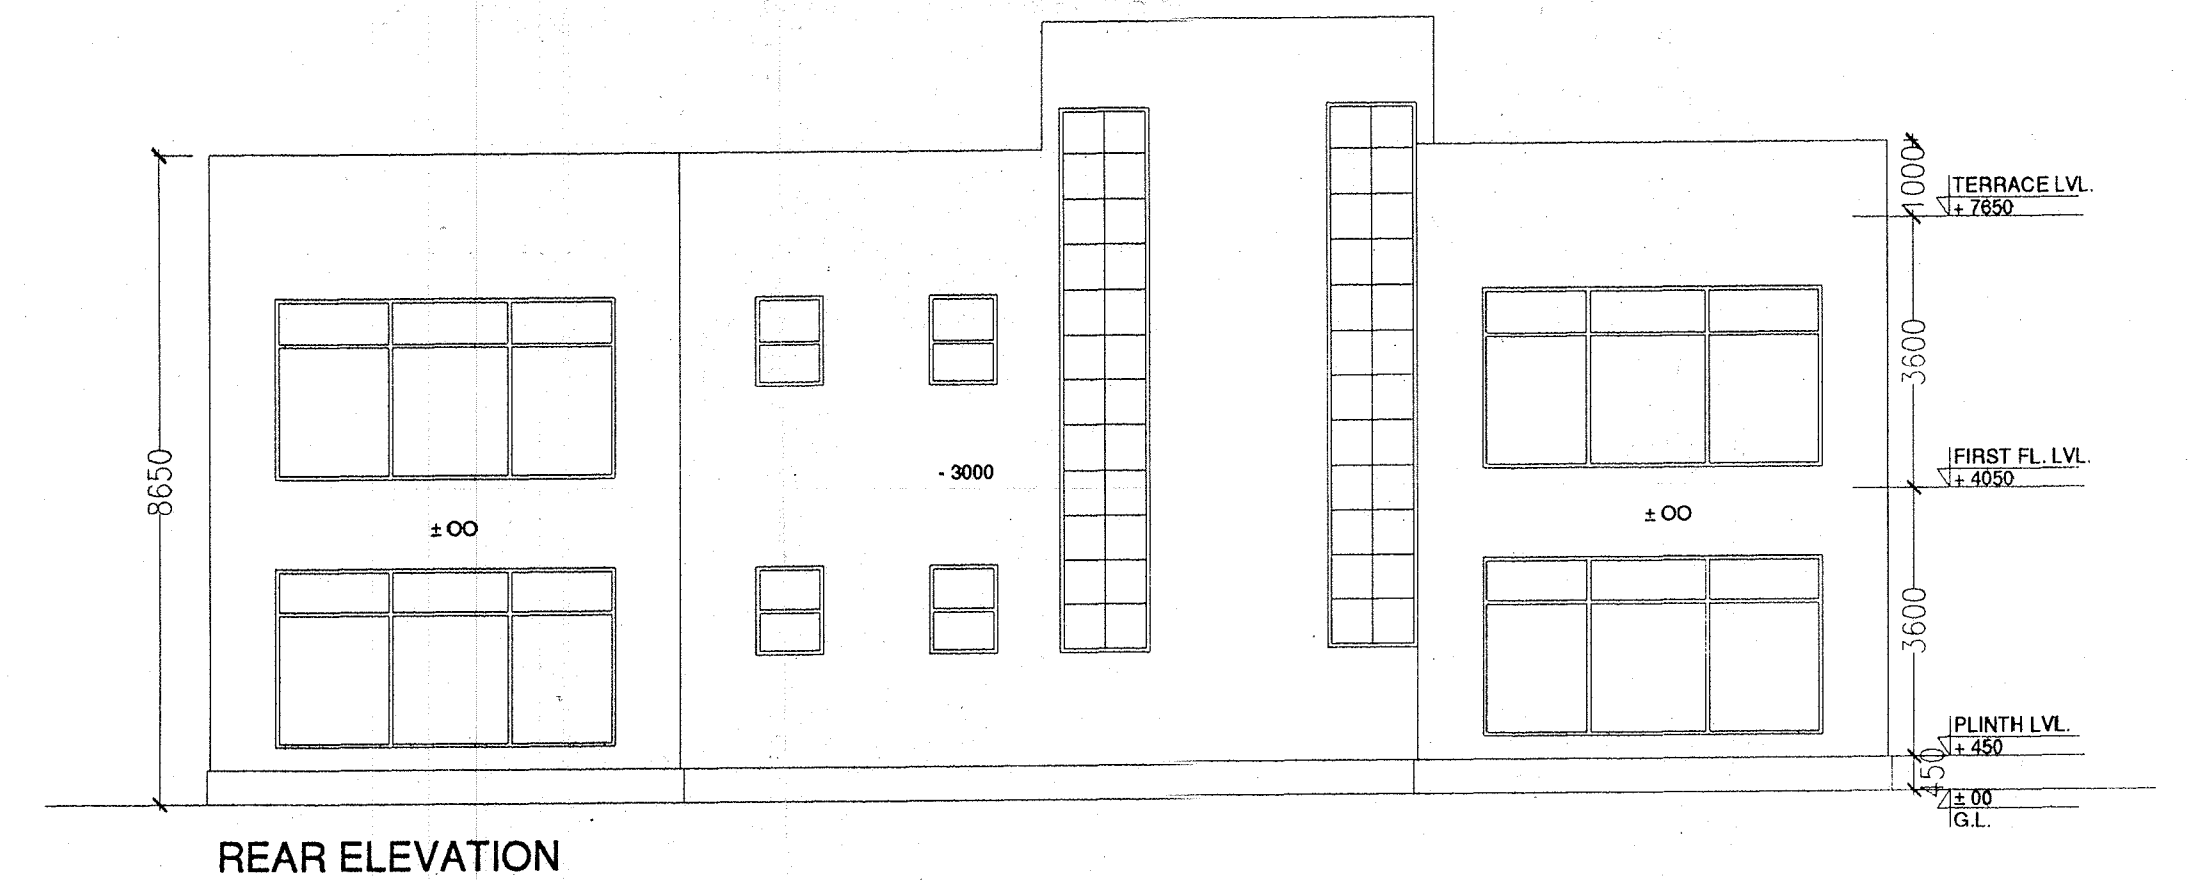
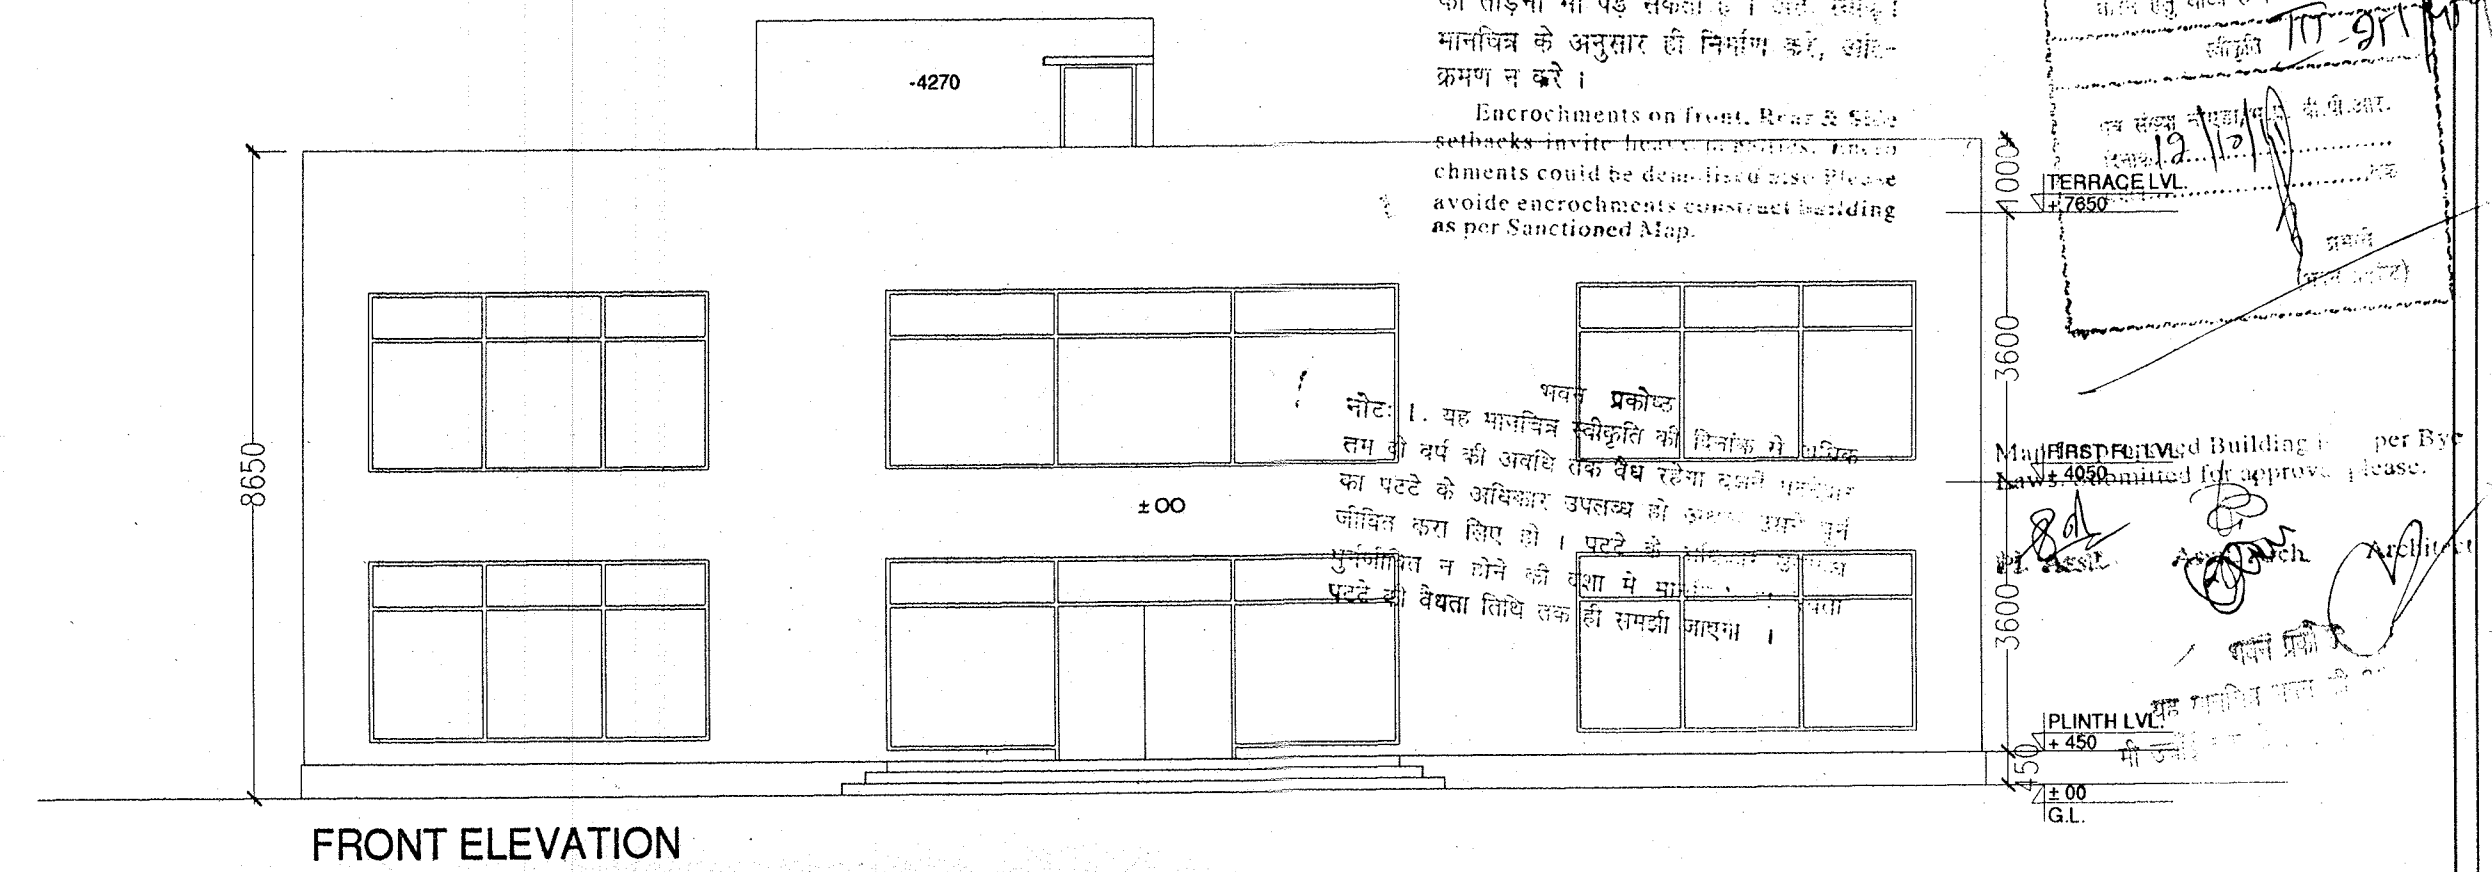
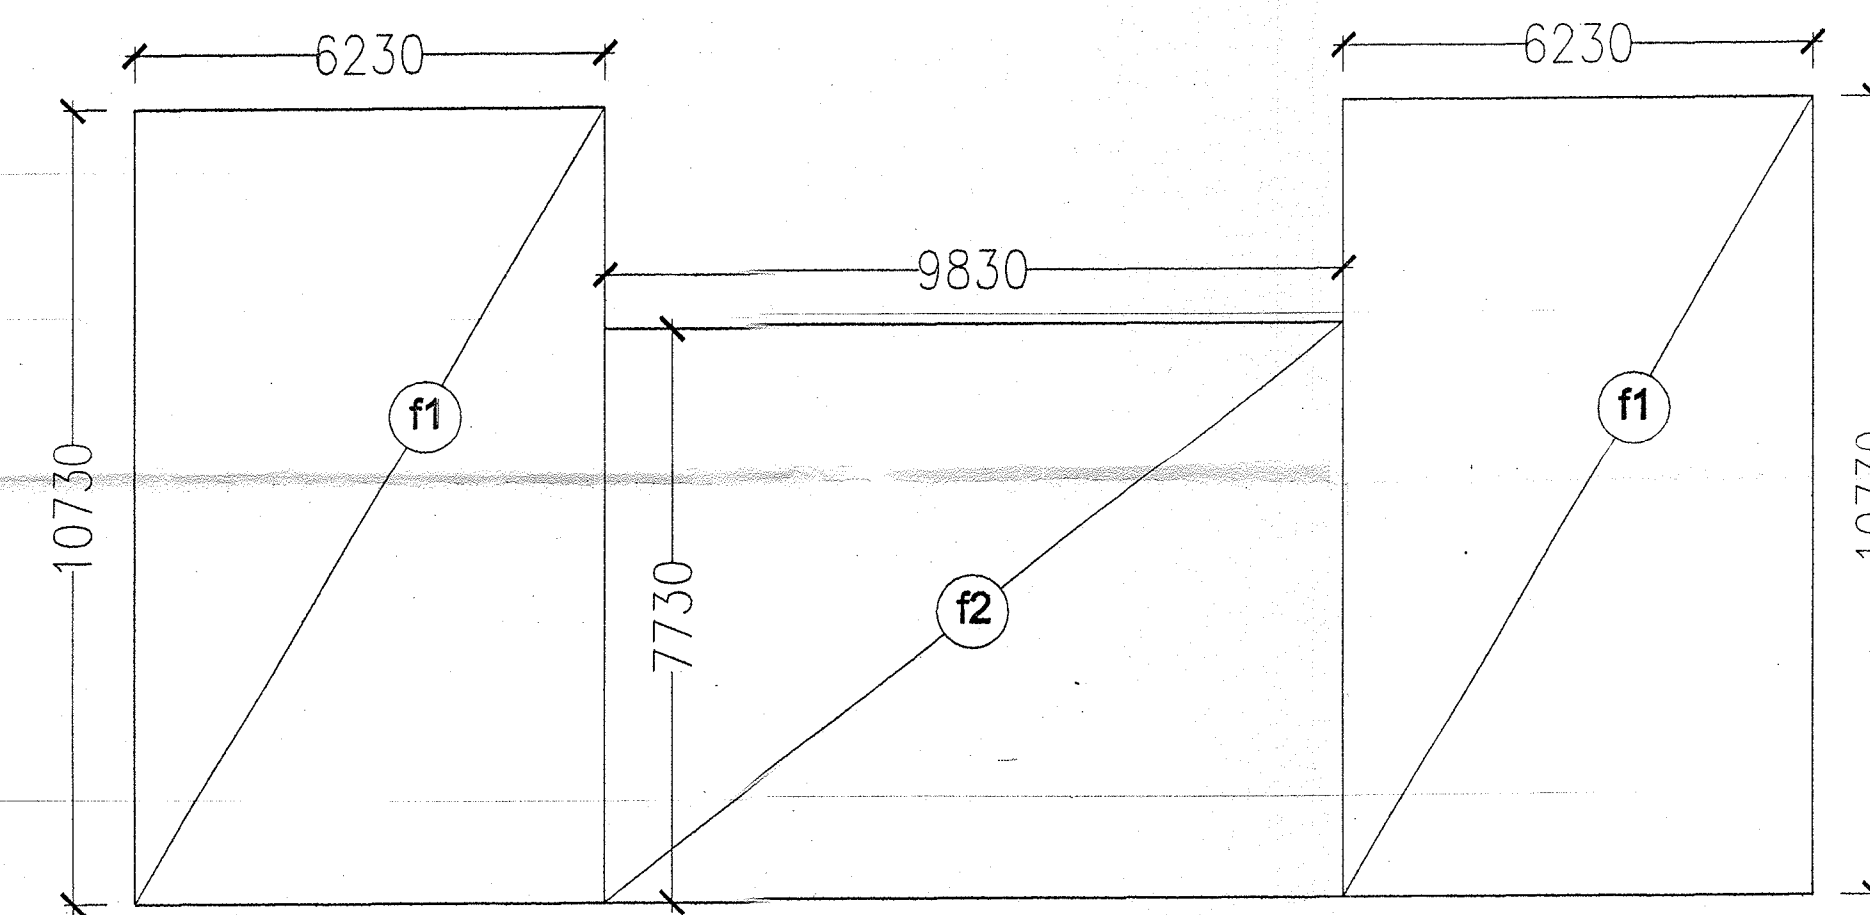
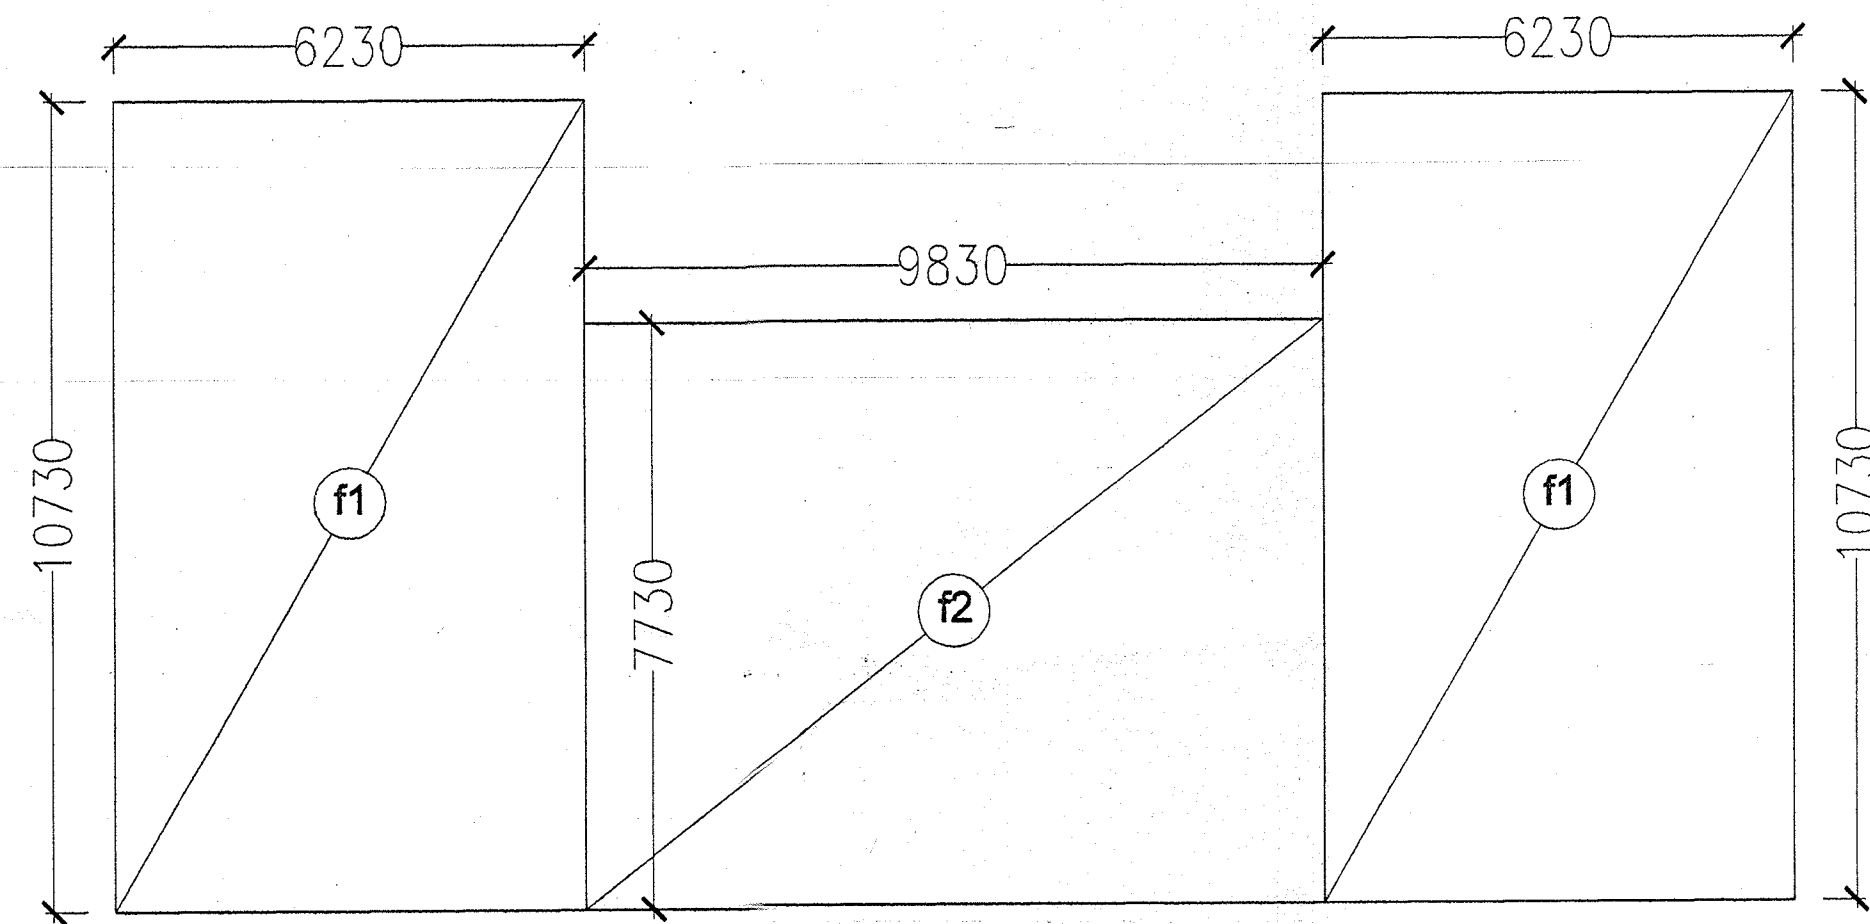
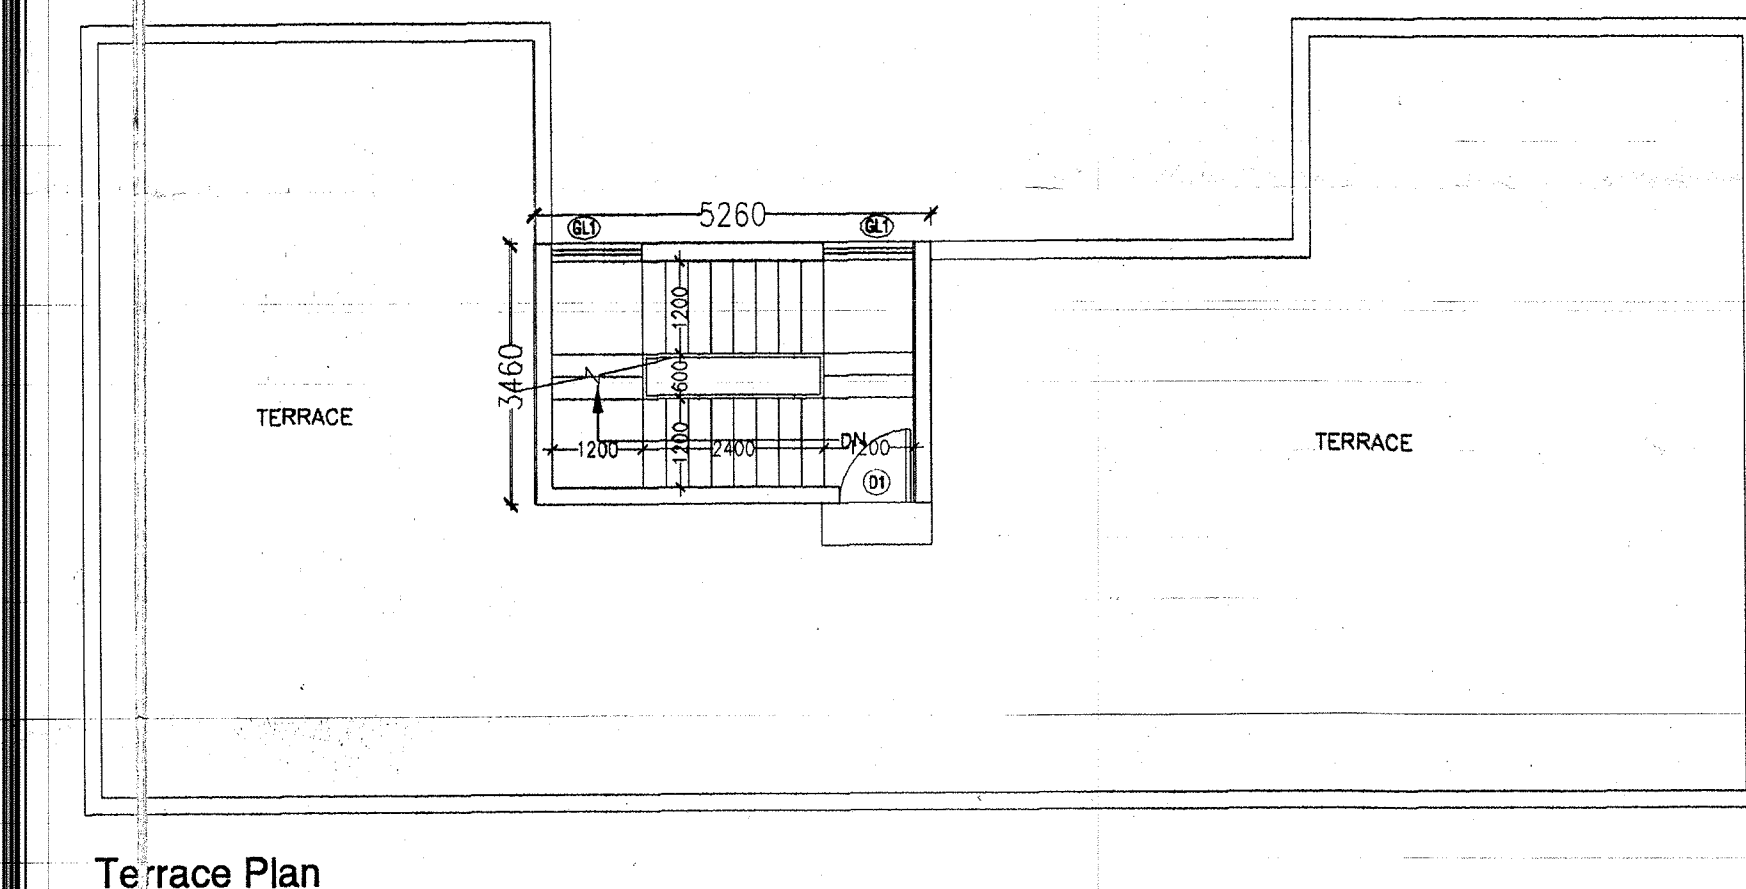
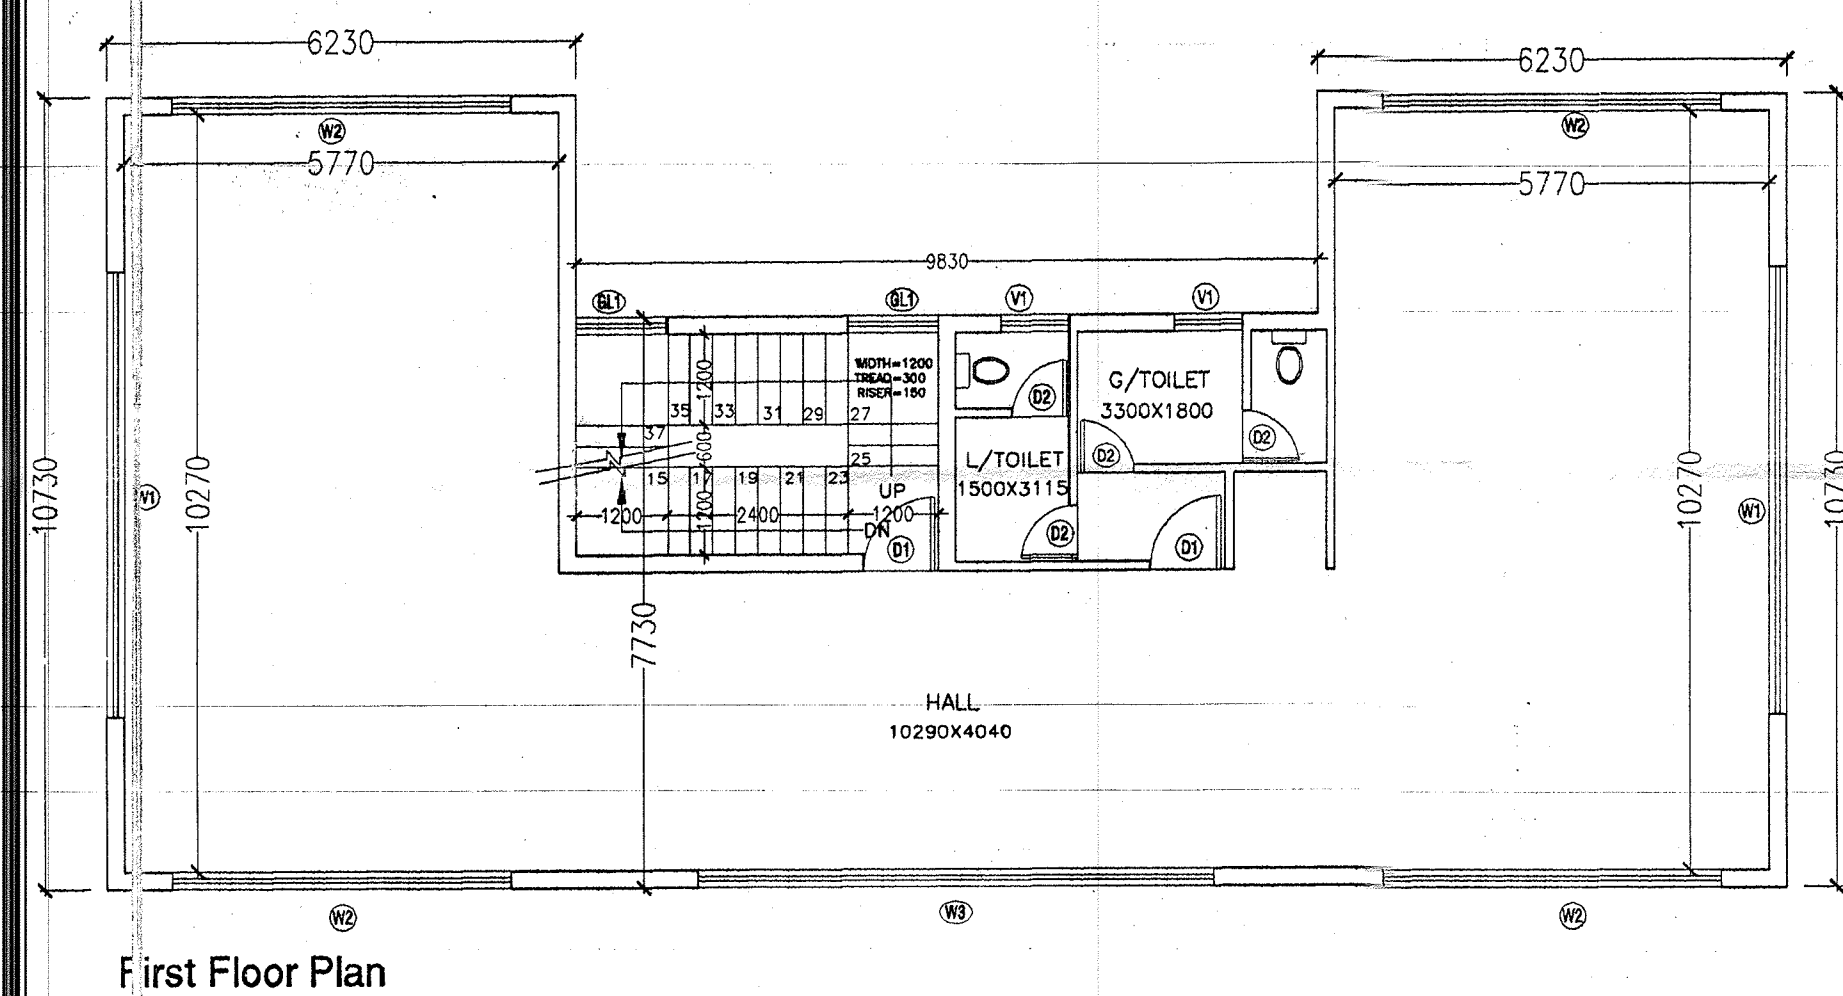


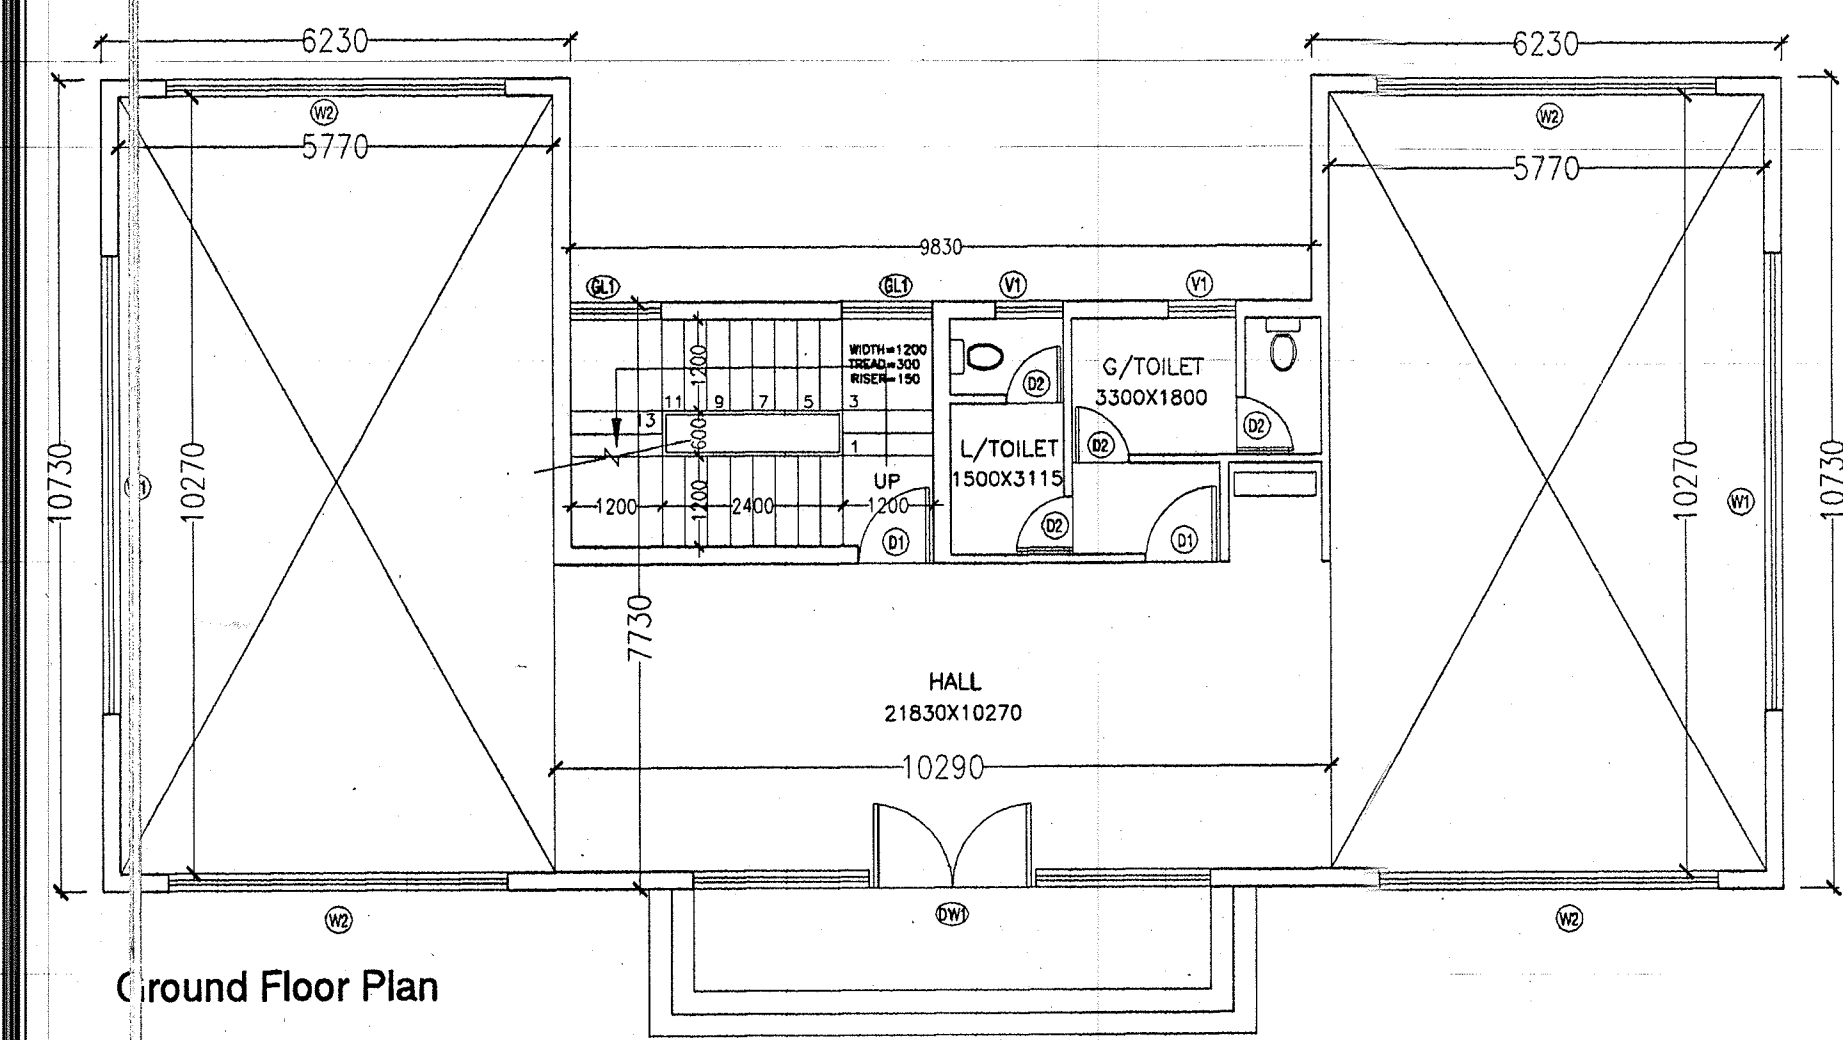

DOOR & WINDOW SCHEDULE

S.NO.	SIZE	SILL	LINTEL
D1	1000 x 2100	-	2100
D2	750 x 2100	-	2100
DW1	650 x 2700	150	2700
W1	500 x 2700	300	2700
W2	450 x 2700	300	2700
W3	685 x 2700	300	2700
V1	900 x 1200	1500	2700

Ground Floor - Block Community Center																		
s.no.	pocket	Additions				Deductions						Total Area (sqm)						
		Length 1 (m.)	Length 2 (m.)	Width (m.)	Co-efficient for Area Cal.	No. of Pocket	Area	pocket	Length 1 (m.)	Length 2 (m.)	Width (m.)	Co-efficient for Area Cal.	No. of Pocket	Area	Under FAR	Facility Area	Others Area	Total Covered Area
1	f1	6.230		10.730	1	2	133.696									133.696		133.696
2	f2	9.830		7.730	1	1	75.986									75.986		75.986
GRAND TOTAL							209.682									209.682		209.682

Area Under Facility = (f1+f2) = 209.682 sqm (Details given in table above)

First Floor - Block Community Center																		
		Additions						Deductions						Total Area (sqm)				
s.no.	pocket	Length 1 (m.)	Length 2 (m.)	Width (m.)	Co-efficient for Area Cal.	No. of Pocket	Area	pocket	Length 1 (m.)	Length 2 (m.)	Width (m.)	Co-efficient for Area Cal.	No. of Pocket	Area	Under FAR	Facility Area	Others Area	Total Covered Area
1	f1	6.230		10.730	1	2	133.696									133.696		133.696
2	f2	9.830		7.730	1	1	75.986									75.986		75.986
GRAND TOTAL							209.682									209.682		209.682

Area Under Facility = (f1+f2) = 209.682 sqm (Details given in table above)

Mumty - Block Community Center																		
		Additions					Deductions					Total Area (sqm)						
s.no.	pocket	Length 1 (m.)	Length 2 (m.)	Width (m.)	Co-efficient for Area Cal.	No. of Pocket	Area	pocket	Length 1 (m.)	Length 2 (m.)	Width (m.)	Co-efficient for Area Cal.	No. of Pocket	Area	Under FAR	Facility Area	Others Area	Total Covered Area
1	f3	5.260		3.460	1	1	18.200									18.200		18.200
GRAND TOTAL							18.200								18.200			18.200

Area Under Facility = (f3) = 18.200 sqm (Details given in table above)

Summary of Area - Block Community Center (sqm)					
Floor	Area under FAR	Facility Area	Others Area	Covered Area	No. Of Units
Ground Floor	209.682	209.682		209.682	
1st Floor	209.682			209.682	
terrace	18.200			18.200	
TOTAL	437.563			437.563	

SUBMISSION DRAWING

- NOTES.
- ALL DIMS. ARE IN MM.
 - ONLY WRITTEN DIMS. ARE TO BE FOLLOWED.
 - DIMS. ARE NOT TO BE SCALED.

PROJECT
PROPOSED GROUP HOUSING APARTMENTS
"PARK LAUREATE"
PLOT NO. GH-01,02,03, SEC.-108, NOIDA.
BELONGING TO
M/S LAUREATE BUILDWELL PVT. LTD.

DRAWING TITLE
BLOCK COMMUNITY CENTER
FLOOR PLAN, ELEVATION, SECTION
& AREA STATEMENT

SCALE
1:100
DATE: 04-10-11

DEALT
CHECKED
REV. NO.

DRG. NO.
22

APPLICANT
Laureate Buildwell Pvt. Ltd.

ARCHITECT
COSMIC ARCHITECTS PVT. LTD.
77, GULMOHAR COMMERCIAL COMPLEX
SECTOR-15, NOIDA
PH. 2513935, 2513958