


COMPLETION PLAN

SEWERAGE

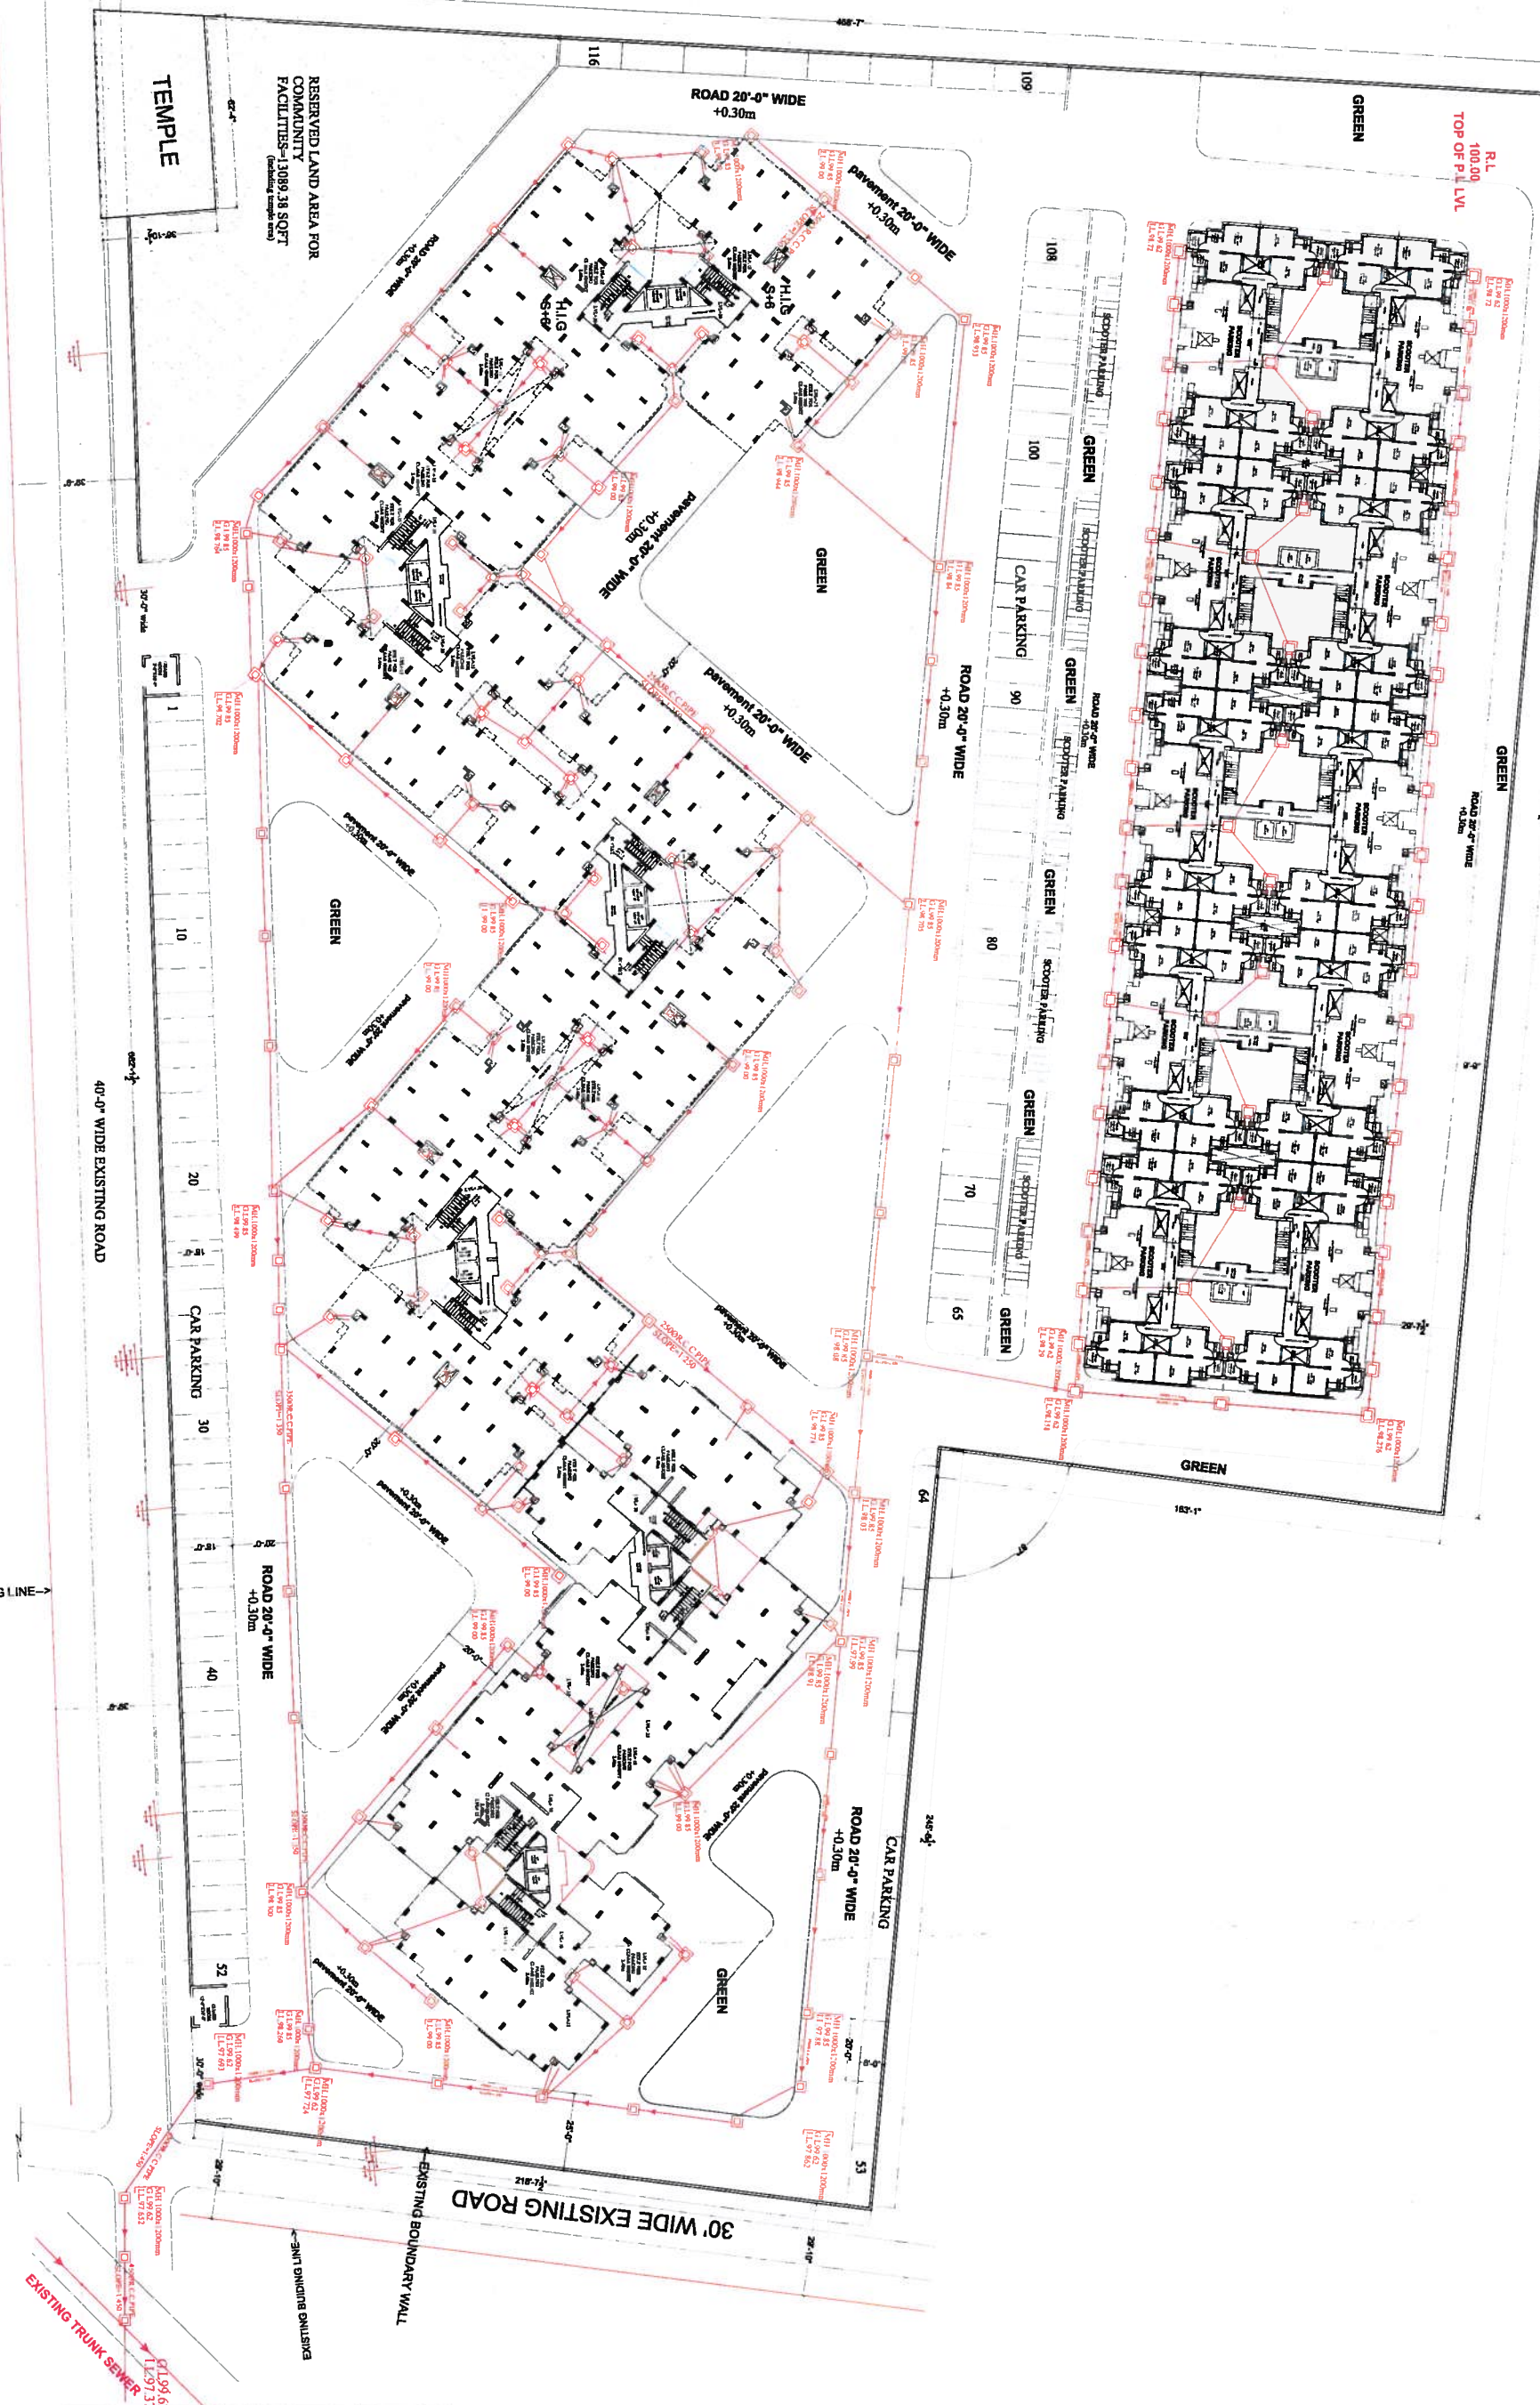


CE
JE
AE
EE

PROJECT: HOUSING AT RAJINDER NAGAR SECTOR 2 CHIZABAD		• ALL THE LEVEL ARE WITH RESPECT TO THE PLYTH LEVEL. E.W.S PLYTH LEVEL IS 99.77.
DESIGNATION: DEPUTY CHIEF ENGINEER, CHIZABAD DEVELOPMENT AUTHORITY		DATE: 28-10-11
APPROVED: architects combine		DATE: 28-10-11

COMPLETION PLAN

RAIN WATER HARVESTING

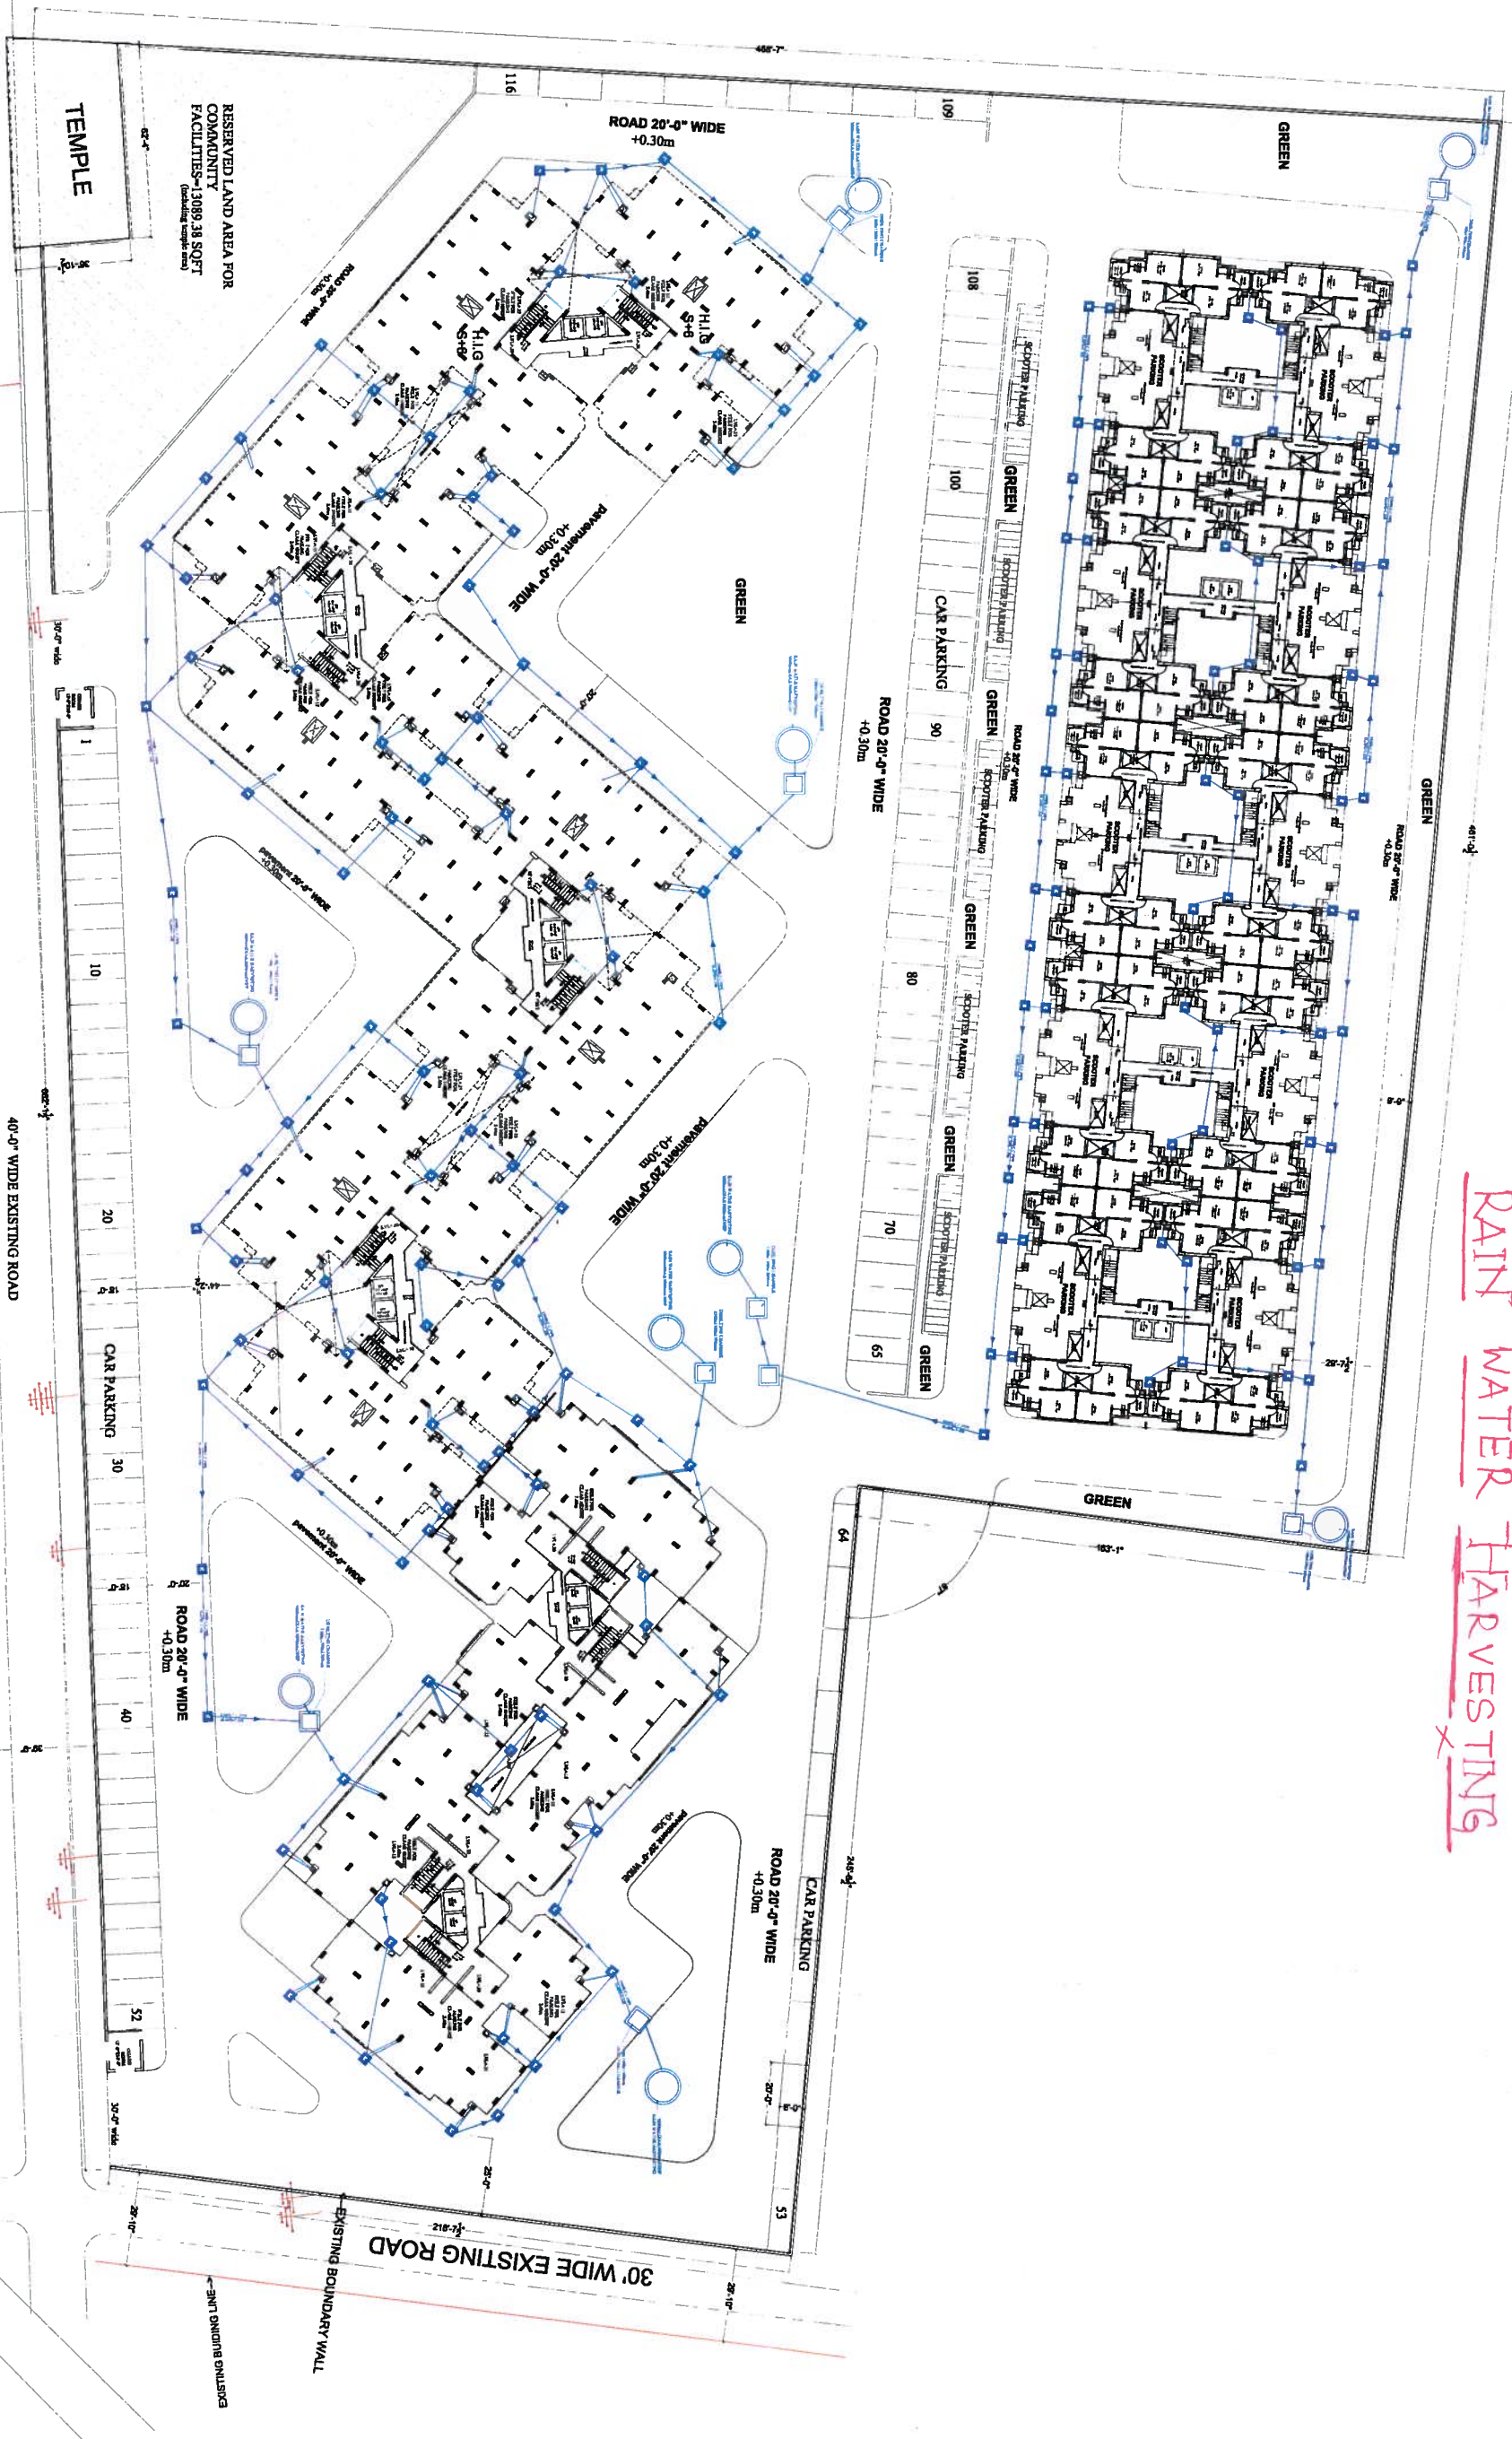


PROJECT: HOUSING AT RAJINDER NAGAR, SECTOR 2 GHAZIABAD	
NOTE: FINALIZED AS PER SURVEY PLAN GIVEN BY G.D.A DATED 01-10-11.	
TITLE: DEMARCATION PLAN (SITE FLOOR PLAN) RAIN WATER HARVESTING	DATE: 01/10/11
DESIGNER: OFFICE OF CHIEF ENGINEER GHAZIABAD DEVELOPMENT AUTHORITY	SCALE: 1/4" = 1'-0"
ARCHITECT: architects combine ARCHITECTS, ENGINEERS AND PLANNERS 10, COMMUNITY CENTRE, LANE OF KANUN AND ROAD 100M	

JE *JE* AE *AE* EE *EE*

COMPLETION PLAN

DRAINAGE

025

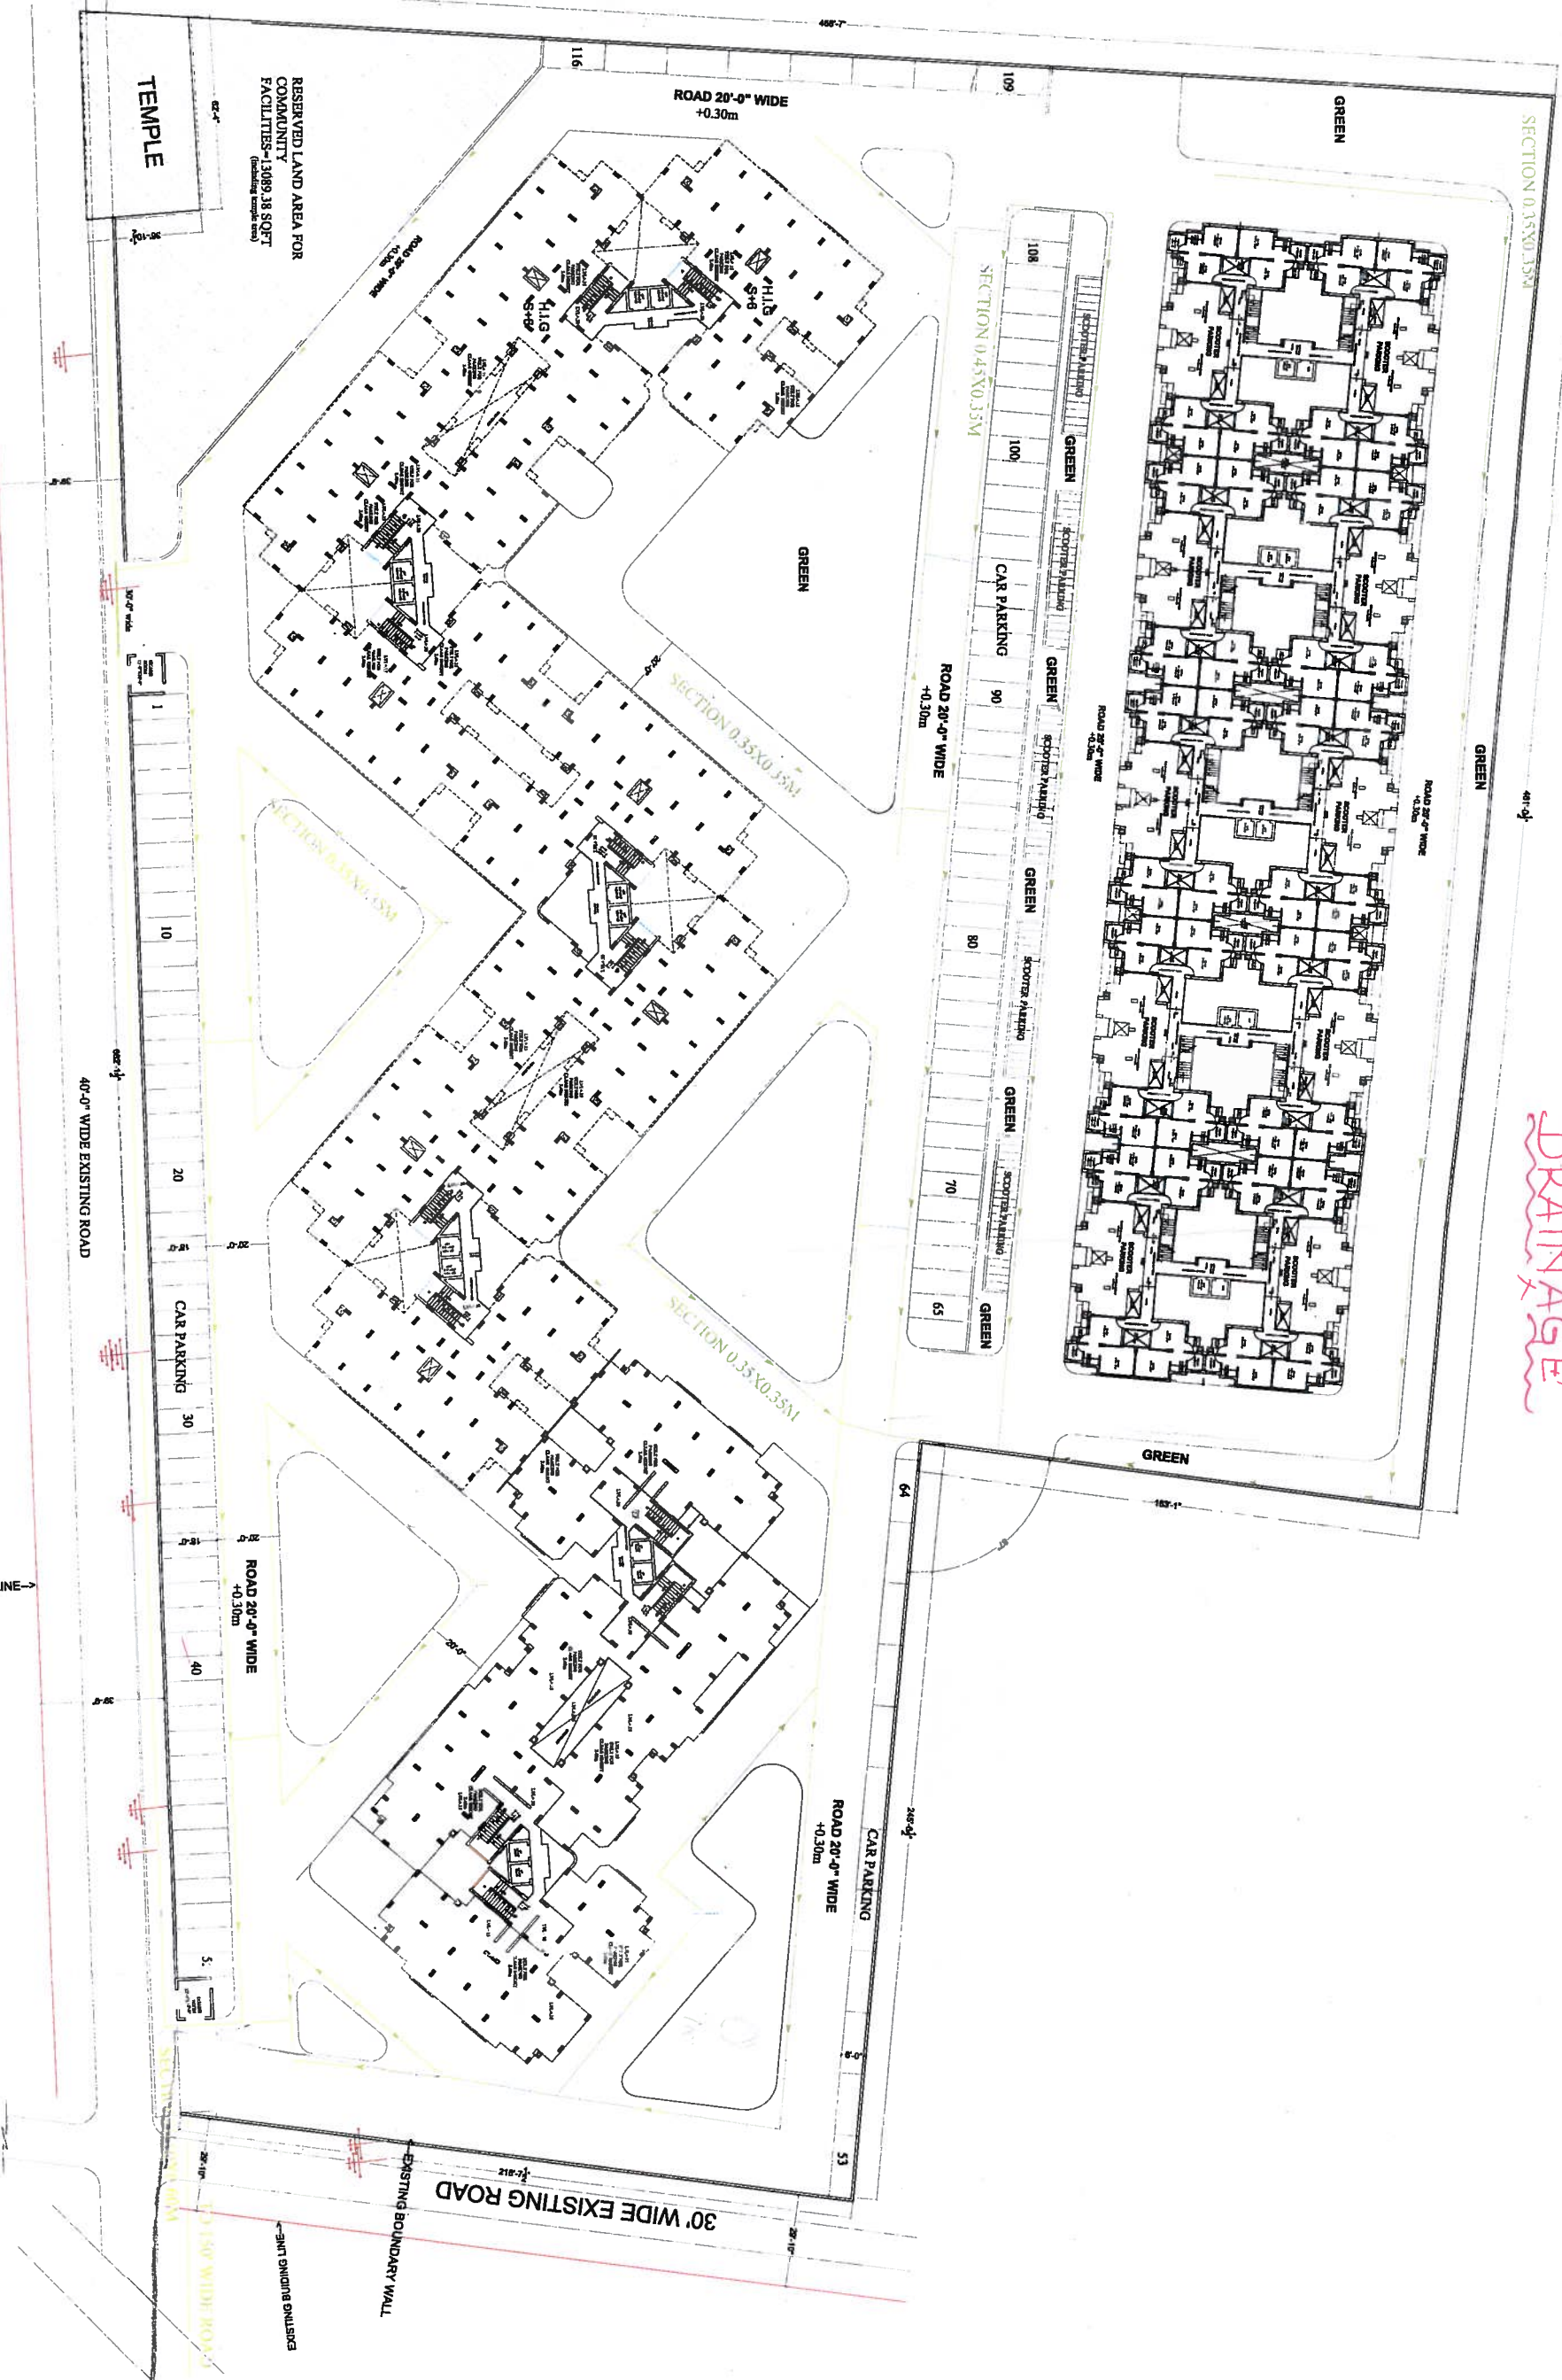

RESERVED LAND AREA FOR
COMMUNITY
FACILITIES-3089.38 SQFT
(including temple area)

TEMPLE

ROAD 20'-0" WIDE
+0.30m

SECTION 0.45X0.35M

SECTION 0.35X0.35M

SECTION 0.35X0.35M

ROAD 20'-0" WIDE
+0.30m

ROAD 20'-0" WIDE
+0.30m

30' WIDE EXISTING ROAD

ROAD 20'-0" WIDE
+0.30m

40'-0" WIDE EXISTING ROAD

EXISTING BUILDING LINE

EXISTING BOUNDARY WALL

PROJECT:
HOUSING
AT RAINDER NAGAR SECTOR 2
GHAZIABAD

NOTE:
PUBLISHED AS PER SURVEY PLAN ORDER BY
GDA DATED 01-10-11

TITLE:
DETAILED PLAN
(SITE FLOOR PLAN)
INTERNAL DRAINAGE SYSTEM

DESIGNED BY:
architects combine
GHAZIABAD DEVELOPMENT
AUTHORITY

CE/

JE/

AE/

EE/