


[illegible]

ADJOINING BLOCK-A

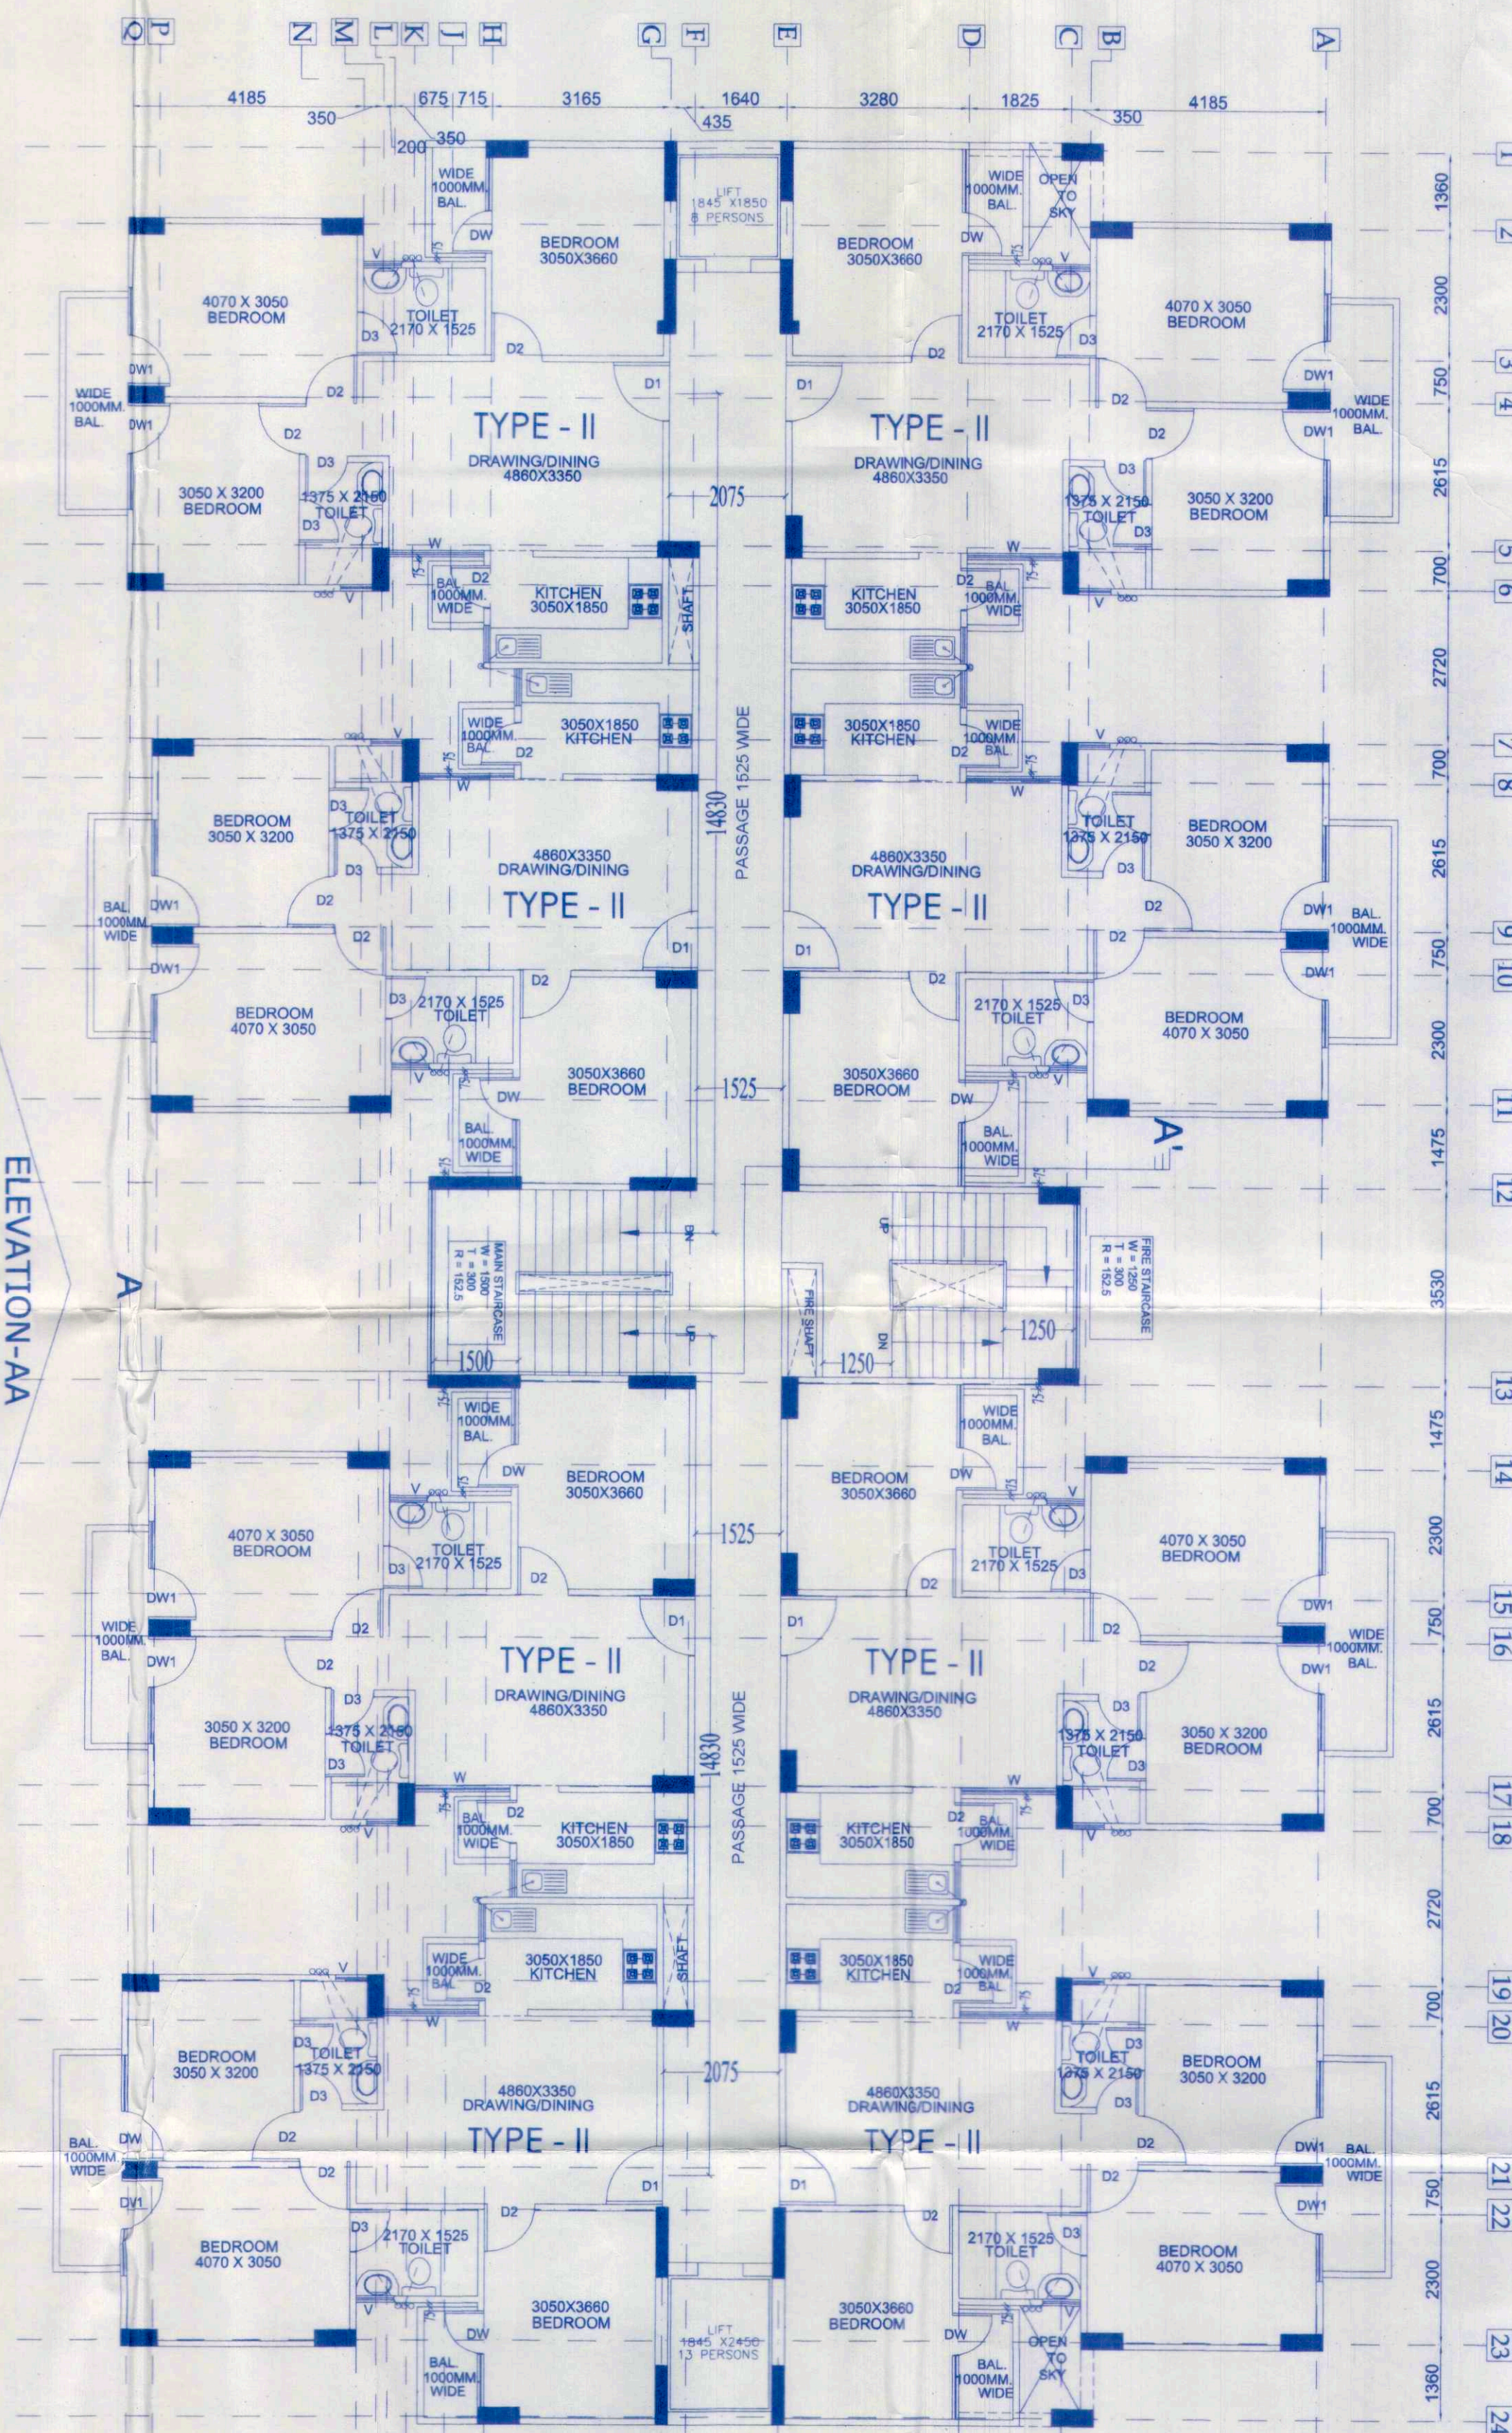

6.00 METER WIDE DRIVEWAY/GREEN SIDE

S.NO	TYPE	SIZE	CILL	LINTEL
1	D1	1050 X 2100	0.00	2100
2	D2	900 X 2100	0.00	2100
3	D3	750 X 2100	0.00	2100
4	DW	1800 X 2550	0.00/900	2550
5	DW1	1735 X 2550	0.00/900	2550
6	DW2	1190 X 2550	0.00/900	2550
7	W	2450 X 1650	900	2550
8	W1	1050 X 1650	900	2550
9	V	750 X 900	1350	2550

AREA STATEMENT			
S.No.	FLOORS	AREA(sq.mt.)	UNITS
1	STILT	648.97	-
2	FIRST FLOOR	648.97	08
3	SECOND FLOOR	641.04	08
4	THIRD FLOOR	641.04	08
5	FOURTH FLOOR	641.04	08
6	FIFTH FLOOR	641.04	08
7	SIXTH FLOOR	641.04	08
8	SEVENTH FLOOR	641.04	08
9	EIGHTH FLOOR	641.04	08
10	NINTH FLOOR	641.04	08
11	TENTH FLOOR	641.04	08
12	ELEVENTH FLOOR	641.04	08
13	TWELVETH FLOOR	641.04	08
	TOTAL (2 to 13)	7700.41	96

PROJECT:
REVISED SUBMISSION DRAWING FOR PROPOSED
GROUP HOUSING " OFFICERCITY -2" AT
KH. NO. 1048,1049&1059,1060 AT
VILLAGE NOORNAGER GHAZIABAD(UP.)

OWNER:
M/s. M.R. PROVIEW REALTECH (P.) LTD.
DIRECTOR - Mr. VIJAY KUMAR
M/s. R.K.S BUILDCON INDIA (P.) LTD.


For MR PROVIEW REAL TECH PVT. LTD

Director

Architect
Anuj Agarwal
CA/96/19503
A-244, Kaushambi Ghaziabad

OWNER SIGN: _____ ARCHITECT SIGN: _____

STILT to 12th FLOOR PLAN
(BLOCK - B)

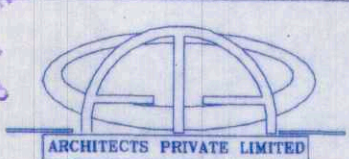

architects, engineers, landscape & interior designers
Office/Res. : A - 244 , Kaushambi Ghaziabad.
Ph:+91 120 6454184

(Near Angie Mega Mall)
e-mail : arch_anujagarwal@yahoo.co.in
: arch.anujagarwal@gmail.com

SCALE	DEALT BY	CHECKED BY	DATE	DRG. No.
NTS				SD-09

SD-09