


ADDJOINING (BLOCK - F)

6.00 MT. WIDE DRIVE
WAY / GREEN SIDE

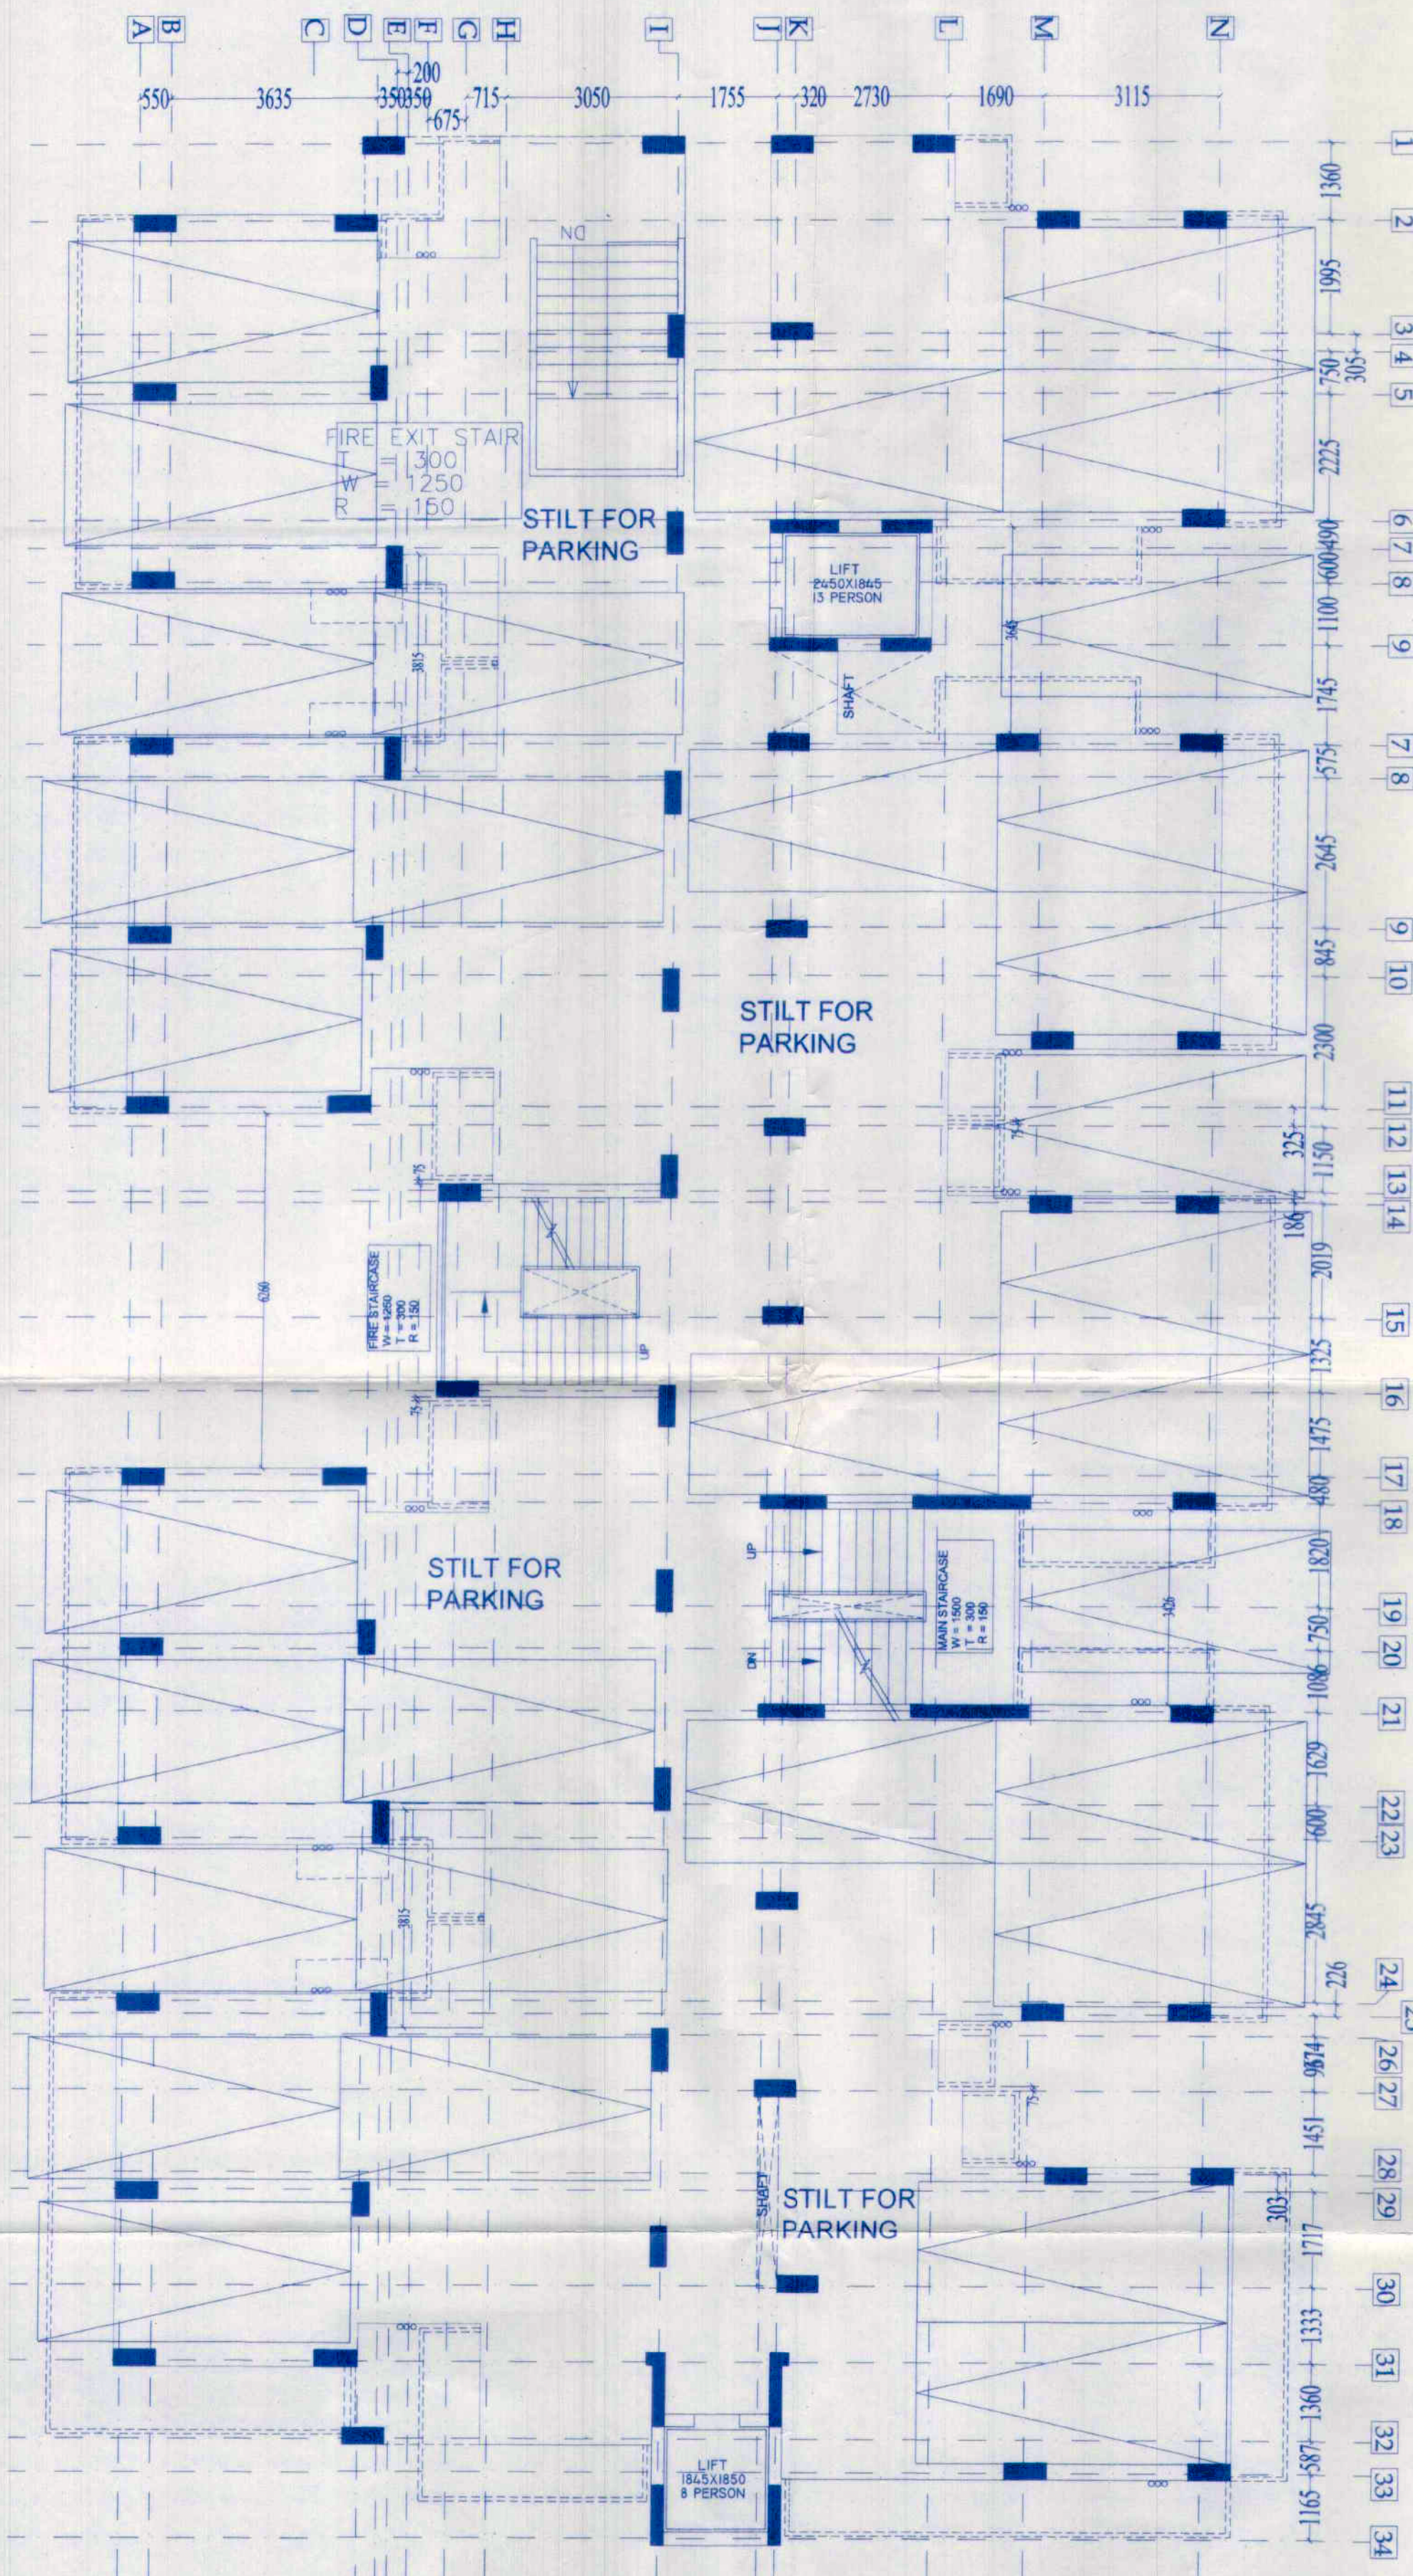


ADDJOINING (BLOCK - H)


STILT FLOOR PLAN

13.00 MT. WIDE SET BACK SIDE

AA-SECTION

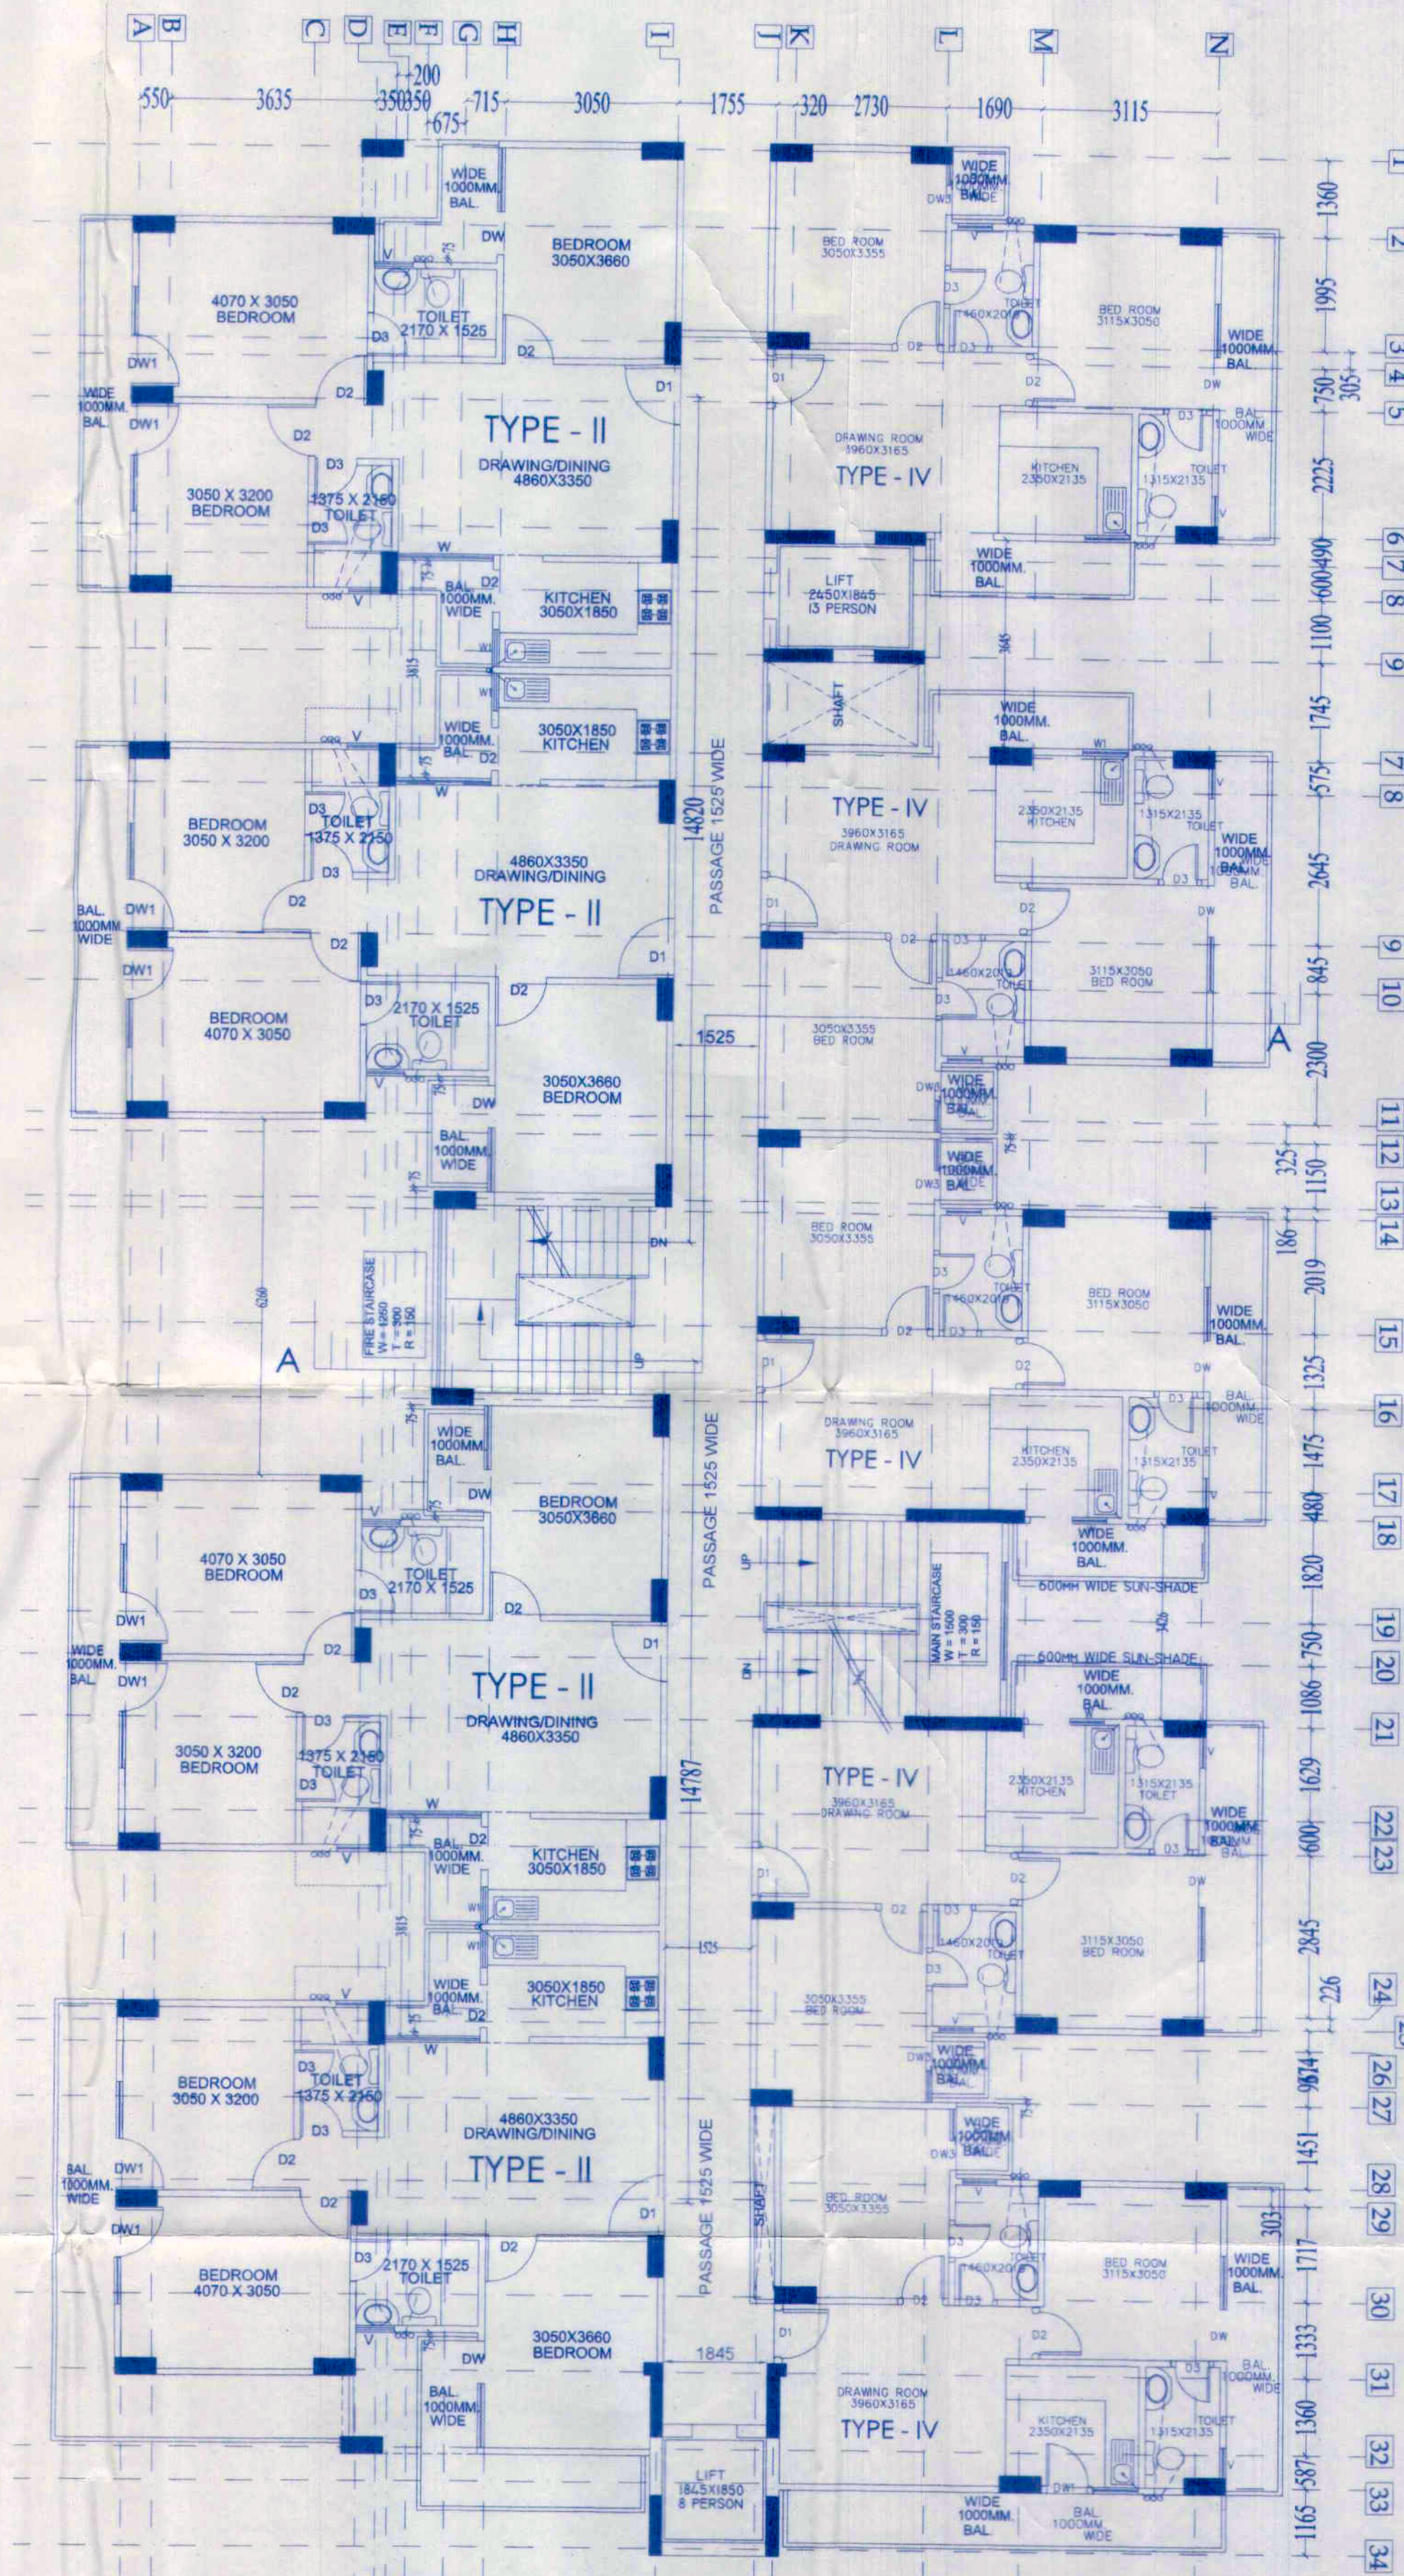

1st to 14th FLOOR PLAN

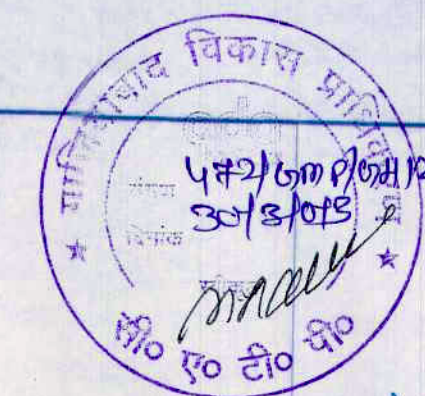

समस्त प्रकार के भवन / इमारतों की सुरक्षा हेतु विभिन्न तत्वों पर सुरक्षा नियंत्रणों के अन्तर्गत आया होगा।
इस योजना के अन्तर्गत आया होगा।
इस योजना के अन्तर्गत आया होगा।

नगर विकास अधिकारी
नगर विकास अधिकारी
नगर विकास अधिकारी

स्वास्थ्य विभाग की स्वीकृति की आवश्यकता है।
स्वास्थ्य विभाग की स्वीकृति की आवश्यकता है।
स्वास्थ्य विभाग की स्वीकृति की आवश्यकता है।

AREA STATEMENT

S.No.	FLOORS	AREA (sq. mt.)	UNITS
1	STILT	612.67	NON FAR
2	FIRST FLOOR	612.67	09
3	SECOND FLOOR	604.74	09
4	THIRD FLOOR	604.74	09
5	FOURTH FLOOR	604.74	09
6	FIFTH FLOOR	604.74	09
7	SIXTH FLOOR	604.74	09
8	SEVENTH FLOOR	604.74	09
9	EIGHTH FLOOR	604.74	09
10	NINTH FLOOR	604.74	09
11	TENTH FLOOR	604.74	09
12	ELEVENTH FLOOR	604.74	09
13	TWELVETH FLOOR	604.74	09
14	THIRTEENTH FLOOR	604.74	09
15	FOURTEENTH FLOOR	604.74	09
	TOTAL (2 to 15)	8474.29	126

OPENING SCHEDULE OF DOORS & WINDOWS

S.NO.	TYPE	SIZE	CILL	LINTEL
1	D1	1050 X 2100	0.00	2100
2	D2	900 X 2100	0.00	2100
3	D3	750 X 2100	0.00	2100
4	DW	1870 X 2550	0.00/900	2550
5	DW1	1715 X 2550	0.00/900	2550
6	DW3	1170 X 2550	0.00/900	2550
7	W	1700 X 1650	900	2550
8	W1	800 X 1650	900	2550
9	V	750 X 900	1350	2550

PROJECT:
REVISED SUBMISSION DRAWING FOR PROPOSED GROUP HOUSING "OFFICER CITY-2" AT KH. NO. 1048, 1049 & 1059, 1060 AT VILLAGE NOORNAGER GHAZIABAD (UP.)

OWNER:
M/s M.R. PROVIEW REALTECH (P.) LTD.
DIRECTOR - Mr. VIJAY KUMAR
M/s R.K.S. BUILDCON INDIA (P.) LTD.

For MR. PROVIEW REALTECH PVT. LTD.
Director

Architect
Anuj Agarwal
CA/02-2503
A-244, Kaushambi Ghaziabad
ARCHITECT SIGN.

OWNER SIGN:
DRAWING TITLE

STILT to 14th FLOOR PLAN (BLOCK - G)



Architects, engineers, landscape & interior designers
Office/Res. : A-244, Kaushambi Ghaziabad.
Ph: +91 120 6454184
(Near Angles Mega Mall)
e-mail : arch_anujagarwal@yahoo.co.in
arch.anujagarwal@gmail.com

SCALE: NTS
DEALT BY: NTS
CHECKED BY: NTS
DATE: NTS
DRG. No: SD-27