



समन मीनवित्र
स्वीकृत
18/04/2024
महाराष्ट्र शासन
नगरपालिका
नगरपालिका
नगरपालिका

PARKING CALCULATION	
BASEMENT GRID AREA	1153.25
CAR SPACE	32.00
E.C.S	36.04
STILT GRID AREA	919.56
AREA TO BE DEDUCTED	
HALL	46.92
GYM	36.76
RECEPTION	11.76
INDOOR GAMES	41.18
COMMON TOILET	10.02
TOTAL	146.64
AFTER DEDUCTION AREA	772.92
CAR SPACE	28.00
E.C.S	27.60
OPEN PARKING	418.68
CAR SPACE	23.00
E.C.S	18.20
TOTAL E.C.S	81.85

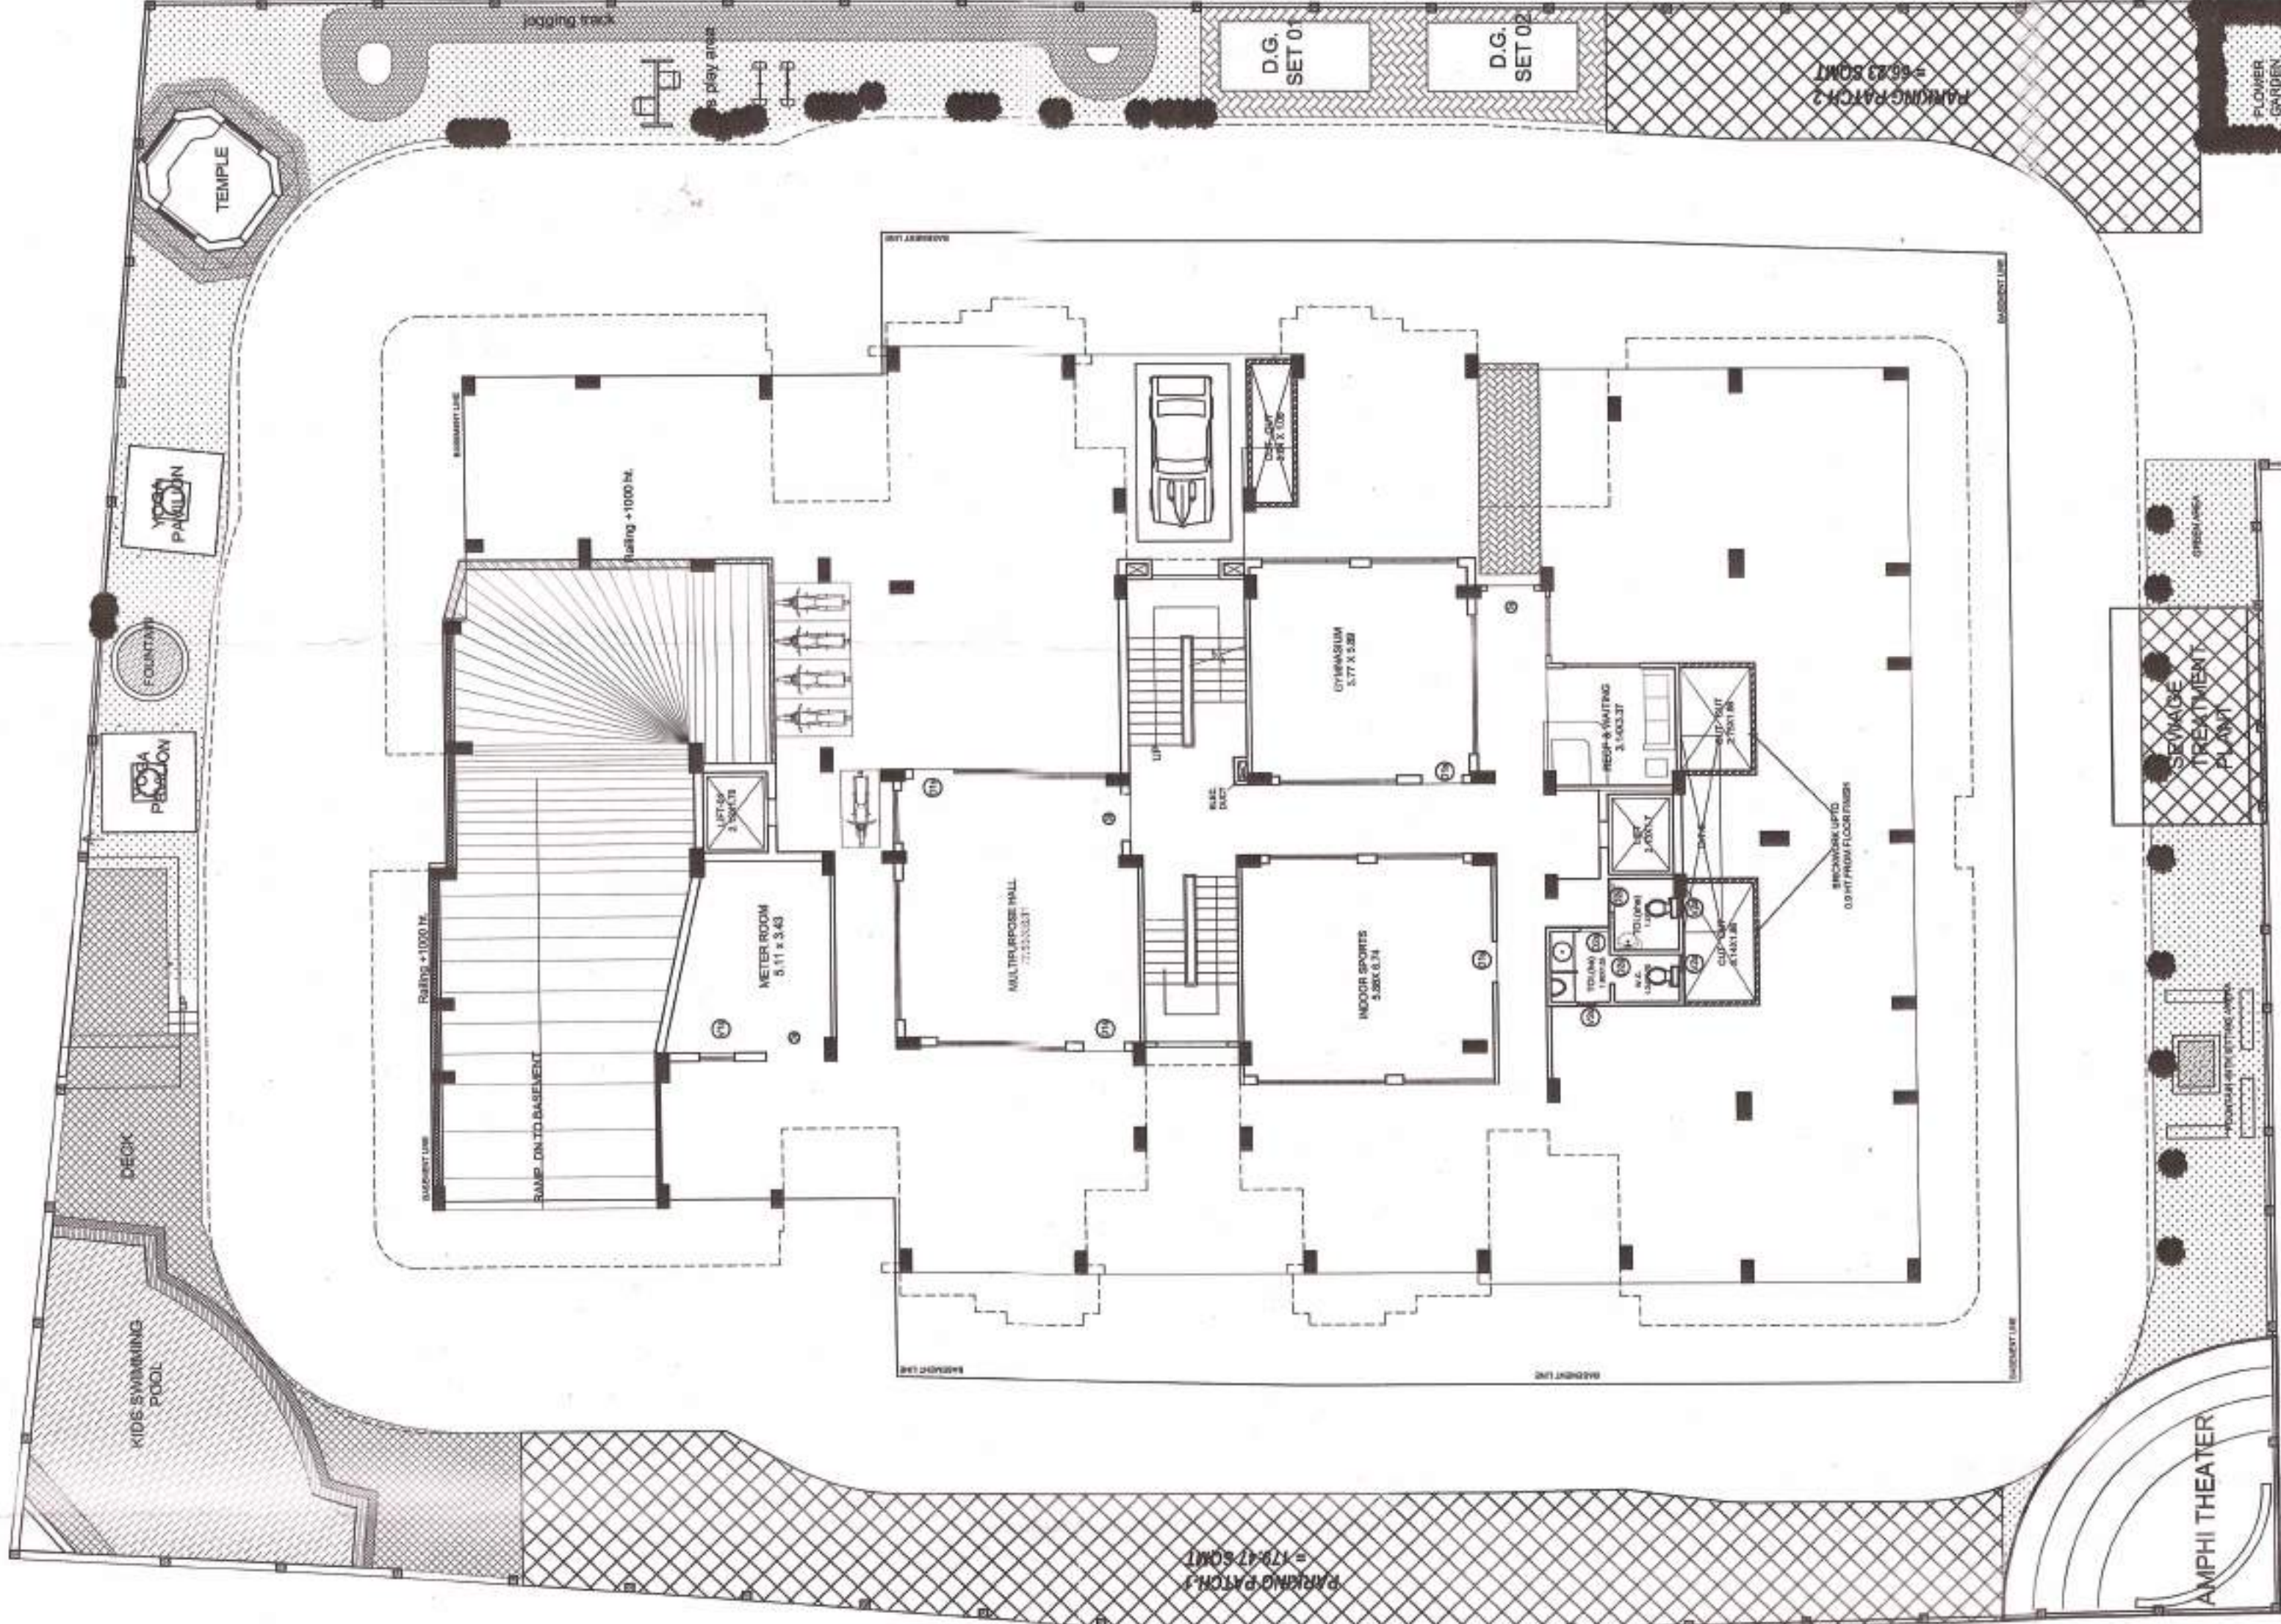

STILT FLOOR

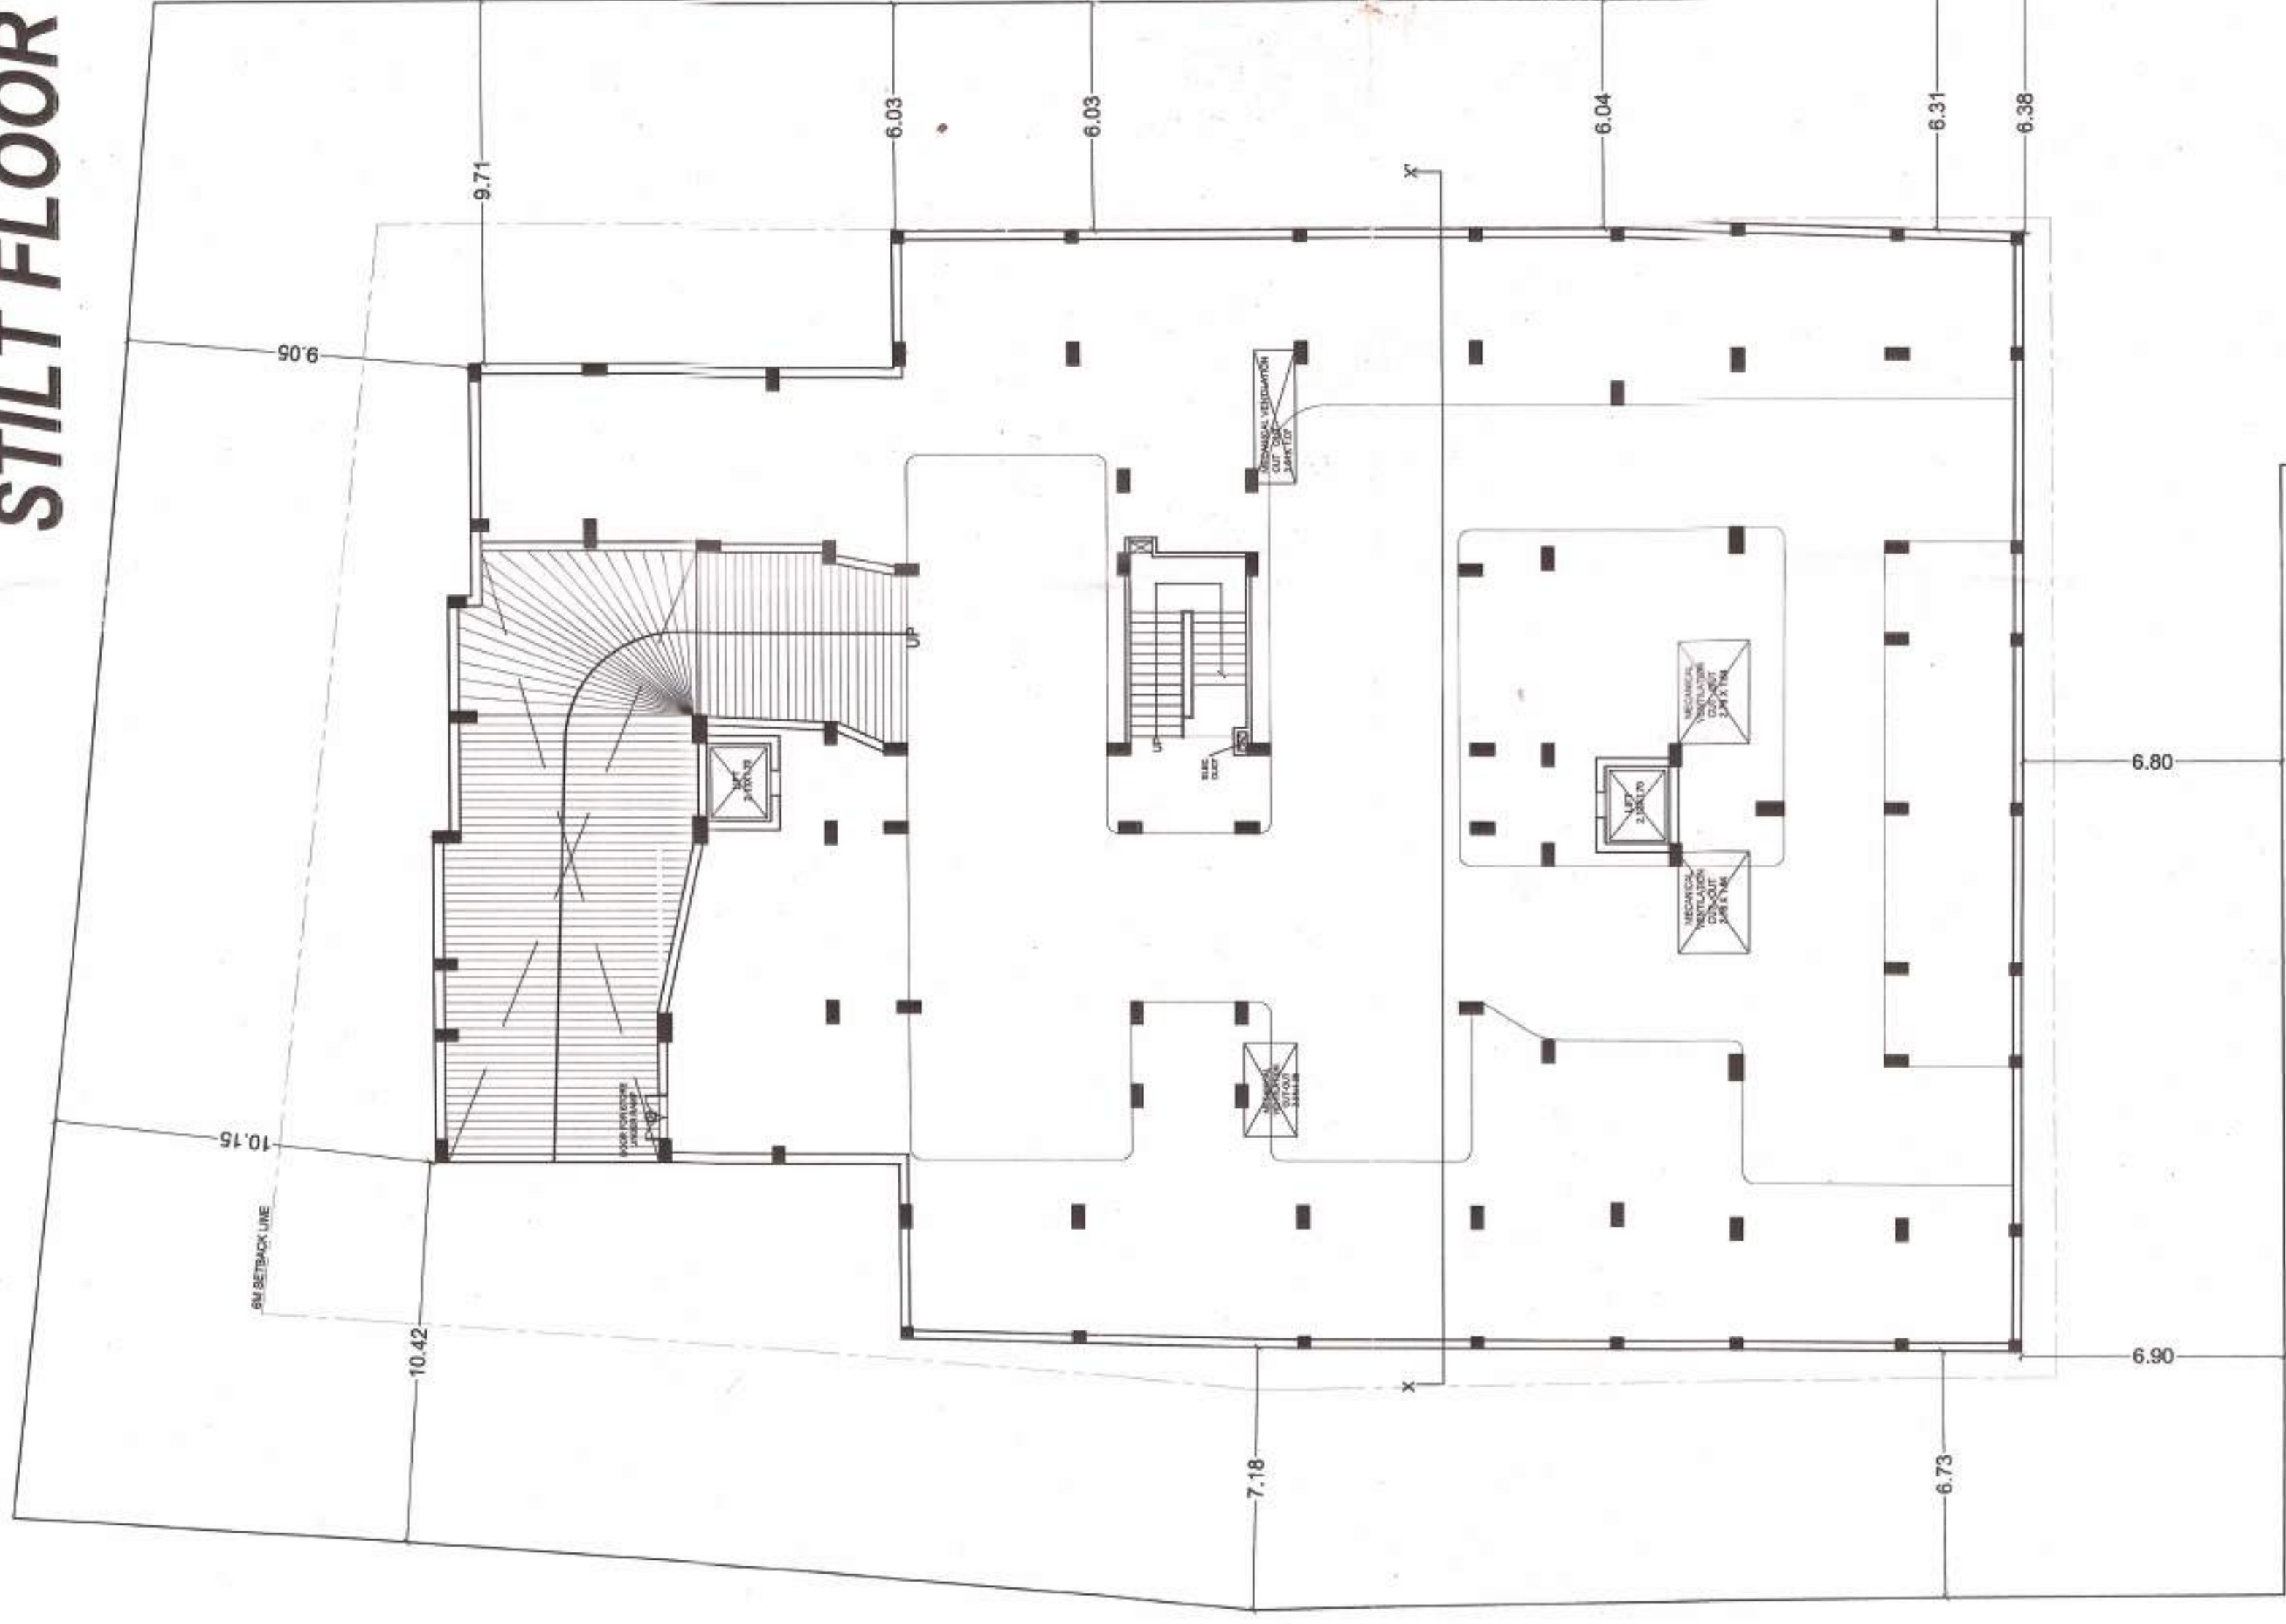

BASEMENT FLOOR

PROJECT:
COMPOUNDING & COMPLETION FOR
EXISTING RESIDENTIAL GROUP HOUSING
ON SM PLOT NO.198 & 199/2 MAUZA-GANJ,
AND SM PLOT NO.43 MAUZA-MAWAIYA,
H.NO. SA.10/92 MAUZA-MAWAIYA,
WARD-SARNATH-PAGANA-SHIPUR,
DISTT-VARANASI.

OWNED BY:
MR.-AJAY KUMAR KHETAN
S/O.-LATE JEEVAN LAL KHETAN &
SMT.-RATAN DEVI
W/O.-LATE JEEVAN LAL KHETAN
R/O.-H.NO.SA.10/92 MAUZA MAUWAIYA,
WARD-SARNATH,VARANASI.
DEVELOPERS
M/S. RUDRA REAL ESTATE LTD.
80, JAI NARAYAN SANTRALEN, GROUND 03-HAWDA
711101 WEST BANGAL
through its authorized singlity--
MR.ANAND KUMAR AGARWAL
S/O.-LATE ASHOK KUMAR AGARWAL
C.K.65/159A, PIYARI KALA, CHOWK,
VARANASI.

DRG. TITLE
STILT FLOOR &
BASEMENT FLOOR PLAN
PARKING CALCULATION

SCALE
1:100

DATED:
18/04/2024

DRW BY:
ANKIT

ARCHITECT:
AASEM SANRACHANA DESIGN LTD.
6/2F, Hedges House,
20, Park Road, Lucknow,
U.P. 226001

OWNER'S SIGNATURE/DEVELOPER'S
ARCHITECT'S SIGN

SHEET NO.
2/5