


DRAIN (1850 RMT. PIPE LENGTH)

CUTTING

FILLING

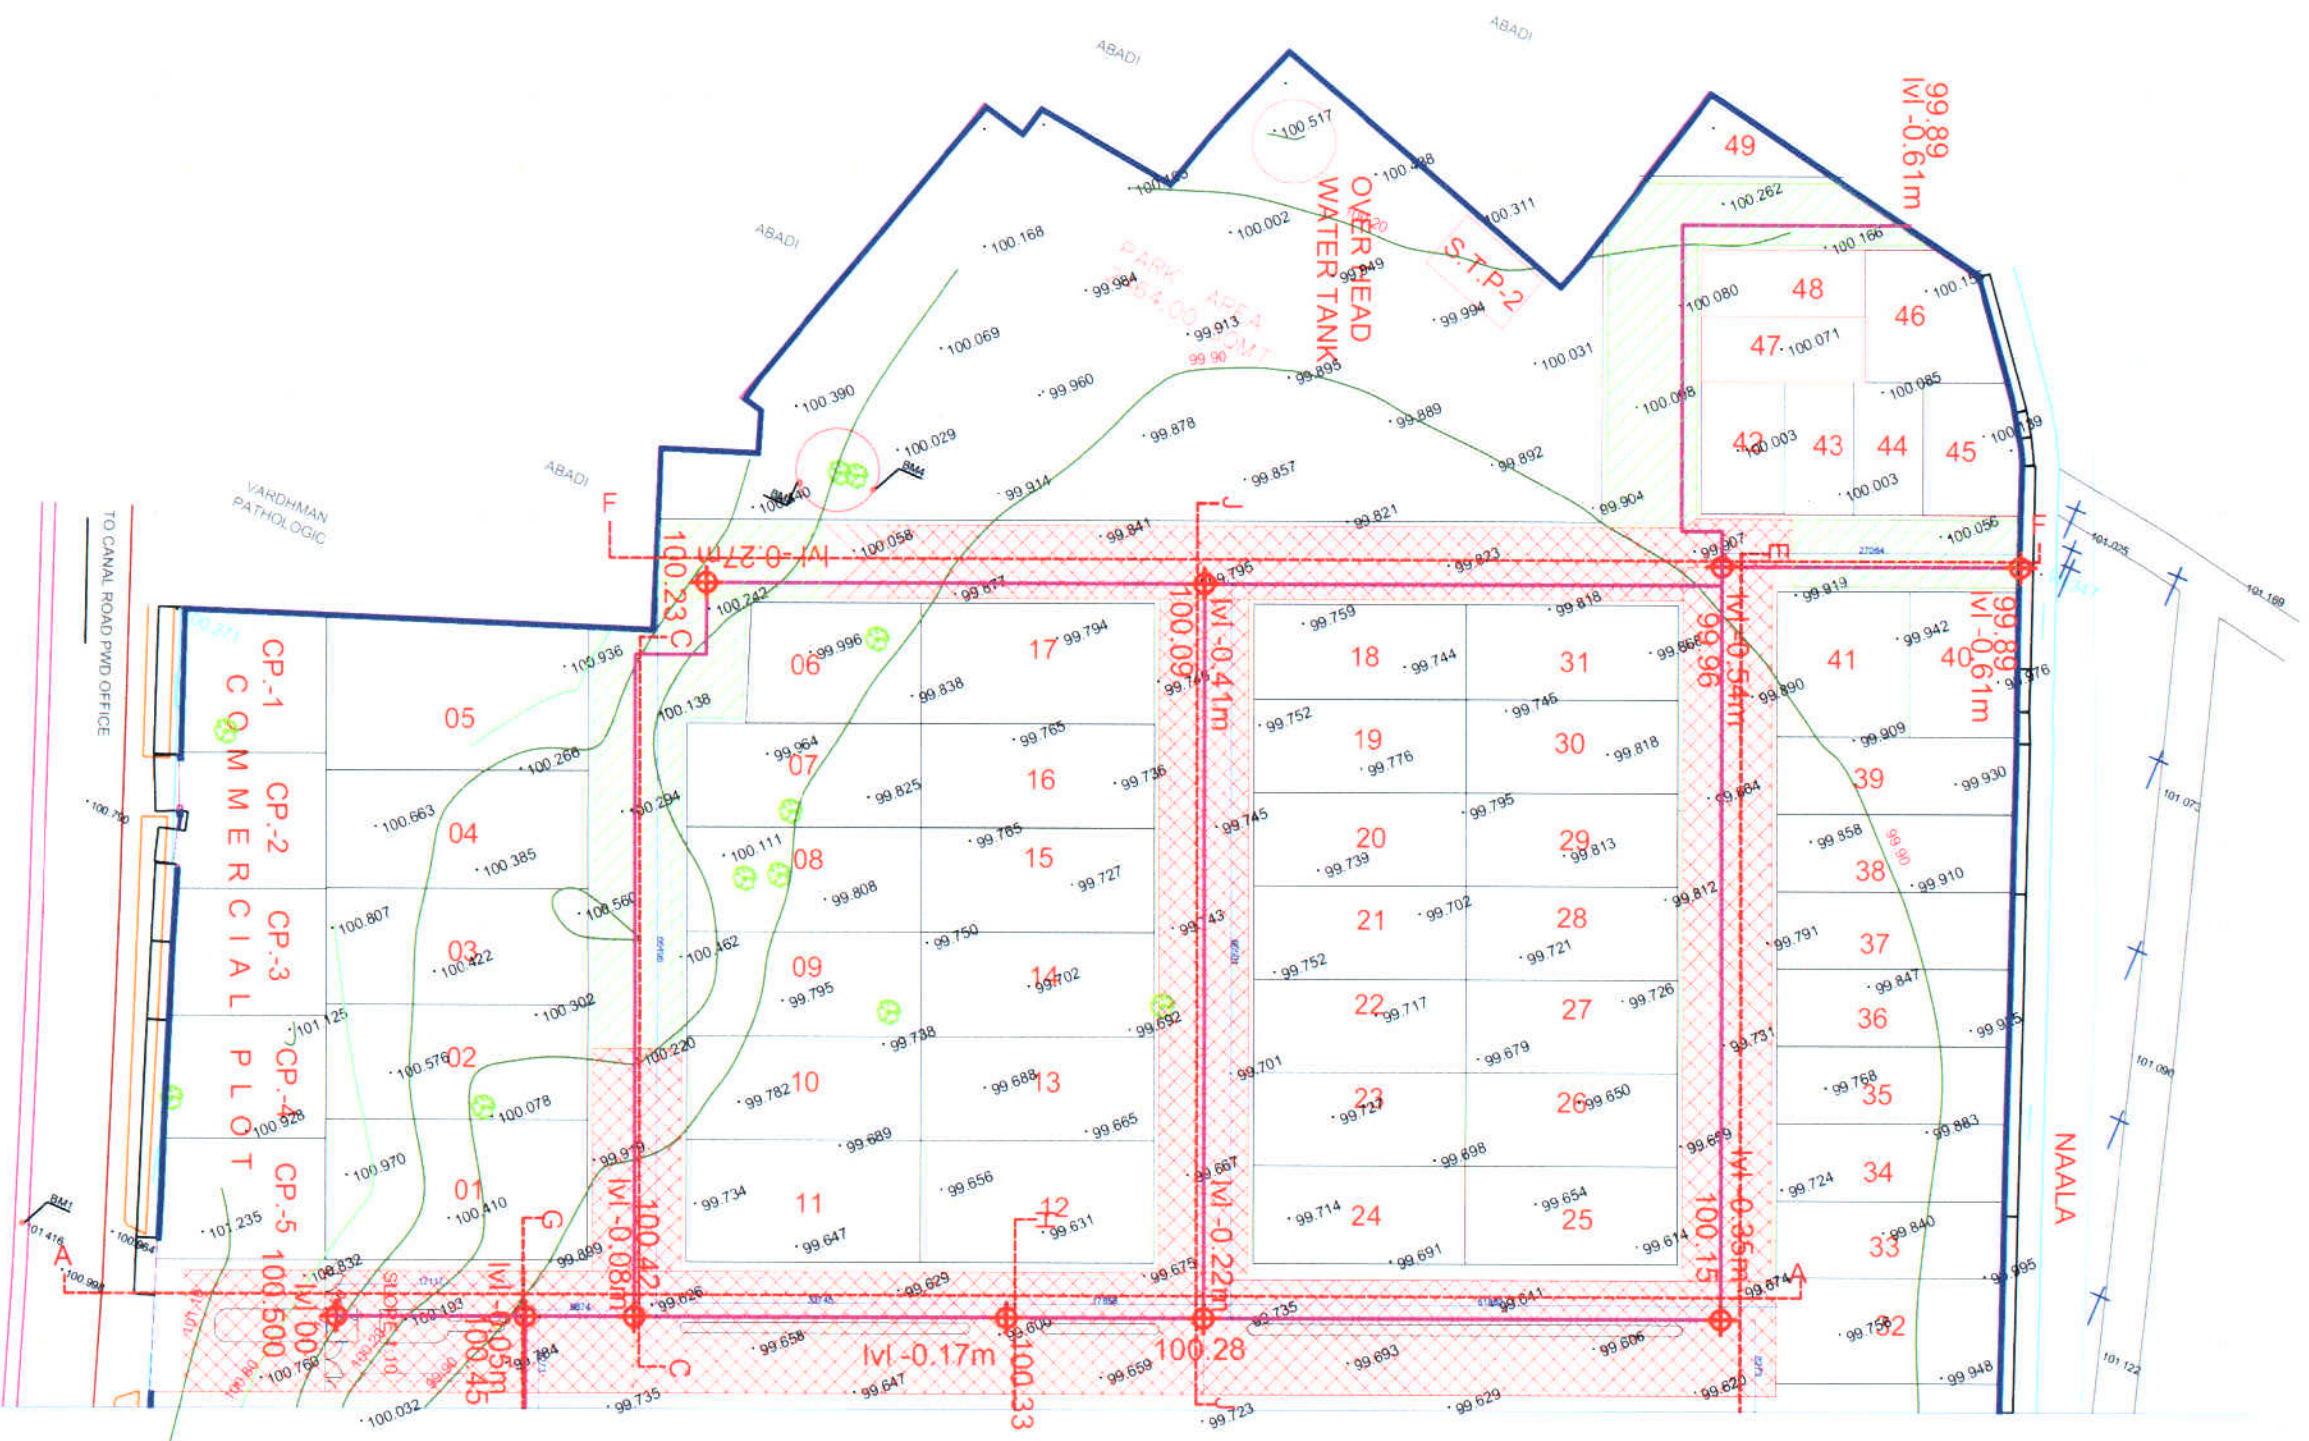

DRAIN PLAN SLOPE 1:350

OPTION-2
RATAN KHAND
DRAIN LAYOUT PLAN

Hamzah Raza

Almas

New Plan

PROPOSED SITE PLAN OF PAREKH
ENCLAVE AT RATAN KHAND

DRAWING TITLE:-
LEFT SIDE
DRAIN PLAN

SHEET NO.

DATE

NORTH

ARCHITECT:-

06/07/2022



Almas