


- NOTES**
1. ALL DIMENSIONS ARE IN MM.
  2. WRITTEN DIMENSIONS SHALL BE FOLLOWED.
  3. ANY DISCREPANCY IN THIS DRAWING SHALL BE BROUGHT TO THE NOTICE OF THE ARCHITECT BEFORE EXECUTION.
  4. THIS DRAWING IS THE PROPERTY OF THE ARCHITECT AND SHALL NOT BE USED OR REPRODUCED WITHOUT PERMISSION.

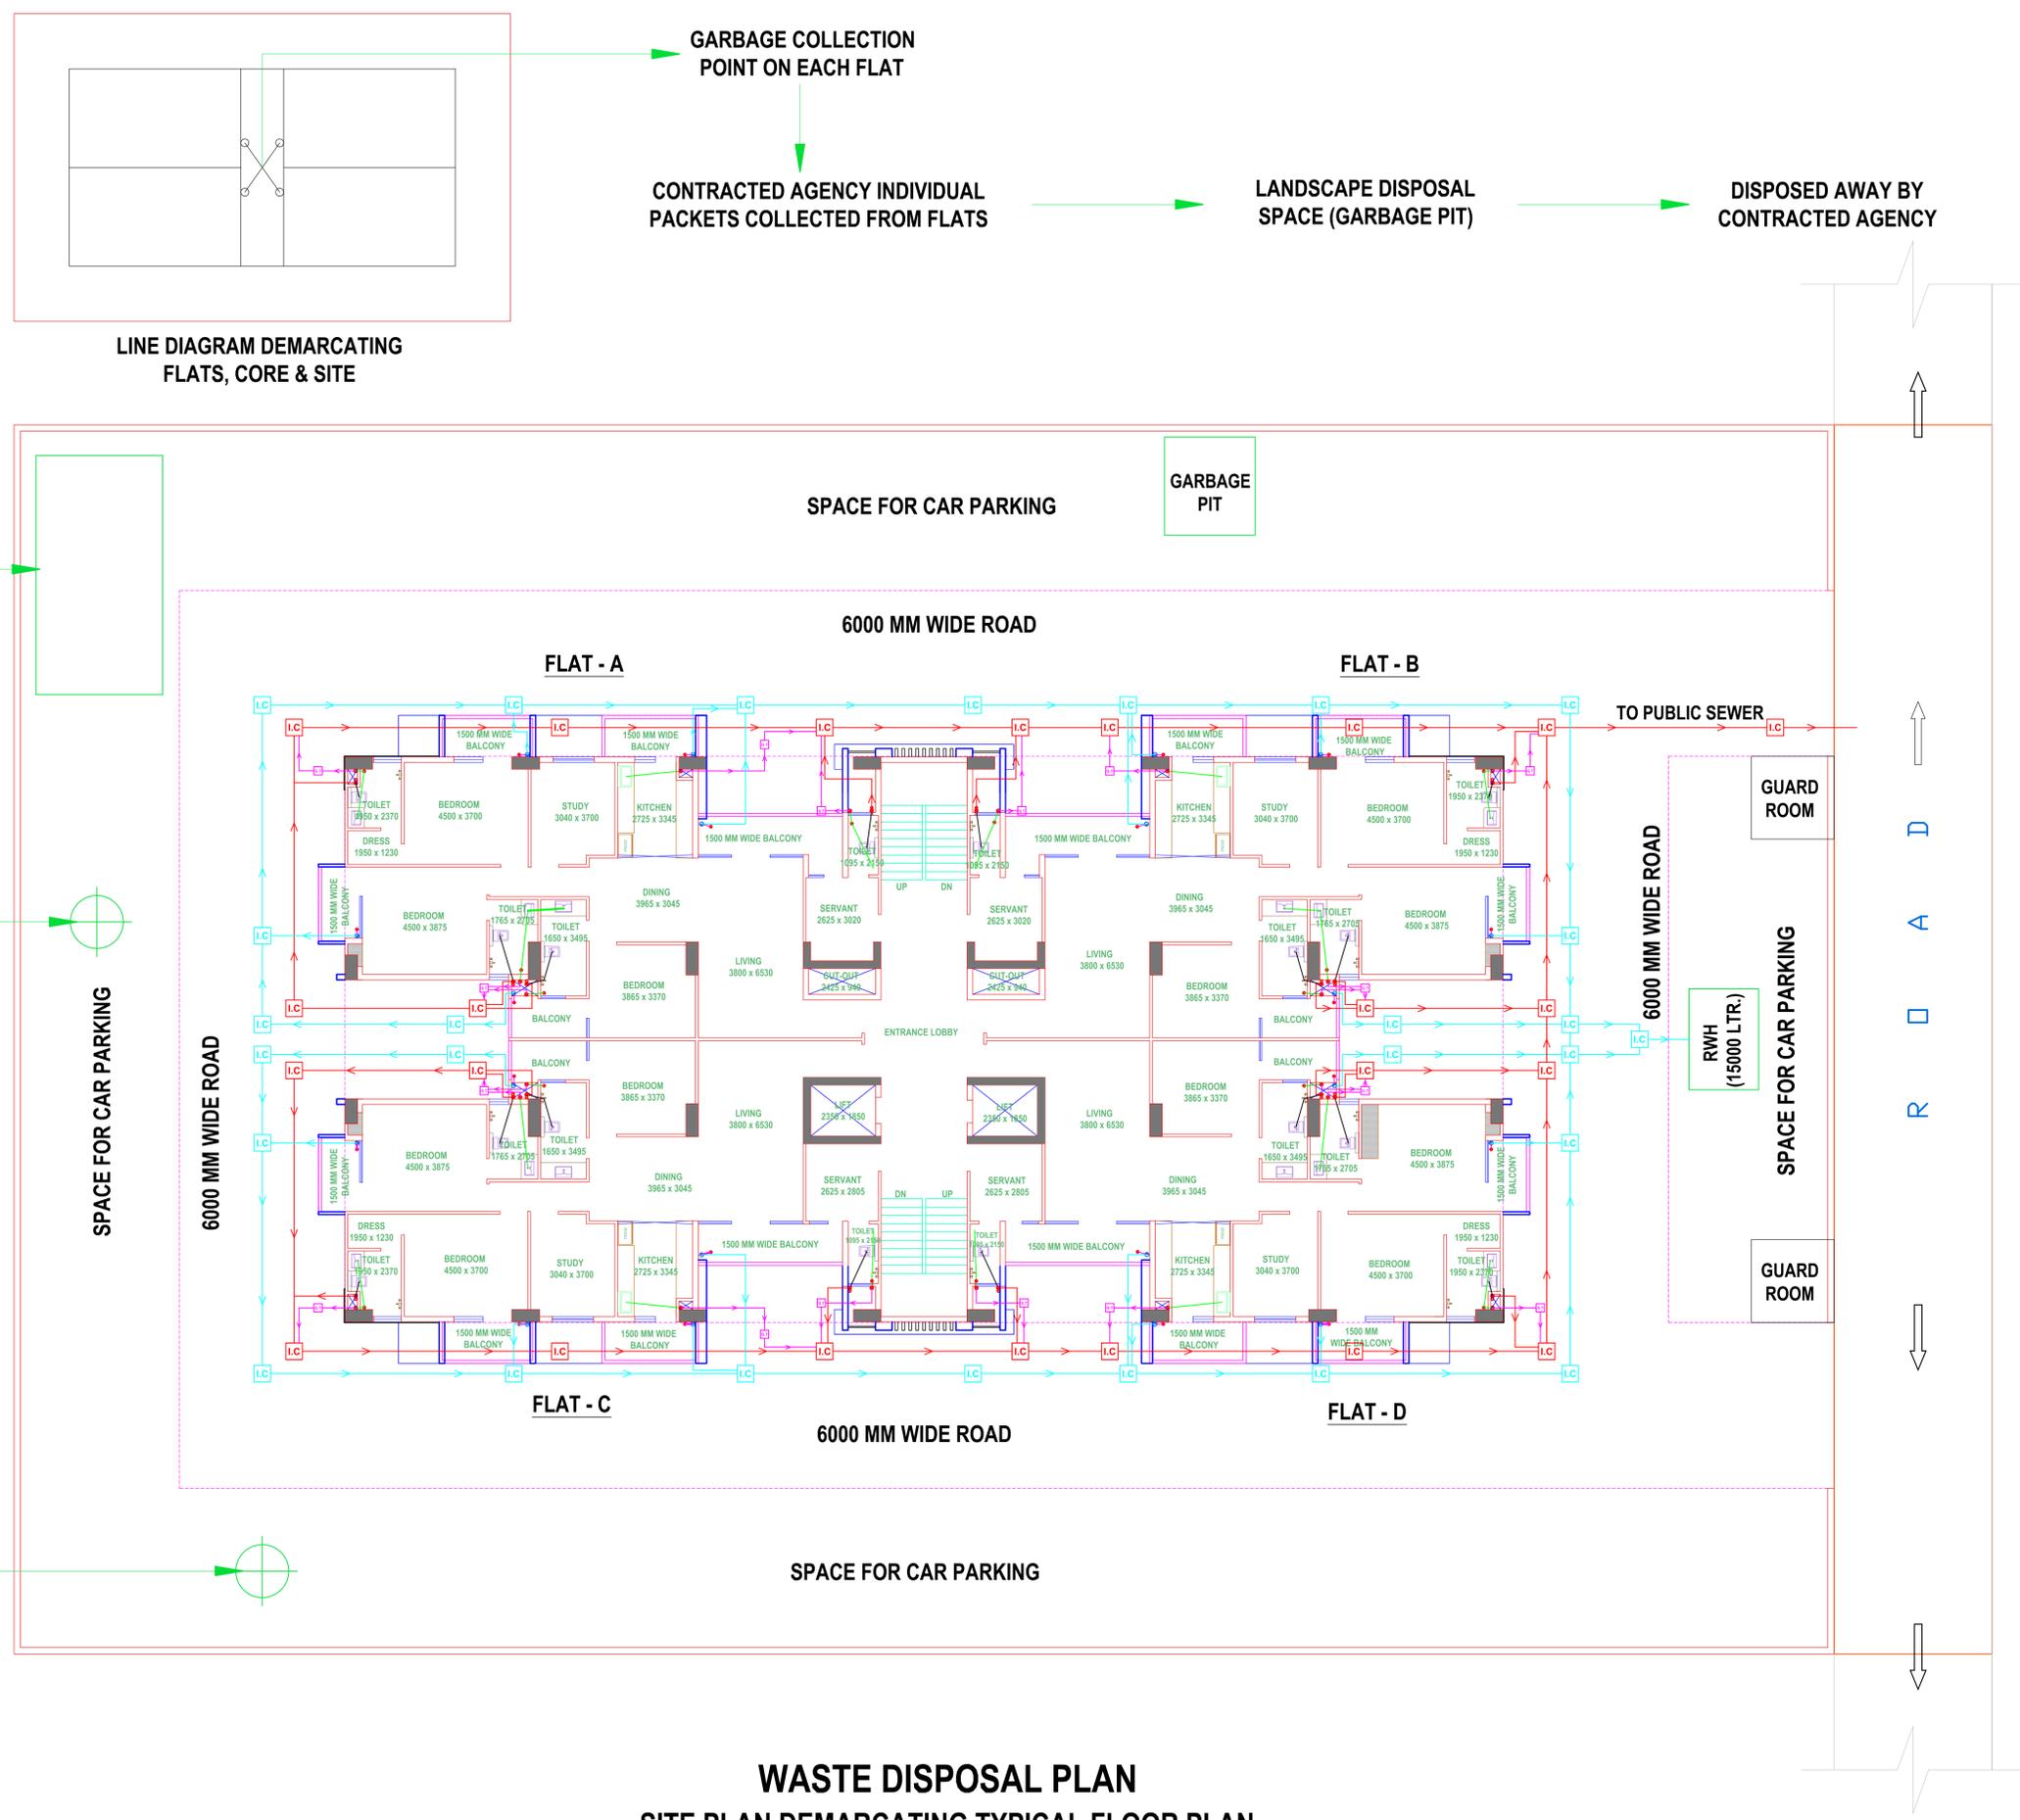

**WASTE DISPOSAL PLAN**  
**SITE PLAN DEMARCATING TYPICAL FLOOR PLAN**

REV.NO.	DATE	REVISIONS
<b>PROJECT:</b>		
NRI RETREAT APARTMENT		
<b>DRG. TITLE :</b>		
WASTE DISPOSAL PLAN		
NORTH	DATE	DRAWING NO.
	25-04-24	NRI/PL/1001/R0
	SCALE	1:250
<b>ARCHITECT- D.S.BHUI</b>		
COSMIC DESIGNS PVT. LTD. 17-A , JOPLING ROAD , LUCKNOW PH: 0522-2207052		