




GROUND COVERAGE FOR COMMERCIAL					
S.NO.		DIMENSION (M)	DIMENSION (M)	NOS.	TOTAL (SQ.M)
1	0	0	5.584 X 1.223	1	= 6.829
2	0.5	X	4.040 X 3.834	1	= 7.783
3	0.5	X	1.223 X 1.155	1	= 0.706
4	0	0	29.482 X 6.115	1	= 180.282
5	0.5	X	5.175 X 5.240	1	= 13.559
6	0.5	X	5.548 X 5.240	1	= 14.536
7	0	0	29.048 X 6.115	1	= 177.629
8	0.5	X	4.194 X 4.441	1	= 9.313
9	0	0	1.149 X 6.108	1	= 7.018
10	0.5	X	1.217 X 1.149	1	= 0.699
GROUND COVERAGE AREA					= 418.354

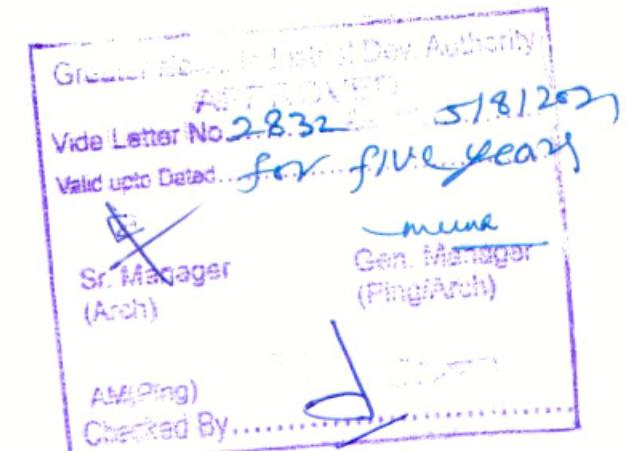

AREA DETAIL OF GROUND COVERAGE:-

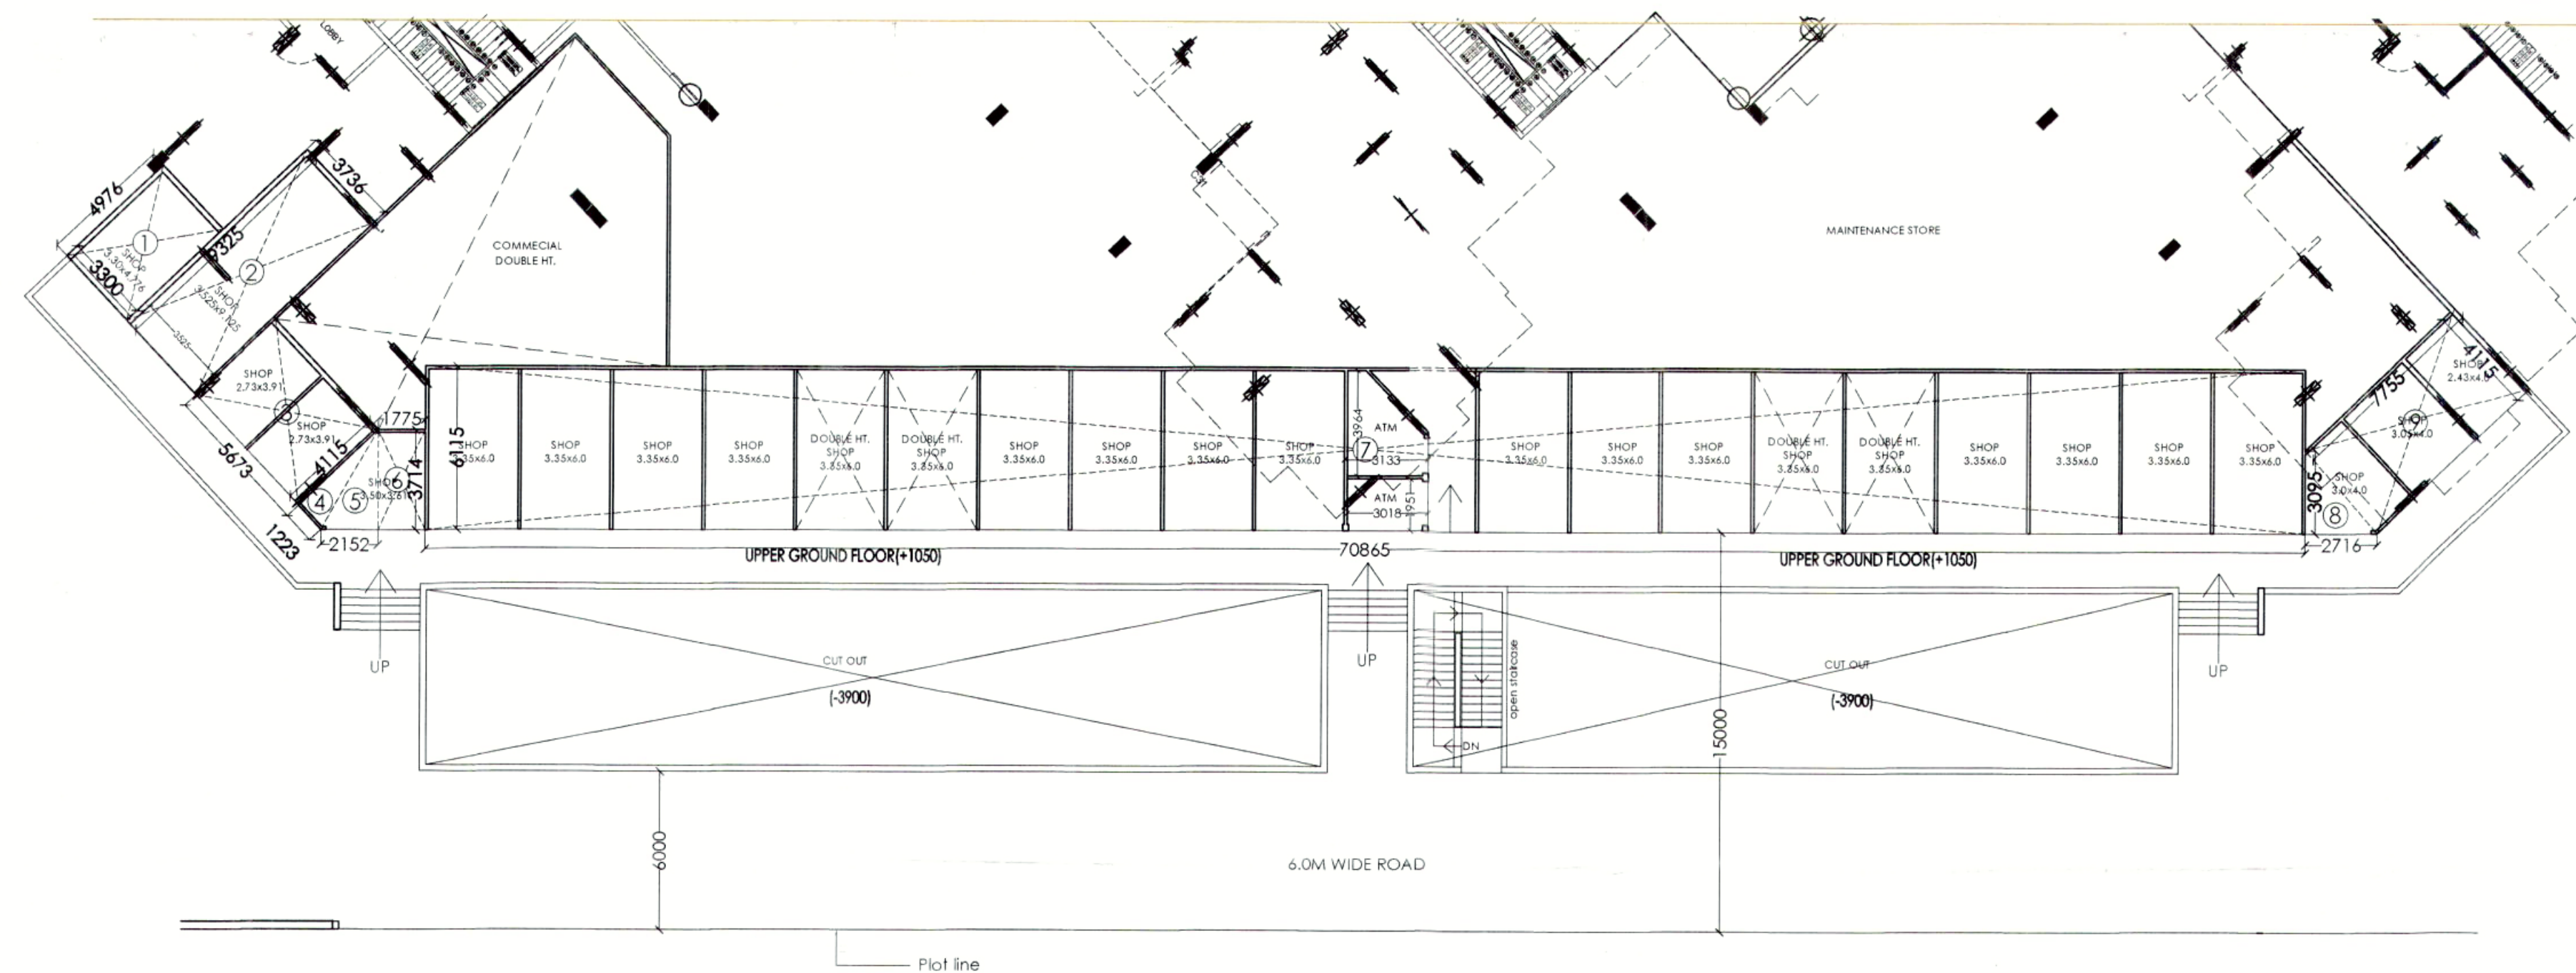

COMMERCIAL AREA DETAIL AT UPPER GROUND FLOOR				
S.NO.		DIMENSIONS		AREA IN SQ.M.
1	1	X	4.976 X 3.3	= 16.421
2	1	X	9.325 X 3.736	= 34.838
3	1	X	5.673 X 4.115	= 23.344
4	0.5	X	4.115 X 1.223	= 2.516
5	0.5	X	2.152 X 3.714	= 3.996
6	1	X	1.775 X 3.714	= 6.592
7	1	X	70.865 X 6.115	= 433.339
8	0.5	X	2.716 X 3.095	= 4.203
9	1	X	7.755 X 4.115	= 31.912
TOTAL AREA				= 557.163

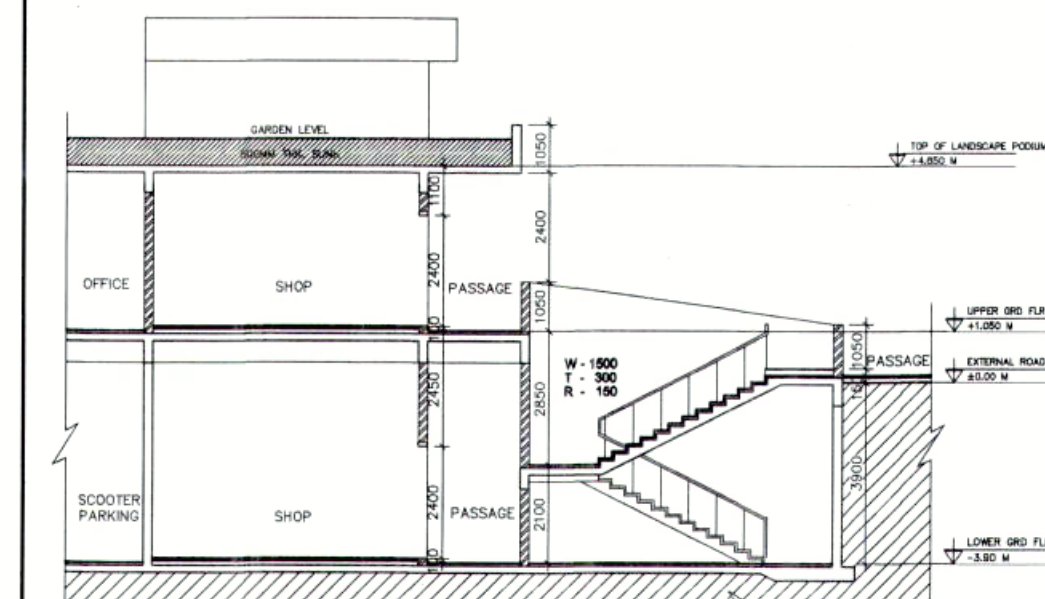

STILT / PODIUM FLOOR PLAN

SERVICE ROAD

SIGNING AUTHORITY

For Capital Infratech PVT. Ltd.
Director

ARCHITECT'S SIGN

PANKAJ NATH ANDLEY
B. ARCH. A.I.I.A.
ARCHITECT CA/99/2436A

REVISED SUBMISSION DRAWING

PROJECT:-
GROUP HOUSING FOR
M/s. CAPITAL INFRATECHOMES
PVT. LTD.
PLOT NO.GH-12A-2, SECTOR-1,
GREATER NOIDA. (U.P.)

DRG. TITLE:-
FLOOR PLAN & AREA DETAIL (COMMERCIAL)

SCALE:- 1:100 DRG. NO.:57

DLT.BY:- DATE:- 27/09/2020


ARCHITECTS:-

P. N. ANDLEY B. ARCH. A.I.I.A.

ANDLEYS ASSOCIATES PVT. LTD.

ARCHITECTS ENGINEERS PLANNERS

39 HOUSING SOCIETY N.D.S.E-I NEW DELHI - 110049

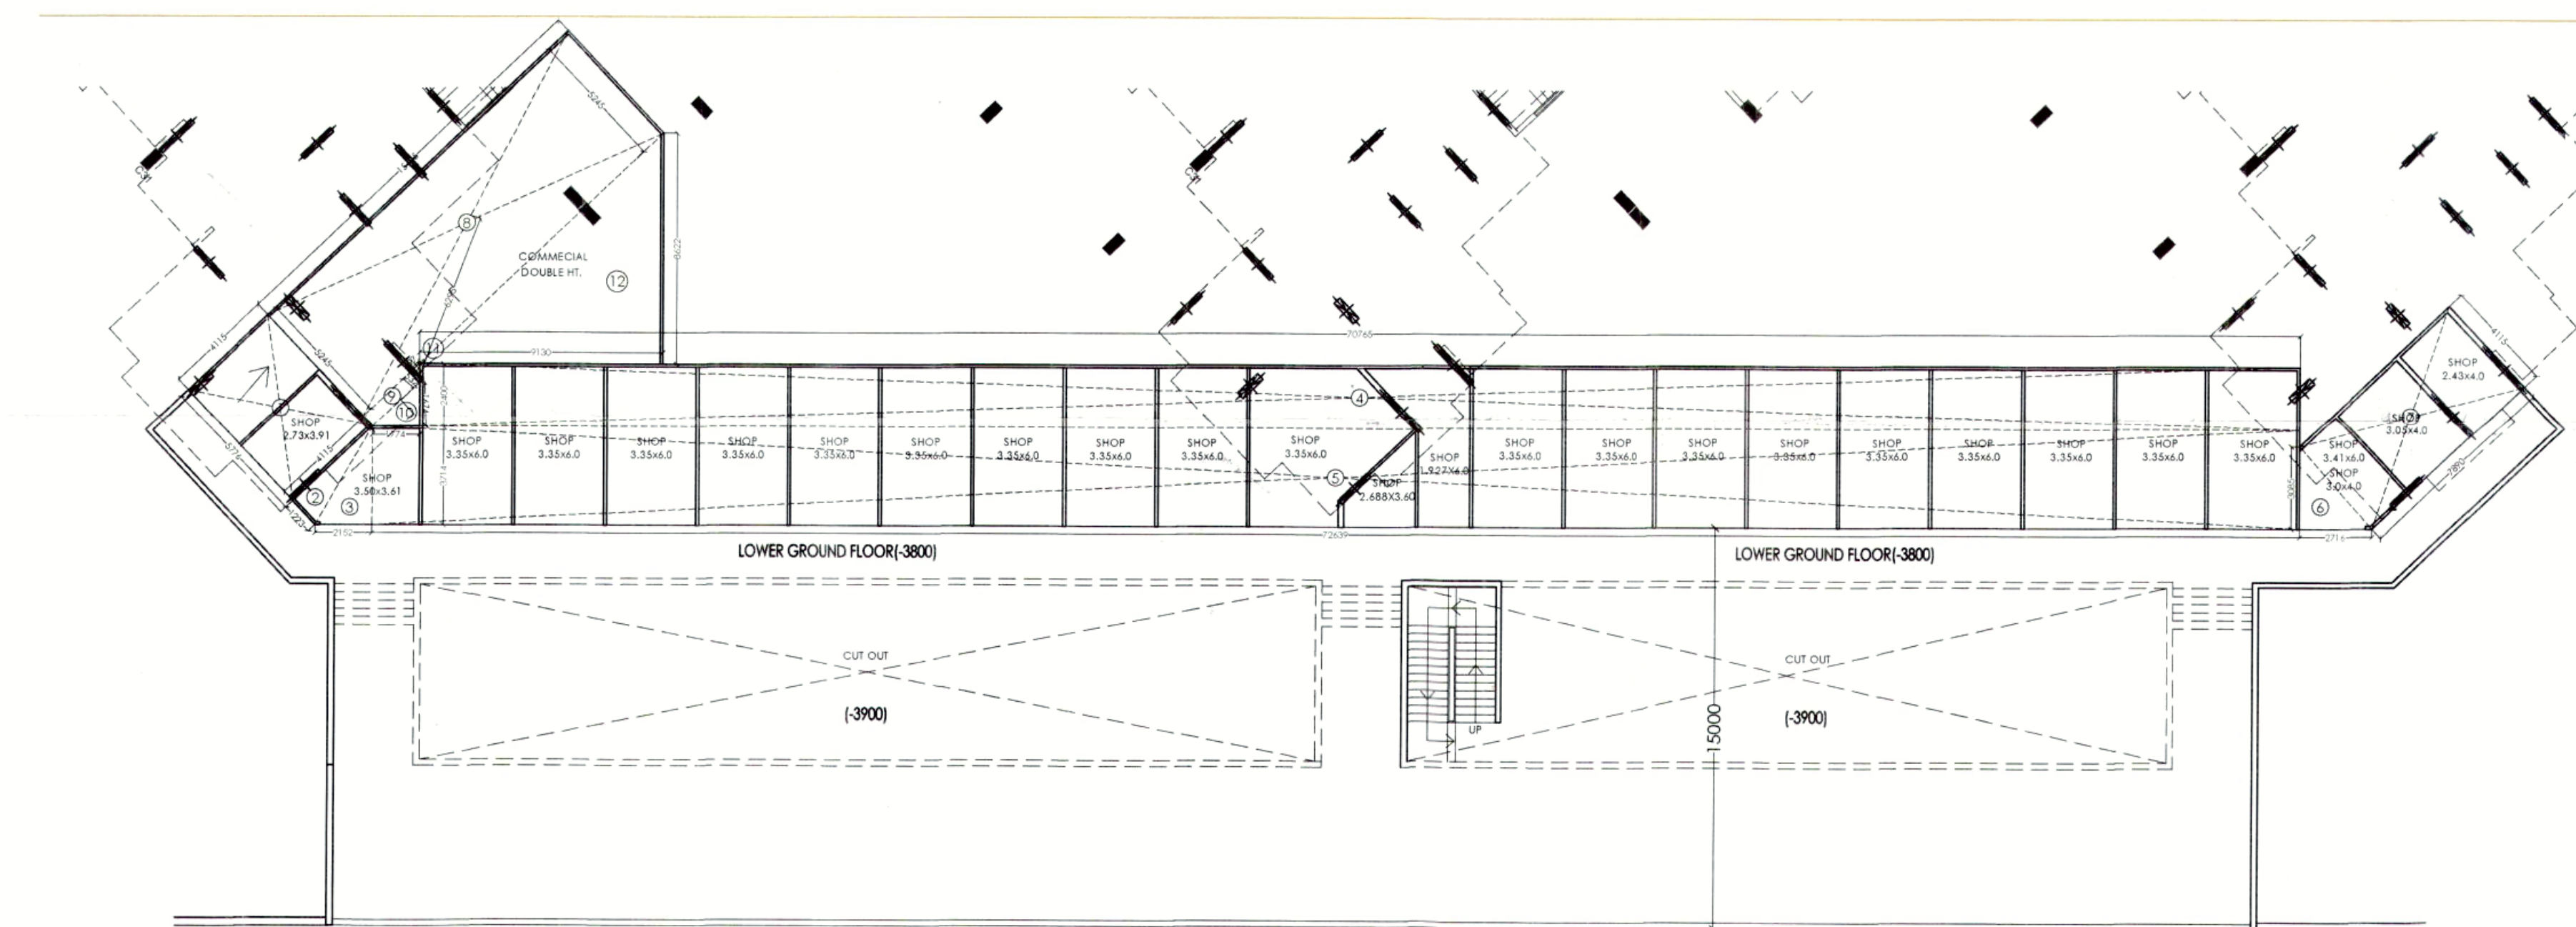

BASEMENT -1 FLOOR PLAN

SERVICE ROAD

COMMERCIAL AREA DETAIL AT LOWER GROUND FLOOR				
S.NO.		DIMENSIONS		AREA IN SQ.M.
1	1	X	4.115 X 5.776	= 23.768
2	0.5	X	1.223 X 4.115	= 2.516
3	0.5	X	2.152 X 3.714	= 3.996
4	1	X	70.765 X 2.4	= 169.836
5	1	X	72.639 X 3.714	= 269.781
6	0.5	X	2.716 X 3.085	= 4.189
7	1	X	7.89 X 4.115	= 32.467
8	1	X	15.495 X 5.245	= 81.271
9	1	X	0.532 X 2.44	= 1.298
10	0.5	X	1.774 X 1.674	= 1.485
11	0.5	X	0.497 X 0.497	= 0.124
12	0.5	X	9.13 X 8.622	= 39.359
TOTAL AREA				= 630.092