

This Drawing is the property of MAXIM DESIGN
No part of this drawing will be reproduced by any means
without the written permission of MAXIM DESIGN

NOTES :

1. All the dimensions & levels are in MM
2. Drawing shall not be scaled, only written dimensions shall be followed.
3. Any doubt or discrepancy in the drawing shall be brought to the notice of the architect & clarified before execution of the work.

FOR OFFICE USE

CLIENT			
MEERUT DEVELOPMENT AUTHORITY			
G.F.C. ISSUED ON	NO. OF COPY	ISSUED BY	SIGNATURE

CONSULTANT

MAXIM
ARCHITECTS
DESIGN
&
DECOR
P
LTD.
MAXIM DESIGN & DECOR (P) LTD.
ARCHITECTS,INT DESIGNER & VALUERS.
1218, SECTOR-05, VASUNDHARA, GZB UP.
CONTACT NO:-07203242425 9810639889.
MAIL TO: architec@maximgroup.in
website: www.maximgroup.in

drawn	chkd.	date	scale
naseem ali	Ar.saurabh gupta	20-04-2016	
drg. no. :- SAY/2015/Group Housing - W. D.-02			

Project:-
PROPOSED GROUP HOUSING
"SAMAJWADI AMAS YOJNA"
(STILL+10) AT SECTOR – 4–C,
SHATABDI NAGAR, MEERUT.

belonging to: –

ARCHITECTURAL DRAWING


title :-

(typical floor plan)
1st.to 10th.floor plan

BLOCK- B1

DOOR & WINDOWS SCHEDULE (TYPICAL FLOOR PLAN)

Sr. No.	NAME	SIZE	SILL LVL	LINTEL LVL	NO.S
1.	D&Da	1000X2100	00	2500	08
2.	D1&D1a	900X2100	00	2100	16
3.	D2&D2a	750X2100	00	2100	16
4.	W	815X2100	600	2500	08
5.	W1	900X1050	1050	2100	08
6.	V	600X900	1200	2100	16
7.	DW&DWa	1730X2100	600	2100	08
8.	DW1&DW1a	1815X2100	600	2500	08
TOTAL					88

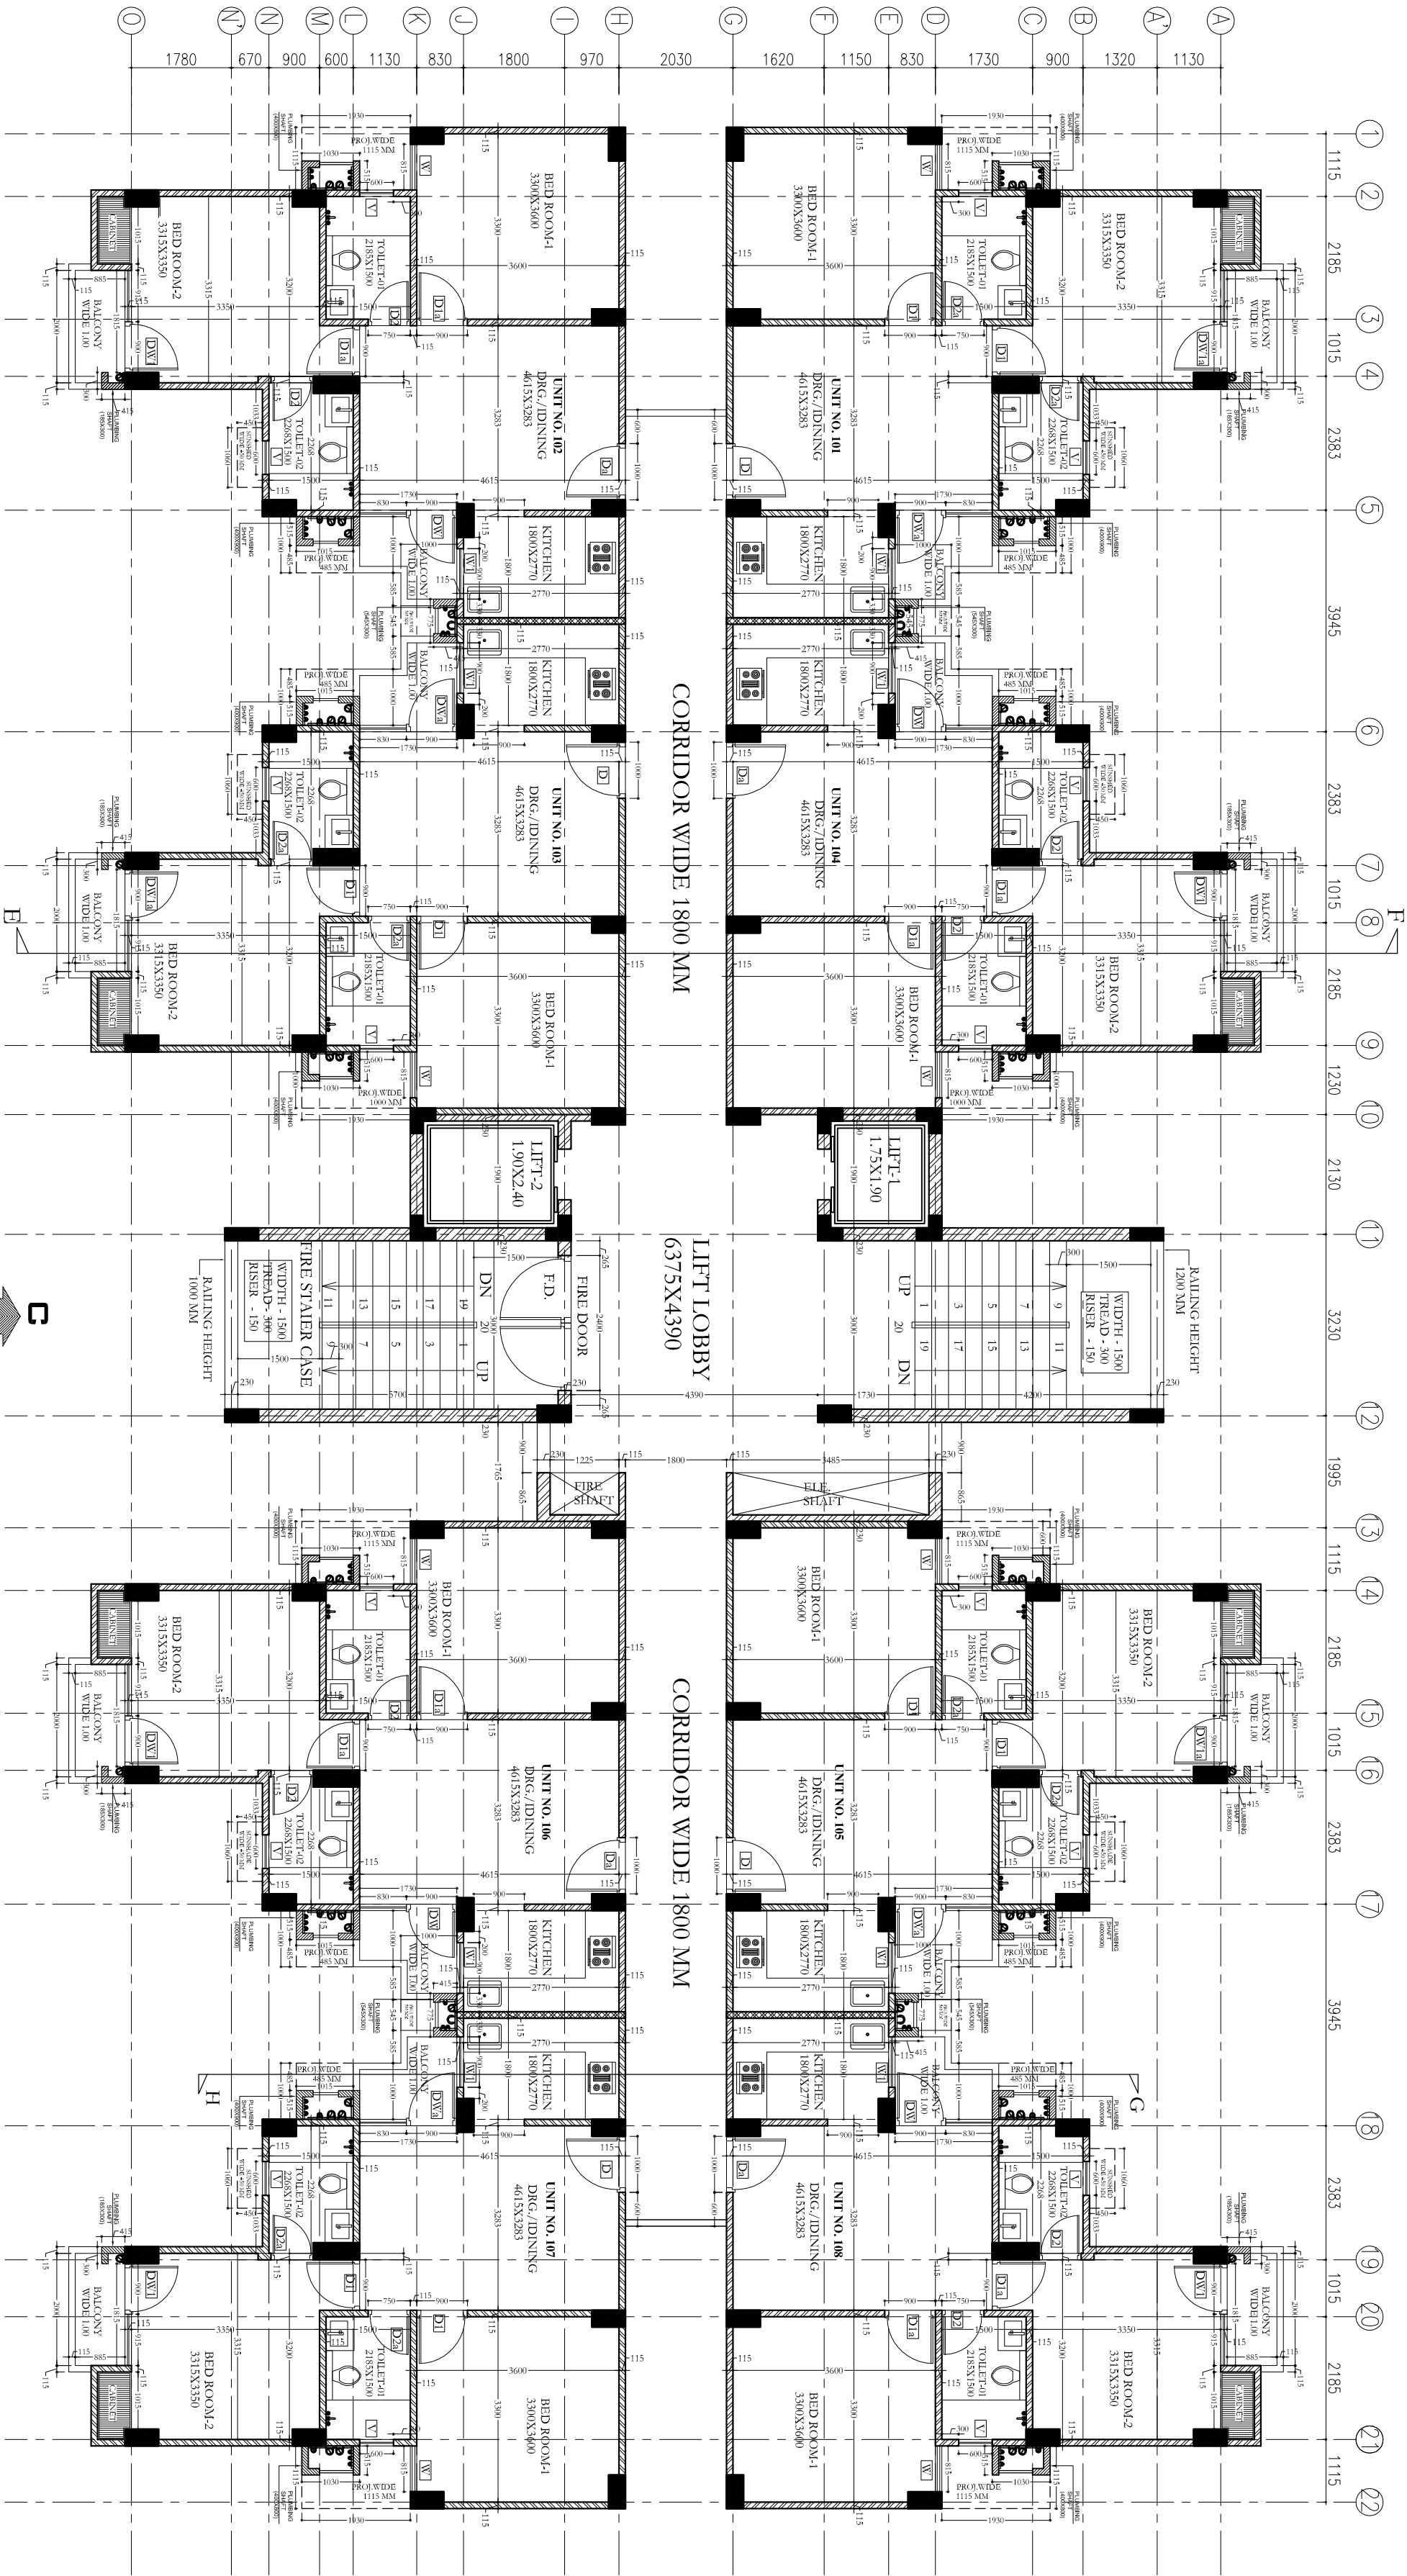

TYPICAL FLOOR PLAN
1st. TO 10th.FLOOR PLAN