


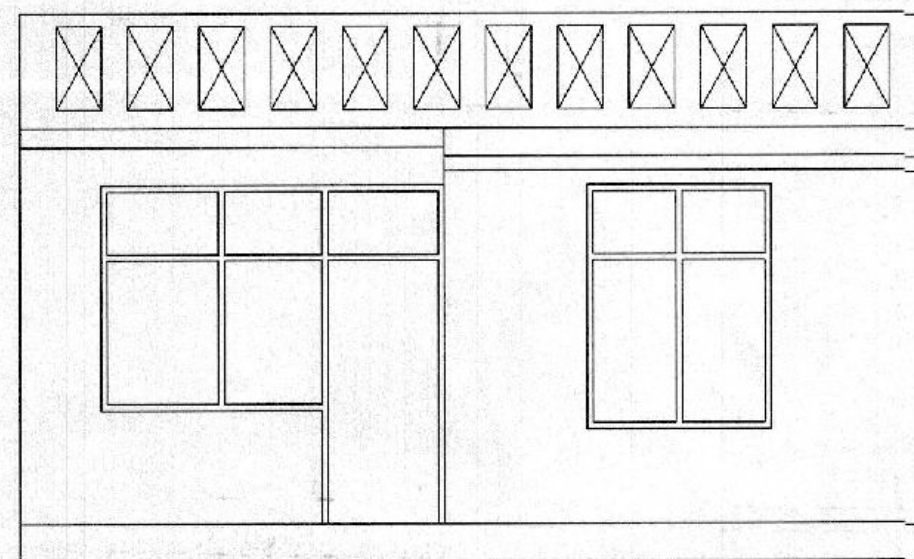
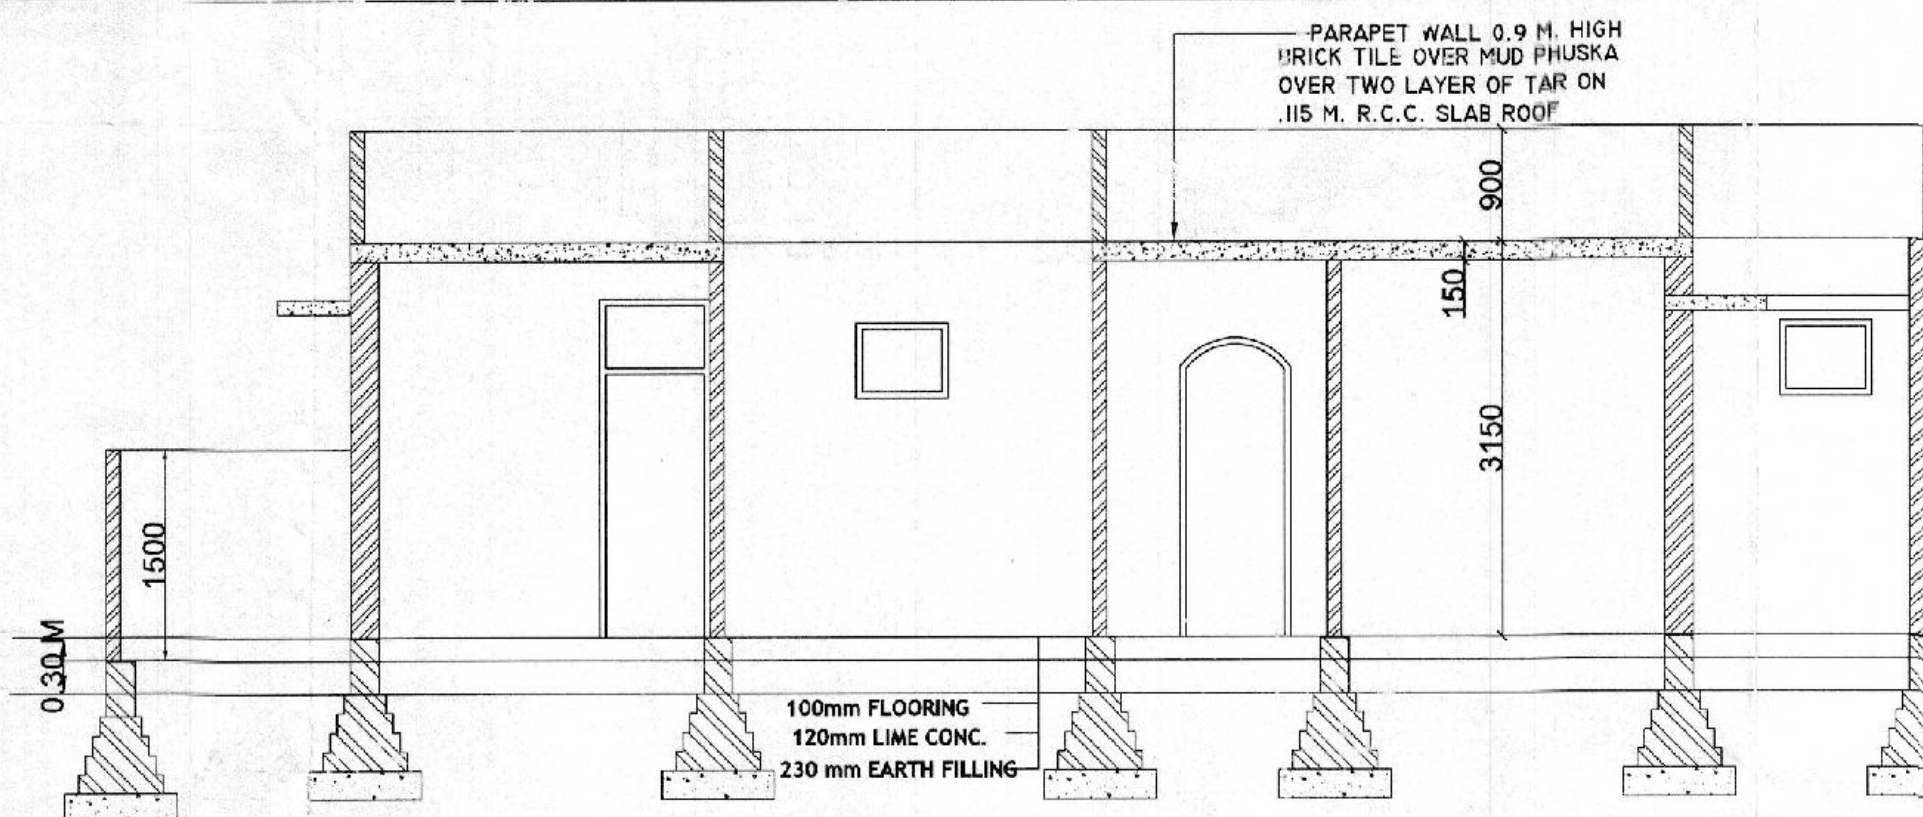


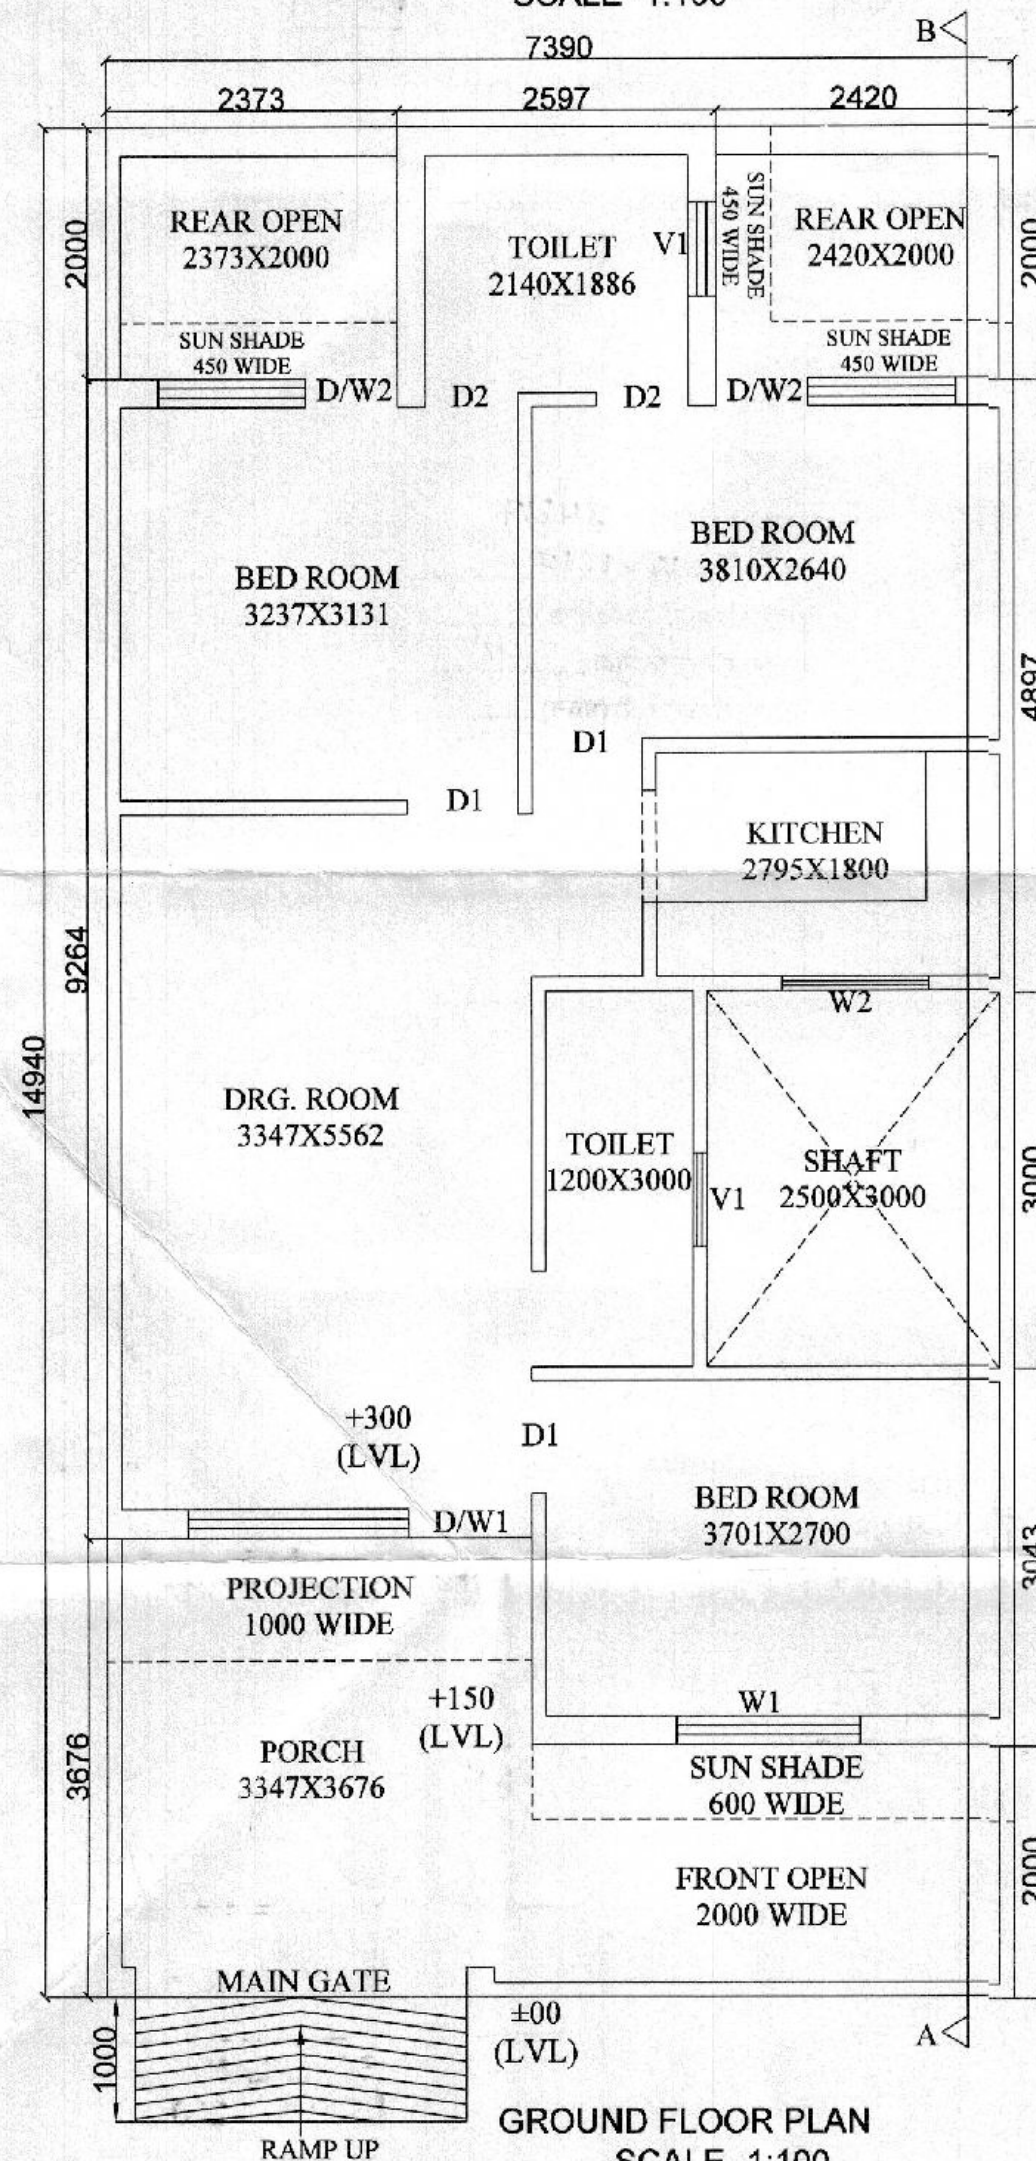





FRONT ELEVATION
SCALE -1:100

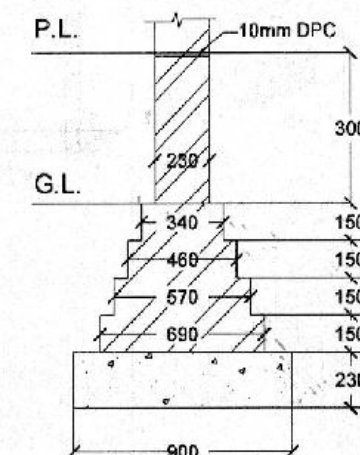


SECTION 'A-B'
SCALE -1:100

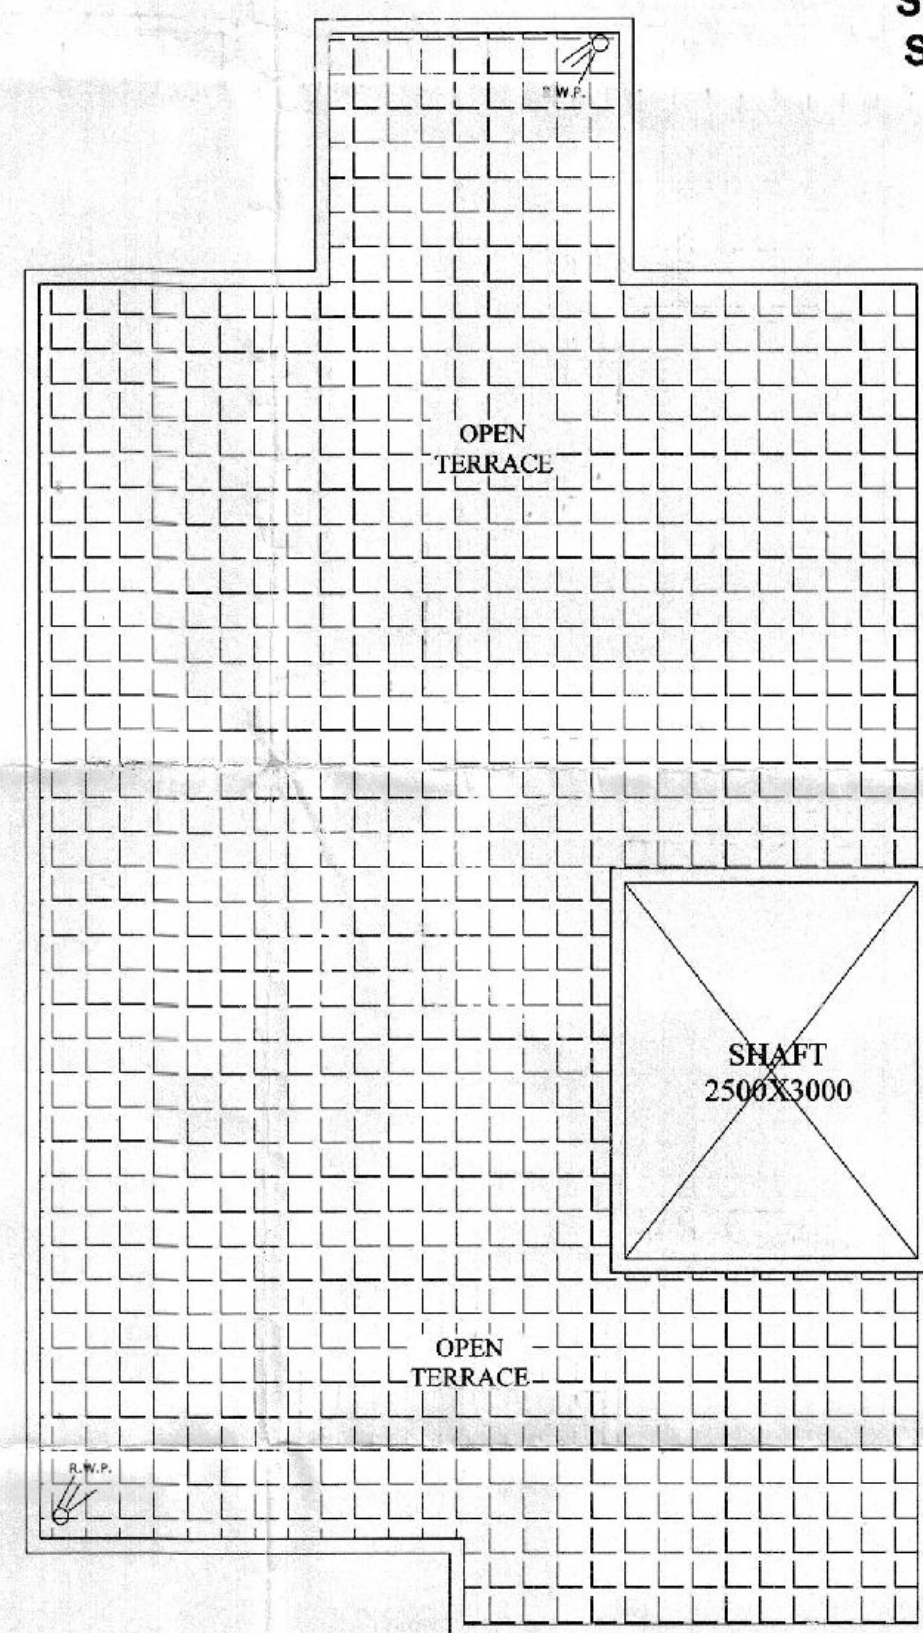

FOUNDATION DETAIL
SCALE N.T.S.

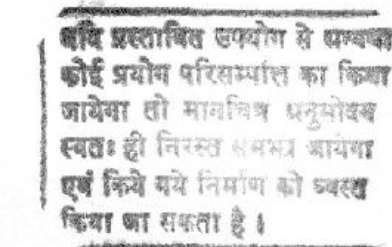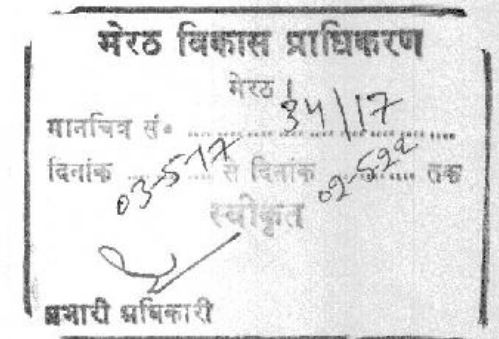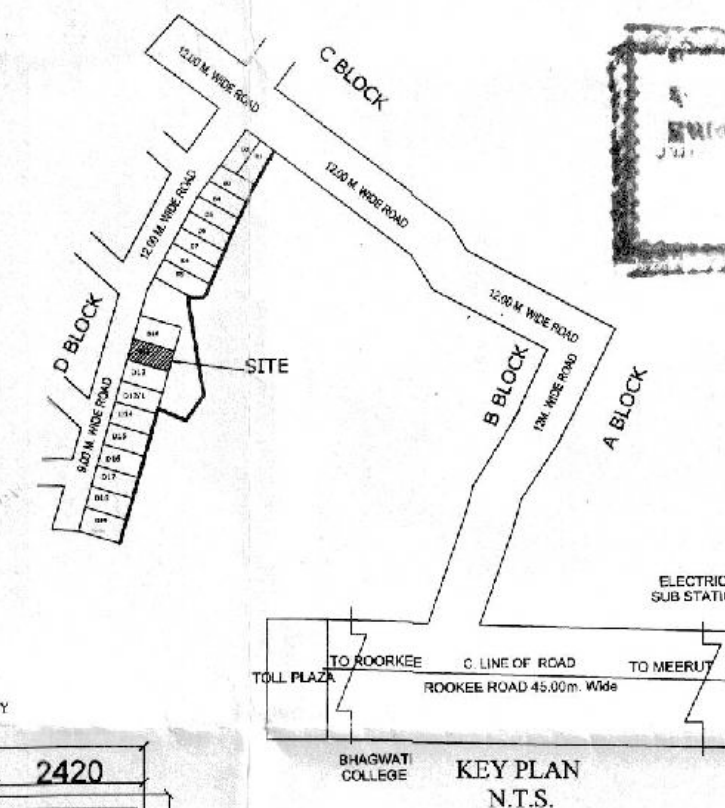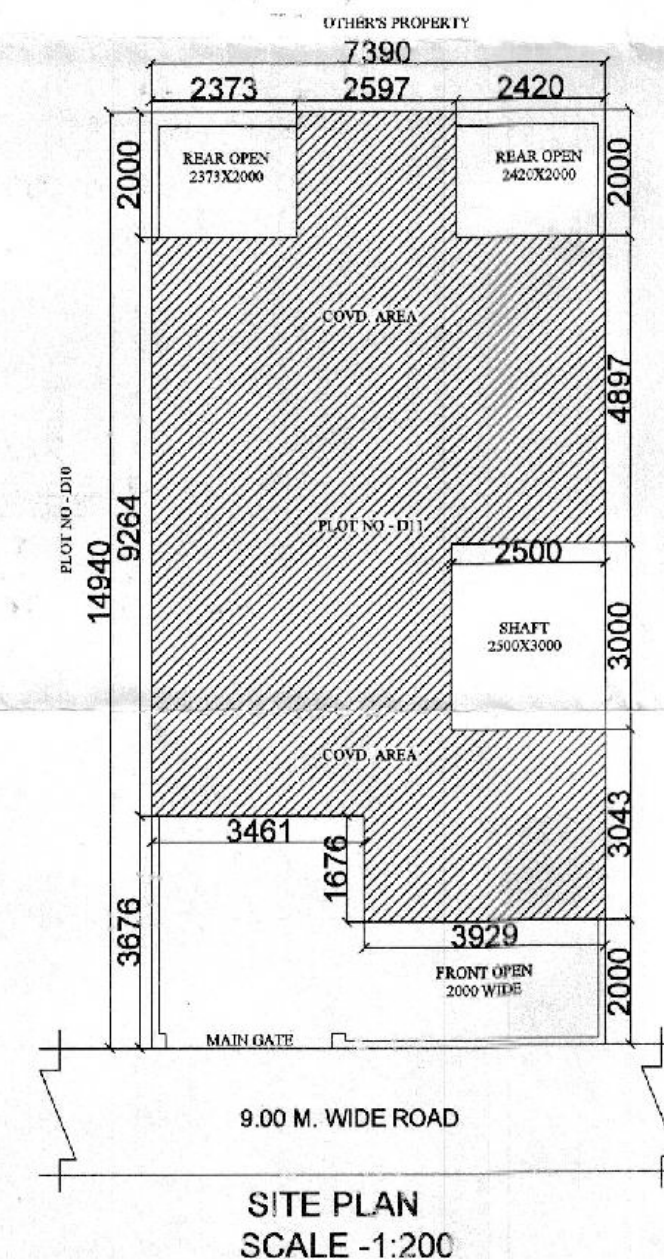

भवन निर्माण पूर्ण होने तथा उपयोग में लाने से पूर्व प्राधिकरण में आवेदन कर पूर्णता प्रमाण-पत्र प्राप्त किया जाना अनिवार्य है।

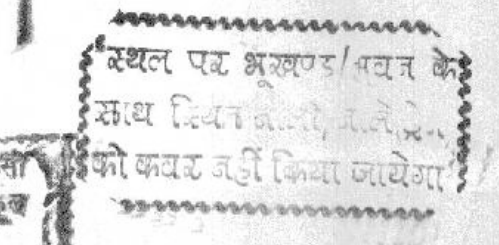

AREA CHART	SQMT.
TOTAL PLOT AREA	110.40
PROP. COVD. AREA OF G.F.	72.74
OPEN AREA	37.66
TOTAL PROP. COVD. AREA	72.74

SCHEDULE OF DOORS			SCHEDULE OF WINDOWS		
SYMB.	WIDTH	HEIGHT	SYMB.	WIDTH	HEIGHT
D1	900	2700	W1	1500	1950
D2	750	2700	W2	1200	1800
D/W1	2800	2700	V1	750	600
D/W2	1950	2700			

- SPECIFICATION**
- 1:2:4 CEMENT CONC. SHALL BE USED
 - 2:BRICK WORK IN 1:6 & 1:8 IN CEMENT CONC. FOUNDATION & SUPER STRUCTURE USED
 - 3: B.K. TILES OVER MUD PHUSKA OVER TWO LAYER OF TAR ON R.C.C. SLAB
 - 4: SAL WOOD SHALL BE USED
 - 5: G.I. PIPE SHALL BE USED

PROPOSED RESIDENTIAL BUILDING PLAN ON PLOT NO.-D11, VARDHAMAN EMERALD GREENS COLONY, ROORKEE ROAD MEERUT (U.P.)

OWNER'S NAME: M/S AJANTA COLONIZERS LTD. DIRECTION:

APPLICANT SIGN FOR M/S AJANTA COLONIZERS LTD.

DIRECTOR UTKARSH JAIN

ARCHITECT SIGN S. SURESH CHANDRA GUPTA
Approved Engineer Registration No. 21
Development Authority, Meerut
48913, Shastri Nagar, Meerut

DRG. BY-VIPIN RAJPUT