
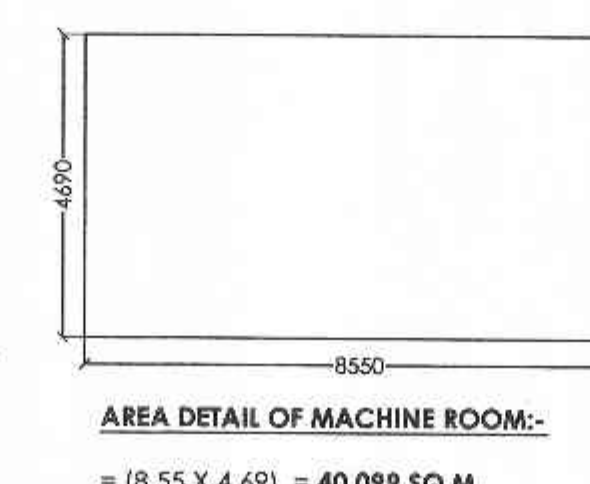
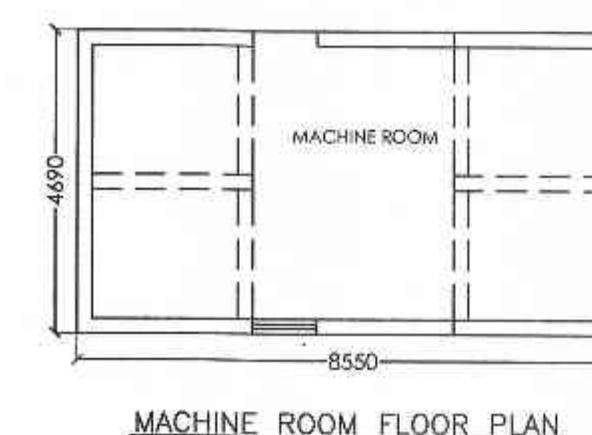
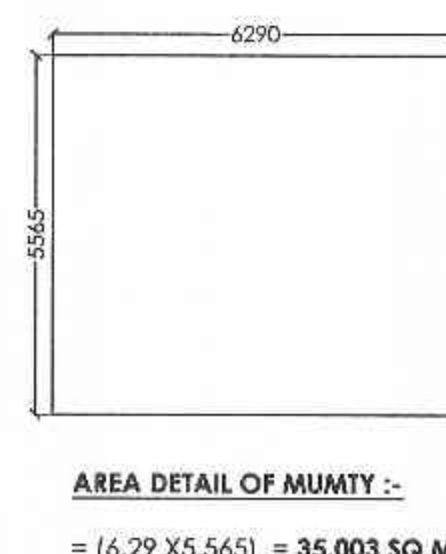
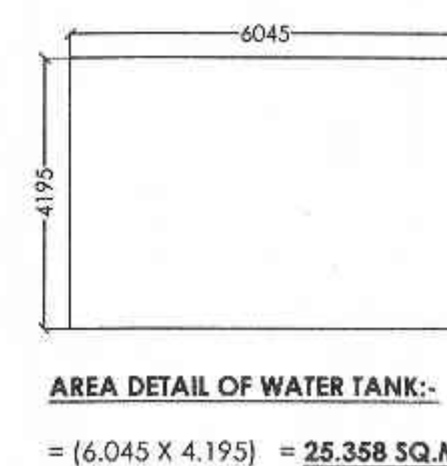
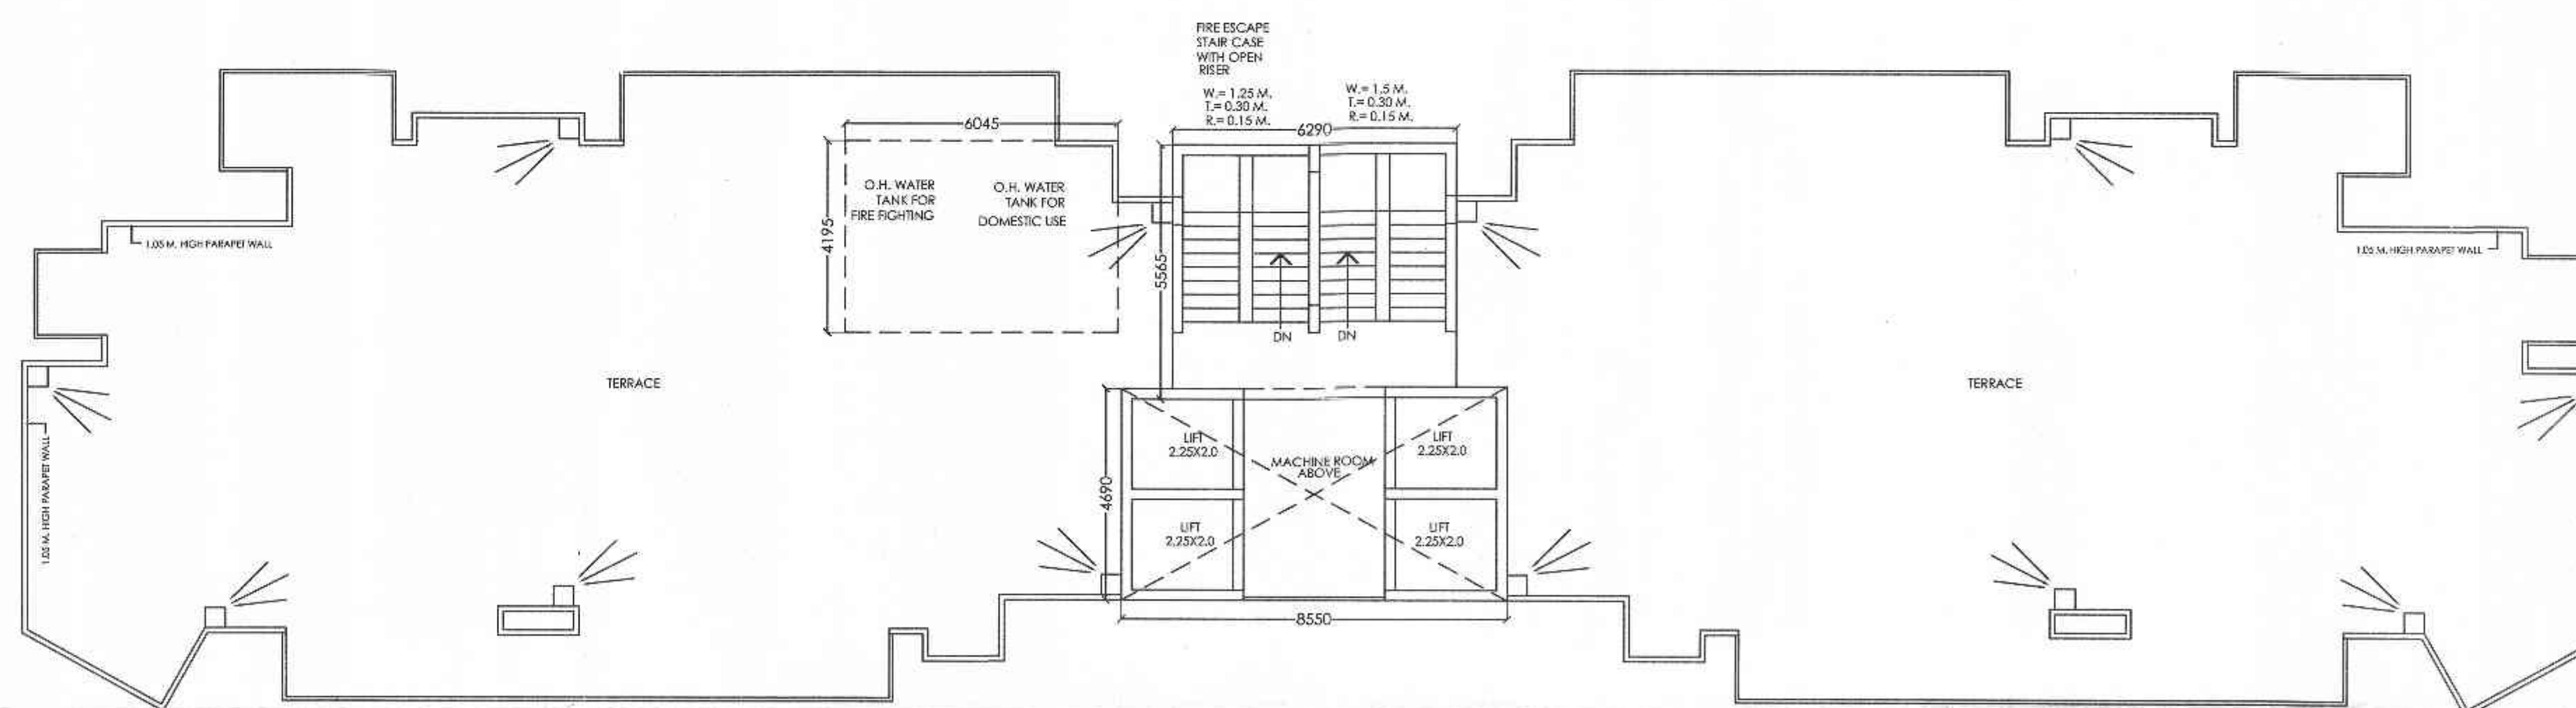


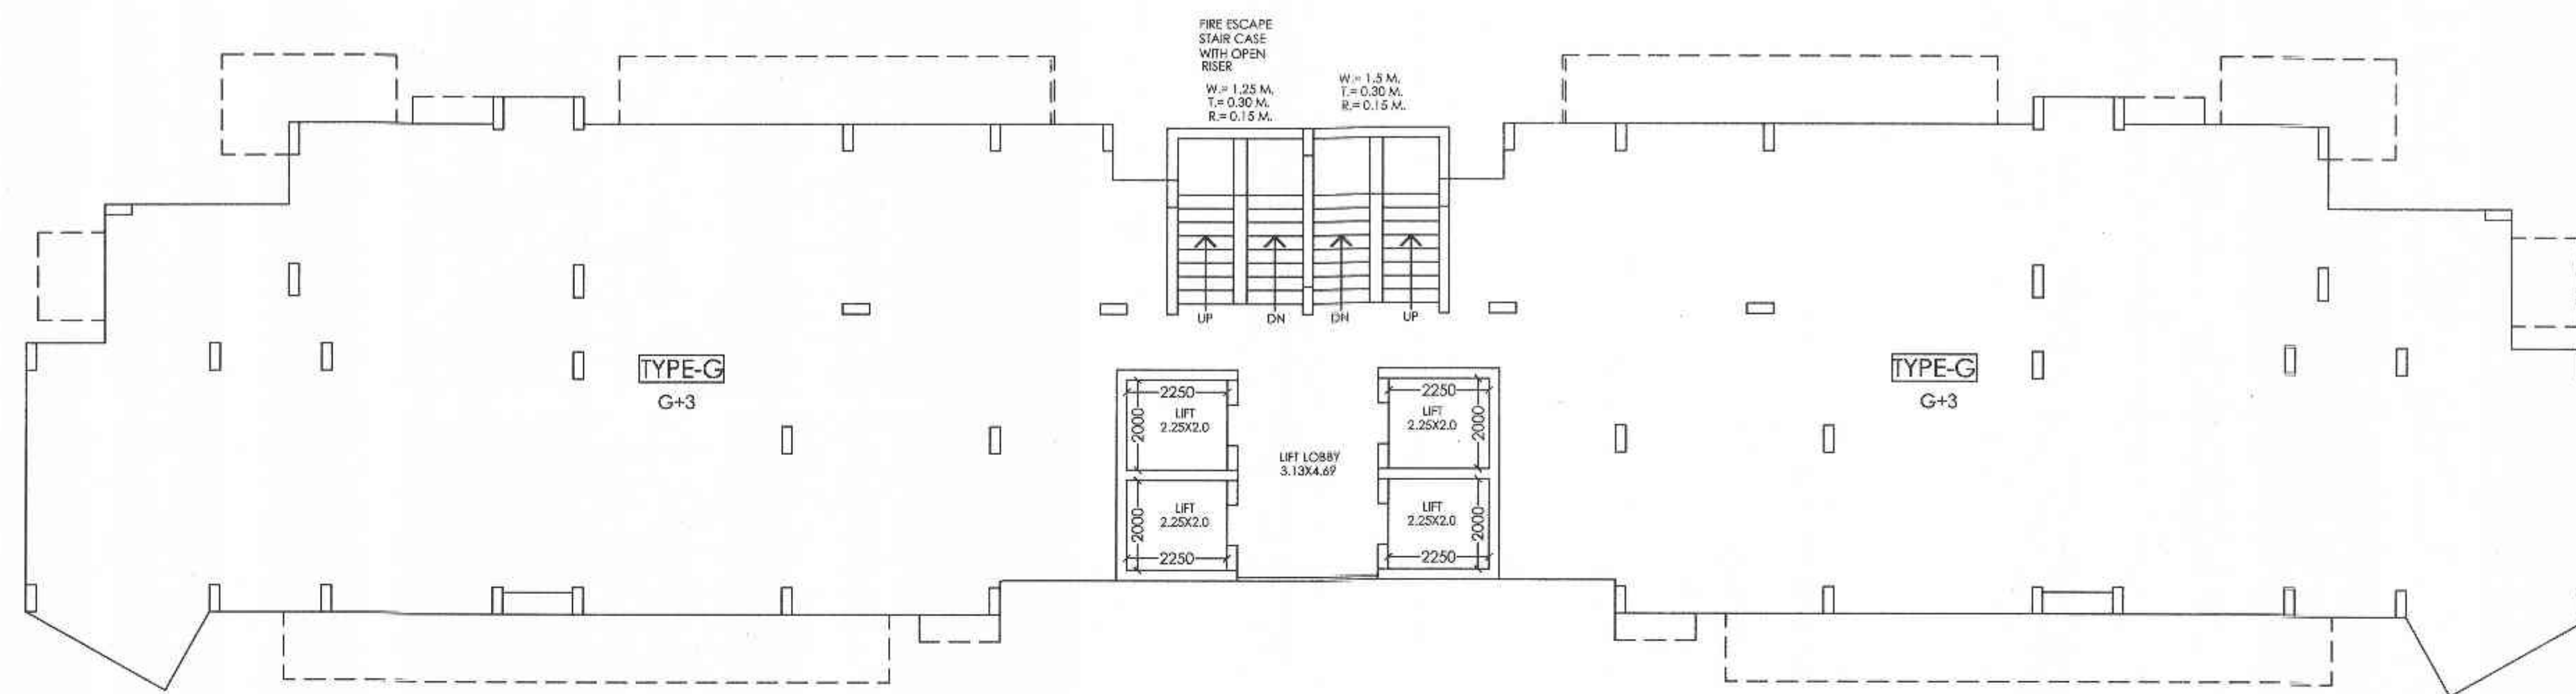

SCHEDULE OF DOOR & WINDOWS					
S.NO.	TYPE	SIZE	CILL LVL	LTL LVL	Dev. Authority
1	D	0.100 X 2.10	2.10 M	2.10 M	APPROVED
2	D-1	0.90 X 2.10	2.10 M	2.10 M	2.10 M
3	DW-1	1.680 X 2.50	2.50 M	2.50 M	2.50 M
4	DW-2	1.250 X 2.50	2.50 M	2.50 M	2.50 M
5	W	0.90 X 1.450	1.450 M	1.450 M	1.450 M
6	W-1	0.45 X 1.450	1.450 M	1.450 M	1.450 M

SIGNING AUTHORITY

For Capital Infratechomes Pvt. Ltd.

ARCHITECT'S SIGN

PANDEY & ANDLEY
 B. ARCH. A.I.A.
 ARCHITECT CA/99/24866

SUBMISSION DRAWING

PROJECT:-
GROUP HOUSING FOR
M/s. CAPITAL INFRA TECHOMES
PVT. LTD.
 PLOT NO.GH-12A-2, SECTOR-1,
 GREATER NOIDA. (U.P.)

DRG. TITLE:
GROUND & TERRACE FLOOR PLAN (TOWER-1)

SCALE:-1:100
 DRG. NO.:18
 DLT.BY:-
 DATE:-18/12/2012

ARCHITECTS:-
 P. N. ANDLEY B. ARCH. A.I.A.
ANDLEYS ASSOCIATES PVT. LTD.
 ARCHITECTS ENGINEERS PLANNERS
 39 HOUSING SOCIETY N.D.S.E.-1 NEW DELHI - 110049