

PROPOSED RESIDENTIAL COMPLEX
FOR M/S A.G. HOUSING AND
PROPERTIES PVT. LTD. ON
PLOT NO. - 2B/GH-7 AT VRINDAVAN
YOJNA, LUCKNOW.

DRW. NO.- 5/7 PROJECT NO.-

DATE : JAN. 2016 SCALE : 1:100 C-1/D DEALT BY : ATUL

TITLE : STILT FLOOR PLAN & STAIRCASE&LIFT SECTION YY' & ZZ'

INDEX
SLAB LAID -
D/MAN J.E. SDFJLKA



NORTH: N

OWNER: A.G. Housing & Properties Pvt. Ltd.
Director:

ARCHITECT: arun kumar b. arch., file architects & engineers halwasiya court hazratganj, lucknow u.p.

ARCHITECTS: DESIGN GROUP ARCHITECTS ENGINEERS INT.DESIGNERS

HALWASIYA COURT HAZRATGANJ LUCKNOW

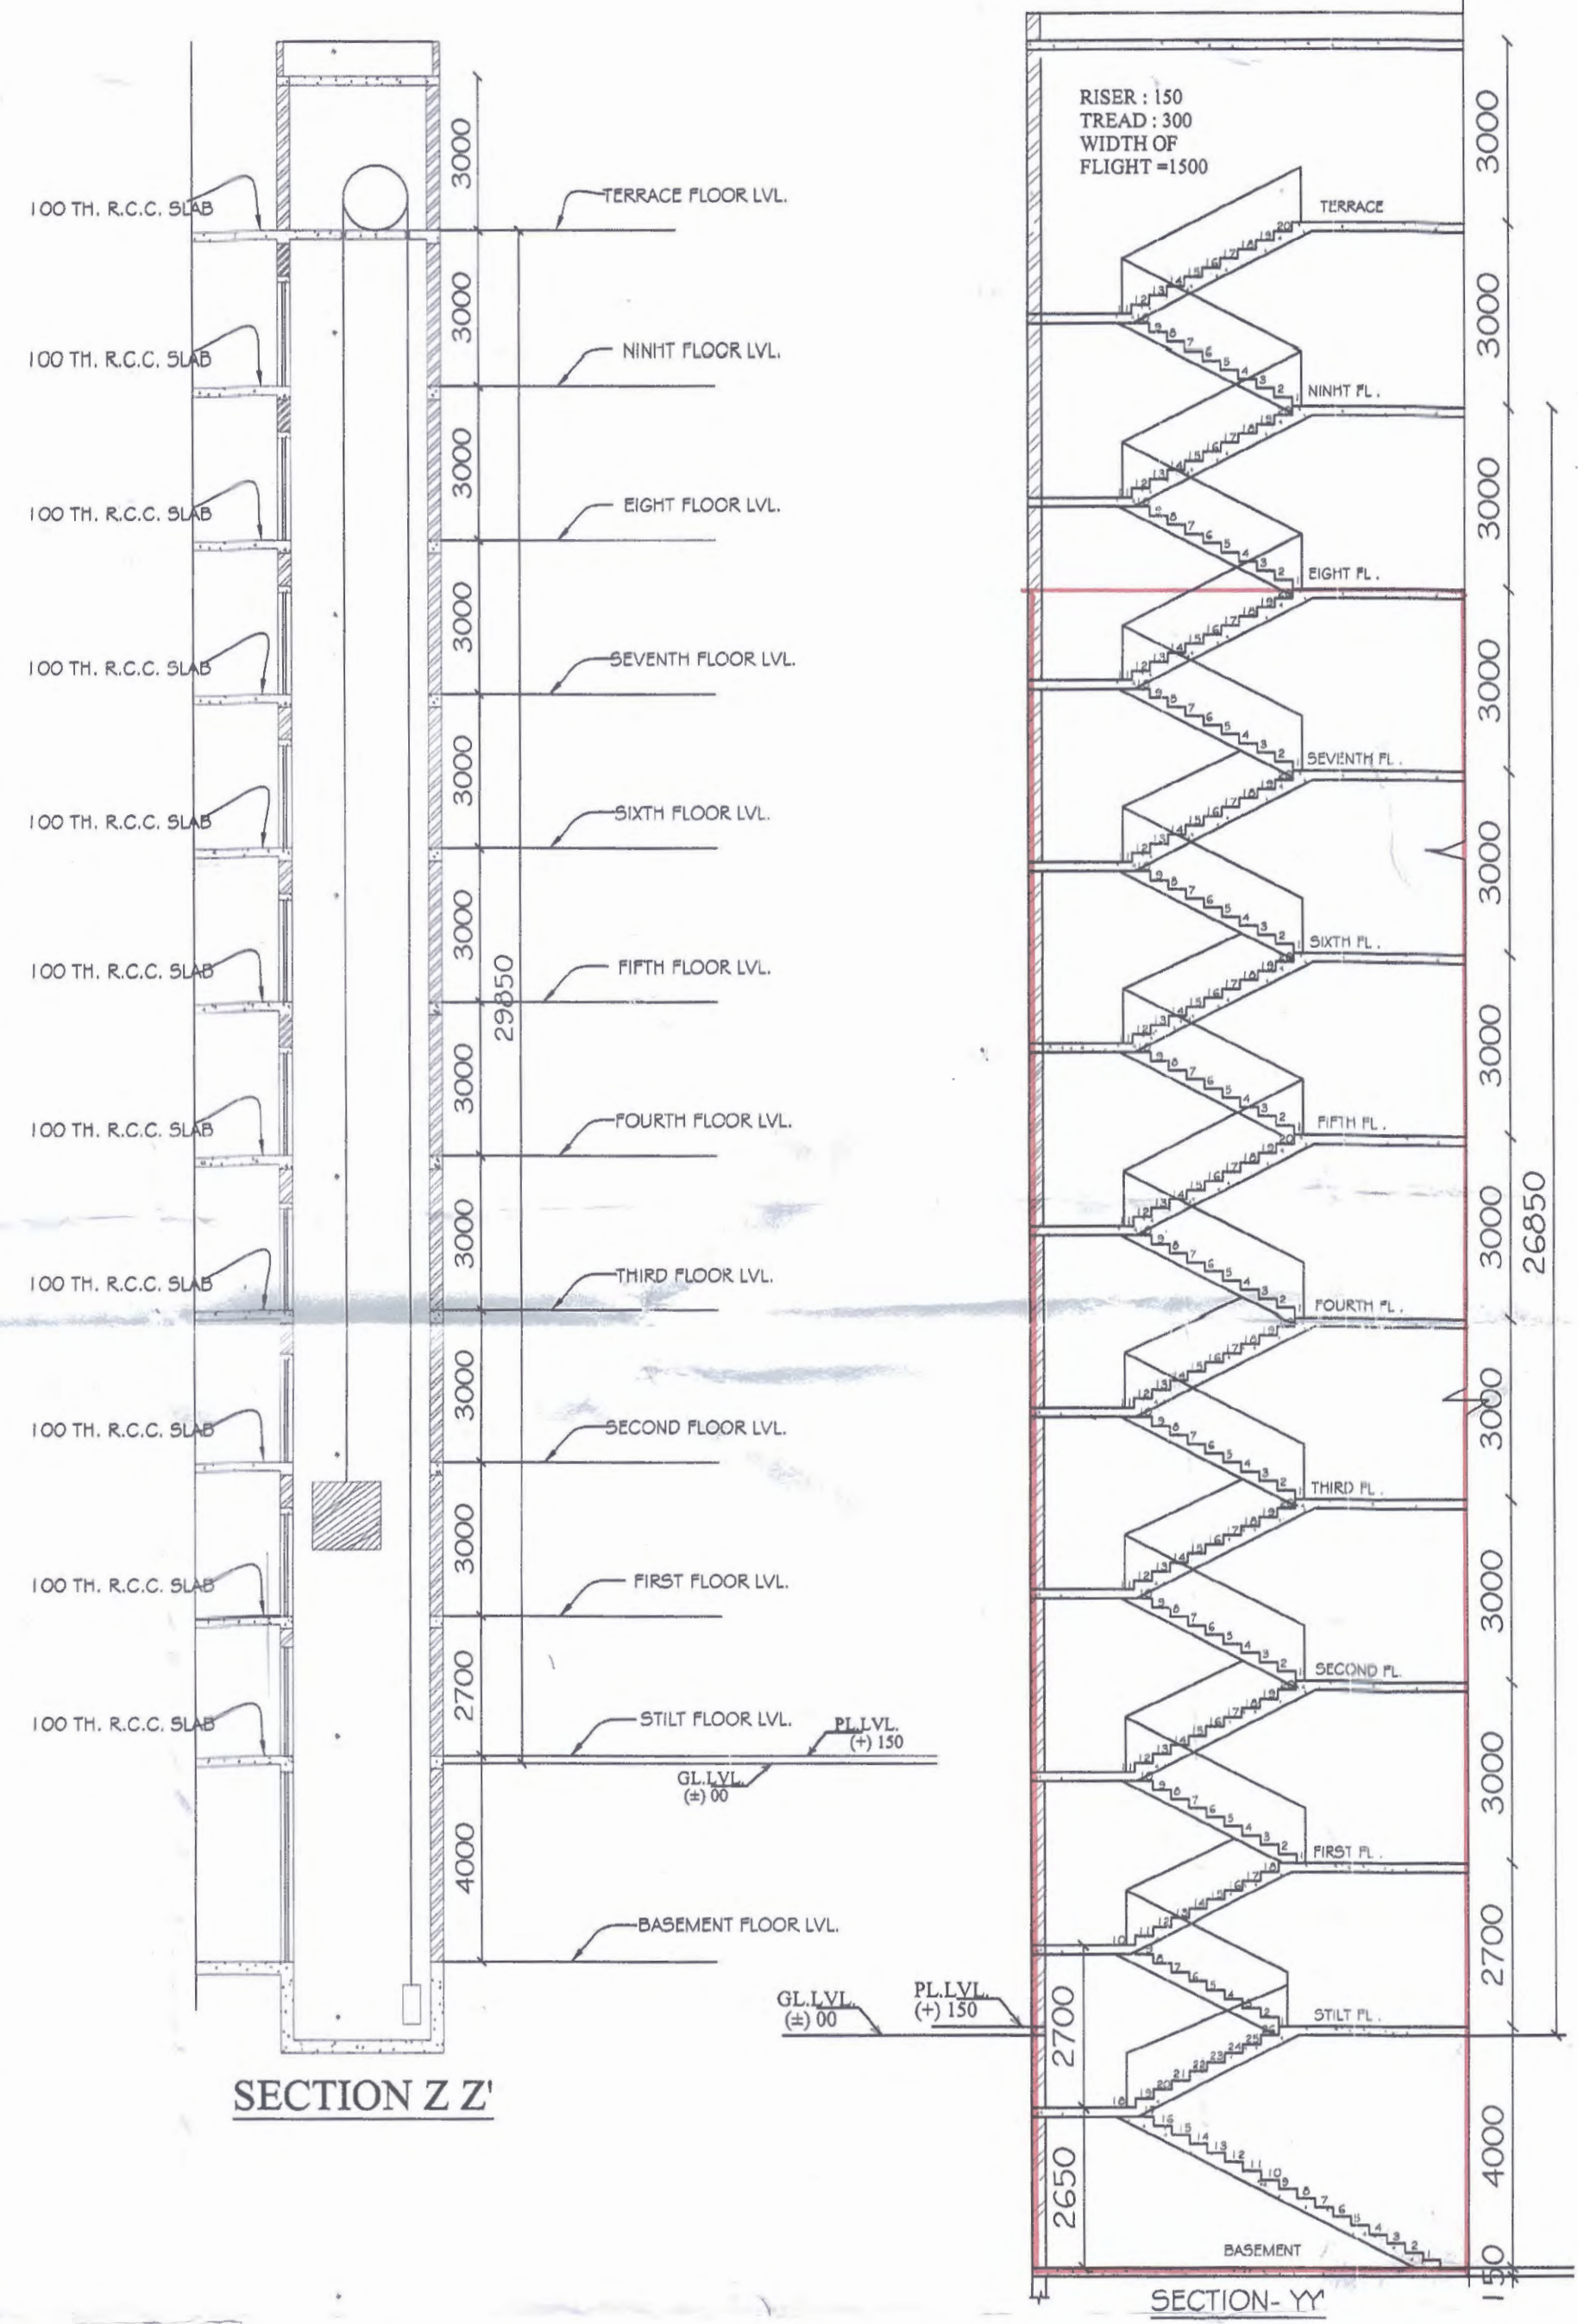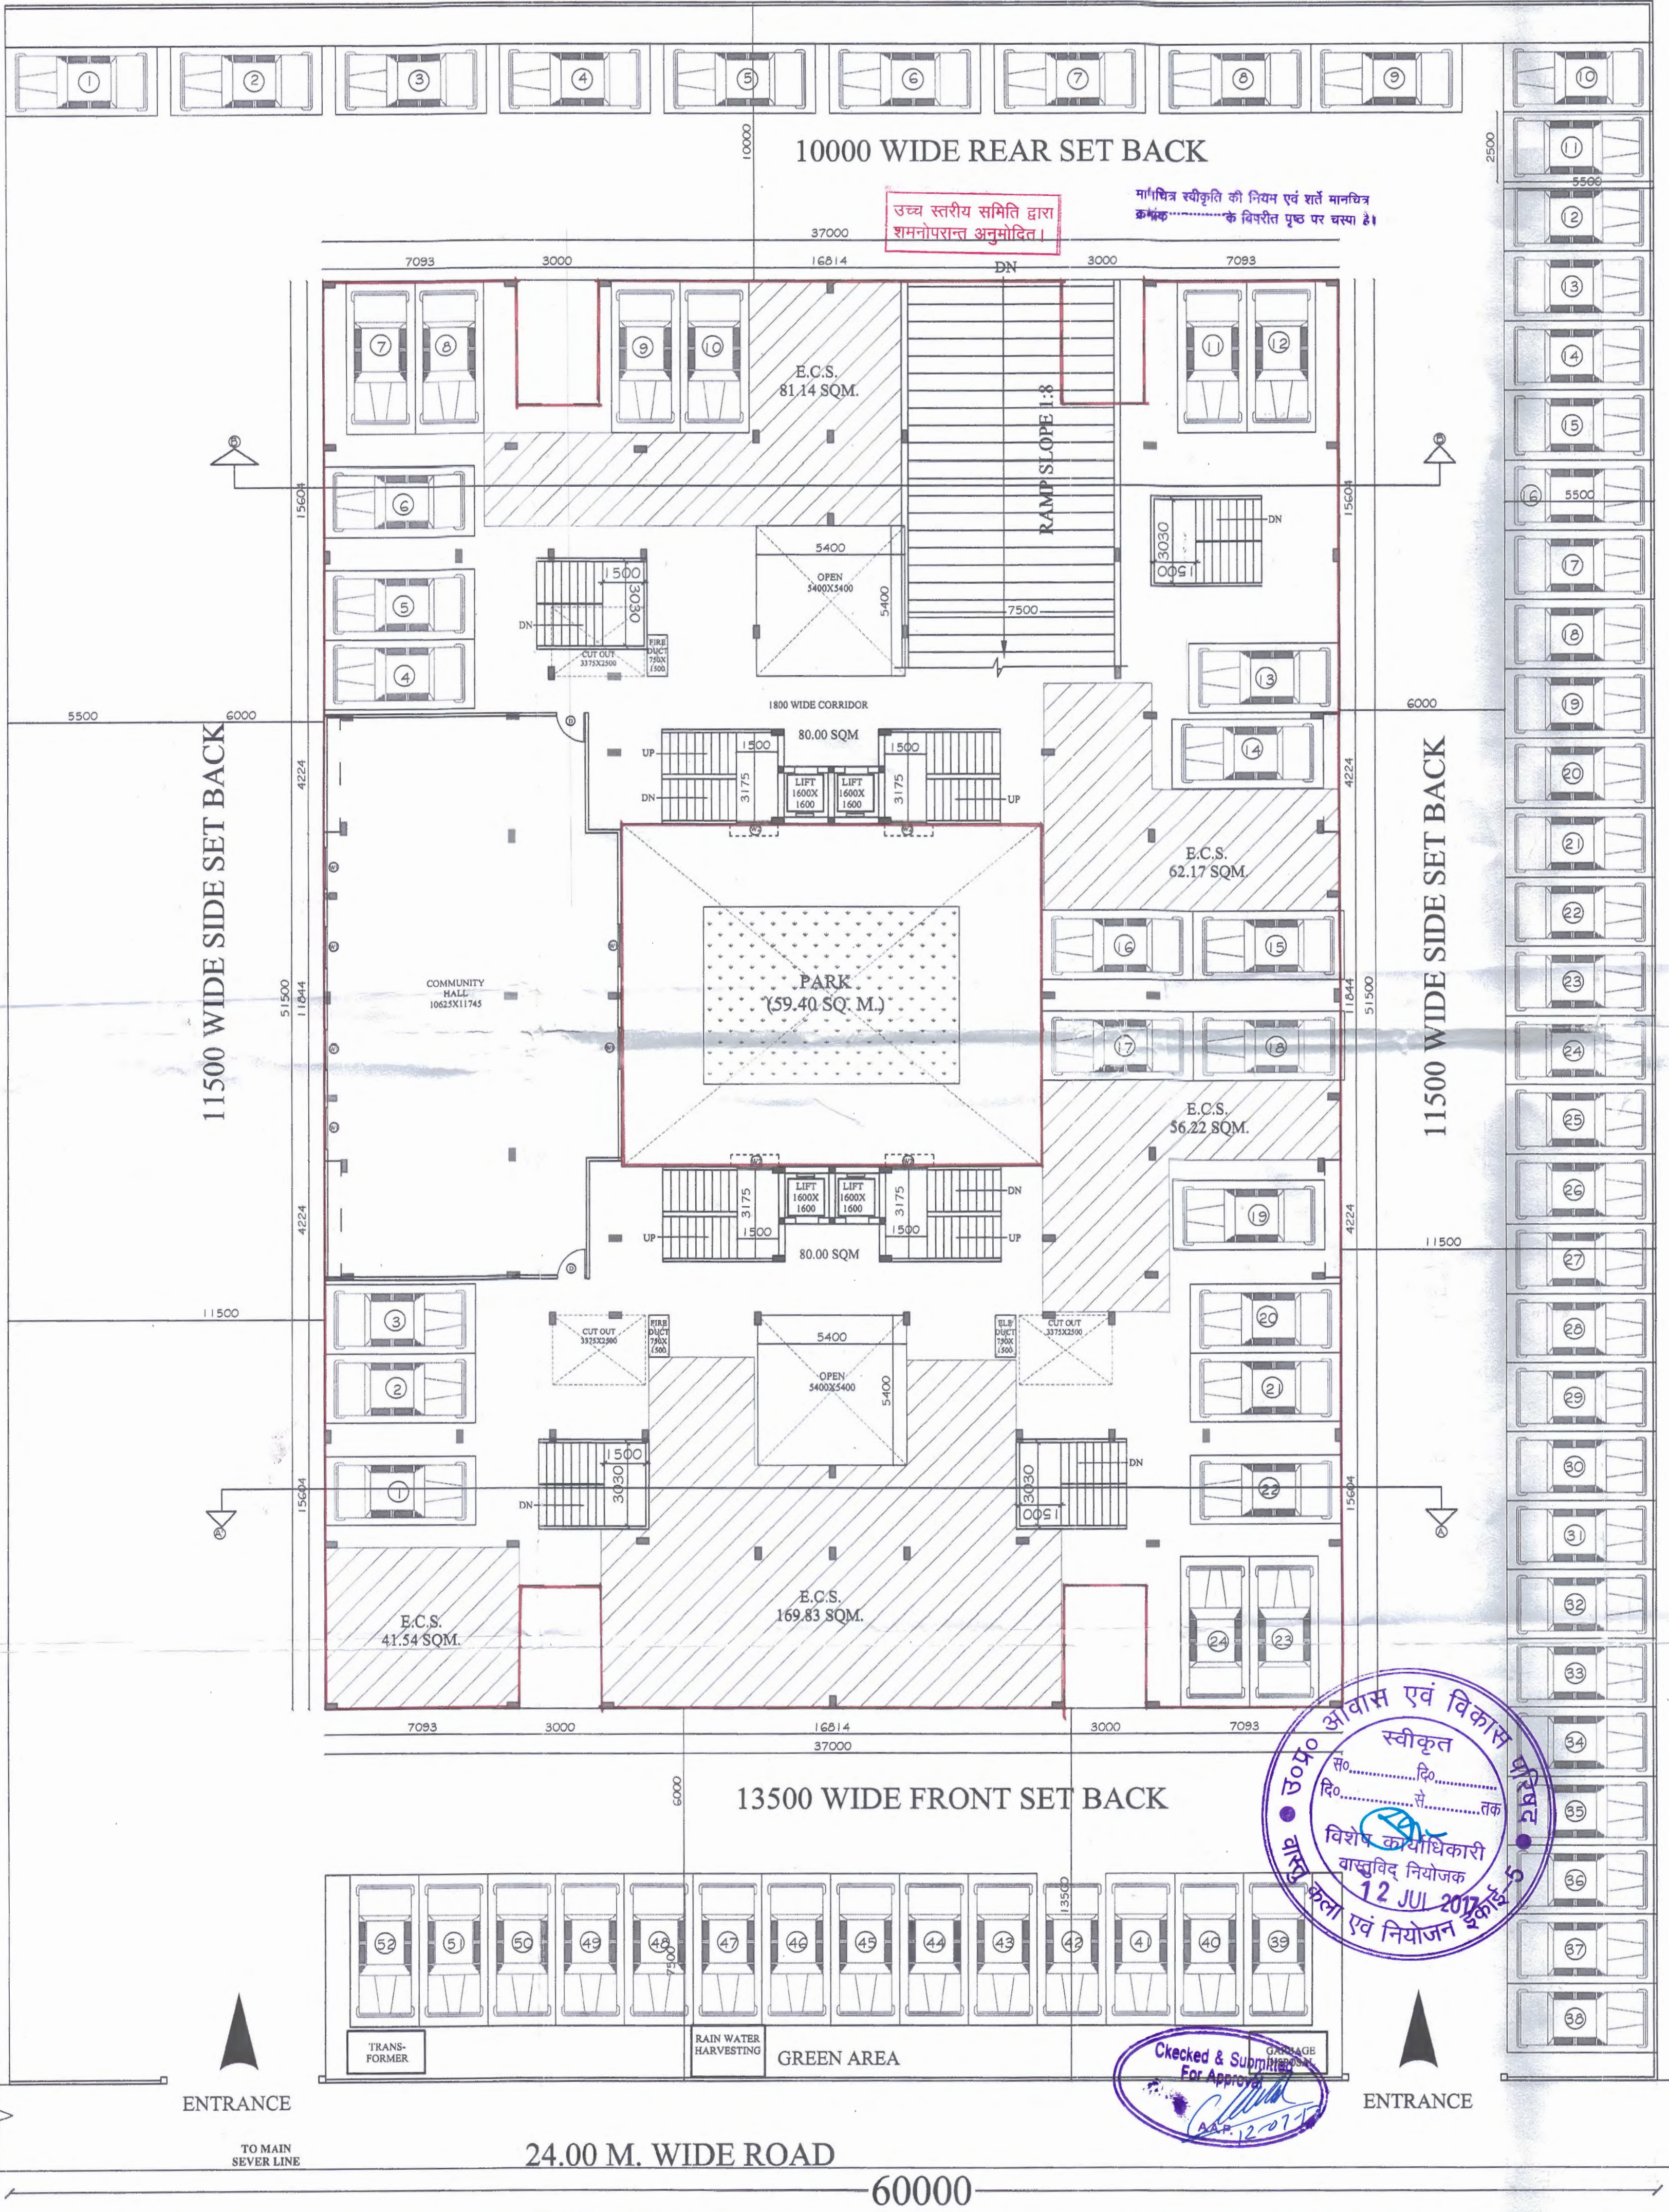

STILT SURFACE PARKING = 24 CARS
E.C.S ON STILT = 410.90 SQ.M (14.67 CARS)
TOTAL STILT CARS = 24+14 =38 CARS

उपरोक्त आवास एवं विकास
स्वीकृत
दि. 12 JUL 2016
विशेष कार्यधिकारी
वास्तुविद नियोजक
आवास कला एवं नियोजन इकाई-5

Checked & Submitted
For Approval
Date: 12-07-2016