
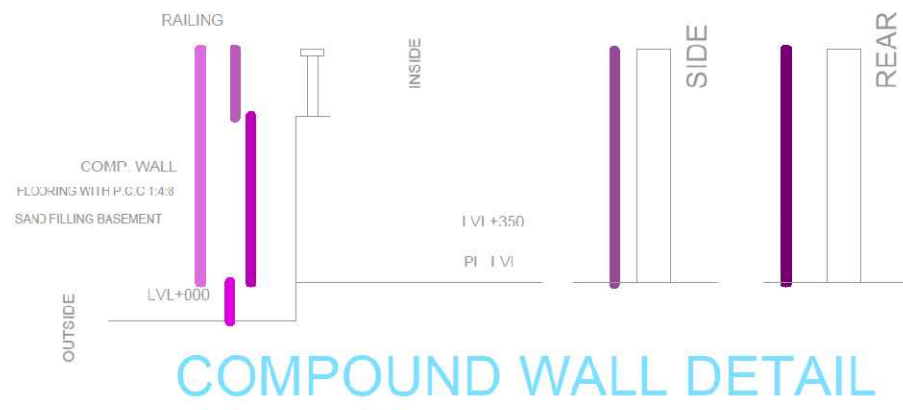


LEGEND:




- NEW PLANTED 5M DIA NATIVE TREES - 319 NOS
- NEW PLANTED 2.5M ASHOKA TREES - 48 NOS
- 5M DIA PRESERVED TREE - 14 NO
- 2.5M DIA PRESERVED TREE - 1 NO

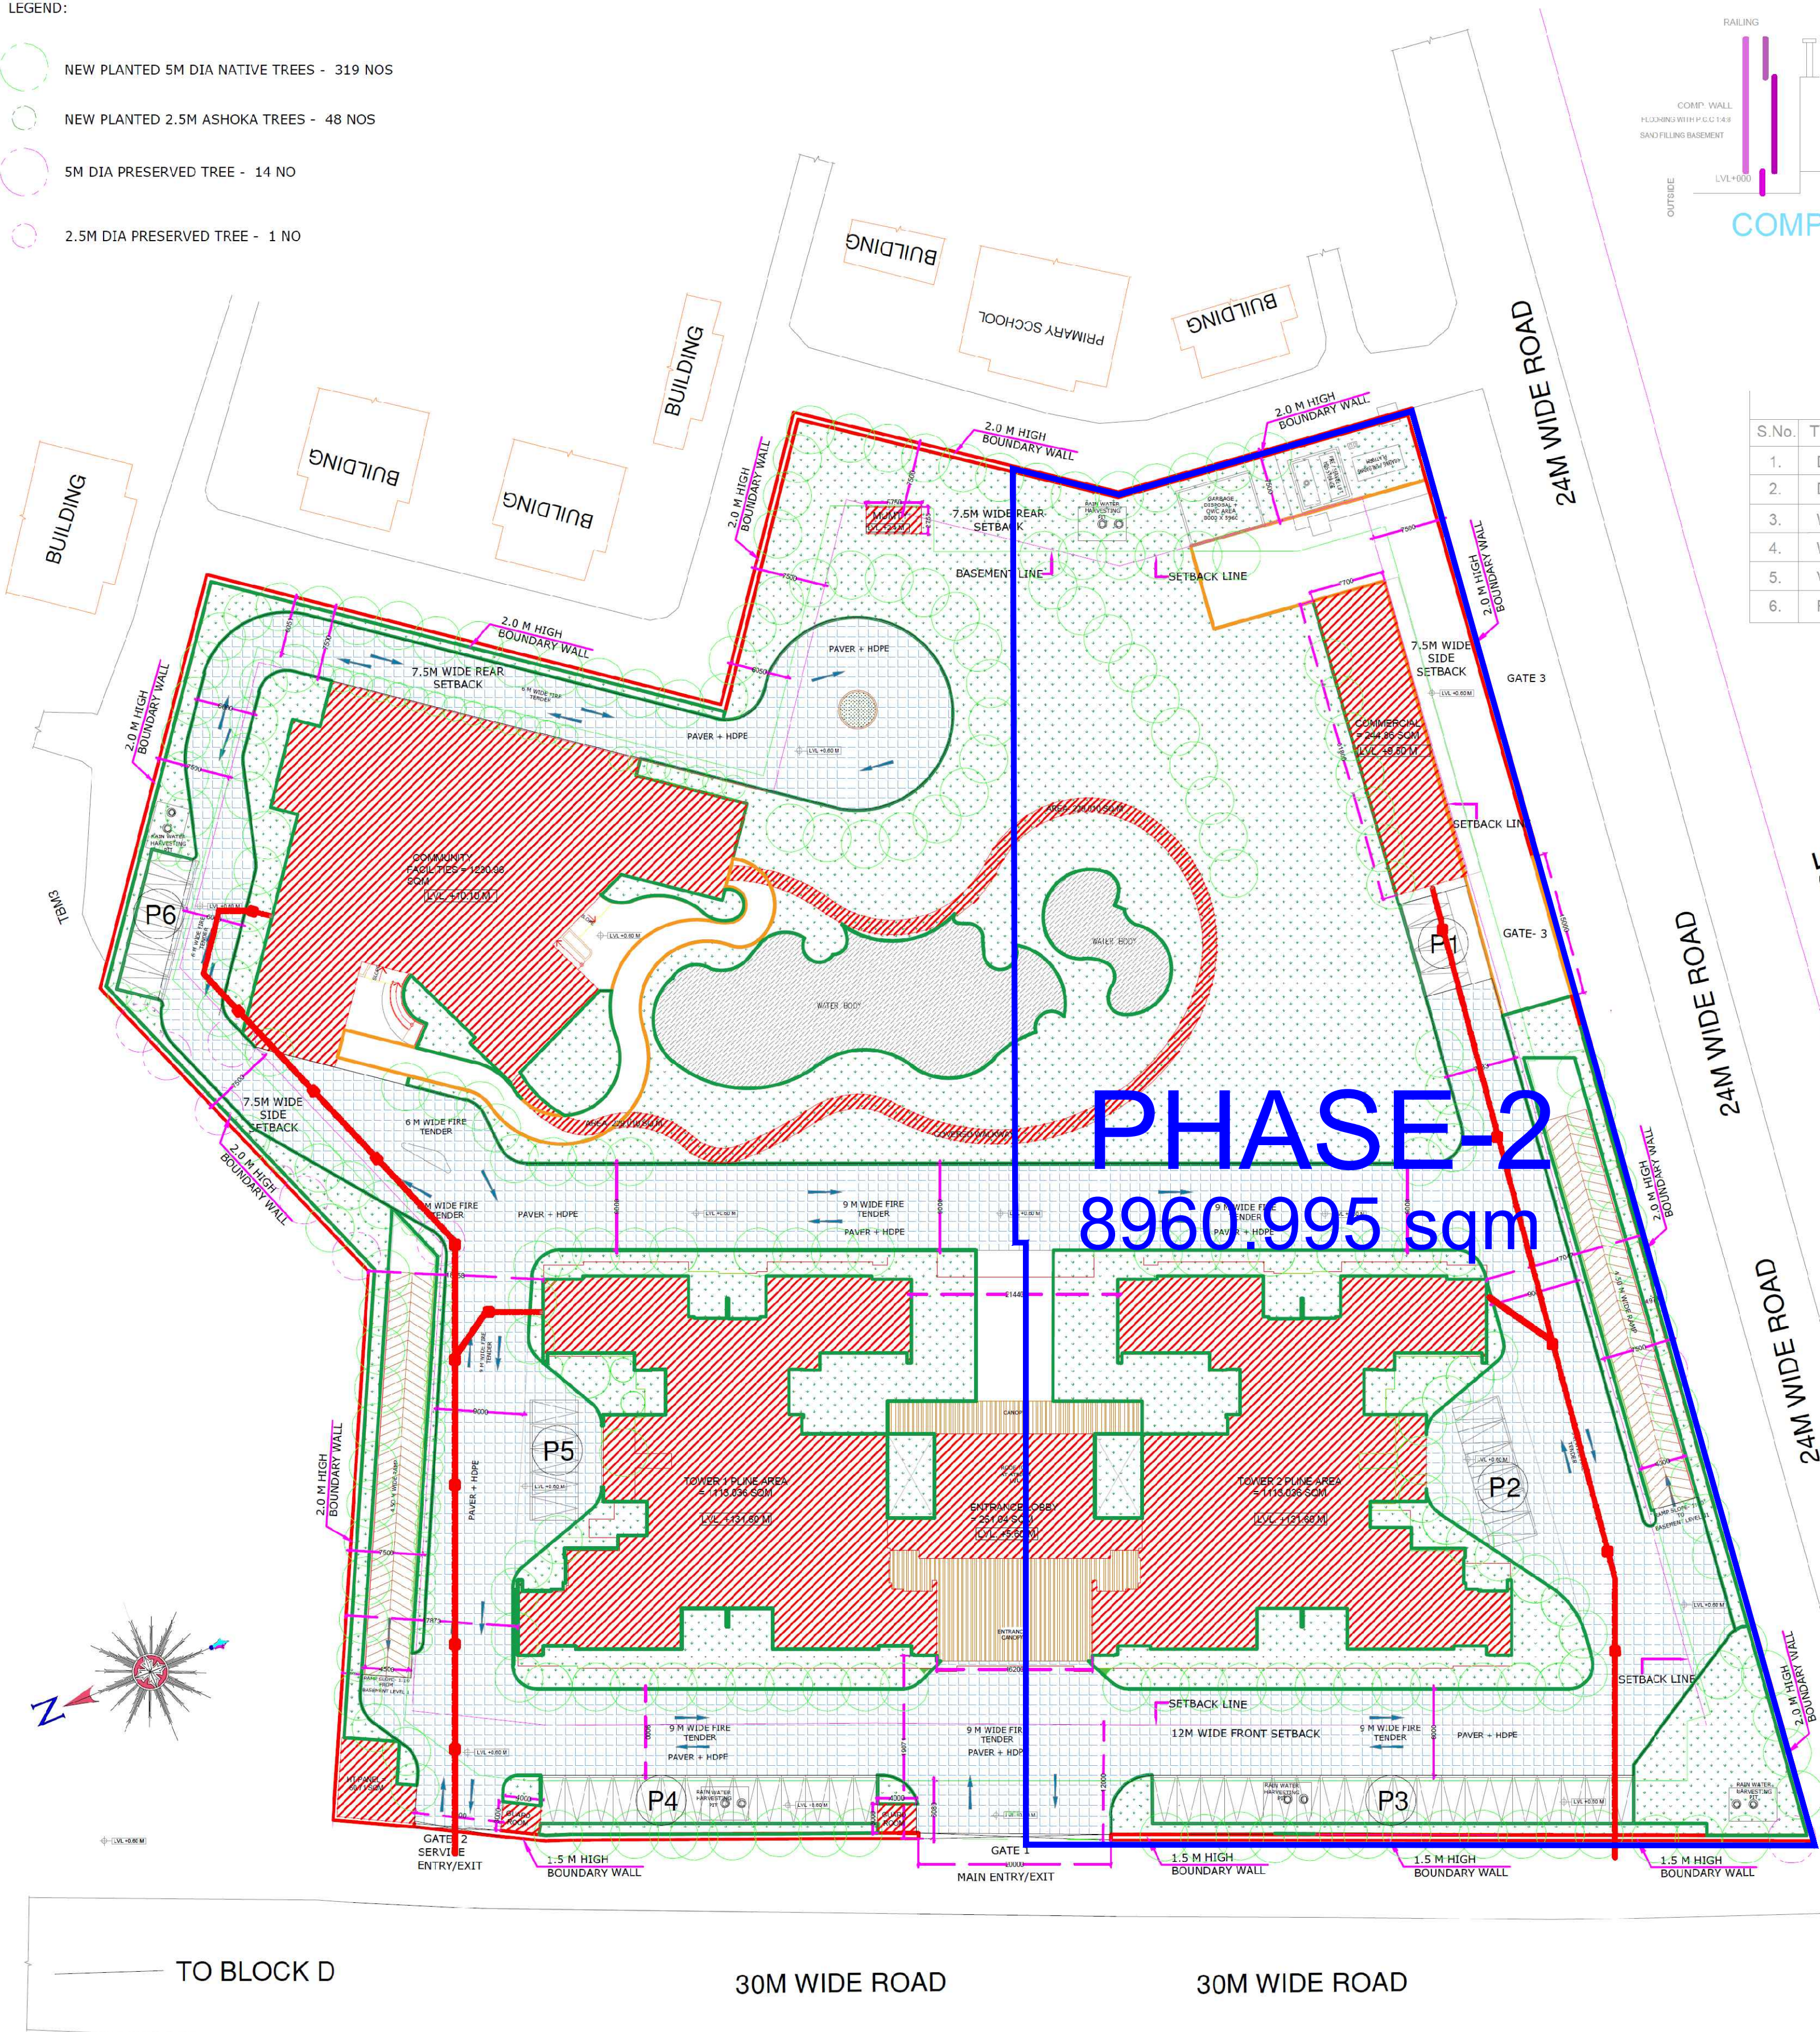

DOOR AND WINDOW SCHEDULE



S.No.	TYPE	WIDTH	SL	LL	REMARKS
1.	D	1.50	-	2.40	DOOR
2.	D1	0.75	-	2.40	DOOR
3.	W	1.50	0.9	2.40	WINDOW
4.	W1	0.9	0.9	2.40	WINDOW
5.	V	0.75	1.5	2.40	VENTILATOR
6.	FCD	1.50	-	2.40	FIRE CHECK DOOR

KEY PLAN

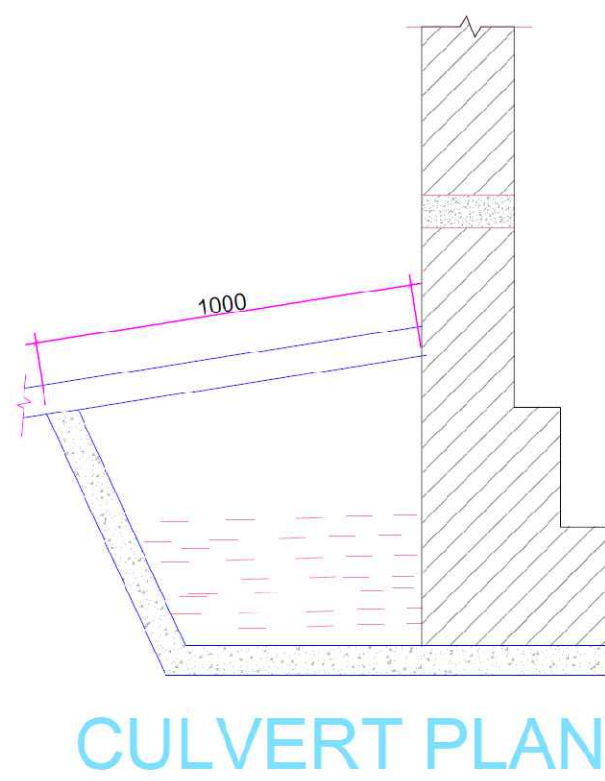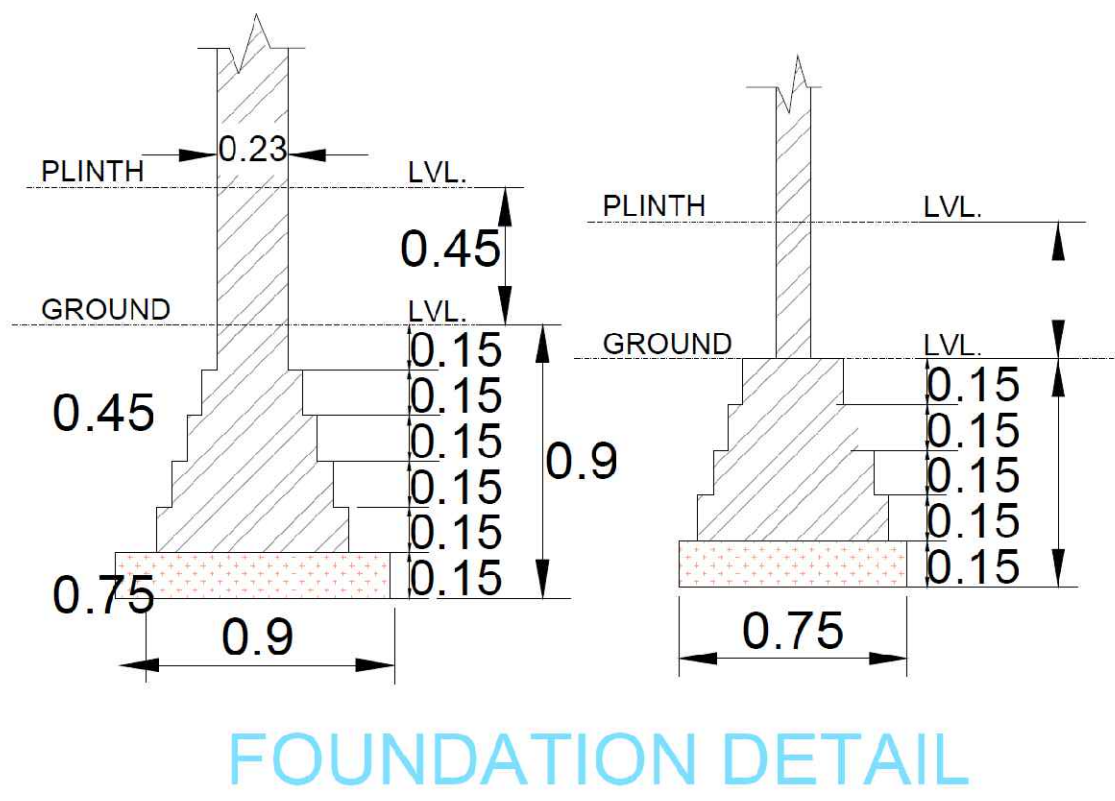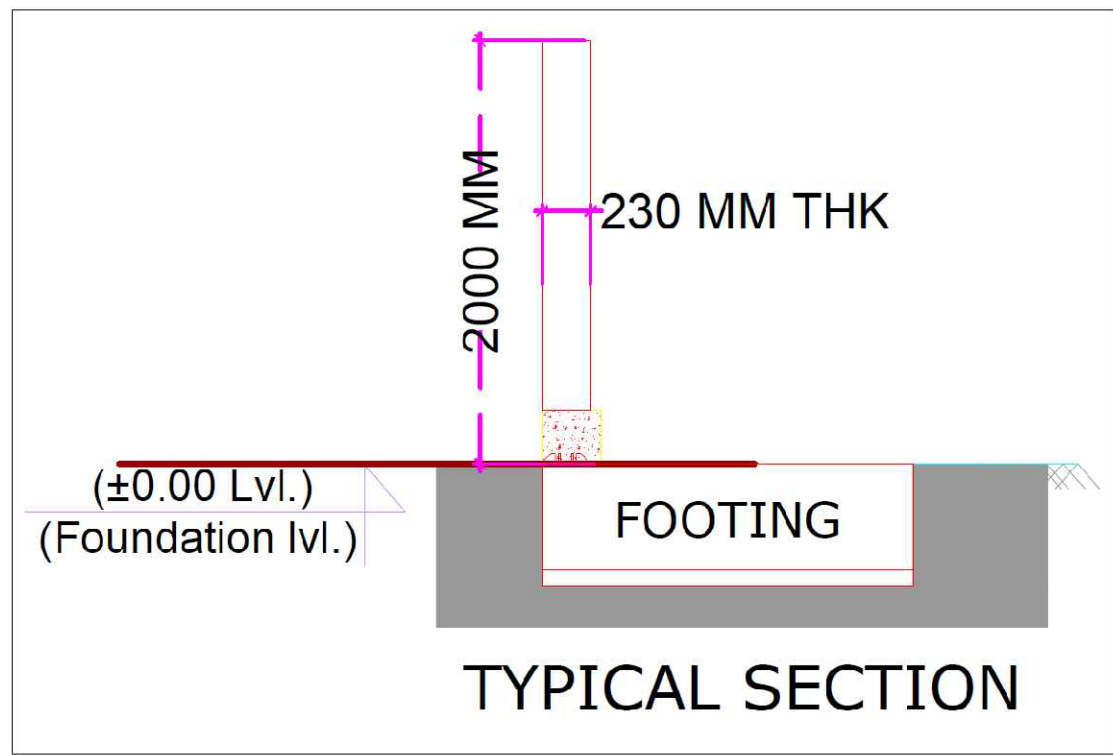

SITE PLAN

S-01

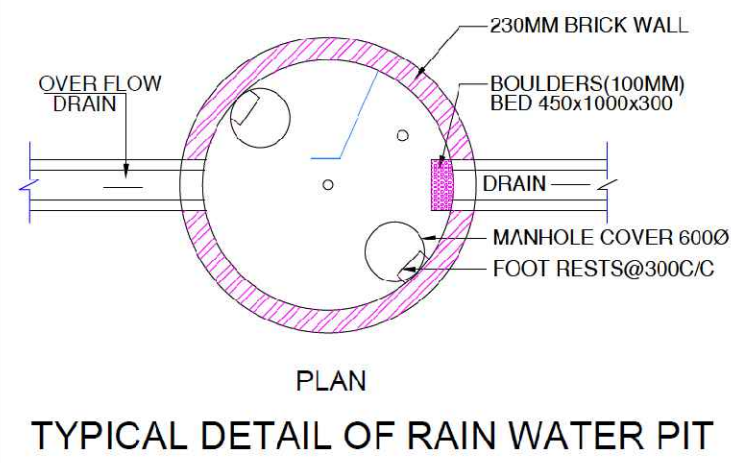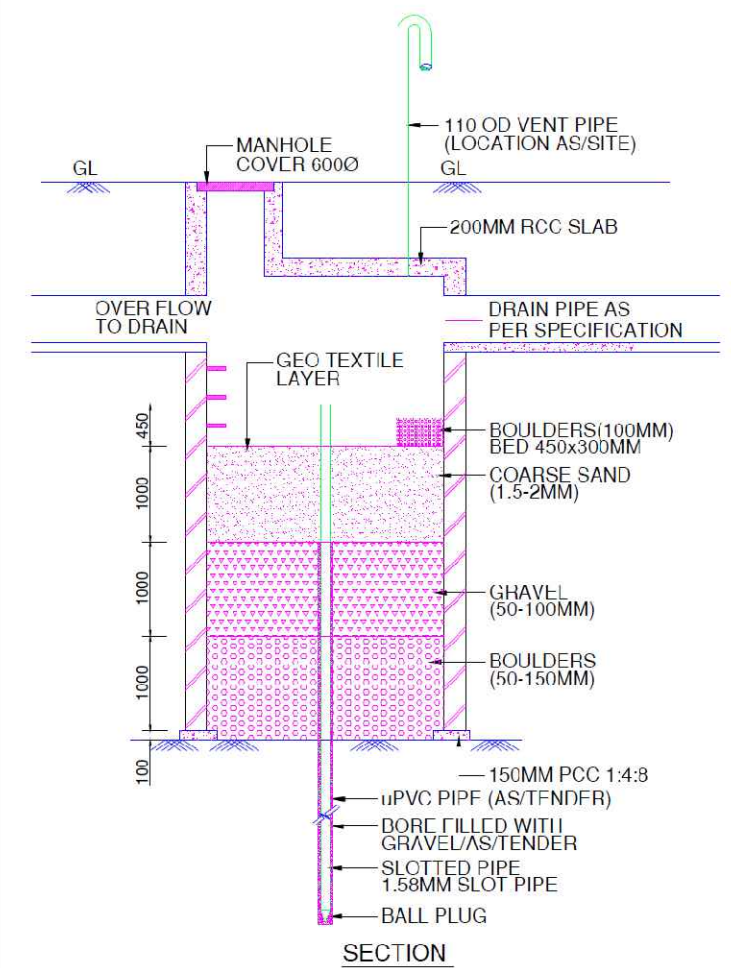

PROJECT TITLE
PROPOSED PLANS OF GROUP HOUSING
AT PLOT NO- GH-02, SECTOR 45, NOIDA
FOR - M/S EXPERION DEVELOPERS
PVT. LTD.

DRAWING TITLE:-
SITE PLAN
S-01
DRG. NO.

SCALE 1:100
DATE 20230928
DEALT
JOB NO.

Architect's Sign

ARCHITECT'S SIGN

Owner's Sign

OWNER'S SIGN

Ishtiyak Ahmed
Digitally signed by Ishtiyak Ahmed
Date: 2024.01.05 17:40:03 +05'30'