
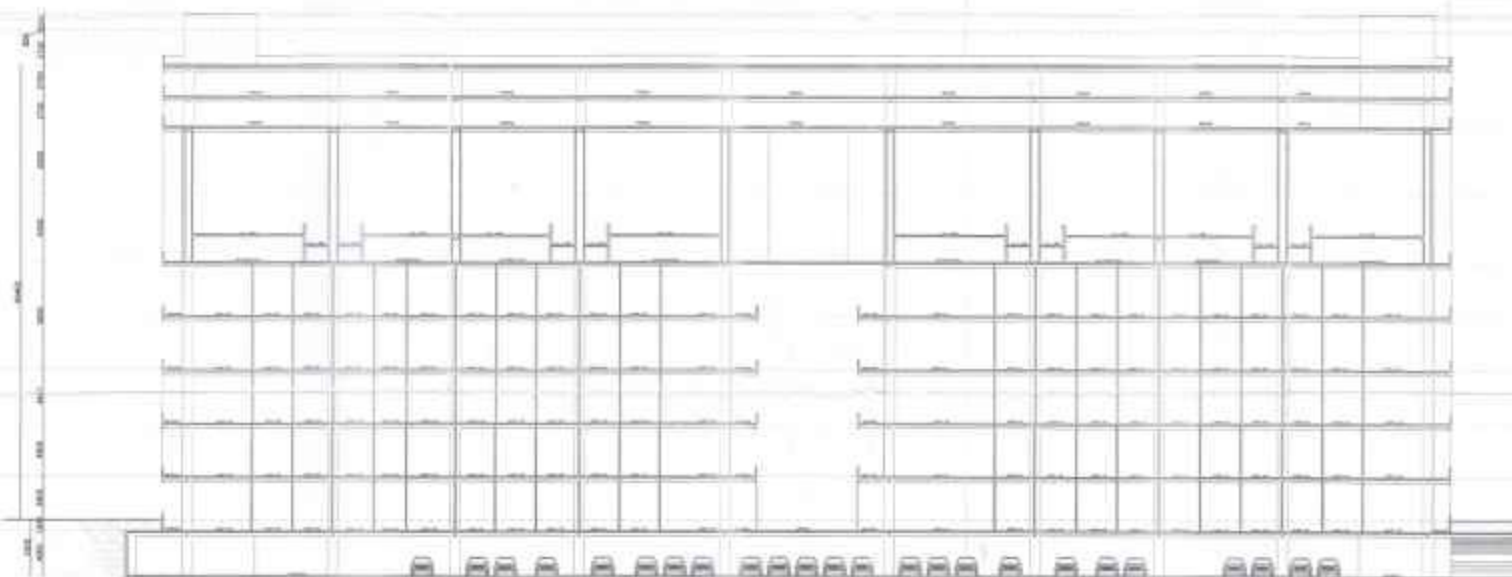


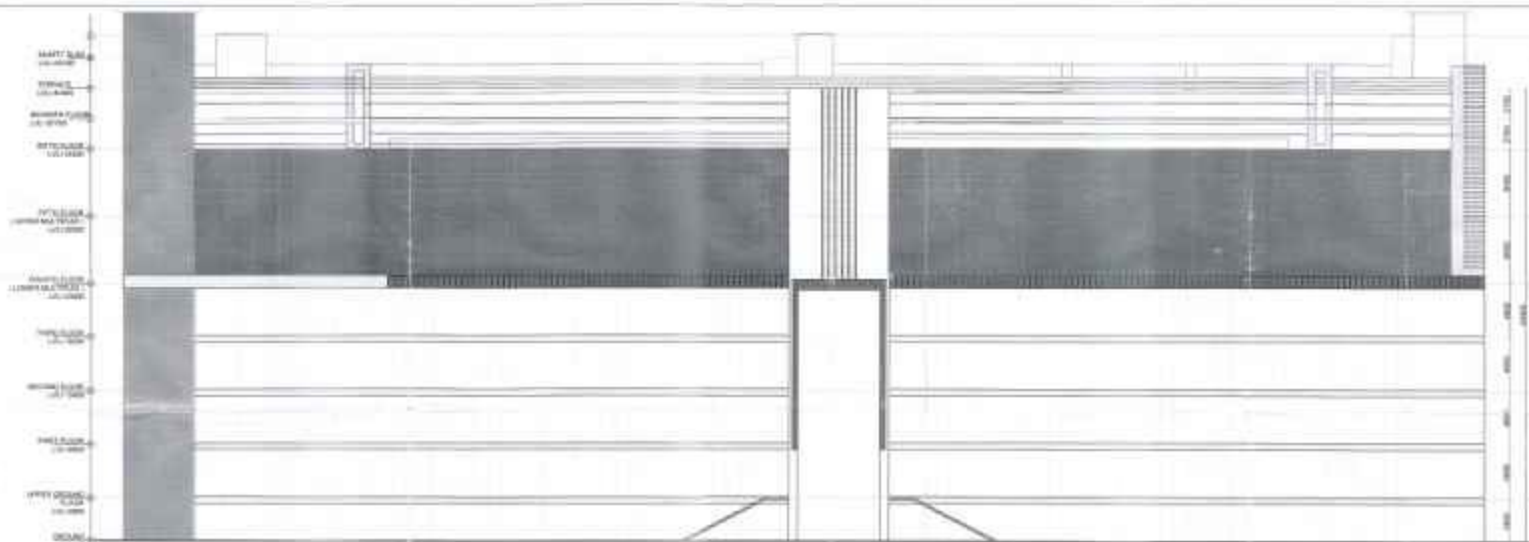

The following are **unacceptable** answers:
 1. The diameter is not listed here.
 2. It is not a standard value.
 3. It is not listed in the table.

PROPOSED
RETAIL/COMMERCIAL/HOTEL
BLOCK 1 (T-1) AT COMMERCIAL-2
(INTERNATIONAL BUSINESS BAY-2)
SUSHANT GOLF CITY IN TECH
TOWNSHIP, LUCKNOW

NOTES:

1. ALL FIRE CHOICE JACKING AND/OR SHUTTERS
2. EQUIPMENT IS MECHANICALLY VENTILATED
3. ALL FIRE HYDRANTS AND EQUIPMENTS ARE AS PER PROGRAM
4. ALL FIRE RETARDATIONS ARE TO BE DONE

KEY PLAN

[illegible][illegible]Supplementary Submission Ceq.
(T-6)

FRONT ELEVATION

SECTION AT A-A'

DEALT BY	RECORDED BY
----------	-------------

NAME	DATE
------	------

1-100	100-200
Total number of species recorded (201)	

© 2006 Pearson Education, Inc. All rights reserved.
Published by Pearson Education, Inc., New York, NY.

VISION ARCHITECTS & INTERIOR DESIGNERS
1000 W. 10TH AVE., SUITE 1000 • DENVER, CO 80202 • 303.733.1111

STANDARD NAME	TEST METHOD NUMBER

TEAM ARCHITECTS
 OPEN HOUSE 2007
 1000 10th Avenue, Suite 1000
 New York, NY 10018






	
---	---

Page 4 of 4

ANALYST'S SIGNATURE	CHIEF'S SIGNATURE
---------------------	-------------------

PRAYING HILL - IN THE DAY OF THE TRIUMPH

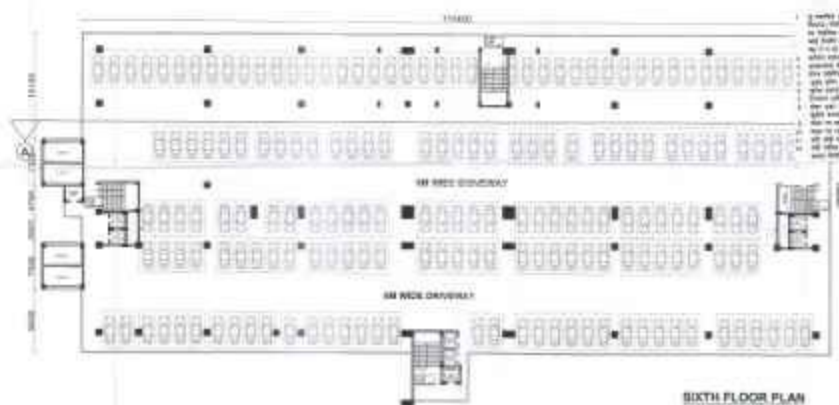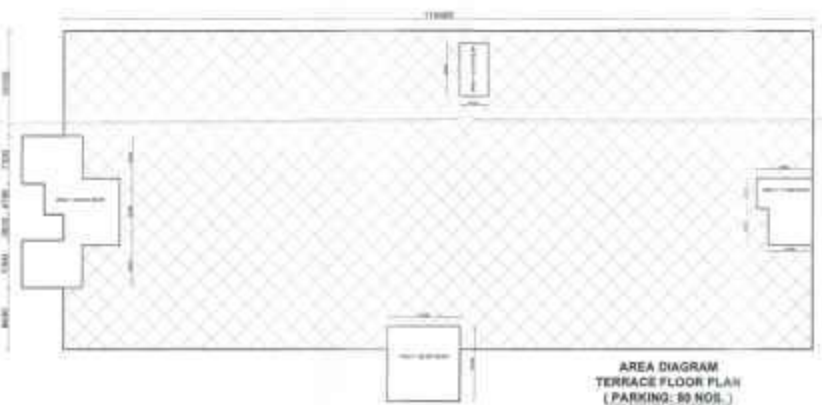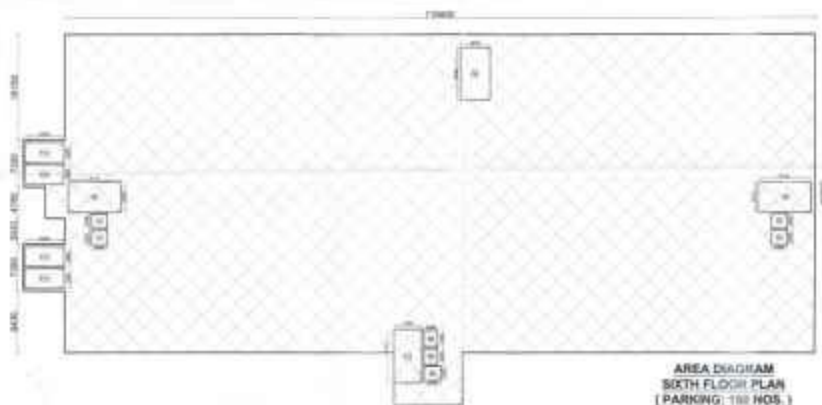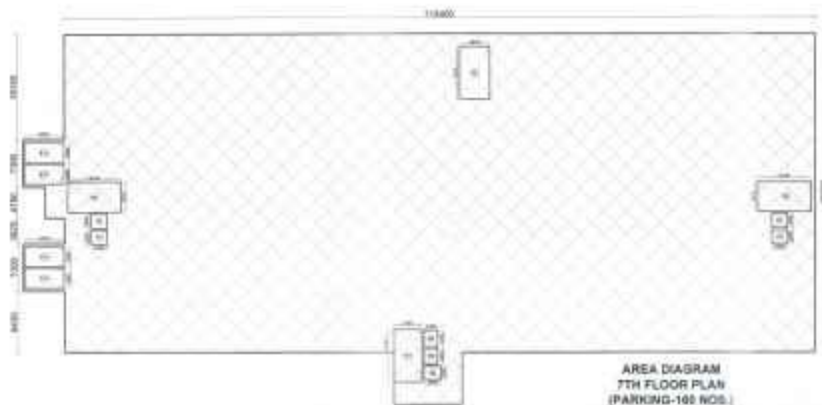

AREA DETAIL OF SIXTH & SEVENTH FLOOR					
COVERED AREA (A)					
Name	Type	Length (Mtr.)	Width (Mtr.)	Nos.	Area (Sq.mt.)
A	ODD			1.0	5831.74
Area to be Reduced (D1)					
R1	RECTANGLE	2.45	2.20	4.0	21.56
R3	RECTANGLE	8.33	4.63	2.0	74.96
R5	RECTANGLE	4.61	8.03	1.0	37.02
R8	RECTANGLE	2.62	2.20	1.0	5.76
R9	RECTANGLE	2.10	2.45	2.0	10.29
R10	RECTANGLE	6.00	3.085	4.0	74.04
R11	RECTANGLE	4.38	8.14	1.0	35.65
Total (D1) =					259.28
Total FAR Area = (A-D1)					5572.46
Total FAR Area of Sixth & Seventh Floor = 11144.92 sq.mt.					

THE DRAWING IS A PRELIMINARY DESIGN AND IS NOT TO BE USED FOR CONSTRUCTION WITHOUT THE APPROVAL OF THE ARCHITECT.

PROPOSED
RETAIL/COMMERCIAL/ HOTEL
BLOCK 1 (T-6) AT COMMERCIAL-2
(INTERNATIONAL BUSINESS BAY-2)
SUSHANT GOLF CITY HI-TECH
TOWNSHIP, LUCKNOW

NOTES:
1. ALL FIVE CHAIR DOORS ARE OF 20 RATING.
2. BASEMENT IS MECHANICALLY VENTILATED.
3. ALL FIVE STAIRWAYS AND EQUIPMENT ARE AS PER NORMS.
4. ALL FIRE EXTINGUISHERS ARE 100NB-2017



1. The drawing is a preliminary design and is not to be used for construction without the approval of the architect.
Supplementary Submission Org.
(T-6)

SIXTH, SEVENTH &
TERRACE FLOOR PLAN,
AREA DIAGRAM AND CALCULATION

DESIGN BY: [Signature]

DATE: [Date]

SCALE: 1:500

THE DRAWING IS A PRELIMINARY DESIGN AND IS NOT TO BE USED FOR CONSTRUCTION WITHOUT THE APPROVAL OF THE ARCHITECT.

DESIGNED BY: [Signature]

DATE: [Date]

SCALE: 1:500

THE DRAWING IS A PRELIMINARY DESIGN AND IS NOT TO BE USED FOR CONSTRUCTION WITHOUT THE APPROVAL OF THE ARCHITECT.

DESIGNED BY: [Signature]

DATE: [Date]

SCALE: 1:500

THE DRAWING IS A PRELIMINARY DESIGN AND IS NOT TO BE USED FOR CONSTRUCTION WITHOUT THE APPROVAL OF THE ARCHITECT.