



PROPOSED PLAN OF BHARAT CINEMA BUILDING AT PROPERTY NO.29/3,
SITUATED AT RAJA KI MANDI-AGRA.
OWNERS: Mr. RAVI KUMAR AGARWAL

Architect's Stamp
S. P. AGARWAL
RAJAT AGARWAL
SANGEETA AGARWAL

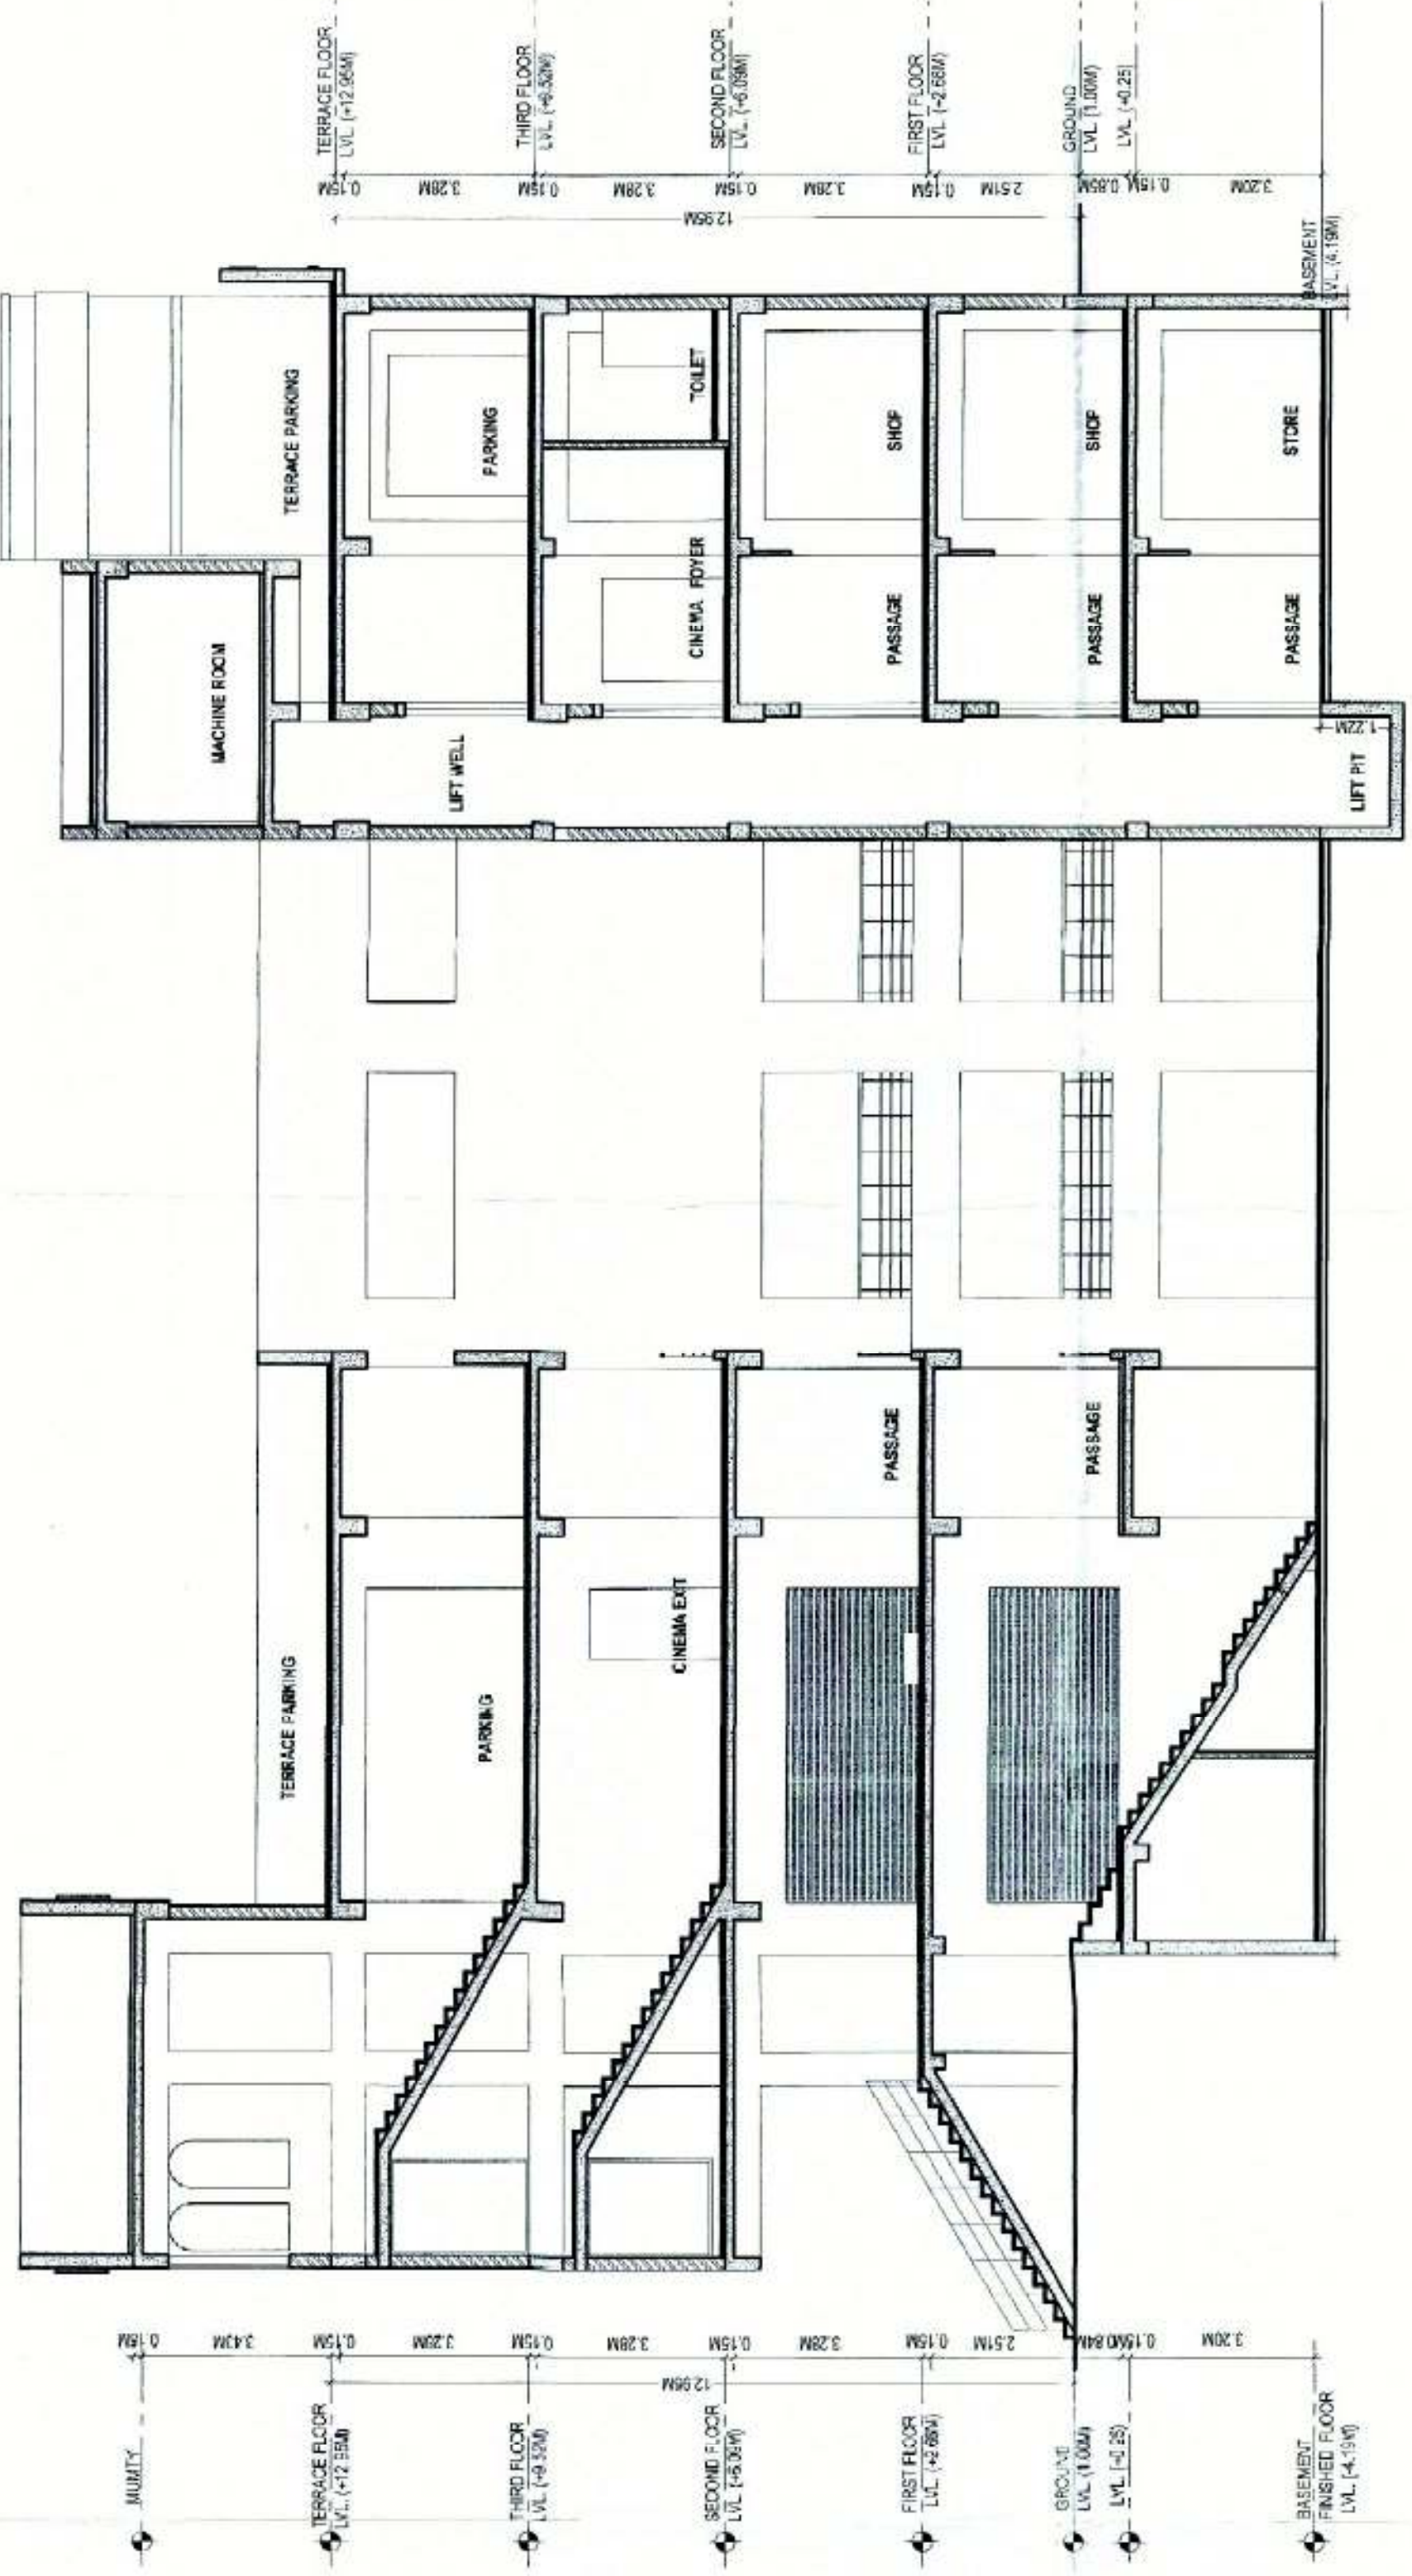

SECTION AT Z-Z

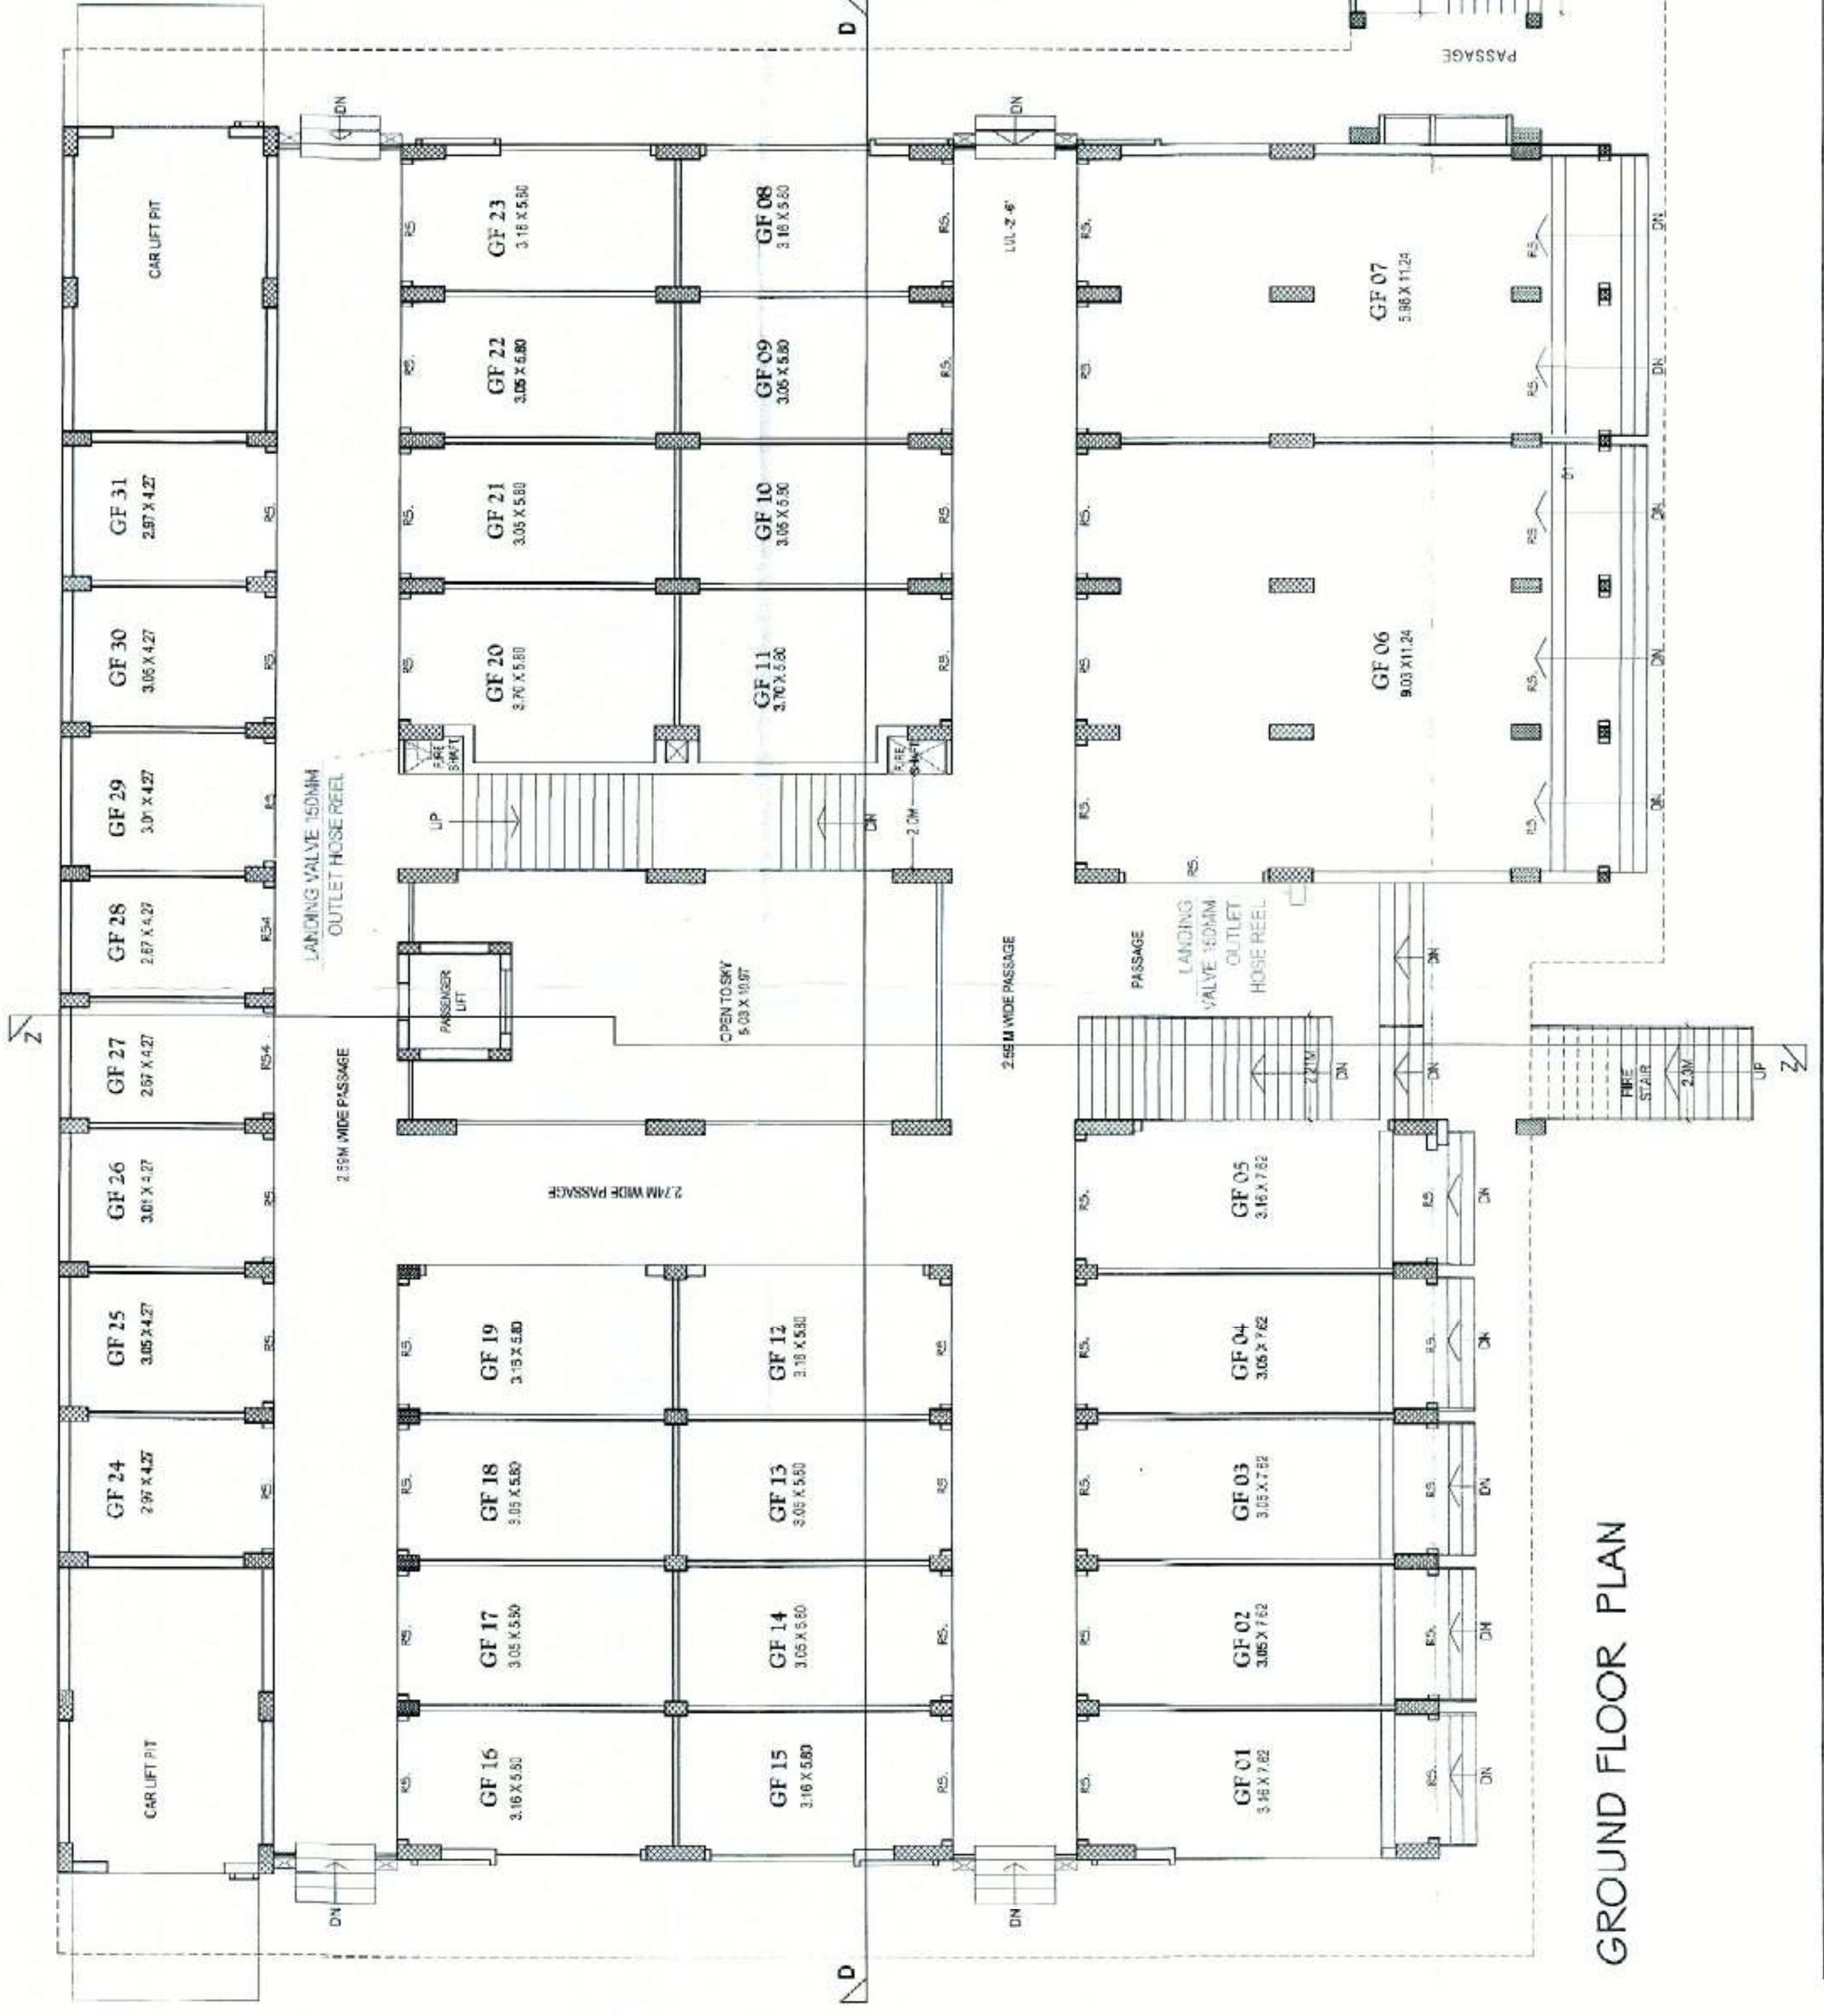

GROUND FLOOR PLAN



PROPOSED PLAN OF BHARAT CINEMA BUILDING AT PROPERTY NO.29/3,
SITUATED AT RAJA KI MANDI-AGRA.
OWNERS: Mr. RAVI KUMAR AGARWAL

S. P. AGARWAL
RAJAT AGARWAL
SANGEETA AGARWAL
ARCHITECTS
SURVEYORS
INDIAN DESIGNERS
43, OLD VIJAY NAGAR COLONY, AGRA
www.spaag.in
E mail : architect@spaag.in

OWNERS SIGN
SCALE: 1=100
1=200

N

(Handwritten signature)

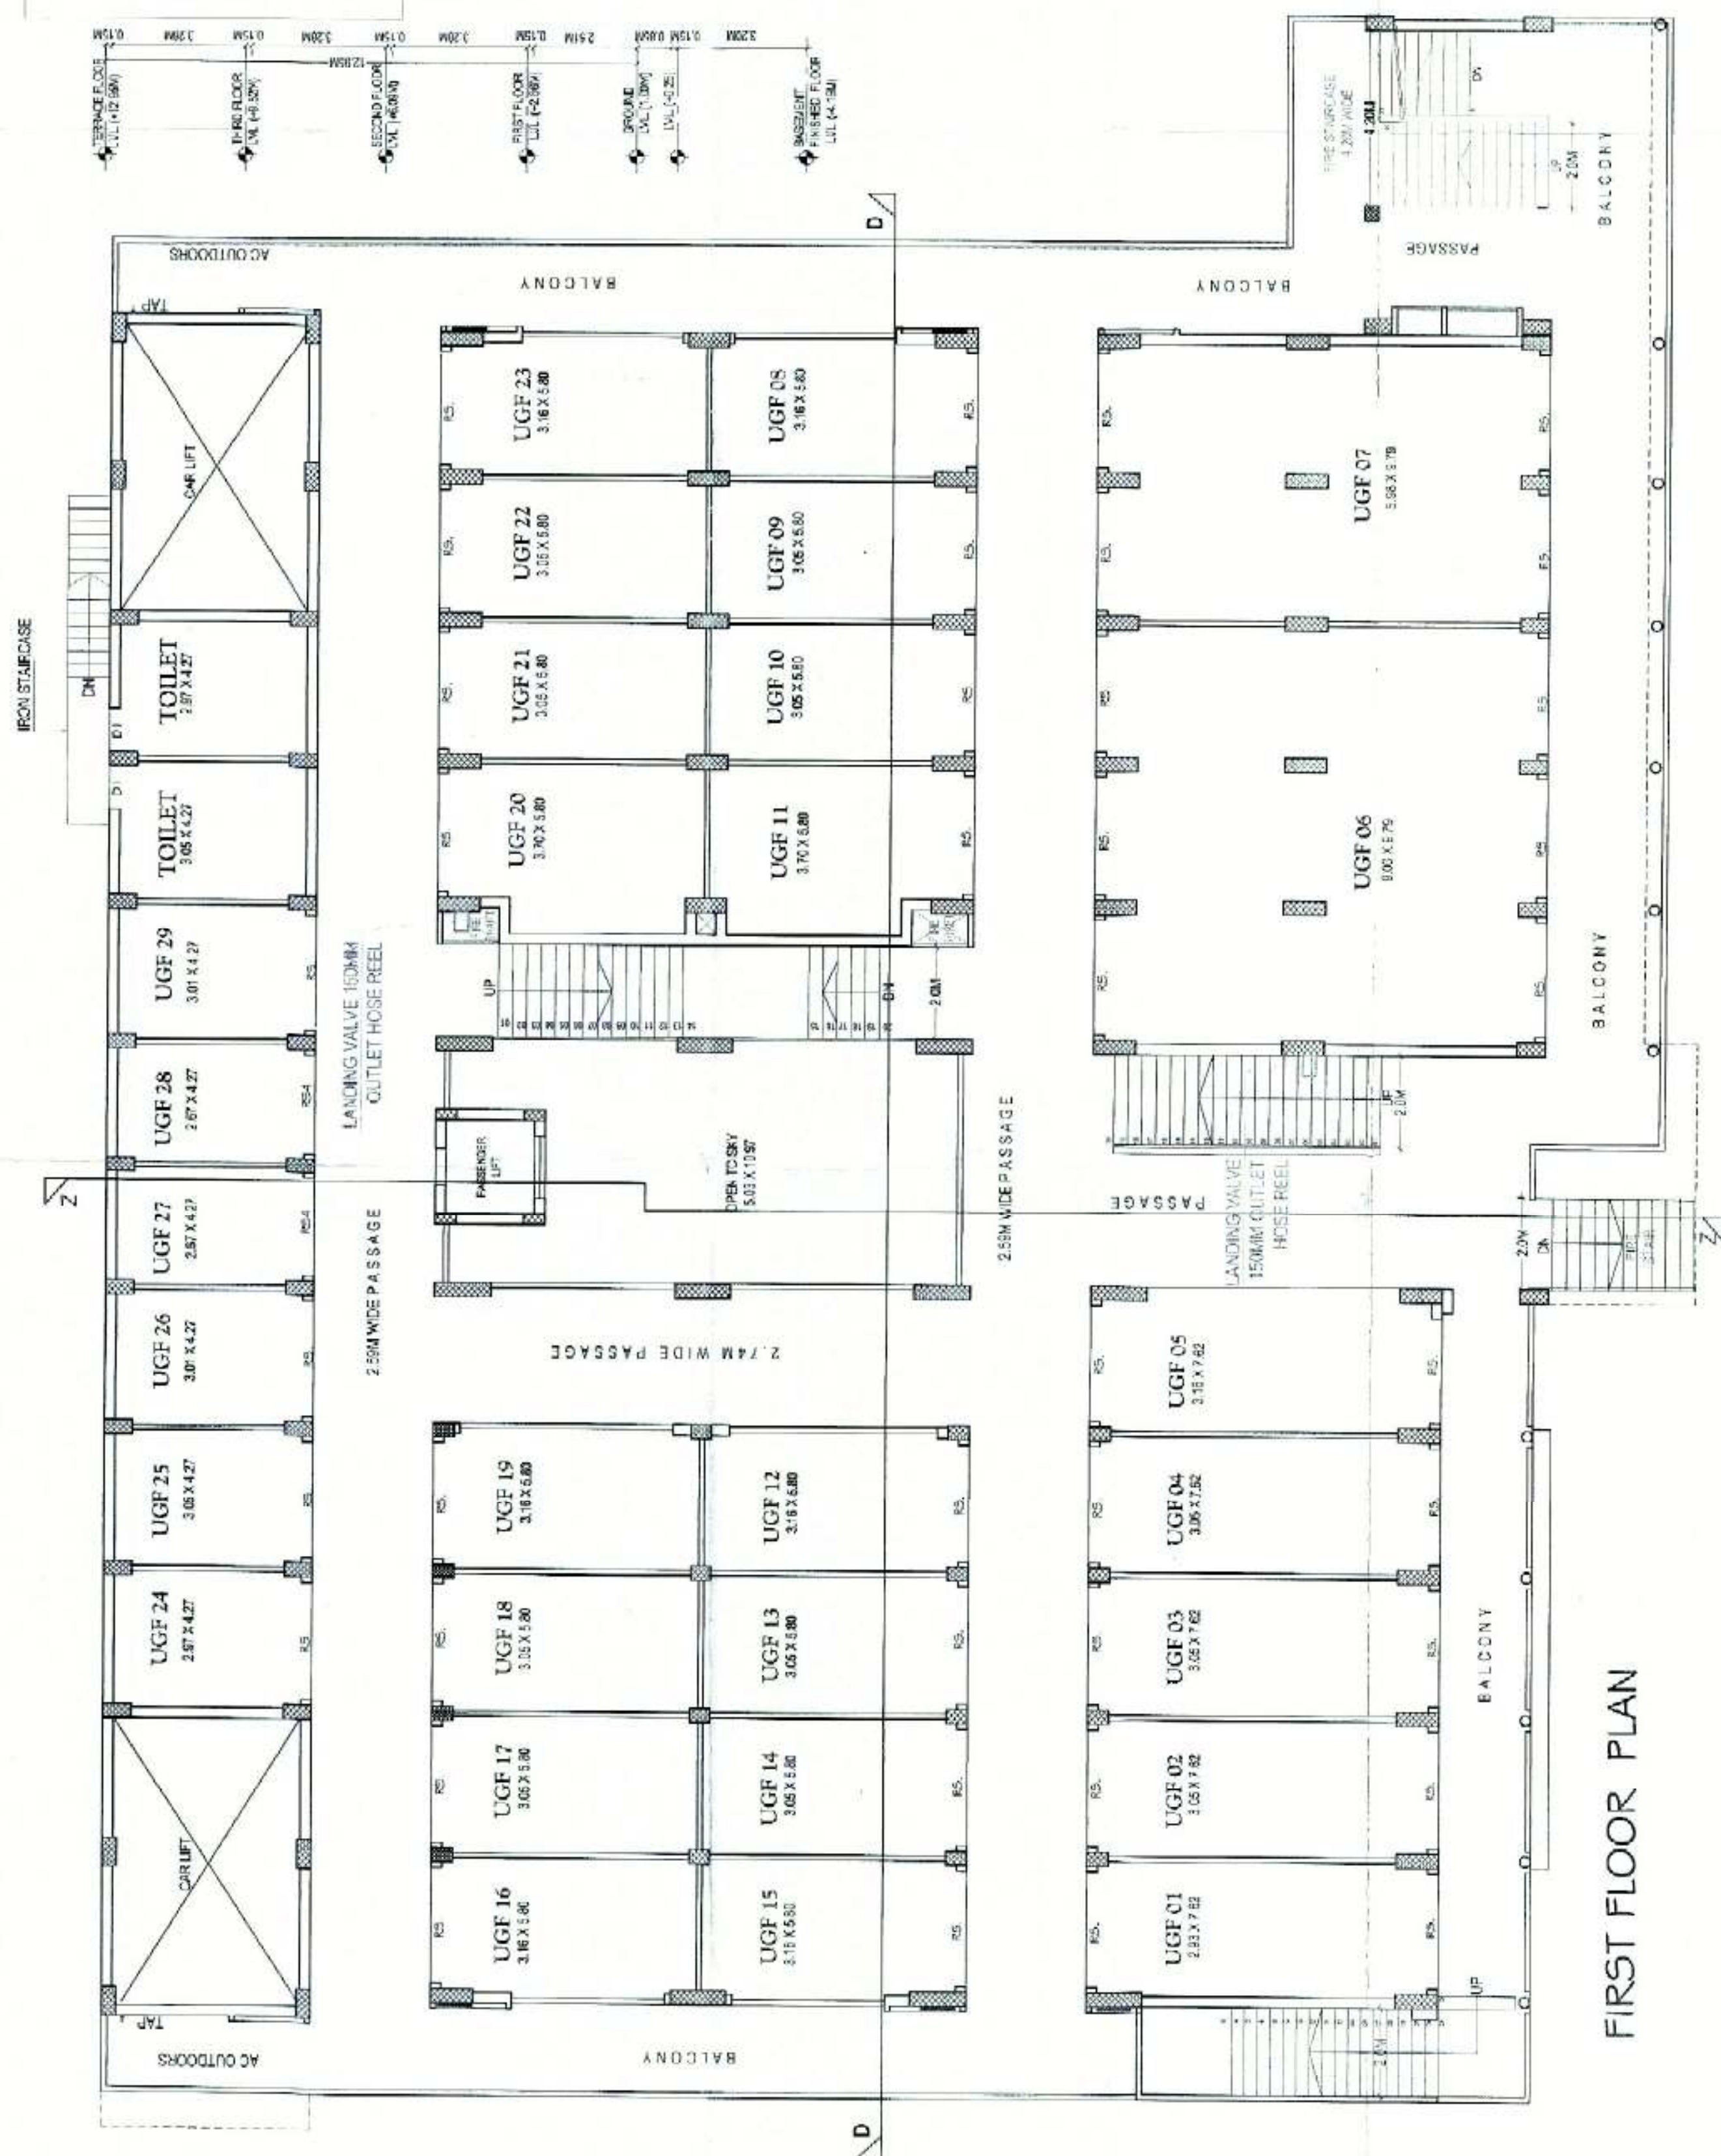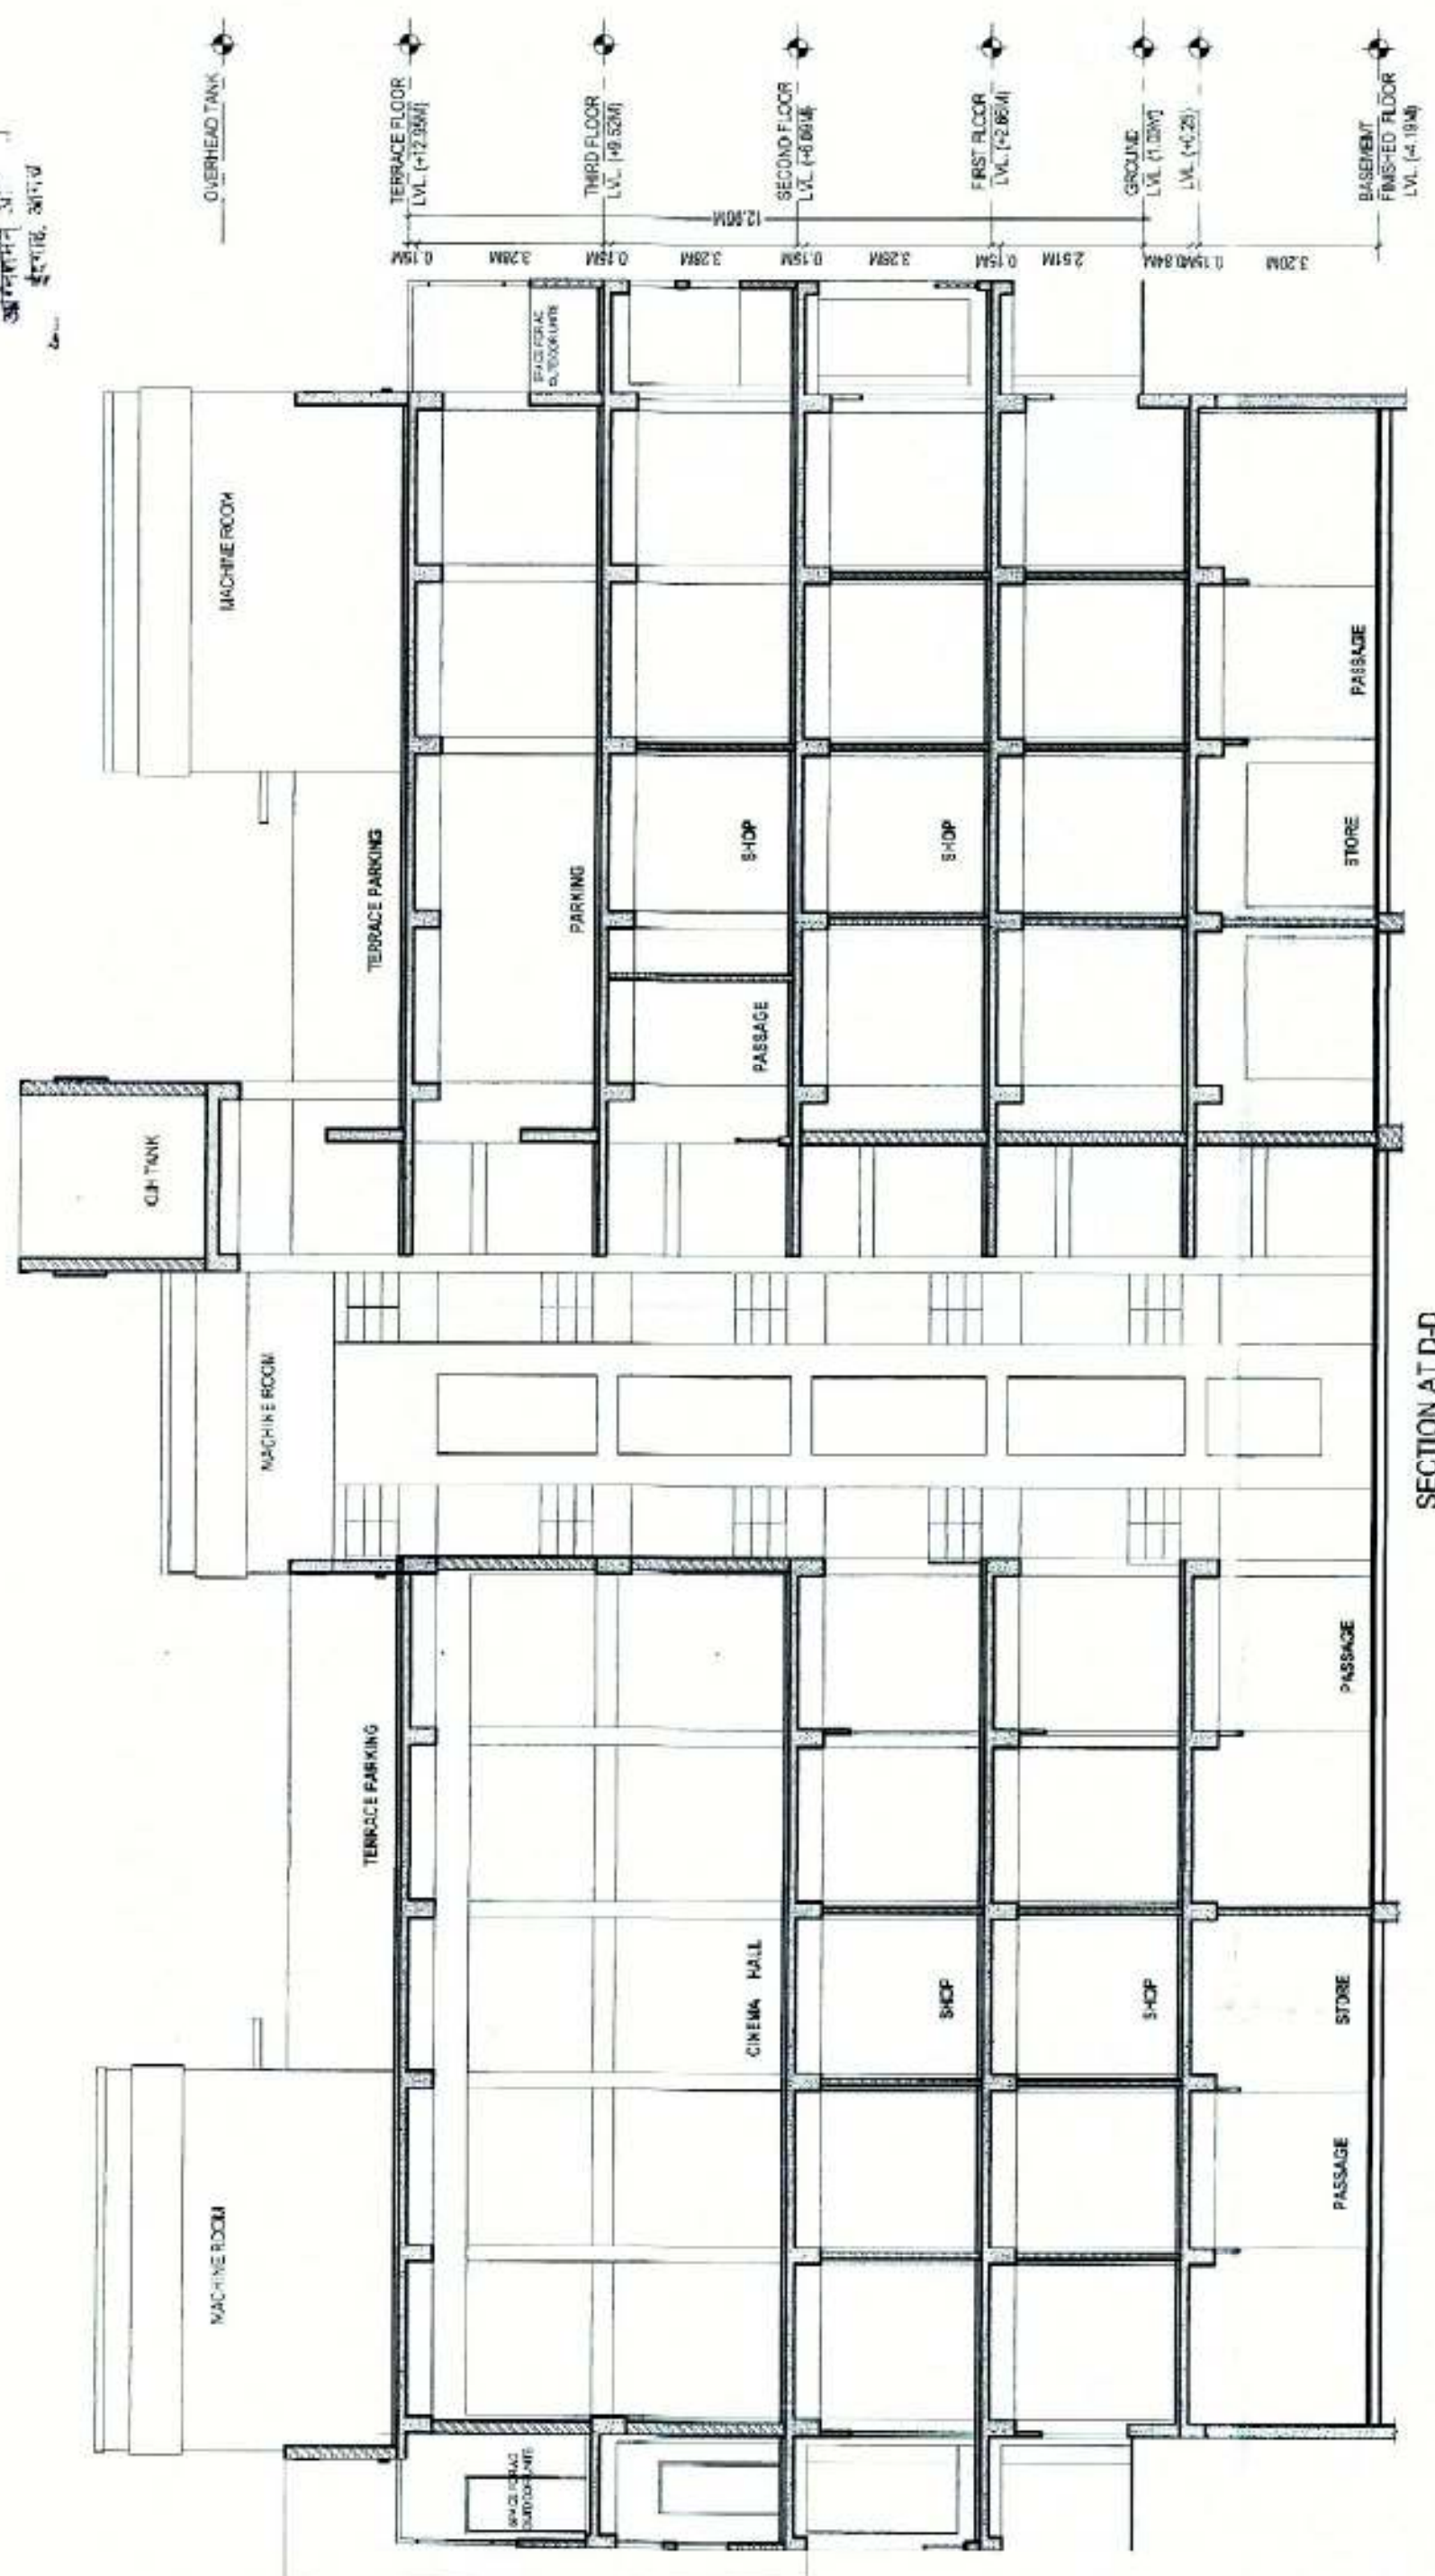

Languste Aspin
Ar Sangeeta Anwar!
COX NO. - 090075303

PROPOSED PLAN OF BHARAT CINEMA BUILDING AT PROPERTY NO.29/3,
SITUATED AT RAJA KI MANDI-AGRA.
OWNERS;Mr,RAVI KUMAR AGARWAL

S. P. AGARWAL
G.D. ARCH. / JALGAON, INDIA

RAJAT AGARWAL
BARCH. / JALGAON, INDIA

SANGEETA AGARWAL
BARCH. / JALGAON, INDIA

S. P. AGARWAL ARCHITECTS GROUP
OLD SURVEYORS INT'DSIGNERS
REGD. VALUER
PH: 2524493
E mail : architect@spaag.in
www.spaag.in

43, OLD VIJAY NAGAR COLONY, AGRA.


OWNER SIGN:  SCALE: 1"=100'
1"=200'

संलग्न प्लान का निर्माण राजा की मंदि-अग्रा-29/3/4
15-07-17 पर अंतिम स्वीकृति के तहत
1:100 स्केल पर


20/07/17
श्री. पी. अग्रवाल
अभिषेक अग्रवाल
संगीता अग्रवाल



EAST ELEVATION

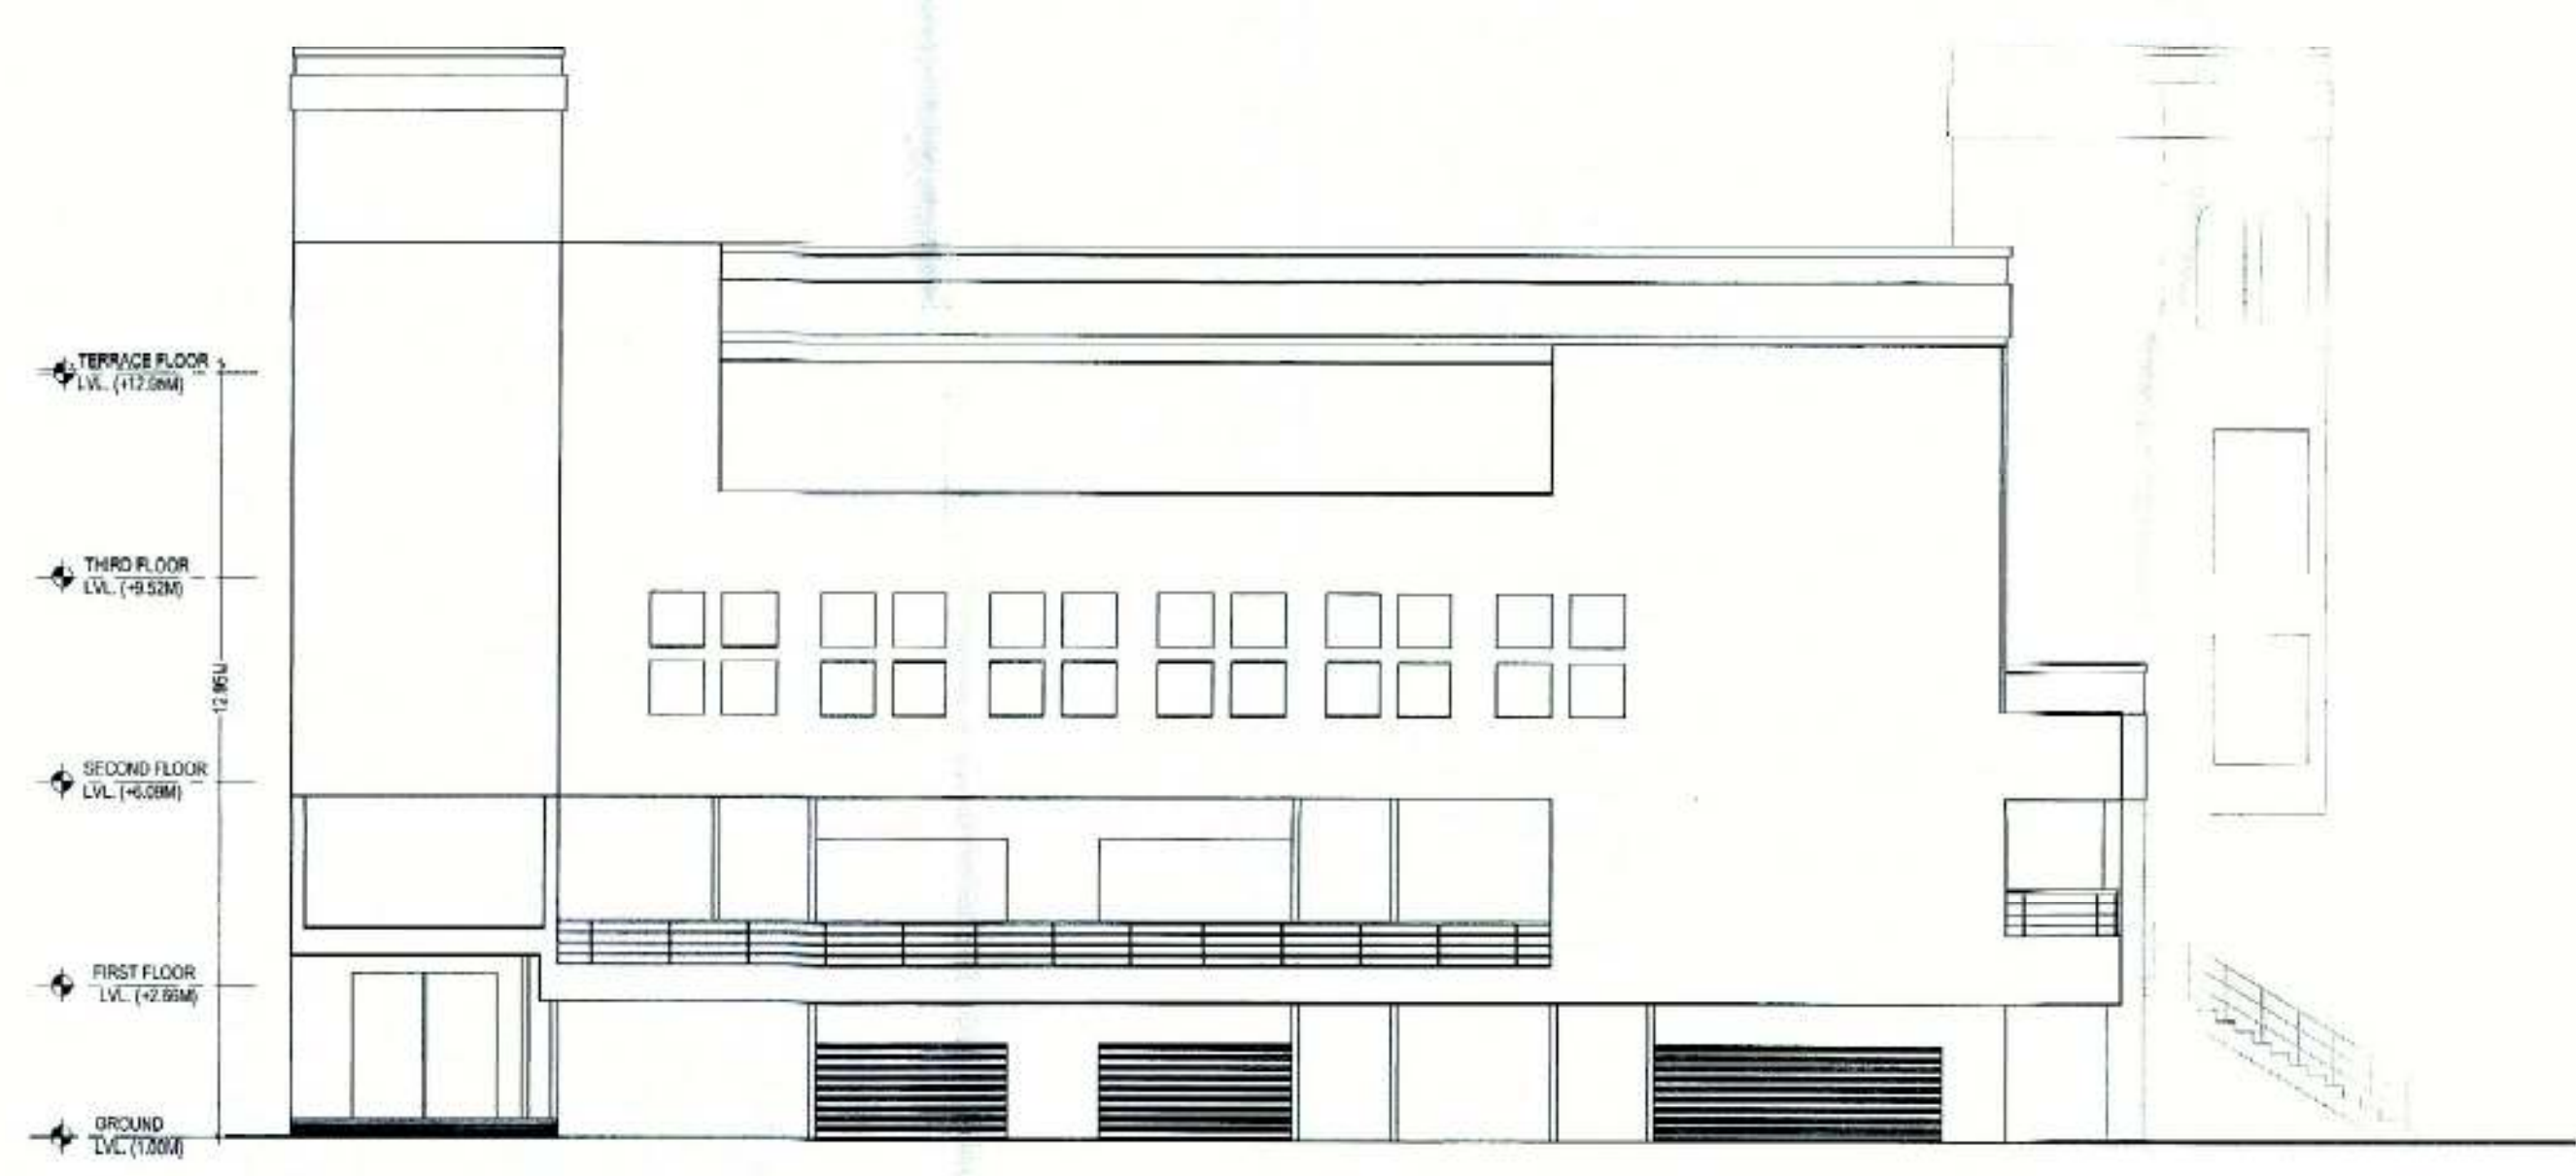

SOUTH ELEVATION


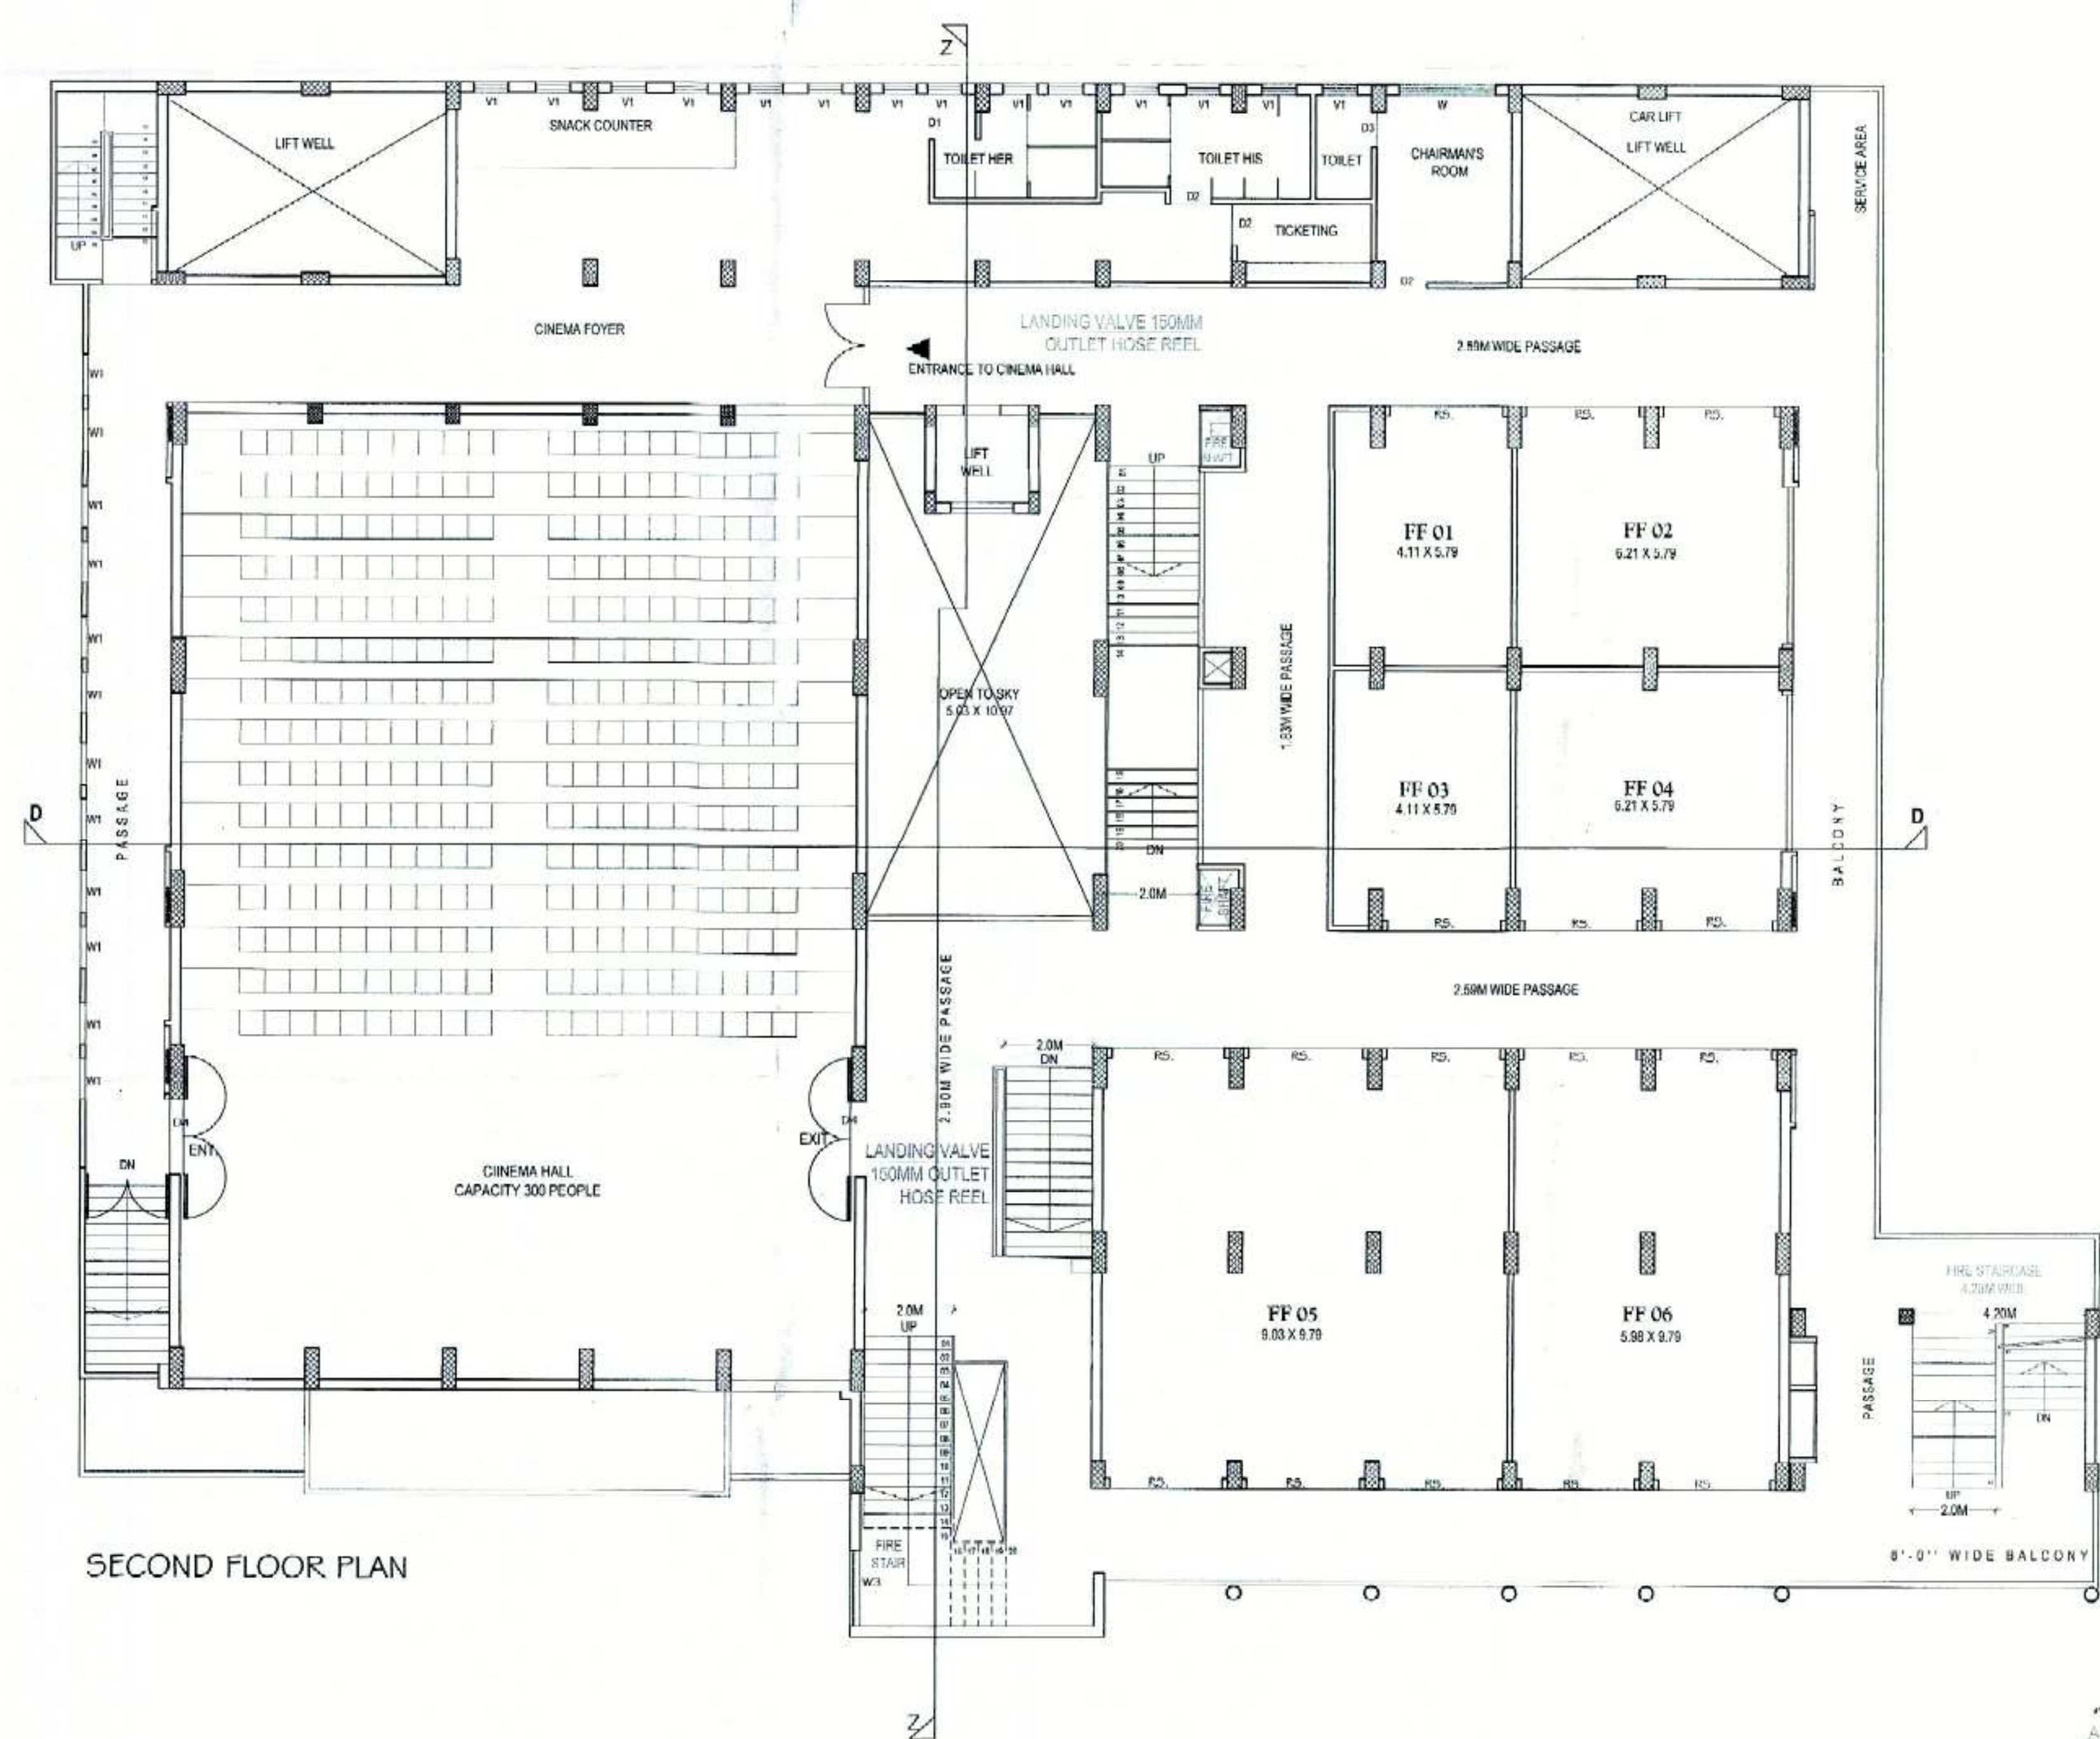


SECOND FLOOR PLAN

PROPOSED PLAN OF BHARAT CINEMA BUILDING AT PROPERTY NO,29/3,
SITUATED AT RAJA KI MANDI-AGRA.
OWNERS;MR,RAVI KUMAR AGARWAL

OWNERS SIGN
SCALE: 1=100
1=200

S. P. AGARWAL RAJAT AGARWAL SANGEETA AGARWAL
ARCHITECTS SURVEYORS INTERIORS DESIGNERS
43, OLD VIJAY NAGAR COLONY, AGRA. PH: 2524493
www.spaag.in Email: architect@spaag.in

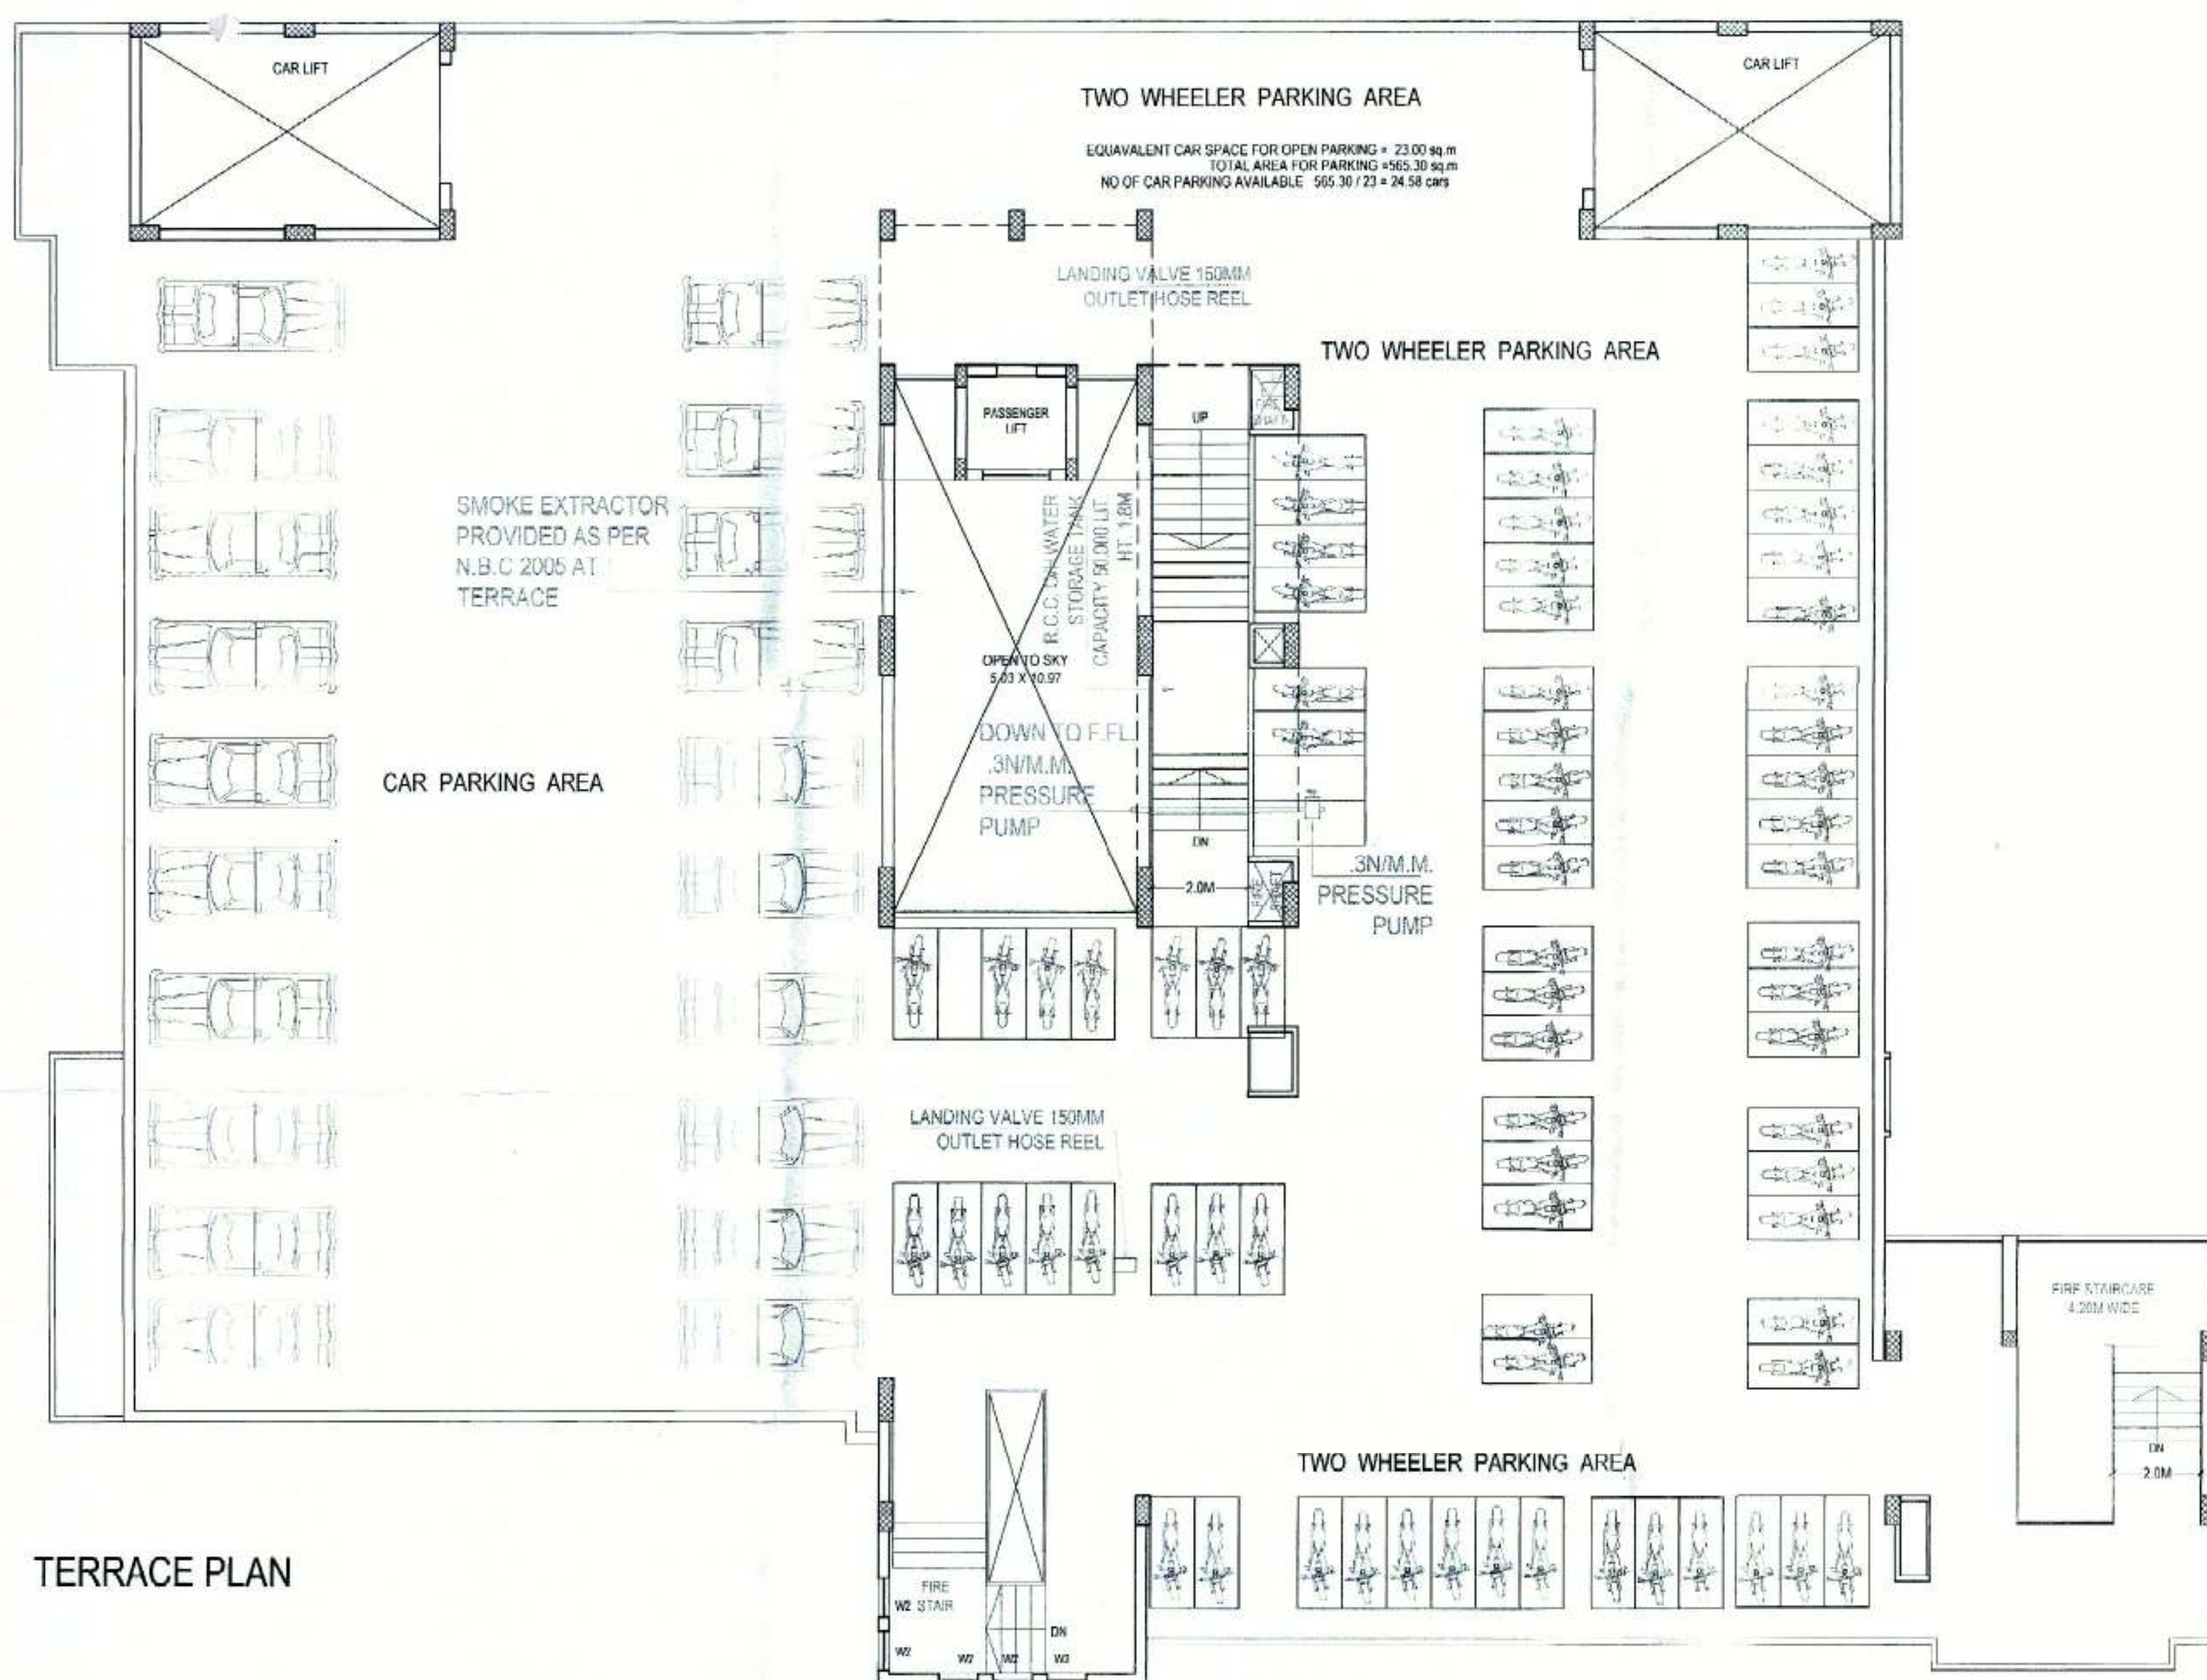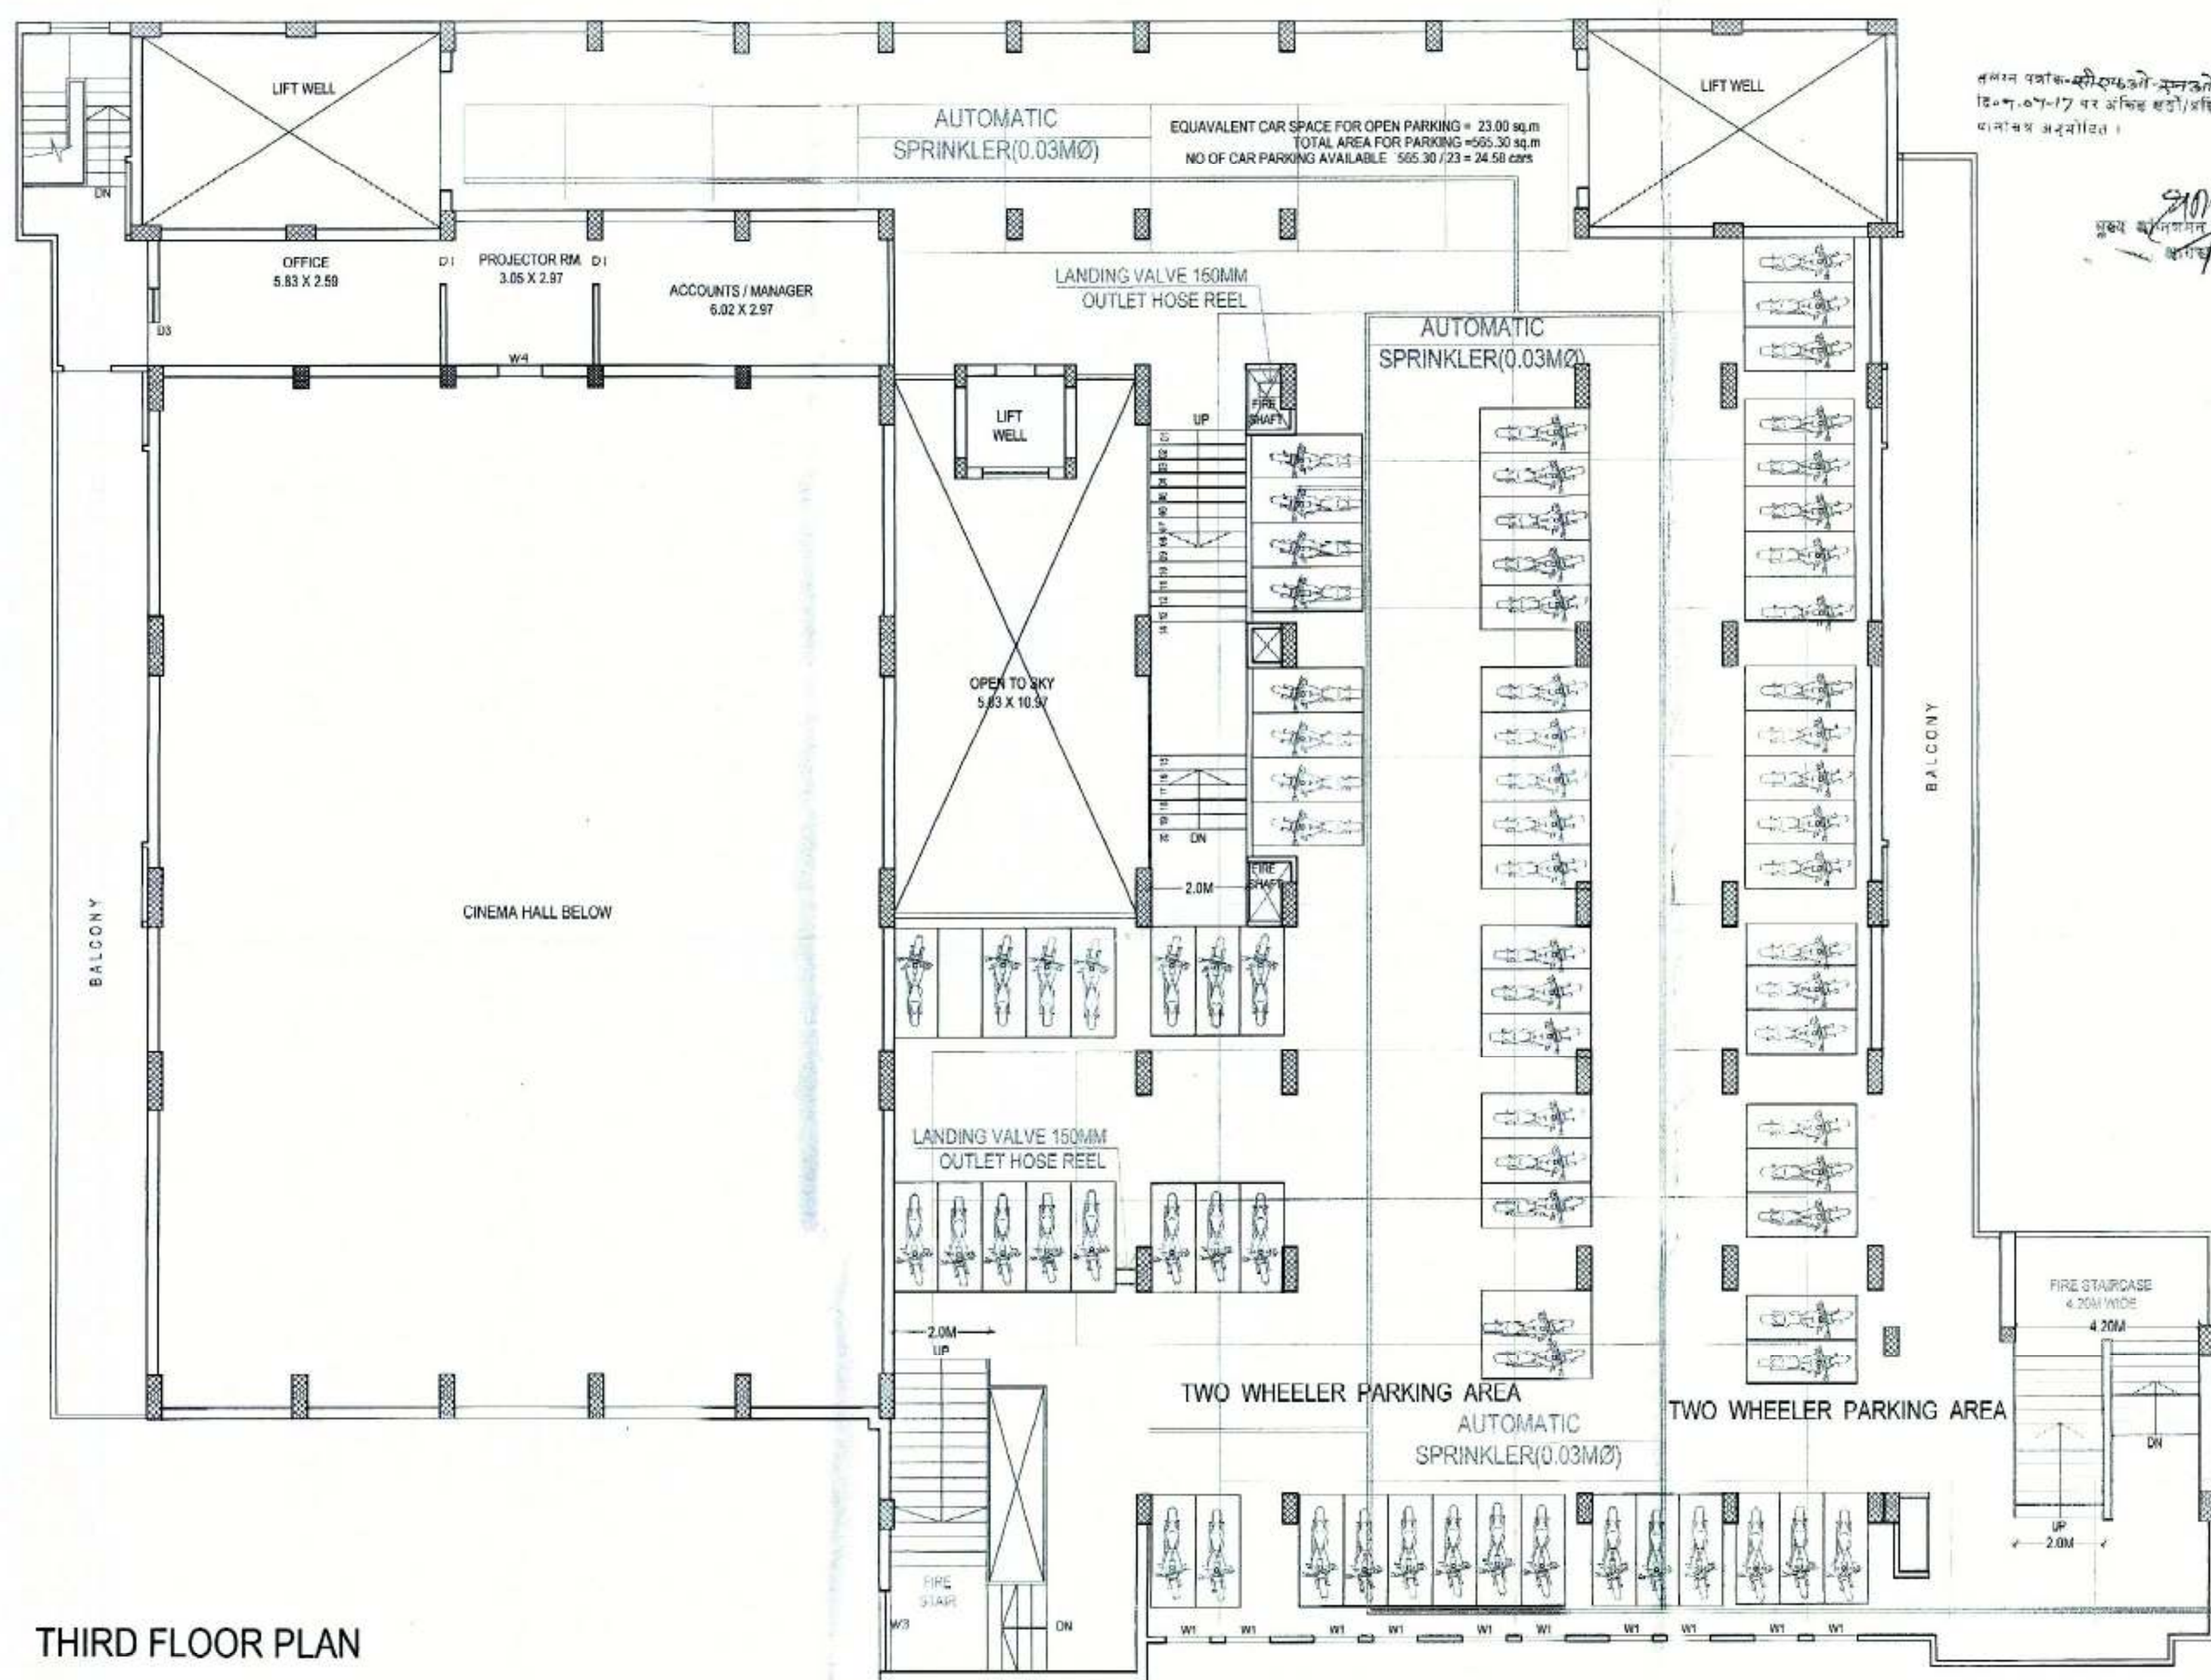

PROPOSED PLAN OF BHARAT CINEMA BUILDING AT PROPERTY NO,29/3,
SITUATED AT RAJA KI MANDI-AGRA.
OWNERS: Mr. RAVI KUMAR AGARWAL

N
OWNERS: S.K.
SCALE: 1:100
1/200

S. P. AGARWAL RAJAT AGARWAL SANGEETA AGARWAL
ARCHITECTS SURVEYORS INTERIORS
43 OLD VIJAY NAGAR COLONY, AGRA.
www.spaag.in
GROUP
43 OLD VIJAY NAGAR COLONY, AGRA.
T.P. 2524493
Email: architecture@spaag.in