


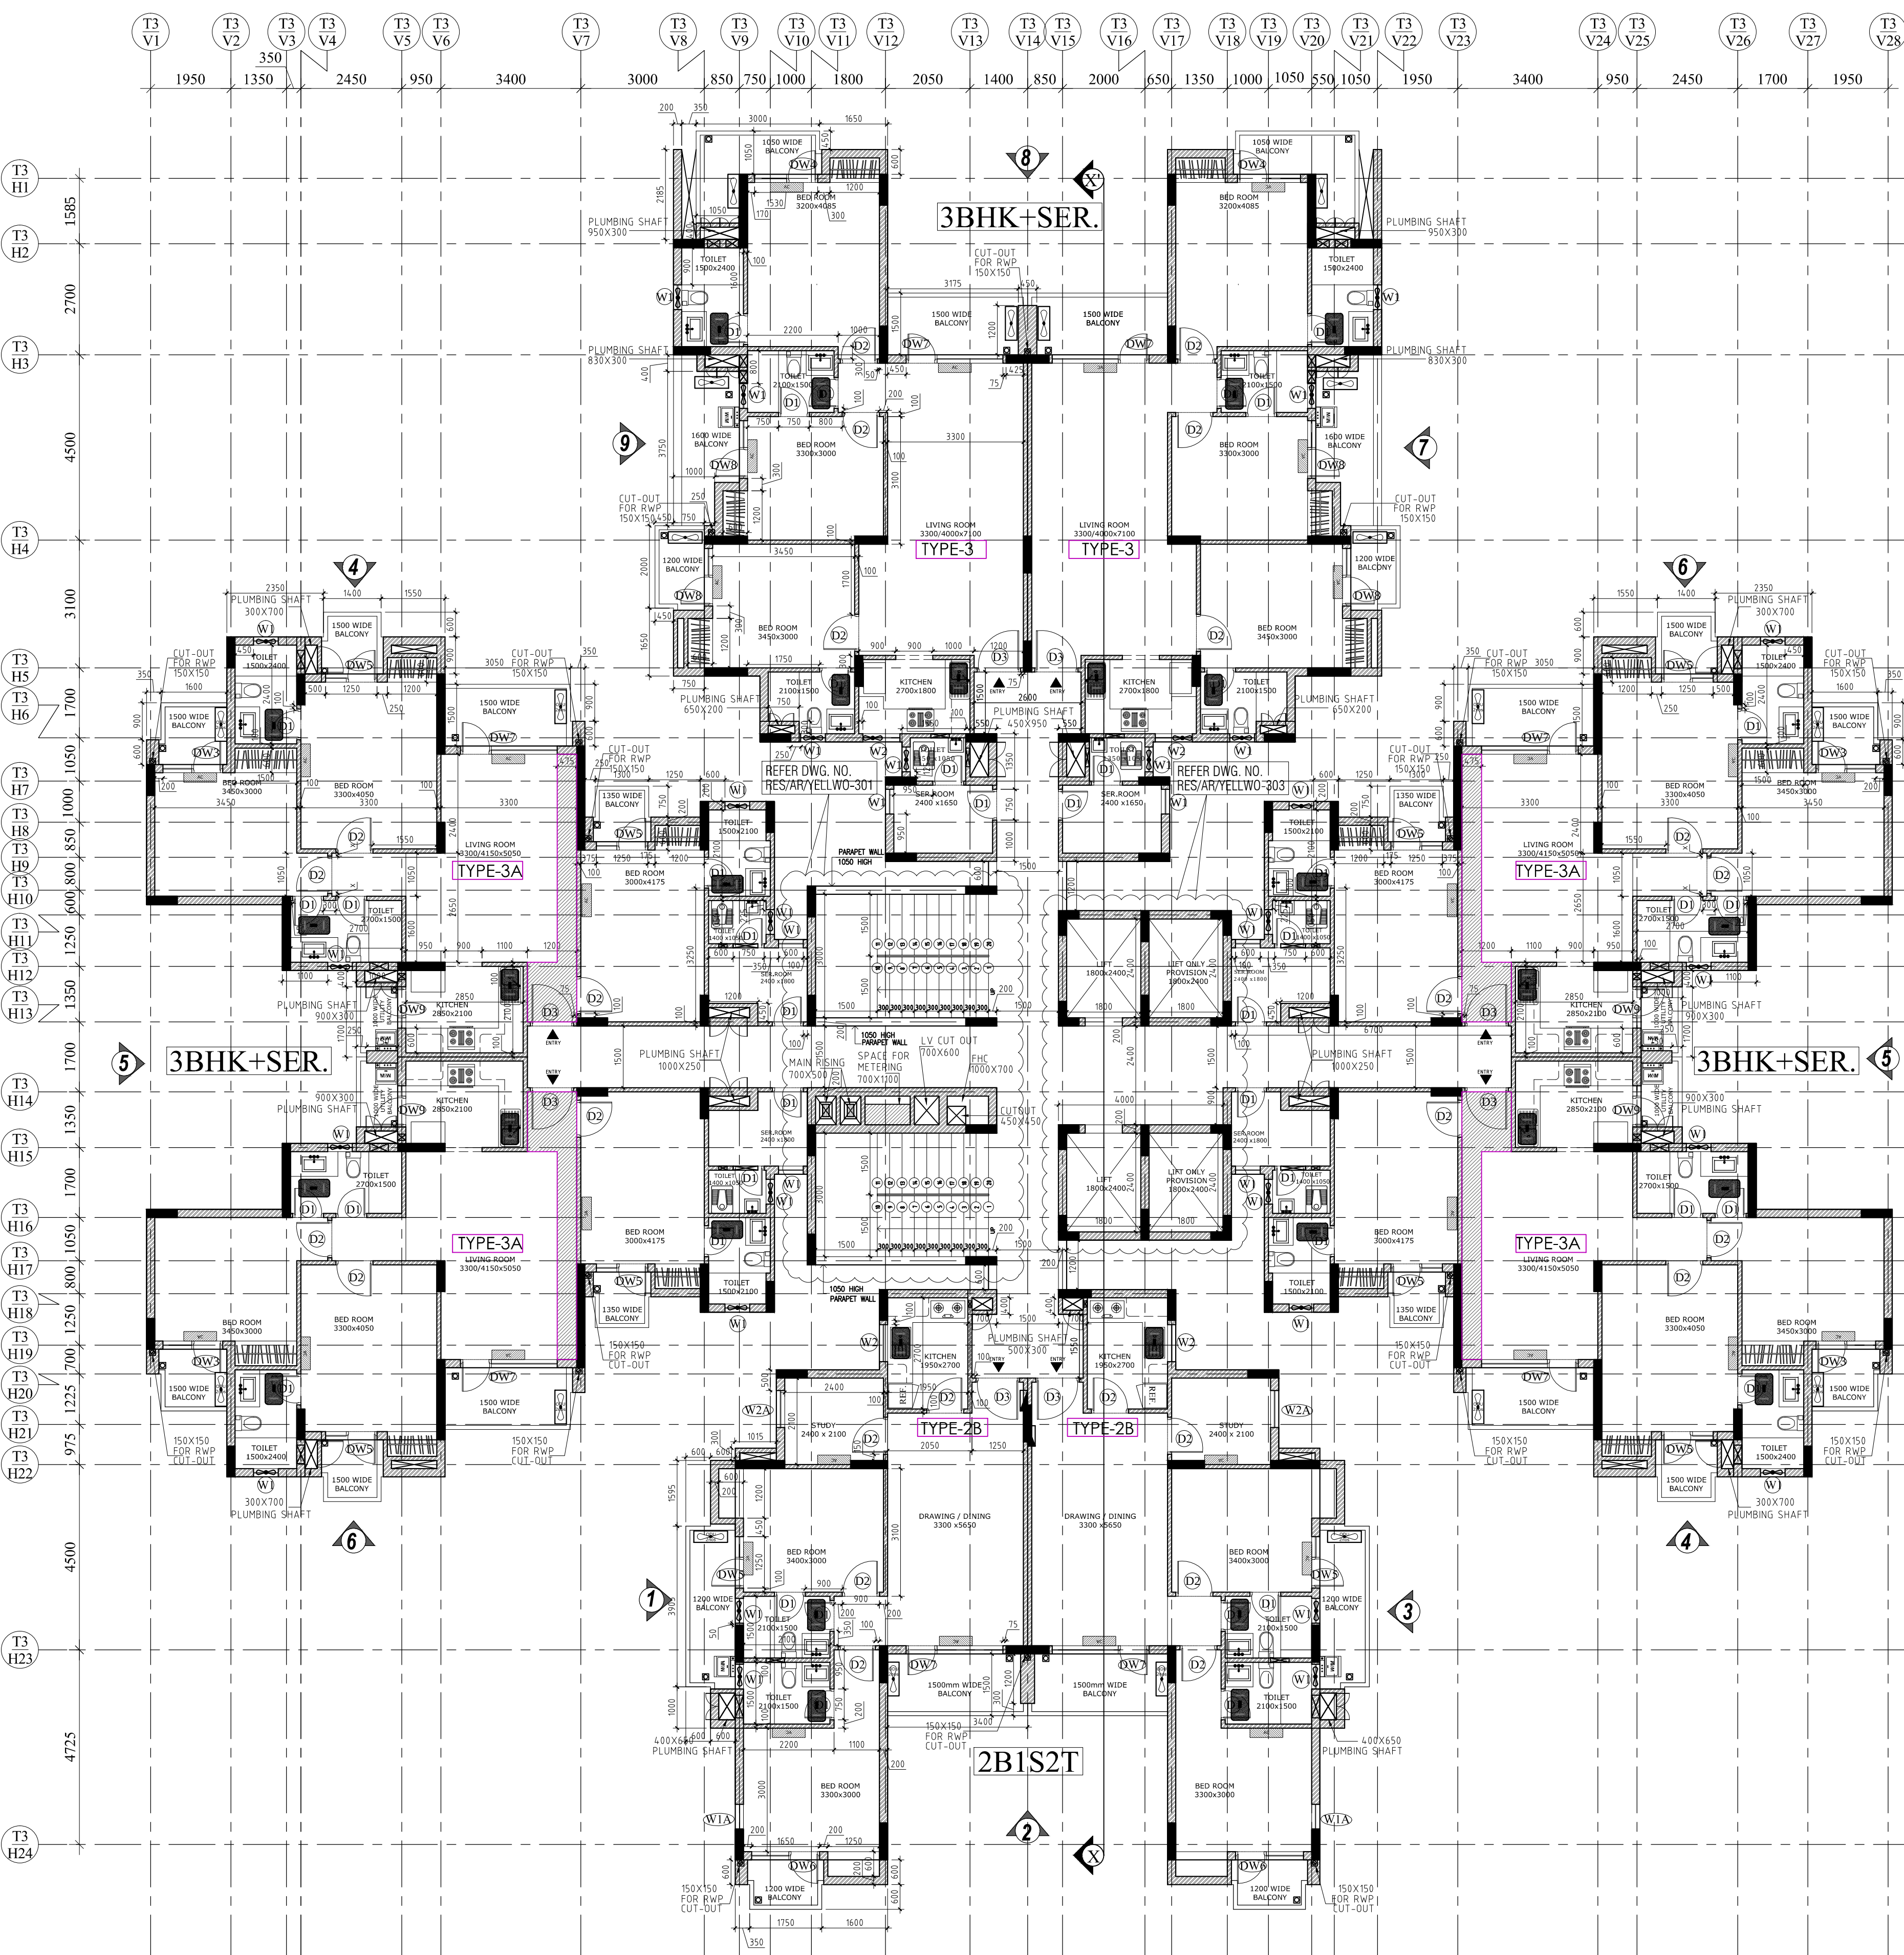

DOOR AND WINDOW SCHEDULE OF UNIT-TYPE-3(3BHK+SER.) FOR TOWER-D(YELLOW), TOWER-E(GREEN) & TOWER F (BLUE)						
S.NO.	TAG	SIZE	CILL	LINTEL	NOS.	NO.OF UNITS
1.	D1	750X2100	±00	2100	6	
2.	D2	900X2100	±00	2100	3	
3.	D3	1050X2100	±00	2100	1	
1.	DW1	750+1050X2100	+150	2100	NA	
2.	DW2	750+1350X2100	+150	2100	NA	
3.	DW3	750+700X2100	+150	2100	NA	
4.	DW4	750+780X2100	+150	2100	1	
5.	DW5	750+500X2100	+150	2100	NA	
6.	DW6	750+900X2100	+150	2100	NA	
7.	DW7	750+1600X2100	+150	2100	1	
8.	DW8	750+650X2100	+150	2100	2	
9.	DW9	750+250X1950	+150	2100	NA	
1.	W1	600X1050	+1050	2100	5	
2.	W1A	600X600	+1500	2100	NA	
3.	W2	900X1050	+1050	2100	1	
4.	W2A	900X1950	+150	2100	NA	
5.	W3	1200X1950	+150	2100	NA	

DOOR AND WINDOW SCHEDULE OF UNIT-TYPE-3A(3BHK+SER.) FOR TOWER-D(YELLOW), TOWER-E(GREEN) & TOWER F (BLUE)						
S.NO.	TAG	SIZE	CILL	LINTEL	NOS.	NO.OF UNITS
1.	D1	750X2100	±00	2100	6	
2.	D2	900X2100	±00	2100	3	
3.	D3	1050X2100	±00	2100	1	
1.	DW1	750+1050X2100	+150	2100	NA	
2.	DW2	750+1350X2100	+150	2100	NA	
3.	DW3	750+700X2100	+150	2100	1	
4.	DW4	750+780X2100	+150	2100	NA	
5.	DW5	750+500X2100	+150	2100	2	
6.	DW6	750+900X2100	+150	2100	NA	
7.	DW7	750+1600X2100	+150	2100	1	
8.	DW8	750+650X2100	+150	2100	NA	
9.	DW9	750+250X1950	+150	2100	1	
1.	W1	600X1050	+1050	2100	5	
2.	W1A	600X600	+1500	2100	NA	
3.	W2	900X1050	+1050	2100	NA	
4.	W2A	900X1950	+150	2100	NA	
5.	W3	1200X1950	+150	2100	NA	

DOOR AND WINDOW SCHEDULE OF UNIT-TYPE-2B(2B1S2T) FOR TOWER-B(RED), TOWER C (ORANGE) TOWER-D(YELLOW), TOWER-E(GREEN) & TOWER F (BLUE)						
S.NO.	TAG	SIZE	CILL	LINTEL	NOS.	NO.OF UNITS
1.	D1	750X2100	±00	2100	3	
2.	D2	900X2100	±00	2100	4	
3.	D3	1050X2100	±00	2100	1	
1.	DW1	750+1050X2100	+150	2100	NA	
2.	DW2	750+1350X2100	+150	2100	NA	
3.	DW3	750+700X2100	+150	2100	NA	
4.	DW4	750+780X2100	+150	2100	NA	
5.	DW5	750+500X2100	+150	2100	1	
6.	DW6	750+900X2100	+150	2100	1	
7.	DW7	750+1600X2100	+150	2100	1	
1.	W1	600X1050	+1050	2100	2	
2.	W1A	600X600	+1500	2100	1	
3.	W2	900X1050	+1050	2100	1	
4.	W2A	900X1950	+150	2100	1	
5.	W3	1200X1950	+150	2100	NA	

SUNKEN LEGEND	
AREA	SUNK
BALCONY	50MM
KITCHEN	100MM
TOILET	100MM
CORRIDOR	25MM

2ND / 6TH / 9TH & 12TH
FLOOR PLAN

NOTES

1. DRAWING AND DIMENSIONS ARE ONLY TO BE READ AND NOT SCALED

2. UNLESS OTHERWISE MENTIONED, ALL DIMENSIONS ARE GIVEN IN MILLIMETERS

3. THIS DRAWING SHALL BE READ IN CONJUNCTION WITH RELEVANT ARCHITECTURAL, STRUCTURAL AND SERVICES DRAWINGS

4. ALL LEVELS GIVEN IN DRAWING ARE WITH REFERENCE TO THE M.S.L. AS BENCHMARKED AT SITE

5. ANY DISCREPANCY BETWEEN THE ARCHITECTURAL/STRUCTURAL OR SERVICES DRAWINGS MUST BE BROUGHT TO THE ATTENTION OF THE ARCHITECT BY THE CONTRACTOR OR PROJECT MANAGER, BEFORE EXECUTION OF THE SAME.

IMPORTANT NOTES

1.

2.

CONSULTANTS

NAME

PHONE_NO.

PROJECT MANAGER

NONOCEPT DESIGN

STRUCTURE

ARCHITECT FIRM/ENGINEER

ELECTRICAL

MR. SHEKHAR SINGH

H.V.A.C

MR. SHEKHAR SINGH

LANDSCAPE

MR. SHEKHAR SINGH

OBJECTIVE OF THIS DRAWING

A.

THIS DRAWING IS TO BE READ FOR:

A1.

ARCHITECTURAL DETAIL ONLY

A2.

A3.

B.

THIS DRAWING NOT TO BE READ FOR:

B1.

LAYOUT PLAN

B2.

B3.

KEY PLAN

2.

16.08.13

REVNO.

REVISION

DATE

PURPOSE OF DRAWING

G.F.C.

F.I.O.

TENDER

THIS DRAWING HAS TO BE READ IN CONJUNCTION WITH DRG. NO.

RES-AR-01

RES-AR-02

RES-AR-03

CLIENT

HORIZON BUILDCON PVT.LTD.

PROJECT

HOUSING SECTOR-B6, NOIDA

SHEET TITLE

TOWER-D TYPICAL FLOOR PL FOR 2ND/6TH/9TH & 12TH FL

DRG. NO.

RES/AR/YELLOW-104

DATE

16/08/2013

REV. NO.

SCALE

1:100

OR

0

1

CHECKED BY

POD/AM

GENRE OF DESIGN

ARCHITECTURE MASTER PLANNING & INTERIOR DESIGN

A-10.00

ARCHITECTURE FLOOR PLAN

MAHARAJA, NEW DELHI

TELEPHONE: 011-4551-4884