


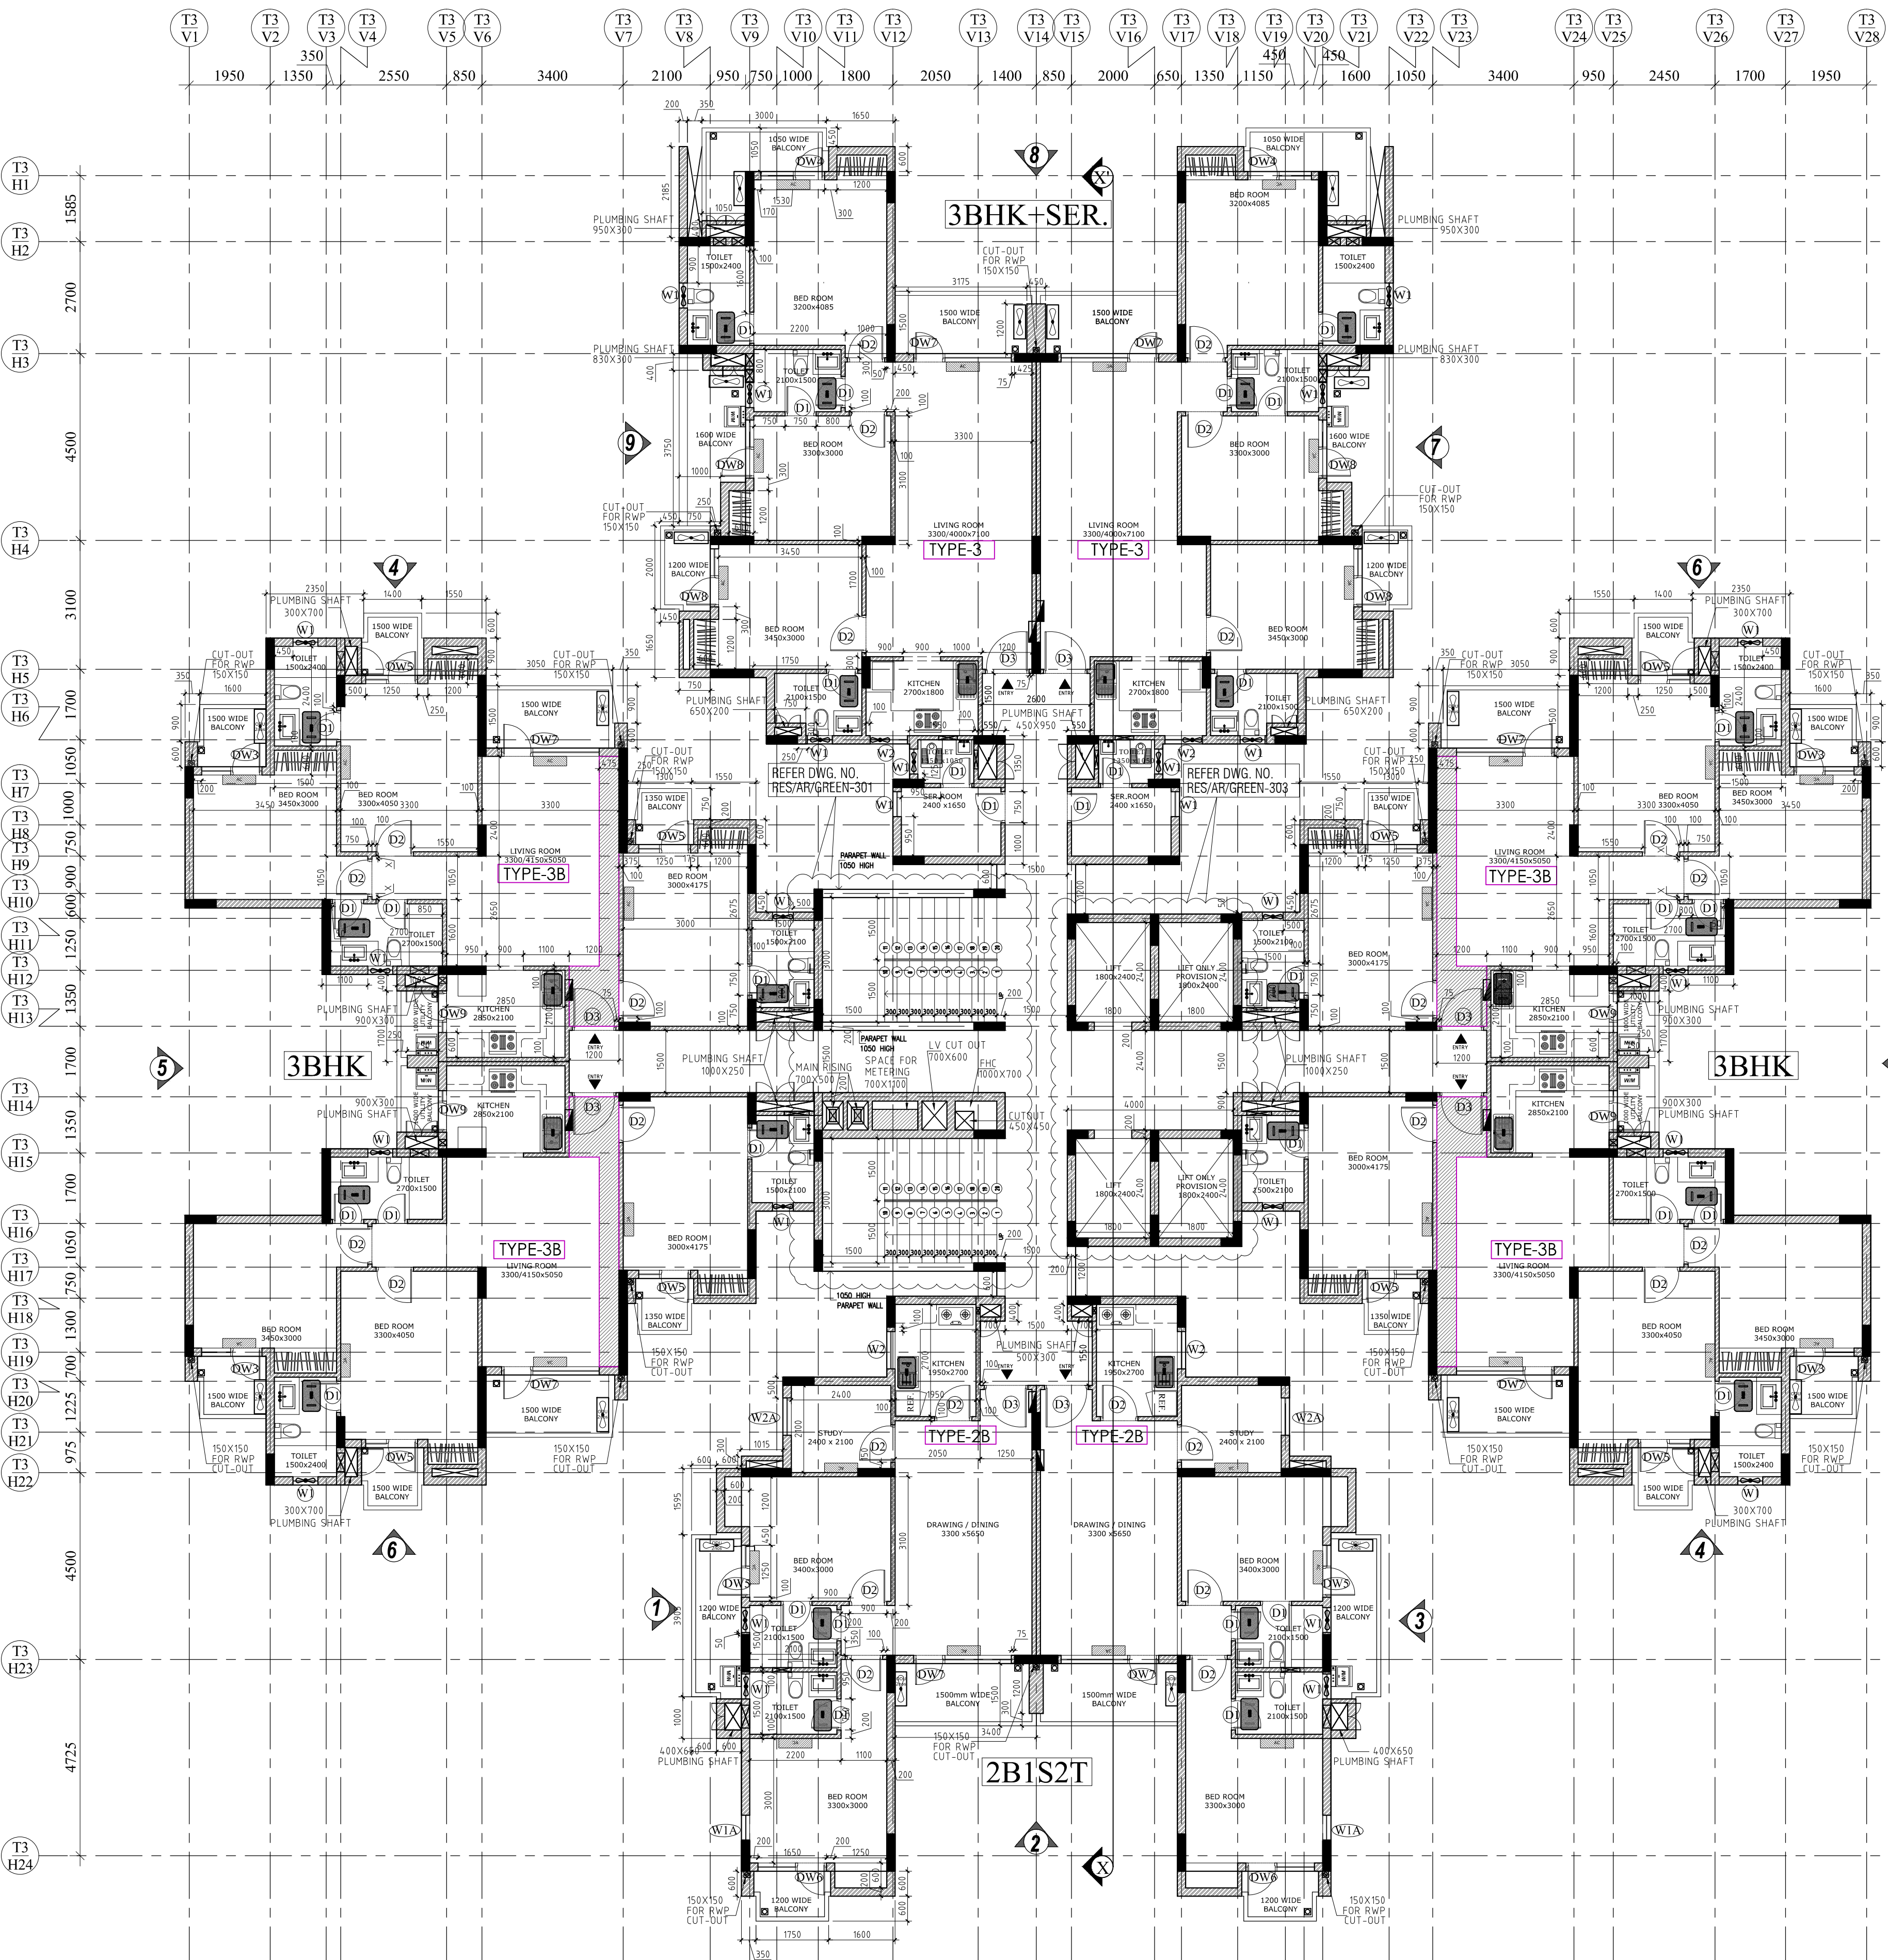

DOOR AND WINDOW SCHEDULE OF UNIT-TYPE-3(3BHK+SER.) FOR TOWER-D(YELLOW), TOWER-E(GREEN) & TOWER F (BLUE)						
S.NO.	TAG	SIZE	CILL	LINTEL	NOS.	NO.OF UNITS
1.	D1	750X2100	±00	2100	6	
2.	D2	900X2100	±00	2100	3	
3.	D3	1050X2100	±00	2100	1	
1.	DW1	750+1050X2100	+150	2100	NA	
2.	DW2	750+1350X2100	+150	2100	NA	
3.	DW3	750+700X2100	+150	2100	NA	
4.	DW4	750+780X2100	+150	2100	1	
5.	DW5	750+500X2100	+150	2100	NA	
6.	DW6	750+900X2100	+150	2100	NA	
7.	DW7	750+1600X2100	+150	2100	1	
8.	DW8	750+650X2100	+150	2100	2	
9.	DW9	750+250X2100	+150	2100	NA	
1.	W1	600X1050	+1050	2100	5	
2.	W1A	600X600	+1500	2100	NA	
3.	W2	900X1050	+1050	2100	1	
4.	W2A	900X1950	+150	2100	NA	
5.	W3	1200X1950	+150	2100	NA	

DOOR AND WINDOW SCHEDULE OF UNIT-TYPE-3B(3BHK) FOR TOWER-E(GREEN)						
S.NO.	TAG	SIZE	CILL	LINTEL	NOS.	NO.OF UNITS
1.	D1	750X2100	±00	2100	4	
2.	D2	900X2100	±00	2100	3	
3.	D3	1050X2100	±00	2100	1	
1.	DW1	750+1050X2100	+150	2100	NA	
2.	DW2	750+1350X2100	+150	2100	NA	
3.	DW3	750+700X2100	+150	2100	1	
4.	DW4	750+780X2100	+150	2100	NA	
5.	DW5	750+500X2100	+150	2100	2	
6.	DW6	750+900X2100	+150	2100	NA	
7.	DW7	750+1600X2100	+150	2100	1	
8.	DW8	750+650X2100	+150	2100	NA	
9.	DW9	750+250X2100	+150	2100	1	
1.	W1	600X1050	+1050	2100	3	
2.	W1A	600X600	+1500	2100	NA	
3.	W2	900X1050	+1050	2100	NA	
4.	W2A	900X1950	+150	2100	NA	
5.	W3	1200X1950	+150	2100	NA	

DOOR AND WINDOW SCHEDULE OF UNIT-TYPE-2B(2B1S2T) FOR TOWER-B(RED), TOWER C (ORANGE) TOWER-D (YELLOW), TOWER-E (GREEN) & TOWER-F (BLUE)						
S.NO.	TAG	SIZE	CILL	LINTEL	NOS.	NO.OF UNITS
1.	D1	750X2100	±00	2100	3	
2.	D2	900X2100	±00	2100	4	
3.	D3	1050X2100	±00	2100	1	
1.	DW1	750+1050X2100	+150	2100	NA	
2.	DW2	750+1350X2100	+150	2100	NA	
3.	DW3	750+700X2100	+150	2100	NA	
4.	DW4	750+780X2100	+150	2100	NA	
5.	DW5	750+500X2100	+150	2100	1	
6.	DW6	750+900X2100	+150	2100	1	
7.	DW7	750+1600X2100	+150	2100	1	
1.	W1	600X1050	+1050	2100	2	
2.	W1A	600X600	+1500	2100	1	
3.	W2	900X1050	+1050	2100	1	
4.	W2A	900X1950	+150	2100	1	
5.	W3	1200X1950	+150	2100	NA	

SUNKEN LEGEND	
AREA	SUNK
BALCONY	50MM
KITCHEN	100MM
TOILET	100MM
CORRIDOR	25MM

2ND / 6TH / 9TH & 12TH FLOOR PLAN

NOTES

1. DRAWING AND DIMENSIONS ARE ONLY TO BE READ AND NOT SCALED

2. UNLESS OTHERWISE MENTIONED, ALL DIMENSIONS ARE GIVEN IN MILLIMETERS

3. THIS DRAWING SHALL BE READ IN CONJUNCTION WITH RELEVANT ARCHITECTURAL, STRUCTURAL AND SERVICES DRAWINGS

4. ALL LEVELS GIVEN IN DRAWING ARE WITH REFERENCE TO THE R.L.L. AS BENCHMARKED AT SITE

5. ANY DISCREPANCY BETWEEN THE ARCHITECTURAL, STRUCTURAL OR SERVICES DRAWINGS MUST BE BROUGHT TO THE ATTENTION OF THE ARCHITECT BY THE CONTRACTOR OR PROJECT MANAGER, BEFORE EXECUTION OF THE SAME

IMPORTANT NOTES

1.

2.

CONSULTANTS

NAME	PHONE_NO.
PROJECT MANAGER	
STRUCTURE	NONCEPT DESIGN
PLUMBING	ACROBAT ENGINEERS
ELECTRICAL	MR. SHEKHAR SINGH
HVAC	
LANDSCAPE	MR. MOHIT KJ

OBJECTIVE OF THIS DRAWING

A. THIS DRAWING IS TO BE READ FOR: ARCHITECTURAL DETAIL ONLY

A1.

A2.

A3.

B. THIS DRAWING IS NOT TO BE READ FOR: LAYOUT PLAN

B1.

B2.

B3.

KEY PLAN

REVNO.	REVISION	DATE
1		16.08.13

PURPOSE OF DRAWING

G.F.C

F.I.O

TENDER

THIS DRAWING HAS TO BE READ IN CONJUNCTION WITH DRG. NO.

RES-AR-01

RES-AR-02

RES-AR-03

CLIENT: HORIZON BUILDCON PVT.LTD.

PROJECT :- HOUSING SECTOR-B6, NOIDA

SHEET TITLE: TOWER-D TYPICAL PLAN FOR 2ND/6TH/9TH & 12TH FLO

DRG. NO. RES/AR/GREEN-104

DATE: 16/08/2013

SCALE: 1:100

CHECKED BY: POORNA

ARCHITECTS

GENRE OF DESIGN

ARCHITECTURE: MASTER PLANNING & INTERIOR DESIGN

A-10: RESIDENTIAL FLOOR PLAN

MAHARAJA, NEW DELHI

TELEPHONE: 011-4531-4884