
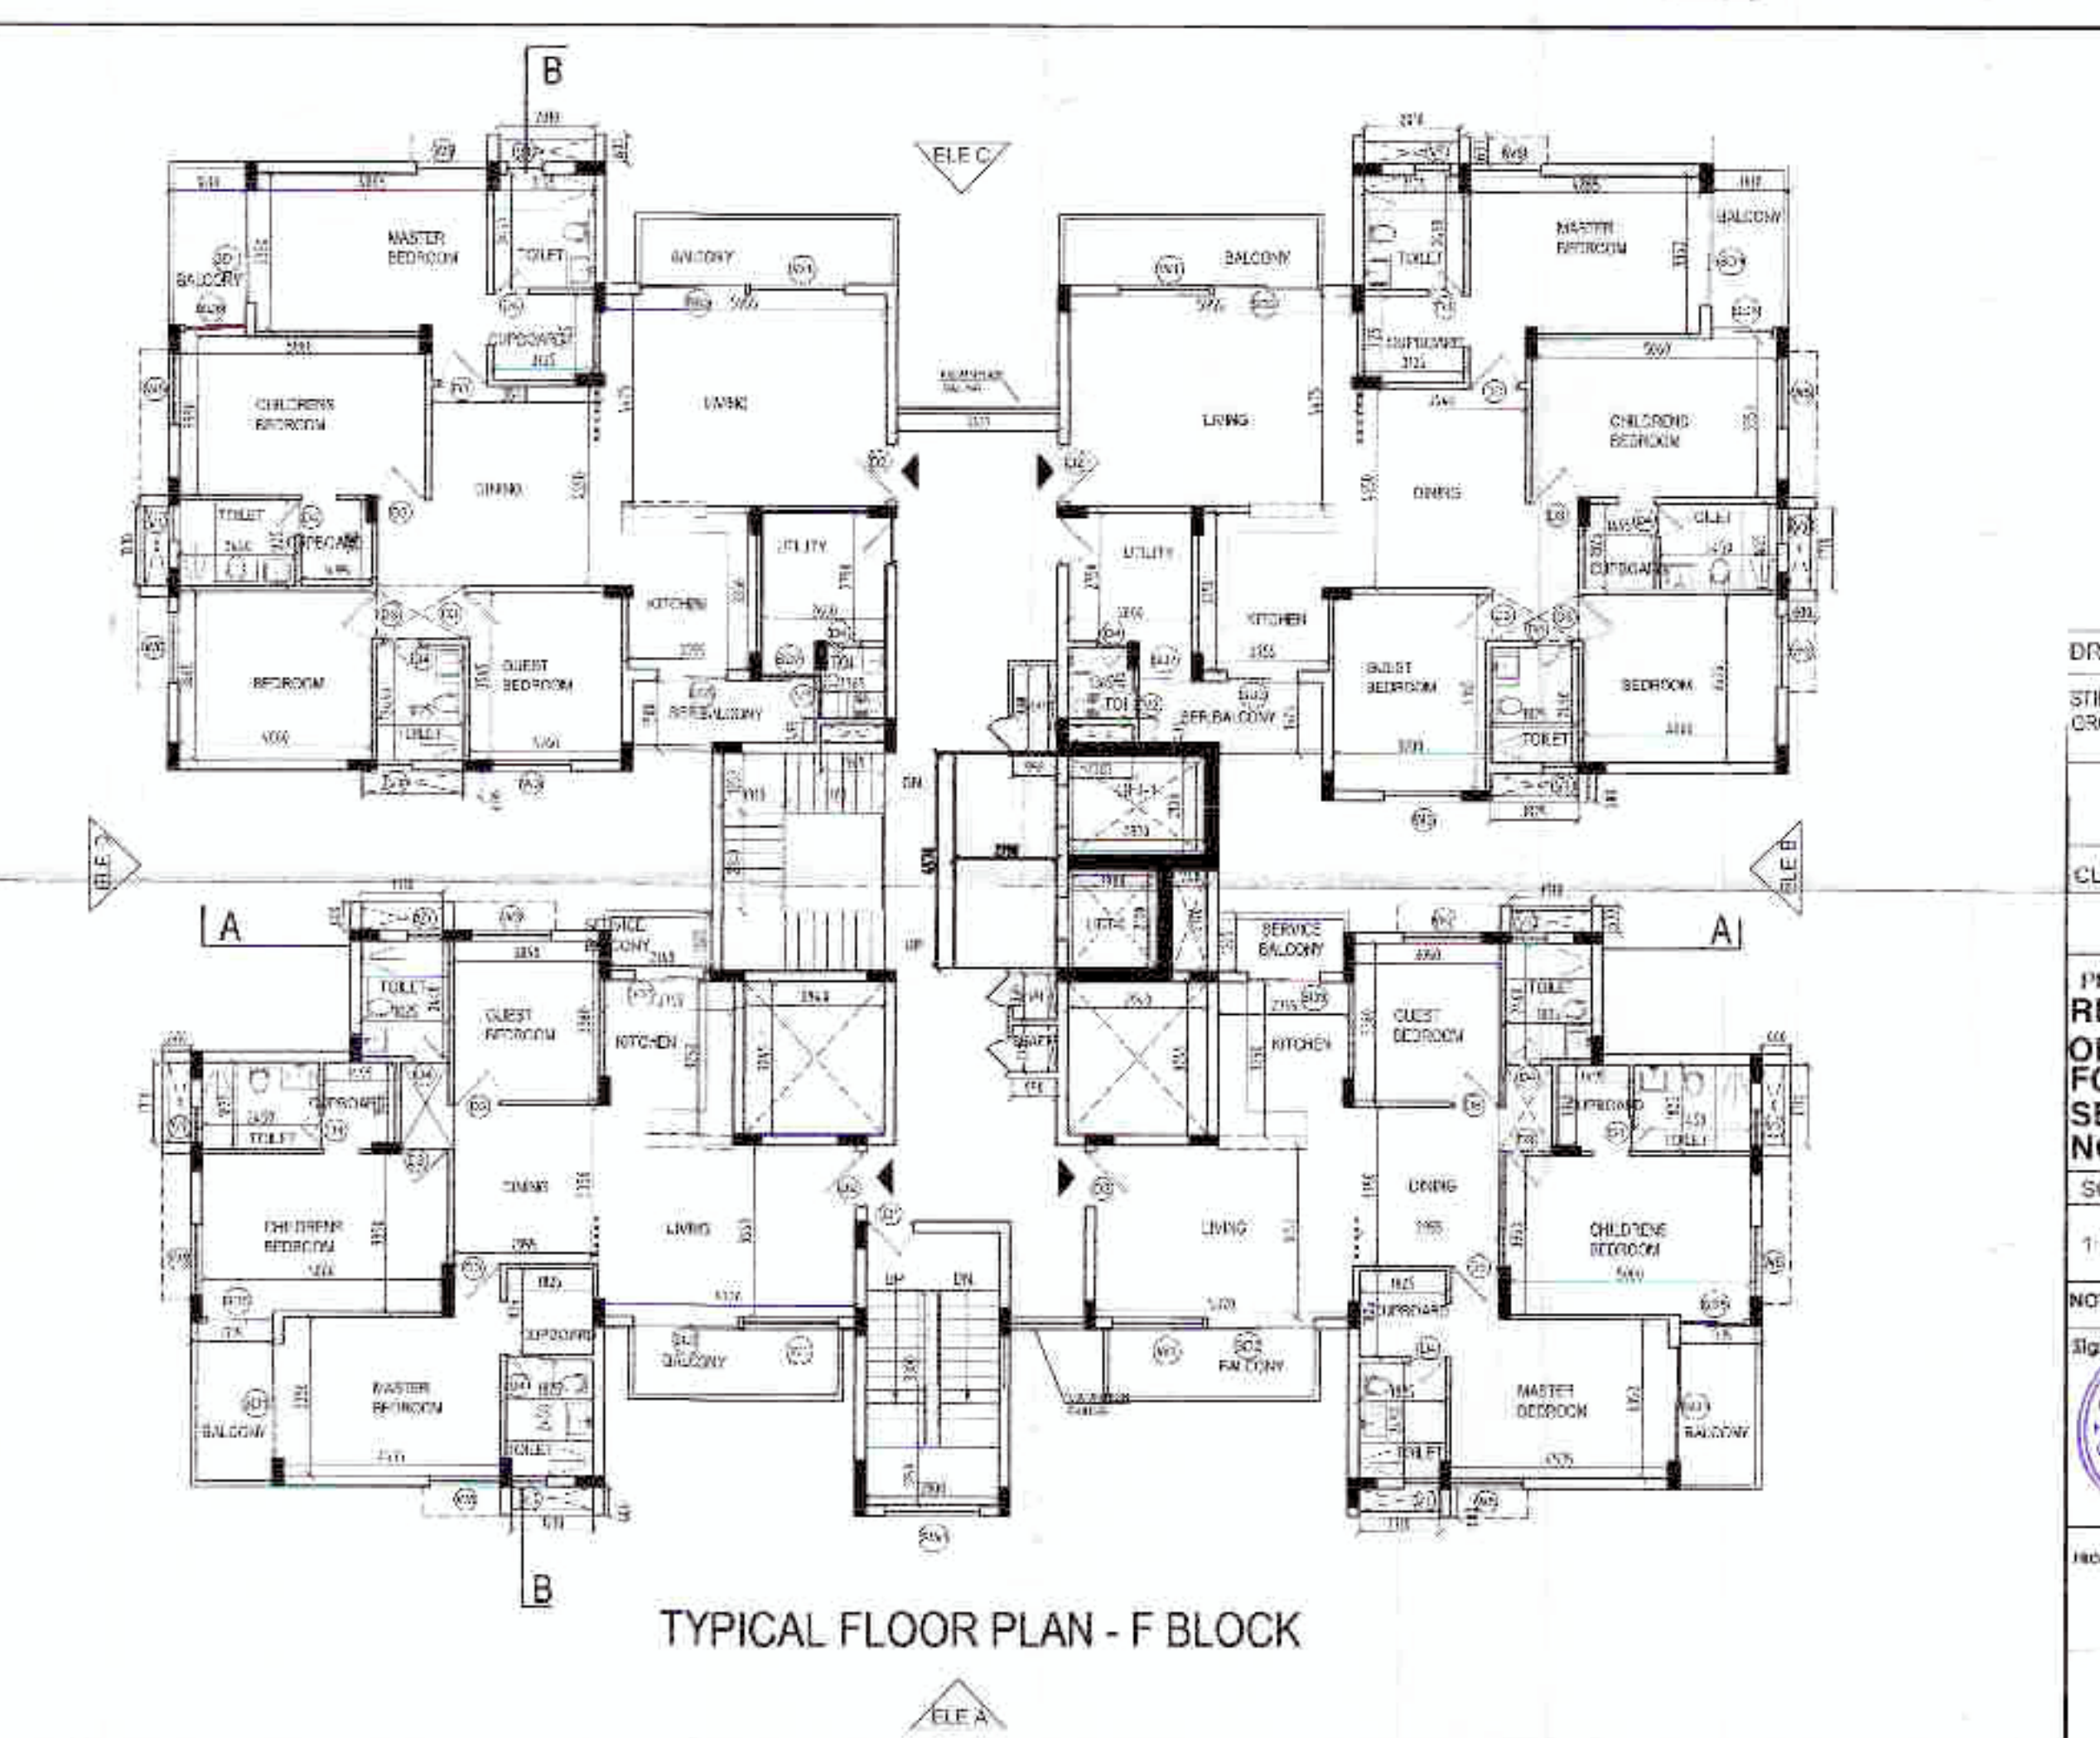
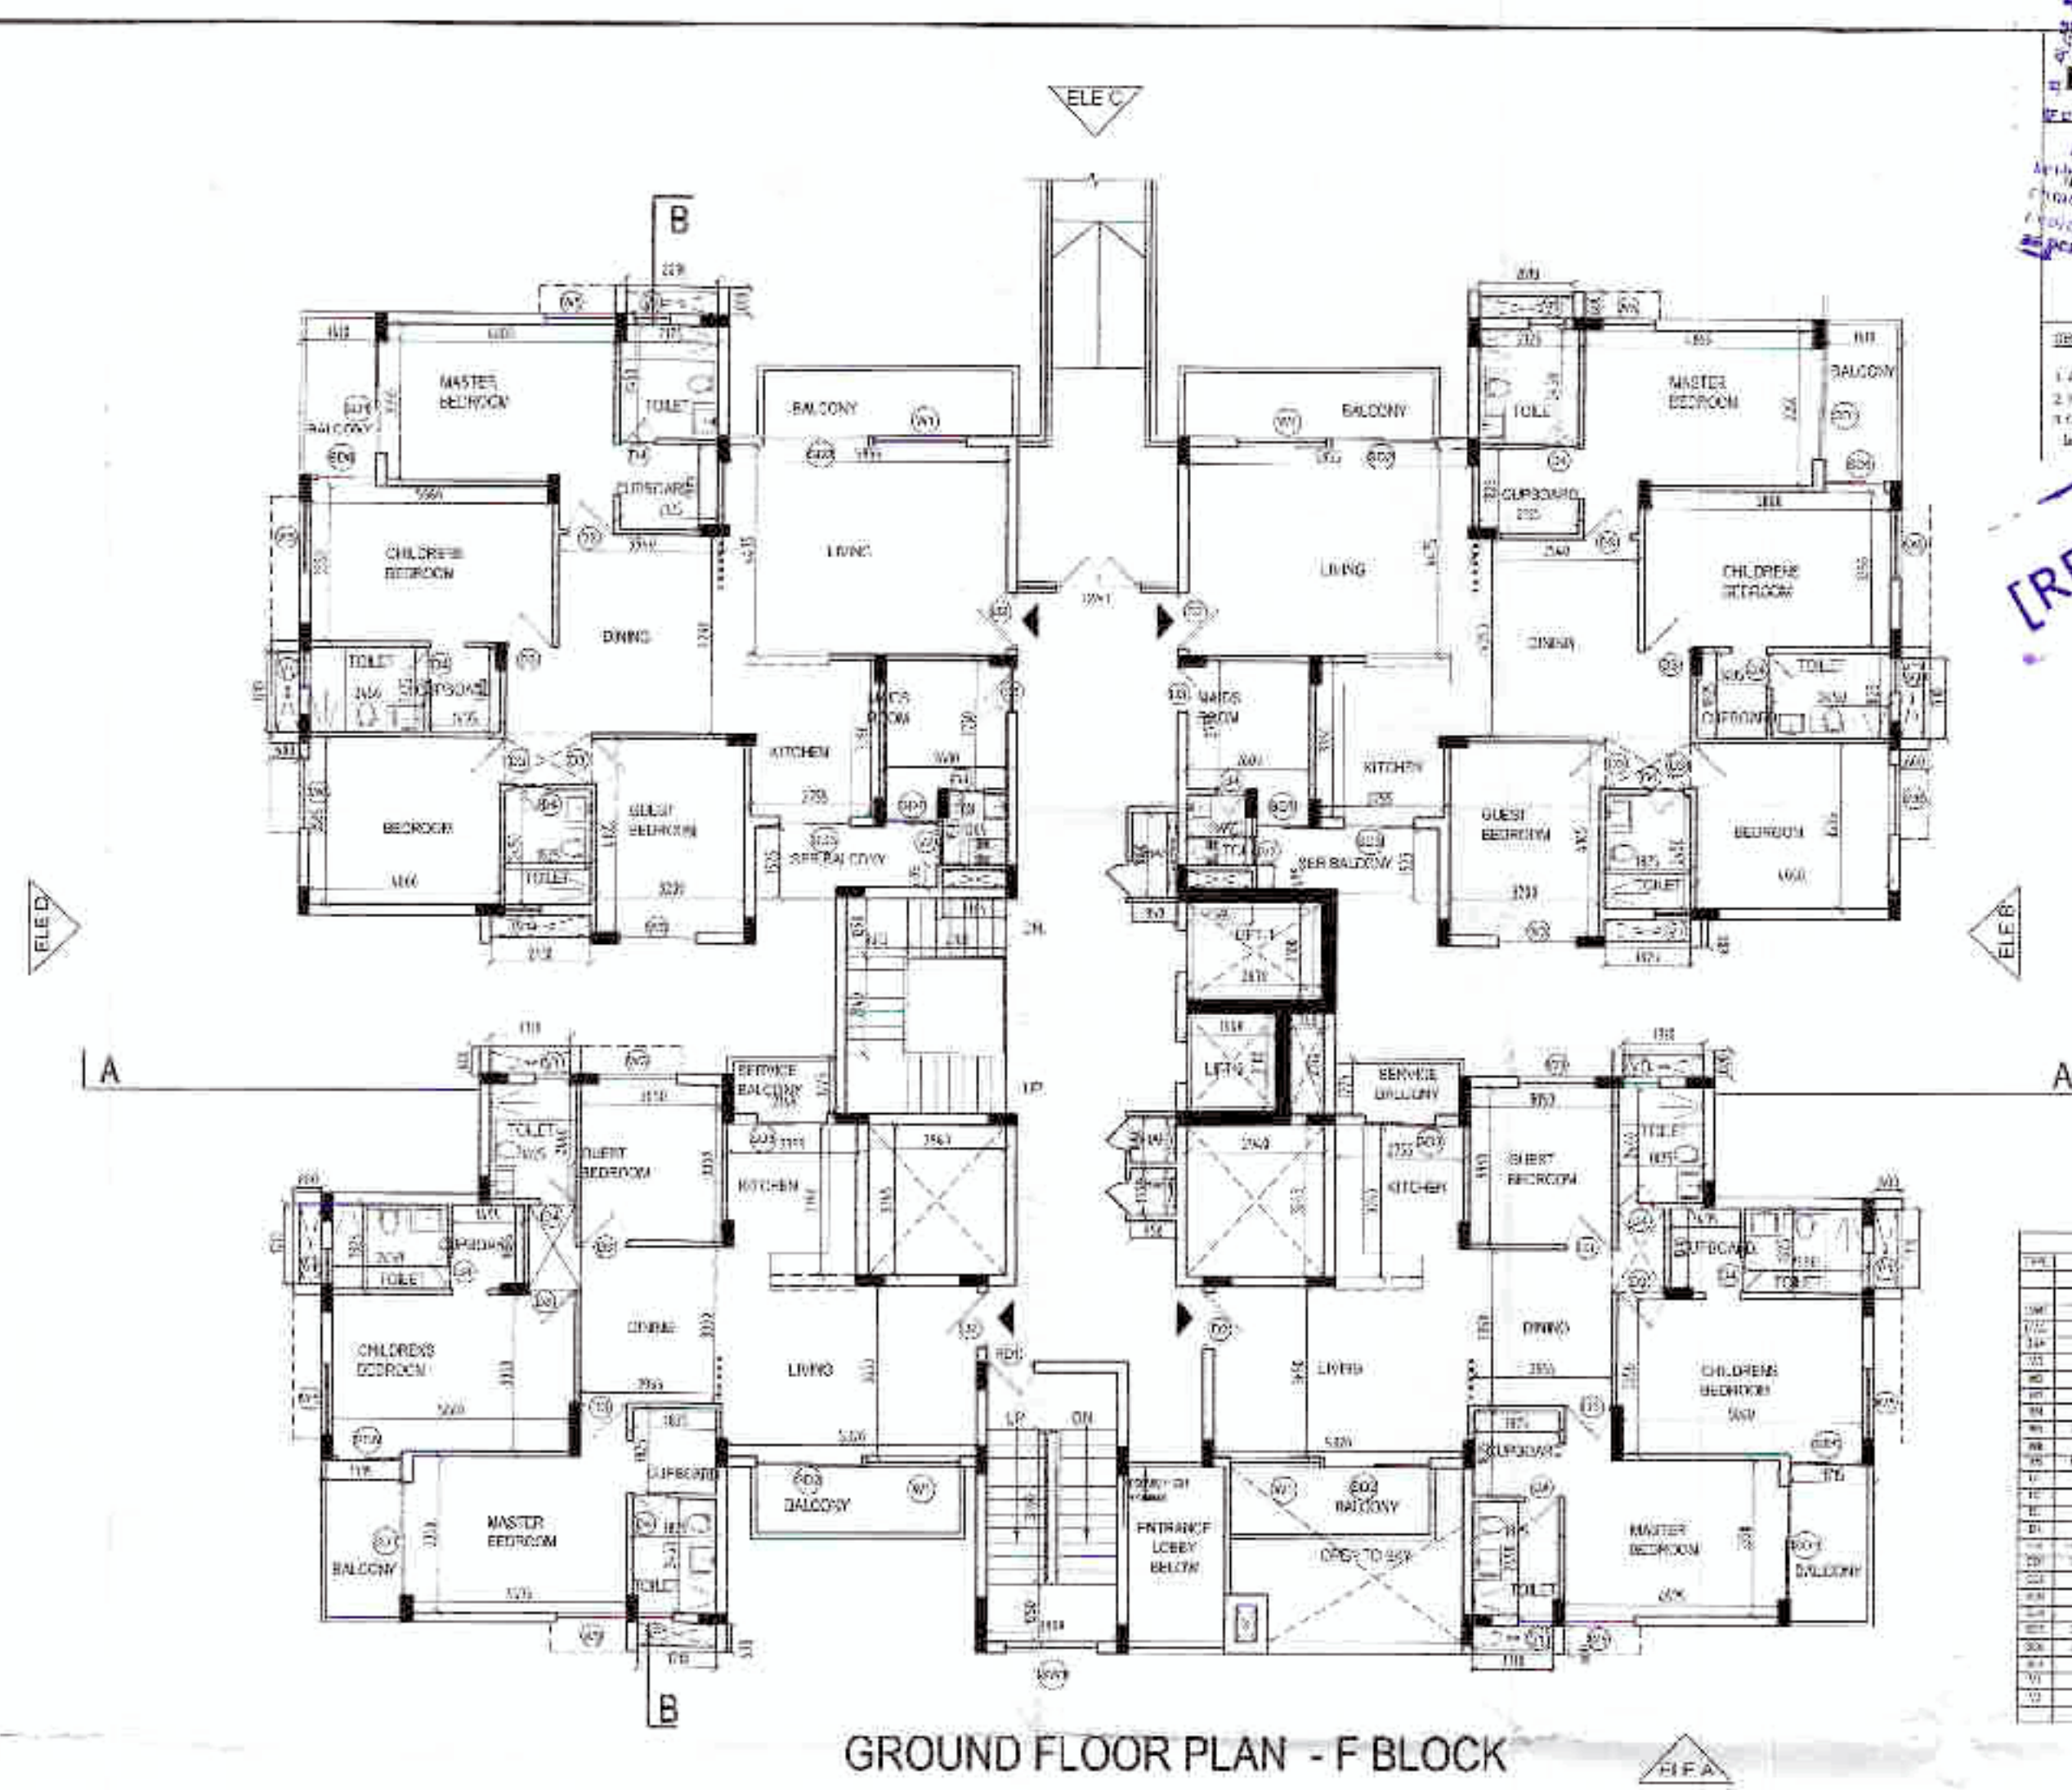
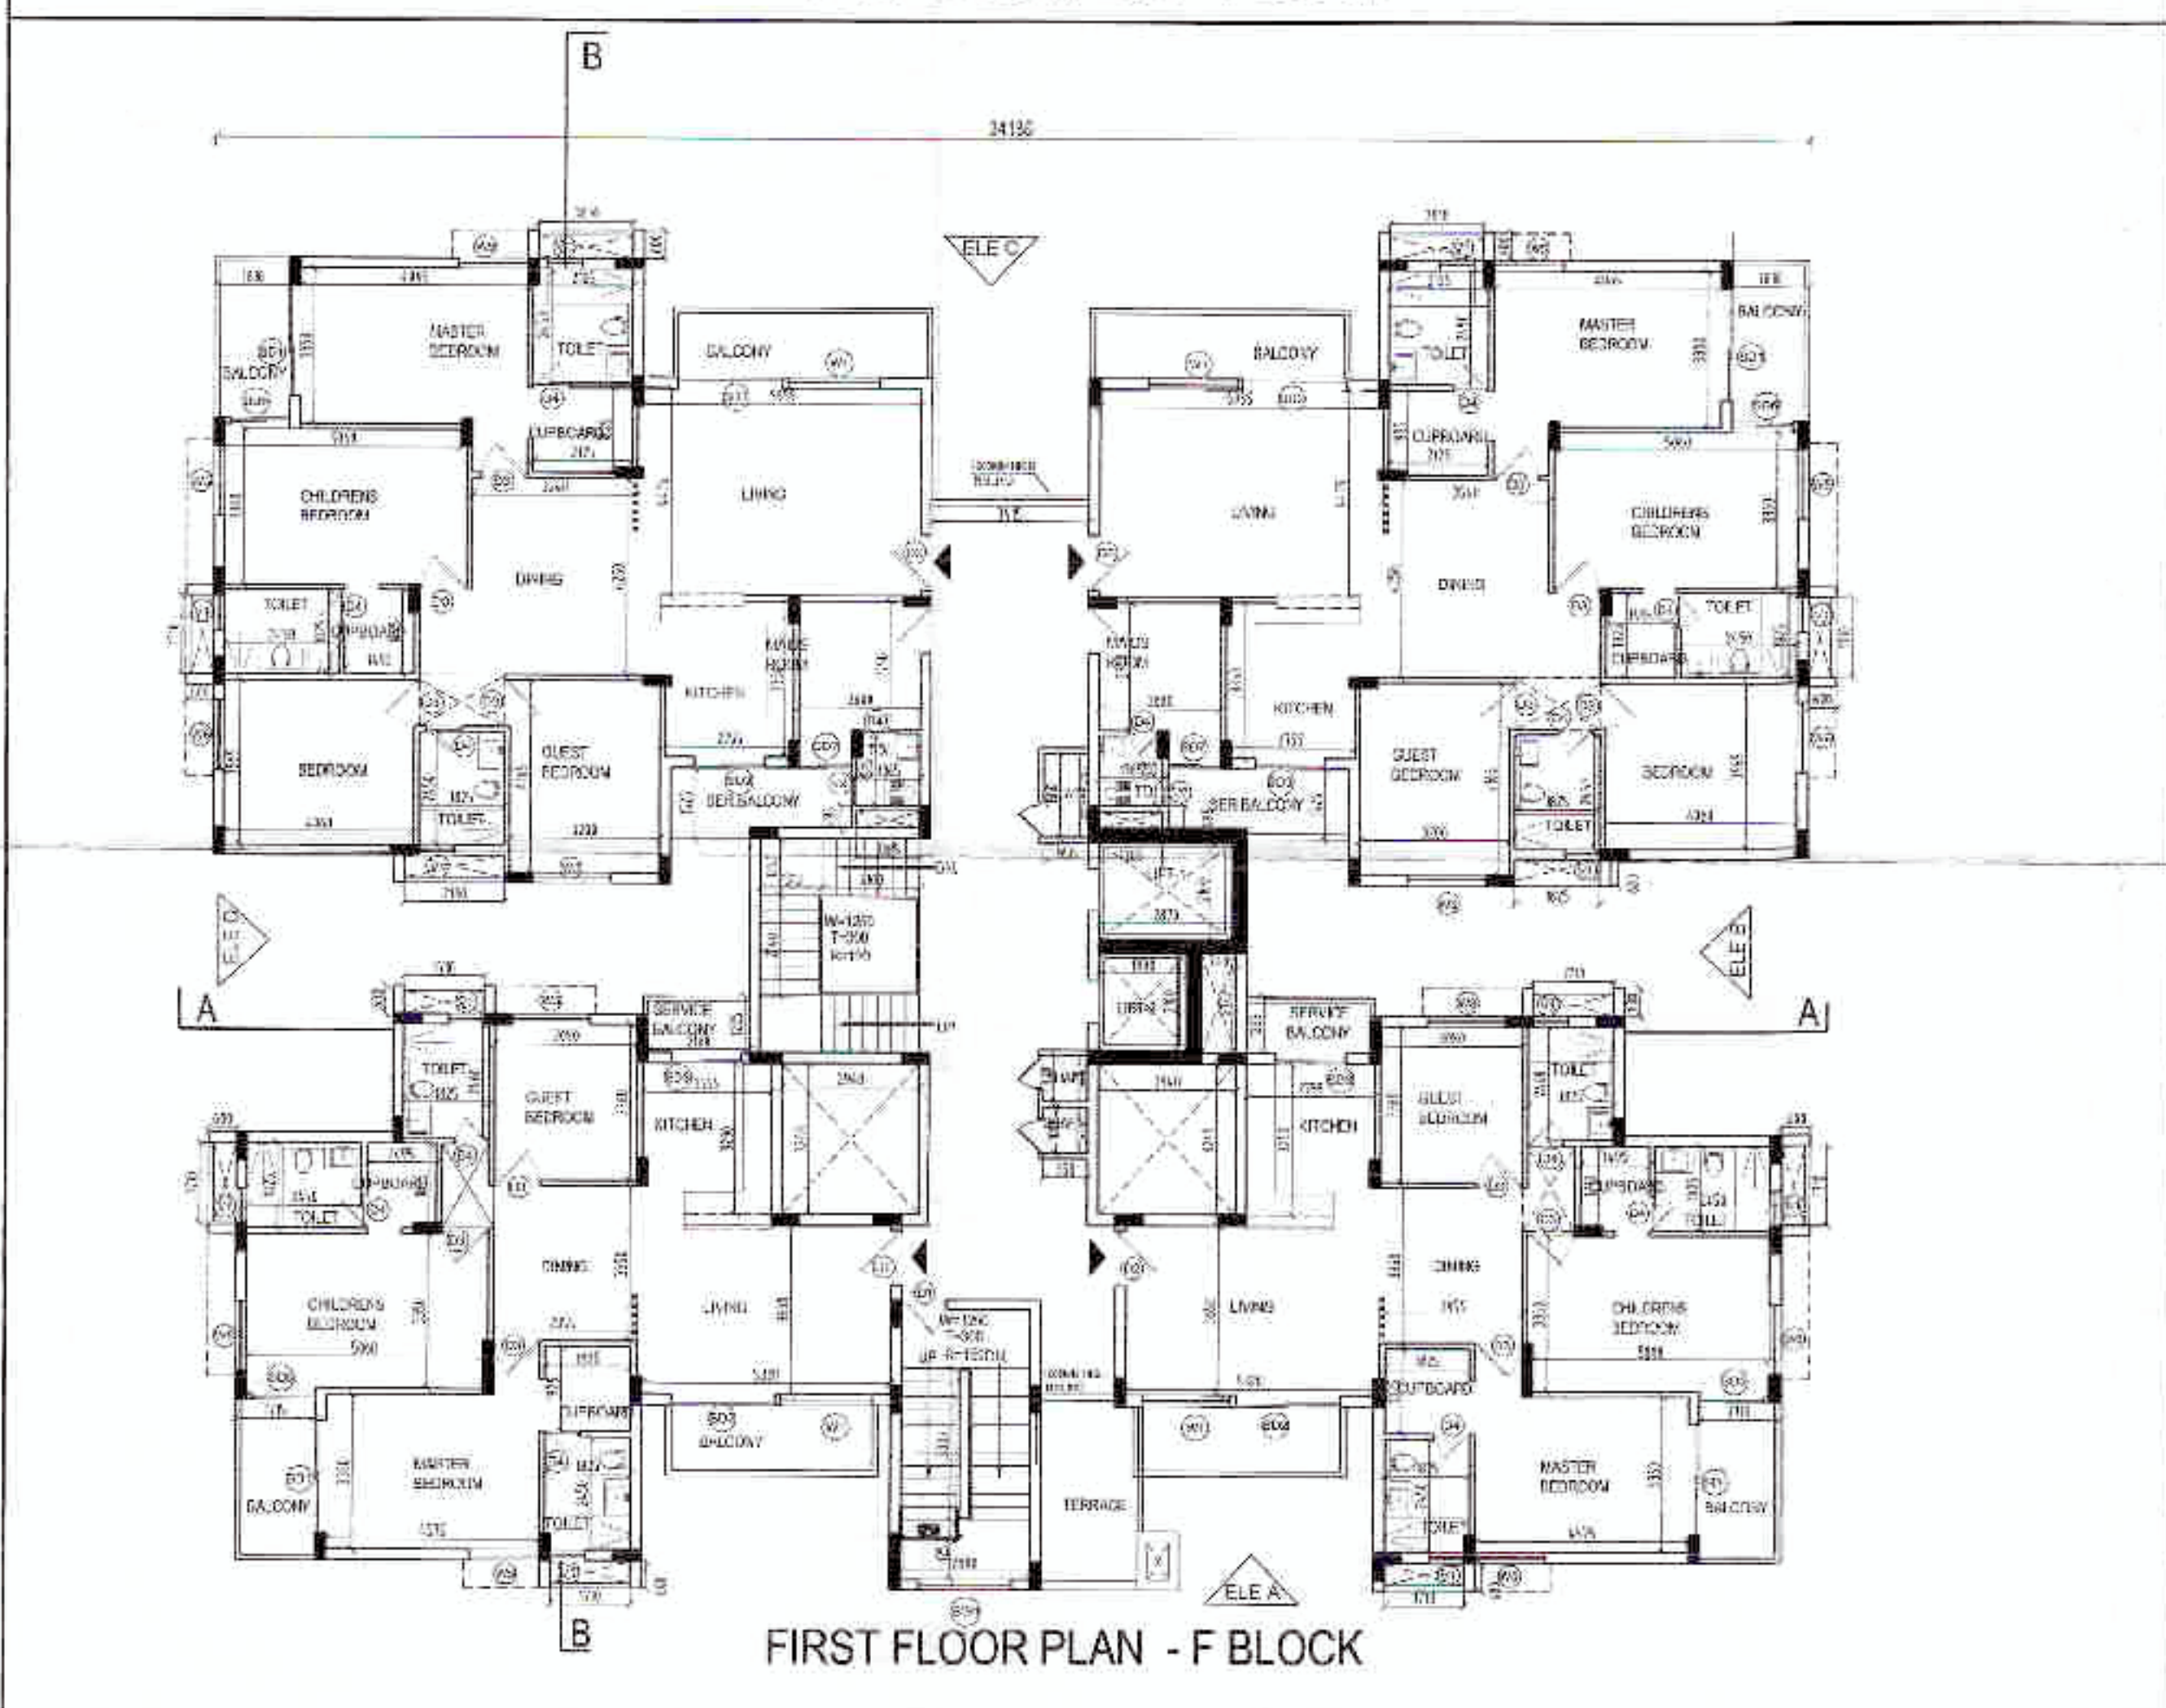


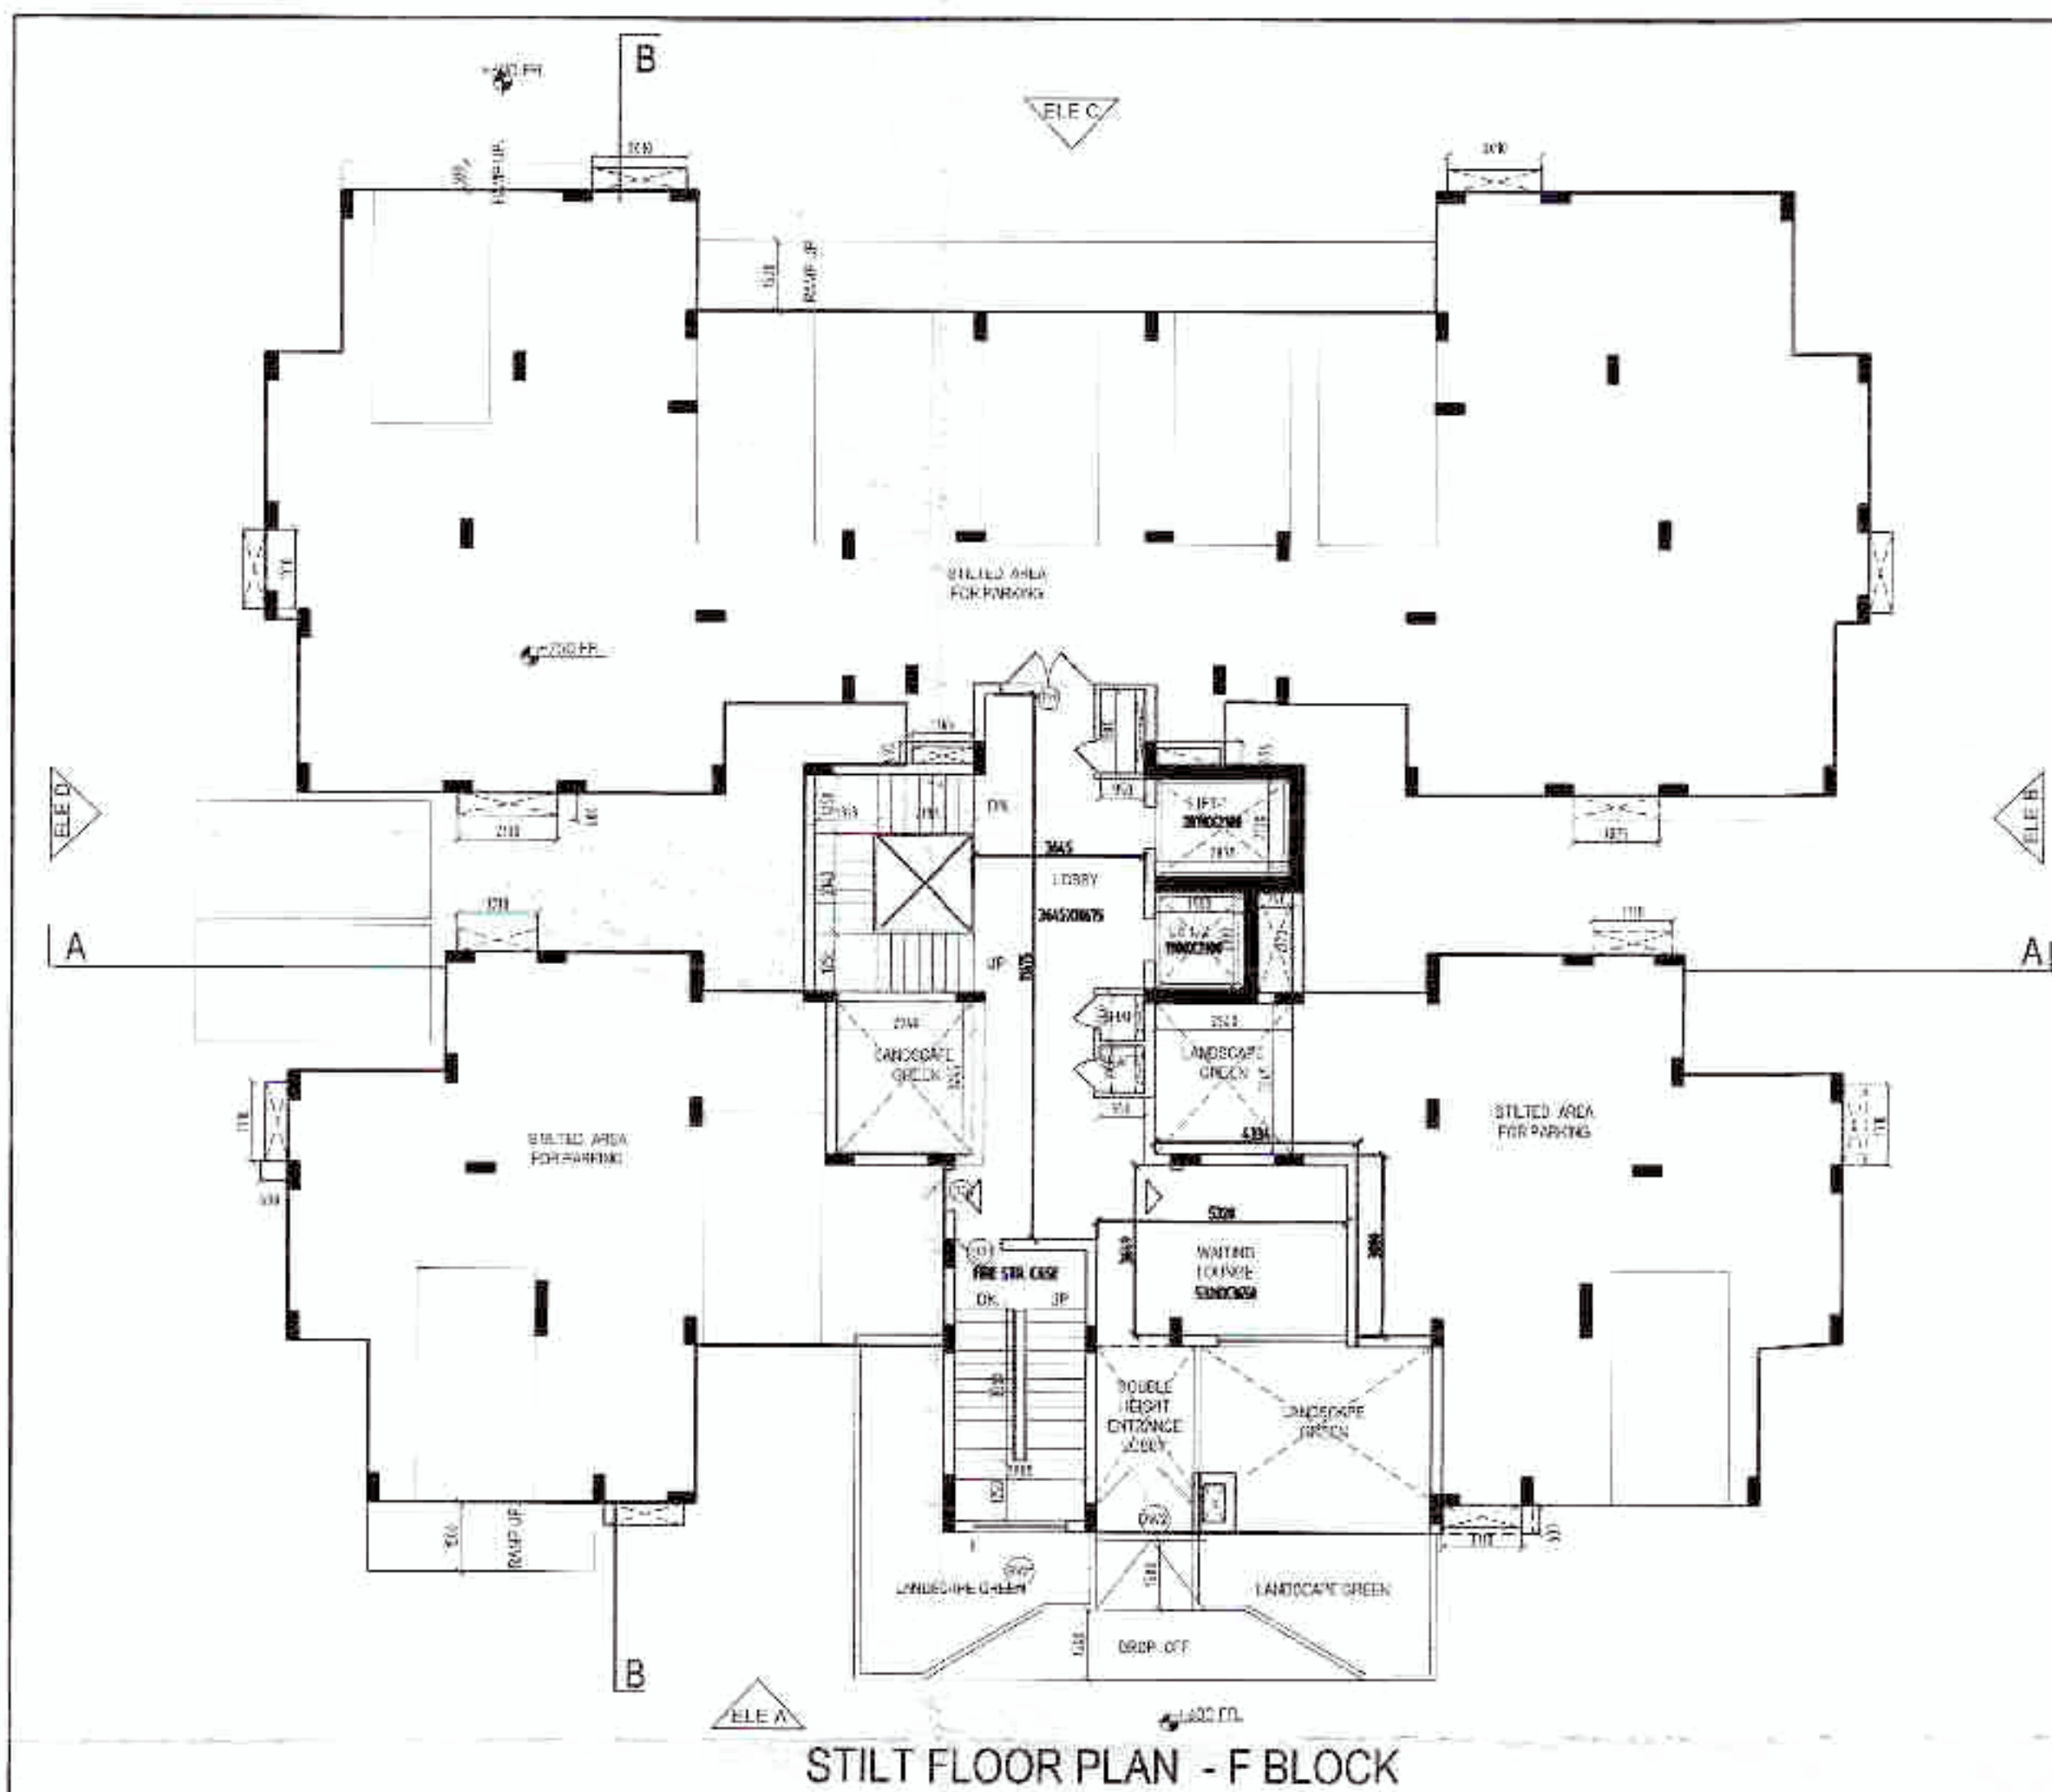

DRG. NO. 105
SUBMISSION DRAWING
1. All dimensions are in mm unless otherwise specified.
2. All dimensions are to the center of the wall unless otherwise specified.
3. All dimensions are to the center of the column unless otherwise specified.
4. All dimensions are to the center of the beam unless otherwise specified.
5. All dimensions are to the center of the slab unless otherwise specified.
6. All dimensions are to the center of the floor unless otherwise specified.
7. All dimensions are to the center of the ceiling unless otherwise specified.
8. All dimensions are to the center of the roof unless otherwise specified.
9. All dimensions are to the center of the foundation unless otherwise specified.
10. All dimensions are to the center of the base unless otherwise specified.

[REVISED PLAN]

NO.	DESCRIPTION	QTY	UNIT	AMOUNT
1	CEMENT	10000	KG	10000
2	SAND	5000	CU M	5000
3	GRAVEL	5000	CU M	5000
4	BRICK	100000	NO	100000
5	ROOF TILE	10000	NO	10000
6	WATER TANK	1	NO	1
7	ELECTRICITY	1	NO	1
8	PAINT	100	KG	100
9	GLASS	100	NO	100
10	IRON ROD	1000	KG	1000
11	STEEL JOIST	100	NO	100
12	CONCRETE	1000	CU M	1000
13	BRICK	100000	NO	100000
14	ROOF TILE	10000	NO	10000
15	WATER TANK	1	NO	1
16	ELECTRICITY	1	NO	1
17	PAINT	100	KG	100
18	GLASS	100	NO	100
19	IRON ROD	1000	KG	1000
20	STEEL JOIST	100	NO	100
21	CONCRETE	1000	CU M	1000
22	BRICK	100000	NO	100000
23	ROOF TILE	10000	NO	10000
24	WATER TANK	1	NO	1
25	ELECTRICITY	1	NO	1
26	PAINT	100	KG	100
27	GLASS	100	NO	100
28	IRON ROD	1000	KG	1000
29	STEEL JOIST	100	NO	100
30	CONCRETE	1000	CU M	1000

DRG. TITLE :-
STILT FLOOR PLAN
GROUND AND FIRST FLOOR PLAN
TOWER-F
CLIENT: ASSOTECH LIMITED
A-354, SECTOR-78
NOIDA, U.P.
PROJECT:
**REVISED SUBMISSION PLAN
OF GROUP HOUSING
FOR PLOT NO. GH-04A
SECTOR - 78
NOIDA**
SCALE: 1:100
DATE: JULY '2011
NOTE:- ALL DIM. ARE IN MM
Signature of Client:
Signature of Architect:
PROJECT TITLE: **WINDSOR COURT**
GH-04A, SECTOR-78,
NOIDA

1. All dimensions are in mm unless otherwise specified.
2. All dimensions are to the center of the wall unless otherwise specified.
3. All dimensions are to the center of the column unless otherwise specified.
4. All dimensions are to the center of the beam unless otherwise specified.
5. All dimensions are to the center of the slab unless otherwise specified.
6. All dimensions are to the center of the floor unless otherwise specified.
7. All dimensions are to the center of the ceiling unless otherwise specified.
8. All dimensions are to the center of the roof unless otherwise specified.
9. All dimensions are to the center of the foundation unless otherwise specified.
10. All dimensions are to the center of the base unless otherwise specified.

Map for proposed Building is as per Dye
Laws. Submitted for approval
10/10/2011
10/10/2011
10/10/2011

1. All dimensions are in mm unless otherwise specified.
2. All dimensions are to the center of the wall unless otherwise specified.
3. All dimensions are to the center of the column unless otherwise specified.
4. All dimensions are to the center of the beam unless otherwise specified.
5. All dimensions are to the center of the slab unless otherwise specified.
6. All dimensions are to the center of the floor unless otherwise specified.
7. All dimensions are to the center of the ceiling unless otherwise specified.
8. All dimensions are to the center of the roof unless otherwise specified.
9. All dimensions are to the center of the foundation unless otherwise specified.
10. All dimensions are to the center of the base unless otherwise specified.

13

DRG. NO. - 29
SUBMISSION DRAWING


नोट: 1. यह प्रारंभिक स्कीम को निम्न से स्वीकृत किया गया है।
2. इस स्कीम के अन्तर्गत सभी भवन का पट्टे के अन्तर्गत स्वीकृत किया गया है।
3. इस स्कीम के अन्तर्गत सभी भवन का पट्टे के अन्तर्गत स्वीकृत किया गया है।
4. इस स्कीम के अन्तर्गत सभी भवन का पट्टे के अन्तर्गत स्वीकृत किया गया है।

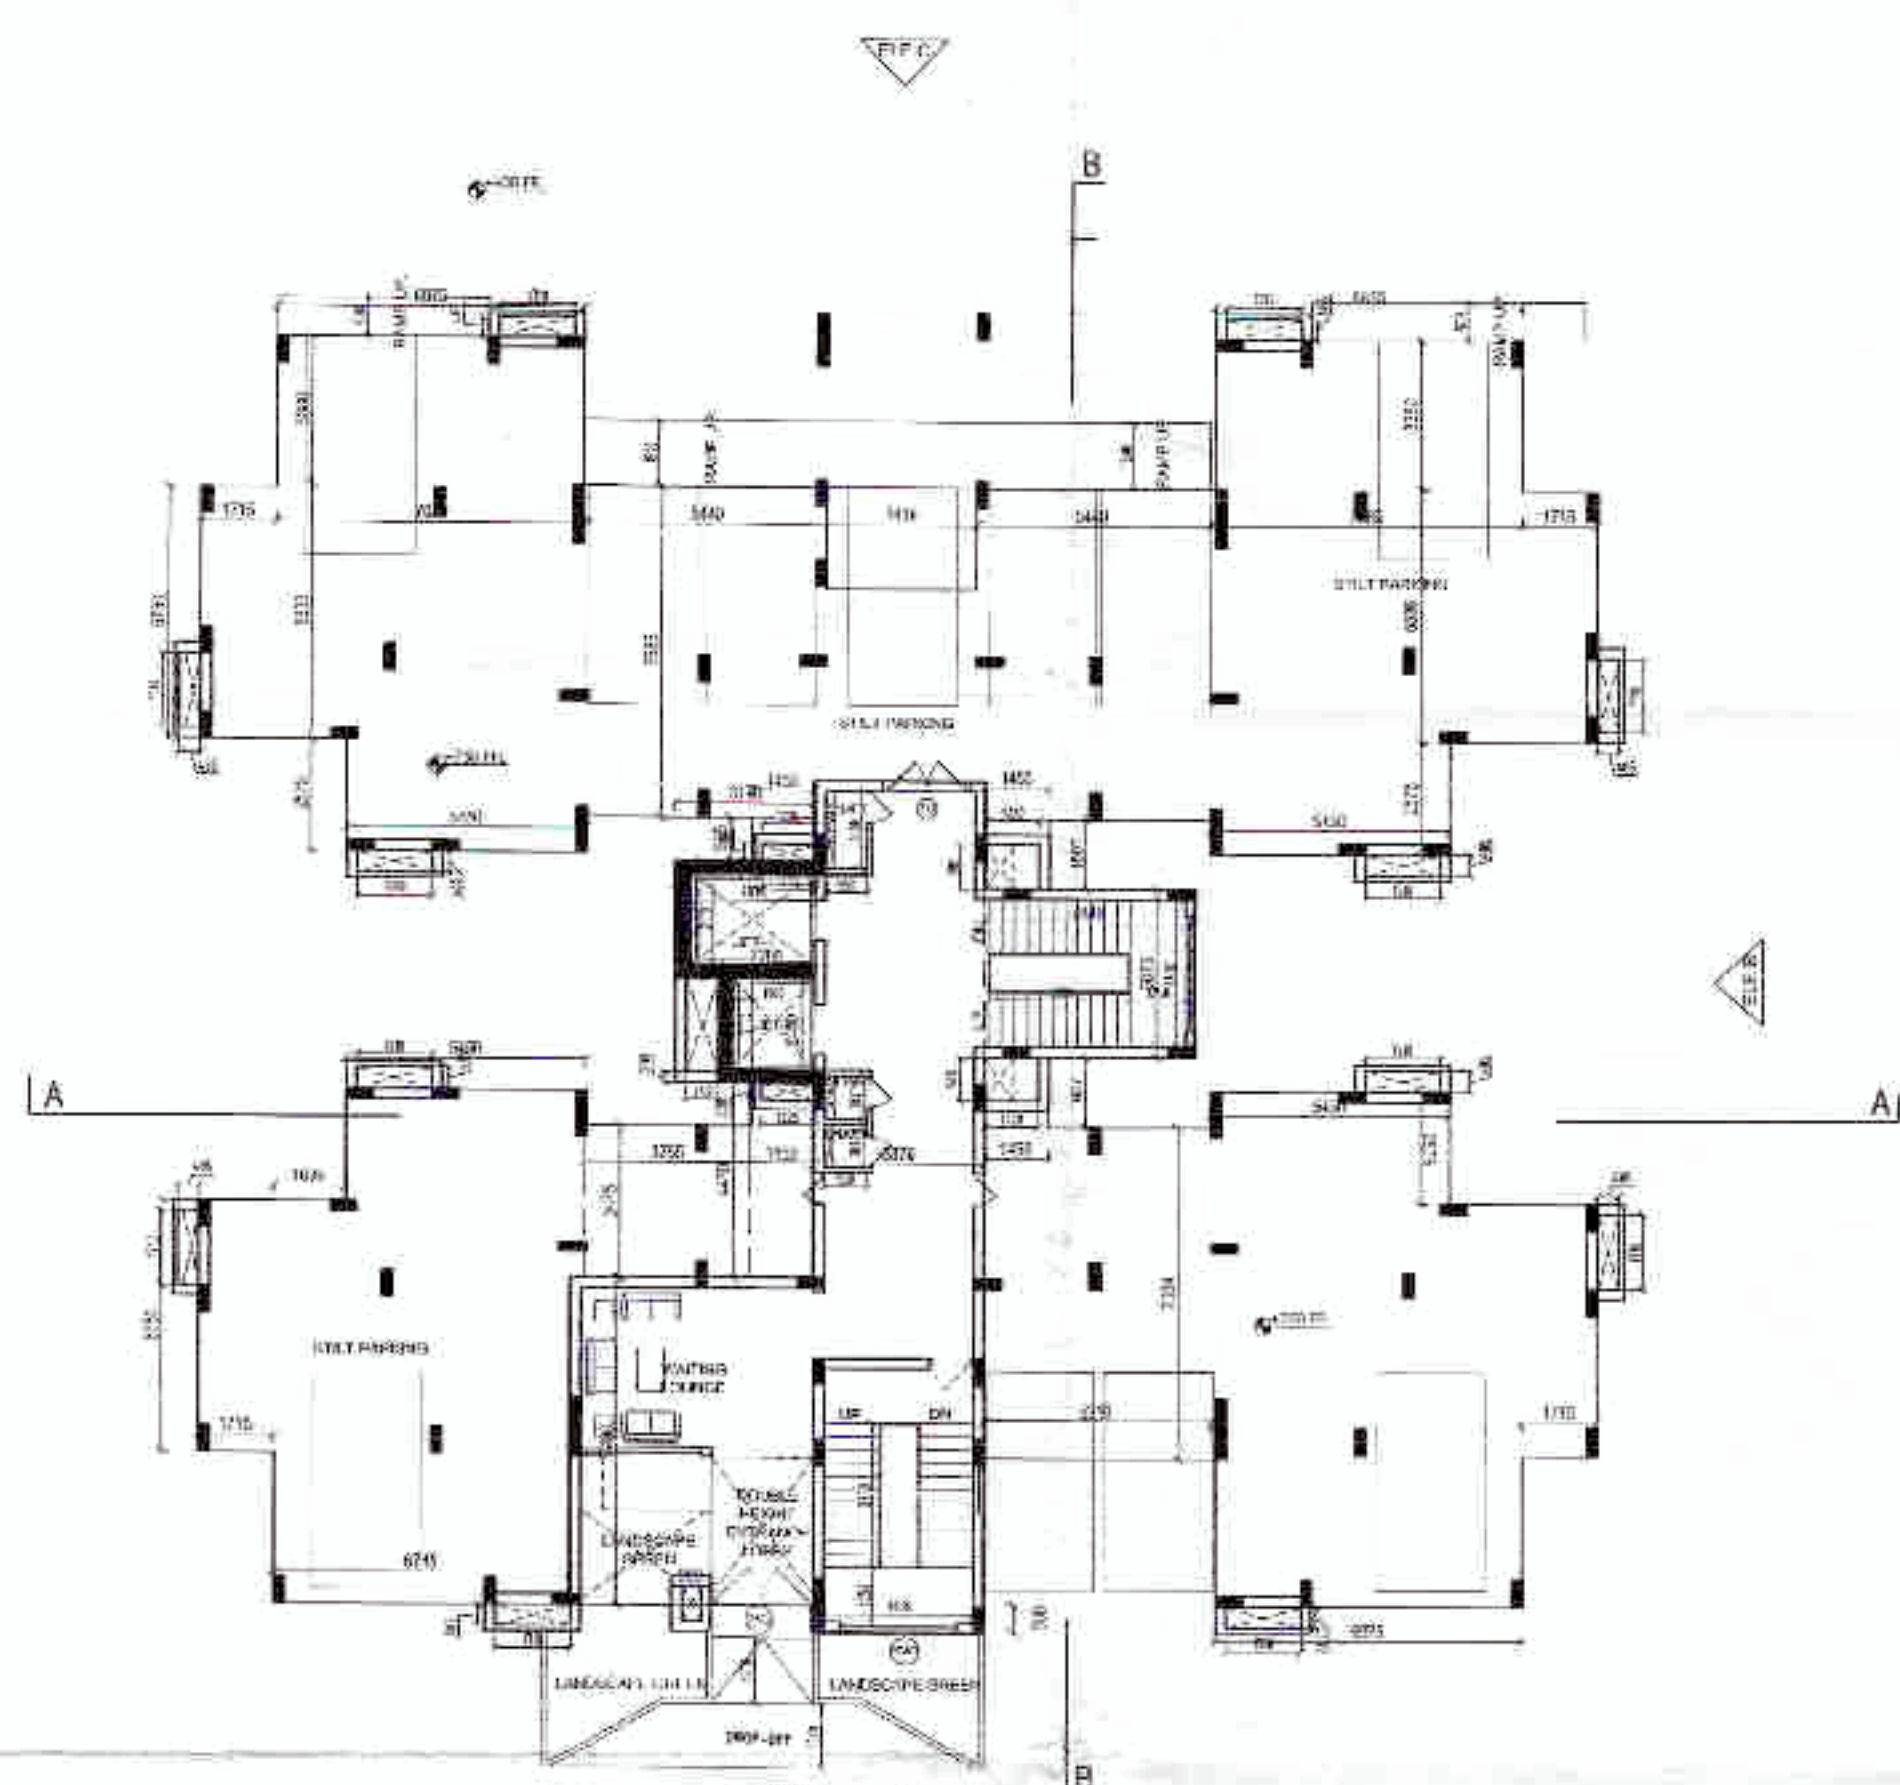


STILT FLOOR PLAN - H BLOCK

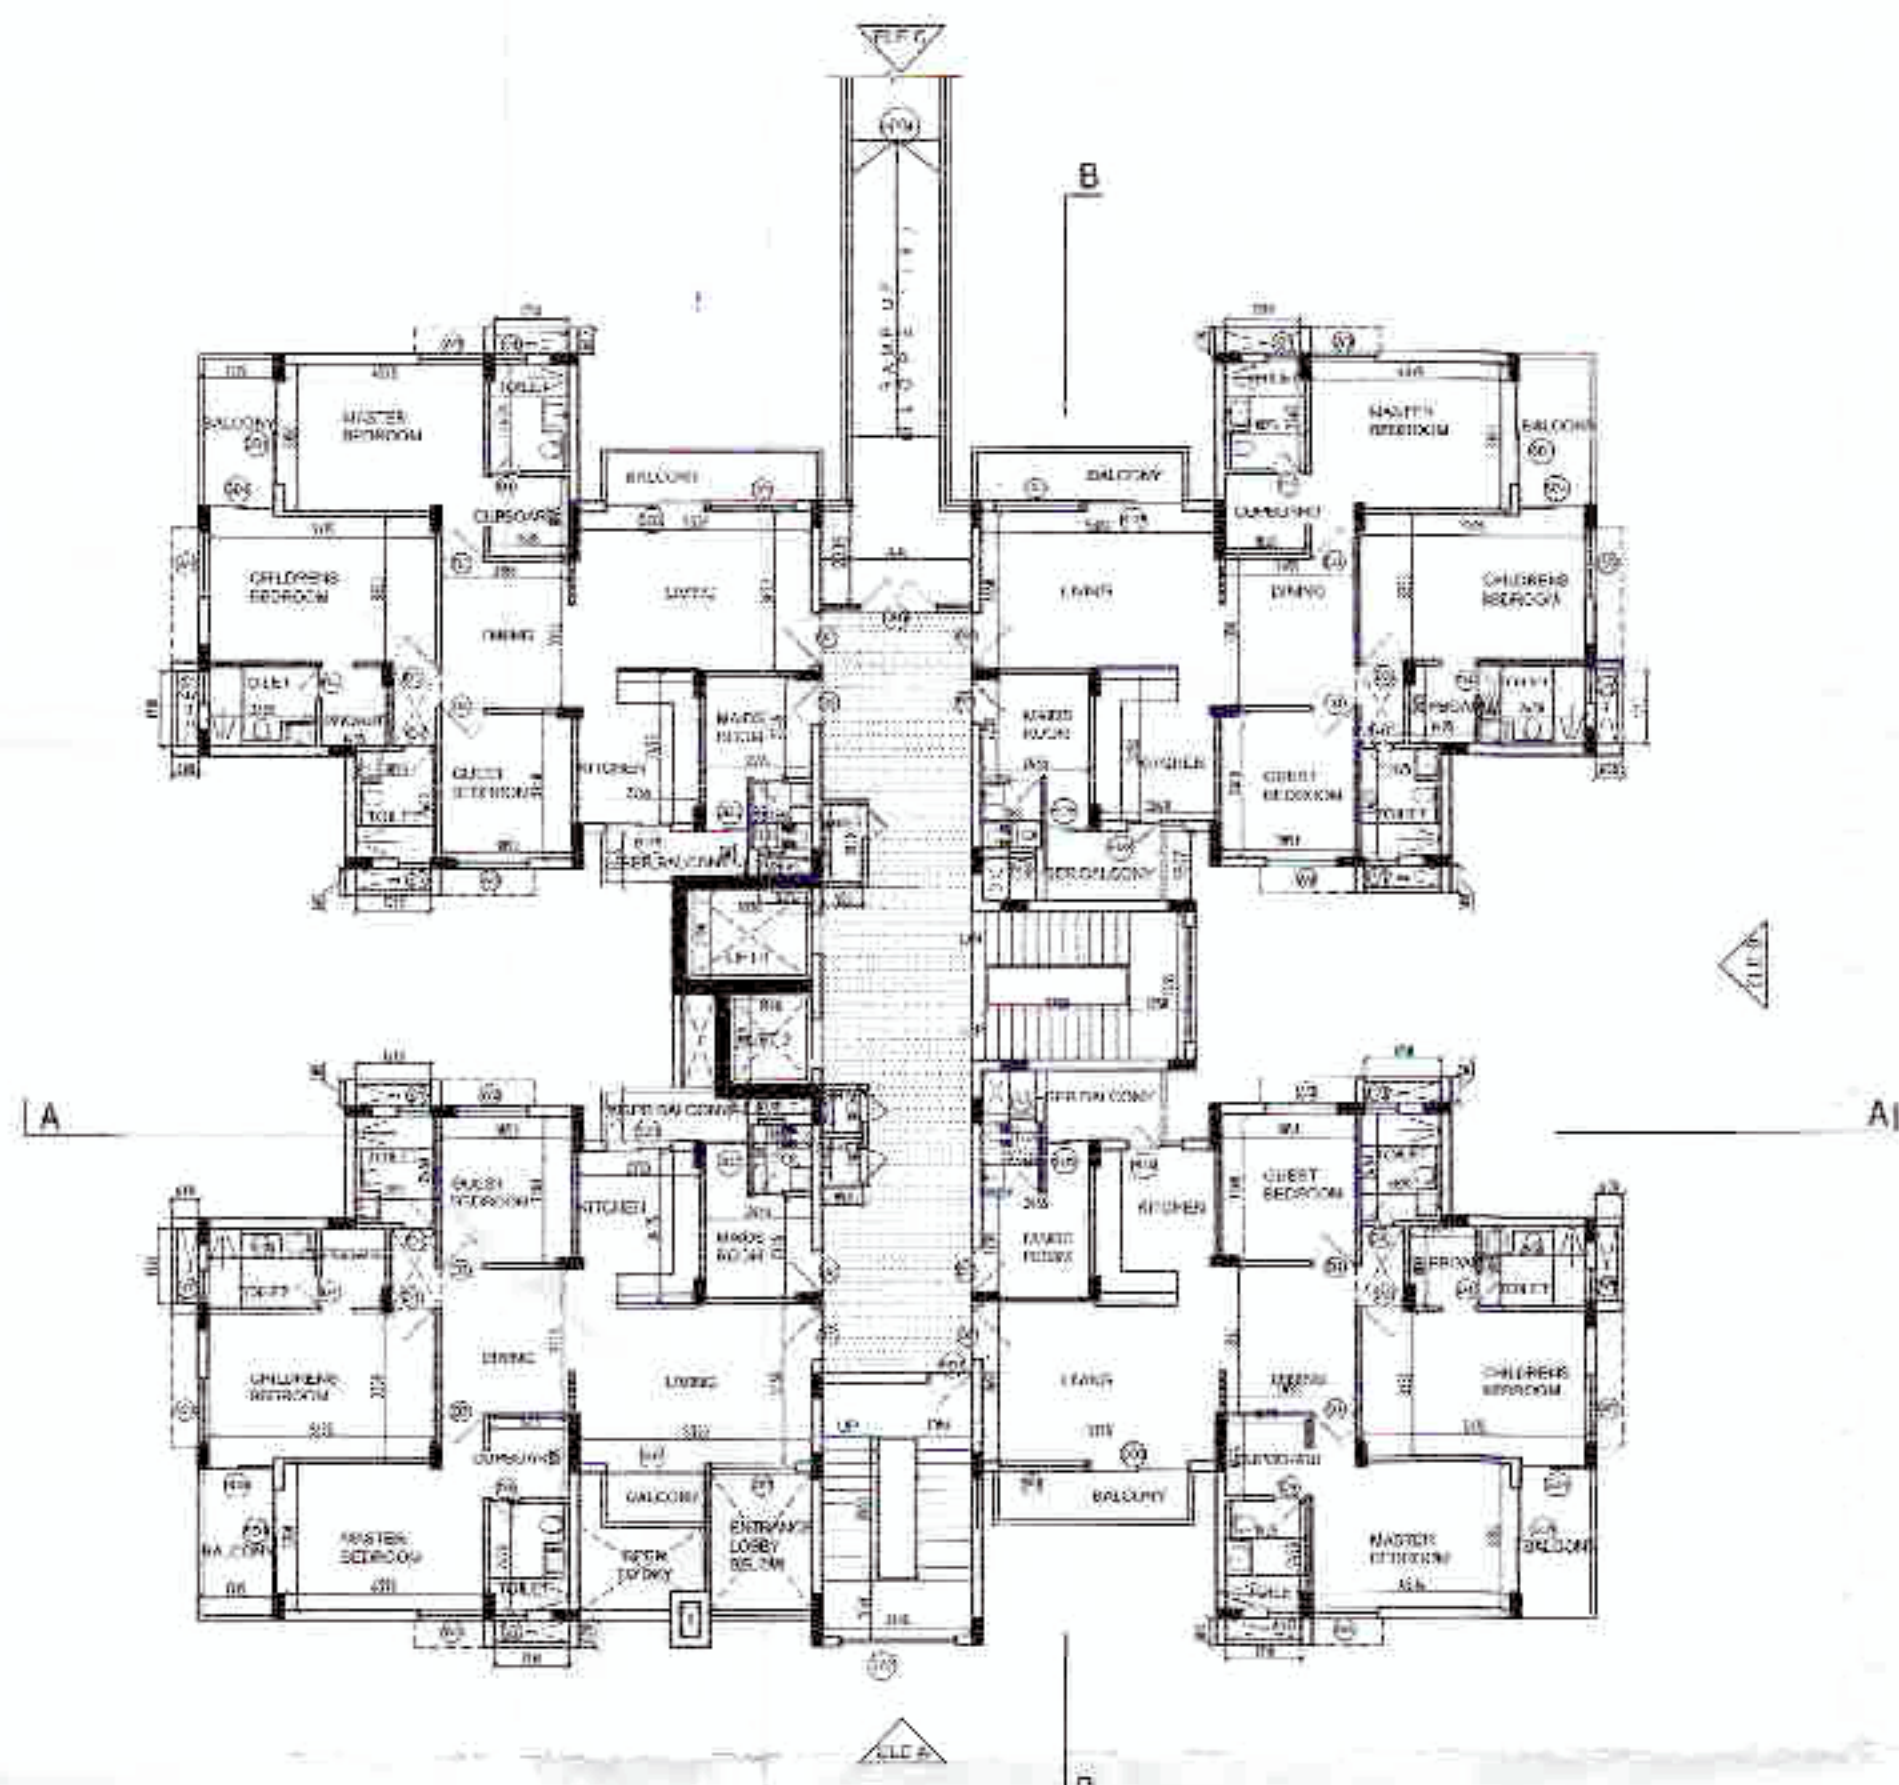

GROUND FLOOR PLAN-TOWER H

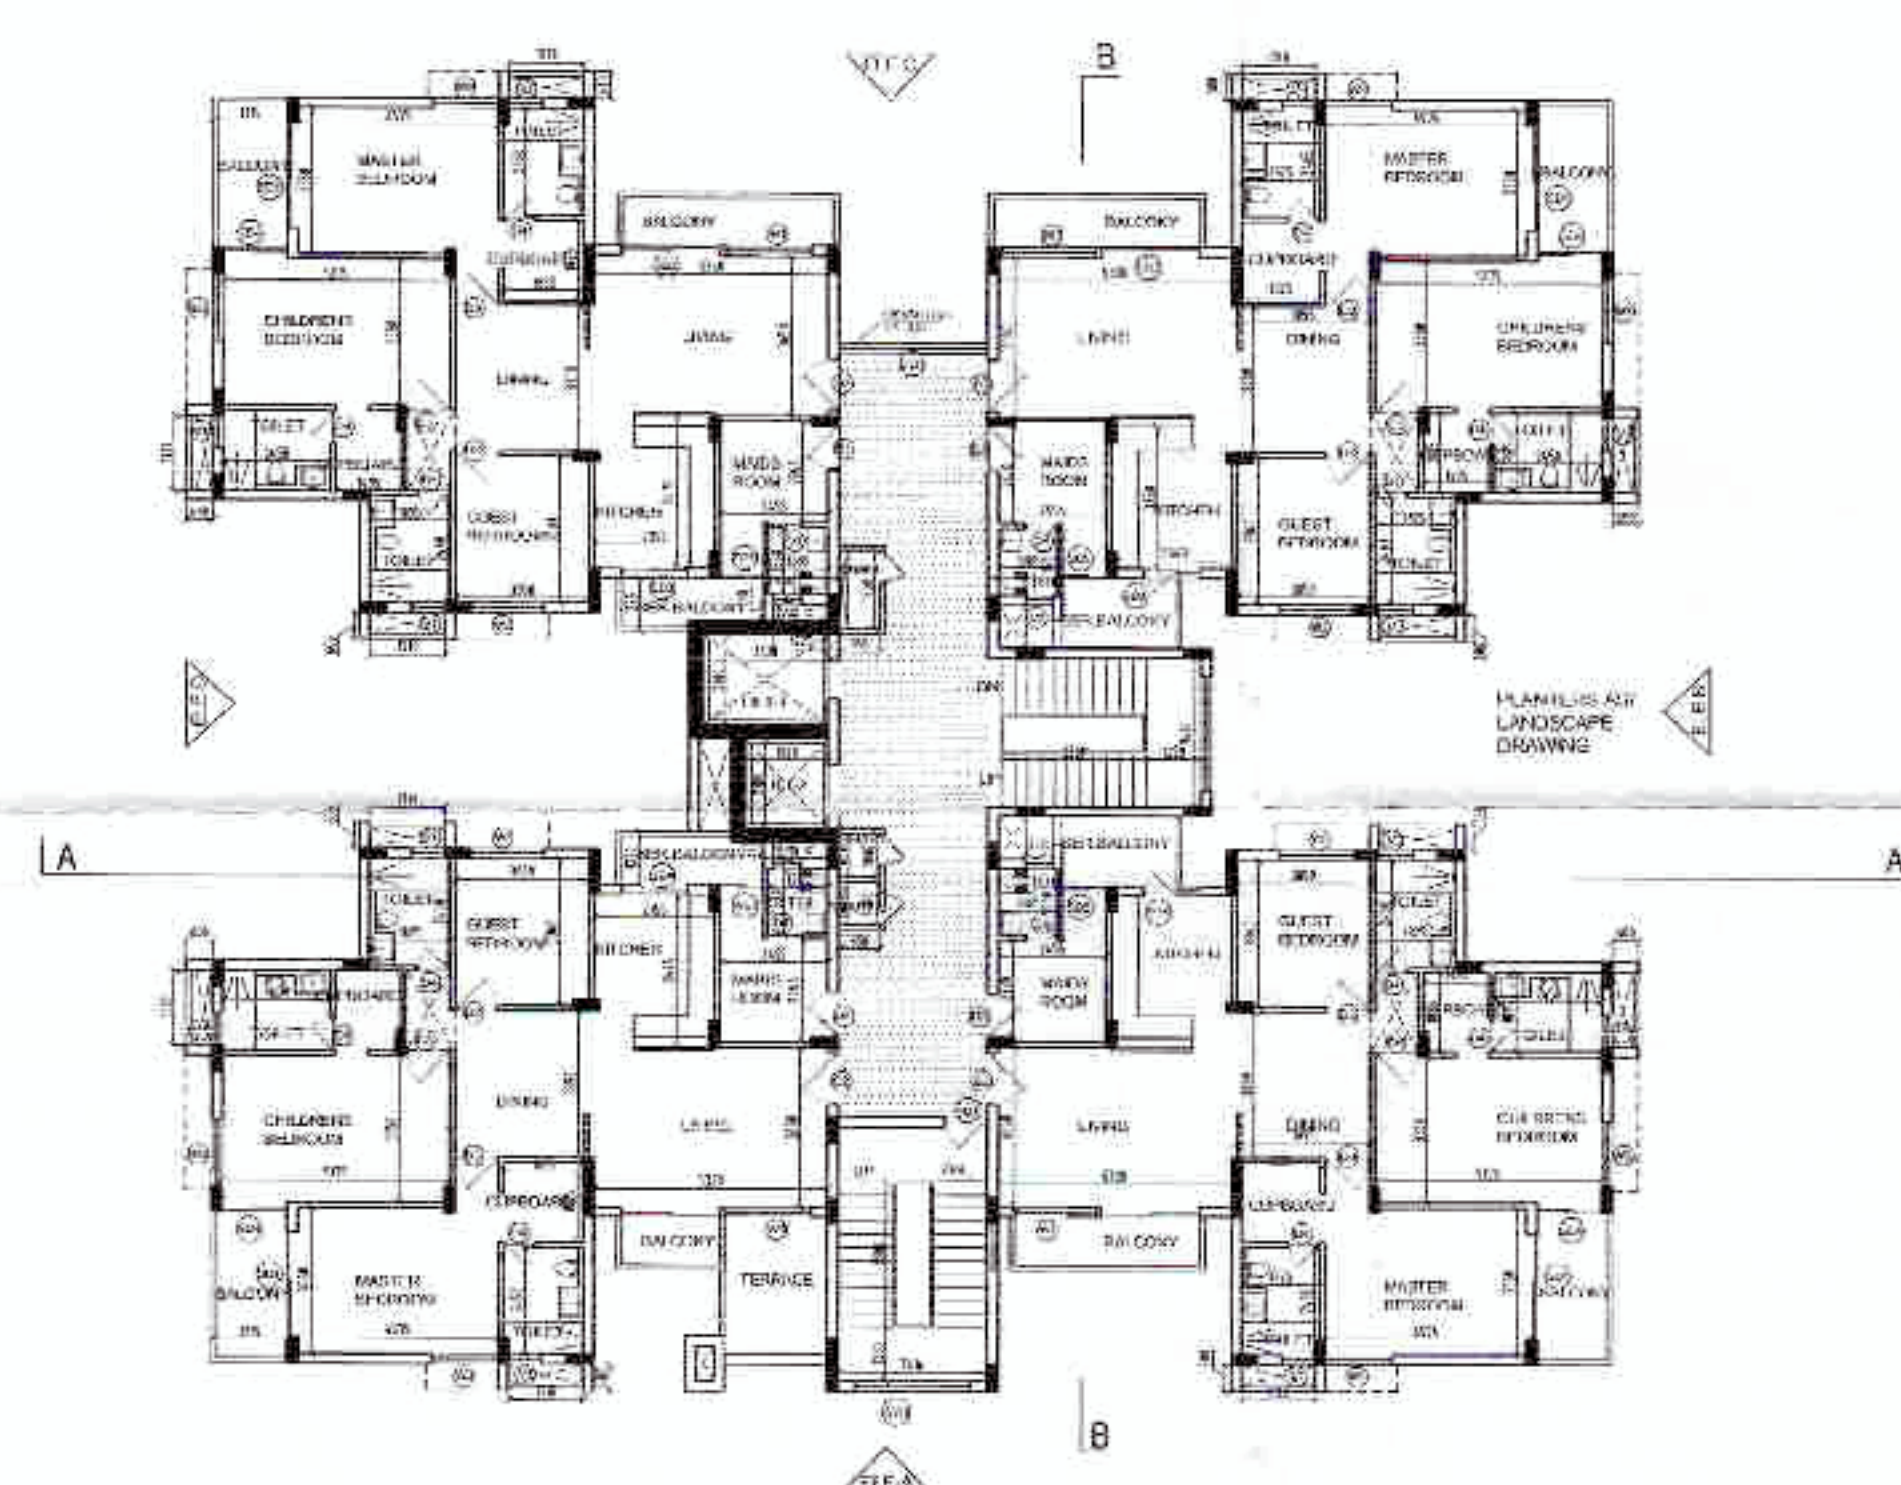

FIRST FLOOR PLAN - TOWER H

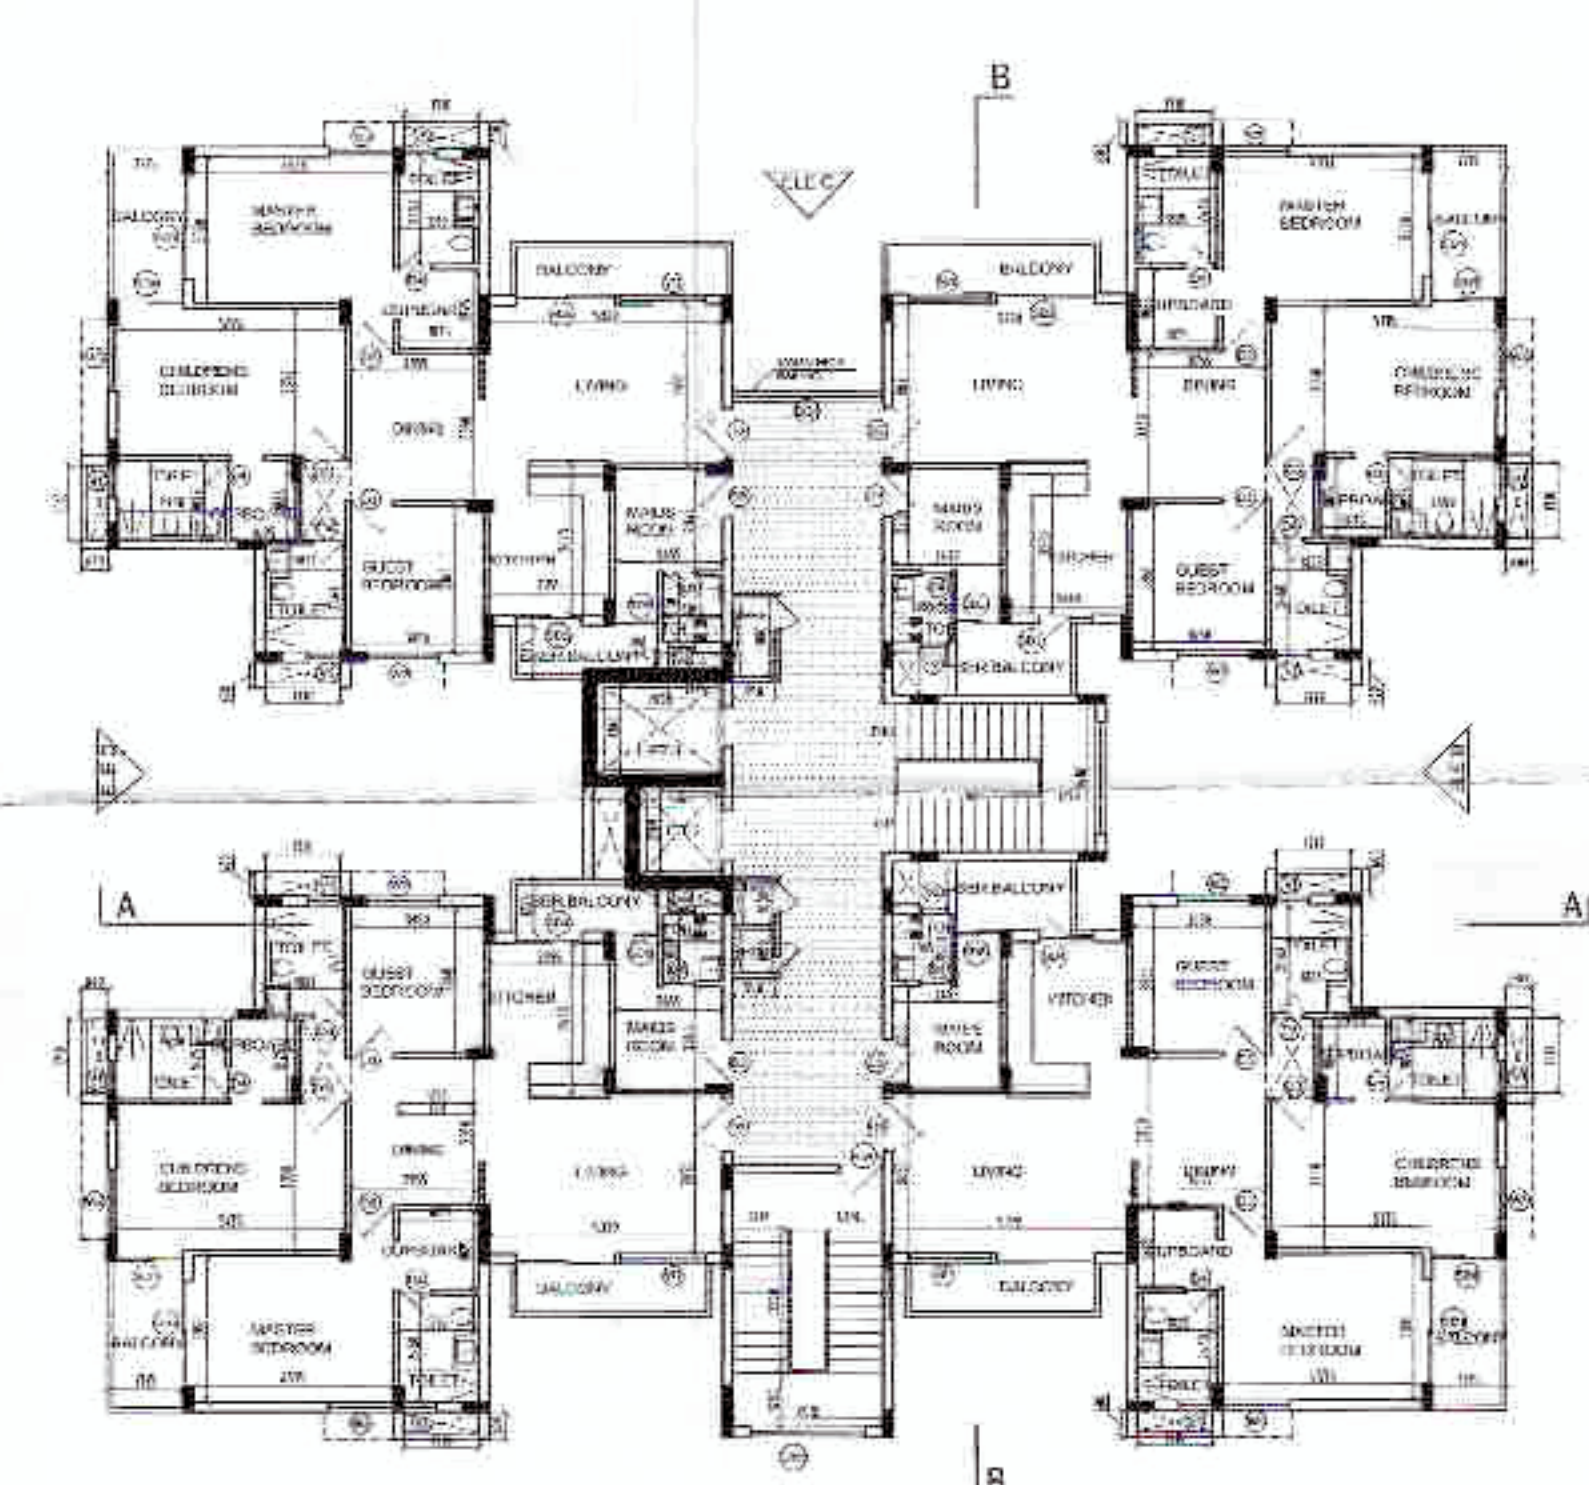

TYPICAL FLOOR PLAN-TOWER H

REVISED

DRG. TITLE :-	
STILTED FLOOR PLAN GROUND AND FIRST FLOOR PLAN	
TOWER-H	
CLIENT: ASSOTECH LIMITED	
PROJECT: REVISED SUBMISSION PLAN OF GROUP HOUSING FOR PLOT NO. GH-04A SECTOR - 78 NOIDA	
SCALE	DATE
1:100	JULY 2011
NOTE:- ALL DIM. ARE IN MM	
Signature of Client:	Signature of Architect:
	PIYUSH JAIN B. ARCH (P&E) L.No. CA/197/218/10
PROJECT: WINDSOR COURT	
GH-04A, SECTOR 78 NOIDA	

२०७३/०५/०६
२०७३/०५/०६

गणतन्त्र प्रजासत्ताक नेपाल

जनप्रति

मि/मी. श्री. [Name] नेपाली जनताको एकतापूर्ण आन्दोलनको माध्यमबाट नेपालको वर्तमान संविधानको अन्तर्गत राष्ट्रिय एकताको रक्षा गर्न चाहन्छु।

([Signature])

श्री. [Name]

([Signature])

२०७३/०५/०६

SUBMISSION DRAWING

KEY PLAN

STILT FLOOR PLAN
(GROUND FLOOR PLAN)

THIRD FLOOR PLAN

FIRST FLOOR PLAN

TYPICAL FLOOR PLAN
(4RD, 5TH, 7TH, 8TH, 9TH, 10TH & 11TH)

SECOND FLOOR PLAN

SIXTH FLOOR PLAN

WINDSOR COURT
18424A, SPECTOR RD,
MCKINNA

[illegible]

NOTES: ALL DIM. ARE IN MM

Signature of Client	Signature of Architect
	
	PIYUSH JAIN
	S. ARCH (REG)
	L.No.CA/97/25802

WINDSOR COURT
10404A, SECTOR 28,
MOGA