


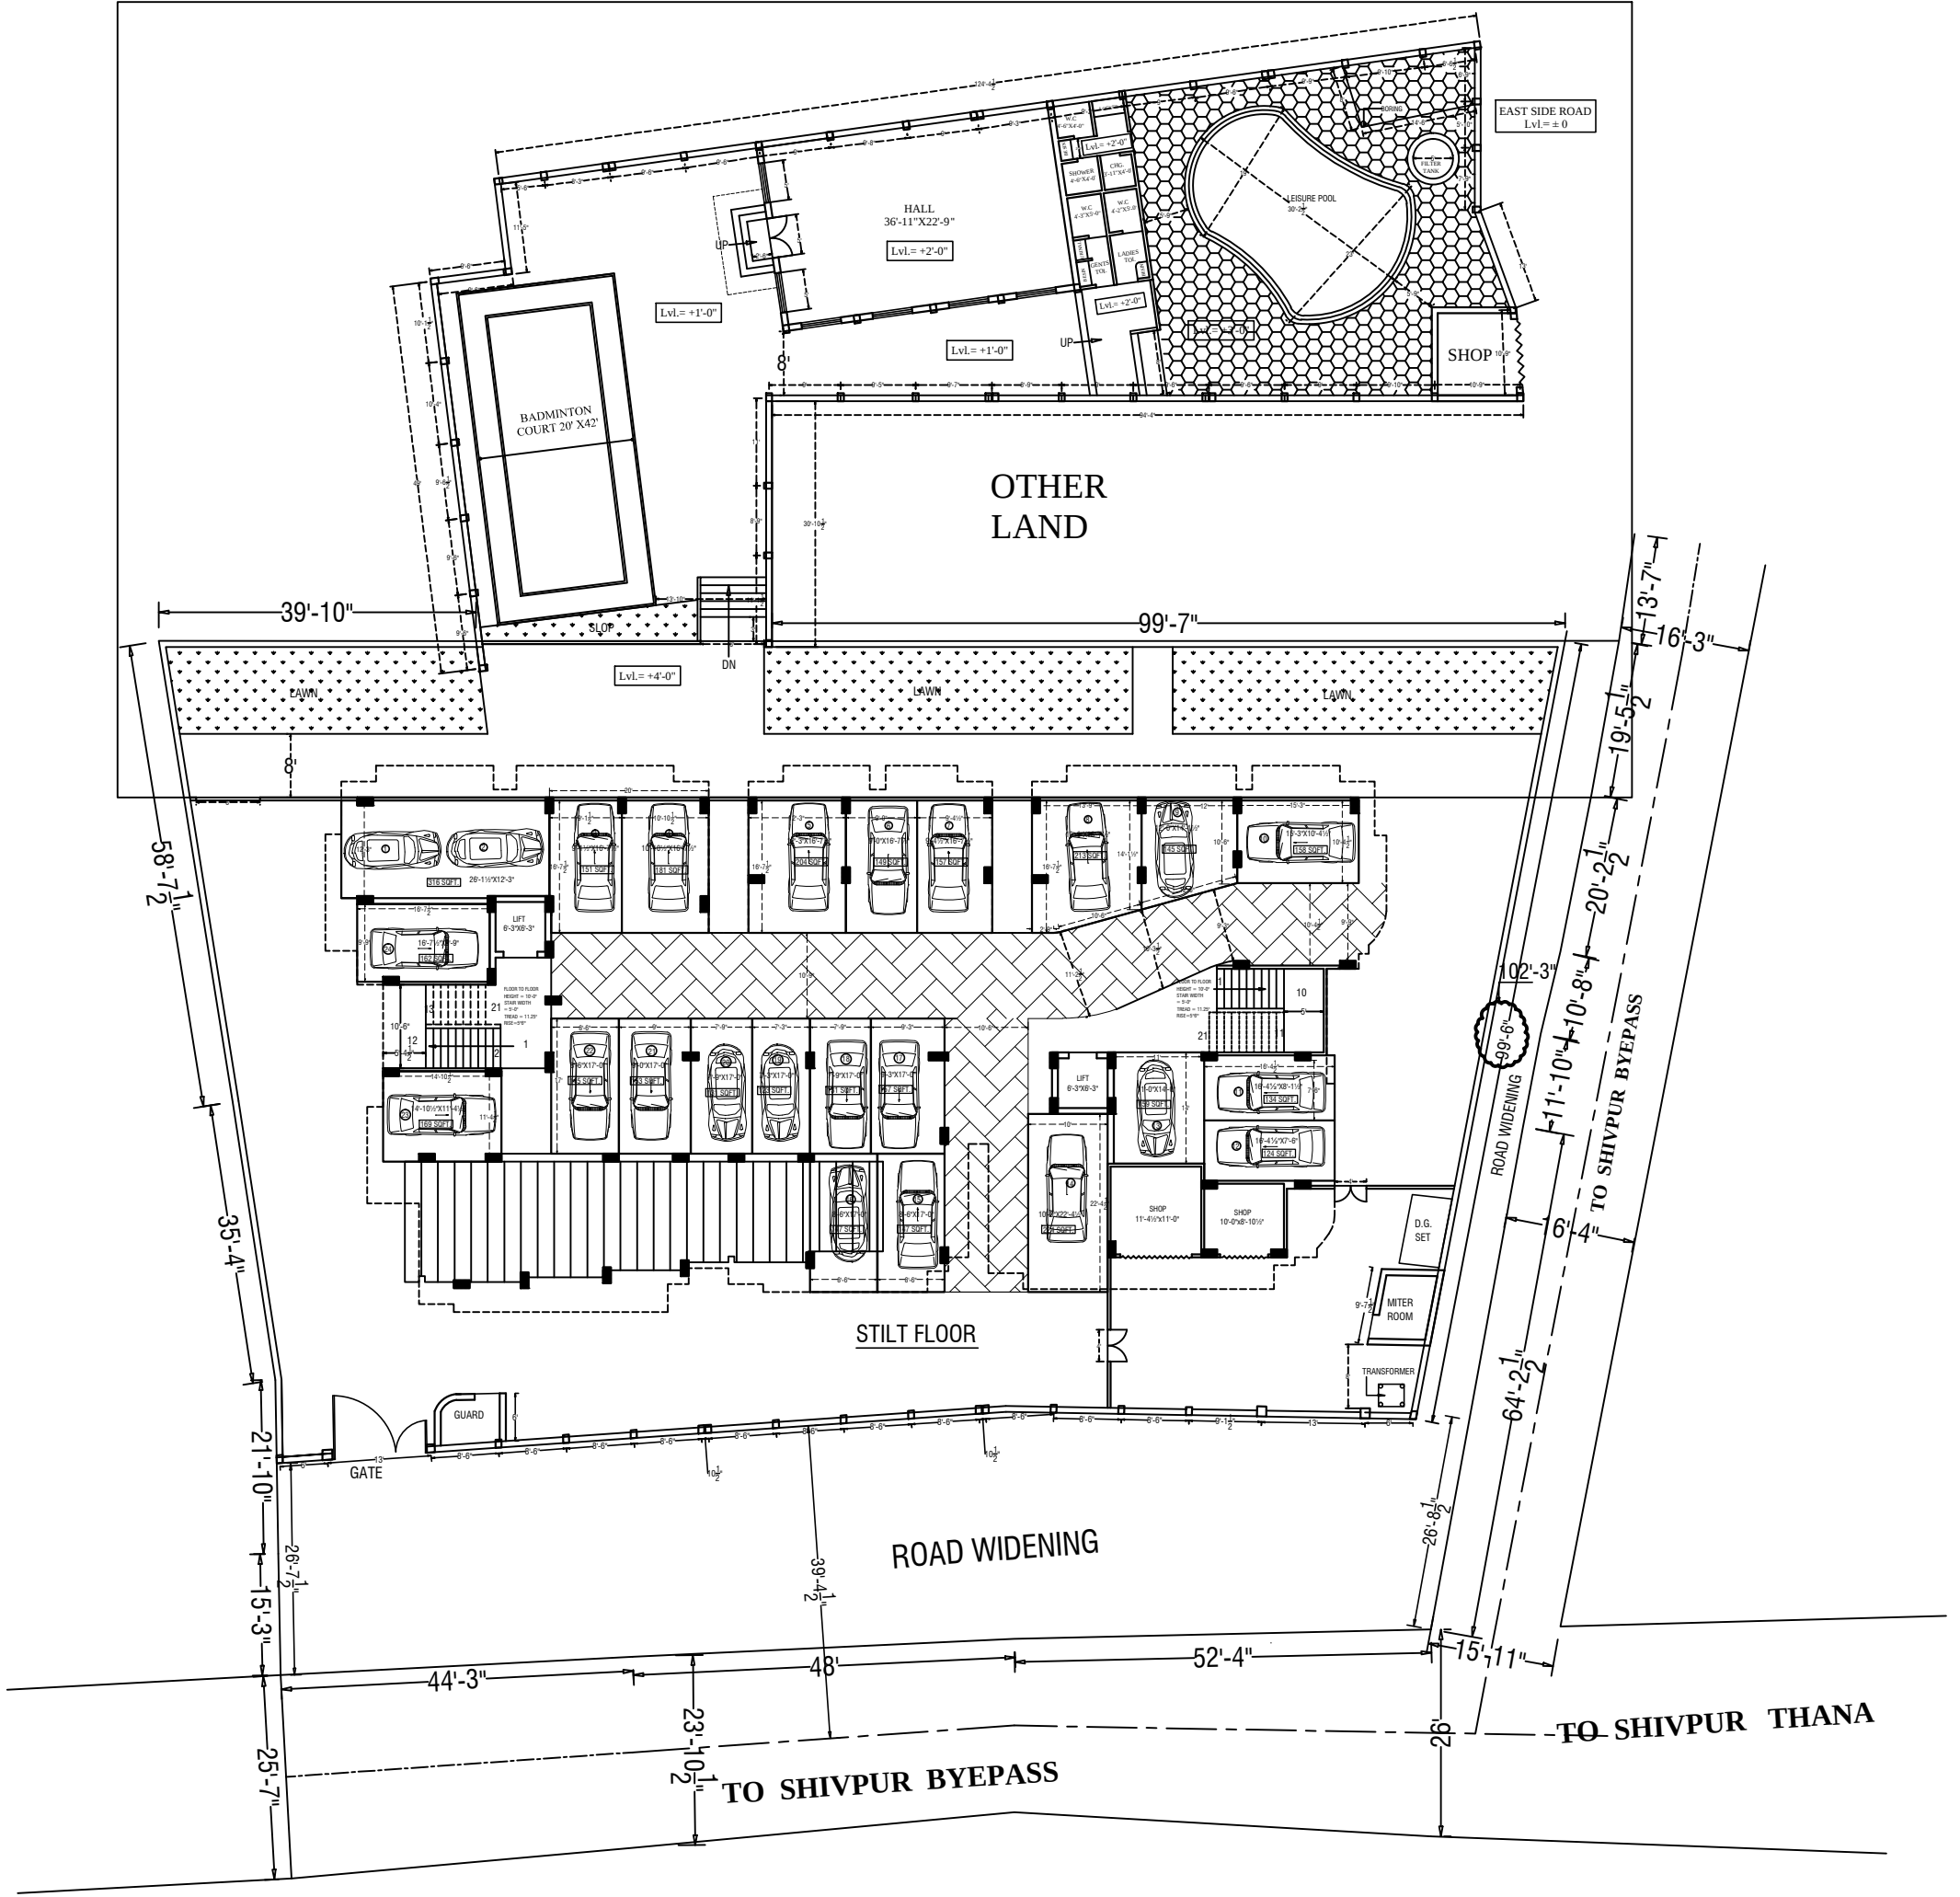

|                                                  |                                    |                              |                        |   |   |
|--------------------------------------------------|------------------------------------|------------------------------|------------------------|---|---|
| CLIENT NAME:---<br>Mr. SANJEEV KAPOOR AT SHIVPUR | DRG. TITLE:---<br>STILT FLOOR PLAN | DRAWN BY:---<br>PURNIMA SETH | DATE:---<br>02-02-2018 | DIRECTION:---<br> | <b>Er. S.K. GUPTA</b><br>(B.TECH. HONS.)<br><b>( CHARTERED ENGINEER )</b><br>A-1,VIRAT VILLA, MAHAMOORGANJ - VARANASI.<br>MOB.NO. - 9559830008 , 9453760086<br>EMAIL ID:-- officeskgupta@gmail.com |
|                                                  | SCALE:---<br>N.T.S.                | CHECKED BY:---<br>A3         | REVISION NO.:---<br>00 |   |   |