

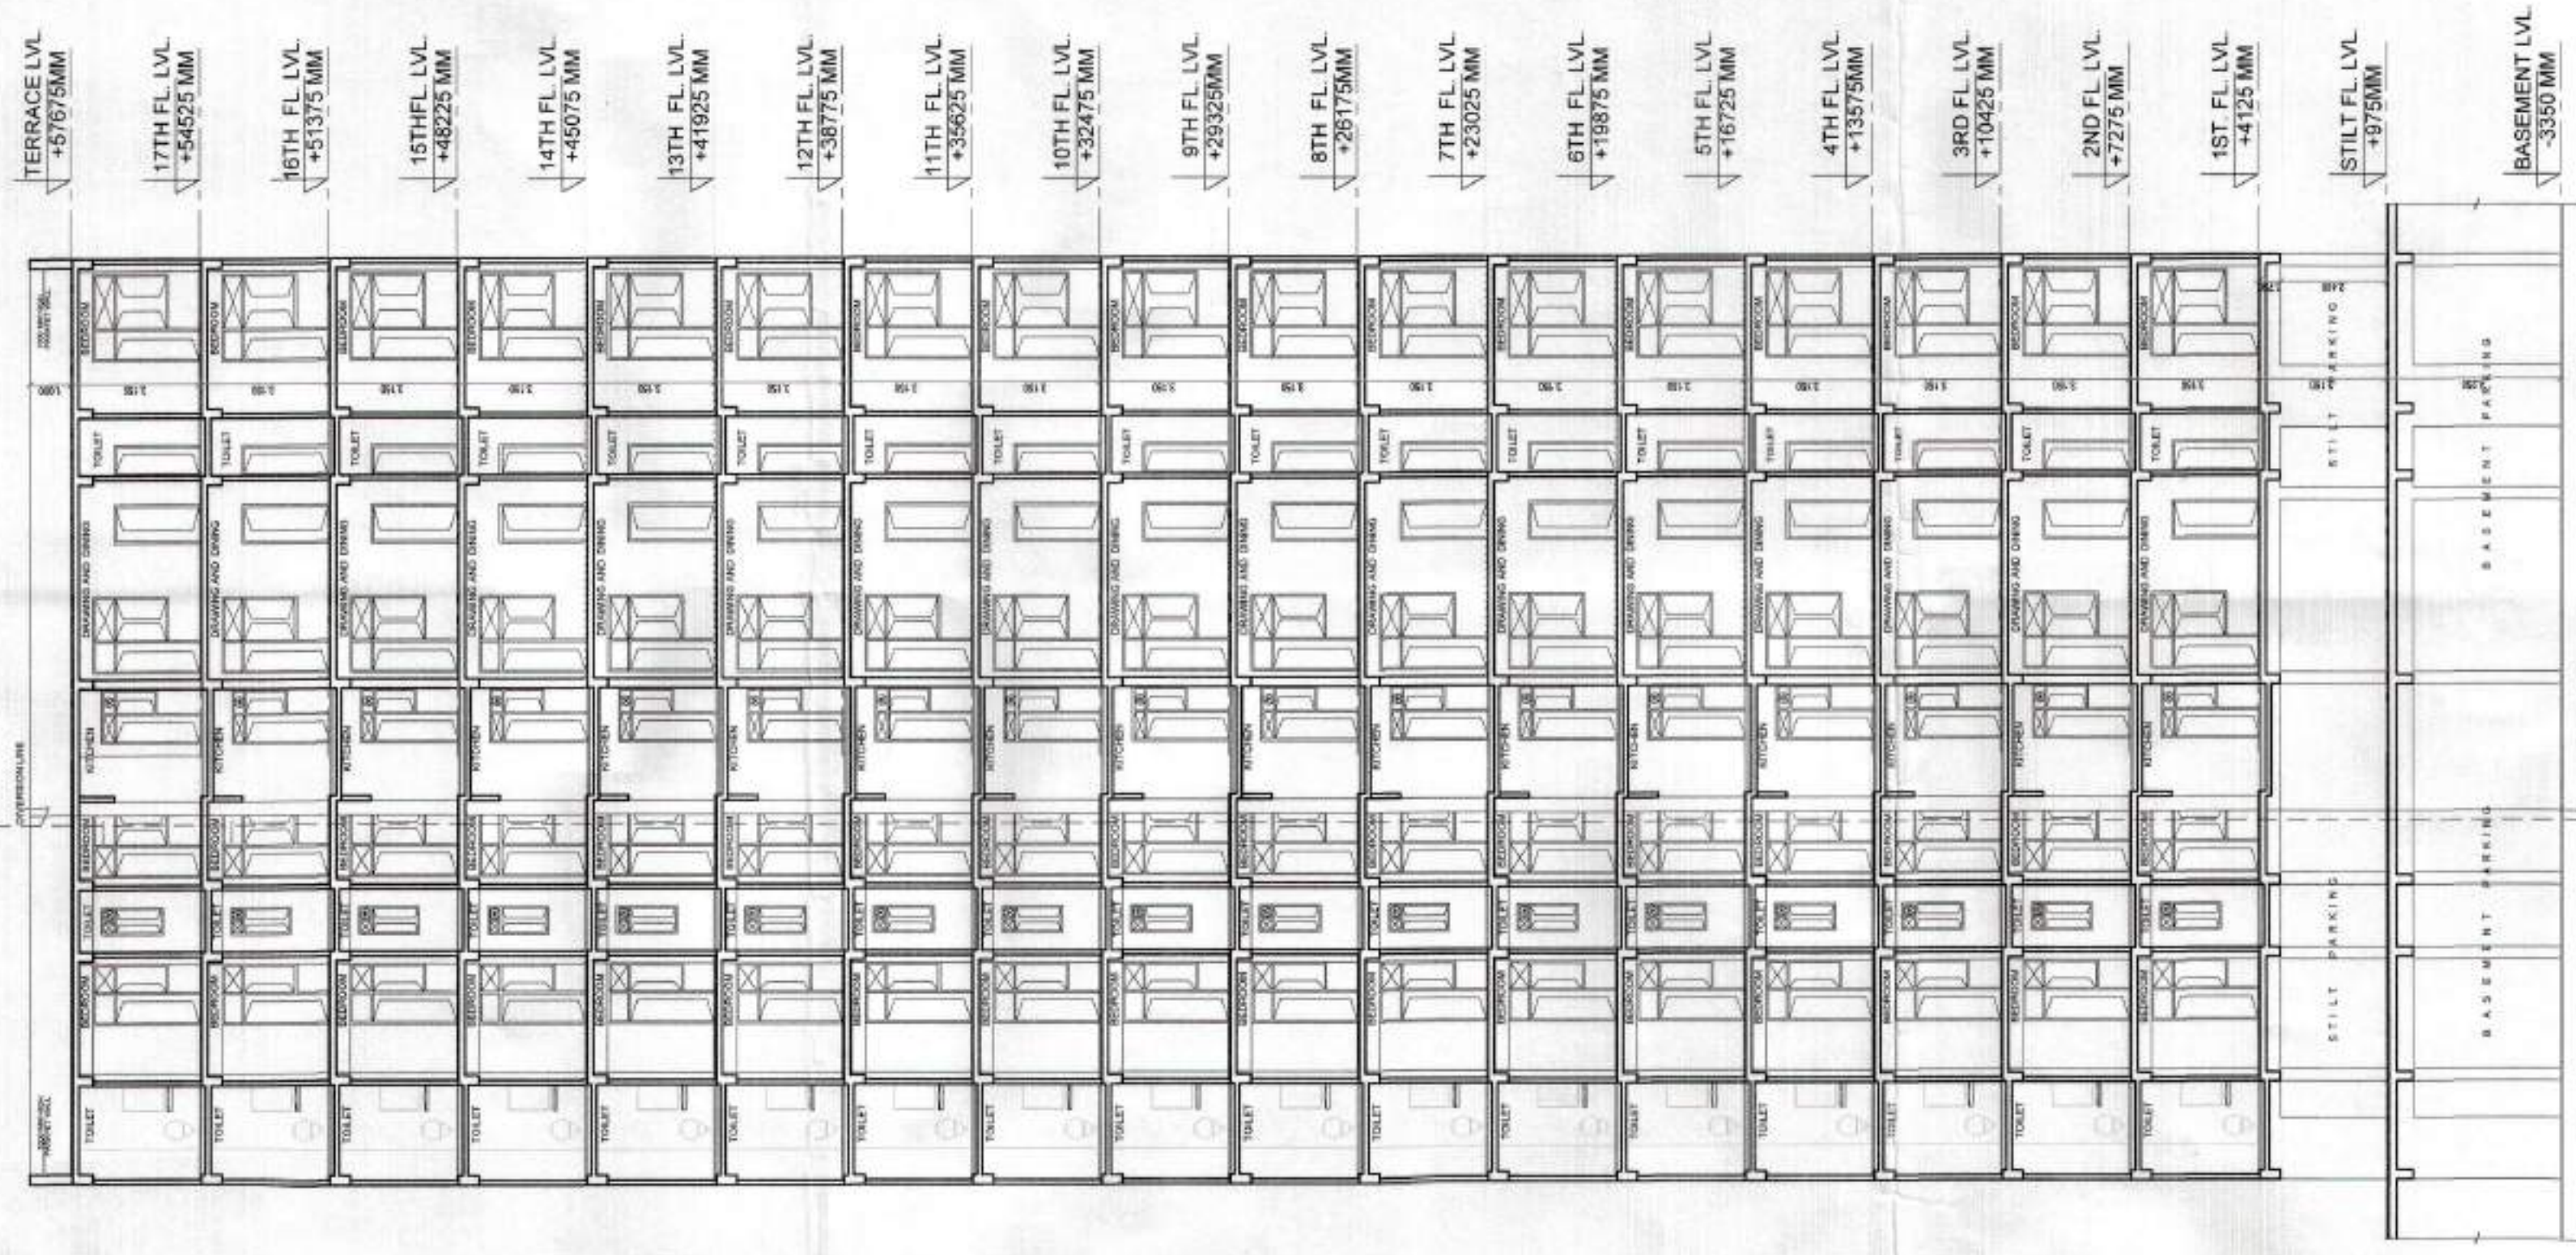
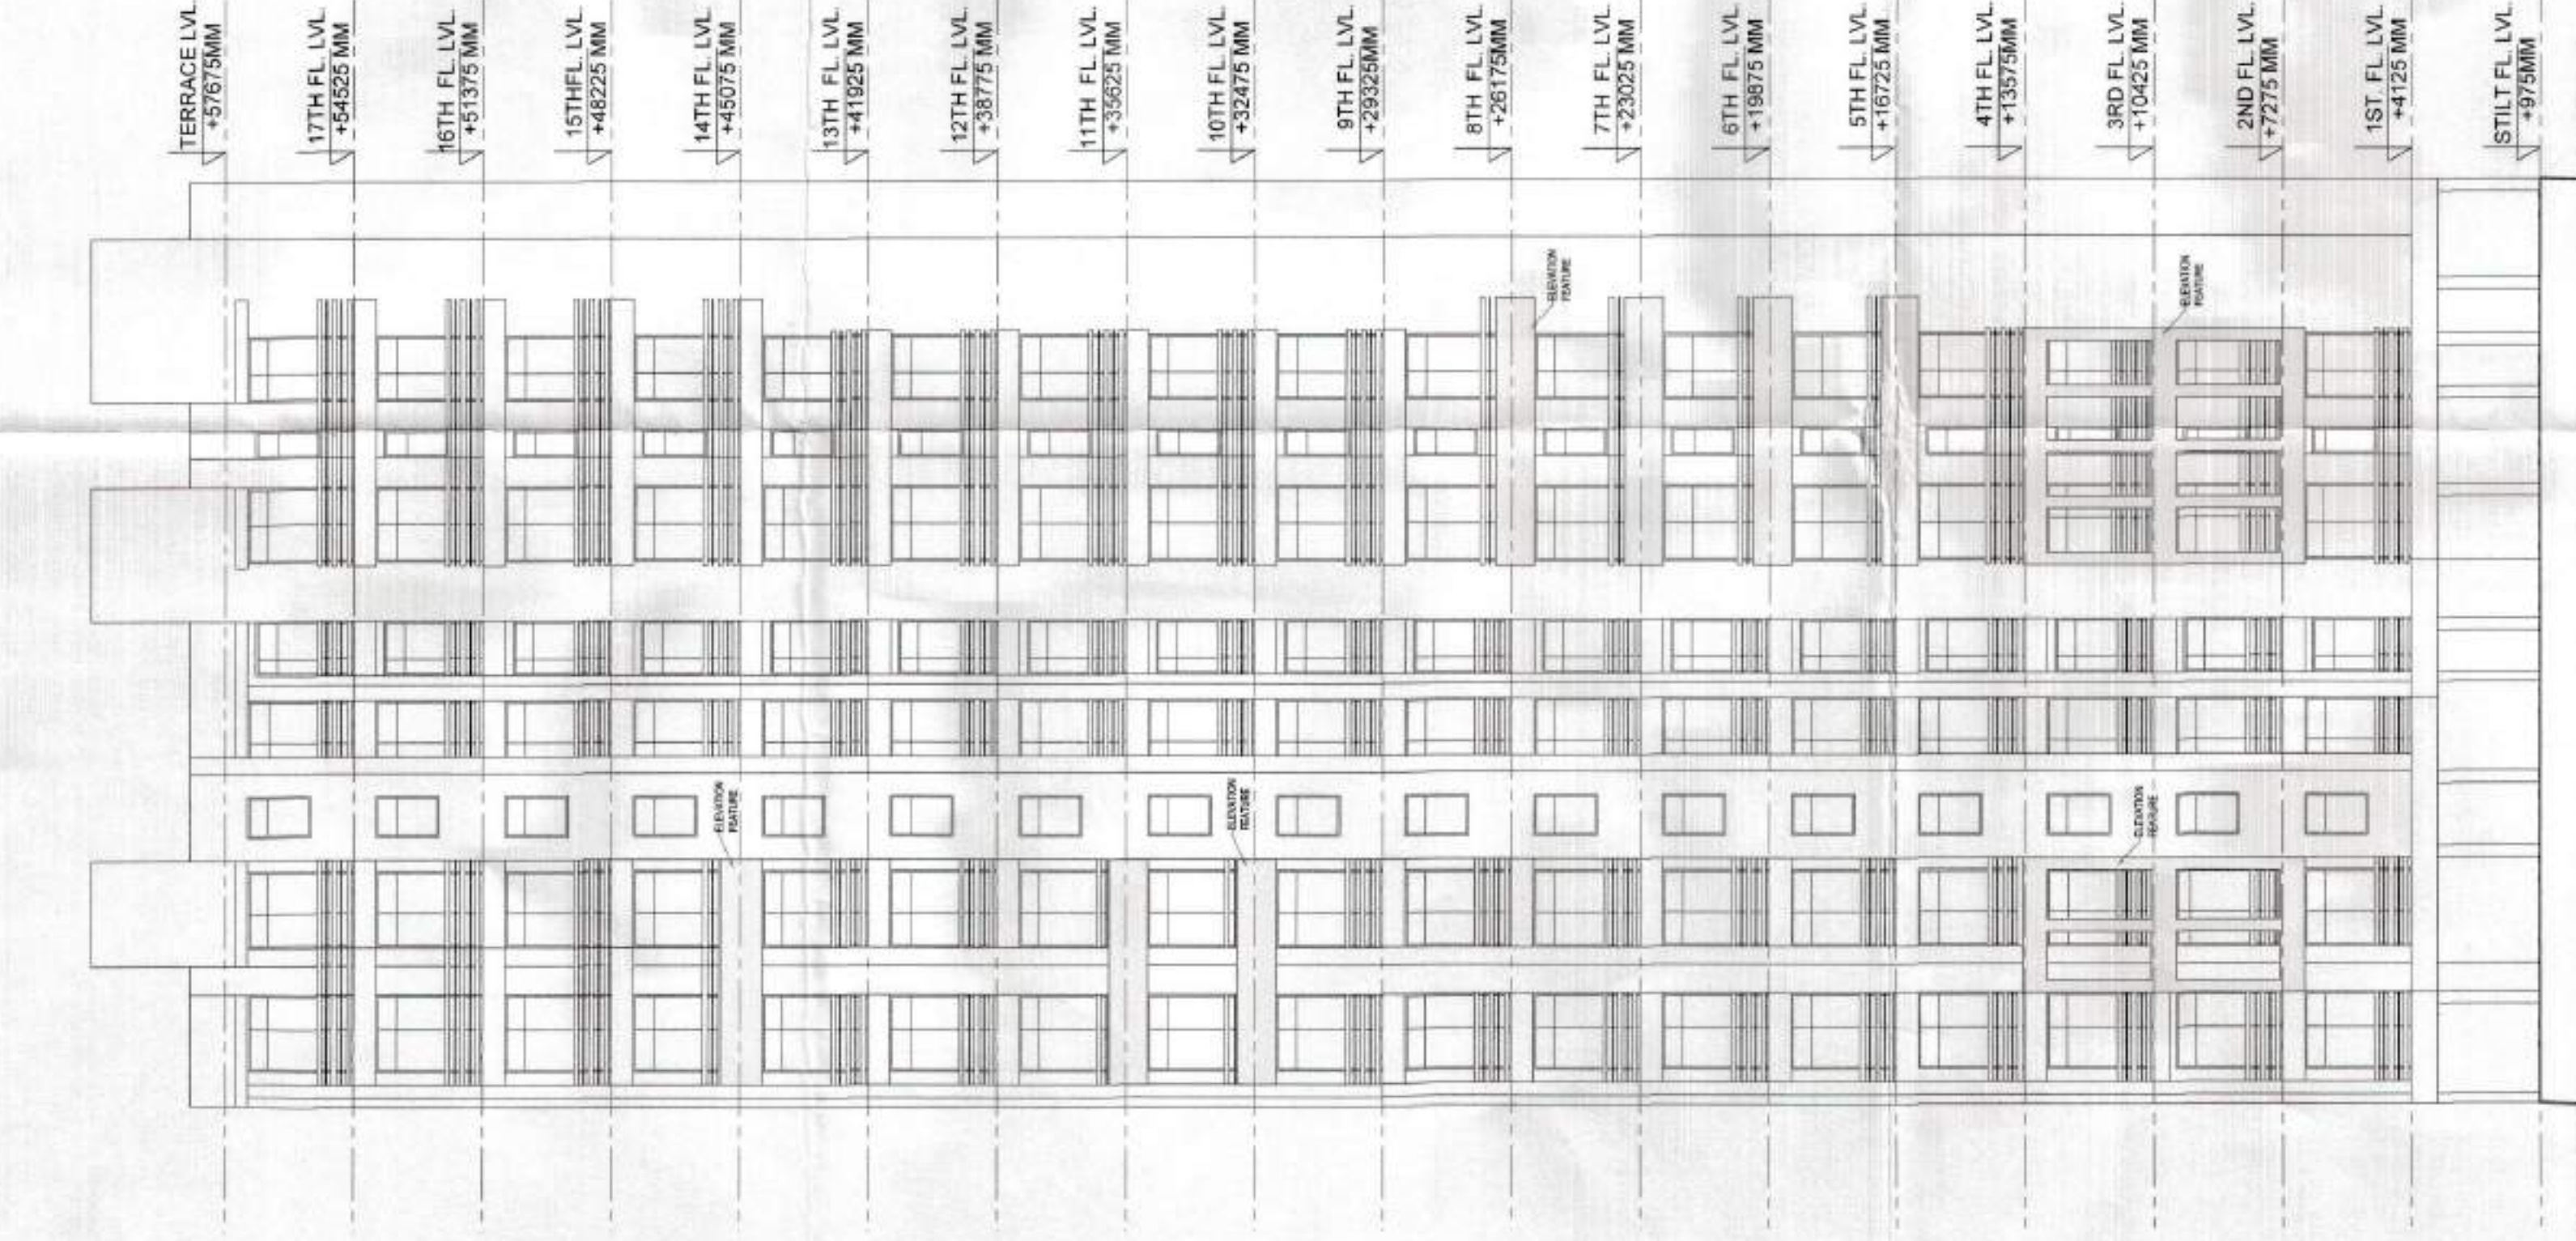


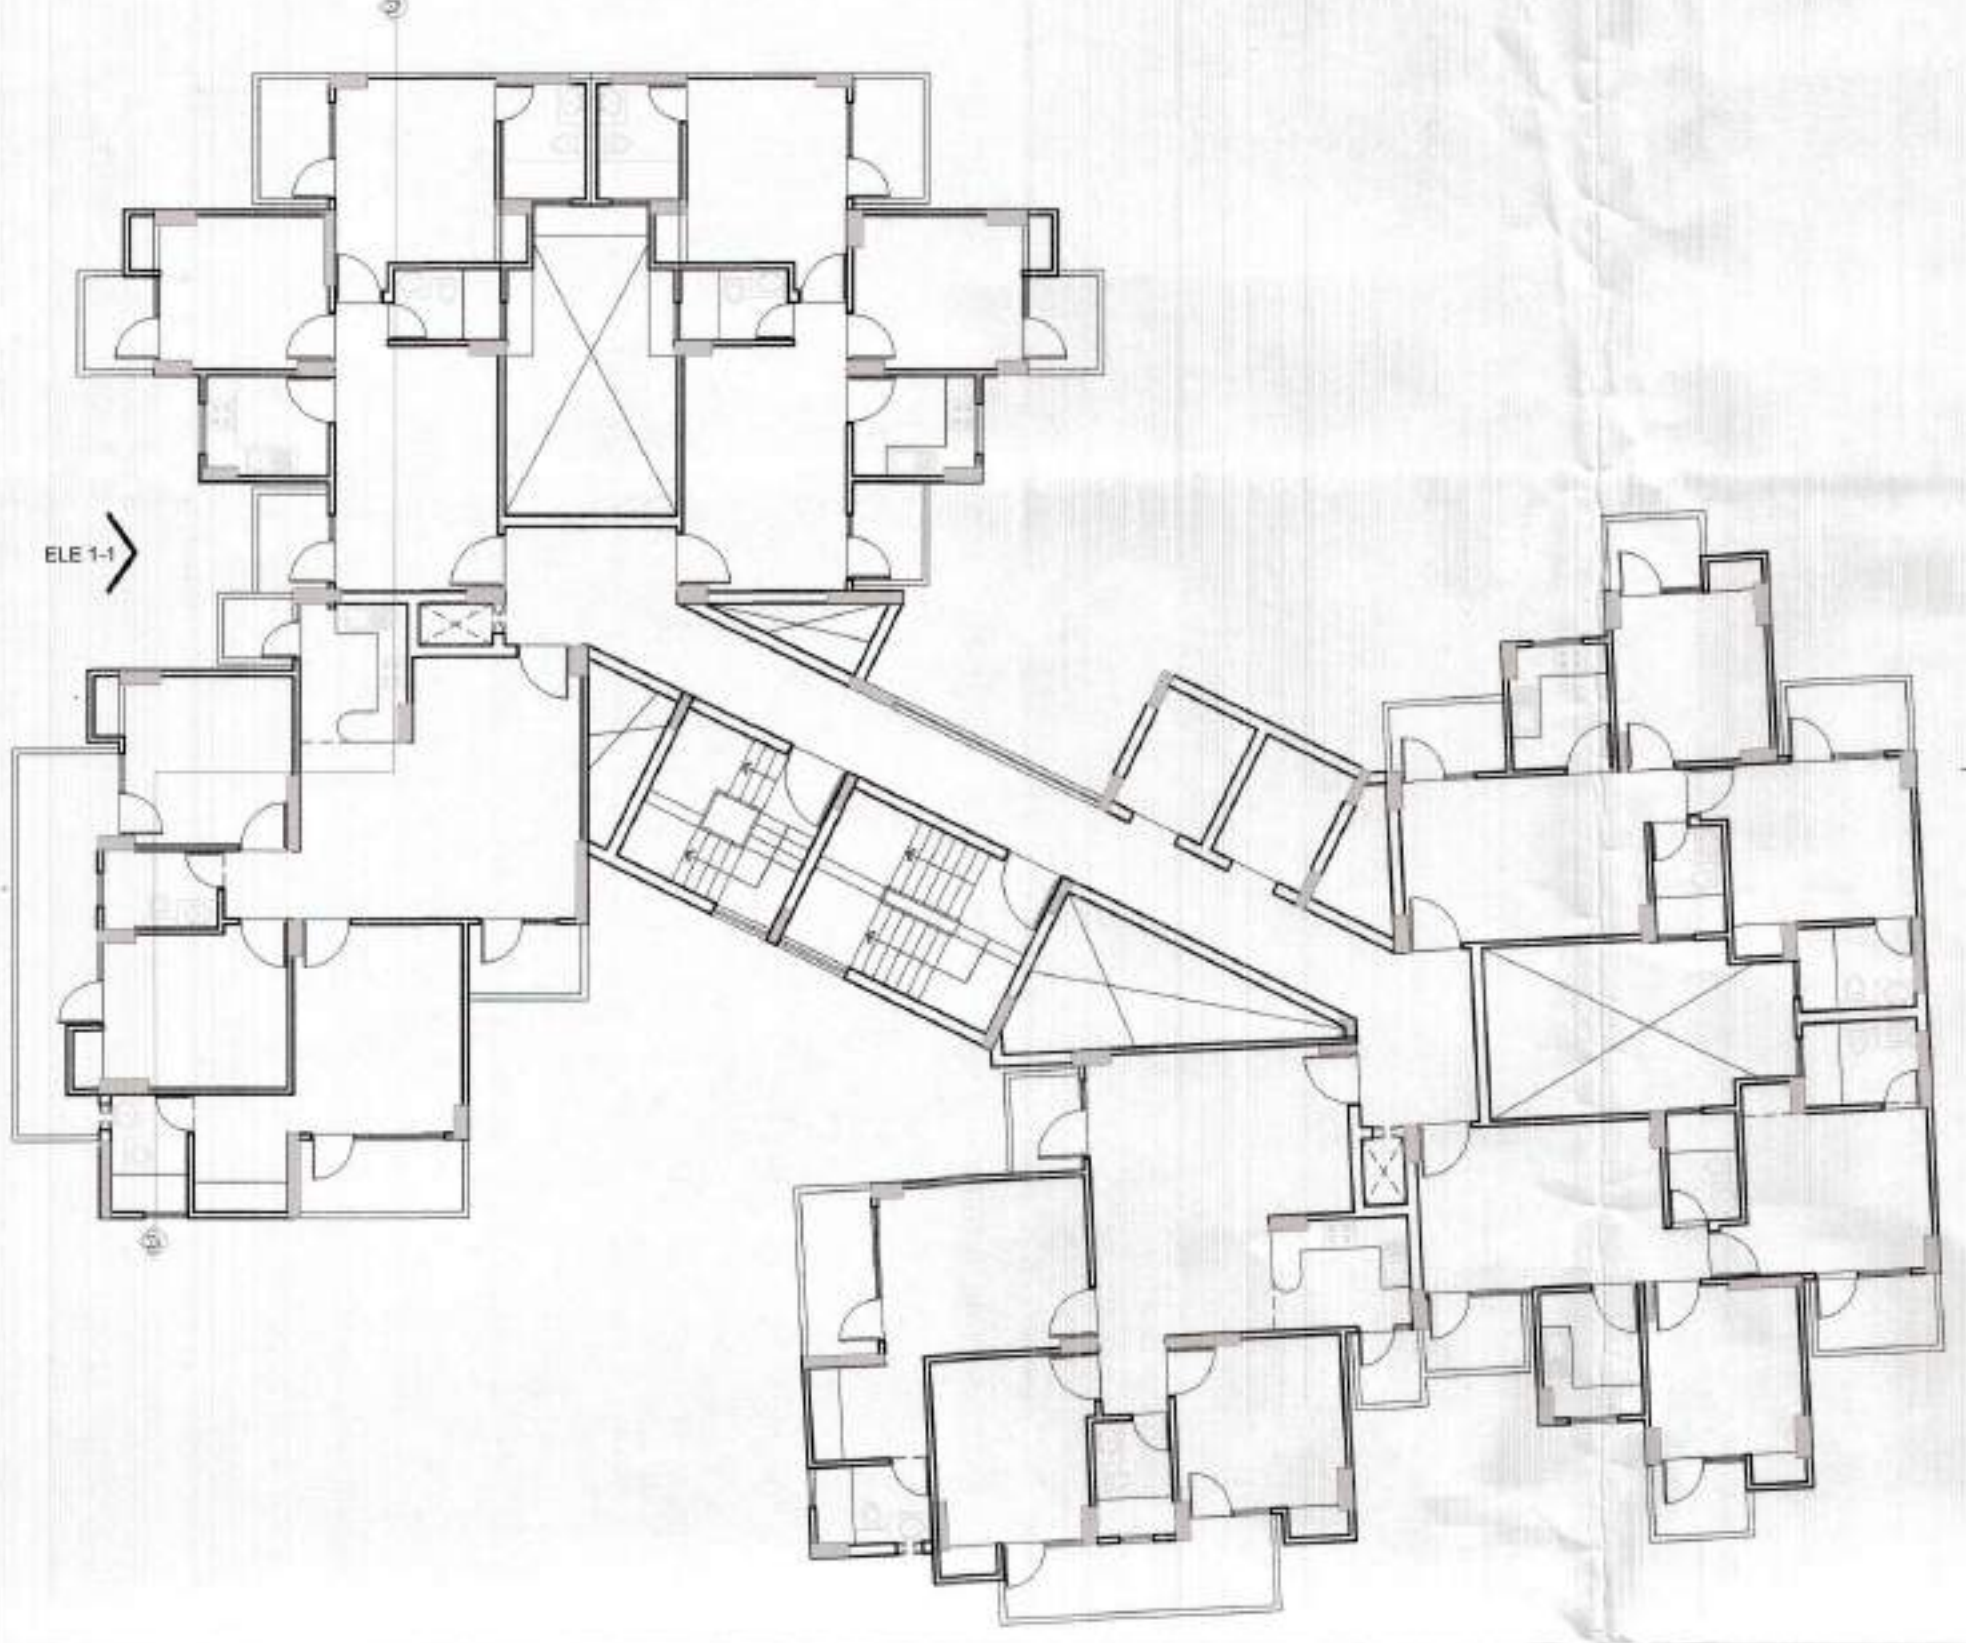


SECTION 1-1

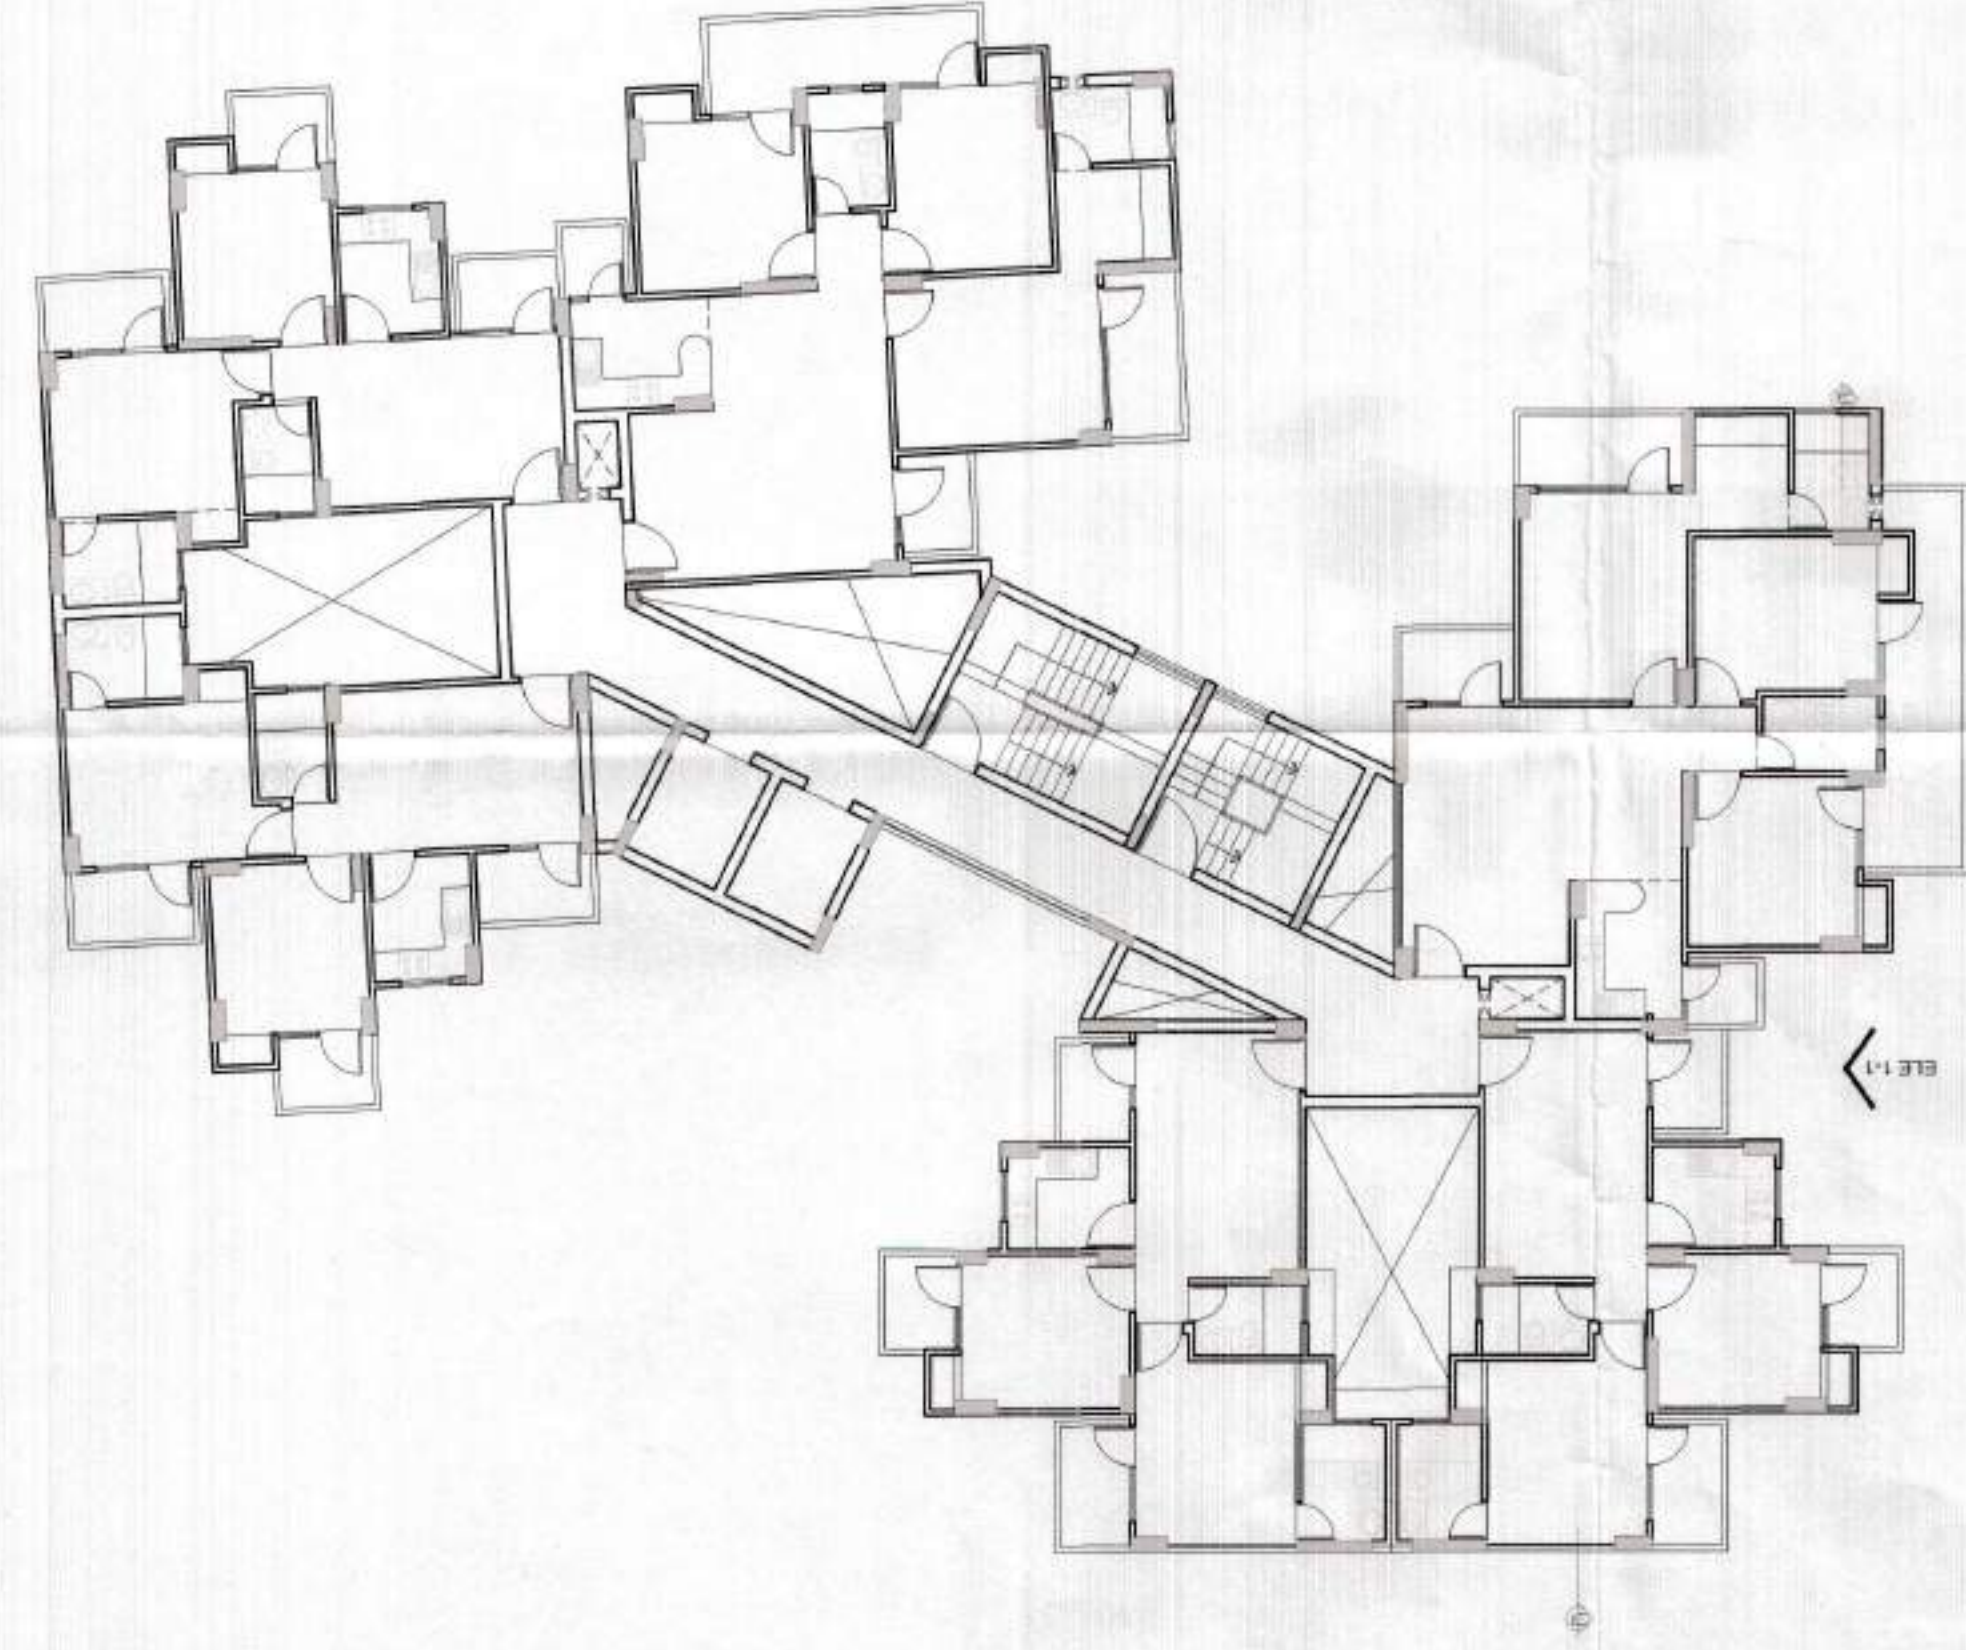


COMPLETION DRAWING	DATE : 06.12.13	DRG.NO. : SD-15
PROJECT : GROUP HOUSING(GC-2 AT GAUR CITY) PLOT NO - GH - 01, SECTOR - 4 GREATER NOIDA	SCALE : 1 : 150	NORTH : N
CLIENT : AIG INFRA TECH INDIA PVT. LTD.	OWNER'S SIGN	ARCHITECT'S SIGN
SHEET TITLE : BLOCK - D ELEVATION & SECTION		

ARCHITECTS:
SPACE DESIGN GROUP
W-130, F.F. GREATER KALASHI, NEW DELHI - 48
PIN - 110024/0732 - 41031265
EMAIL - spacedesigngroup@rediffmail.com/ gmail.com

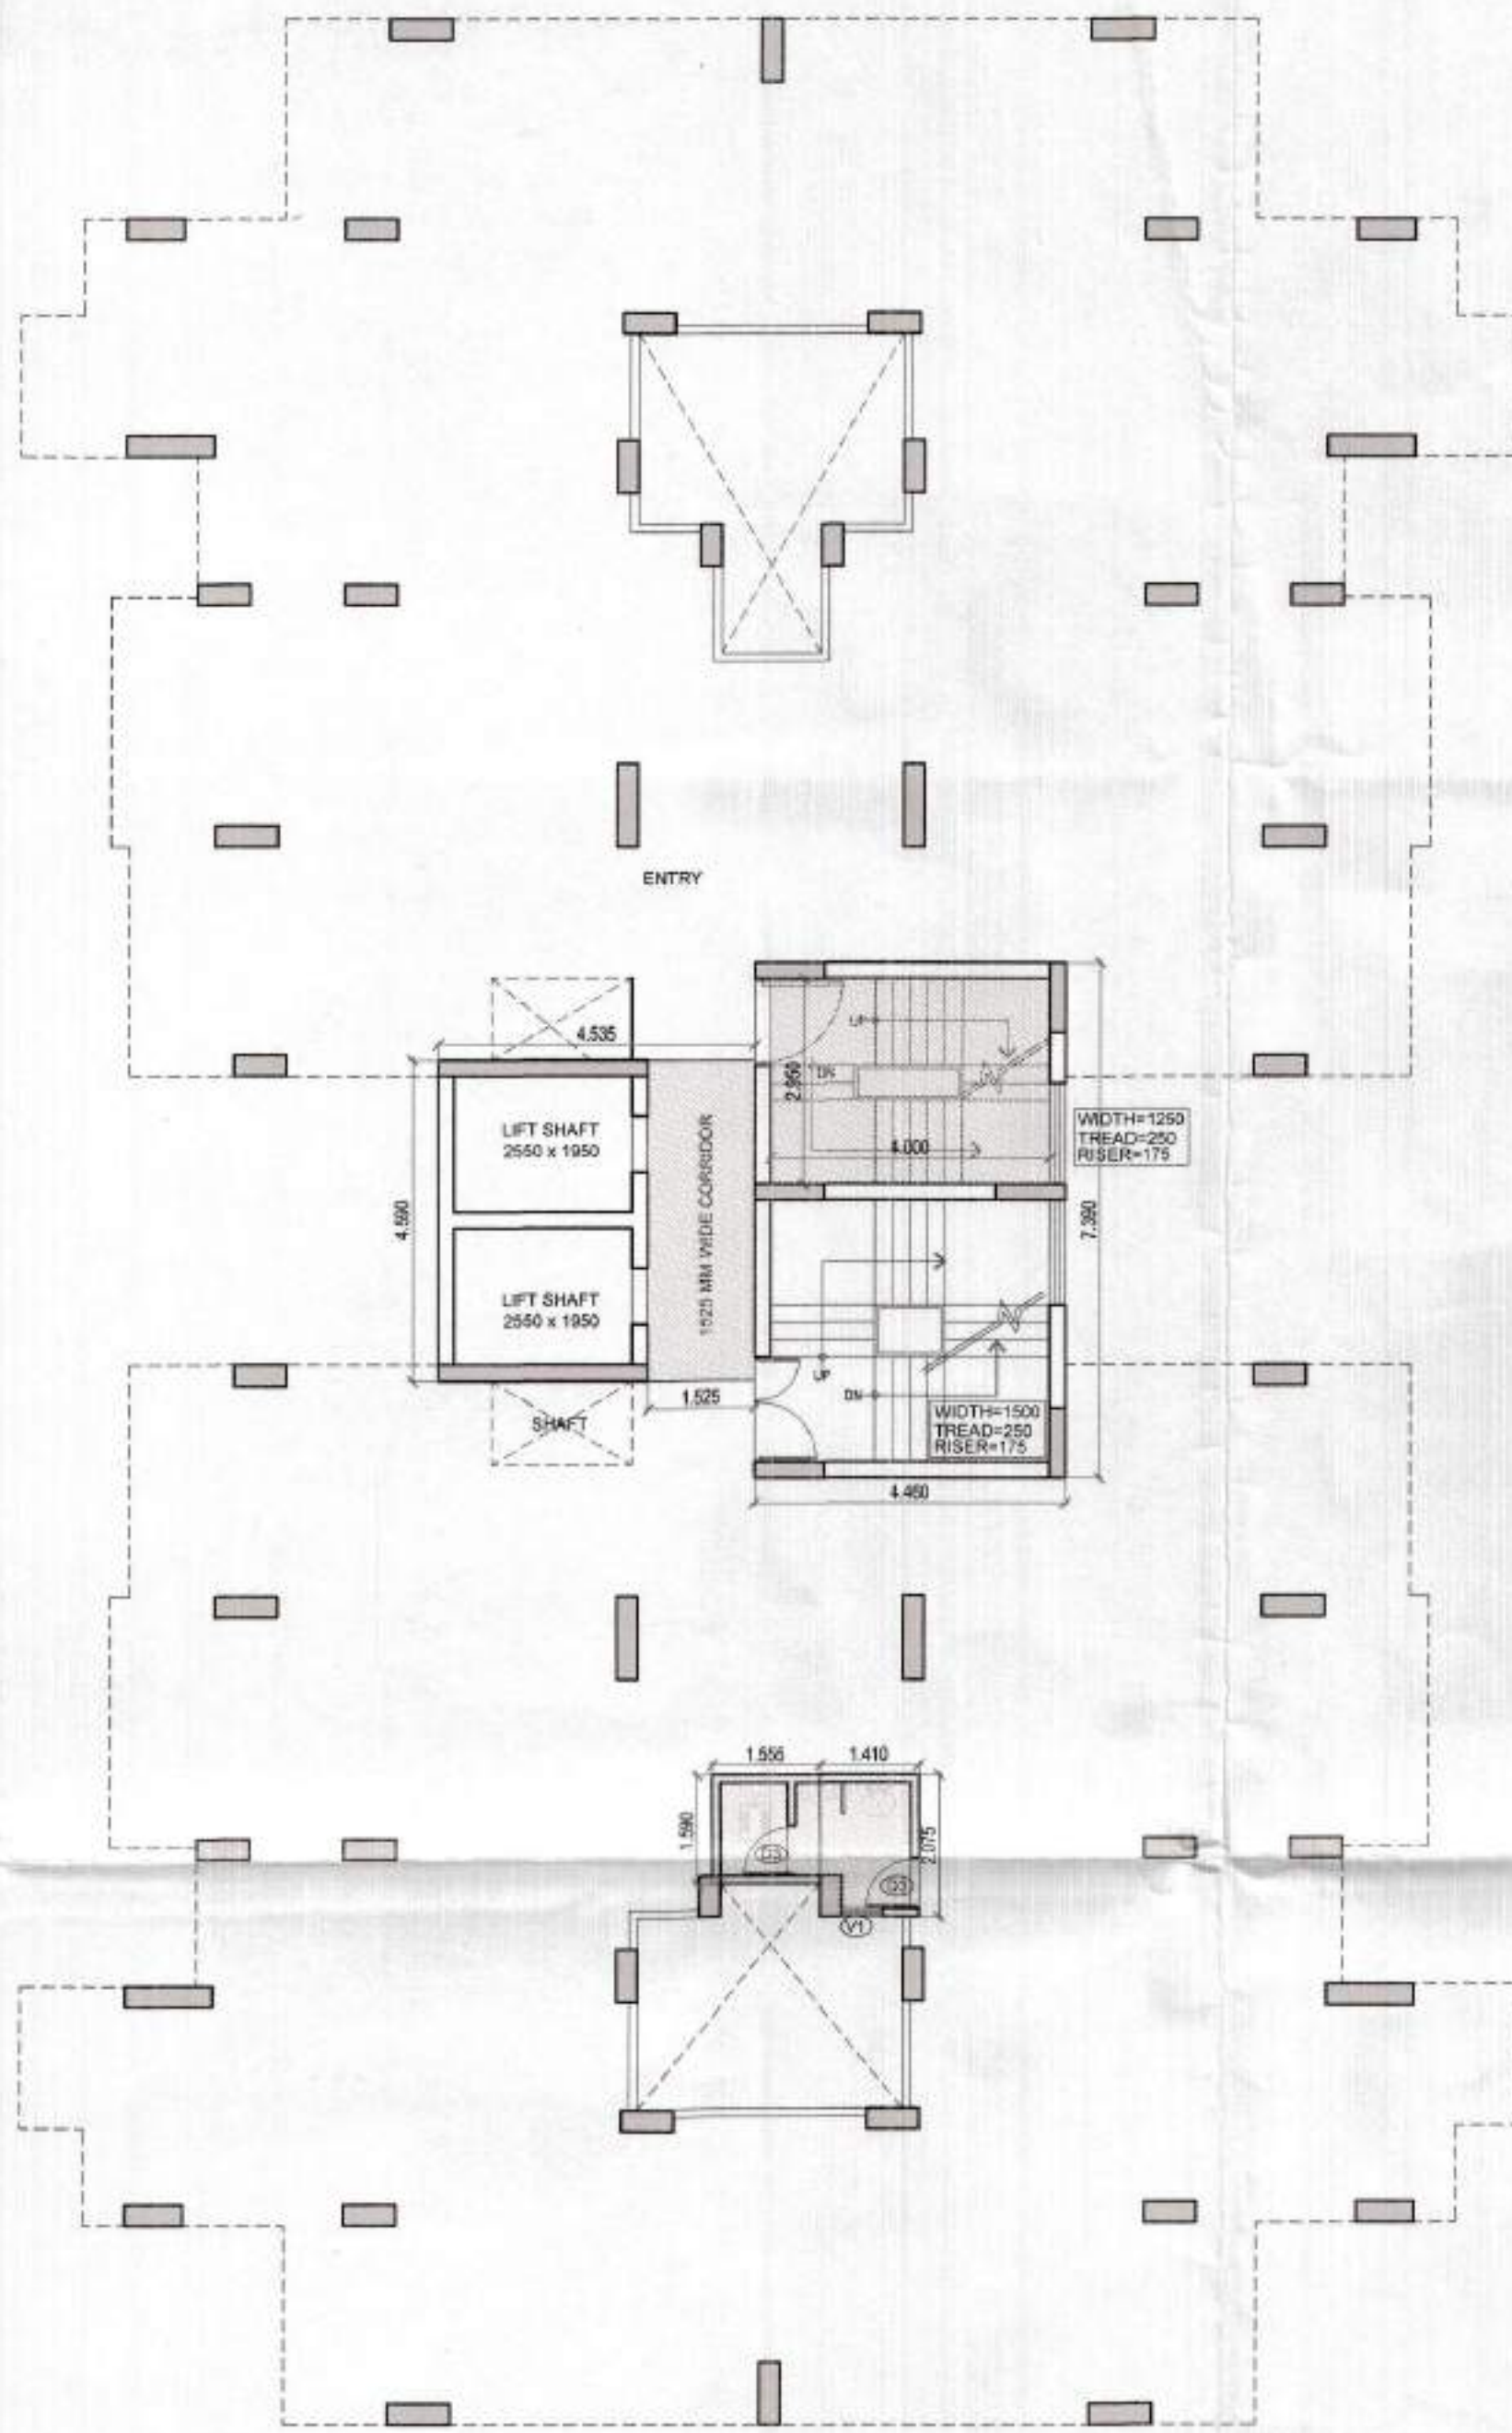

BLOCK-E & F (STILT FLOOR)

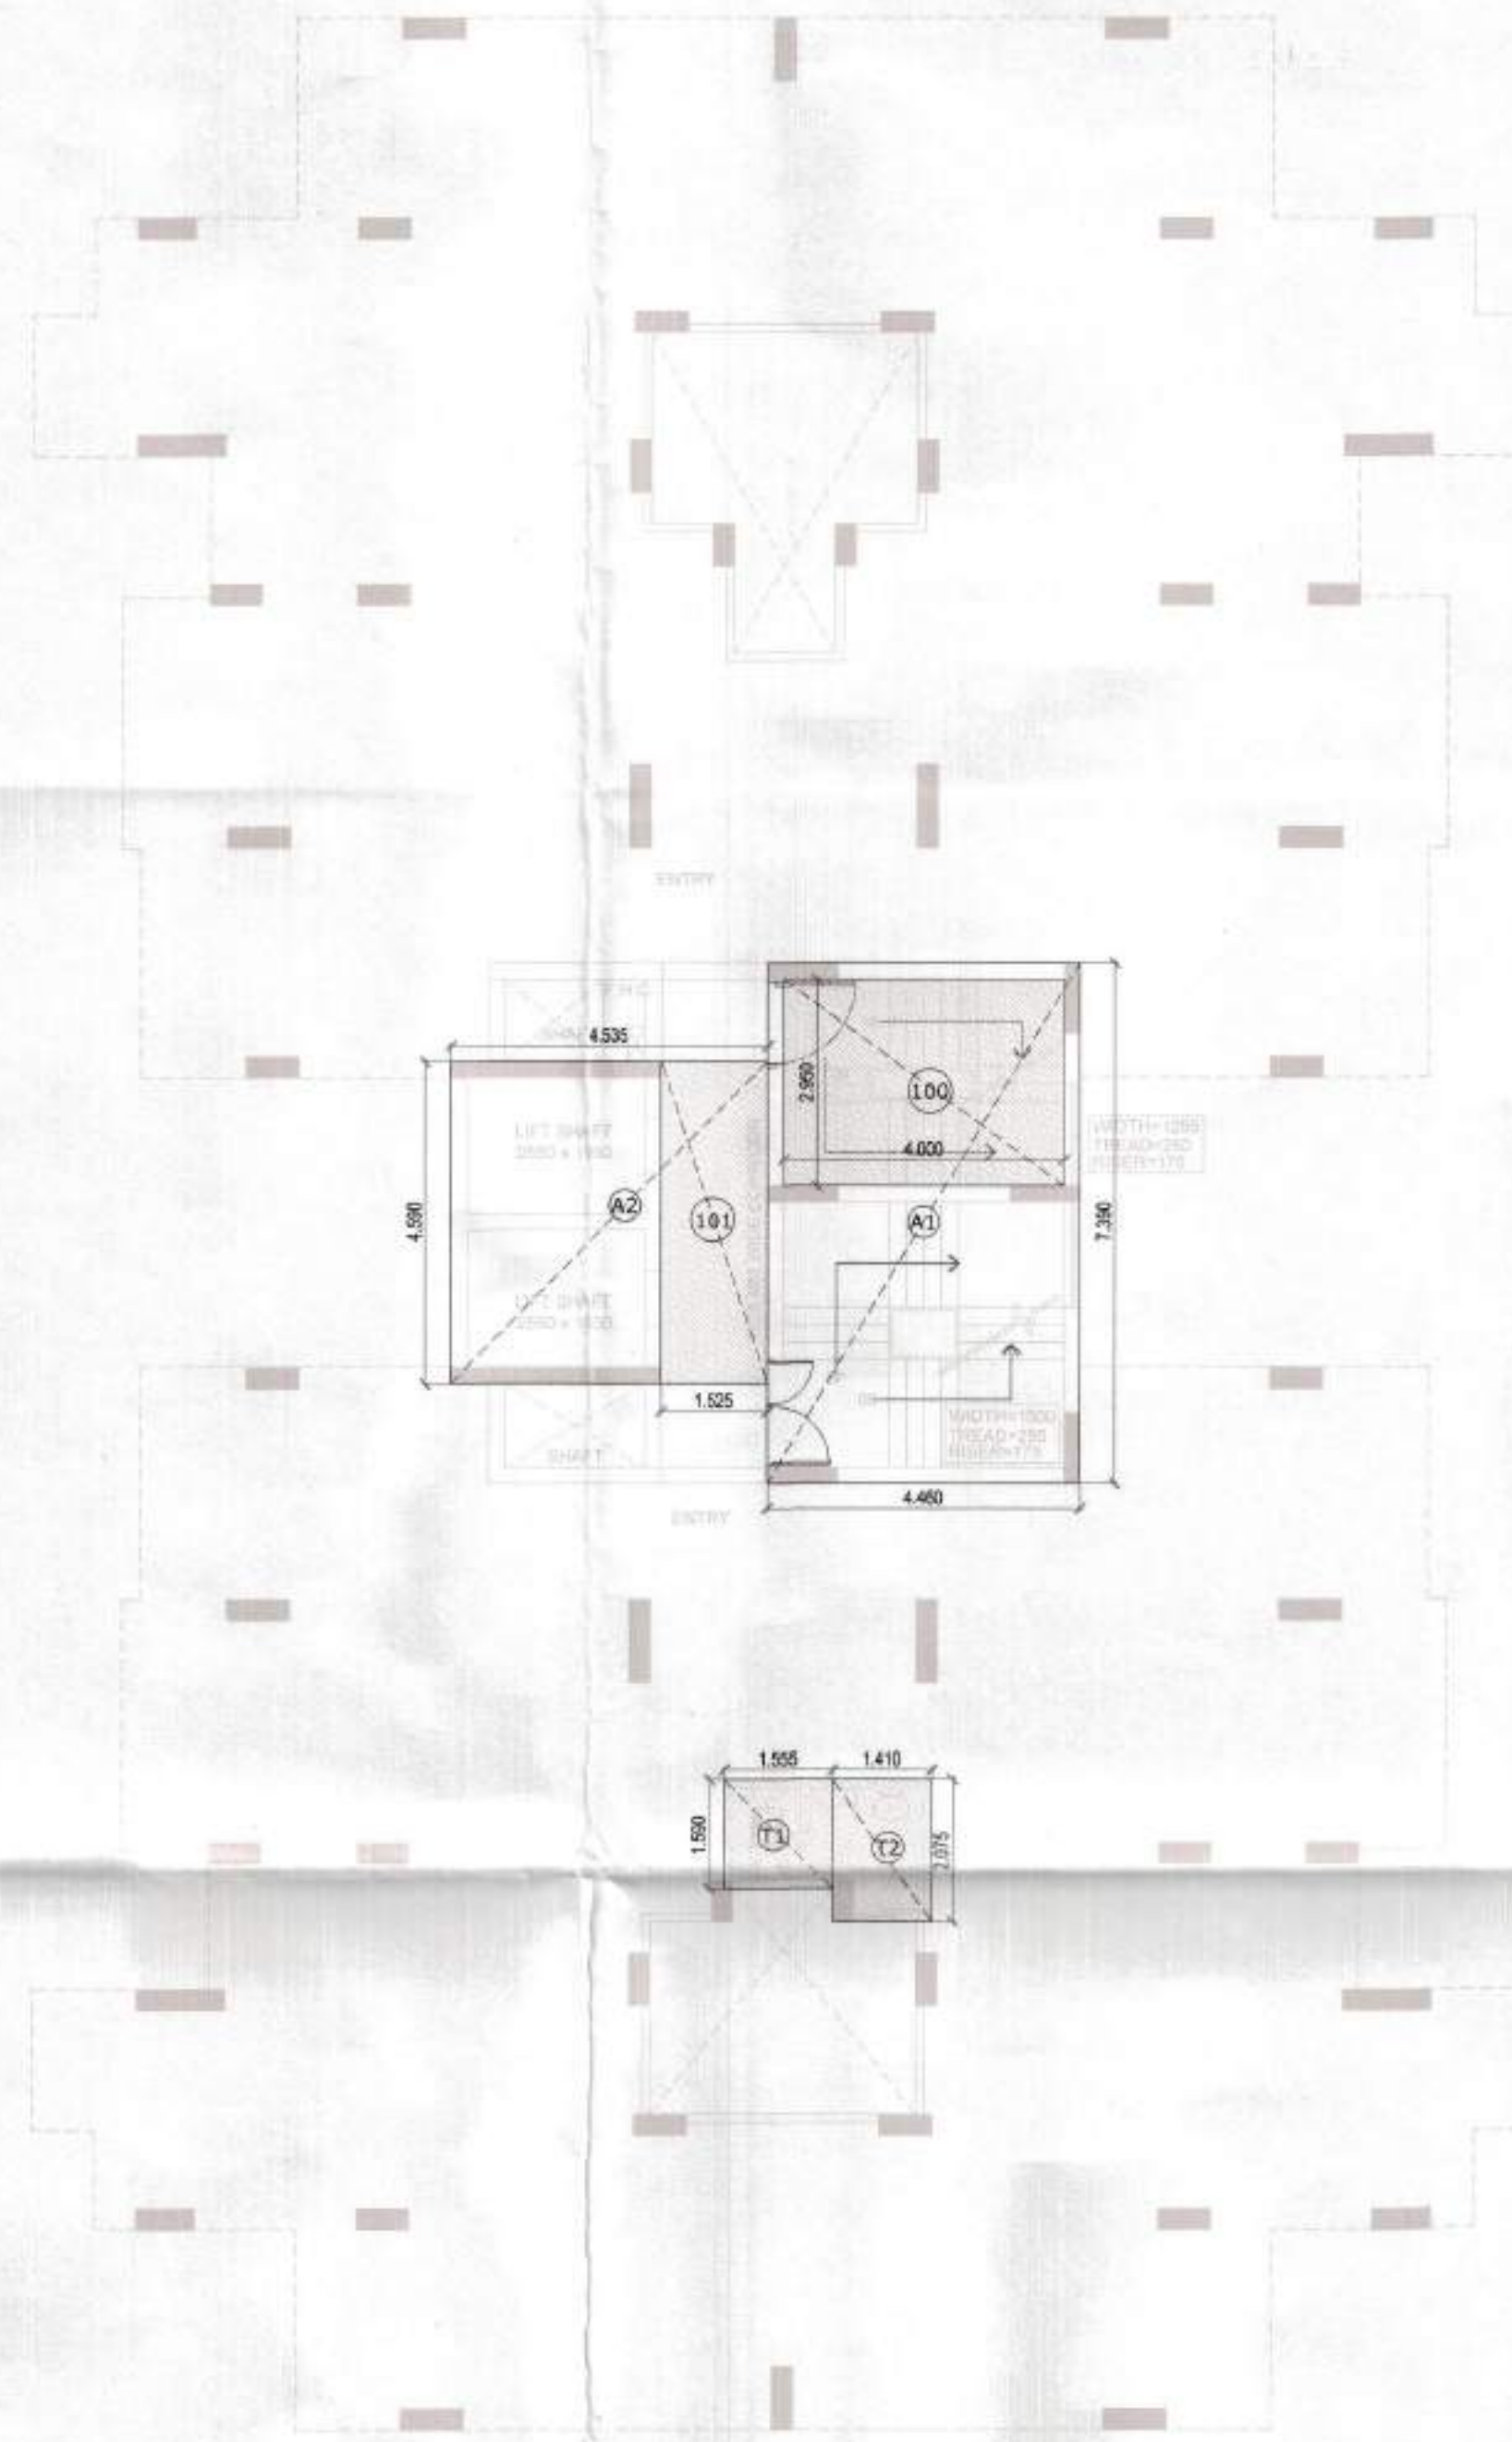

BLOCK-E & F (STILT FLOOR)
AREA DETAIL

STILT COVERED AREA DETAIL OF BLOCK E & F

COVERED AREA OF BLOCK E & F ON STILT FLOOR

S No.	LENGTH	WIDTH	AREA	NO.	TOTAL AREA
A1	4.460	7.390	32.959	1	32.959
A2	4.535	4.590	20.816	1	20.816
100	4.000	2.950	11.800	1	11.800
101	1.525	4.590	7.000	1	7.000
					34.975 SQM

15% STILT AREA DETAIL OF BLOCK E & F

15% ADDITIONAL F.A.R. AREAS ON BLOCK E & F (STILT FLOOR)

S No.	LENGTH	WIDTH	AREA	NO.	TOTAL AREA
FIRE STAIR	100	4.000	2.950	1	11.800
LIFT LOBBY	101	1.525	4.590	1	7.000
DRIVER TOILET	T1	1.555	1.590	1	2.472
DRIVER TOILET	T2	1.410	2.075	1	2.926
					24.198 SQM

FLOORS	F.A.R.	STILT AREA	NO. OF UNITS
STILT	34.975	24.198	
1st FL	446.106	31.570	4
2nd FL	446.106	31.570	4
3rd FL	446.106	31.570	4
4th FL	446.106	31.570	4
5th FL	446.106	31.570	4
6th FL	446.106	31.570	4
7th FL	446.106	31.570	4
8th FL	446.106	31.570	4
9th FL	446.106	31.570	4
10th FL	446.106	31.570	4
11th FL	446.106	31.570	4
12th FL	446.106	31.570	4
13th FL	446.106	31.570	4
14th FL	446.106	31.570	4
15th FL	446.106	31.570	4
16th FL	446.106	31.570	4
17th FL	446.106	31.570	4
MULTI		29.987	
MACHINE RM		33.514	
WATER TANK		30.952	
ADD. COVERED AREA	0.993		
TOTAL	7619.467	654.937	68
TOTAL SERVANT ROOM ON BLOCK E & F=136			



DOOR WINDOW SCHEDULE				
SL.NO	TYPE	WIDTH	CILL	LINTEL
1	D1	1200	-	2100
2	D2	1050	-	2100
3	D3	1000	-	2100
4	D4	950	-	2100
5	D5	900	-	2100
6	D6	750	-	2100
7	DW1	3235	300	2400
8	DW2	2595	300	2400
9	DW3	2275	300	2400
10	DW4	2165	300	2400
11	DW5	2195	300	2400
12	DW6	2035	300	2400
13	DW7	1880	300	2400
14	DW8	2455	300	2400
15	W1	1000	1050	2400
16	V1	750	1050	2400
17	V2	600	1050	2400

COMPLETION DRAWING

PROJECT: GROUP HOUSING (GC-2 AT GAUR CITY) PLOT NO - GH - 01, SECTOR - 4 GREATER NOIDA

CLIENT: AIG INFRATECH INDIA PVT. LTD.


SHEET TITLE: BLOCK E / F STILT FLOOR AREA DETAIL

DATE: 06.12.13 DRG.NO: CD-16


SCALE: 1:100 NORTH:

OWNER'S SIGN: ARCHITECT'S SIGN:


ARCHITECTS: SPACE DESIGN GROUP
W-139, F.F. GREATER KAILASH-I, NEW DELHI-48
PH: 011-26240732, 41631265
EMAIL: spacedesigngroup@rediffmail.com / gmail.com

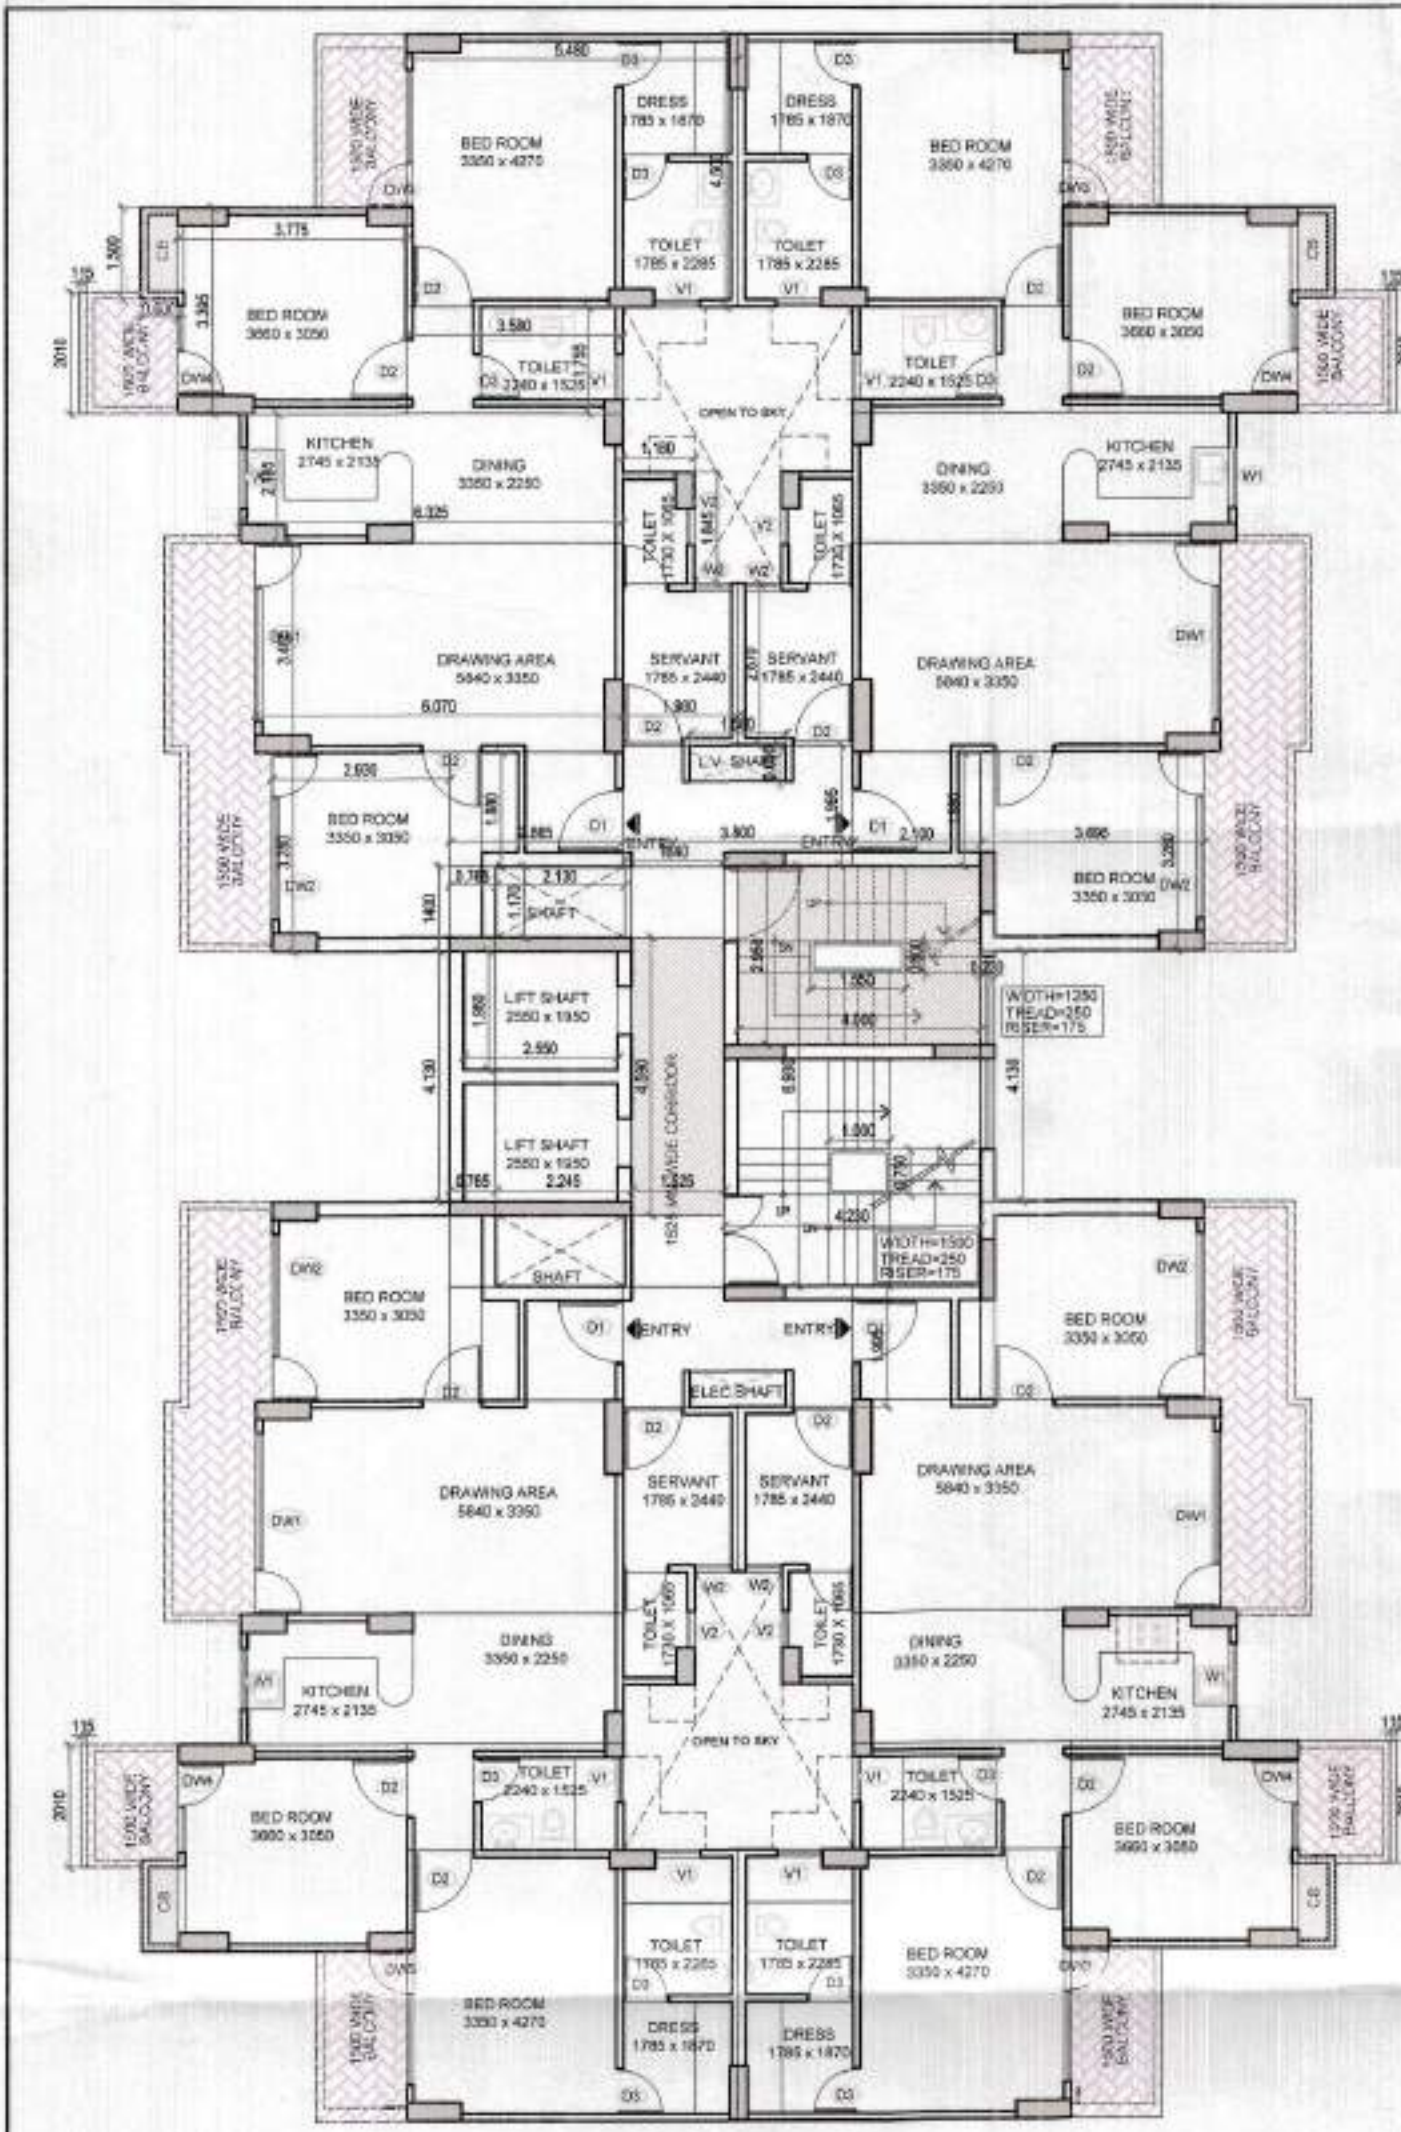


**BLOCK-E & F TYPICAL FLOOR PLAN
(1ST TO 17TH FLOOR)**

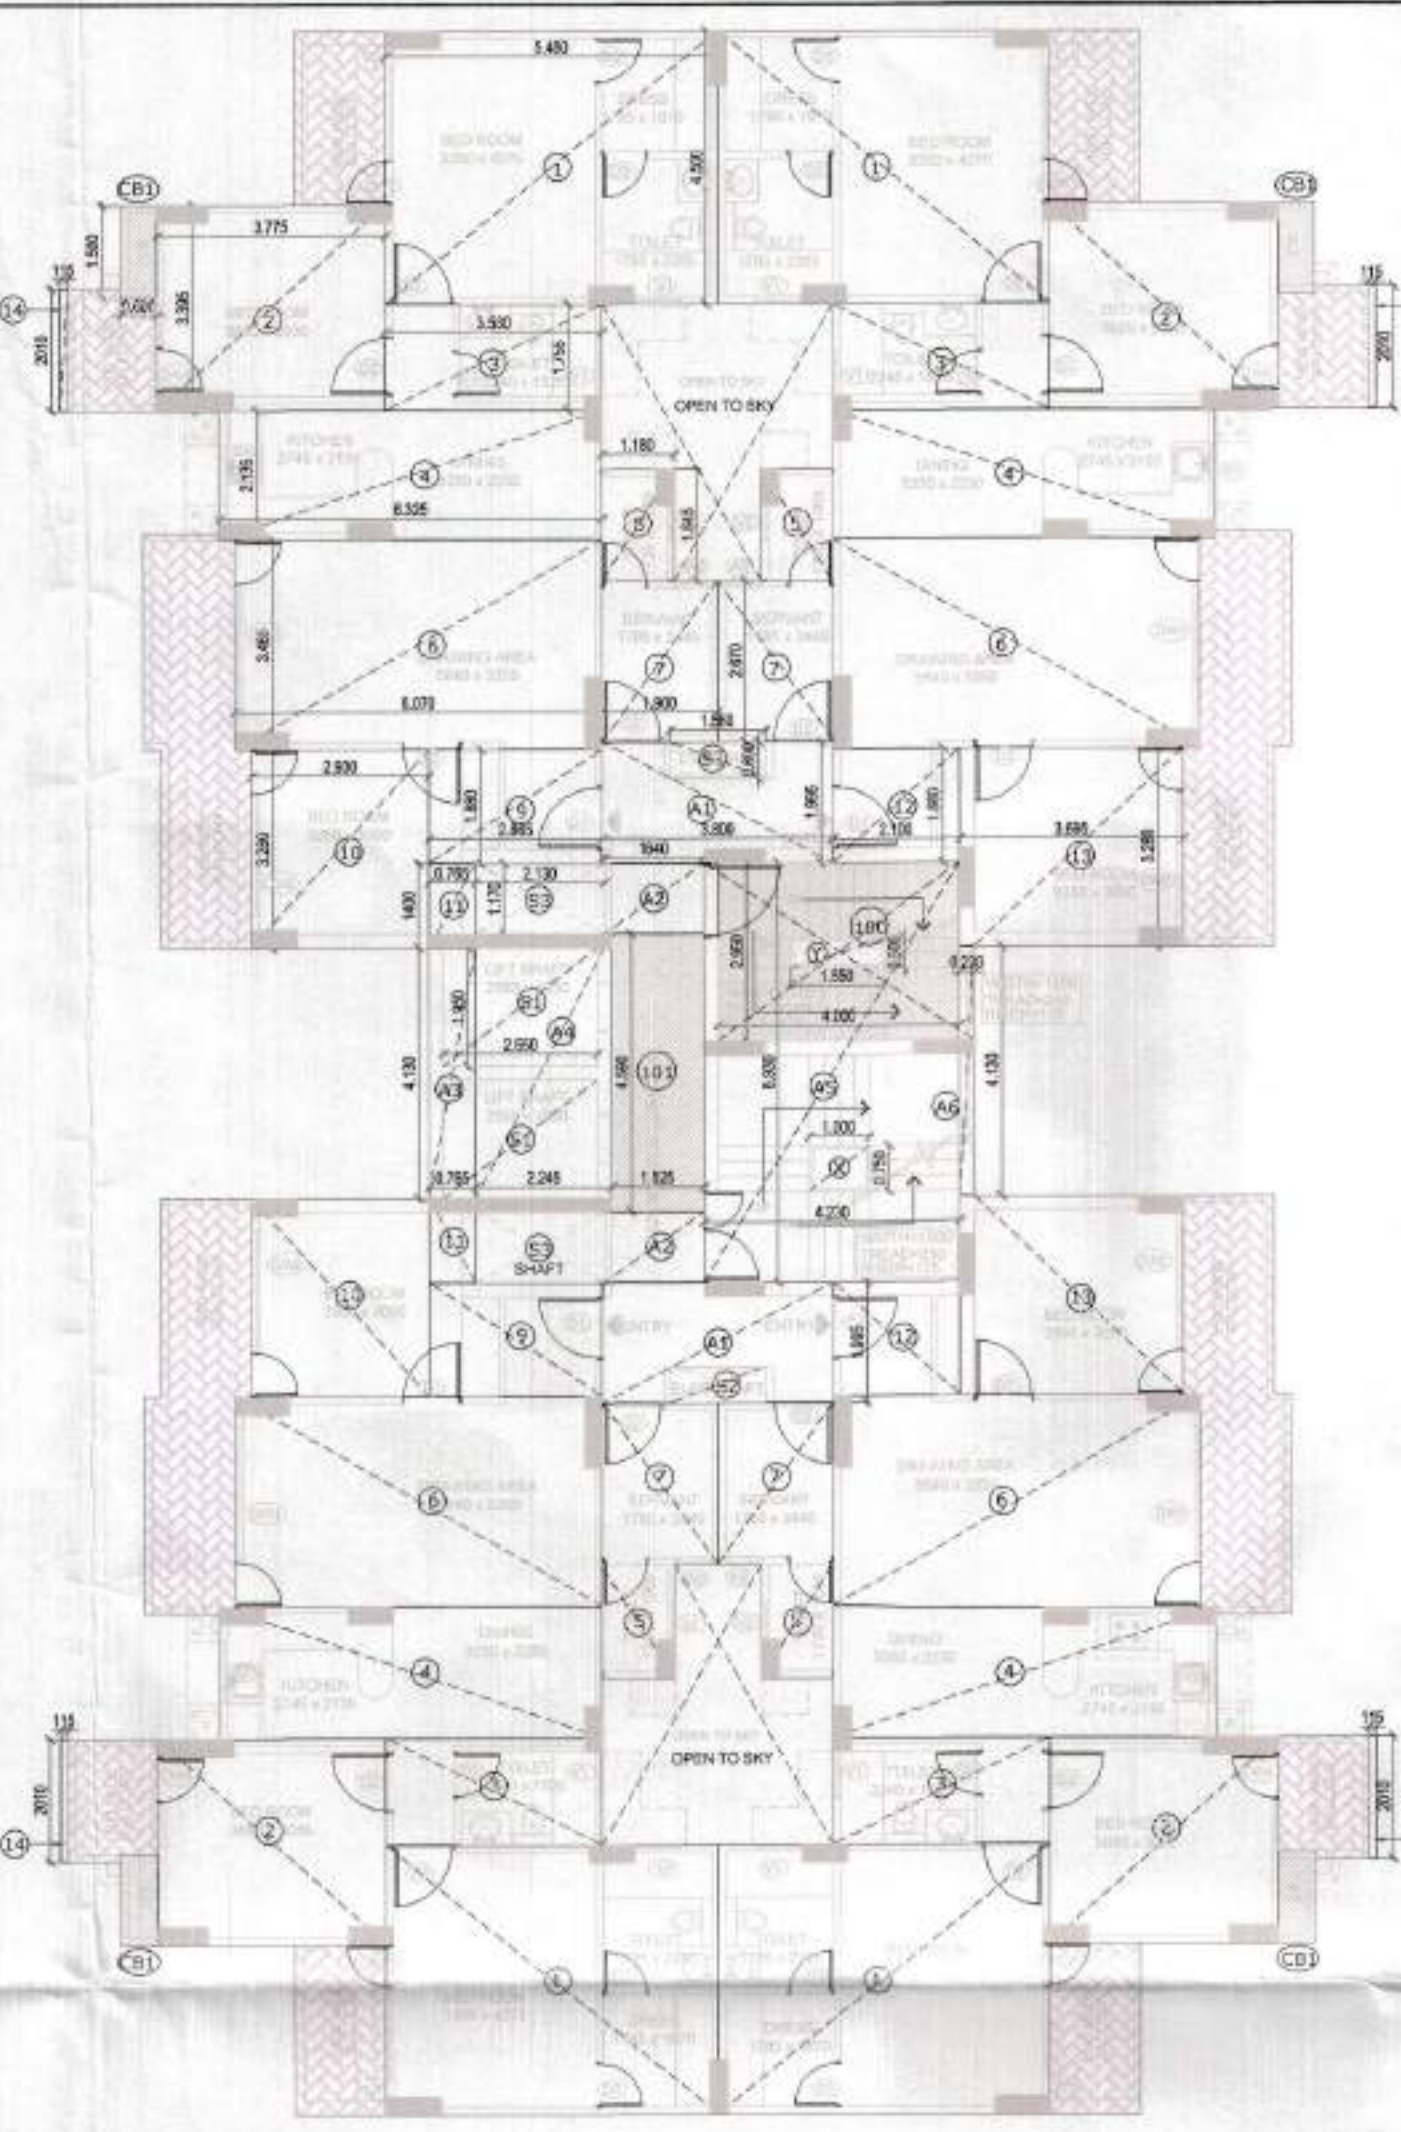

**BLOCK-E & F TYPICAL FLOOR PLAN
(1ST TO 17TH FLOOR)
AREA DETAIL**

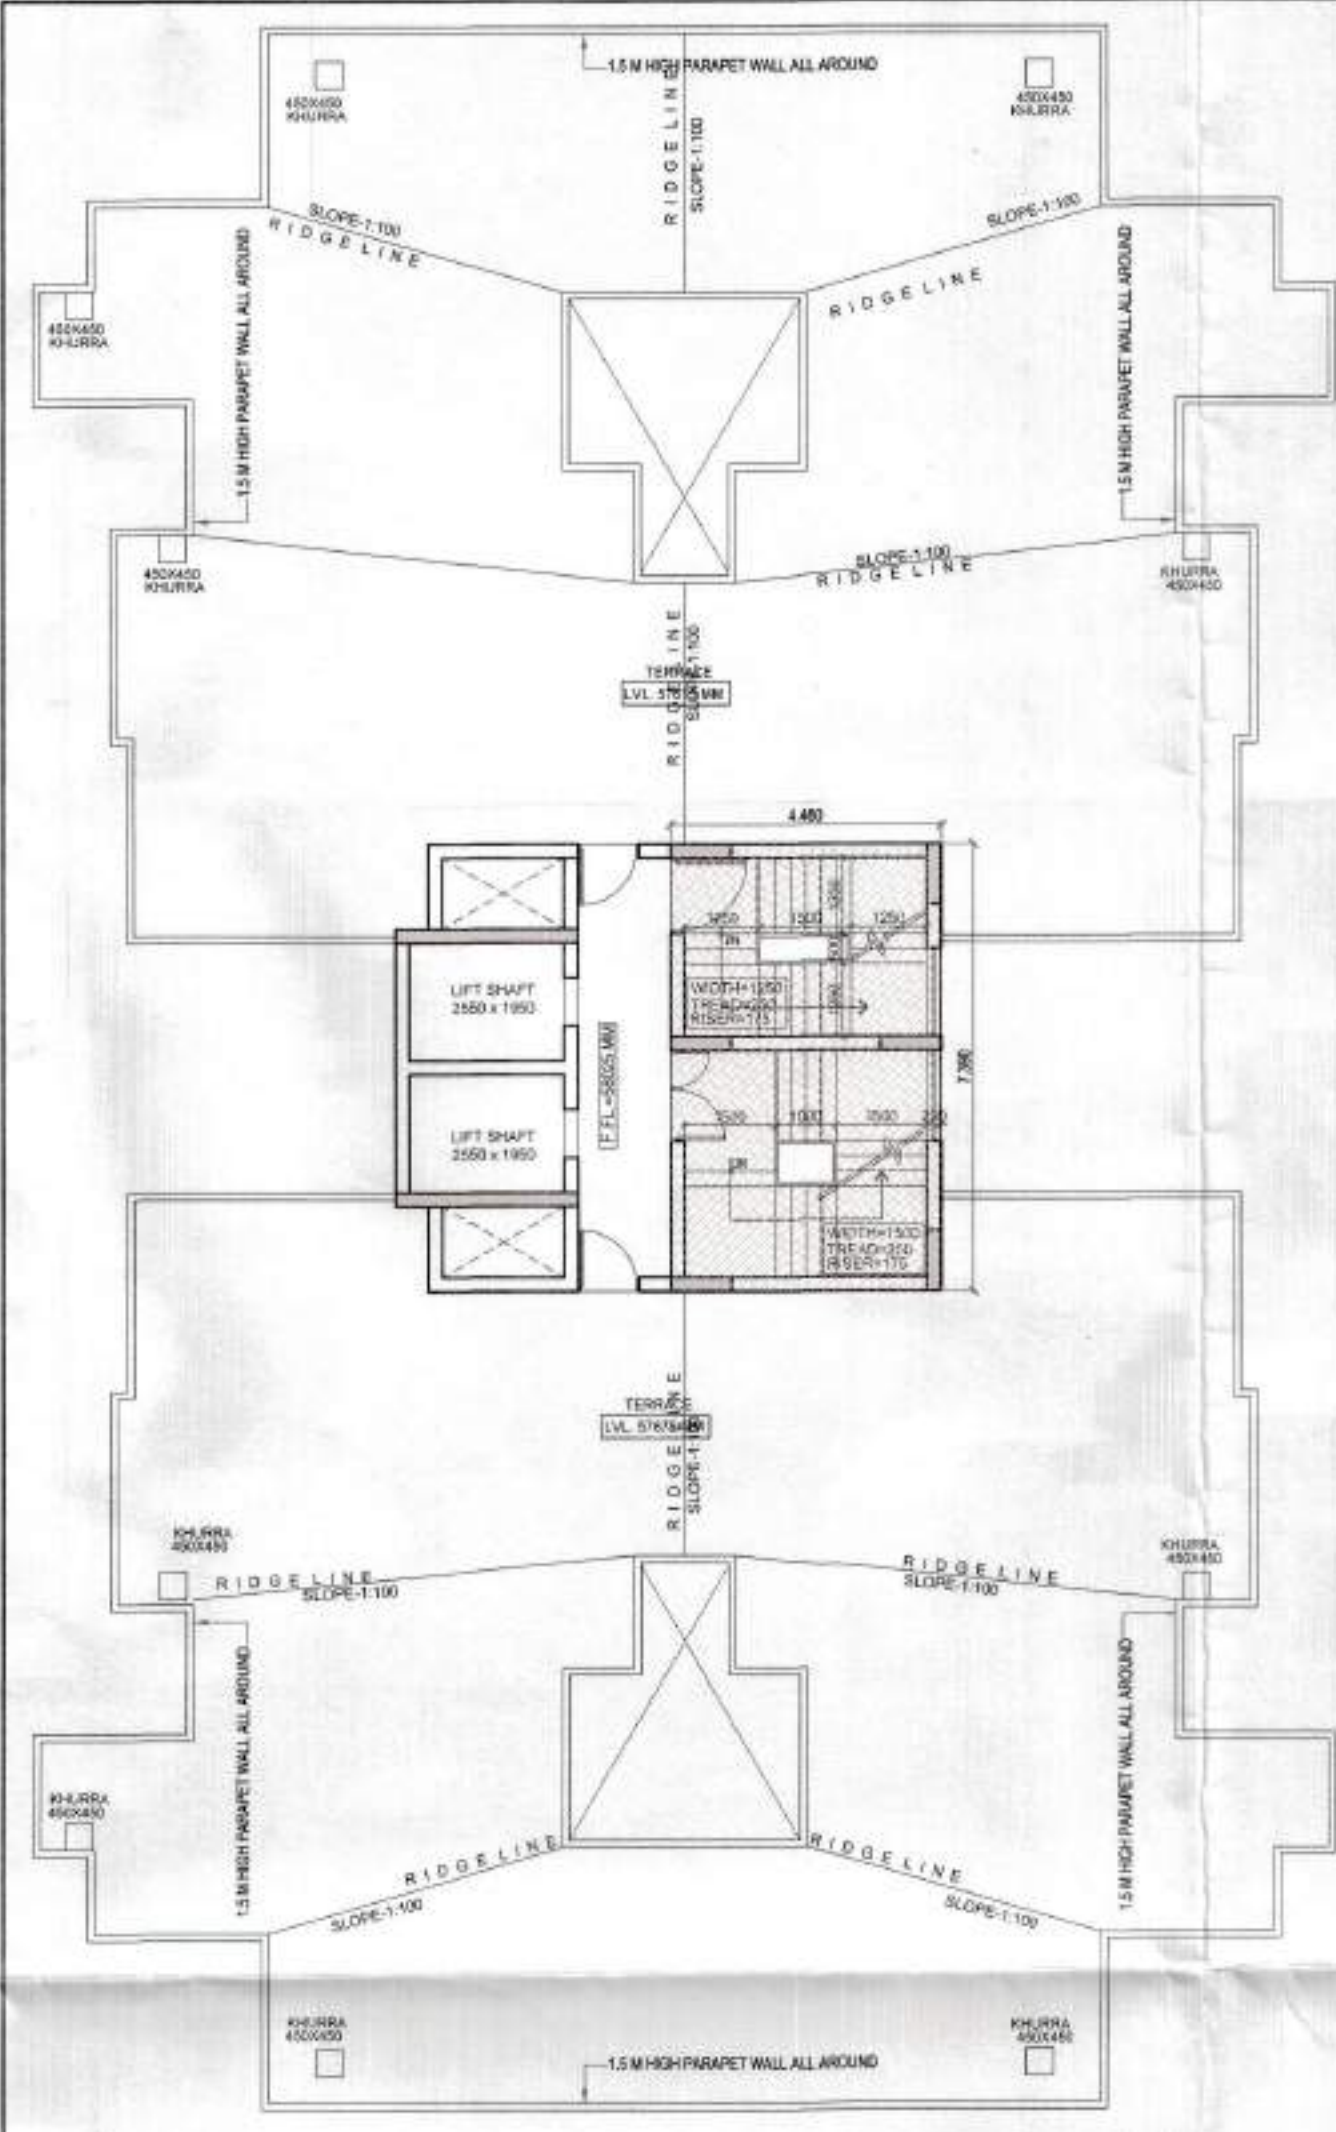

**TERRACE PLAN (BLOCK E & F)
BLOCK E & F**

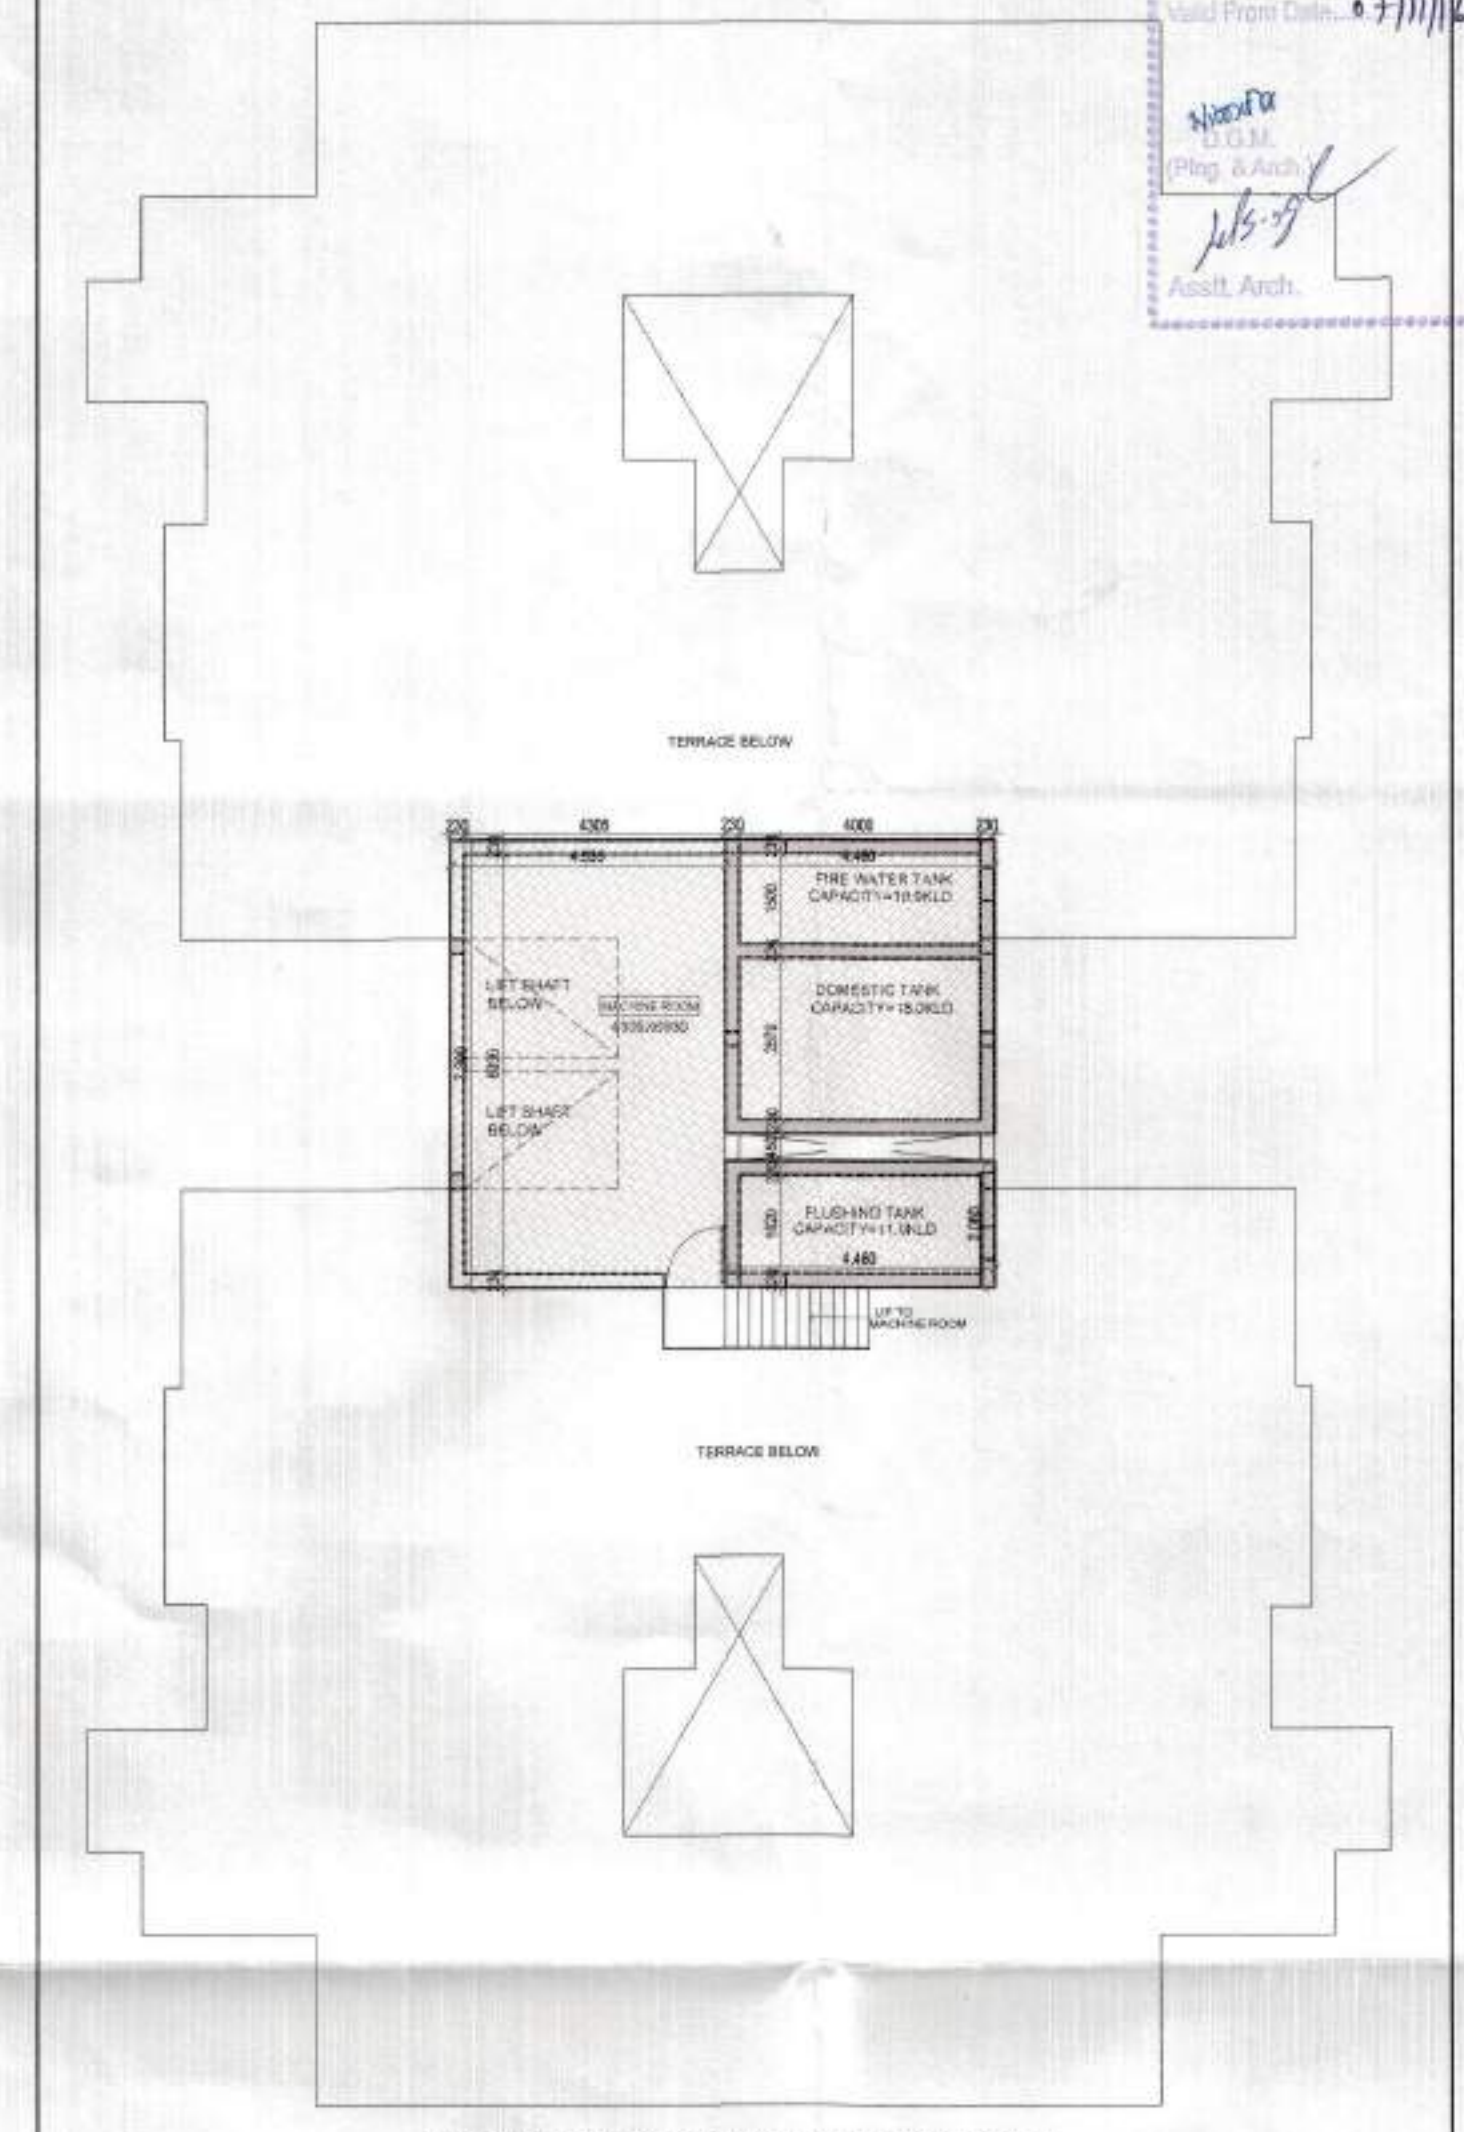

**MACHINE ROOM & WATER TANK PLAN
BLOCK E & F**

TYPICAL FLOOR AREA DETAIL OF BLOCK E & F

COVERED AREA OF BLOCK E & F (1ST FLOOR TO 17TH FLOOR)					
S No.	LENGTH	WIDTH	AREA	NO.	TOTAL AREA
1	5.480	4.500	24.660	4	98.640
2	3.775	3.395	12.816	4	51.265
3	3.580	1.755	6.283	4	25.132
4	6.325	2.135	13.504	4	54.016
5	1.180	1.790	2.112	4	8.448
6	6.070	3.465	21.033	4	84.130
7	1.900	2.670	5.073	4	20.292
8	2.780	1.880	5.226	2	10.453
10	2.930	3.280	9.610	2	19.221
11	0.765	1.400	1.071	2	2.142
12	2.100	1.880	3.948	2	7.896
13	3.695	3.280	12.120	2	24.239
					405.873 SQM
CORE AREA DETAIL					
S No.	LENGTH	WIDTH	AREA	NO.	TOTAL AREA
A1	3.800	1.995	7.581	2	15.162
A2	1.640	1.170	1.919	2	3.838
A3	0.765	4.130	3.159	1	3.159
A4	2.245	4.590	10.305	1	10.305
A5	4.230	6.930	29.314	1	29.314
A6	0.230	4.130	0.950	1	0.950
S1	-2.550	1.950	-4.973	2	-9.945
100	-4.000	2.950	-11.800	1	-11.800
X	-0.750	1.000	-0.750	1	-0.750
					40.232 SQM
					TOTAL COVERED AREA OF BLOCK E & F = (405.873+40.232) = 446.106 SQM
					ACHIVED FAR OF BLOCK E & F = (34.975+446.106X17+0.693) = 7619.467 SQM

15% AREA DETAIL OF BLOCK E & F

15% ADDITIONAL F.A.R. AREAS OF BLOCK E & F (1ST TO 17TH FLOOR)					
S No.	LENGTH	WIDTH	AREA	NOS.	TOTAL
FIRE STAIR	100	4.000	2.950	11.800	1
STAIR WELL OPEN TO SKY	Y	-0.500	1.550	-0.775	1
LIFT LOBBY	101	1.525	4.590	7.000	1
LIFT SHAFT	S1	2.550	1.950	4.973	2
CLIP BOARD	CB1	1.500	0.600	0.900	4
					31.570 SQM


15% MUMTY & MACHINE ROOM AREA DETAIL OF BLOCK E & F

15% ADDITIONAL F.A.R. AREAS OF BLOCK E & F (MUMTY) AT TERRACE FLOOR					
S No.	LENGTH	WIDTH	AREA	NOS.	TOTAL
MUMTY RM	102	4.210	7.390	31.112	1
STAIR WELL OPEN TO SKY	X	-0.750	1.000	-0.750	1
Y	-0.500	1.550	-0.775	1	-0.775
					29.587 SQM
MACHINE ROOM					
105	4.535	7.390	33.514	1	33.514
WATER TANK					
106	4.460	4.860	21.676	1	21.676
107	4.460	2.080	9.277	1	9.277
					64.466 SQM
					TOTAL = 94.053 SQM


ADDITIONAL COVERED AREA DETAIL OF BLOCK E & F

ADDITIONAL COVERED AREA ON BALCONY OF BLOCK E (2ND TO 4TH FLOOR)					
S No.	LENGTH	WIDTH	AREA	NOS.	TOTAL
14	0.115	2.010	0.231	12	0.693
					TOTAL AREA = 0.693 SQM

FLOOR WISE AREA BLOCK - E & F			
FLOORS	F.A.R.	15% AREA	NO. OF UNITS
STAIR	34.975	24.188	
1st FL	446.106	21.570	4
2nd FL	446.106	31.570	4
3rd FL	446.106	31.570	4
4th FL	446.106	31.570	4
5th FL	446.106	31.570	4
6th FL	446.106	31.570	4
7th FL	446.106	31.570	4
8th FL	446.106	31.570	4
9th FL	446.106	31.570	4
10th FL	446.106	31.570	4
11th FL	446.106	31.570	4
12th FL	446.106	31.570	4
13th FL	446.106	31.570	4
14th FL	446.106	31.570	4
15th FL	446.106	31.570	4
16th FL	446.106	31.570	4
17th FL	446.106	31.570	4
MUMTY	29.587	33.514	
MACHINE RM	33.514	30.352	
WATER TANK	0.693		
ADD. COVERED AREA			
TOTAL	7619.467	654.937	68
TOTAL SERVANT ROOM ON BLOCK E & F = 136			

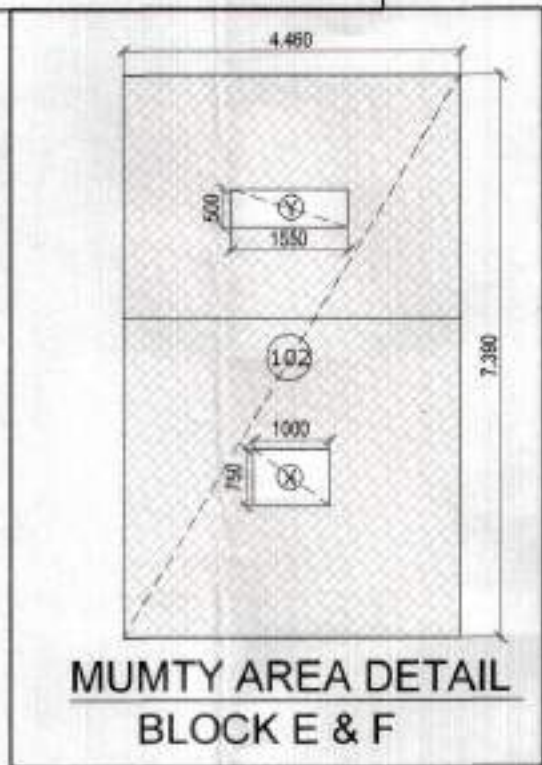




**MUMTY AREA DETAIL
BLOCK E & F**

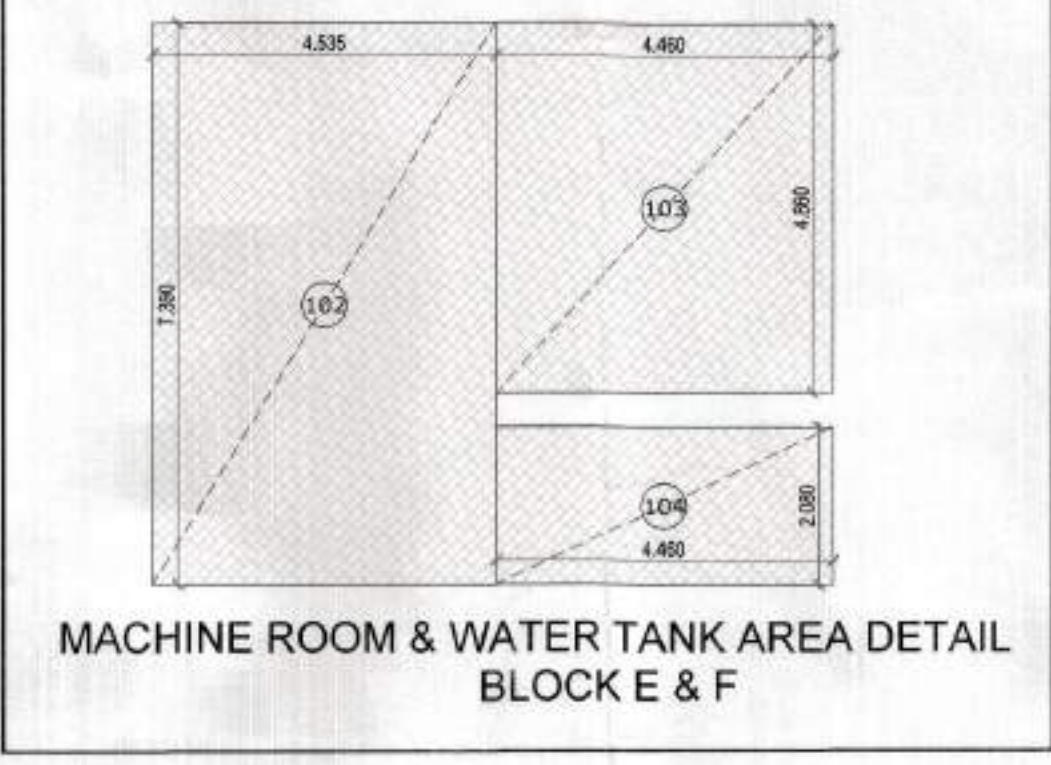

**MACHINE ROOM & WATER TANK AREA DETAIL
BLOCK E & F**

DOOR WINDOW SCHEDULE				
SL.NO	TYPE	WIDTH	CILL	LINTEL
1	D1	1200	-	2100
2	D2	1050	-	2100
3	D3	1000	-	2100
4	D4	950	-	2100
5	D5	900	-	2100
6	D6	750	-	2100
7	DW1	3235	300	2400
8	DW2	2595	300	2400
9	DW3	2275	300	2400
10	DW4	2165	300	2400
11	DW5	2195	300	2400
12	DW6	2035	300	2400
13	DW7	1880	300	2400
14	DW8	2455	300	2400
15	W1	1000	1050	2400
16	V1	750	1050	2400
17	V2	600	1050	2400

KEY PLAN
 1ST TO 17TH FLOOR PLAN - BLOCK E & F
COMPLETION DRAWING
 PROJECT : **GROUP HOUSING (GC-2 AT GAUR CITY) PLOT NO - GH - 01, SECTOR - 4 GREATER NOIDA**
 CLIENT : **AIG INFRATECH INDIA PVT. LTD.**
 SHEET TITLE : **BLOCK E / F 1ST TO TERRACE FLOOR AREA DETAIL**
 DATE : **06.12.13** DRG.NO : **CD-17**
 SCALE : **1:100** NORTH :
 OWNER'S SIGN : ARCHITECT'S SIGN :
 ARCHITECTS : **SPACE DESIGN GROUP**
 W-139, F.F. GREATER KAILASH-I, NEW DELHI-48
 PH: 011-29240732, 41631205
 EMAIL: spacegroupindia@gmail.com / gmail.com

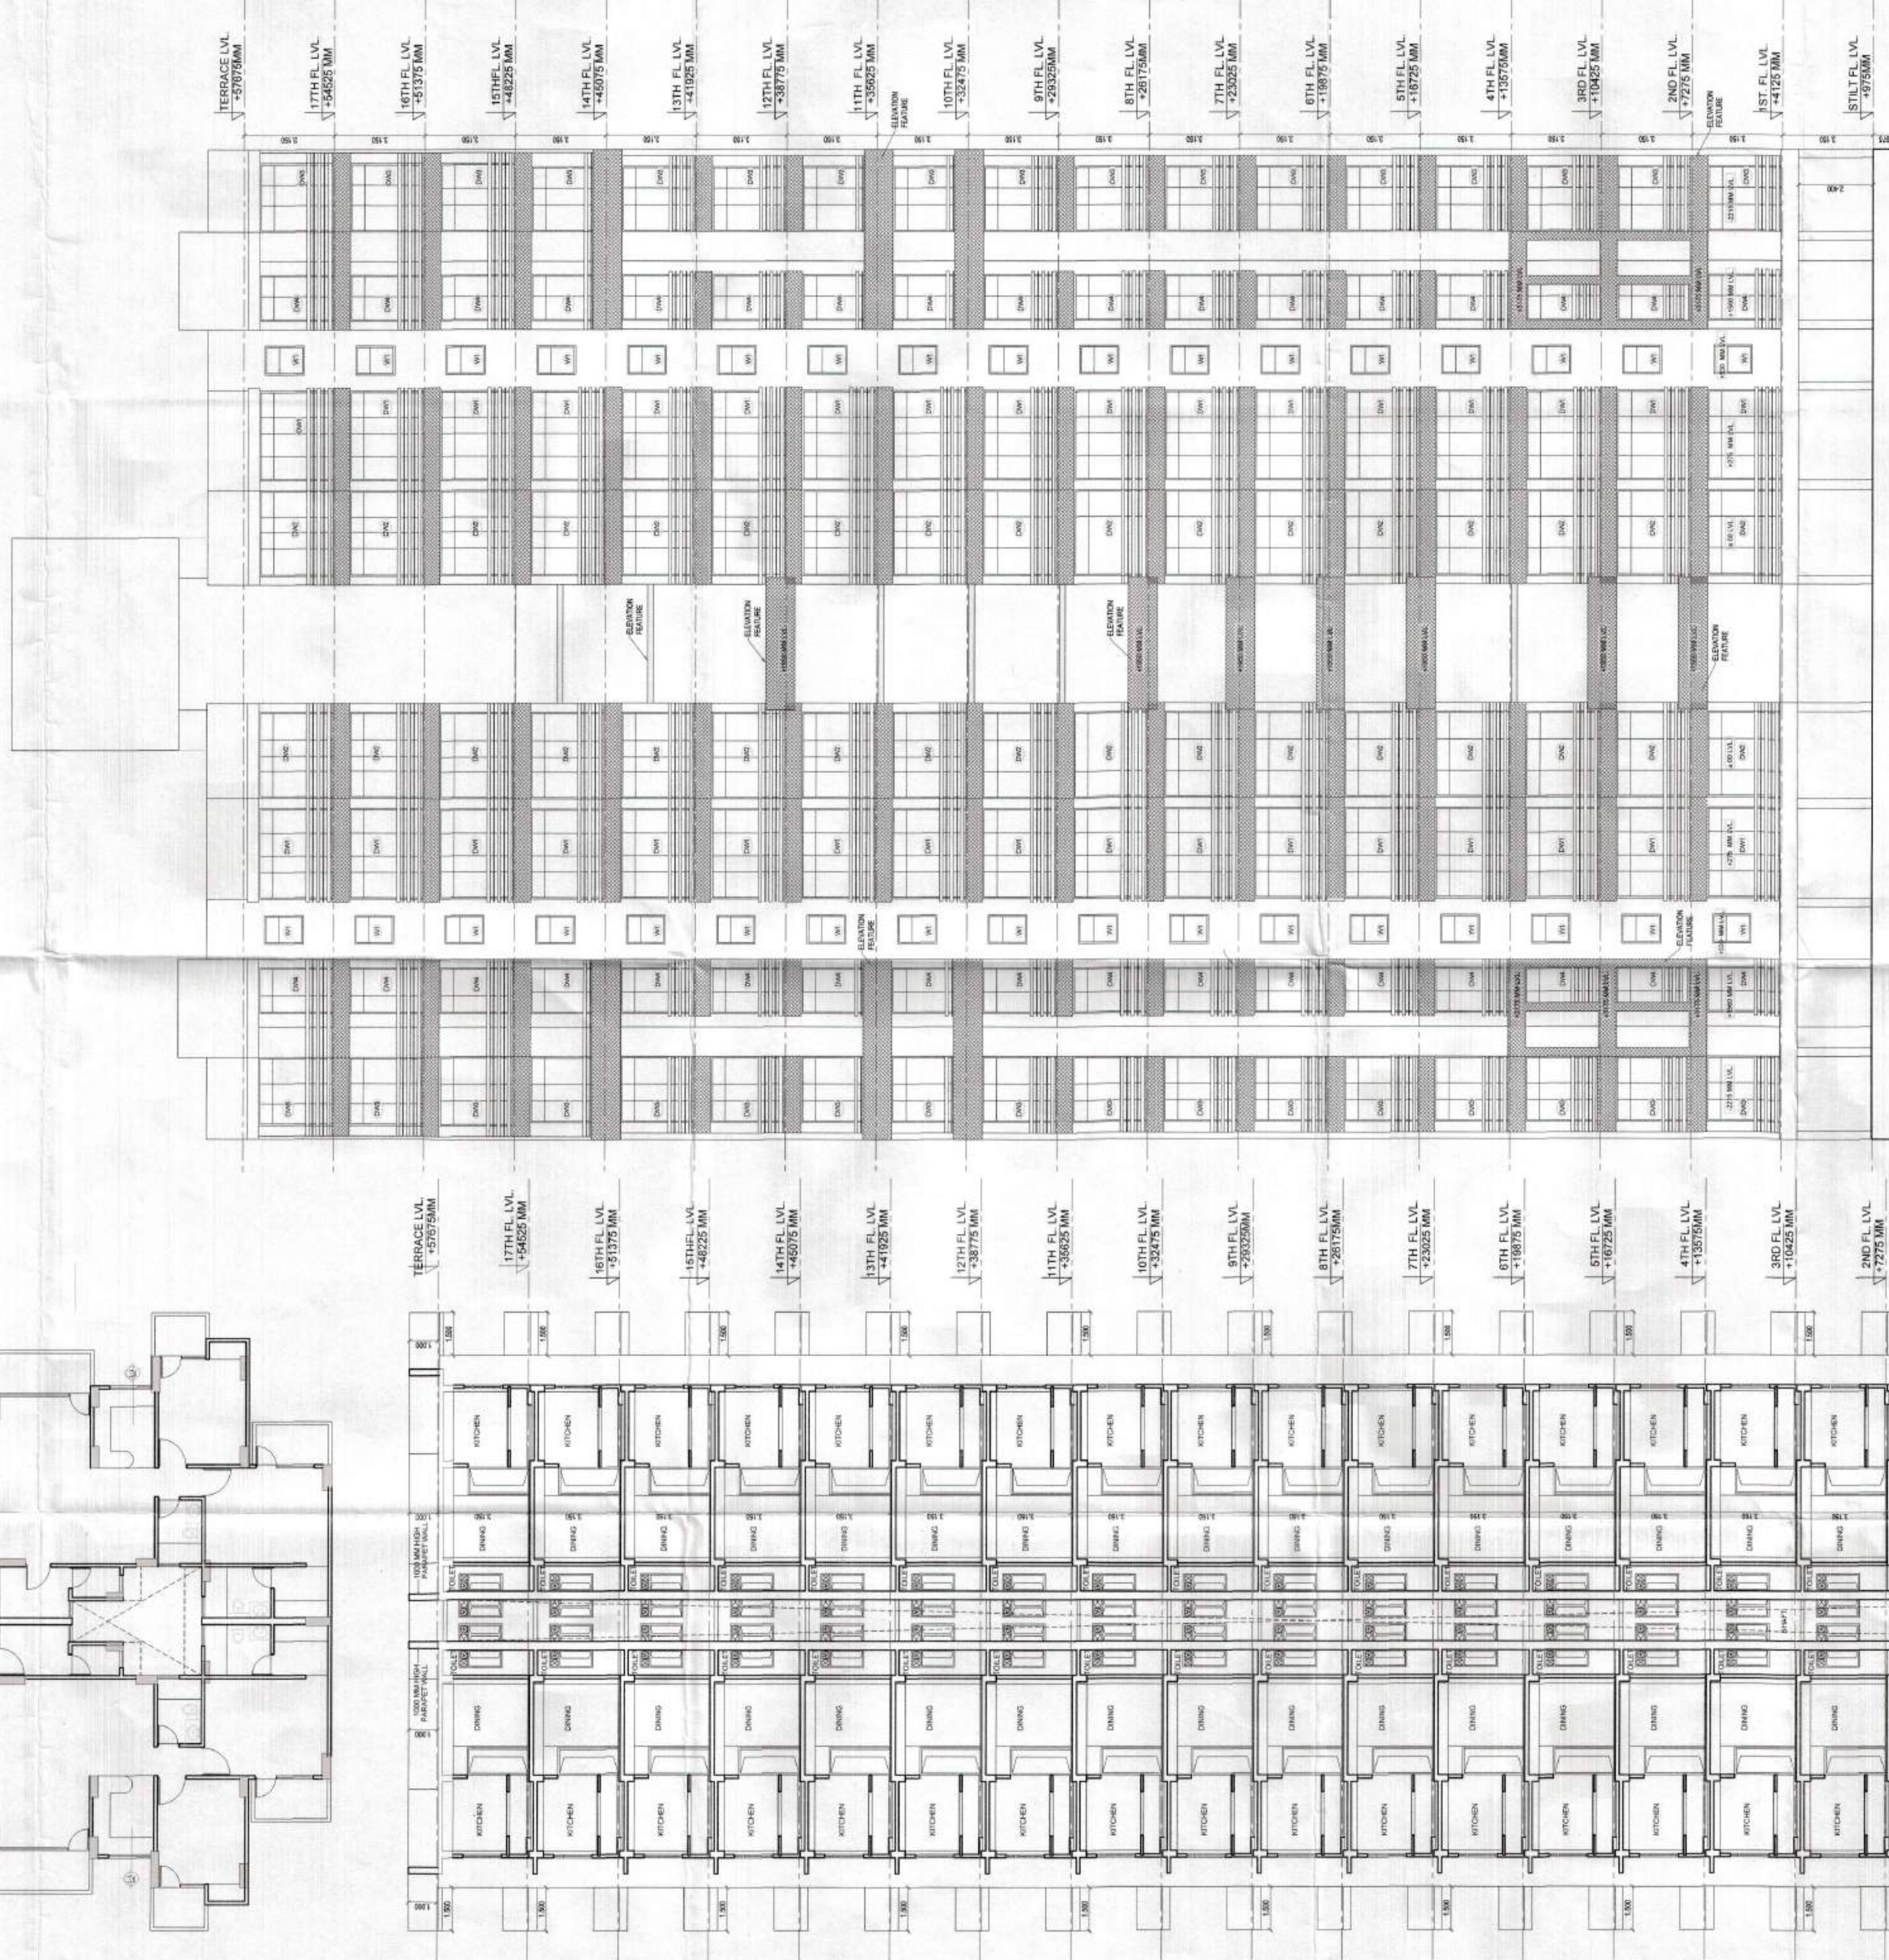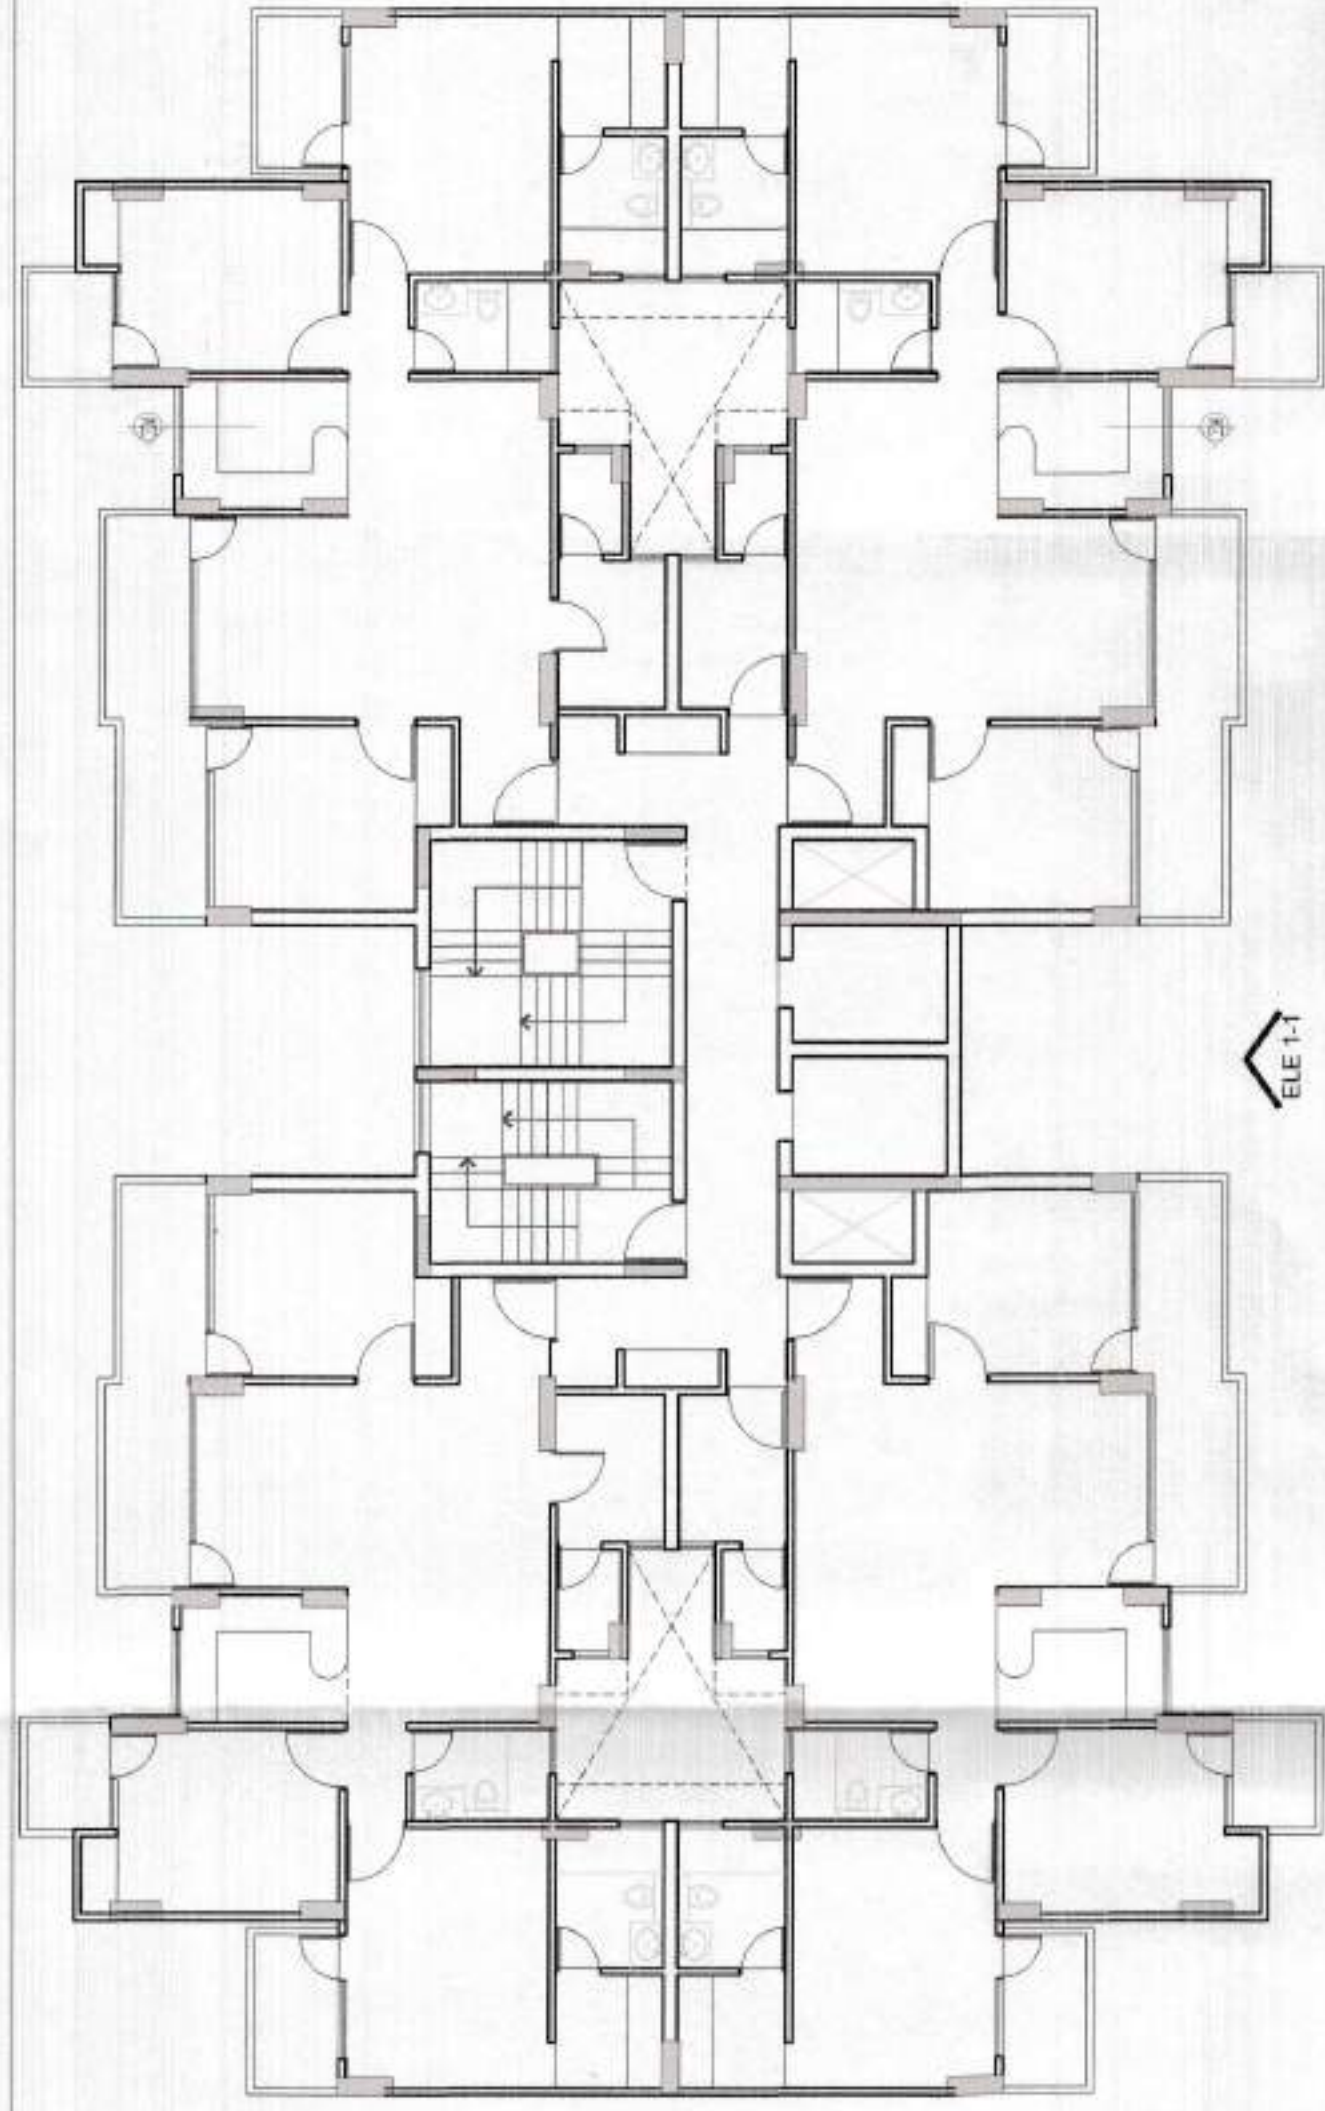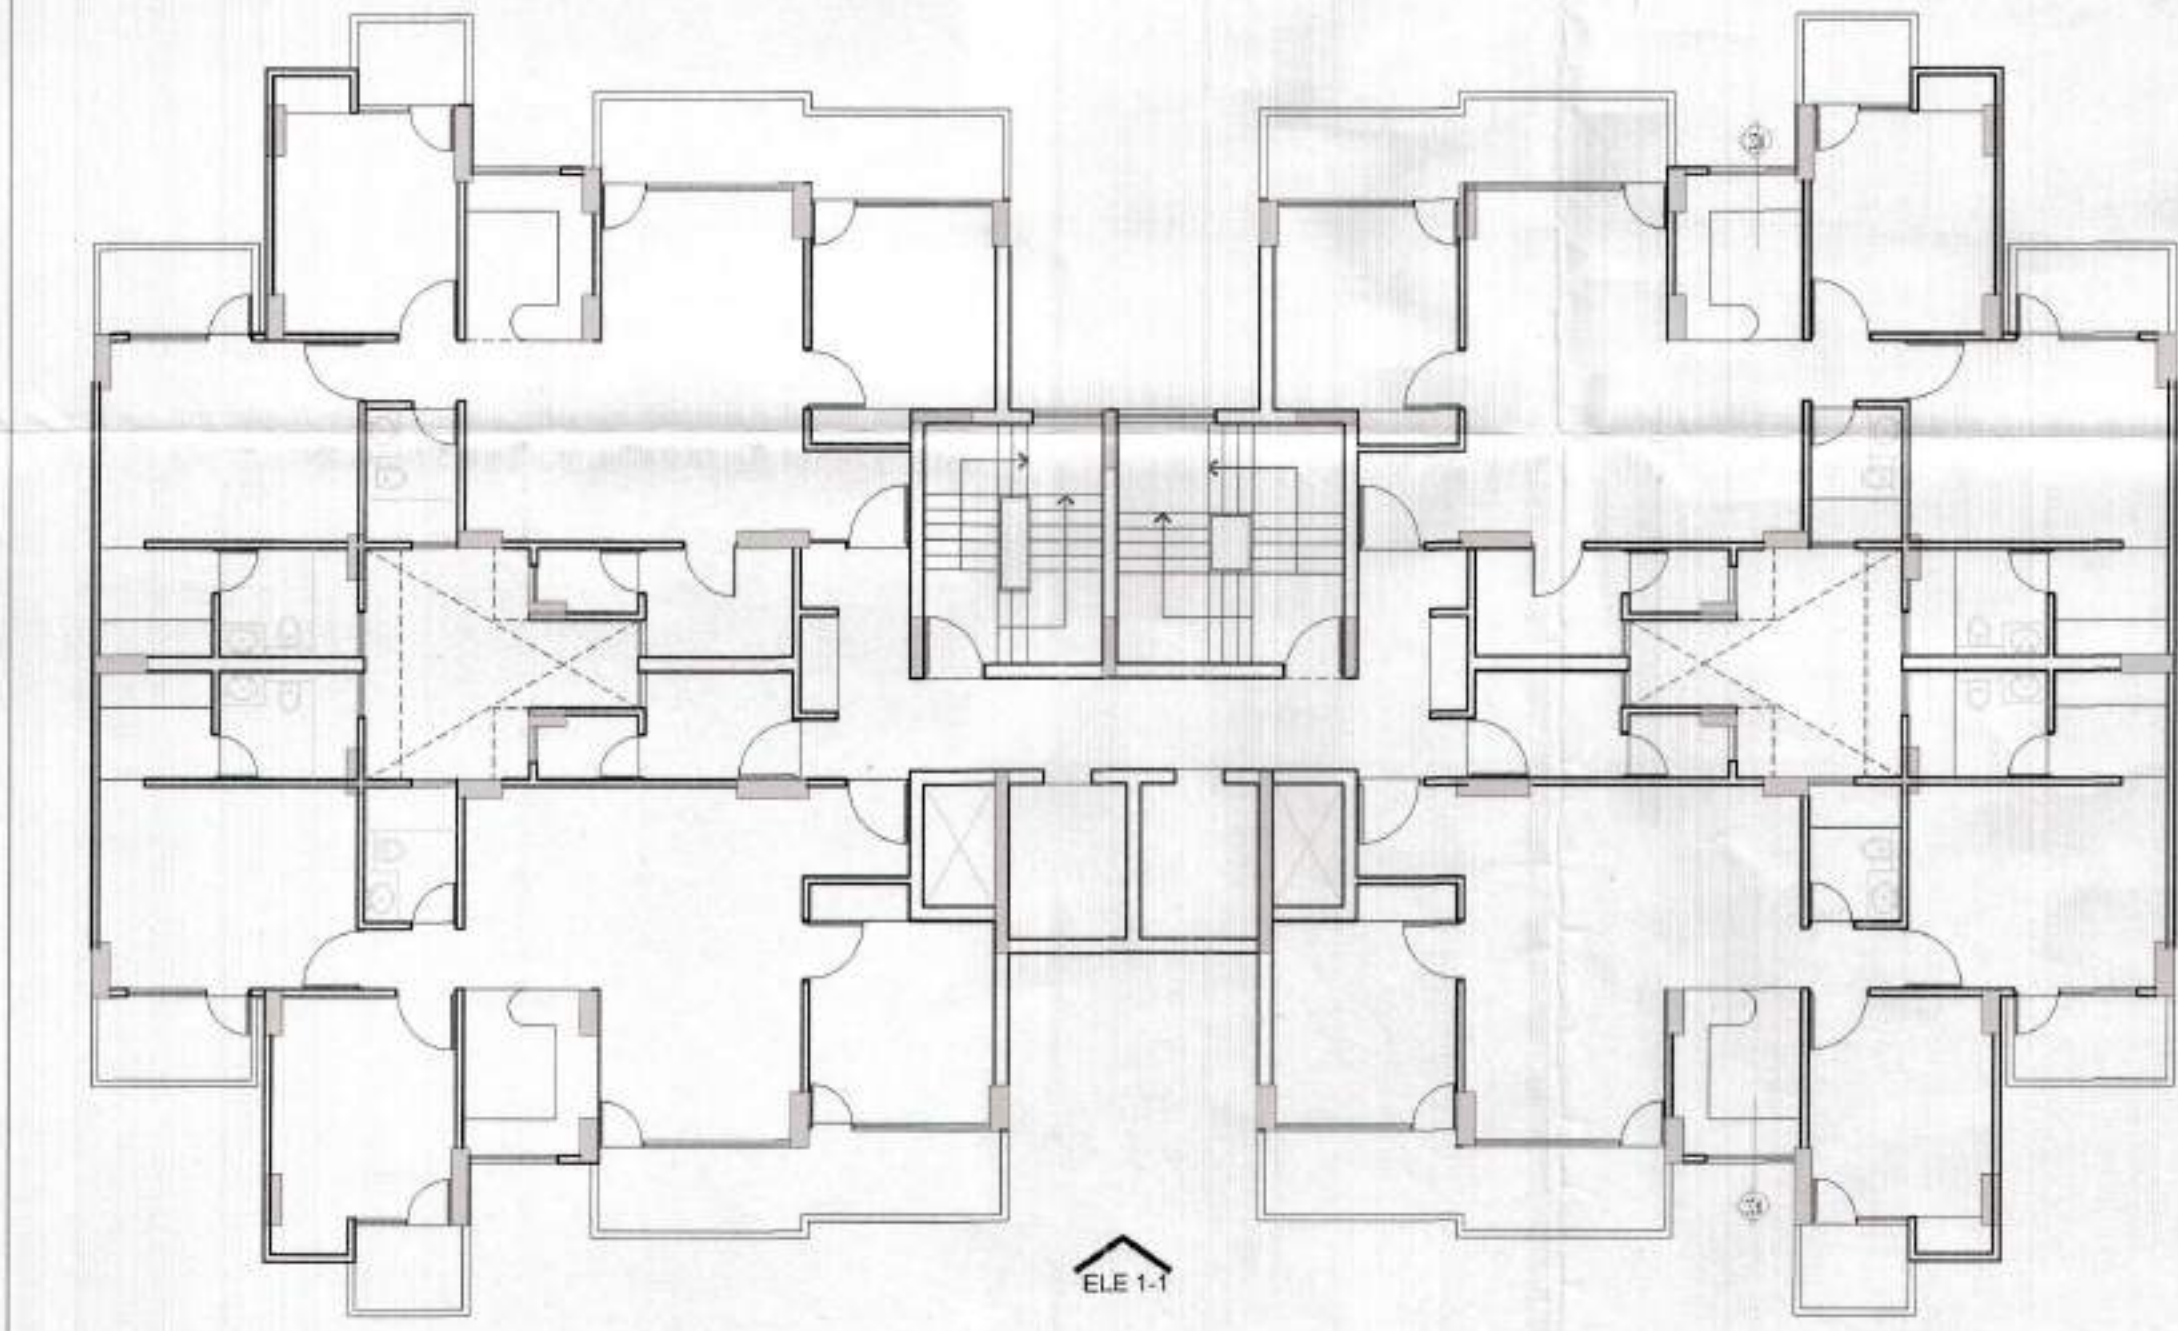

COMPLETION DRAWING
PROJECT: GROUP HOUSING(GC-2 AT GAUR CITY)PLOT NO - GH - 01, SECTOR - 4
GREATER NOIDA

DATE: 06.12.13
SCALE: 1 : 125
OWNER'S SIGN

DRG.NO: CD-18

NORTH: N
ARCHITECT'S SIGN

CLIENT: AIG INFRATECH INDIA PVT. LTD.
SHEET TITLE: BLOCK E/F
SECTION & ELEVATION

ARCHITECTS:
SPACE DESIGN GROUP
W-381, GREATER KANISH, NEW DELHI -46
PH: +91 11 2607022, +91 9826088
EMAIL: spacesdesigngroup@gmail.com