



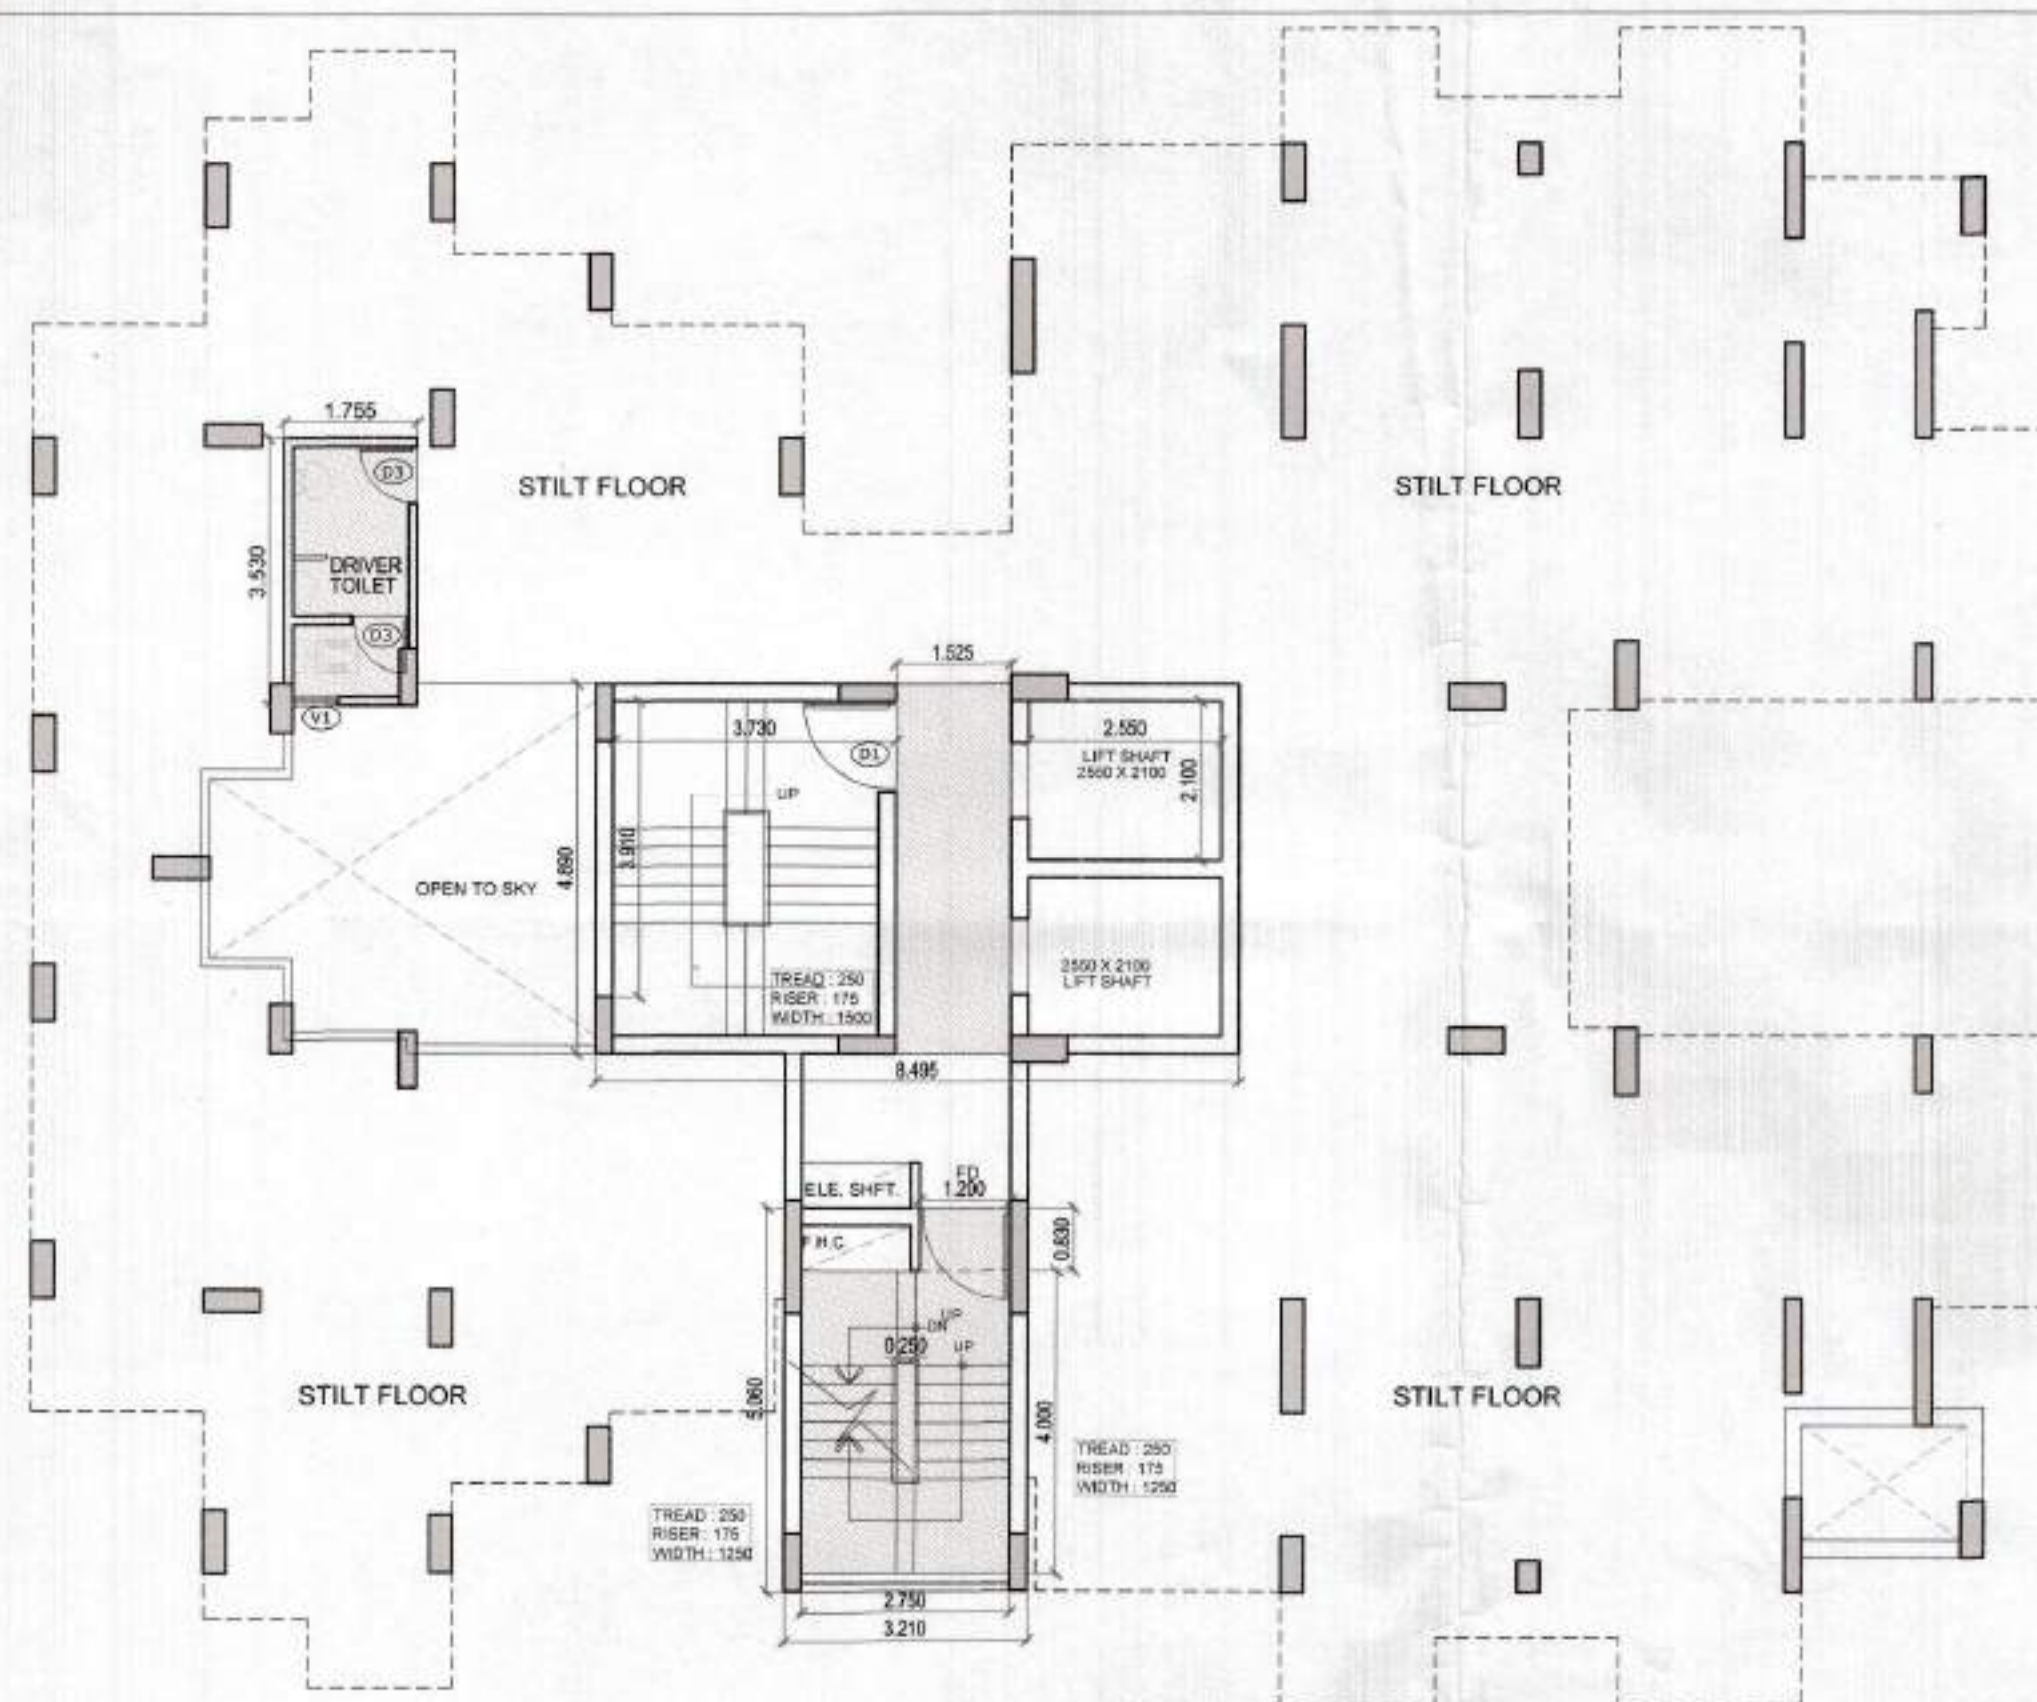

BLOCK-A STILT FLOOR PLAN

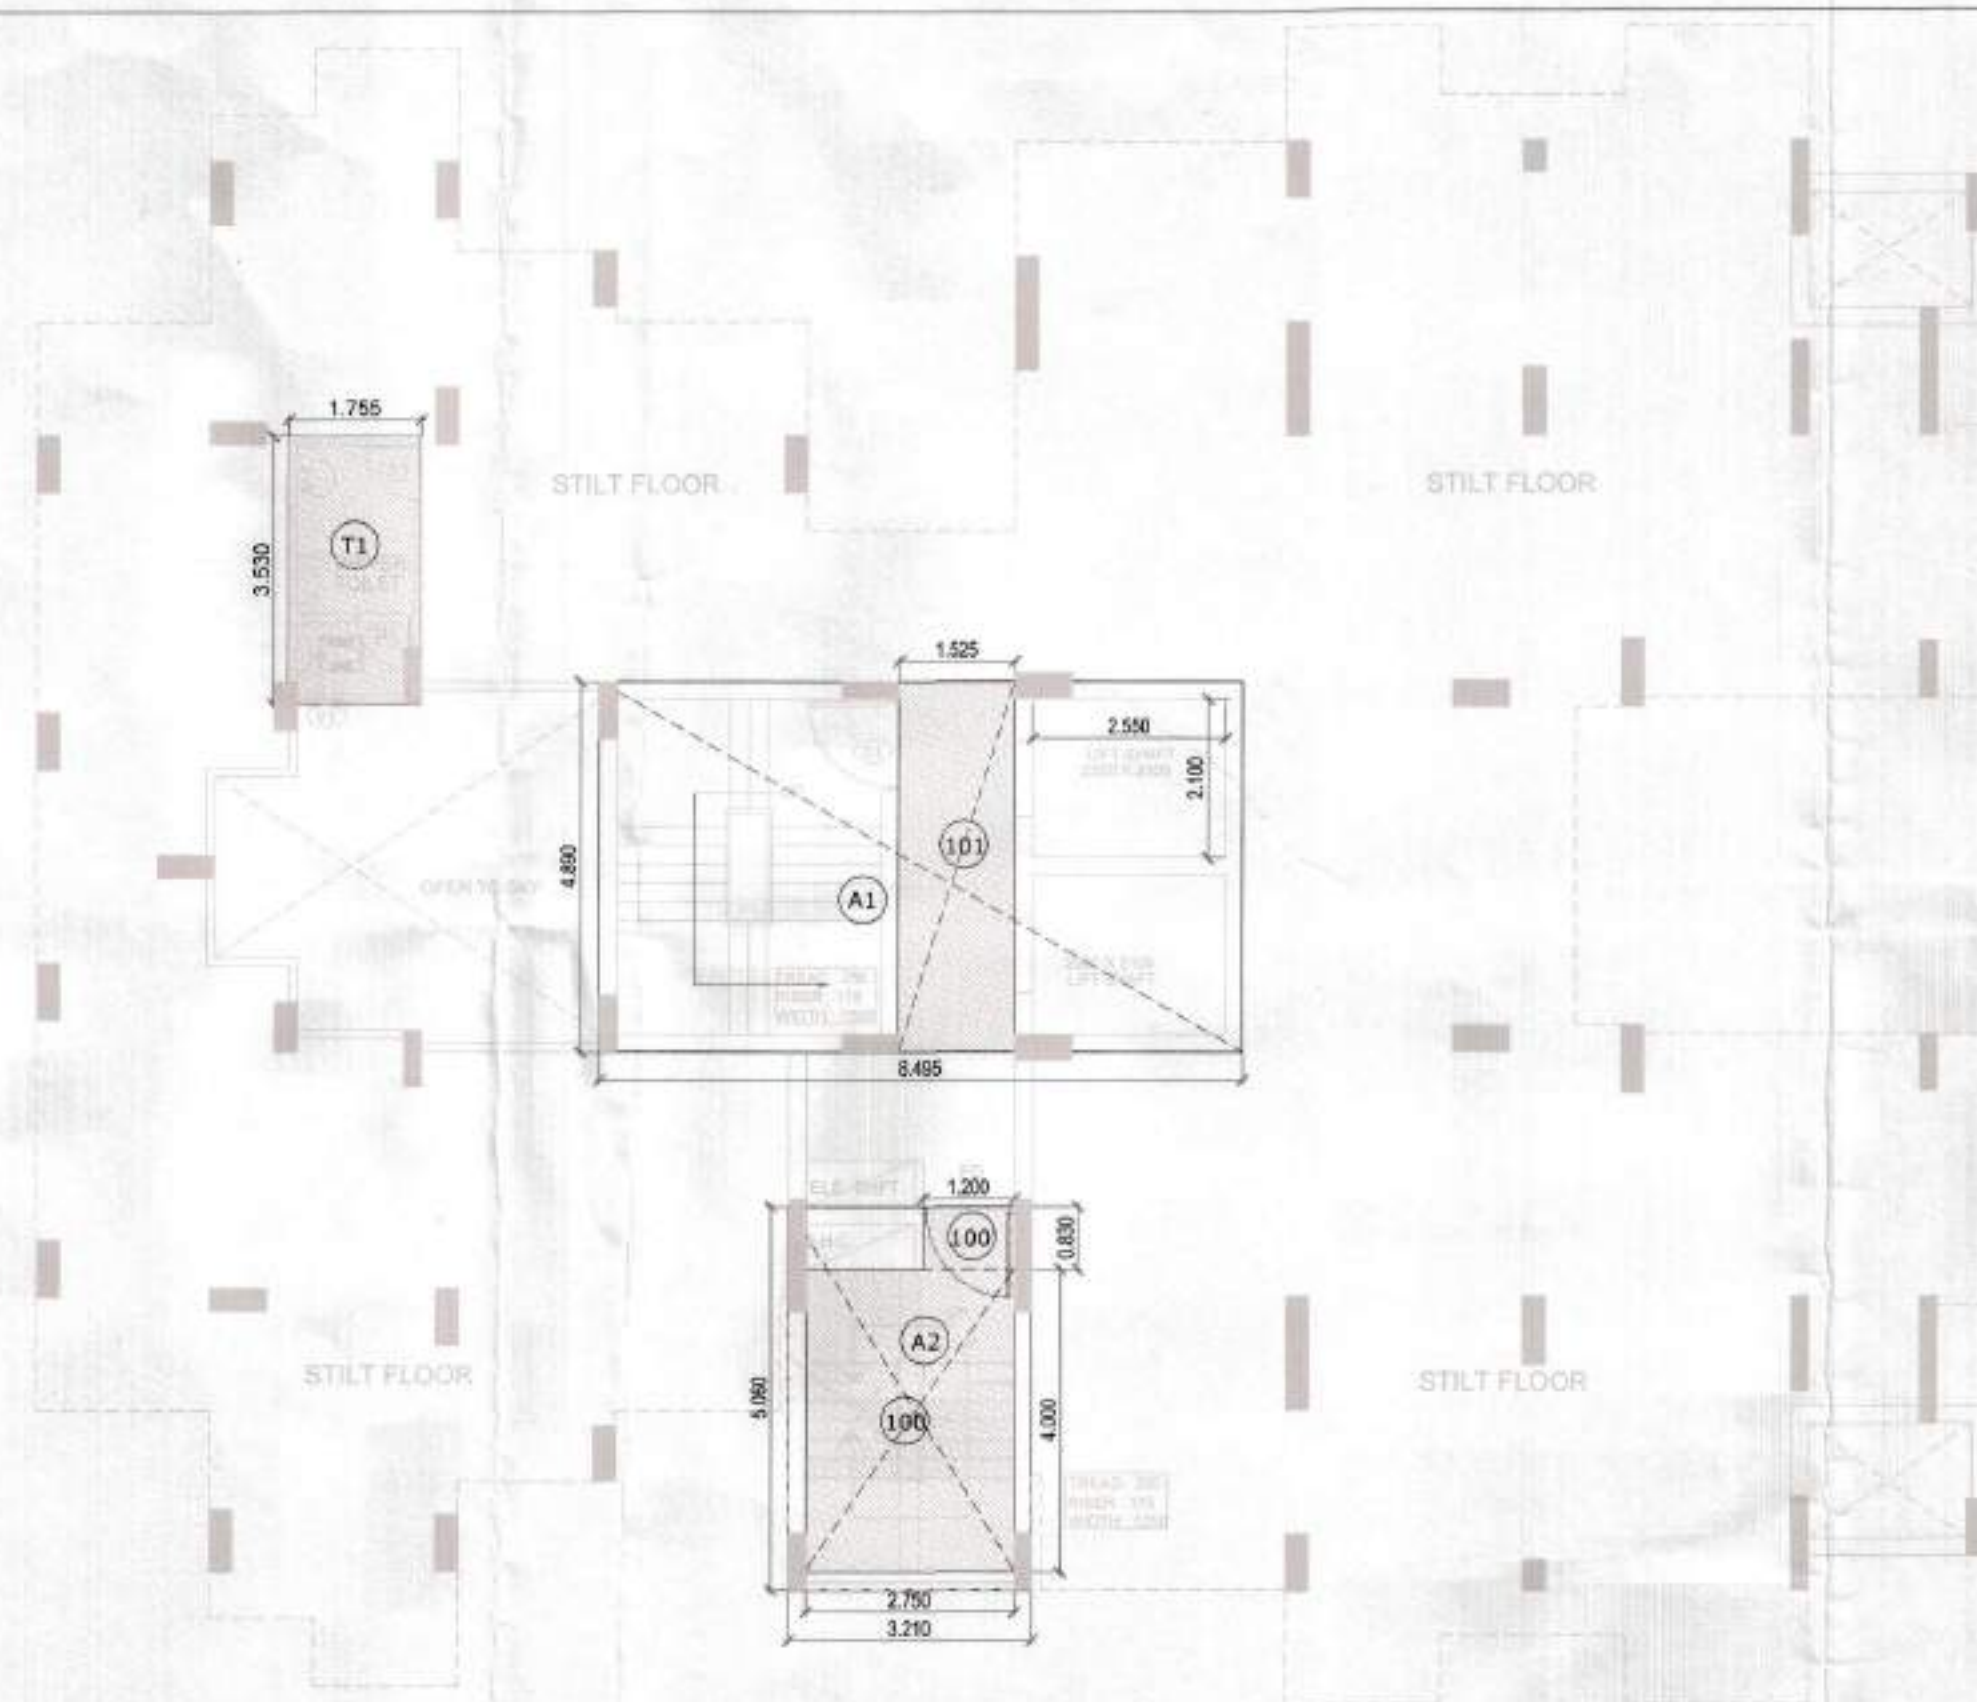

BLOCK-A STILT FLOOR PLAN
AREA DETAIL

STILT COVERED AREA DETAIL OF BLOCK A


COVERED AREA OF BLOCK A ON STILT FLOOR						
S No.	LENGTH	WIDTH	AREA	NOS.	TOTAL AREA	
A1	8.495	4.890	41.541	1	41.541	
A2	3.210	5.060	16.243	1	16.243	
100	2.750	4.000	11.000	1	11.000	
100'	1.200	0.830	0.996	1	0.996	
101	1.525	4.890	7.457	1	7.457	
					38.330	SQM

15% STILT AREA DETAIL OF BLOCK A


15% ADDITIONAL F.A.R. AREAS ON BLOCK A (STILT FLOOR)						
S No.	LENGTH	WIDTH	AREA	NOS.	TOTAL AREA	
FIRE STAIR	100	2.750	4.000	1	11.000	
FIRE STAIR	100'	1.200	0.830	1	0.996	
LIFT LOBBY	101	1.525	4.890	1	7.457	
DRIVER TOILET	T1	1.755	3.530	1	6.195	
					25.648	SQM

FLOOR WISE AREA BLOCK-A				
FLOORS	F.A.R.	15% AREA	NO. OF UNITS	
STILT	38.330	25.648		
1st FL	326.851	36.807	4	
2nd FL	326.851	36.807	4	
3rd FL	326.851	36.807	4	
4th FL	326.851	36.807	4	
5th FL	326.851	36.807	4	
6th FL	326.851	36.807	4	
7th FL	326.851	36.807	4	
8th FL	326.851	36.807	4	
9th FL	326.851	36.807	4	
10th FL	326.851	36.807	4	
11th FL	326.851	36.807	4	
12th FL	326.851	36.807	4	
13th FL	326.851	36.807	4	
14th FL	326.851	36.807	4	
15th FL	326.851	36.807	4	
16th FL	326.851	36.807	4	
17th FL	326.851	36.807	4	
MUMTY		34.592		
MACHINE RM		22.176		
WATER TANK		27.614		
ADD. COVERED AREA	0.680			
TOTAL	5595.468	735.746	68	


COMPLETION DRAWING	
PROJECT :	
GROUP HOUSING(GC-2 AT GAUR CITY)PLOT NO - GH - 01, SECTOR - 4 GREATER NOIDA	
CLIENT :	
AIG INFRATECH INDIA PVT. LTD.	
SHEET TITLE :	
BLOCK - A STILT FLOOR AREA DETAIL	
DATE :	DRG.NO :
04.10.15	CD-07
SCALE :	NORTH:
1:100	
OWNER'S SIGN	ARCHITECT'S SIGN
ARCHITECTS:	
SPACE DESIGN GROUP	
W-139, F.F GREATER KAILASH-I, NEW DELHI-48	
PH: 011-26240732, 41631285	
EMAIL: spacedesigngroup@rediffmail.com/ gmail.com	

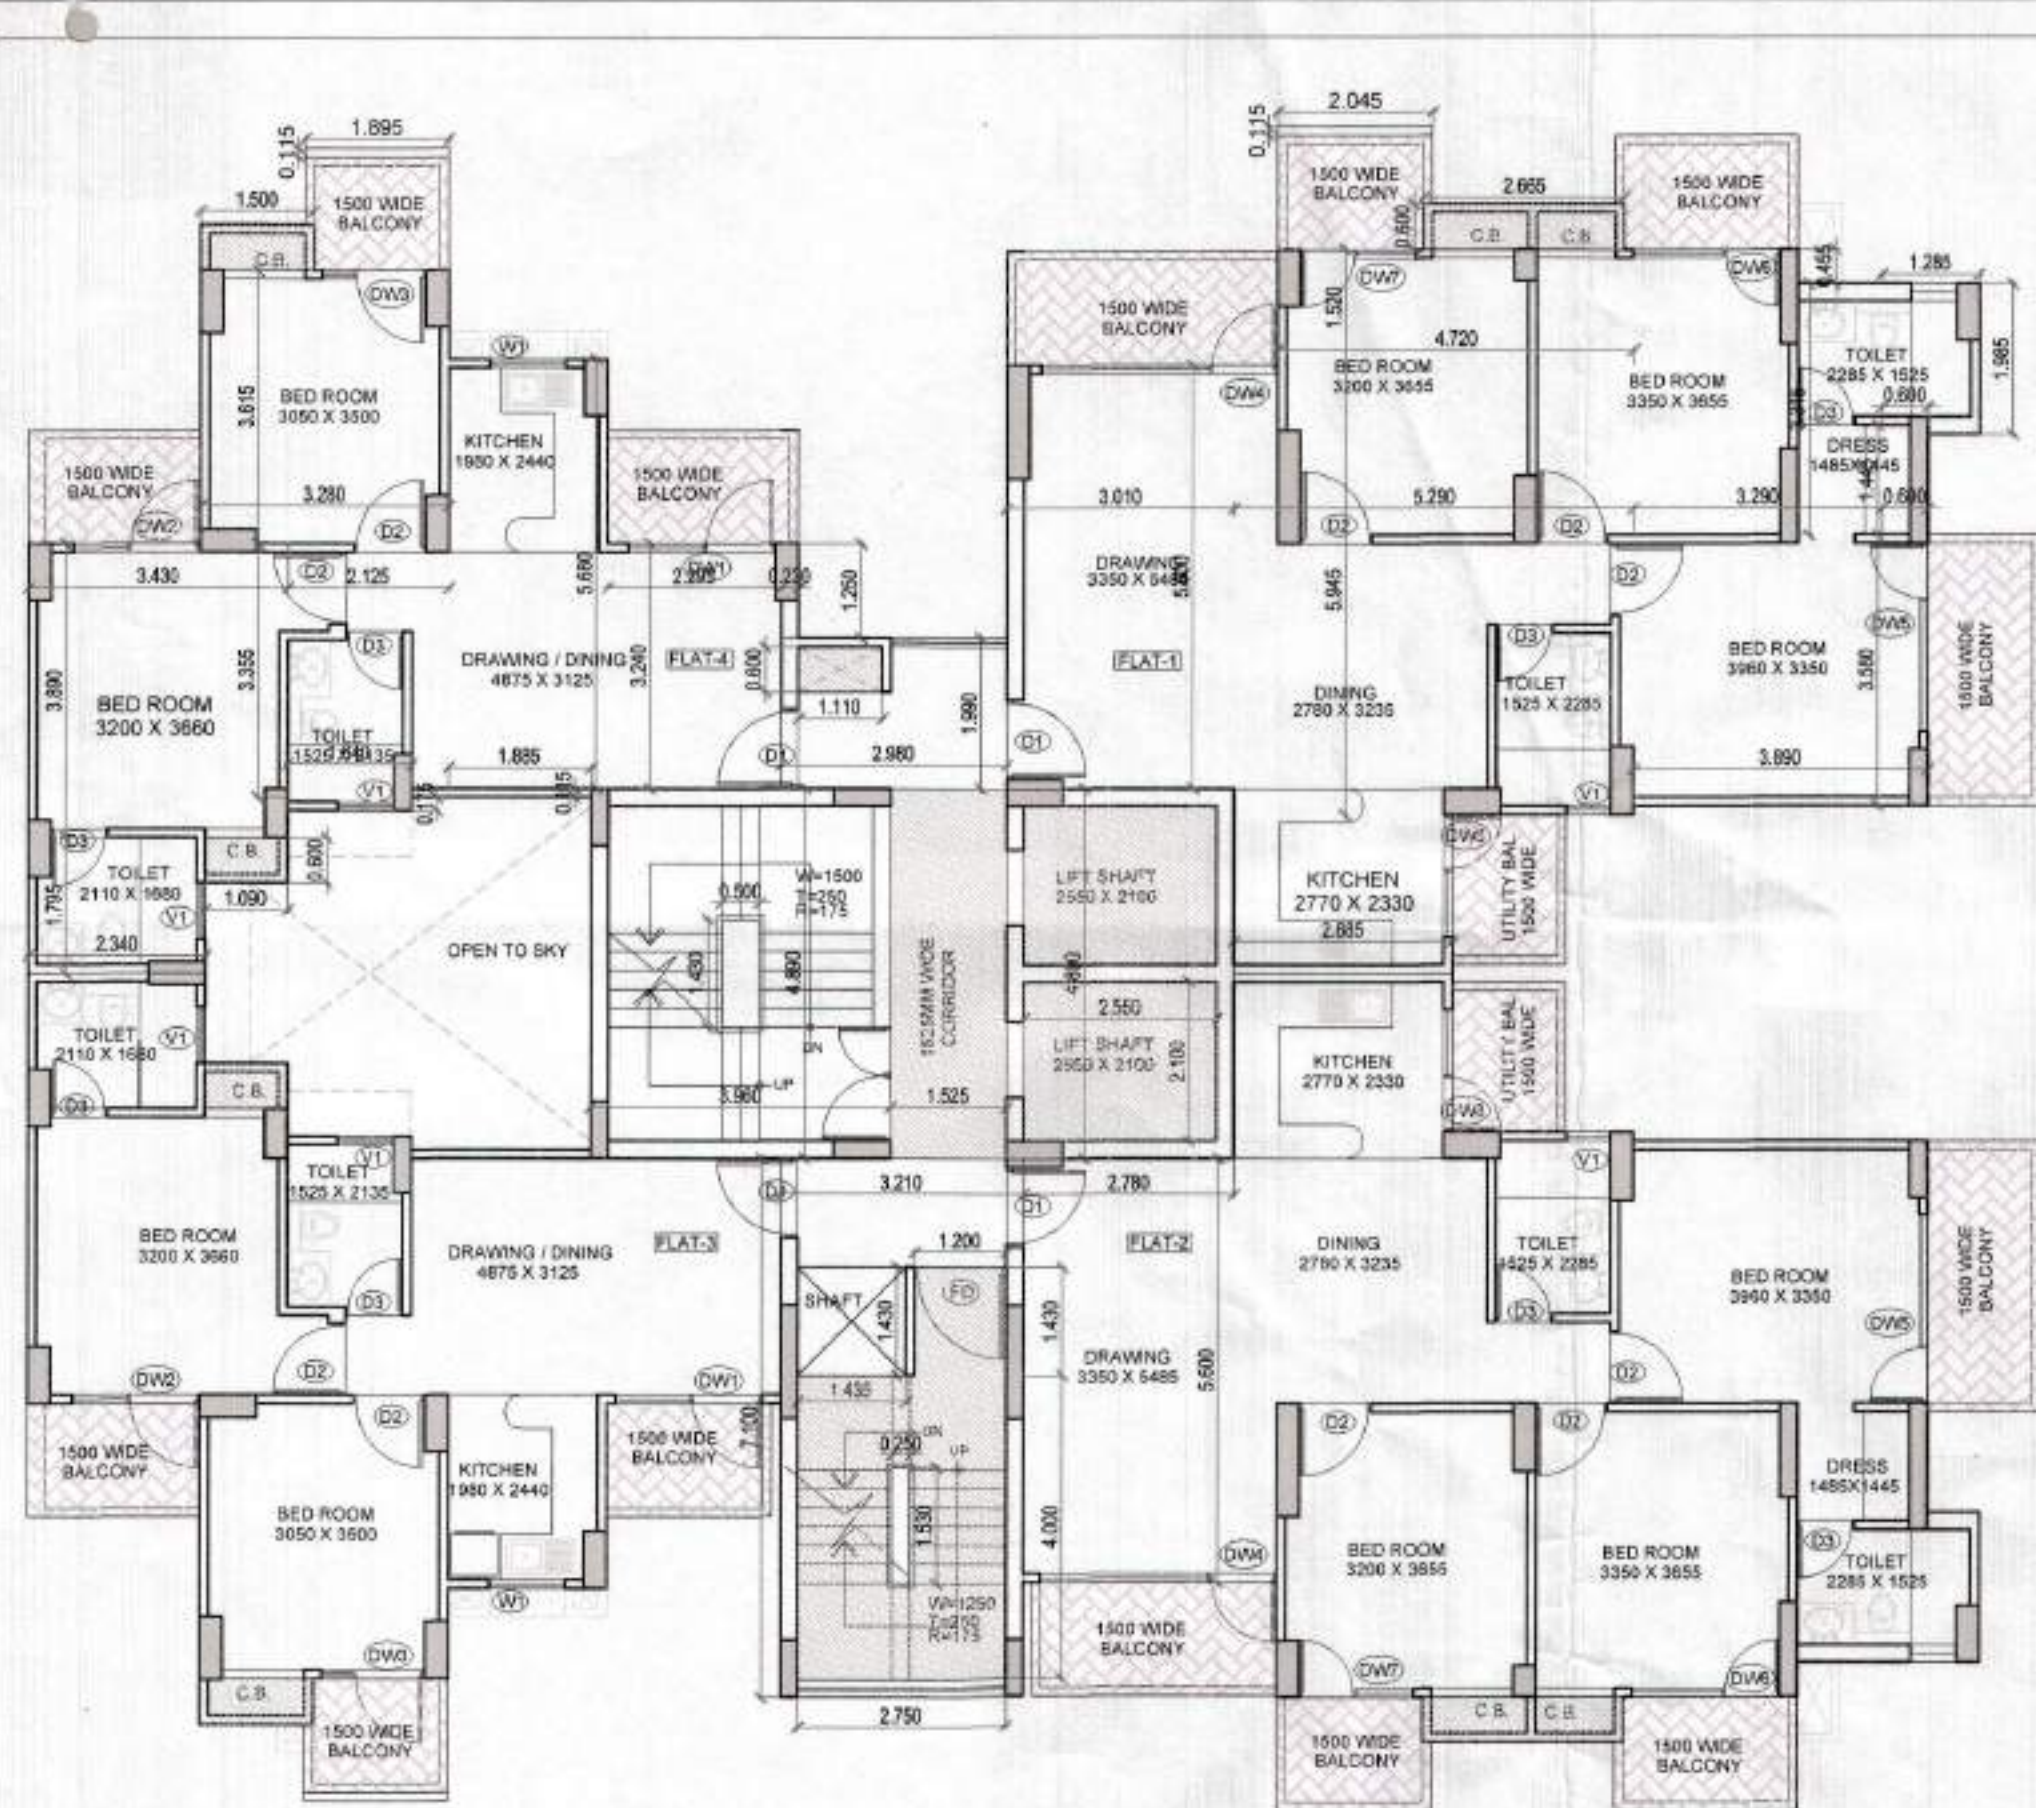


BLOCK-A TYPICAL FLOOR PLAN
(1ST TO 17TH FLOOR)

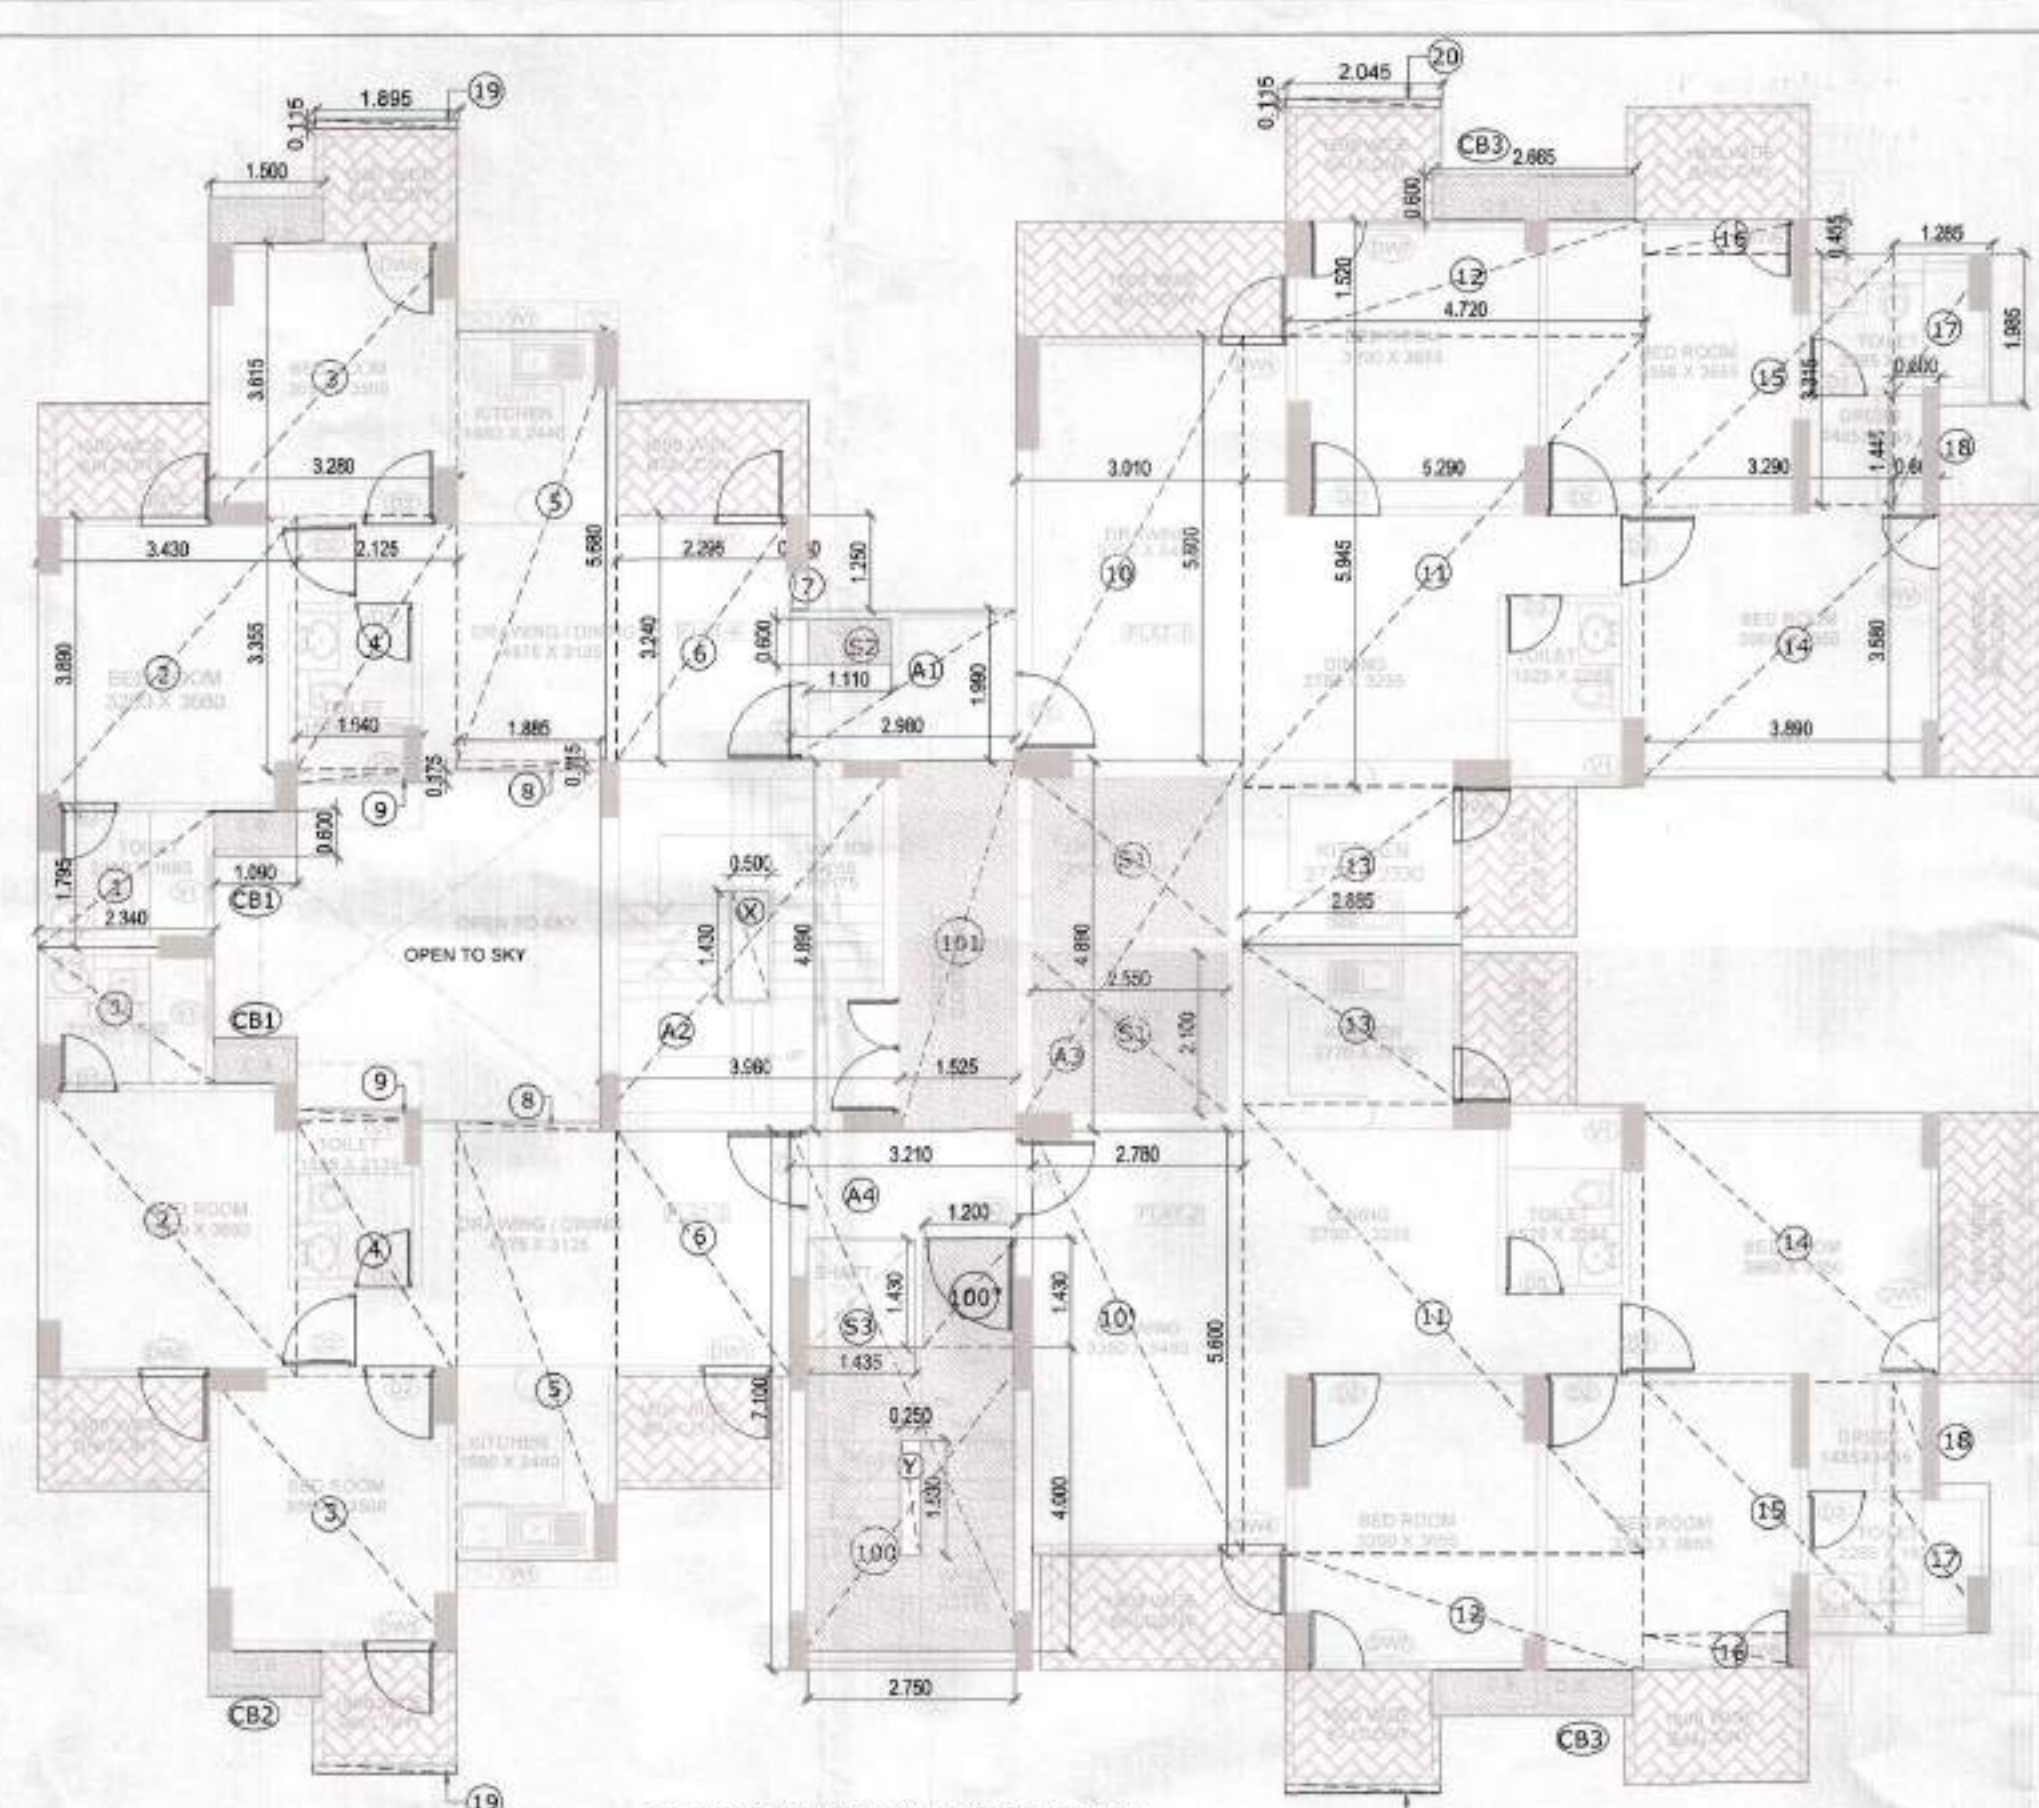

BLOCK-A TYPICAL FLOOR PLAN
(1ST TO 17TH FLOOR)

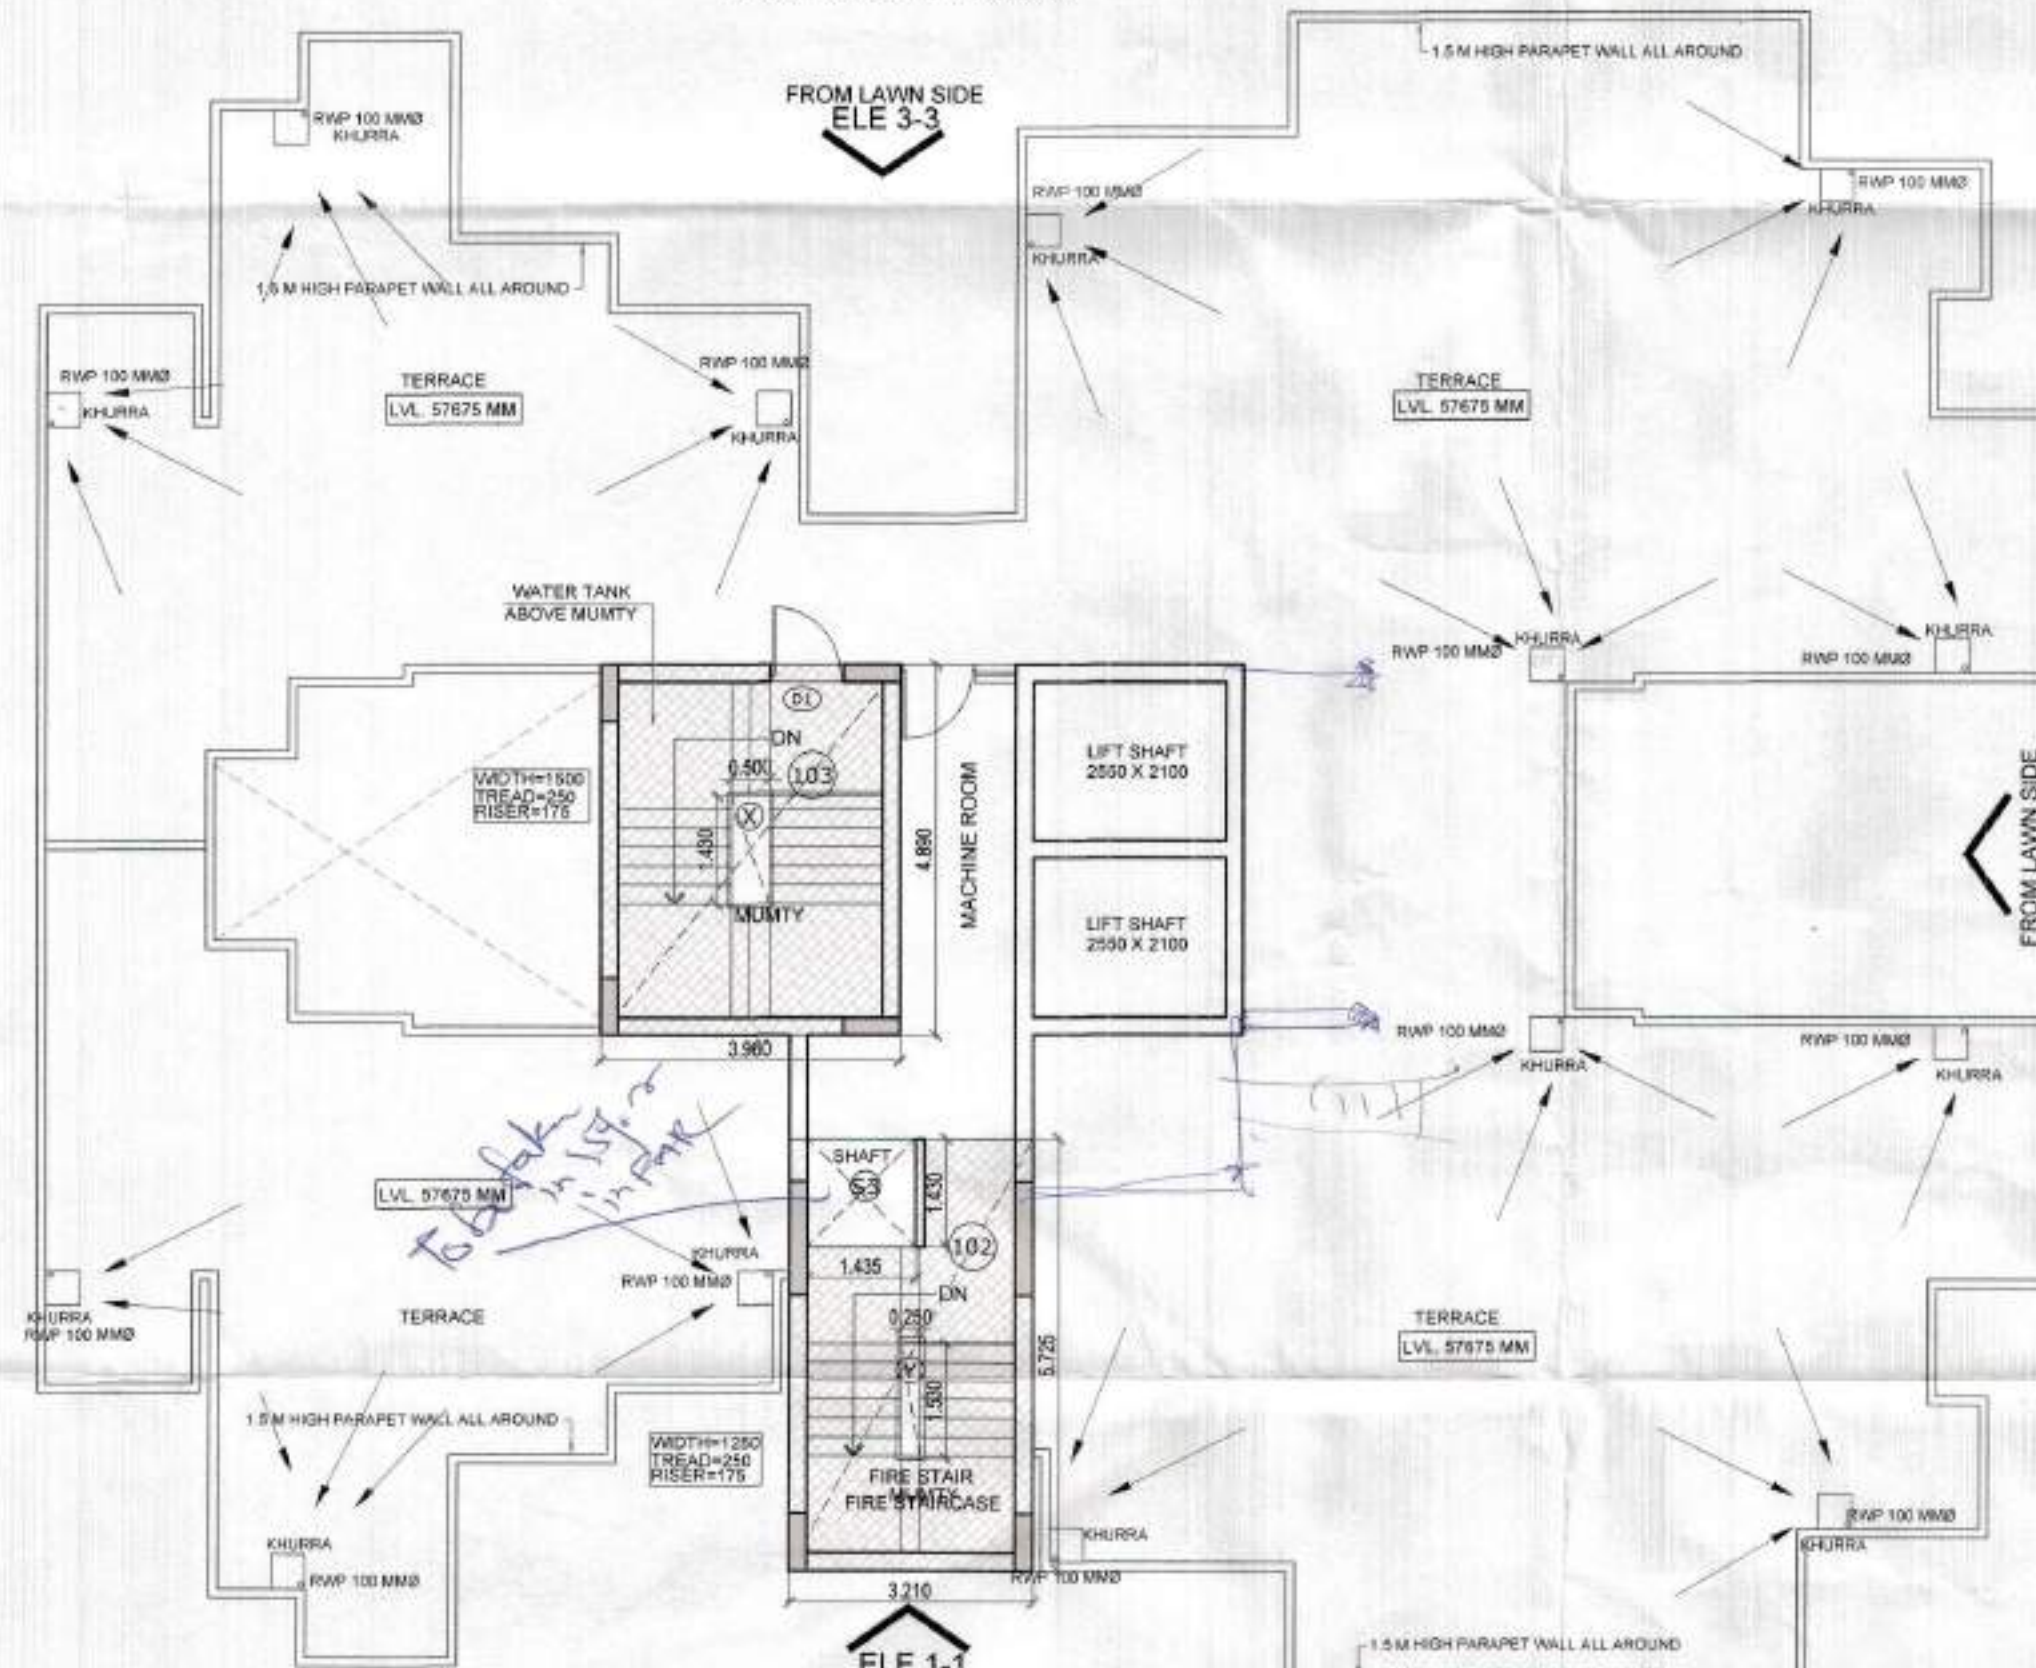

TERRACE FLOOR PLAN (BLOCK A)

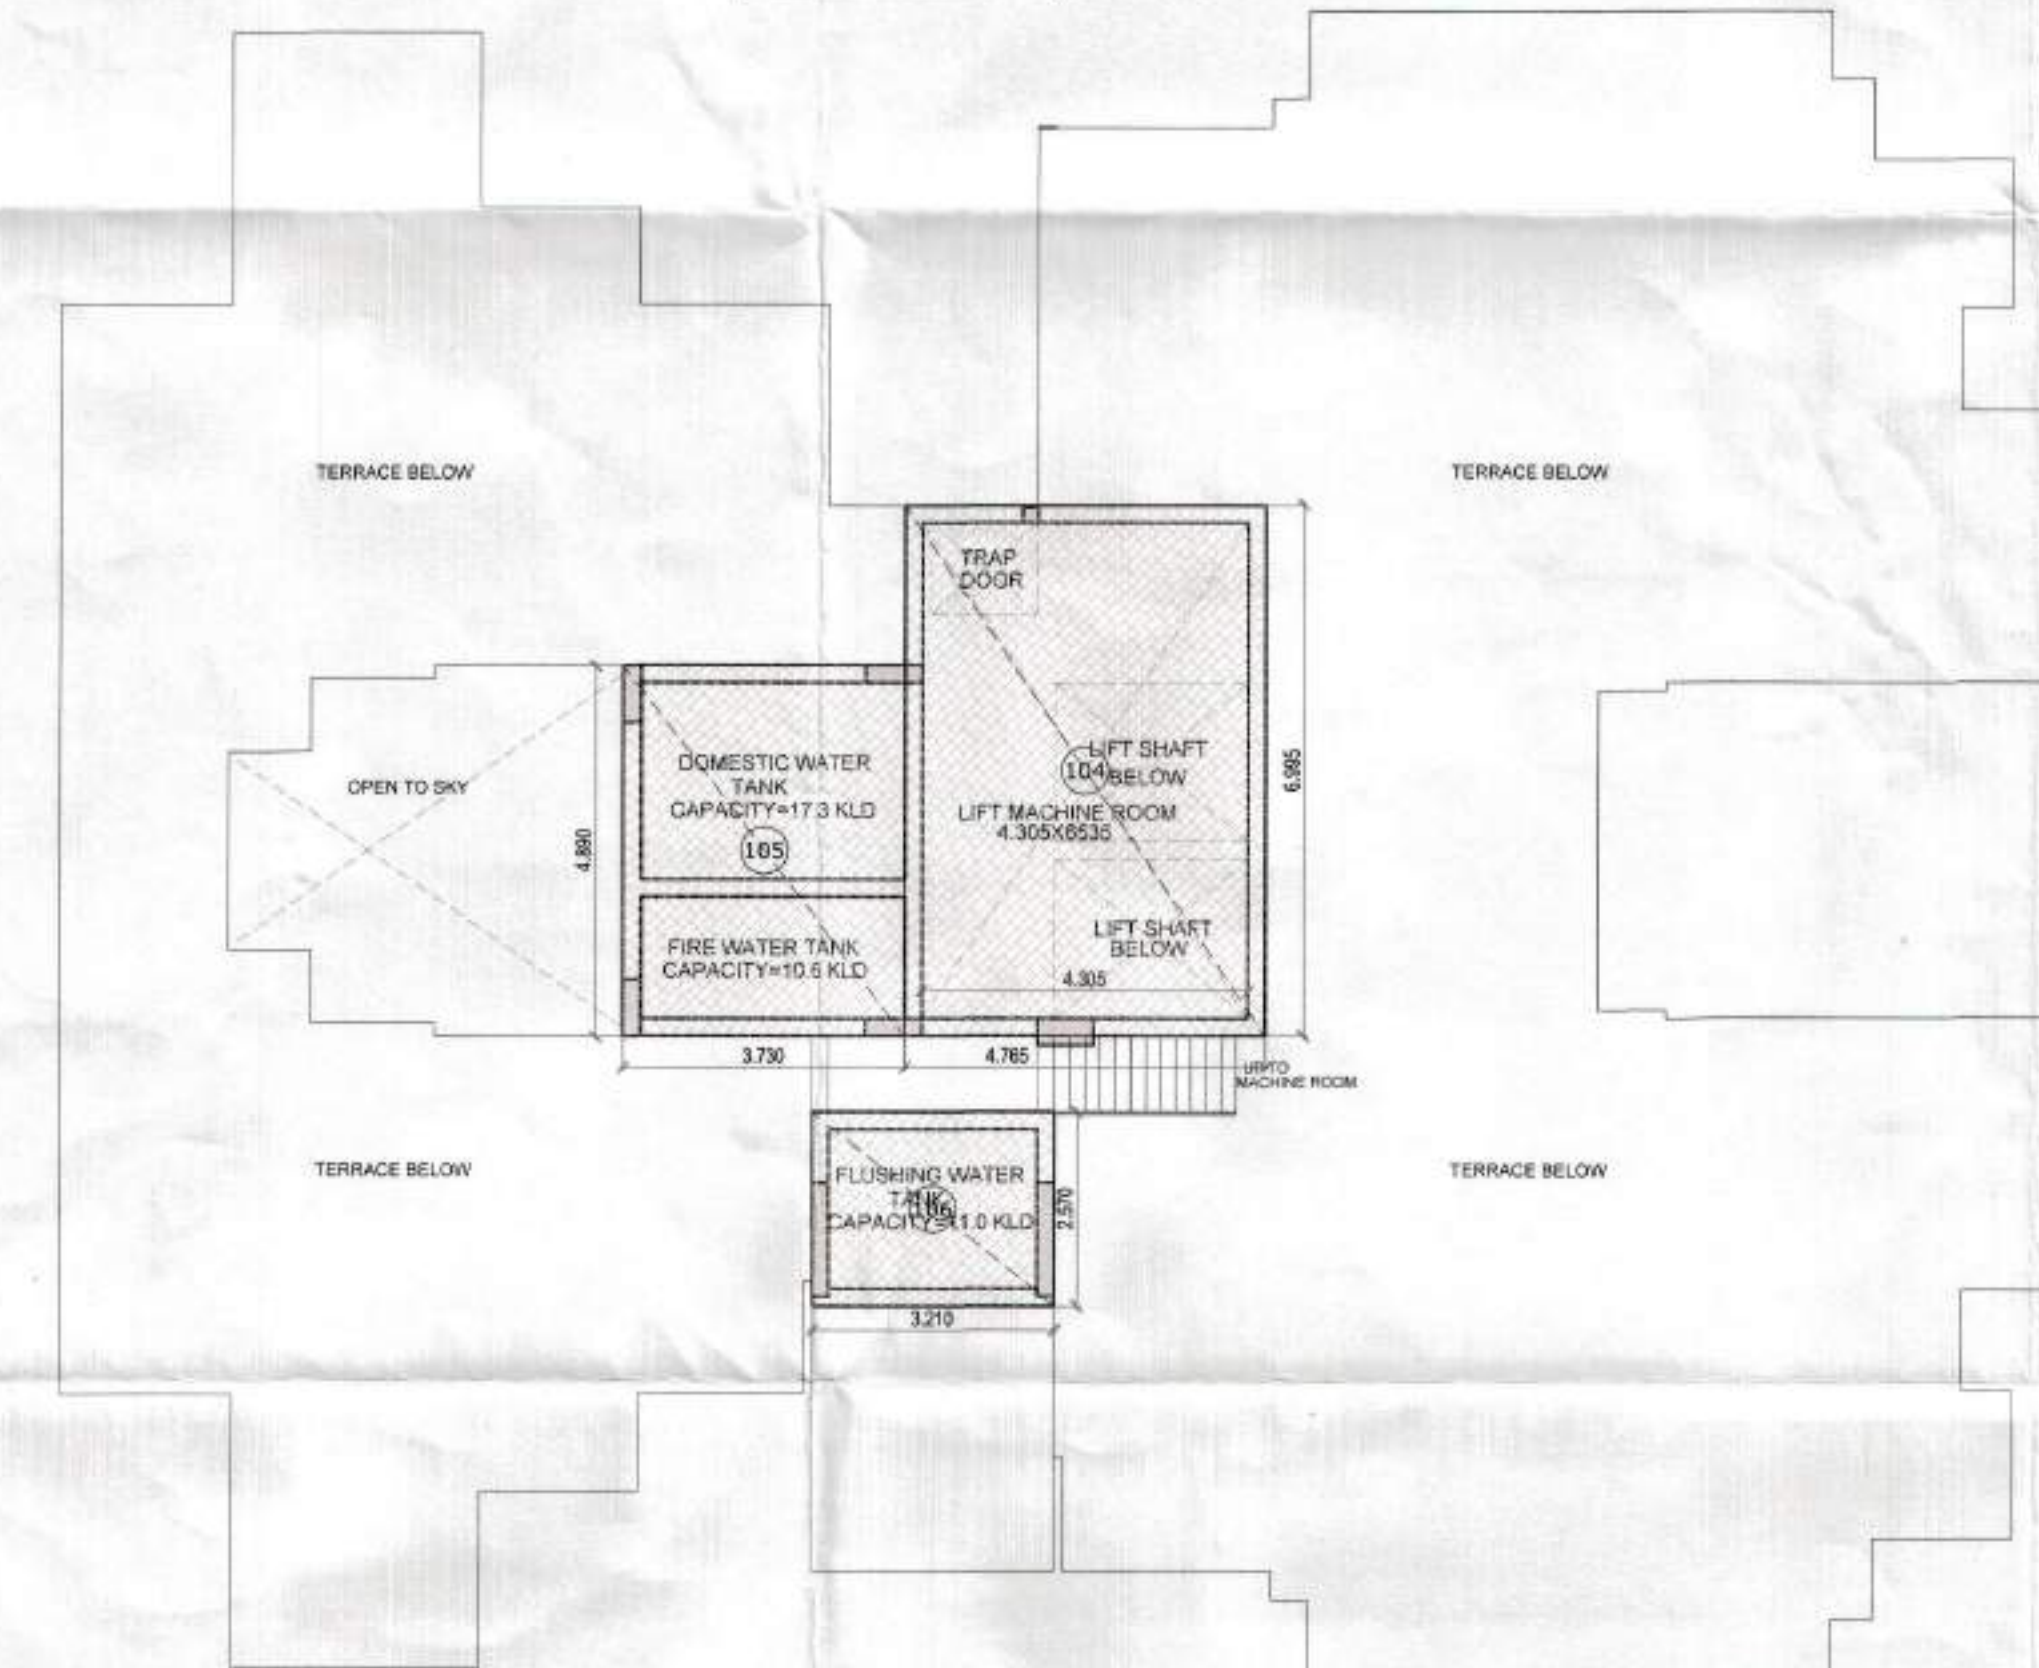

WATER TANK/MACHINE ROOM DETAIL (BLOCK A)

COVERED AREA DETAIL OF BLOCK A

COVERED AREA OF BLOCK A (1ST FLOOR TO 17TH FLOOR)					
S.No.	LENGTH	WIDTH	AREA	NOS.	TOTAL AREA
1	2.340	1.795	4.200	2	8.401
2	3.430	3.890	13.343	2	26.685
3	3.280	3.615	11.857	2	23.714
4	2.125	3.355	7.129	2	14.259
5	1.885	5.880	10.707	2	21.414
6	2.295	3.240	7.436	2	14.872
7	0.230	1.250	0.288	2	0.575
8	0.115	1.885	0.217	2	0.434
9	0.175	1.640	0.287	2	0.574
10	3.010	5.600	16.856	1	16.856
10'	2.780	5.600	15.568	1	15.568
11	5.290	5.945	31.449	2	62.898
12	4.720	1.320	6.236	2	12.472
13	2.885	2.100	6.059	2	12.117
14	3.890	3.580	13.926	2	27.852
15	3.290	3.315	10.905	2	21.813
16	2.175	0.455	0.990	2	1.979
17	1.870	1.285	2.403	2	4.806
18	0.600	1.445	0.867	2	1.734
					290.899 SQM
CORE AREA DETAIL					
S.No.	LENGTH	WIDTH	AREA	NOS.	TOTAL AREA
A1	2.980	1.990	5.930	1	5.930
A2	3.960	4.890	19.364	1	19.364
A3	3.010	4.890	14.719	1	14.719
A4	3.210	7.100	22.791	1	22.791
S1	-2.100	2.550	-5.355	2	-10.710
S2	-1.100	0.600	-0.660	1	-0.660
S3	-1.435	1.430	-2.052	1	-2.052
100	-2.750	4.000	-11.000	1	-11.000
100'	-3.200	1.430	-4.576	1	-4.576
X	-0.500	1.430	-0.715	1	-0.715
					35.951 SQM
TOTAL COVERED AREA OF BLOCK A = (290.899+35.951) =					326.851 SQM
ACHIEVED FAR OF BLOCK A = (38.330+326.851X17+0.680) =					5595.468 SQM

15% AREA DETAIL OF BLOCK A

15% ADDITIONAL F.A.R. AREAS OF BLOCK A (1ST TO 17TH FLOOR)					
S.No.	LENGTH	WIDTH	AREA	NOS.	TOTAL
100	2.750	4.000	11.000	1	11.000
100'	1.200	1.430	1.716	1	1.716
Y	-0.250	1.330	-0.333	1	-0.333
101	1.525	4.890	7.457	1	7.457
S1	2.100	2.550	5.355	2	10.710
CB1	1.090	0.600	0.654	2	1.308
CB2	1.500	0.600	0.900	2	1.800
CB3	2.665	0.600	1.599	2	3.198
					36.807 SQM


15% MUMTY & MACHINE ROOM AREA DETAIL OF BLOCK-A

15% ADDITIONAL F.A.R. AREAS OF BLOCK A (MUMTY) AT TERRACE FLOOR						
	S.No	LENGTH	WIDTH	AREA	NOS.	TOTAL
	102	3.210	5.725	18.377	1	18.377
	103	3.960	4.890	19.364	1	19.364
	S3	-1.435	1.430	-2.052	1	-2.052
	X	-0.500	1.430	-0.715	1	-0.715
	Y	-0.250	1.330	-0.383	1	-0.383
						34.592 SQM
MACHINE ROOM	104	4.535	4.890	22.176	1	22.176
WATER TANK	105	3.960	4.890	19.364	1	19.364
FLUSHING WATER TANK	106	3.210	2.570	8.250	1	8.250
						49.79 SQM
						84.382 SQM
					TOTAL AREA=	


ADDITIONAL COVERED AREA DETAIL OF BLOCK A

ADDITIONAL COVERED AREA ON BALCONY OF BLOCK A (2ND TO 4TH FLOOR)					
S.No.	LENGTH	WIDTH	AREA	NOS.	TOTAL
19	1.895	0.115	0.218	6	0.327
20	2.045	0.115	0.235	6	0.353
					0.680 SQM


KEY PLAN
1ST TO 17TH FLOOR PLAN - BLOCK A

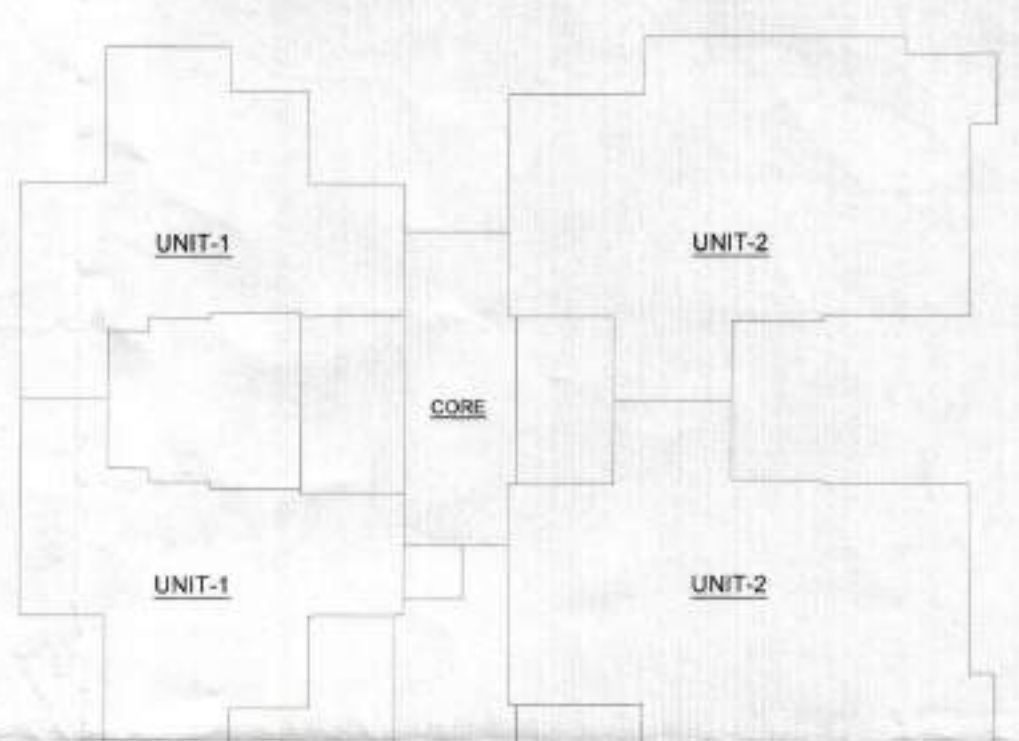

DOOR WINDOW SCHEDULE					
SL.NO.	TYPE	WIDTH	CILL	LINTEL	LOCATION
1	D1	1050	-	2100	ENTRANCE
2	D2	950	-	2100	BED ROOM
3	D3	750	-	2100	TOILET
4	DW1	1950	750	2600	DRW/DINI
5	DW2	1680	750	2600	BED ROOM
6	DW3	1365	750	2600	BED ROOM
7	DW4	3120	750	2600	DRW/DINI
8	DW5	2485	750	2600	BED ROOM
9	DW6	1955	750	2600	BED ROOM
10	DW7	1515	750	2600	BED ROOM
11	DW8	1620	750	2400	KITCHEN
12	W1	1000	1050	2400	KITCHEN
13	V1	750	900	2400	TOILET
14	V2	600	900	2400	TOILET

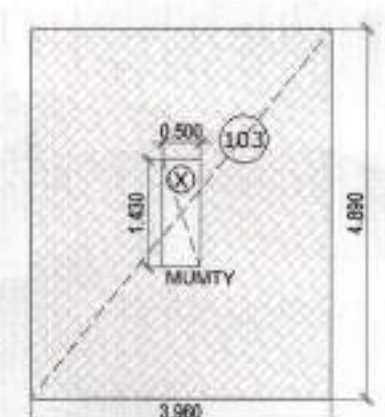

MUMTY AREA DETAIL

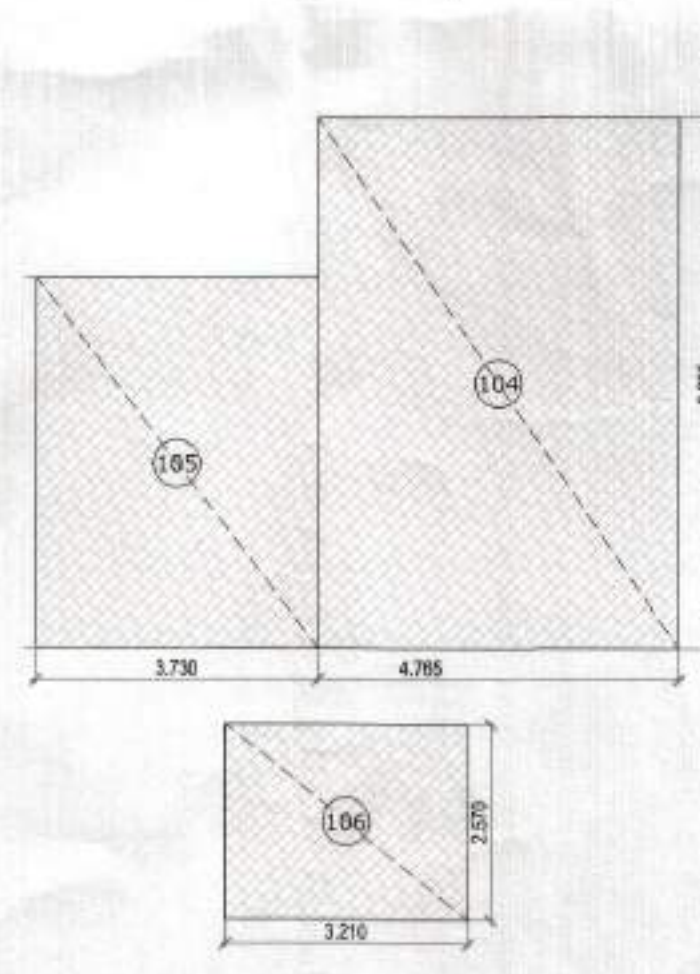

MACHINE ROOM & WATER TANK AREA DETAIL

COMPLETION DRAWING

PROJECT : GROUP HOUSING (GC-2 AT GAUR CITY) PLOT NO - GH - 01, SECTOR - 4 GREATER NOIDA

CLIENT : AIG INFRA TECH INDIA PVT. LTD.

SHEET TITLE : BLOCK - A FIRST FLOOR TO TERRACE FLOOR AREA DETAIL

DATE : 04.10.15 DRG.NO : CD-08


SCALE : 1:100 NORTH :

OWNER'S SIGN ARCHITECT'S SIGN


ARCHITECTS : SPACE DESIGN GROUP
W-139, F.F. GREATER KAILASH-I, NEW DELHI-48
PH: 011-29240732, 41631285
EMAIL: spacedesigngroup@rediffmail.com/v@gmail.com



ELE 1-1

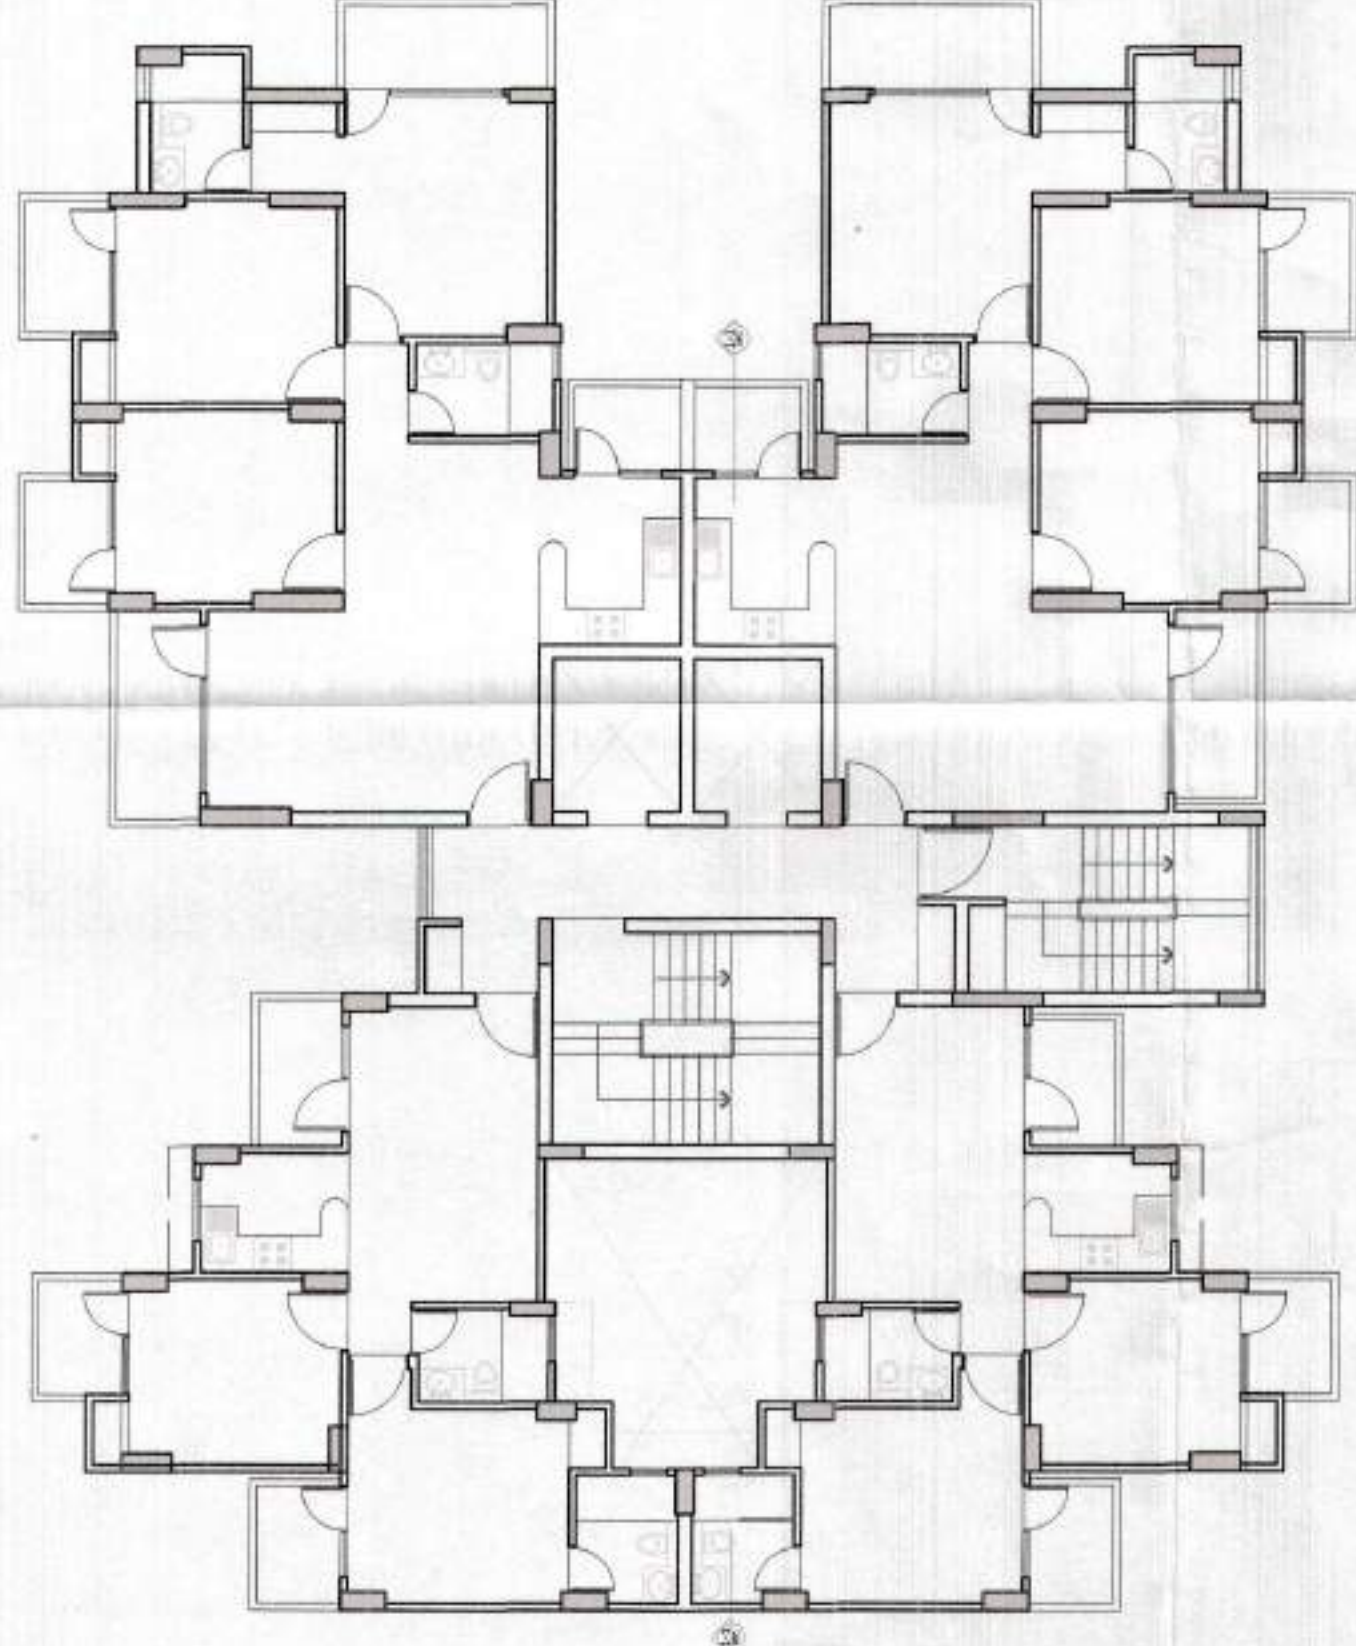

ELE 1-1

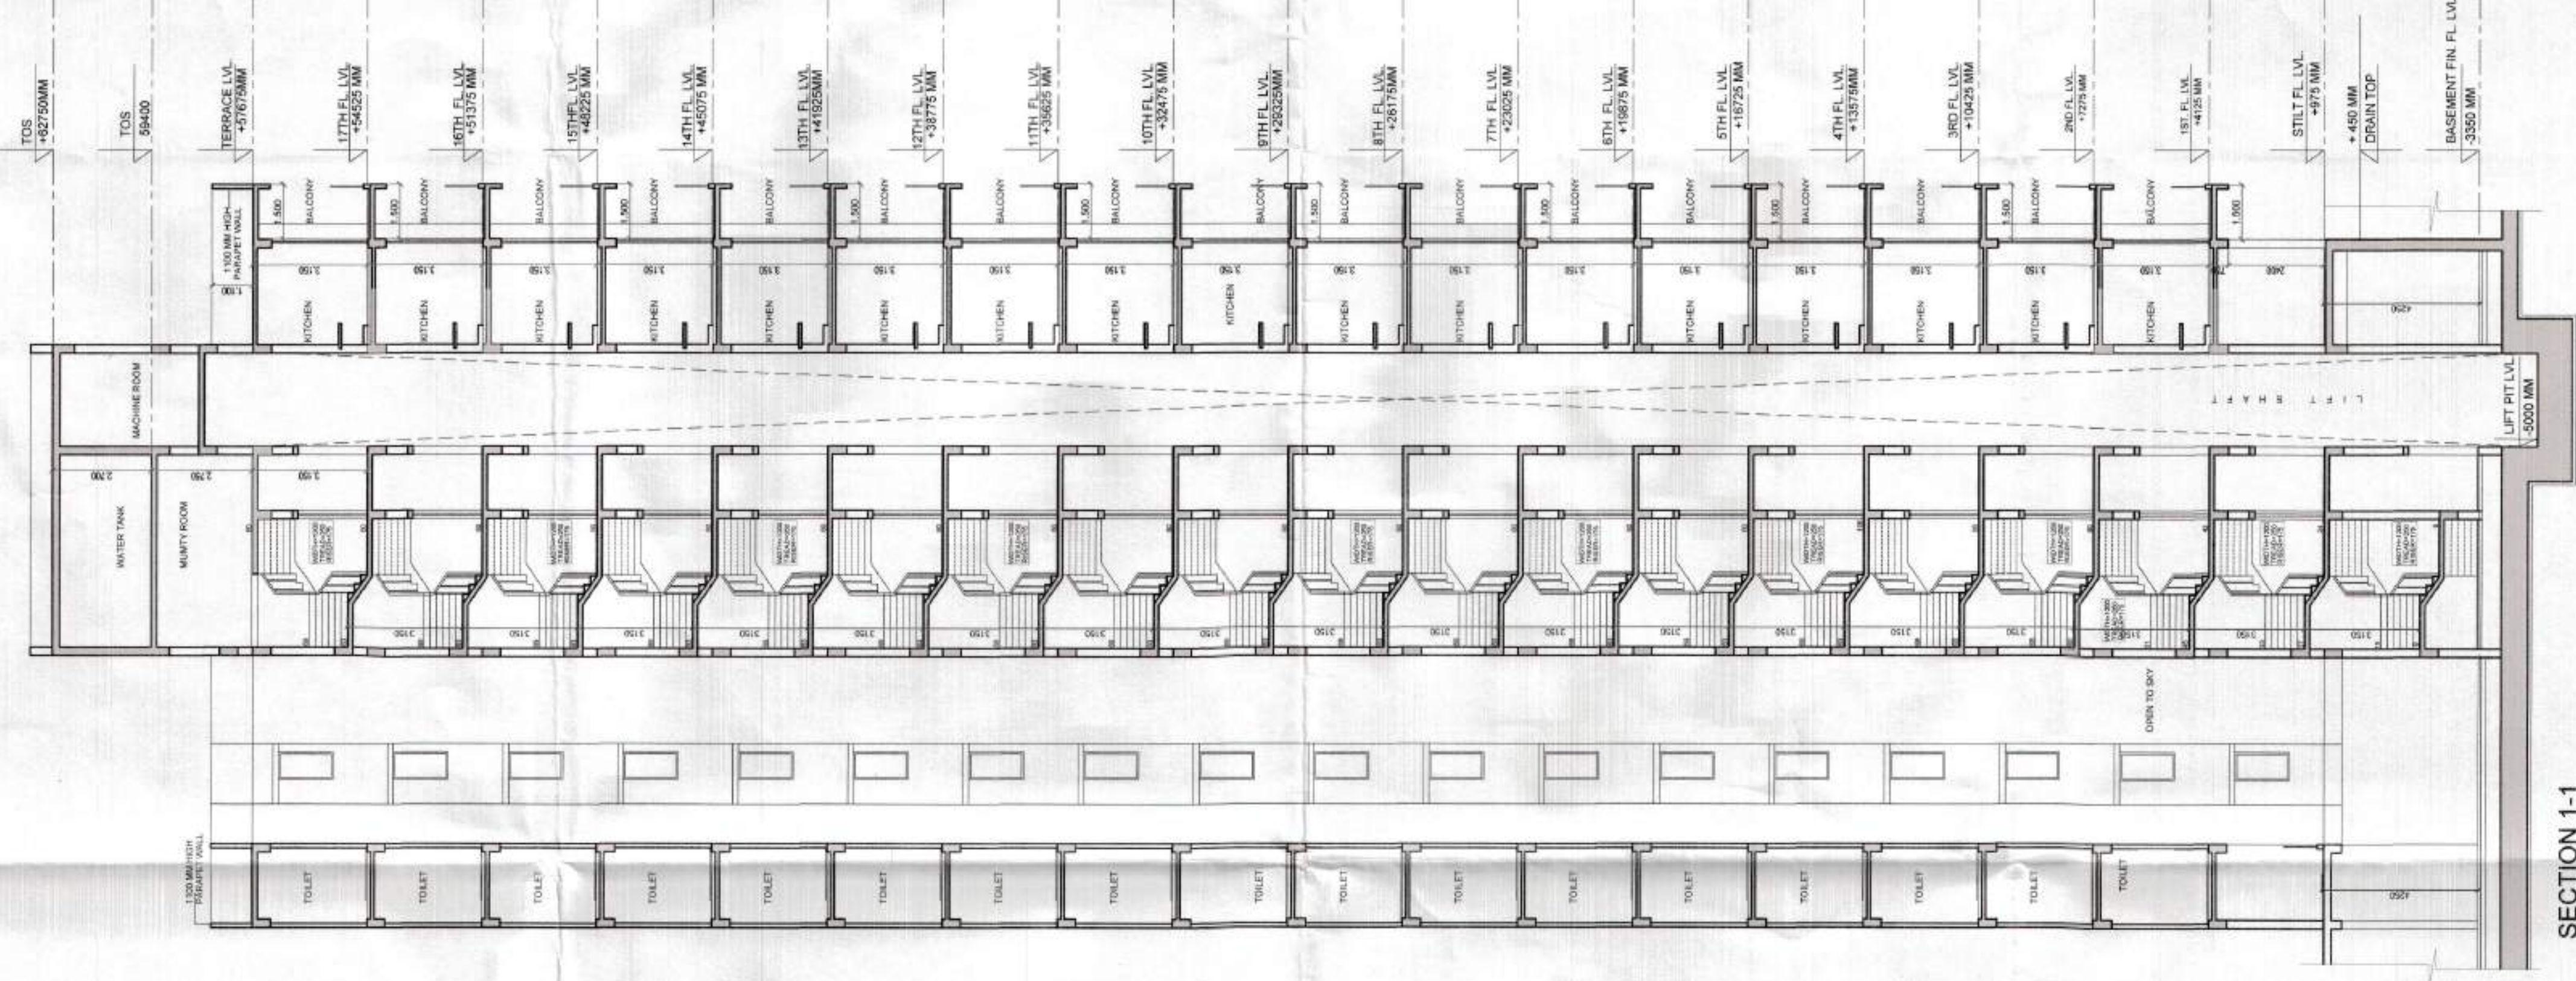

SECTION 1-1

COMPLETION DRAWING
PROJECT :
GROUP HOUSING(GC-2 AT GAUR
CITY)PLOT NO - GH - 01, SECTOR - 4
GREATER NOIDA

CLIENT :
AIG INFRA TECH INDIA PVT.
LTD.

SHEET TITLE :
BLOCK - A
ELEVATION & SECTION

DATE : 04.10.15
SCALE : 1:100
OWNERS SIGN :
ARCHITECTS SIGN :

DRG NO : CD-09
NORTH :
ARCHITECTS SIGN :

ARCHITECTS :
SPACE DESIGN GROUP
W-130, F.F. GREATER KALASHI, NEW DELHI - 48
PH: 011-26240732, 41831265
EMAIL : spacegroup@rediffmail.com gmail.com

Geometric Authority
OCUPANCY
DP-21.01.75.24
67/11/17
Nitya
16/5/8
9.30 (Page)

ELEVATION 1-1