




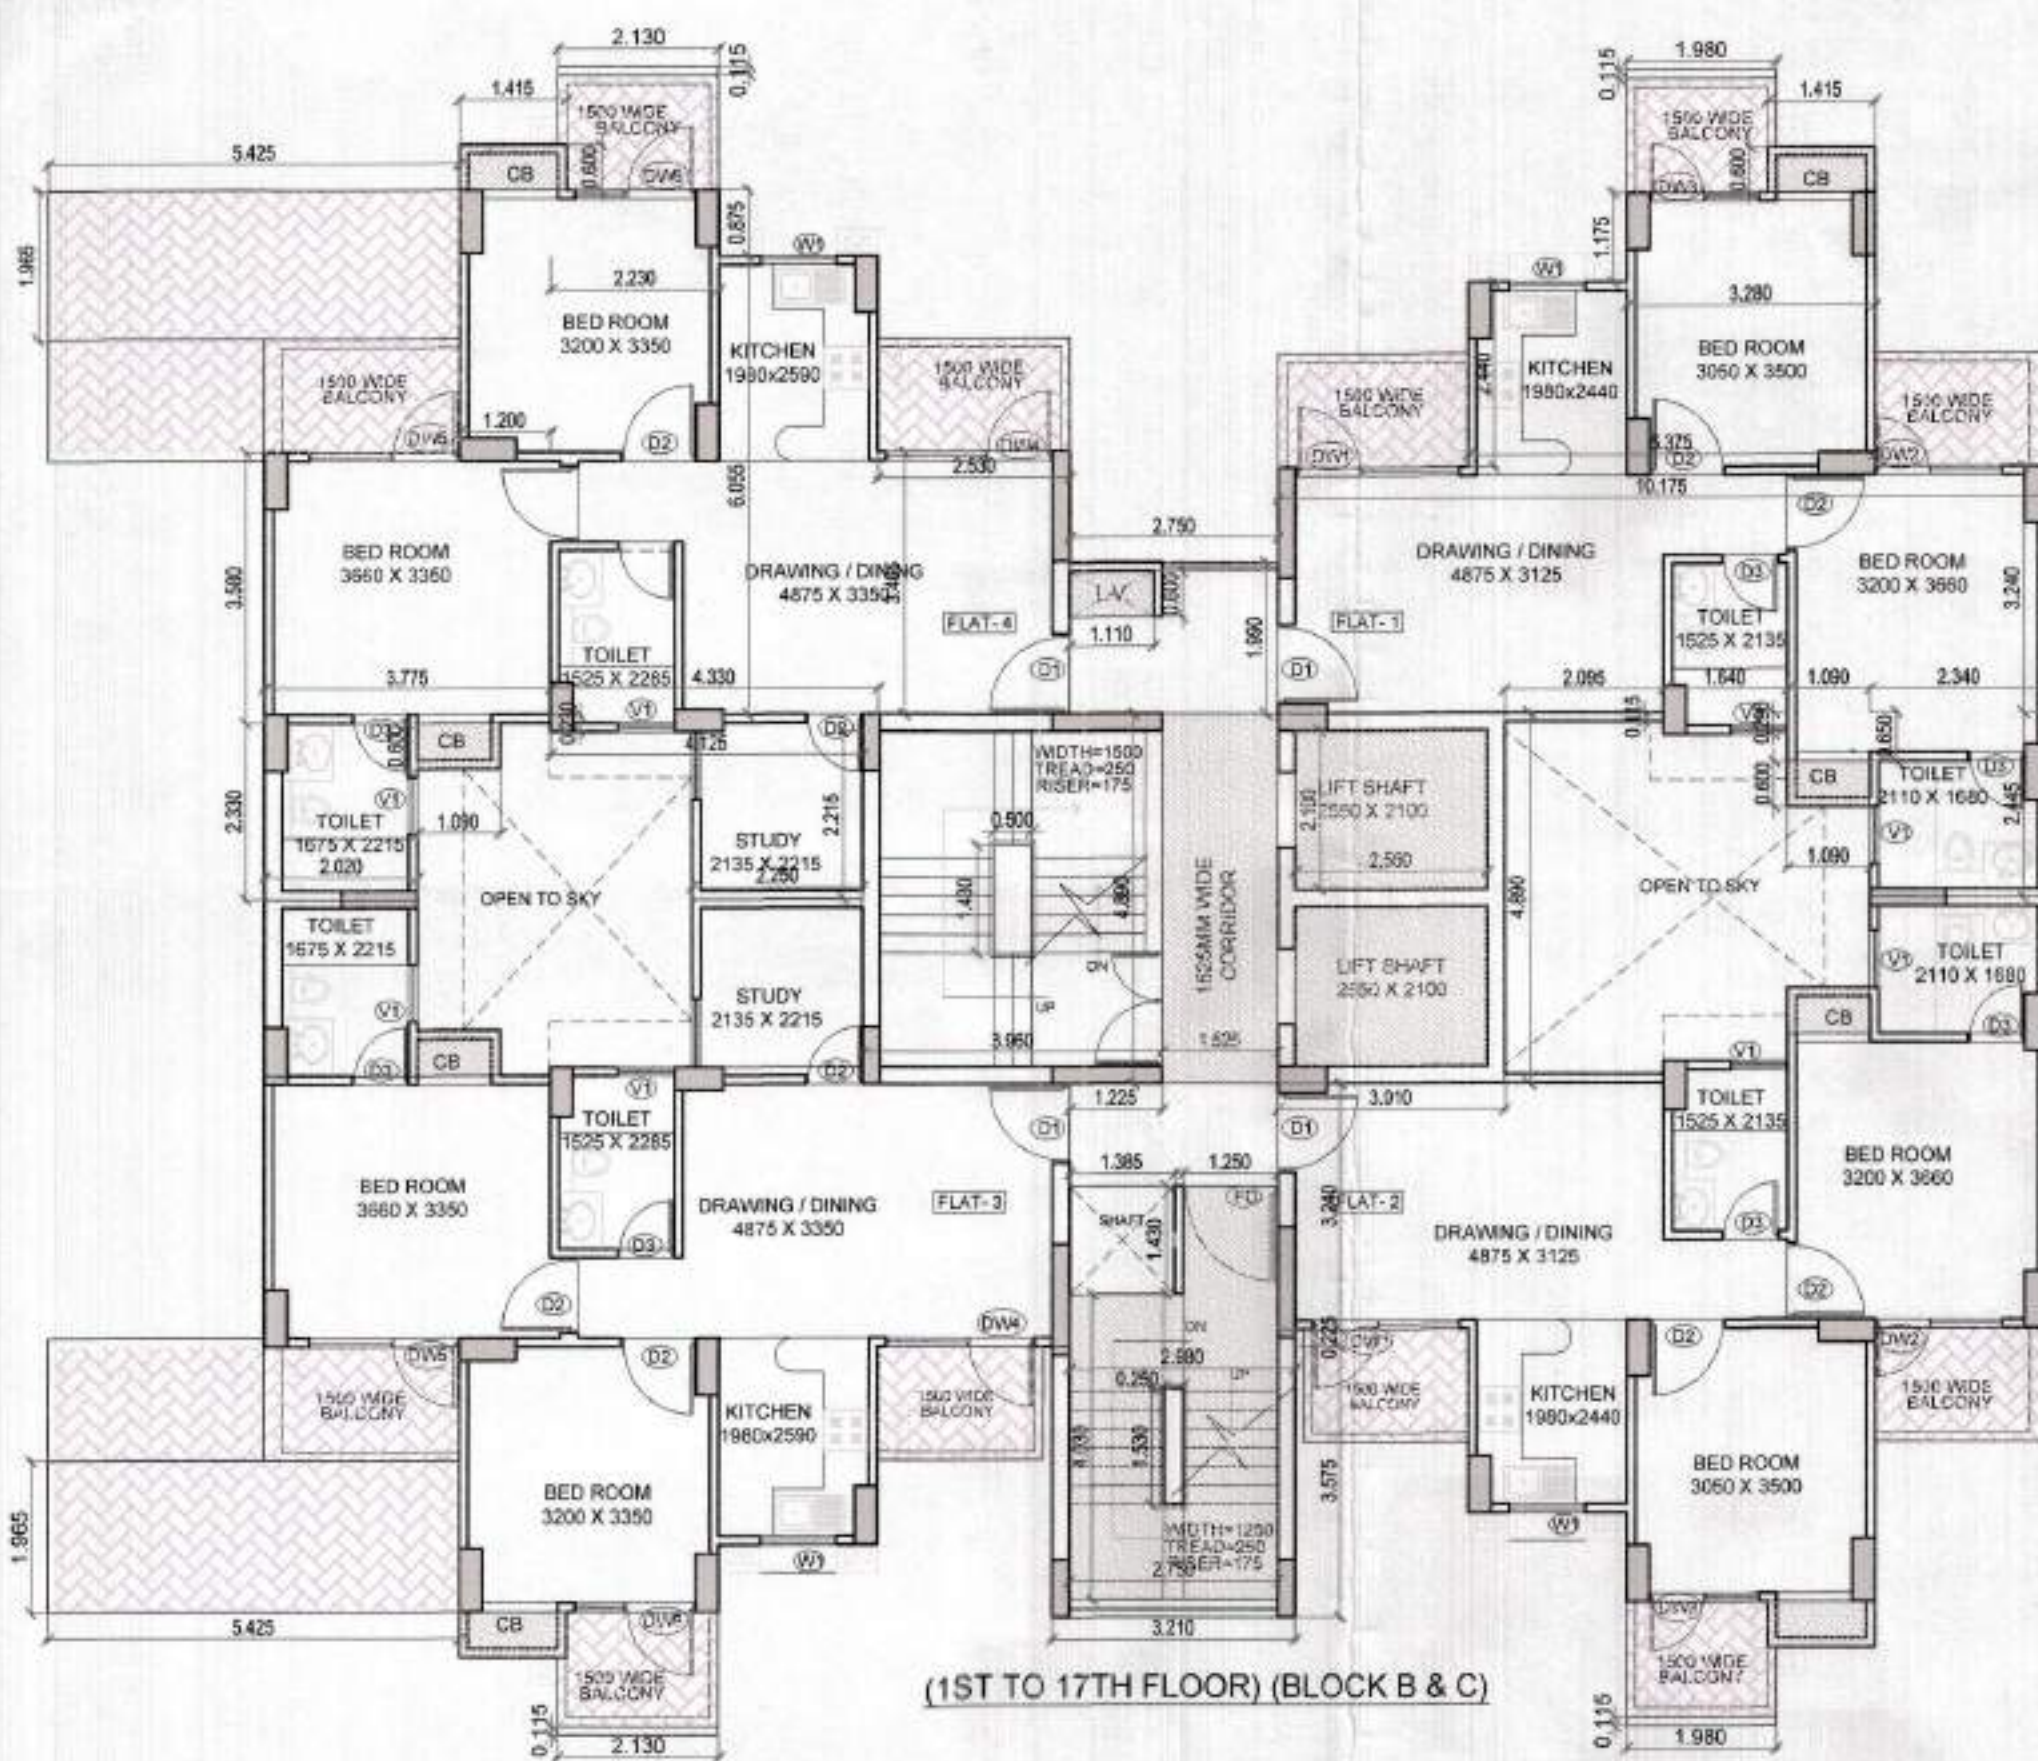


(1ST TO 17TH FLOOR) (BLOCK B & C)

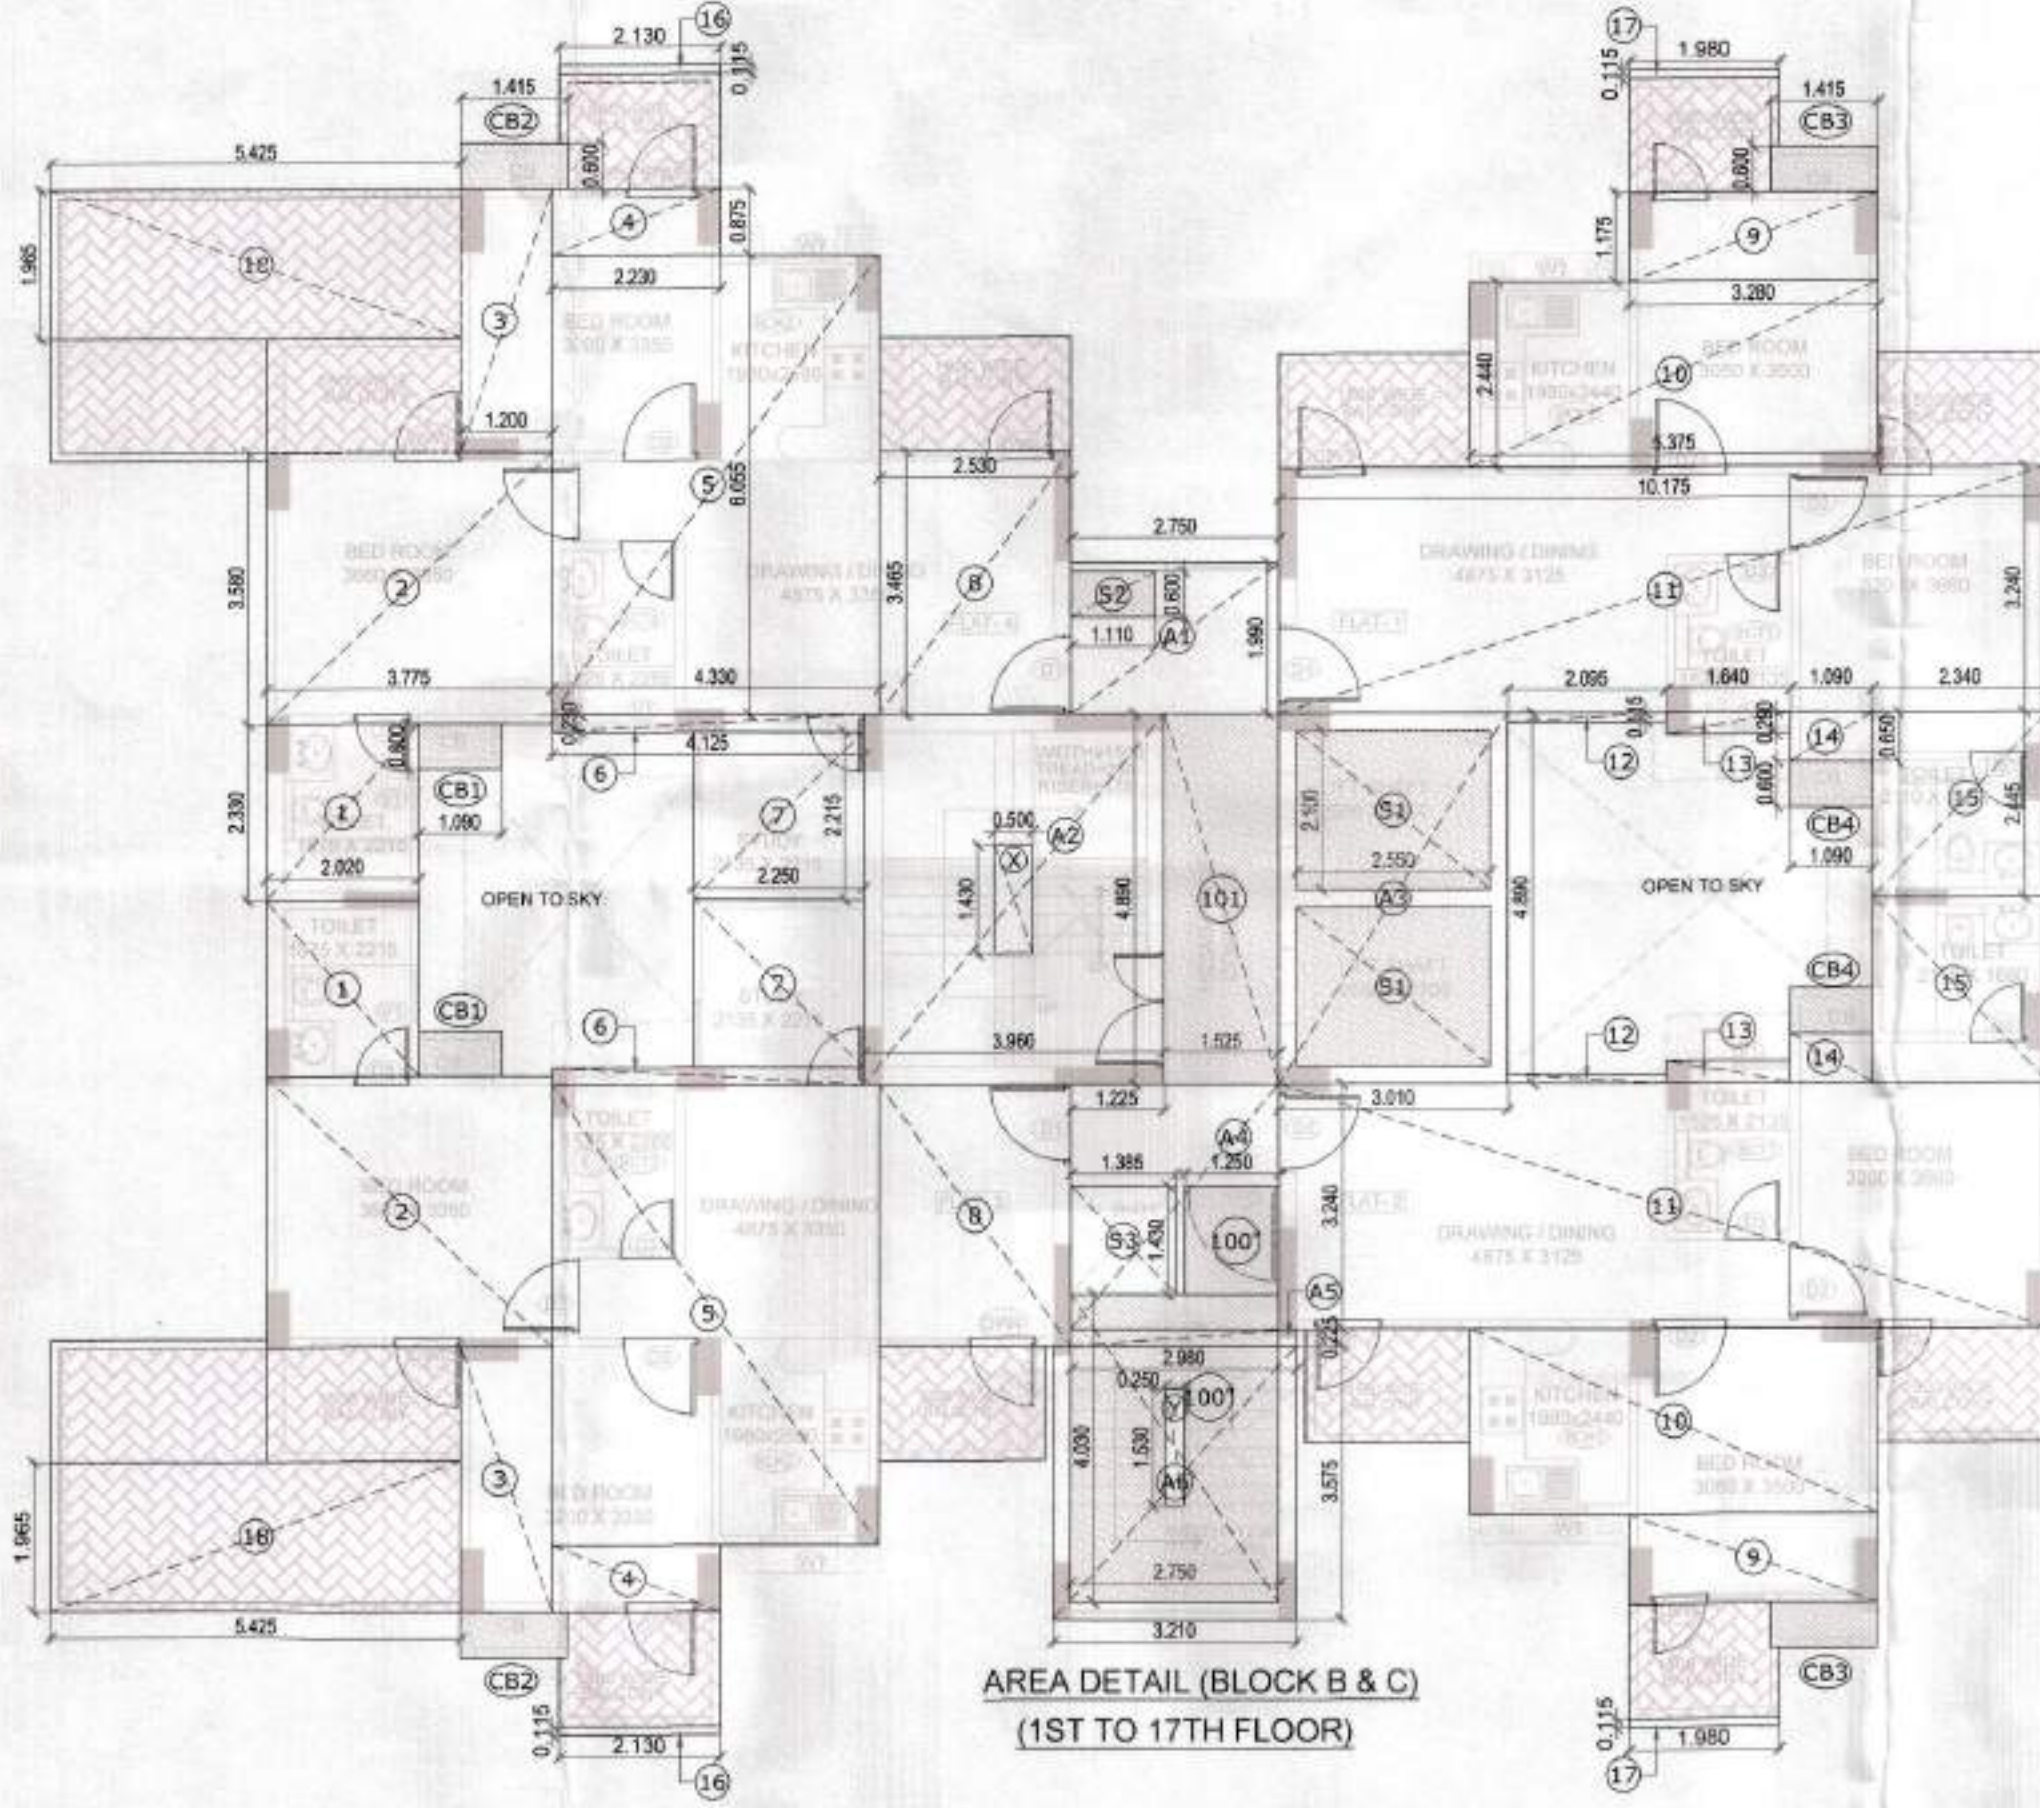

AREA DETAIL (BLOCK B & C)
(1ST TO 17TH FLOOR)

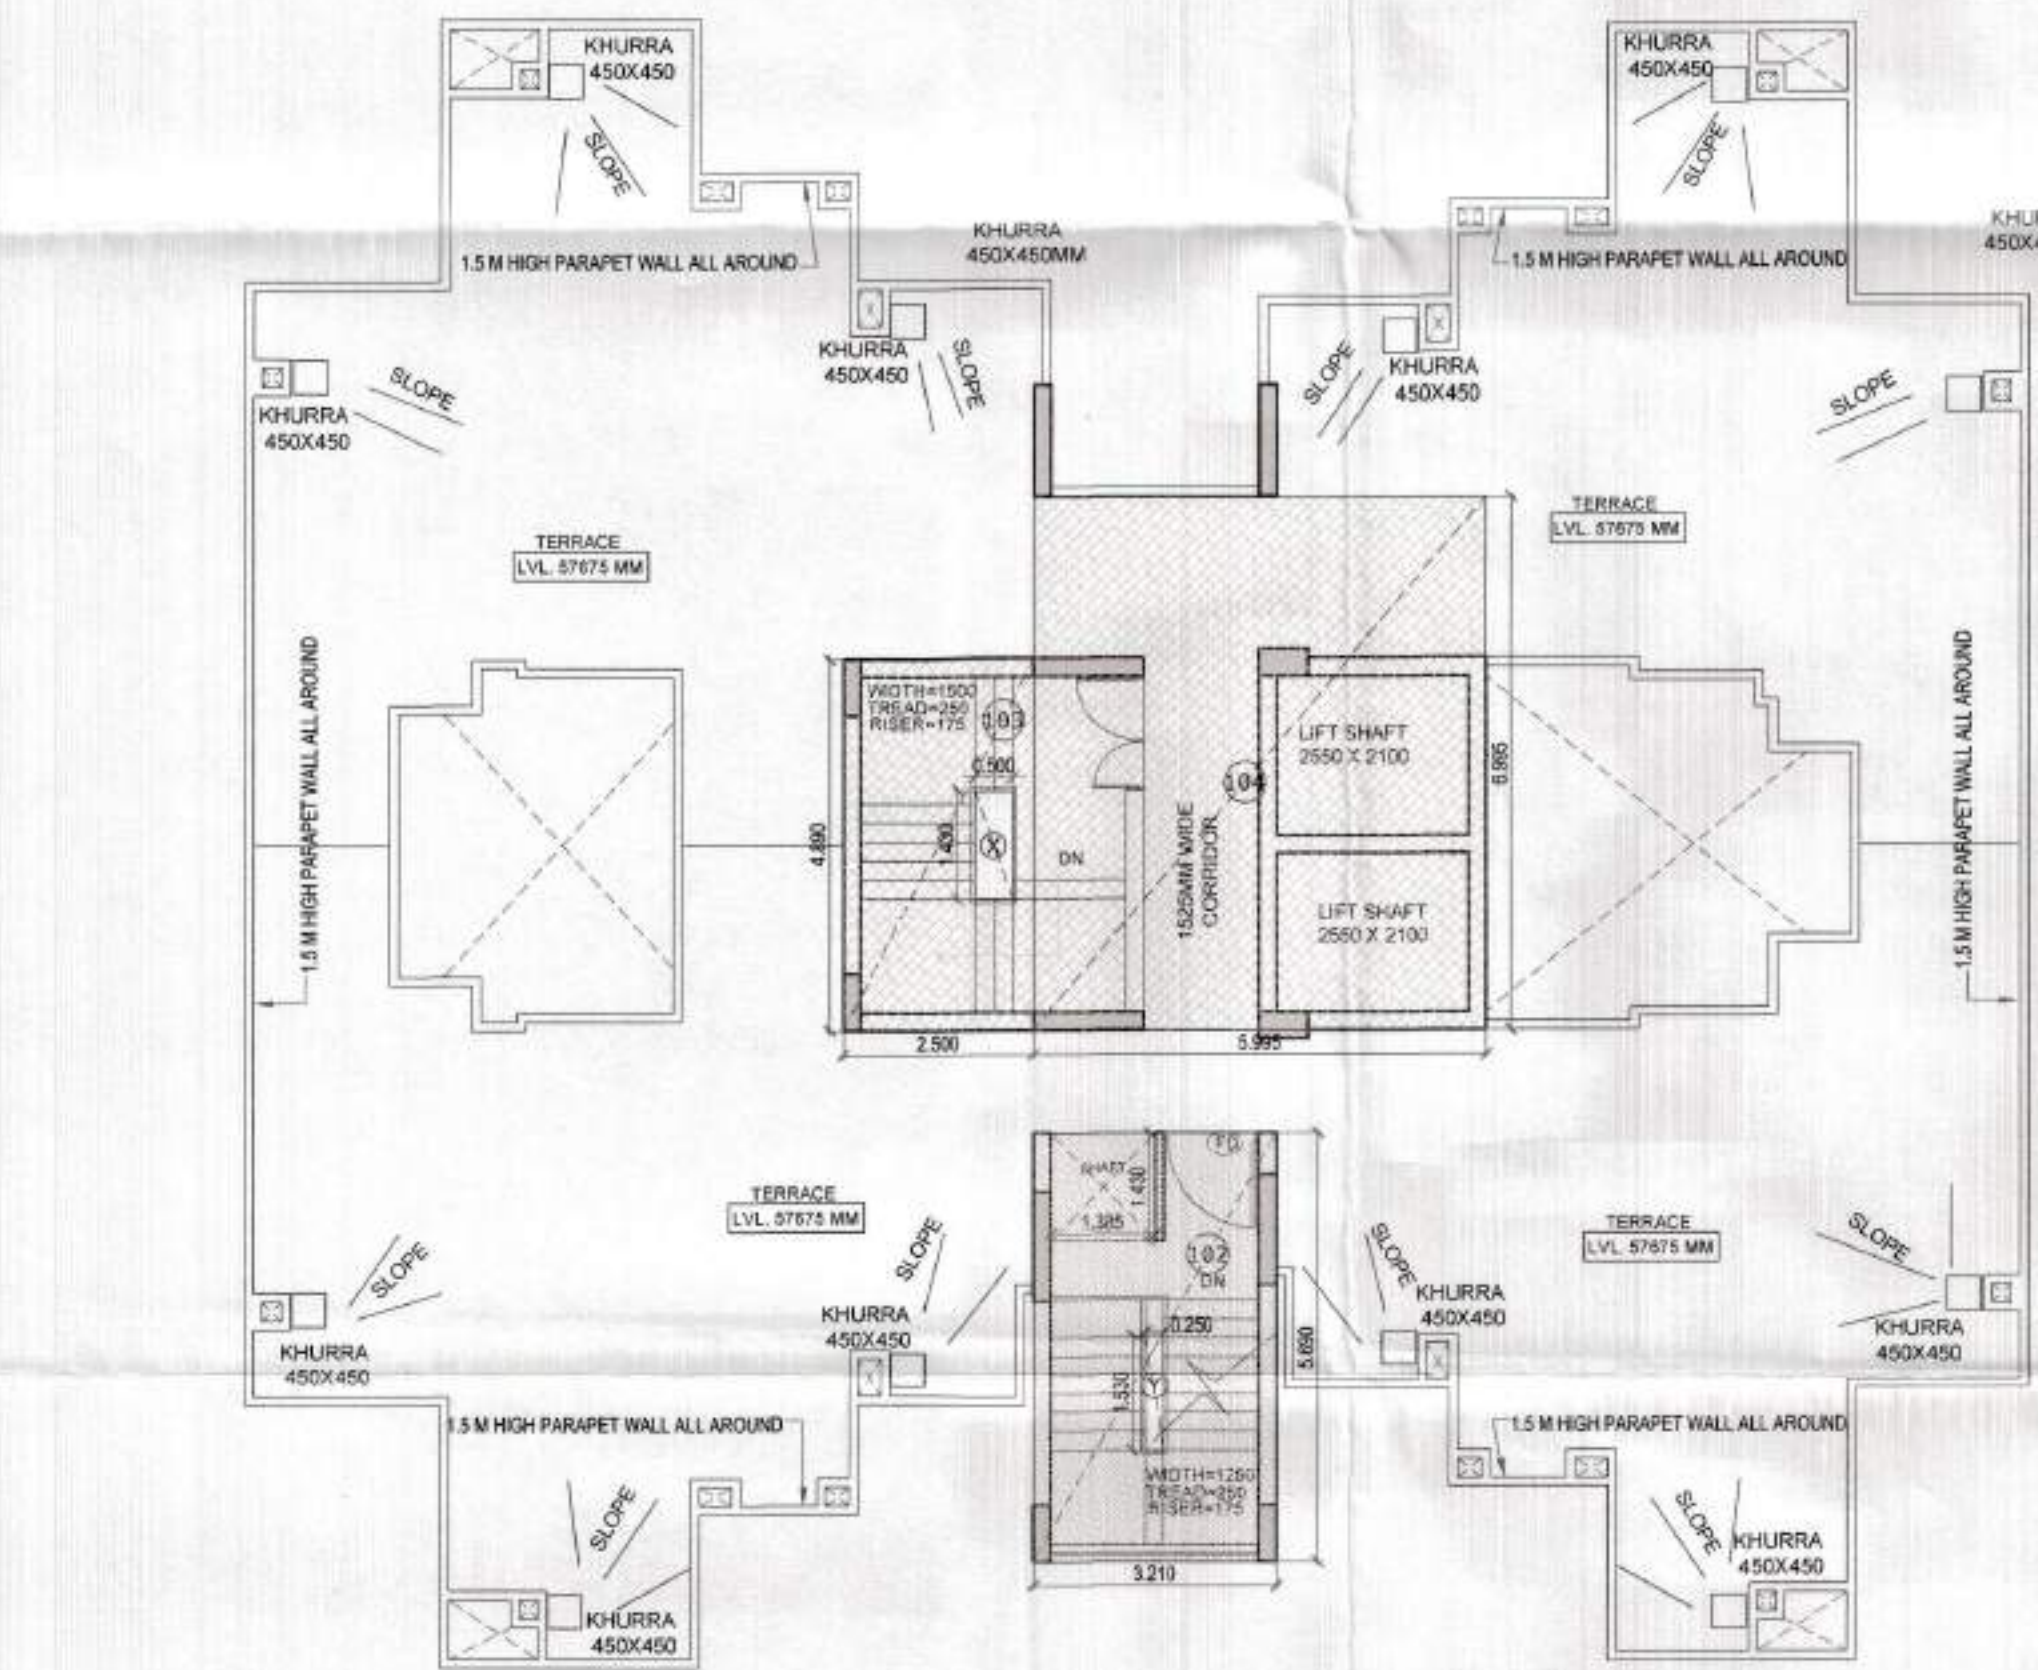

TERRACE FLOOR (BLOCK B & C)

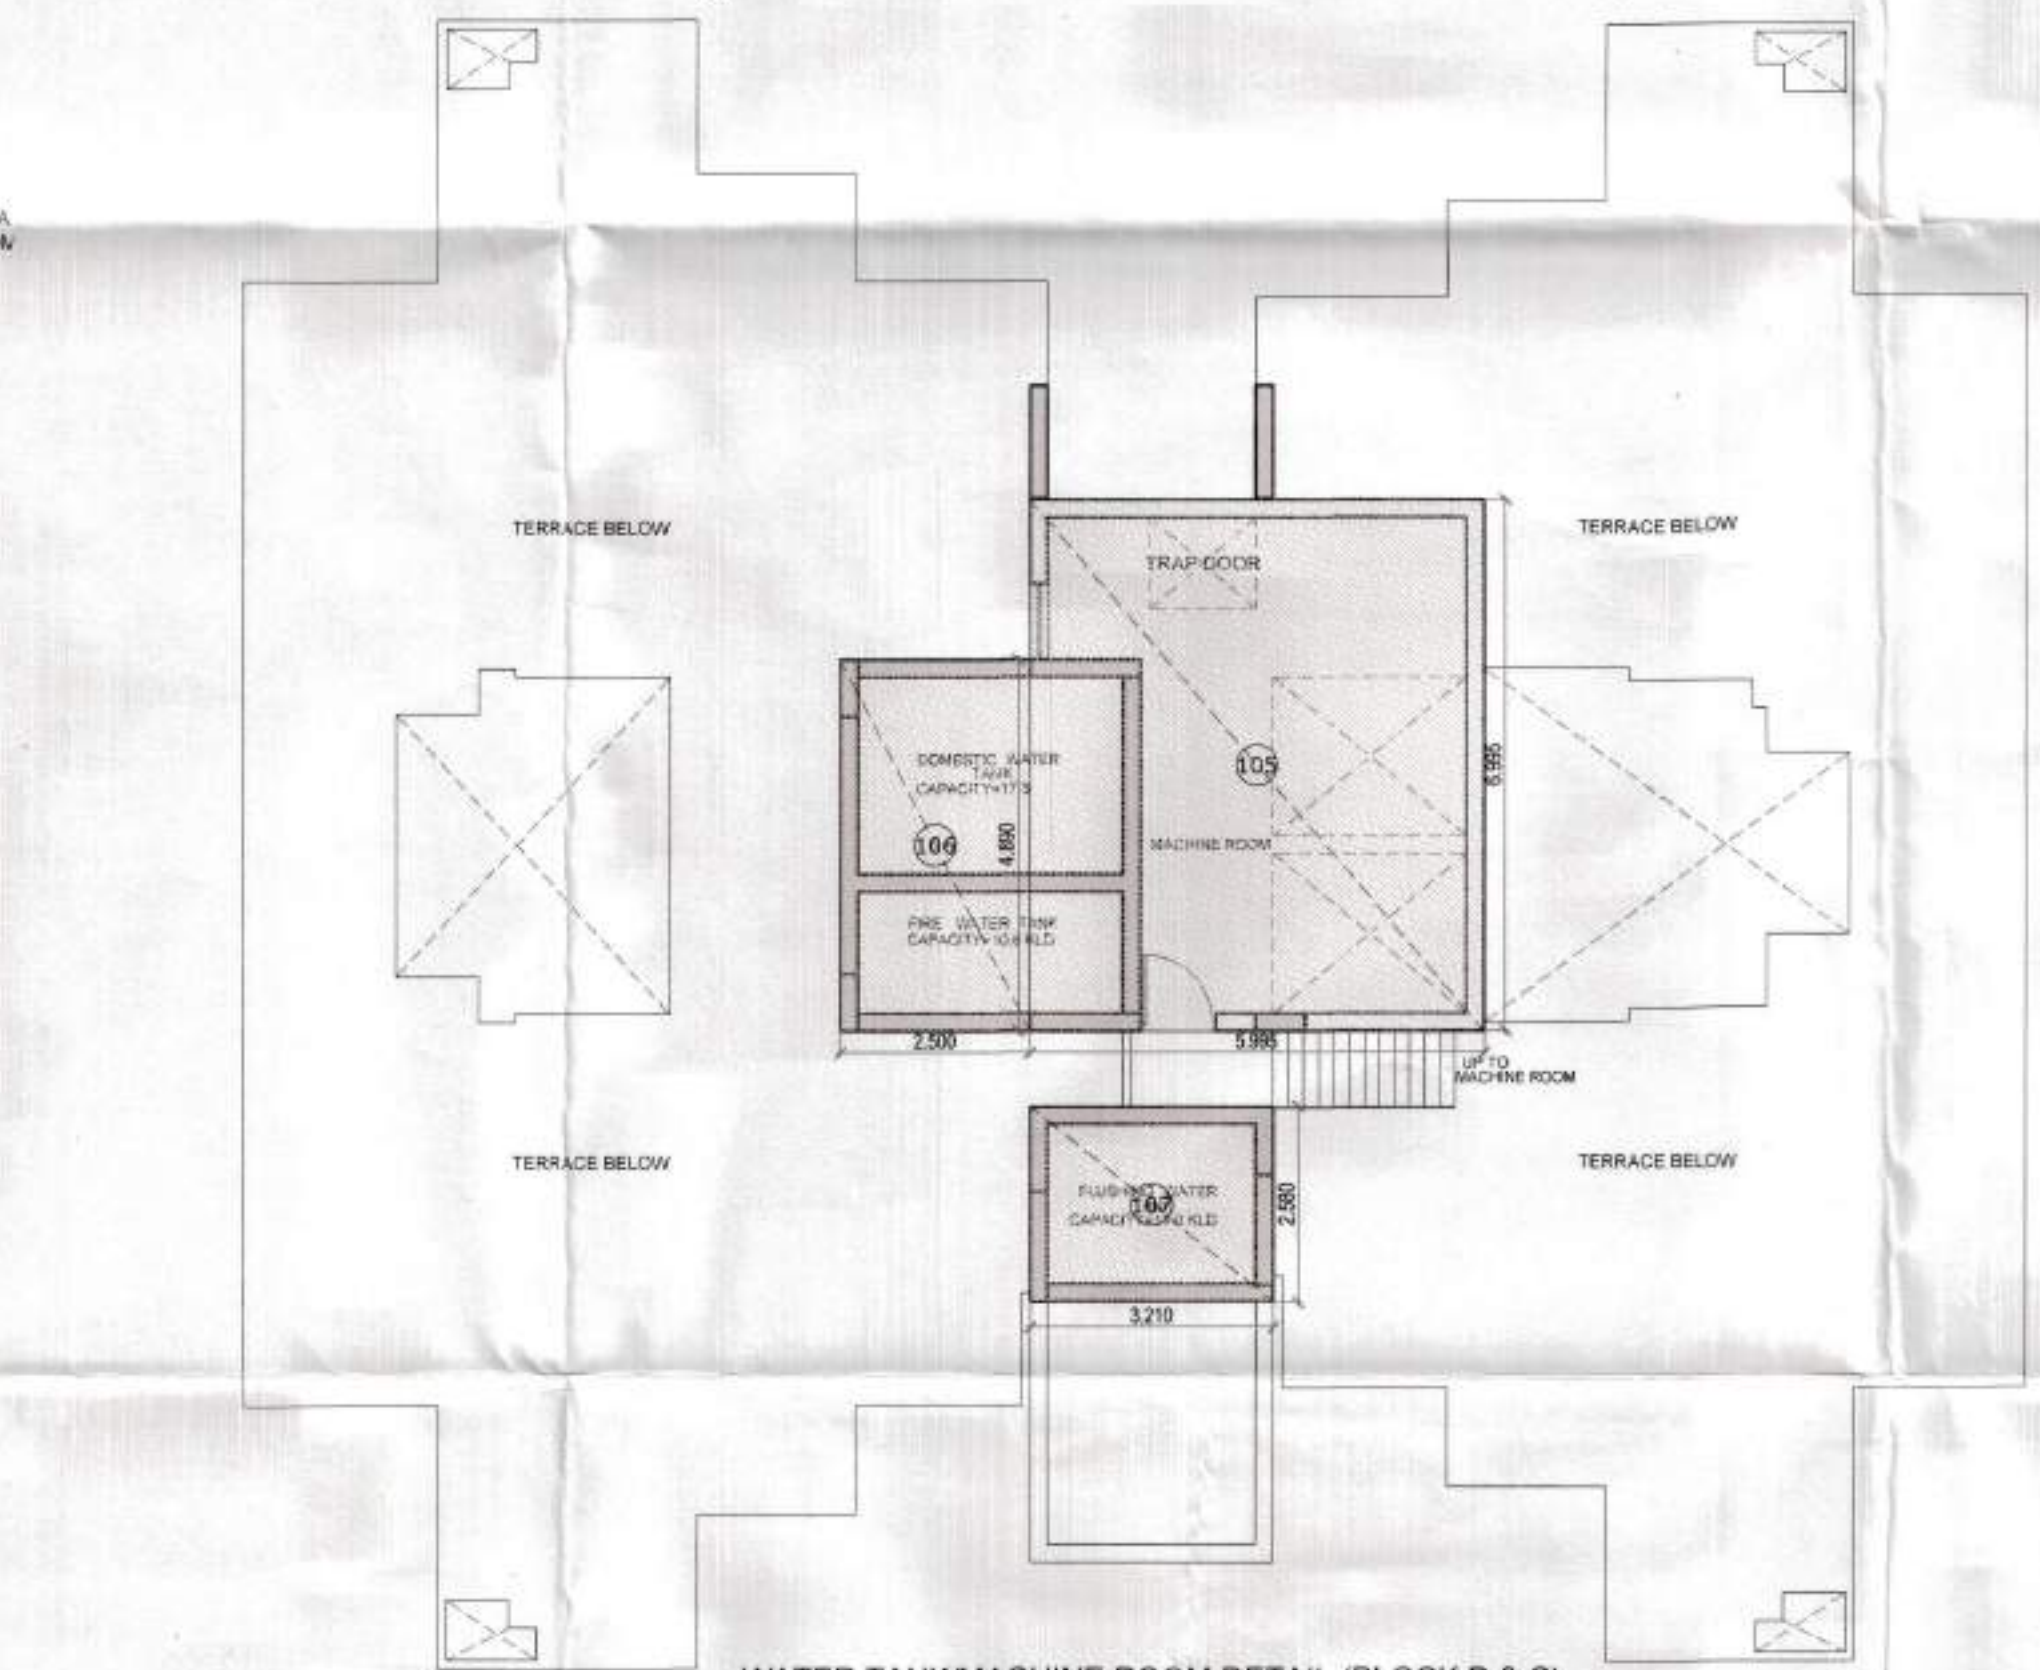

KEY PLAN
1ST TO 17TH FLOOR PLAN - BLOCK B & C

TYPICAL FLOOR AREA DETAIL OF BLOCK B & C

COVERED AREA OF BLOCK B & C (1ST TO 17TH FLOOR)

S No.	LENGTH	WIDTH	AREA	NO.	TOTAL AREA
1	2.020	2.330	4.707	2	9.413
2	3.775	3.580	13.515	2	27.029
3	1.200	3.465	4.158	2	8.316
4	2.230	0.875	1.951	2	3.903
5	4.330	6.055	26.218	2	52.436
6	4.125	0.230	0.949	2	1.898
7	2.250	2.215	4.984	2	9.968
8	2.530	3.465	8.766	2	17.533
9	1.175	3.280	3.854	2	7.708
10	5.375	2.440	13.115	2	26.230
11	10.175	3.240	32.967	2	65.934
12	0.115	2.095	0.241	2	0.482
13	0.290	1.640	0.476	2	0.951
14	1.090	0.650	0.709	2	1.417
15	2.340	2.445	5.721	2	11.443
					244.660 SQM

CORE AREA DETAIL

S No.	LENGTH	WIDTH	AREA	NO.	TOTAL AREA
A1	2.750	1.990	5.473	1	5.473
A2	3.960	4.890	19.364	1	19.364
A3	3.010	4.890	14.719	1	14.719
A4	2.980	2.550	7.599	1	7.599
A5	2.980	0.225	0.671	1	0.671
A6	3.210	3.575	11.476	1	11.476
S1	-2.550	2.100	-5.355	2	-10.710
S2	-1.100	0.600	-0.660	1	-0.660
S3	-1.385	1.430	-1.981	1	-1.981
100	-2.750	4.030	-11.083	1	-11.083
100"	-1.250	1.430	-1.788	1	-1.788
X	-0.500	1.430	-0.715	1	-0.715
					32.366 SQM

TOTAL COVERED AREA OF BLOCK B & C = (244.660+32.366) = 277.025 SQM

ACHIVED FAR OF BLOCK B & C = (38.302+277.025X17+11.369) = 4748.437 SQM

15% AREA DETAIL OF BLOCK B & C

15% ADDITIONAL F.A.R. AREAS OF BLOCK B & C (1ST TO 17TH FLOOR)						
	S No.	LENGTH	WIDTH	AREA	NOS.	TOTAL
FIRE STAIR	100	2.750	4.065	11.179	1	11.179
FIRE STAIR	100"	1.250	1.430	1.788	1	1.788
SHAFT OPEN TO SKY	Y	-0.250	1.530	-0.383	1	-0.383
LIFT LOBBY	101	1.525	4.890	7.457	1	7.457
LIFT SHAFT	S1	2.550	2.100	5.355	2	10.710
LV SHAFT	S2	1.100	0.600	0.660	1	0.660
SERVICE SHAFT	S3	1.385	1.430	1.981	1	1.981
CUP BOARD	CB1	1.090	0.600	0.654	2	1.308
	CB2	1.415	0.600	0.849	2	1.698
	CB3	1.415	0.600	0.849	2	1.698
	CB4	1.090	0.600	0.654	2	1.308
						39.404 SQM

15% MUMTY & MACHINE ROOM AREA DETAIL OF BLOCK B & C

15%ADDITIONAL F.A.R. AREAS OF BLOCK B & C (MUMTY) AT TERRACE FLOOR						
	S No.	LENGTH	WIDTH	AREA	NOS.	TOTAL
MUMTY ROOM	102	3.210	5.690	18.265	1	18.265
	103	2.500	4.890	12.225	1	12.225
	104	5.995	6.995	41.935	1	41.935
	X	-0.500	1.430	-0.715	1	-0.715
	Y	-0.250	1.530	-0.383	1	-0.383
						71.327 SQM
MACHINE RM	105	5.995	6.995	41.935	1	41.935
WATER TANK	106	2.500	4.890	12.225	1	12.225
FLUSHING WATER TANK	107	3.210	2.580	8.282	1	8.282
						62.442 SQM
				TOTAL AREA=		133.769 SQM

ADDITIONAL COVERED AREA DETAIL OF BLOCK B & C


ADDITIONAL COVERED AREA ON BALCONY OF BLOCK B & C (10TH TO 11TH FLOOR)

S No.	LENGTH	WIDTH	AREA	NOS.	TOTAL
18	5.425	1.965	10.660	4	10.660
					10.660 SQM
					TOTAL ADDITIONAL COVERED AREA= 11.369 SQM

FLOOR WISE AREA BLOCK - B & C


FLOORS	F.A.R.	15% AREA	NO. OF UNITS
STILT	38.302	26.062	
1st FL	277.025	39.404	4
2nd FL	277.025	39.404	4
3rd FL	277.025	39.404	4
4th FL	277.025	39.404	4
5th FL	277.025	39.404	4
6th FL	277.025	39.404	4
7th FL	277.025	39.404	4
8th FL	277.025	39.404	4
9th FL	277.025	39.404	4
10th FL	277.025	39.404	4
11th FL	277.025	39.404	4
12th FL	277.025	39.404	4
13th FL	277.025	39.404	4
14th FL	277.025	39.404	4
15th FL	277.025	39.404	4
16th FL	277.025	39.404	4
17th FL	277.025	39.404	4
MUMTY		71.327	
MACHINE RM		41.935	
WATER TANK		20.507	
ADD. COVERED AREA	11.369		
TOTAL	4759.097	829.692	68

KEY PLAN 1ST TO 17TH FLOOR PLAN - BLOCK B & C

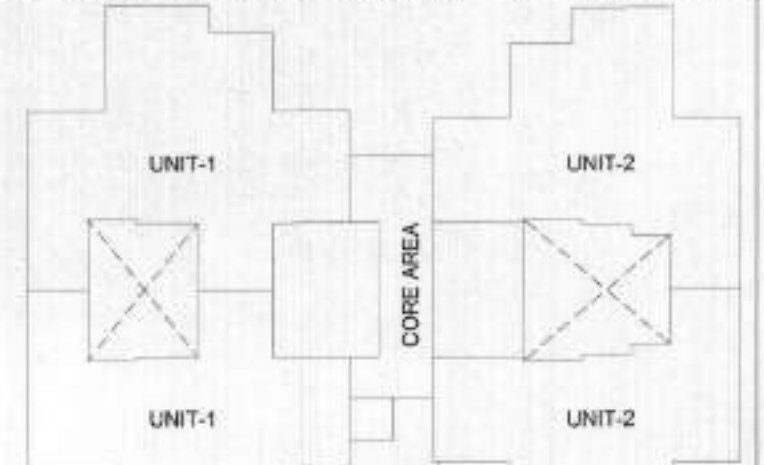

DOOR WINDOW SCHEDULE

SL NO	TYPE	WIDTH	CILL	LINTEL
1	D	1525	-	2600
2	D1	1050	-	2100
3	D2	950	-	2100
4	D3	750	-	2100
5	DW1	2295	750	2600
6	DW2	1700	750	2600
7	DW3	1565	750	2600
8	DW4	2305	750	2400
9	DW5	1980	750	2600
10	DW6	1715	750	2600
11	W1	1000	1050	2600
12	V1	750	900	2400

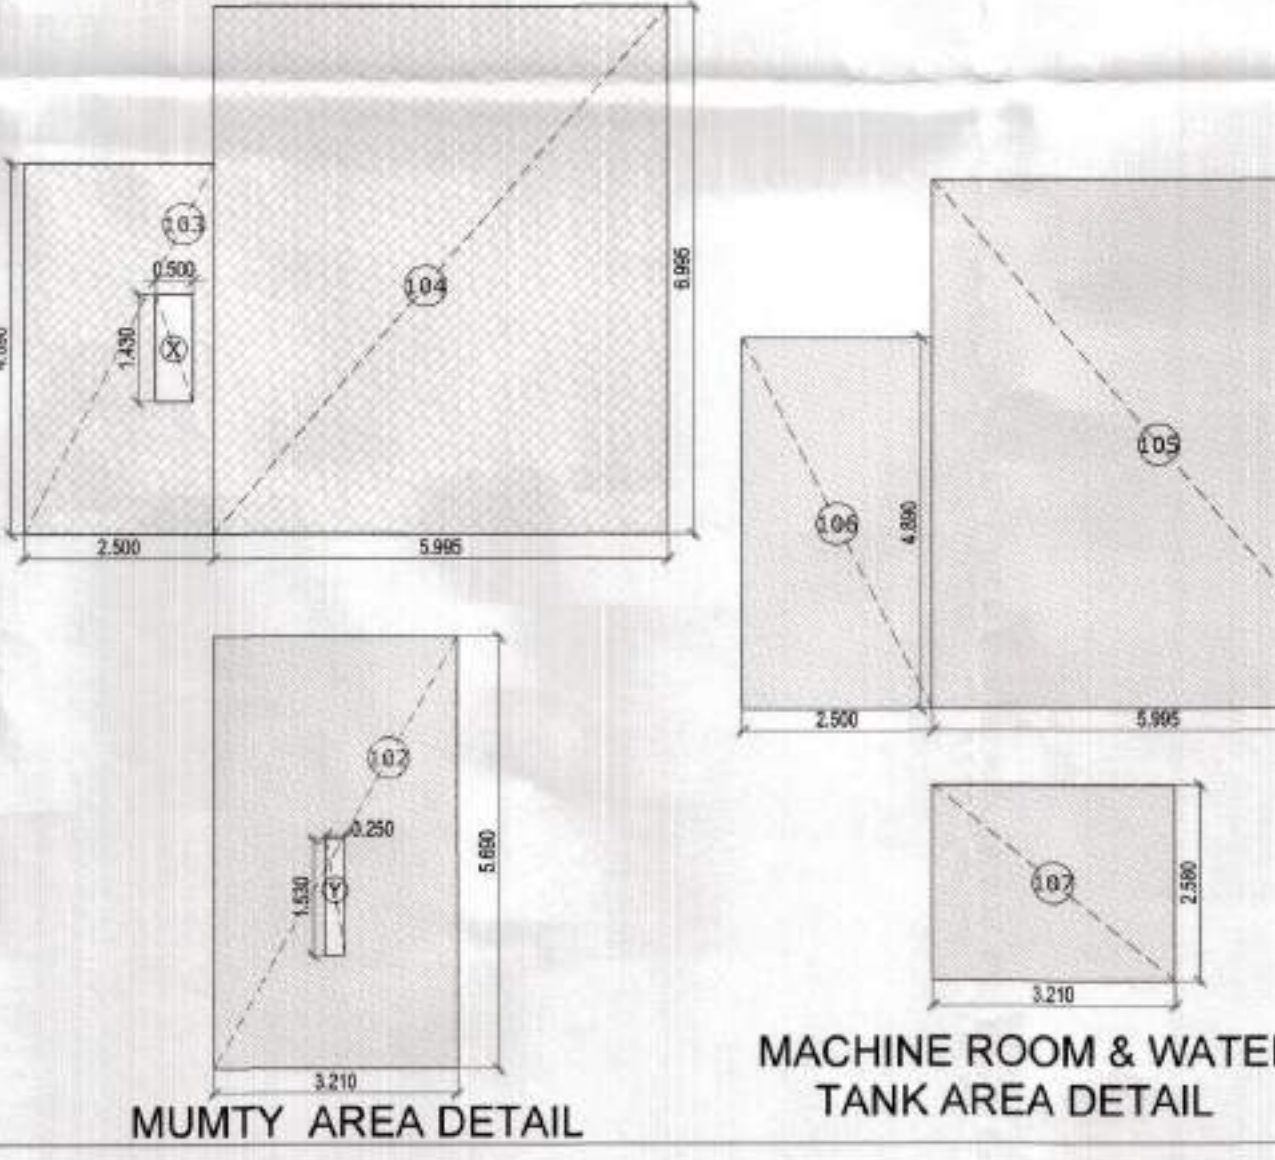

MACHINE ROOM & WATER TANK AREA DETAIL

MUMTY AREA DETAIL

COMPLETION DRAWING

PROJECT :
GROUP HOUSING(GC-2 AT GAUR CITY)PLOT NO - GH - 01, SECTOR - 4 GREATER NOIDA

CLIENT :
AIG INFRATECH INDIA PVT. LTD.





SHEET TITLE :
BLOCK - B & C FIRST FLOOR TO TERRACE FLOOR AREA DETAIL

DATE : 04.10.15 DRG.NO : CD-11

SCALE : 1:100 NORTH:

OWNER'S SIGN ARCHITECT'S SIGN

ARCHITECTS:
SPACE DESIGN GROUP
W-139, P.F. GREATER KAILASH-I, NEW DELHI -46
PH-011-29240732, 41631265
EMAIL: spacedesigngroup@rediffmail.com/ gmail.com

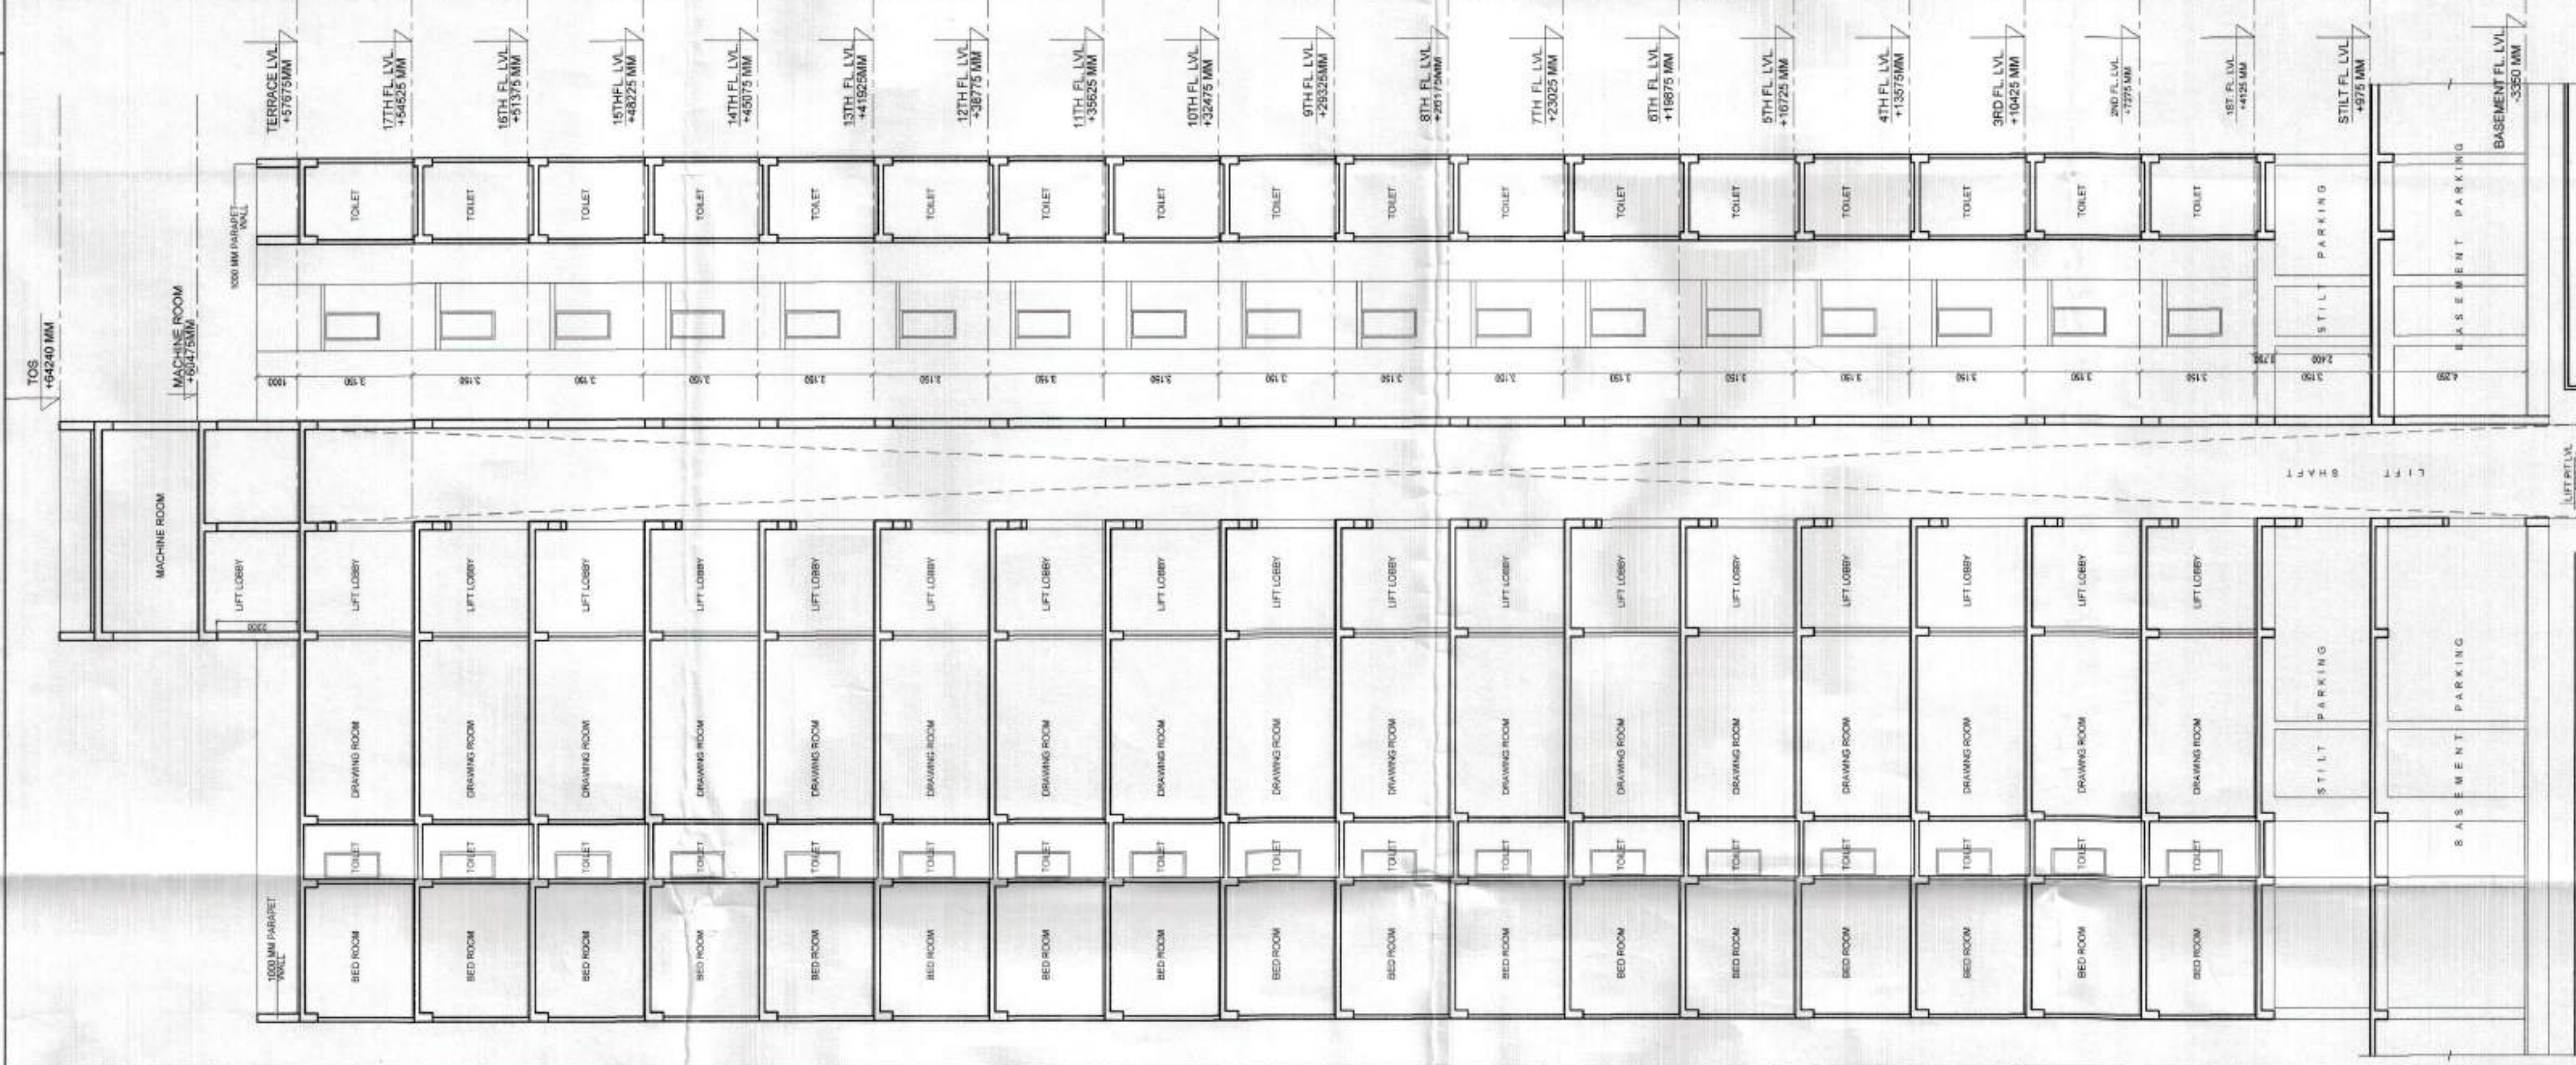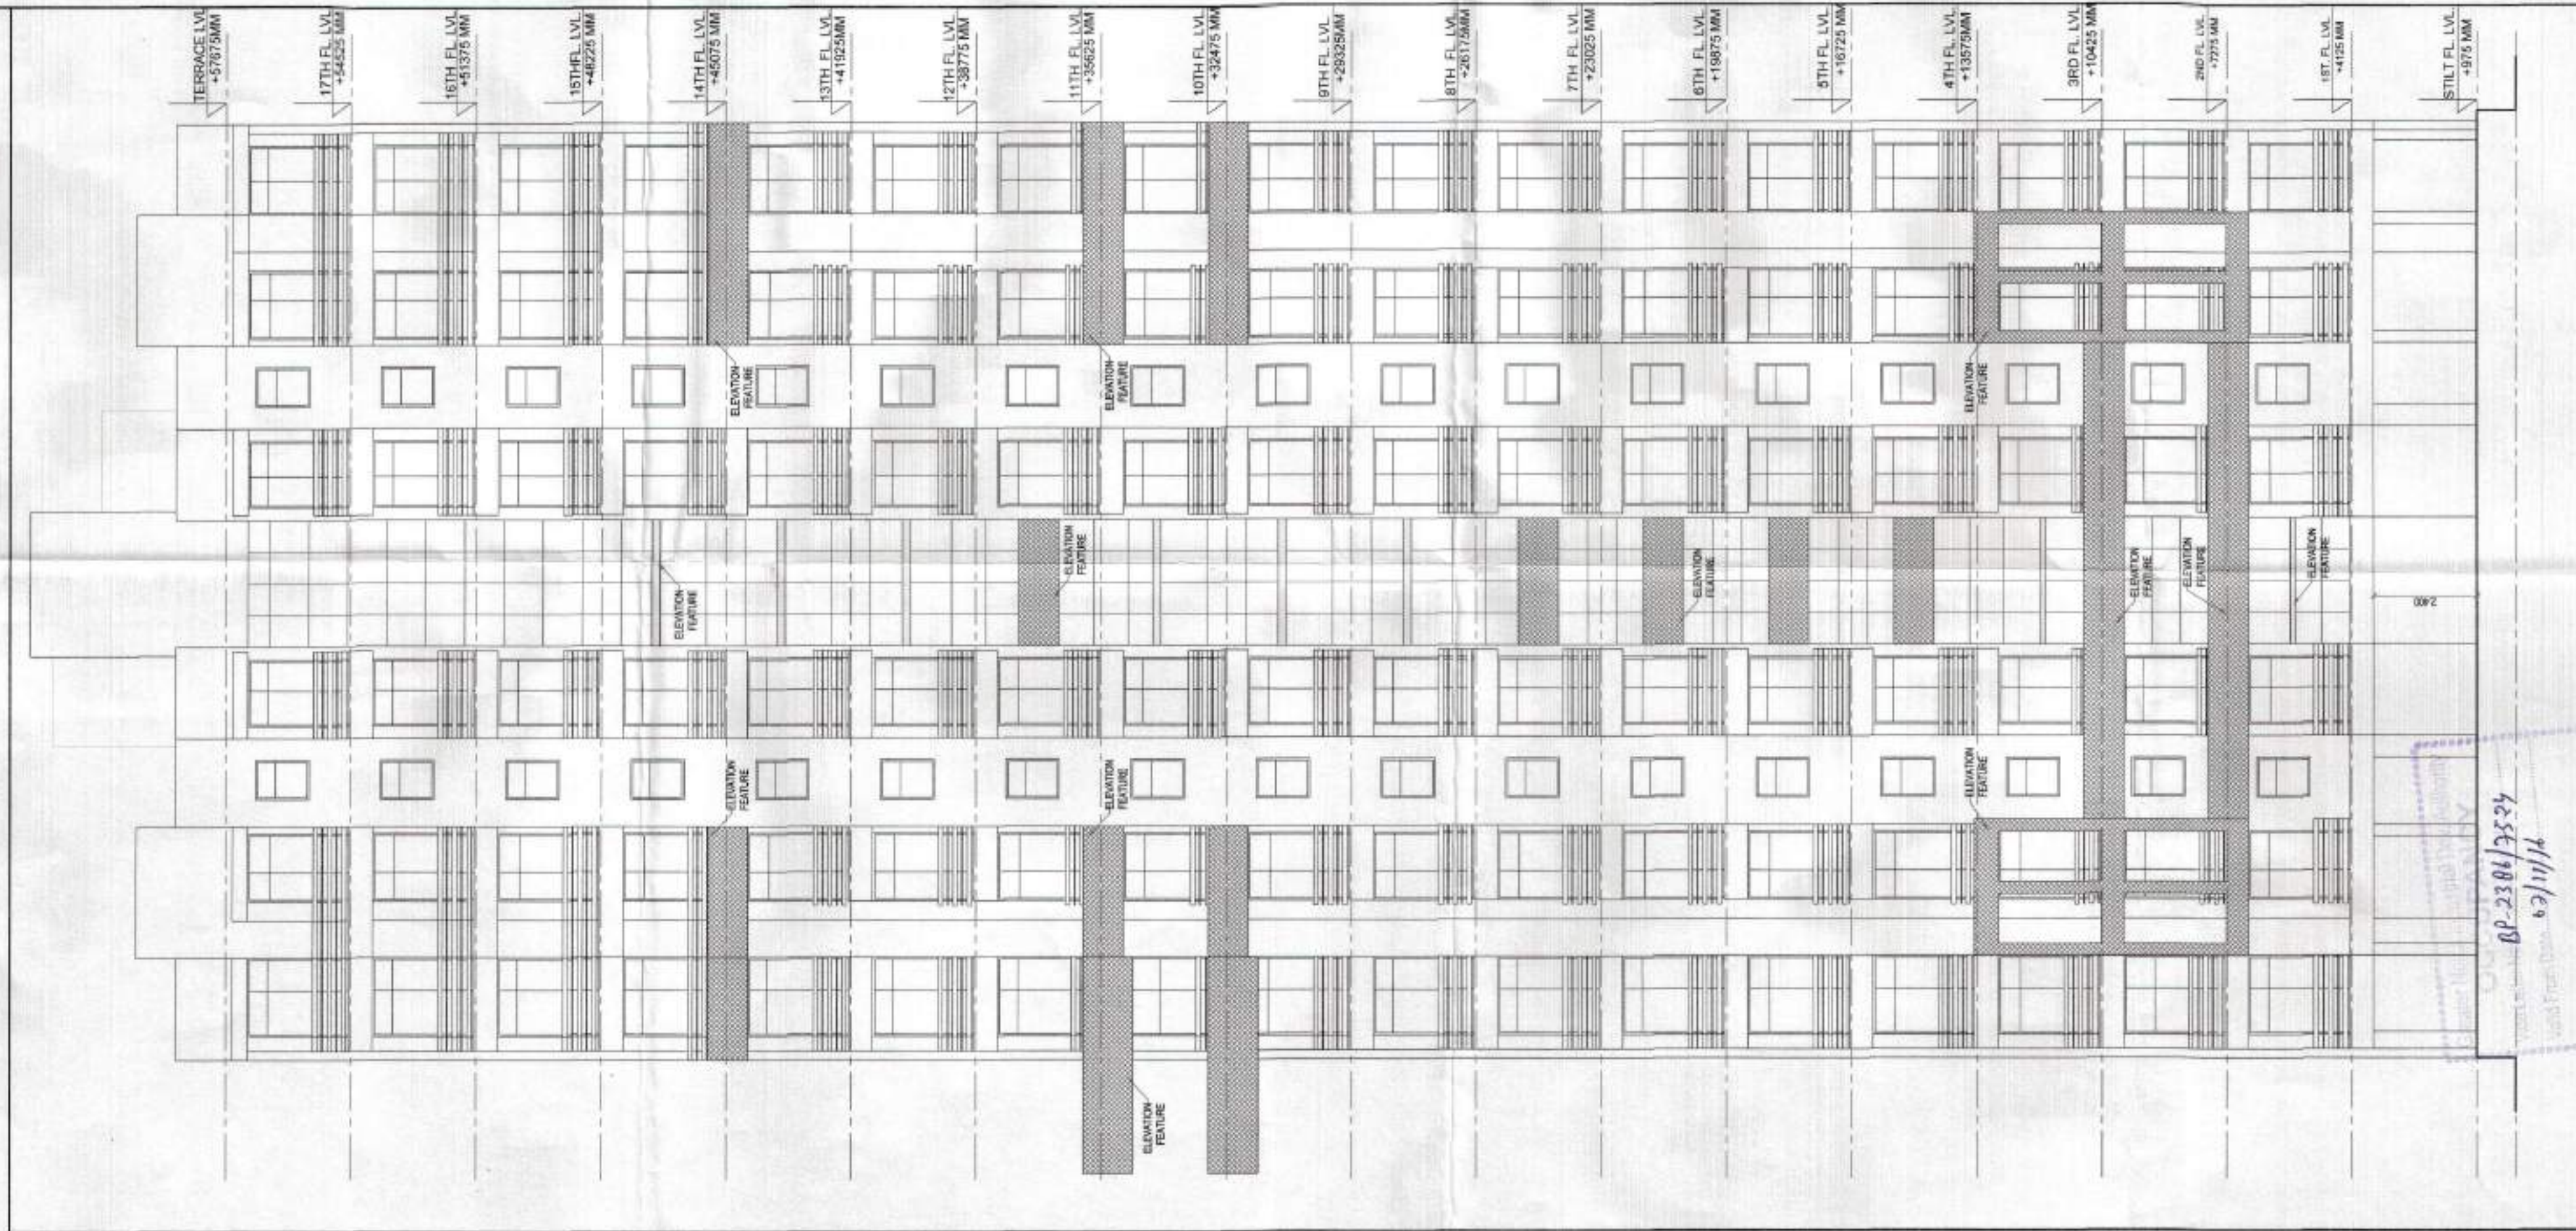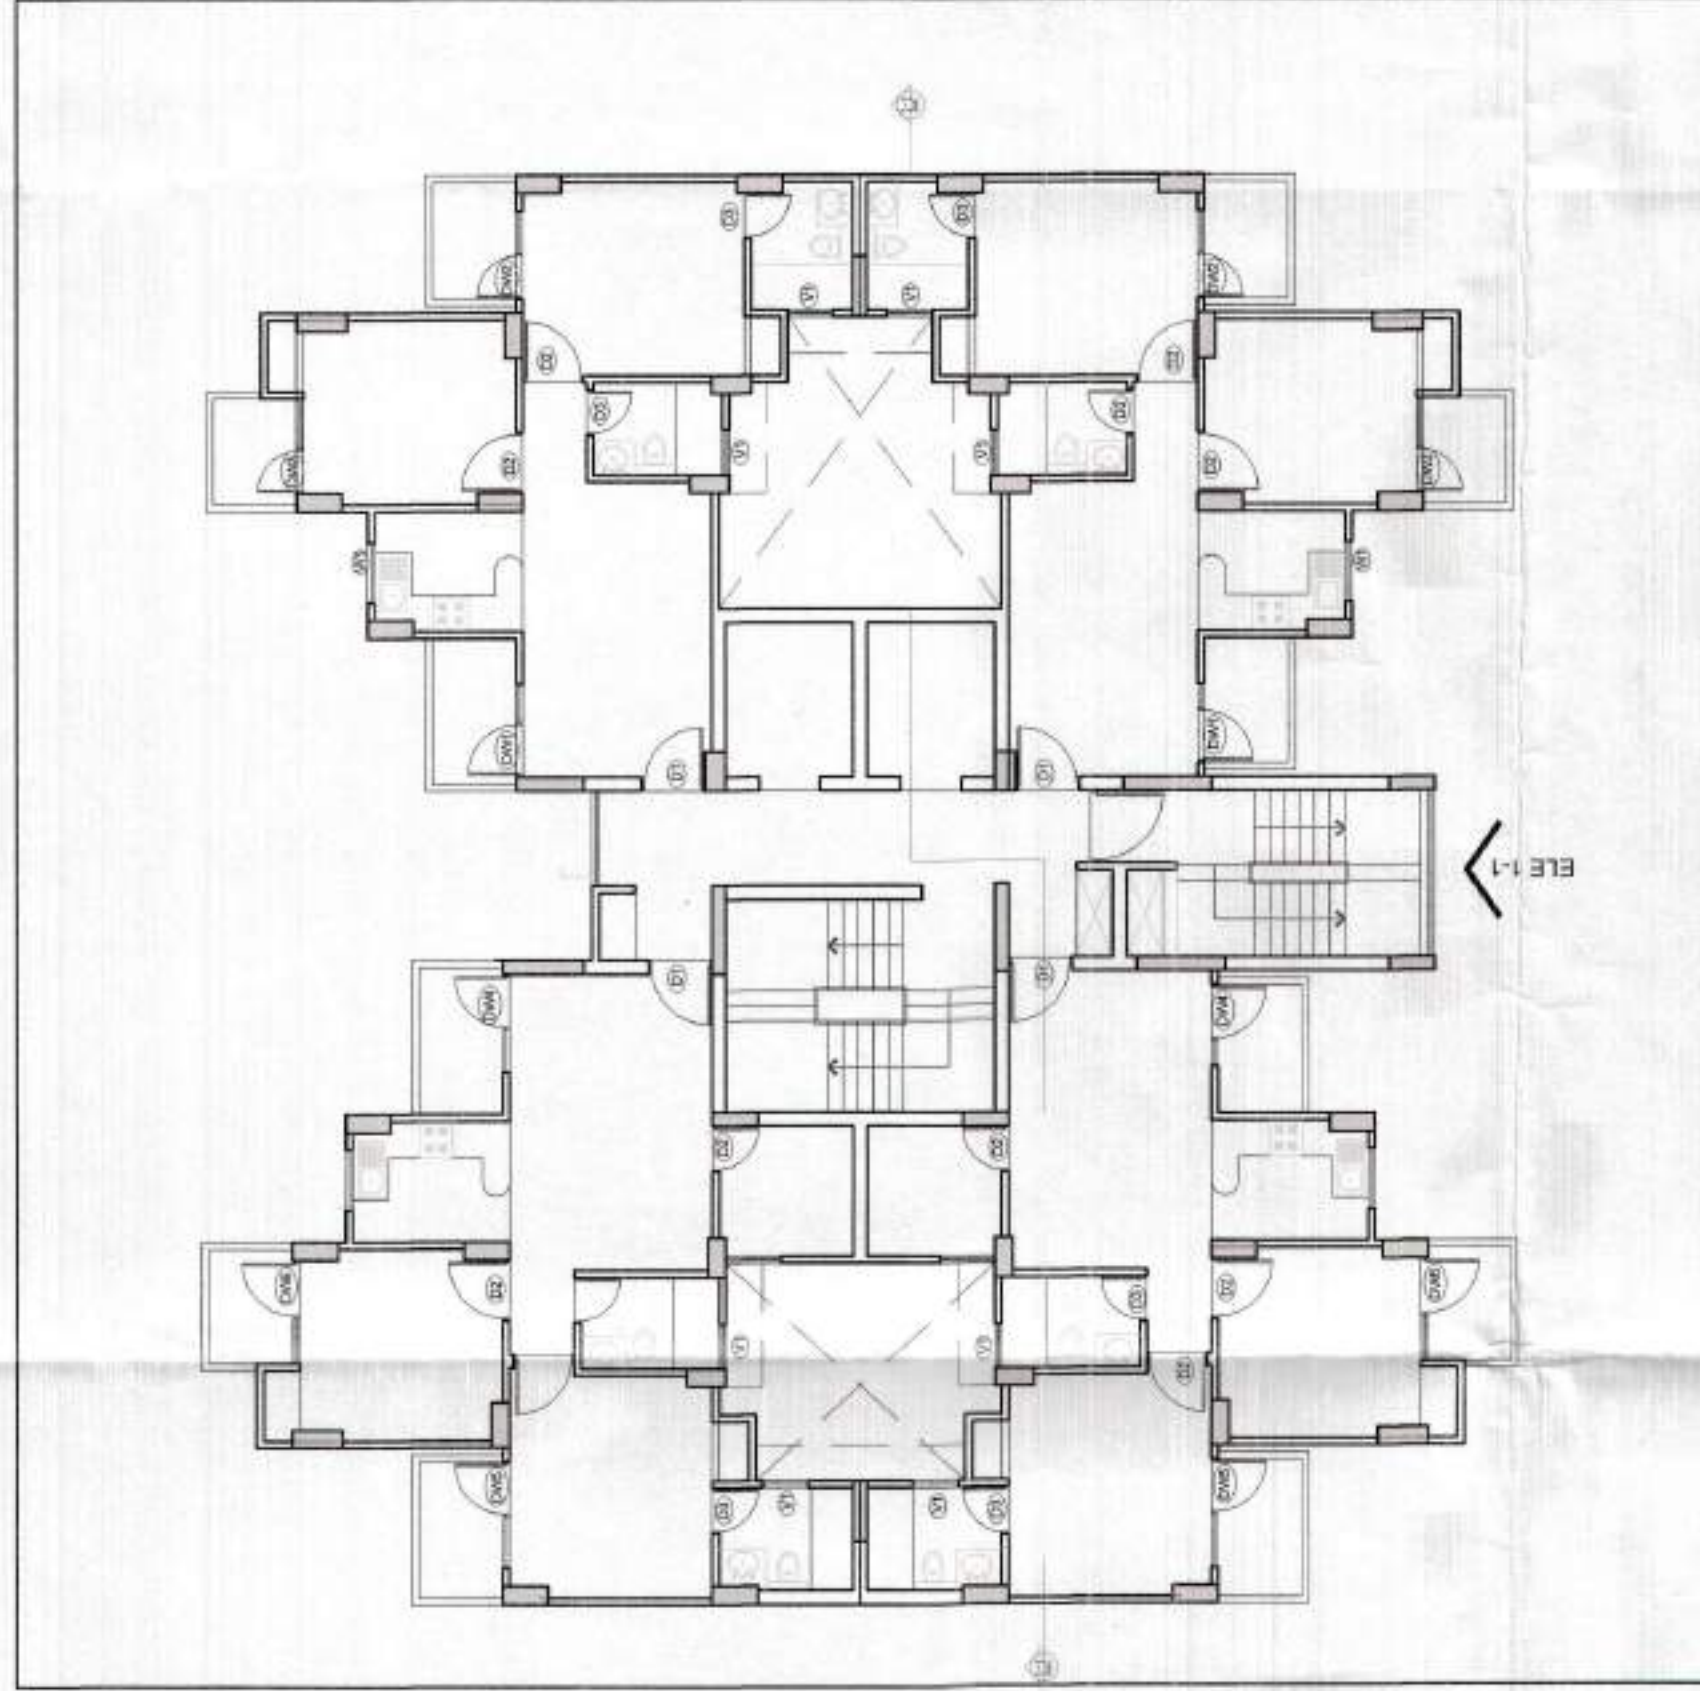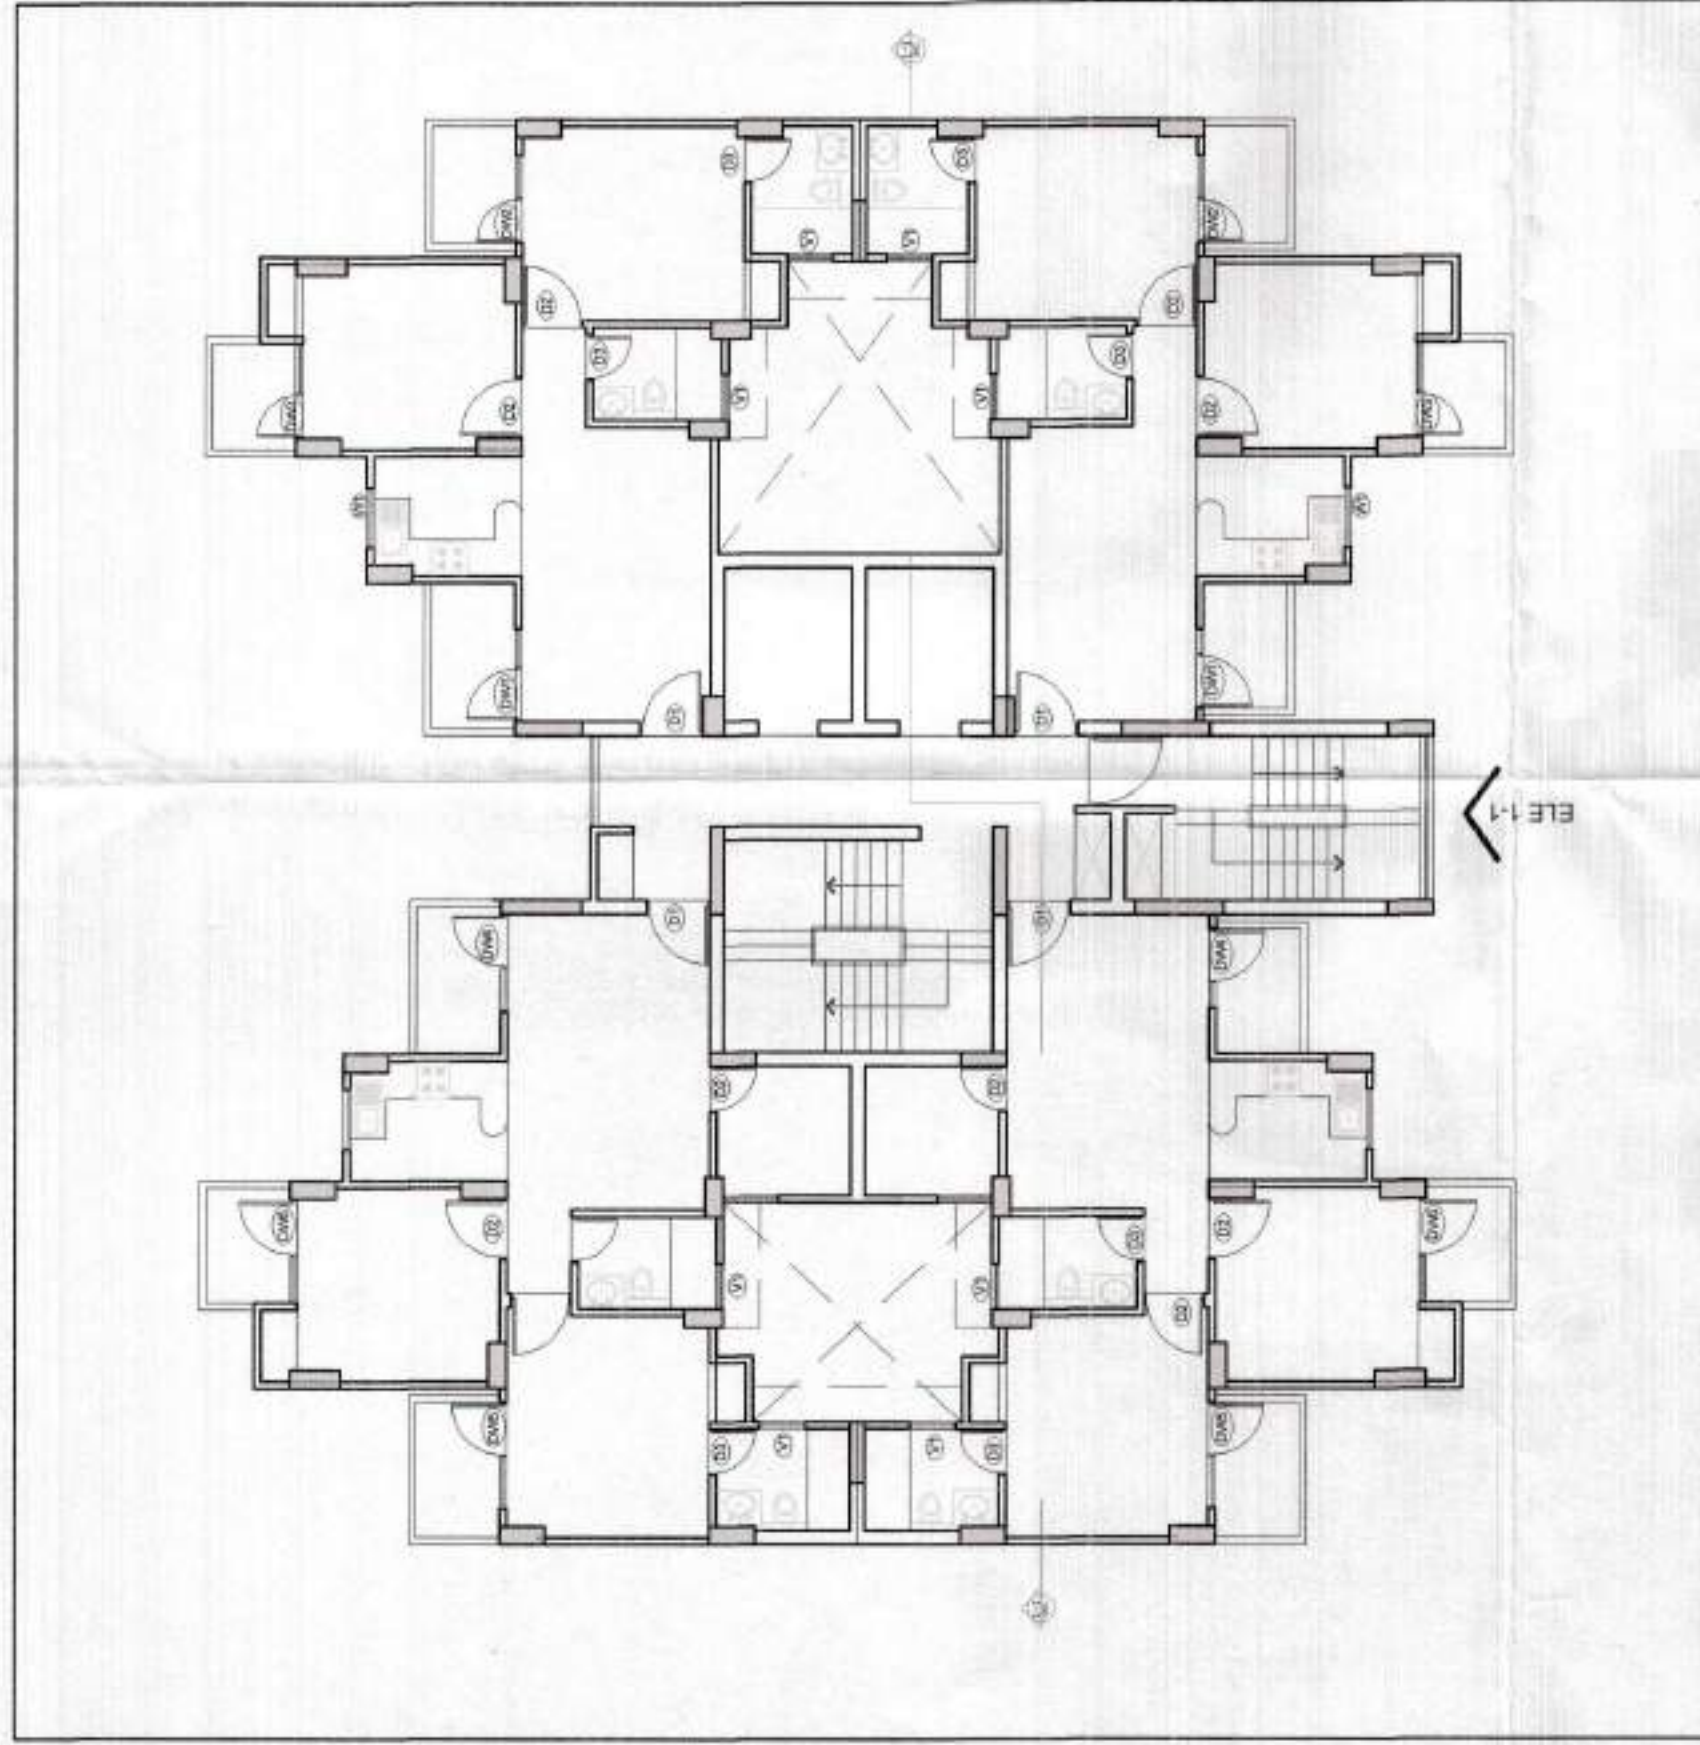

COMPLETION DRAWING

PROJECT: GROUP HOUSING GC-2 AT GAUR CITY PLOT NO - GH - 01, SECTOR - 4 GREATER NOIDA

CLIENT: AIG INFRA TECH INDIA PVT. LTD.

SHEET TITLE: BLOCK - B & C ELEVATION & SECTIONS

DATE: 04.10.15


SCALE: 1:100

OWNERS SIGN: [Signature]

ARCHITECT'S SIGN: [Signature]

ARCHITECTS: SPACE DESIGN GROUP W-130, F-6 GREATER KALASHI, NEW DELHI - 46 PH: 011-26240732, 41831265 EMAIL: spacedesigngroup@gmail.com

SECTION 1-1 - BLOCK-B/C

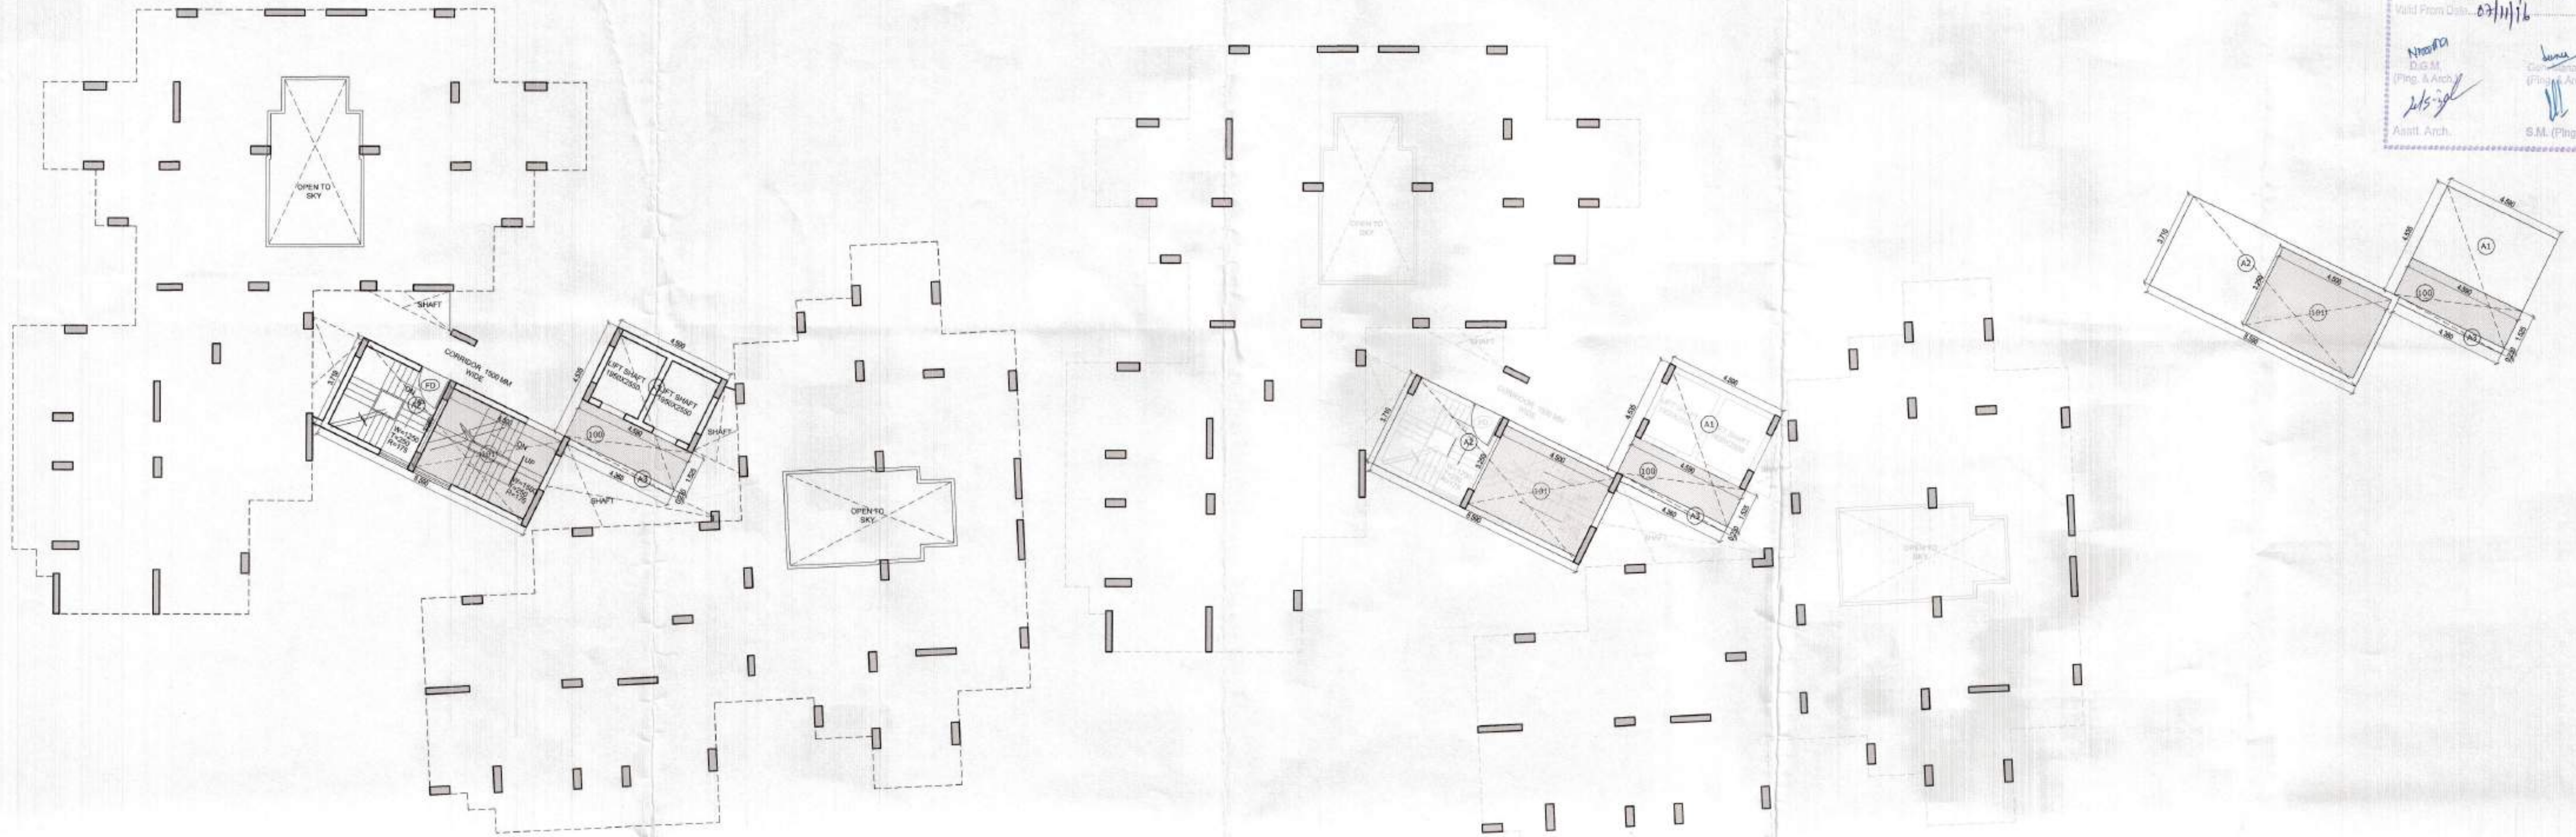

STILT COVERED AREA DETAIL OF BLOCK D

COVERED AREA OF BLOCK D ON STILT FLOOR

S No.	LENGTH	WIDTH	AREA	NO.	TOTAL AREA
A1	4.590	4.535	20.816	1	20.816
A2	8.590	3.710	31.869	1	31.869
A3	4.360	0.230	1.003	1	1.003
100	-3.250	4.500	-14.625	1	-14.625
101	-1.525	4.590	-7.000	1	-7.000
					32.063 SQM

15% STILT AREA DETAIL OF BLOCK D

S No.	LENGTH	WIDTH	AREA	NO.	TOTAL AREA
100	3.250	4.500	14.625	1	14.625
101	1.525	4.590	7.000	1	7.000
					21.625 SQM

FLOORS	F.A.R.	15% AREA	NO. OF UNITS
STILT	32.063	21.625	6
1st FL	450.480	41.835	6
2nd FL	450.480	41.835	6
3rd FL	450.480	41.835	6
4th FL	450.480	41.835	6
5th FL	450.480	41.835	6
6th FL	450.480	41.835	6
7th FL	450.480	41.835	6
8th FL	450.480	41.835	6
9th FL	450.480	41.835	6
10th FL	450.480	41.835	6
11th FL	450.480	41.835	6
12th FL	450.480	41.835	6
13th FL	450.480	41.835	6
14th FL	450.480	41.835	6
15th FL	450.480	41.835	6
17th FL	450.480	41.835	6
MULTI	30.805		
MACHINE RM	31.242		
WATER TANK	32.479		
ADD. COVERED AREA	1.719		
TOTAL	7695.942	827.352	102

SL.NO	TYPE	WIDTH	CILL	LINTEL	LOCATION
1	D1	1050	-	2100	ENTRANCE
2	D2	950	-	2100	BED ROOM
3	D3	750	-	2100	TOILET
4	DW1	2870	750	2600	BED ROOM
5	DW2	1735	750	2600	BED ROOM
6	DW3	1485	750	2600	BED ROOM
7	DW4	1330	1050	2400	KITCHEN
8	DW5	1770	750	2600	DRW/DINI
9	DW11	2130	750	2600	BED ROOM
10	DW22	1870	1050	2600	DRW/DINI
11	DW33	1550	750	2600	BED ROOM
12	FD	1250	-	2100	FIRE RATED
13	W1	1000	1050	2400	KITCHEN
14	V1	675	900	2400	TOILET
15	V2	750	900	2400	TOILET

COMPLETION DRAWING



PROJECT:
GROUP HOUSING(GC-2 AT GAUR CITY)PLOT NO - GH - 01, SECTOR - 4 GREATER NOIDA

CLIENT:
AIG INFRATECH INDIA PVT. LTD.

SHEET TITLE:
BLOCK - D (STILT FLOOR) FLOOR AREA DETAIL

DATE: 04.10.15
 SCALE: 1:100
 OWNER'S SIGN: [Signature]
 ARCHITECT'S SIGN: [Signature]

ARCHITECTS:
SPACE DESIGN GROUP
 W-139, F.F GREATER KAILASH-I, NEW DELHI-48
 PH: 011-26240732, 41631265
 EMAIL: spacedesigngroup@rediffmail.com/ gmail.com

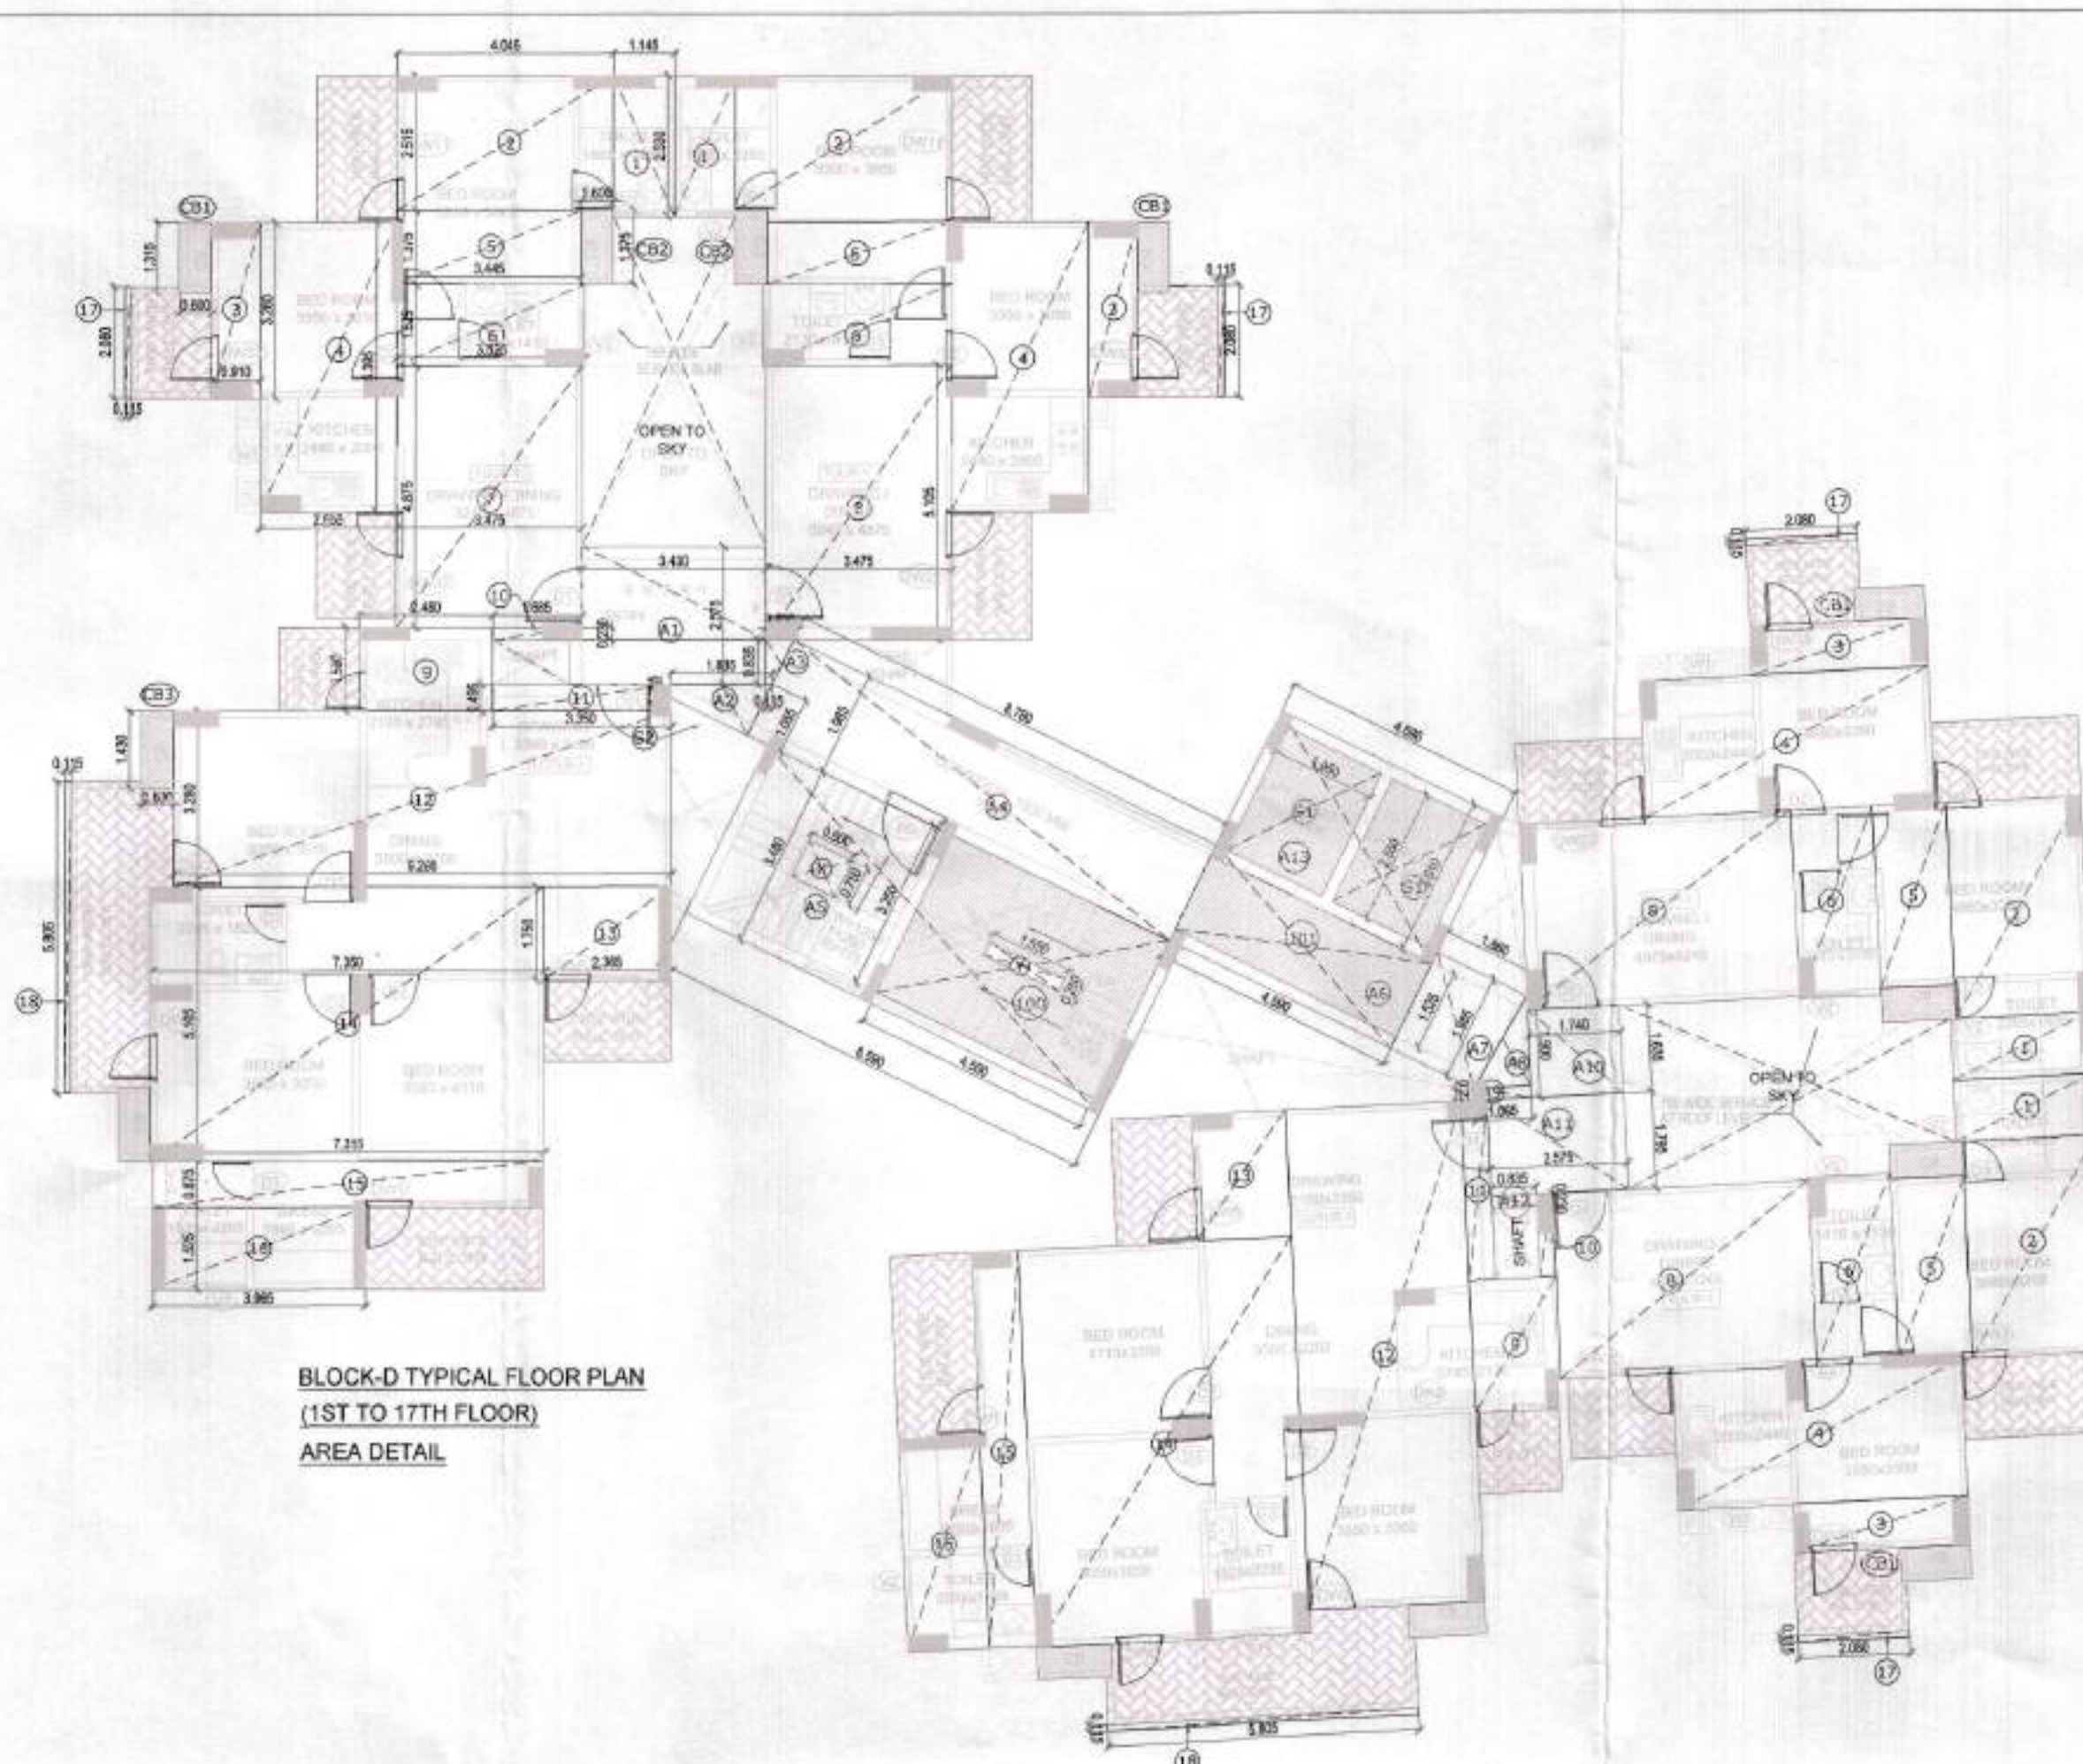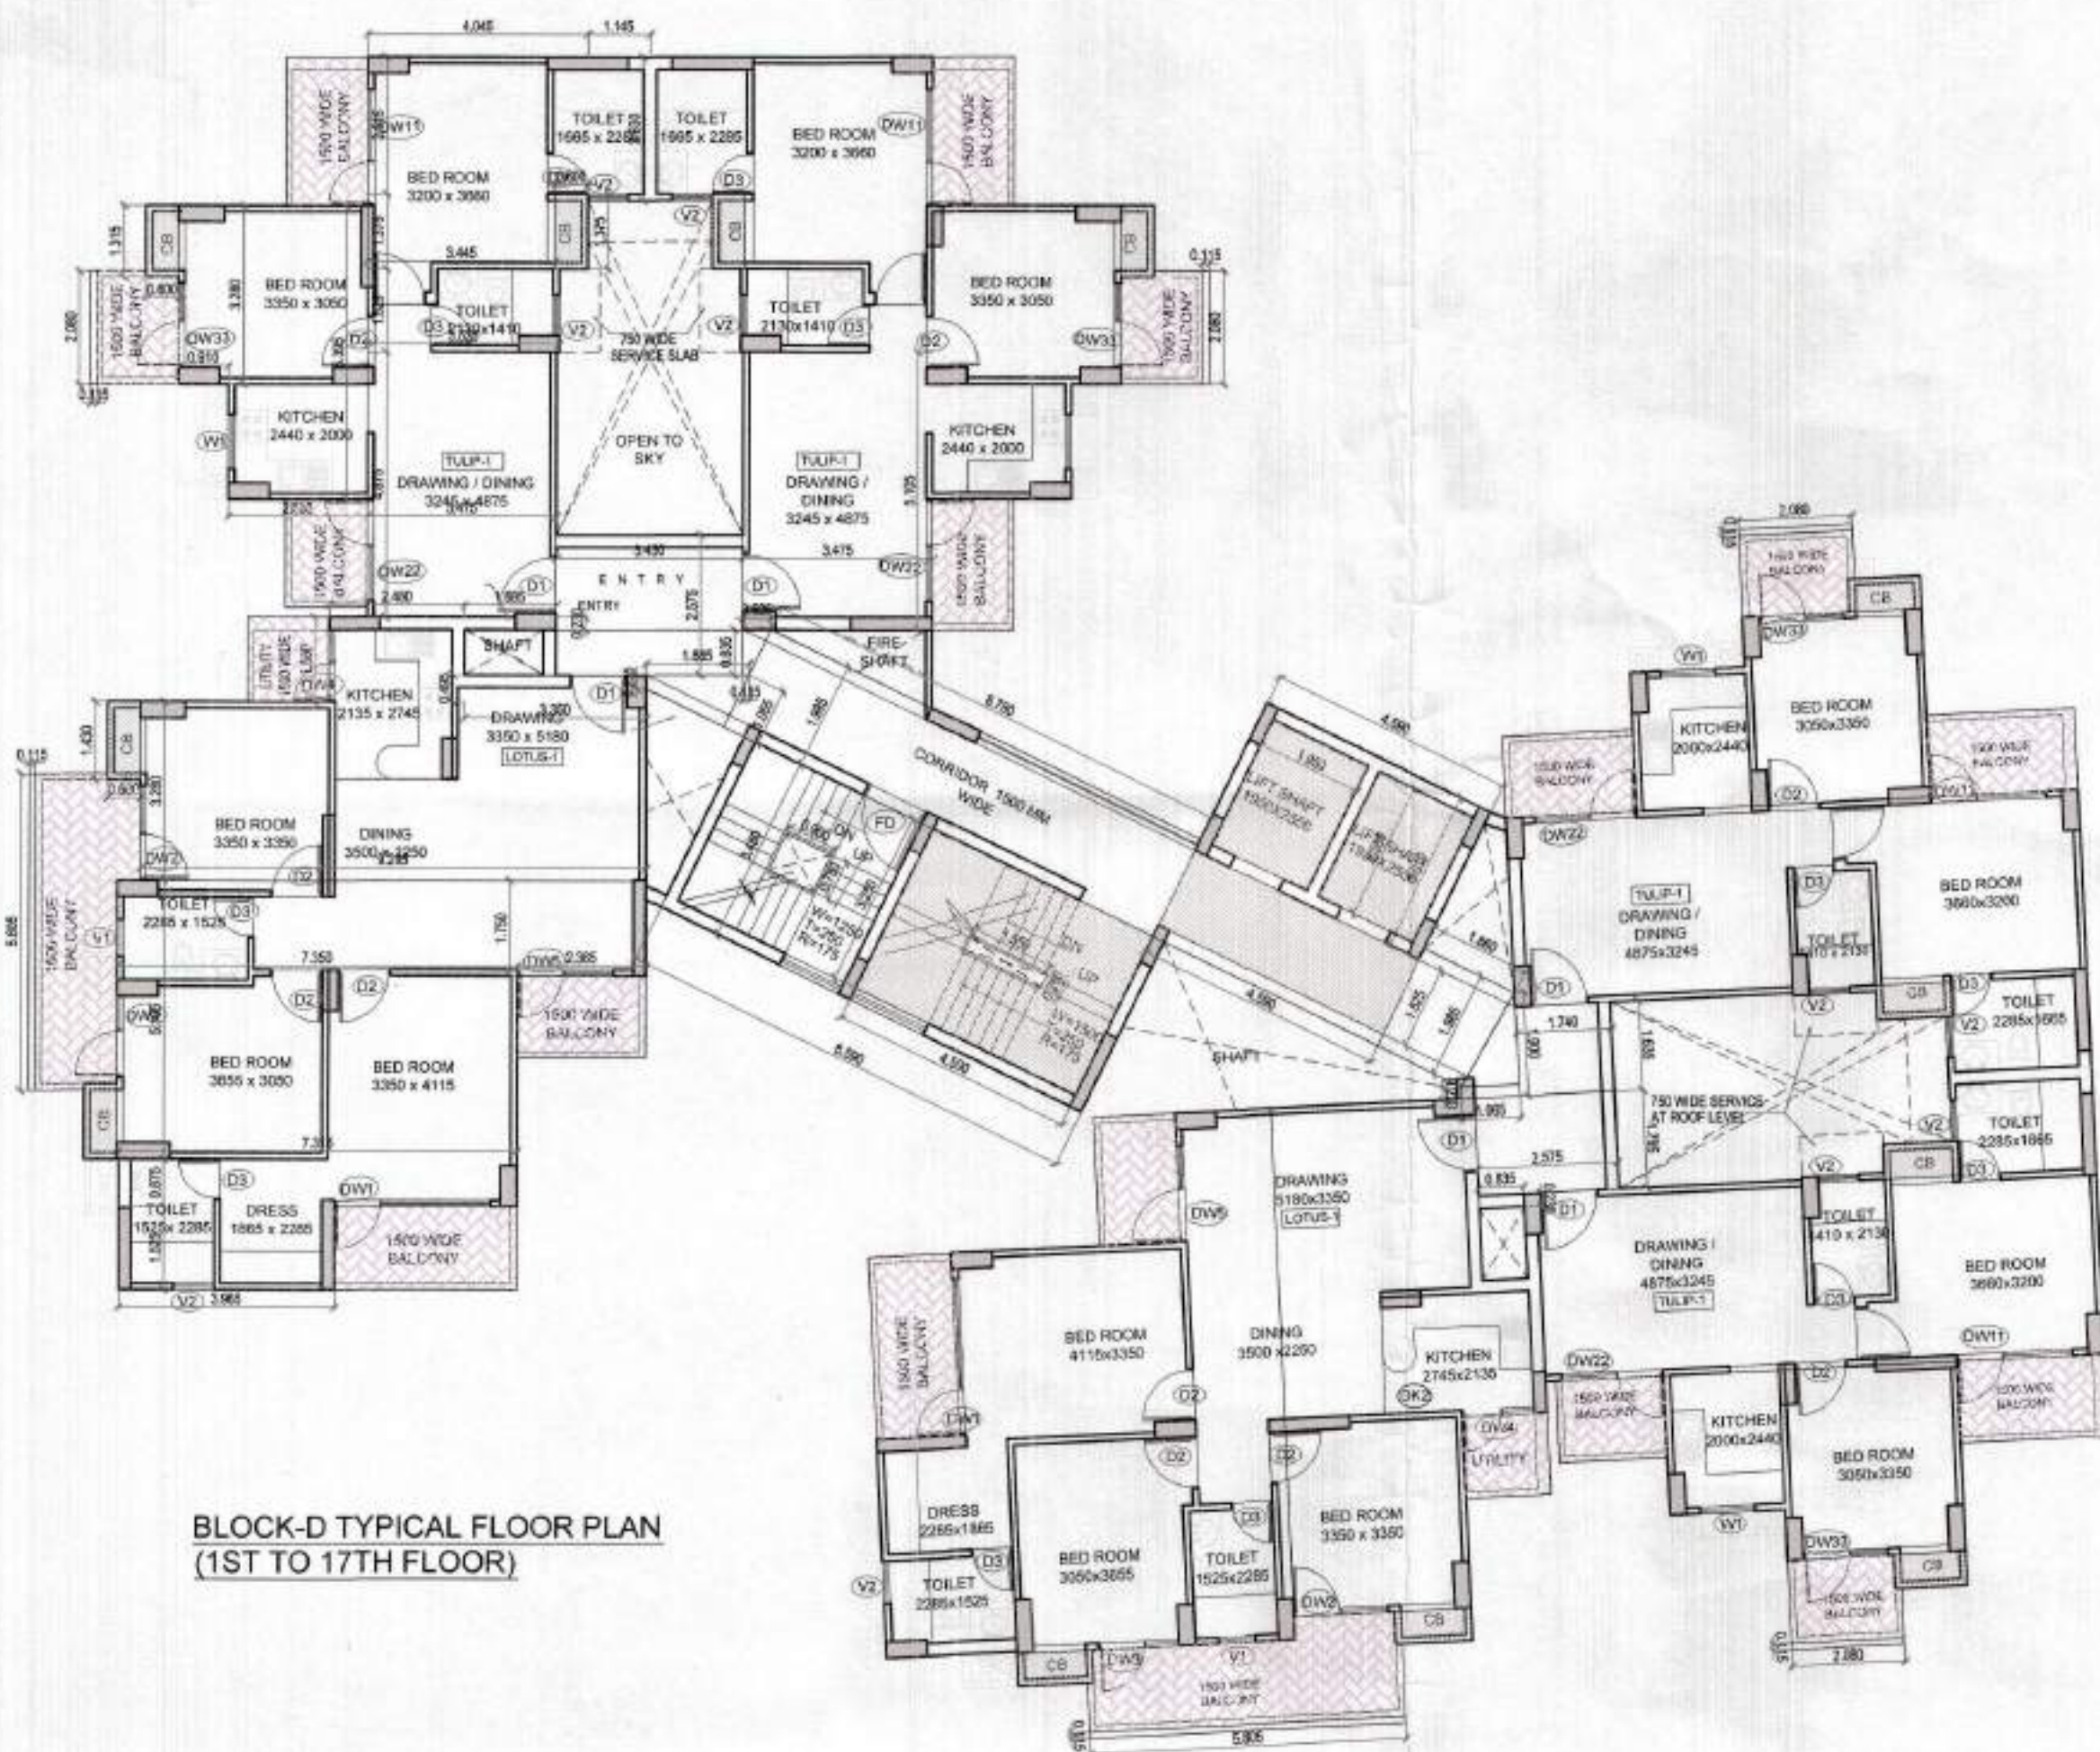

TYPICAL FLOOR AREA DETAIL OF BLOCK D

COVERED AREA OF BLOCK D (1ST FLOOR TO 17TH FLOOR)

S No.	LENGTH	WIDTH	AREA	NOS.	TOTAL AREA
1	1.145	2.630	3.011	12	36.132
2	0.910	2.515	2.288	4	9.152
3	2.555	5.335	13.784	4	55.136
4	3.410	1.875	6.394	4	25.576
5	3.525	1.525	5.376	4	21.504
6	3.475	4.875	16.941	2	33.882
7	3.475	5.105	17.740	2	35.480
8	2.480	1.750	4.338	2	8.676
9	1.685	0.230	0.388	2	0.776
10	0.495	3.350	1.658	2	3.317
11	3.280	9.295	30.488	2	60.976
12	2.365	5.105	12.082	2	24.164
13	7.350	5.105	37.522	2	75.044
14	7.315	0.875	6.401	2	12.802
15	3.955	1.525	6.047	2	12.094
TOTAL					410.800 SQM

CORE AREA DETAIL

S No.	LENGTH-1	LENGTH-2	WIDTH	AREA	NOS.	TOTAL AREA
A1	3.430		2.575	8.832	1	8.832
A2	0.250	1.055	1.885	1.230	1	1.230
A3	0.525	0.115	0.835	0.267	1	0.267
A4			8.780	17.428	1	17.428
A5			8.590	29.893	1	29.893
A6			1.985	9.111	1	9.111
A7			1.985	3.672	1	3.672
A8			1.065	2.024	1	2.024
A9			1.065	0.232	1	0.232
A10			2.100	-5.355	2	-10.710
A11			4.500	-14.625	1	-14.625
A12			4.590	-7.000	1	-7.000
A13			0.900	-0.675	1	-0.675
TOTAL						450.480 SQM

15% AREA DETAIL OF BLOCK D

15% ADDITIONAL F.A.R. AREAS OF BLOCK D (1ST TO 17TH FLOOR)

S No.	LENGTH	WIDTH	AREA	NOS.	TOTAL AREA
100	3.250	4.500	14.625	1	14.625
101	1.525	4.590	7.000	1	7.000
102	2.550	2.100	5.355	2	10.710
103	1.315	0.600	0.789	4	3.156
104	1.375	0.600	0.825	4	3.300
105	1.430	0.600	0.858	4	3.432
106	-0.250	1.550	-0.388	1	-0.388
TOTAL					41.835 SQM

15% MUMTY & MACHINE ROOM AREA DETAIL OF BLOCK D

15% ADDITIONAL F.A.R. AREAS OF BLOCK D (MUMTY) AT TERRACE FLOOR


S No.	LENGTH	WIDTH	AREA	NOS.	TOTAL AREA
107	8.590	3.710	31.869	1	31.869
108	-0.750	0.900	-0.675	1	-0.675
109	-0.250	1.550	-0.388	1	-0.388
TOTAL					30.806 SQM

MACHINE ROOM

S No.	LENGTH	WIDTH	AREA	NOS.	TOTAL AREA
103	3.715	3.435	0.520	1	1.859
104	1.655	3.010	2.491	1	2.491
105	2.245	1.755	3.940	1	3.940
106	4.360	4.765	20.775	1	20.775
107	0.230	9.465	2.177	1	2.177
108	5.860	3.710	21.741	1	21.741
109	2.280	4.710	10.739	1	10.739
TOTAL					63.722 SQM

WATER TANK

S No.	LENGTH	WIDTH	AREA	NOS.	TOTAL AREA
107	3.710	3.710	13.869	1	13.869
108	-0.750	0.900	-0.675	1	-0.675
109	-0.250	1.550	-0.388	1	-0.388
TOTAL					94.528 SQM

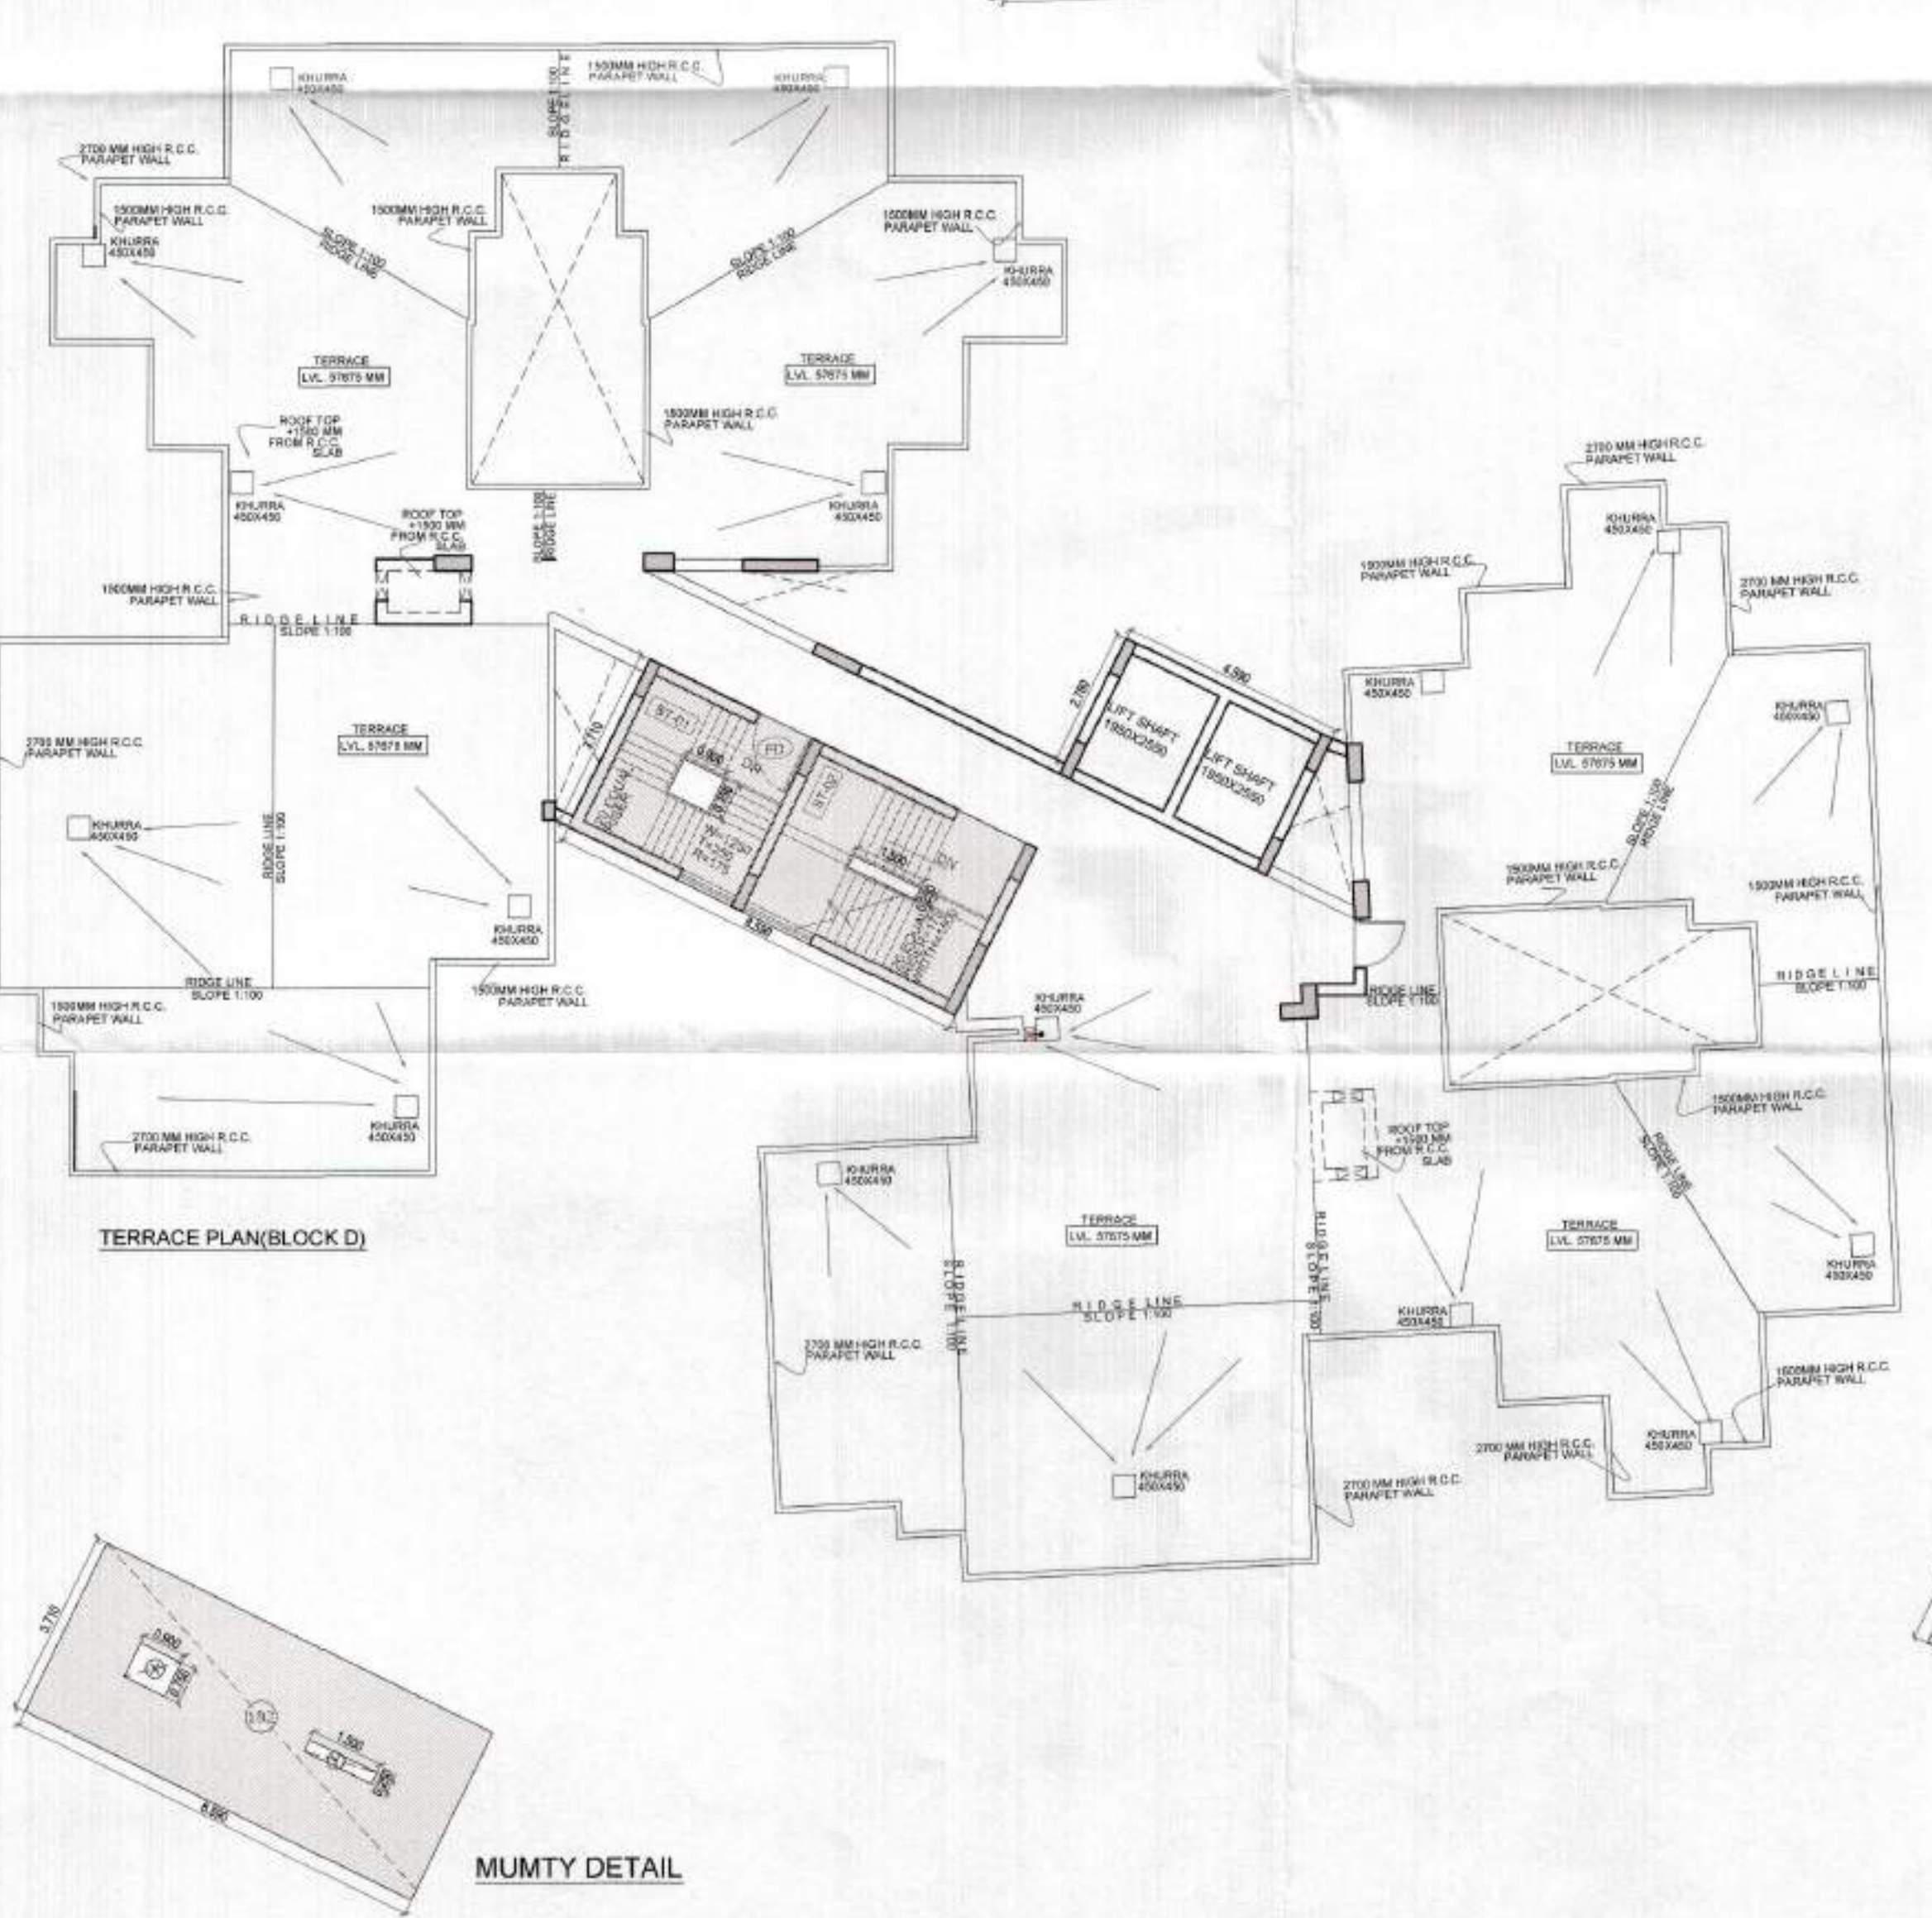


ADDITIONAL COVERED AREA DETAIL OF BLOCK D

ADDITIONAL COVERED AREA ON BALCONY OF BLOCK D (2ND TO 4TH FLOOR)

S No.	LENGTH	WIDTH	AREA	NOS.	TOTAL AREA
17	0.115	2.080	0.239	12	2.868
18	0.115	5.805	0.668	6	4.008
TOTAL					6.876 SQM

FLOOR WISE AREA BLOCK - D

FLOORS	F.A.R.	15% AREA	NO. OF UNITS
1ST FL	450.480	41.835	6
2nd FL	450.480	41.835	6
3rd FL	450.480	41.835	6
4th FL	450.480	41.835	6
5th FL	450.480	41.835	6
6th FL	450.480	41.835	6
7th FL	450.480	41.835	6
8th FL	450.480	41.835	6
9th FL	450.480	41.835	6
10th FL	450.480	41.835	6
11th FL	450.480	41.835	6
12th FL	450.480	41.835	6
13th FL	450.480	41.835	6
14th FL	450.480	41.835	6
15th FL	450.480	41.835	6
16th FL	450.480	41.835	6
17th FL	450.480	41.835	6
TOTAL	7695.942	827.352	102

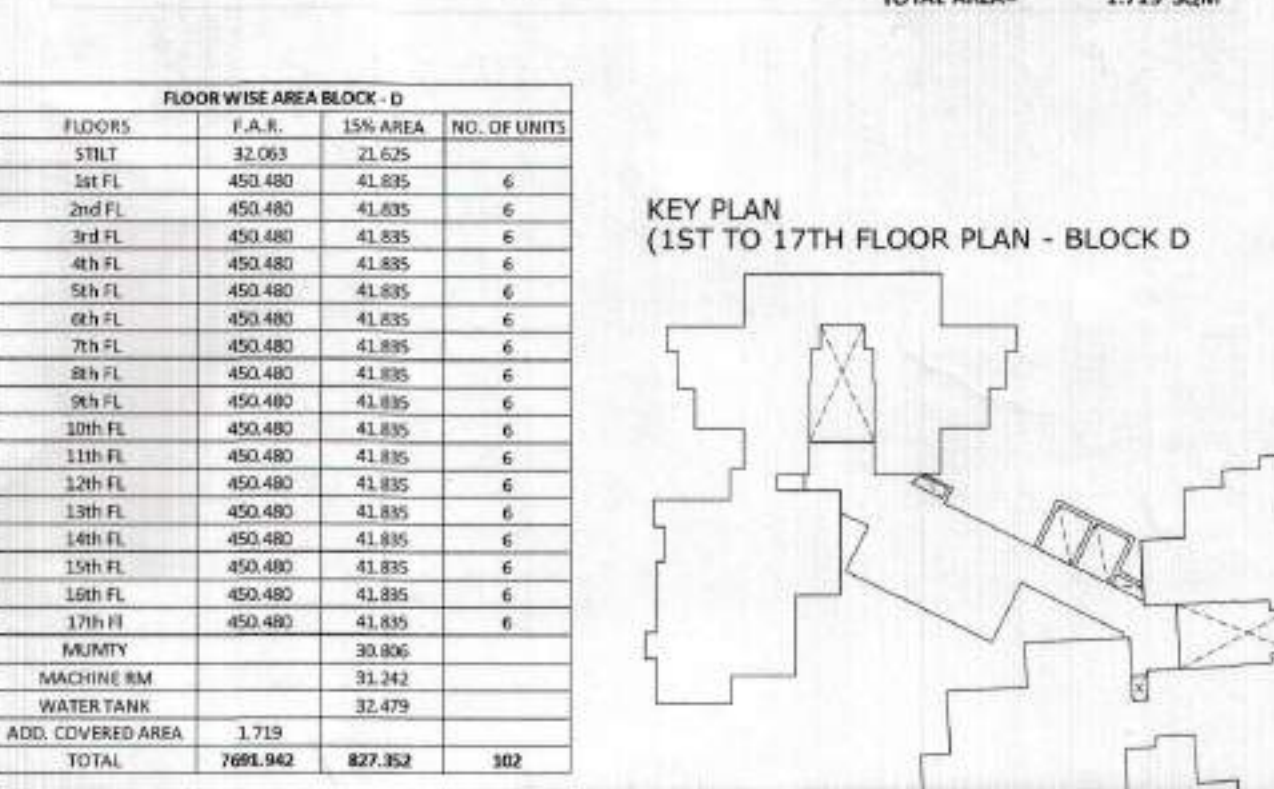

COMPLETION DRAWING

PROJECT : **GROUP HOUSING (GC-2 AT GAUR CITY) PLOT NO - GH - 01, SECTOR - 4 GREATER NOIDA**

CLIENT : **AIG INFRA TECH INDIA PVT. LTD.**

SHEET TITLE : **BLOCK - D 1ST TO TERRACE FLOOR AREA DETAIL**

DATE : **04.10.15** DRG.NO : **CD-14**

SCALE : **1:100** NORTH :

OWNER'S SIGN : ARCHITECT'S SIGN :

ARCHITECTS : **SPACE DESIGN GROUP**
W-139, F.F. GREATER KAILASH-I, NEW DELHI-48
PH: 011-29240732, 41631265
EMAIL: spacedesigngroup@rediffmail.com / gmail.com