


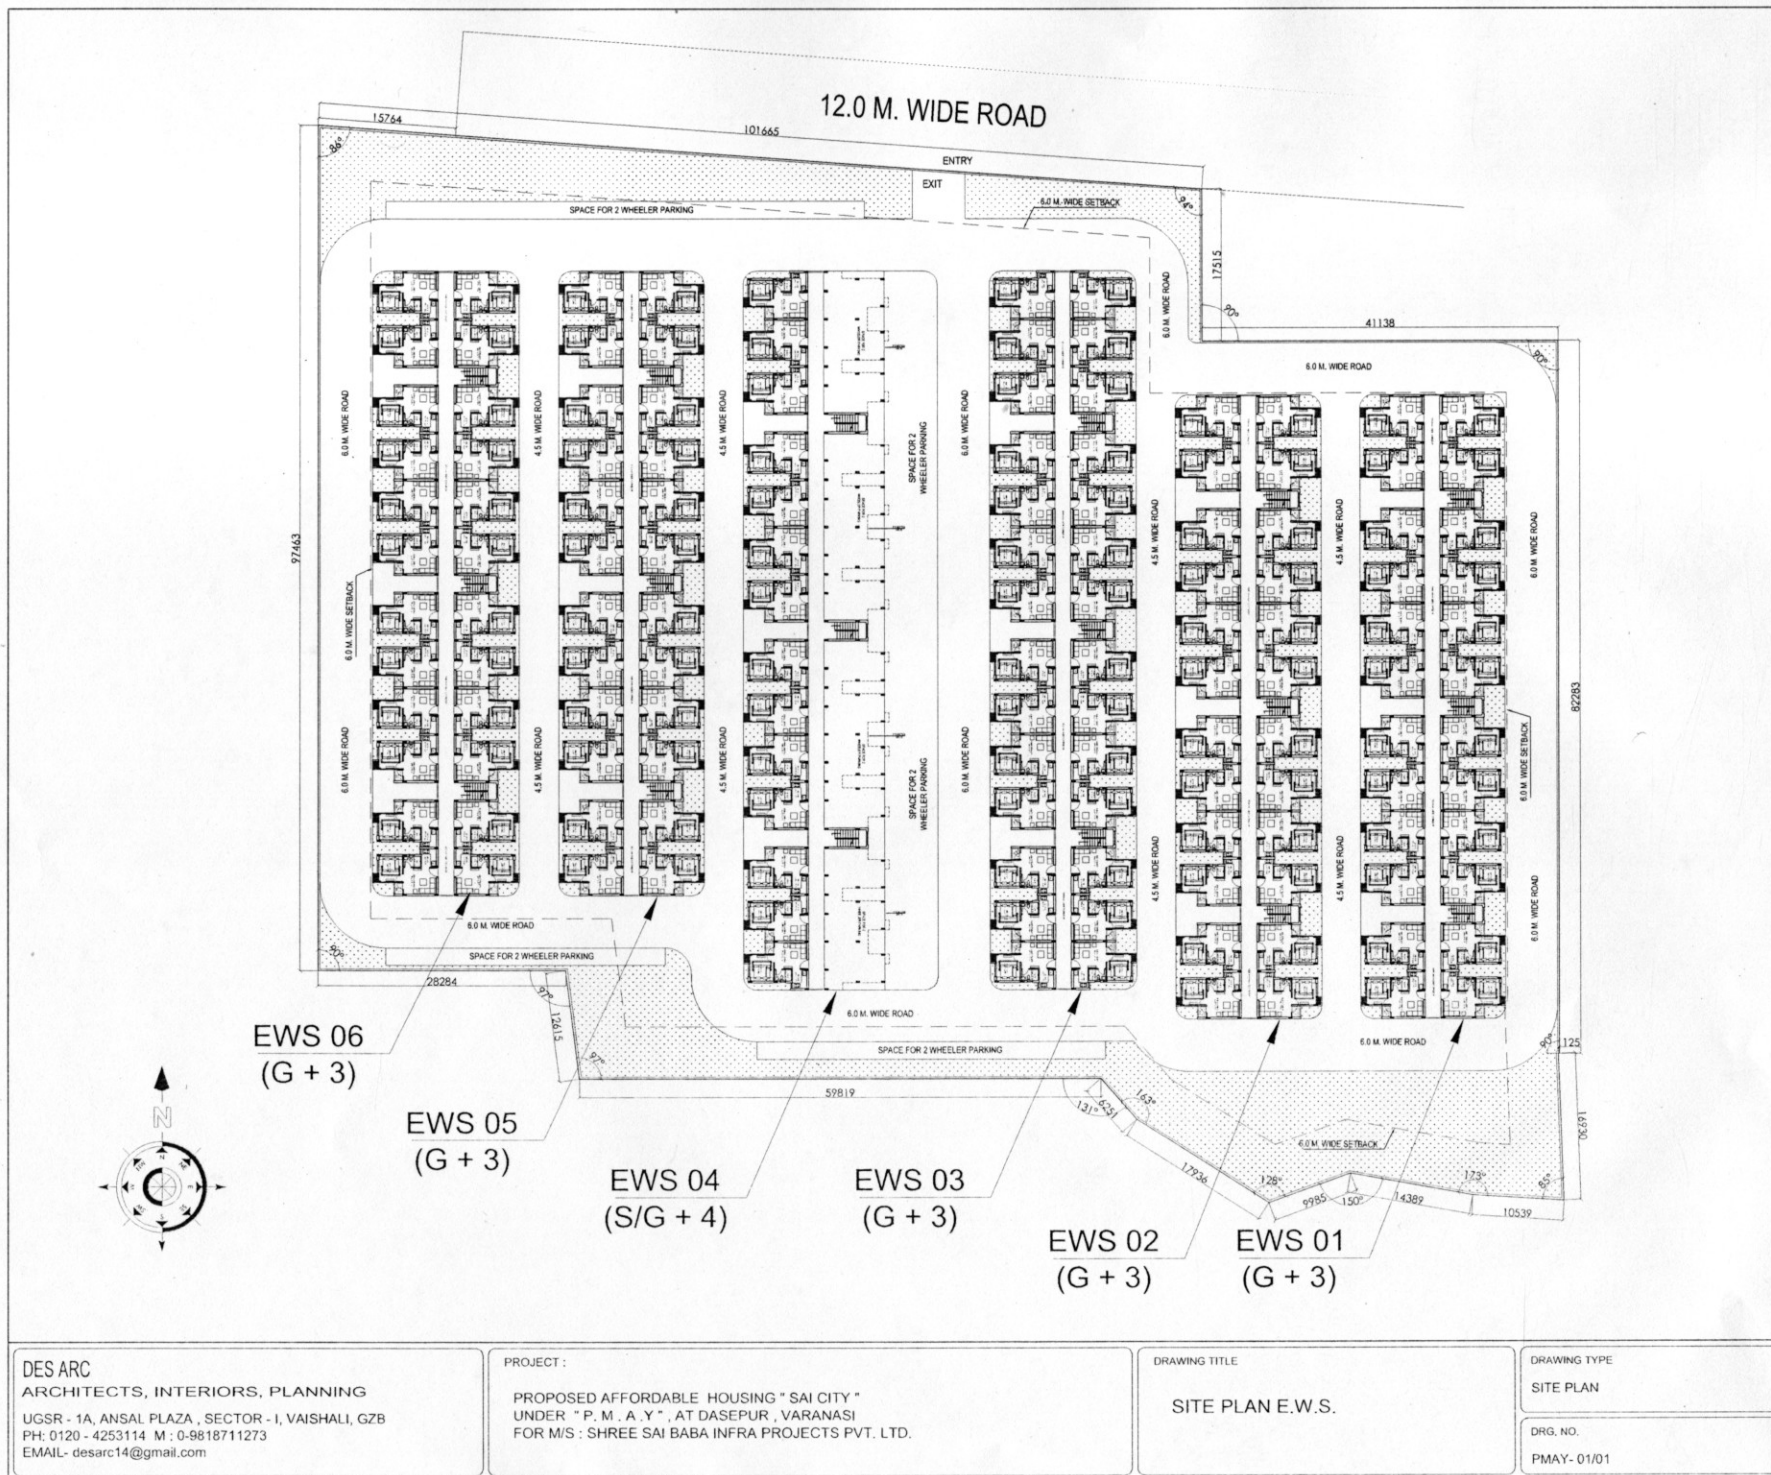

DES ARC
ARCHITECTS, INTERIORS, PLANNING
UGSR - 1A, ANSAL PLAZA, SECTOR - I, VAISHALI, GZB
PH: 0120 - 4253114 M: 0-9818711273
EMAIL- desarc14@gmail.com

PROJECT:
PROPOSED AFFORDABLE HOUSING "SAI CITY"
UNDER "P. M. A. Y.", AT DASEPUR, VARANASI
FOR M/S: SHREE SAI BABA INFRA PROJECTS PVT. LTD.

DRAWING TITLE
SITE PLAN E.W.S.

DRAWING TYPE
SITE PLAN
DRG. NO.
PMAY- 01/01