




DIAMOND



GOLD



PLATINUM

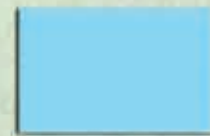

SILVER

LEGENDS :

SITE ACTIVITIES :

- I. ENTRY & EXITS
- II. OPEN PARKING
- III. DRIVEWAY
- IV. FIRE TENDER RAMP
- V. ELECTRICAL SUB STATION
- VI. GAURD ROOM

CLUB HOUSE


SUGGESTED ACTIVITIES :

- A. SWIMMING POOL WITH KID'S POOL
- B. HEALTH SPA WITH STEAM, SAUNA AND JACUZZI
- C. DECK/ INTERMEDIATE DECK
- * GYM & INDOOR GAMES AREA
- * KID'S PLAY AREA
- * PARTY HALL / MULTIPURPOSE HALL

PODIUM LANDSCAPE AND GREEN SPACE FOR RECREATIONAL ACTIVITIES

SUGGESTED RECREATIONAL ACTIVITIES :

- D. BADMINTON COURT
- E. JOGGING TRACK / PAVED PATHWAY
- F. KID'S PLAY AREA
- G. SEATING / ELDER'S SEATING
- H. GREEN LAWN / MOUNDS
- I. PERGOLA
- J. ACTIVE SPORTS LAWN
- K. PALM COURT
- L. HALF BASKET BALL COURT
- M. SKATING RINK
- N. YOGA LAWN
- P. CRICKET NET PRACTICE
- Q. WATER FEATURE

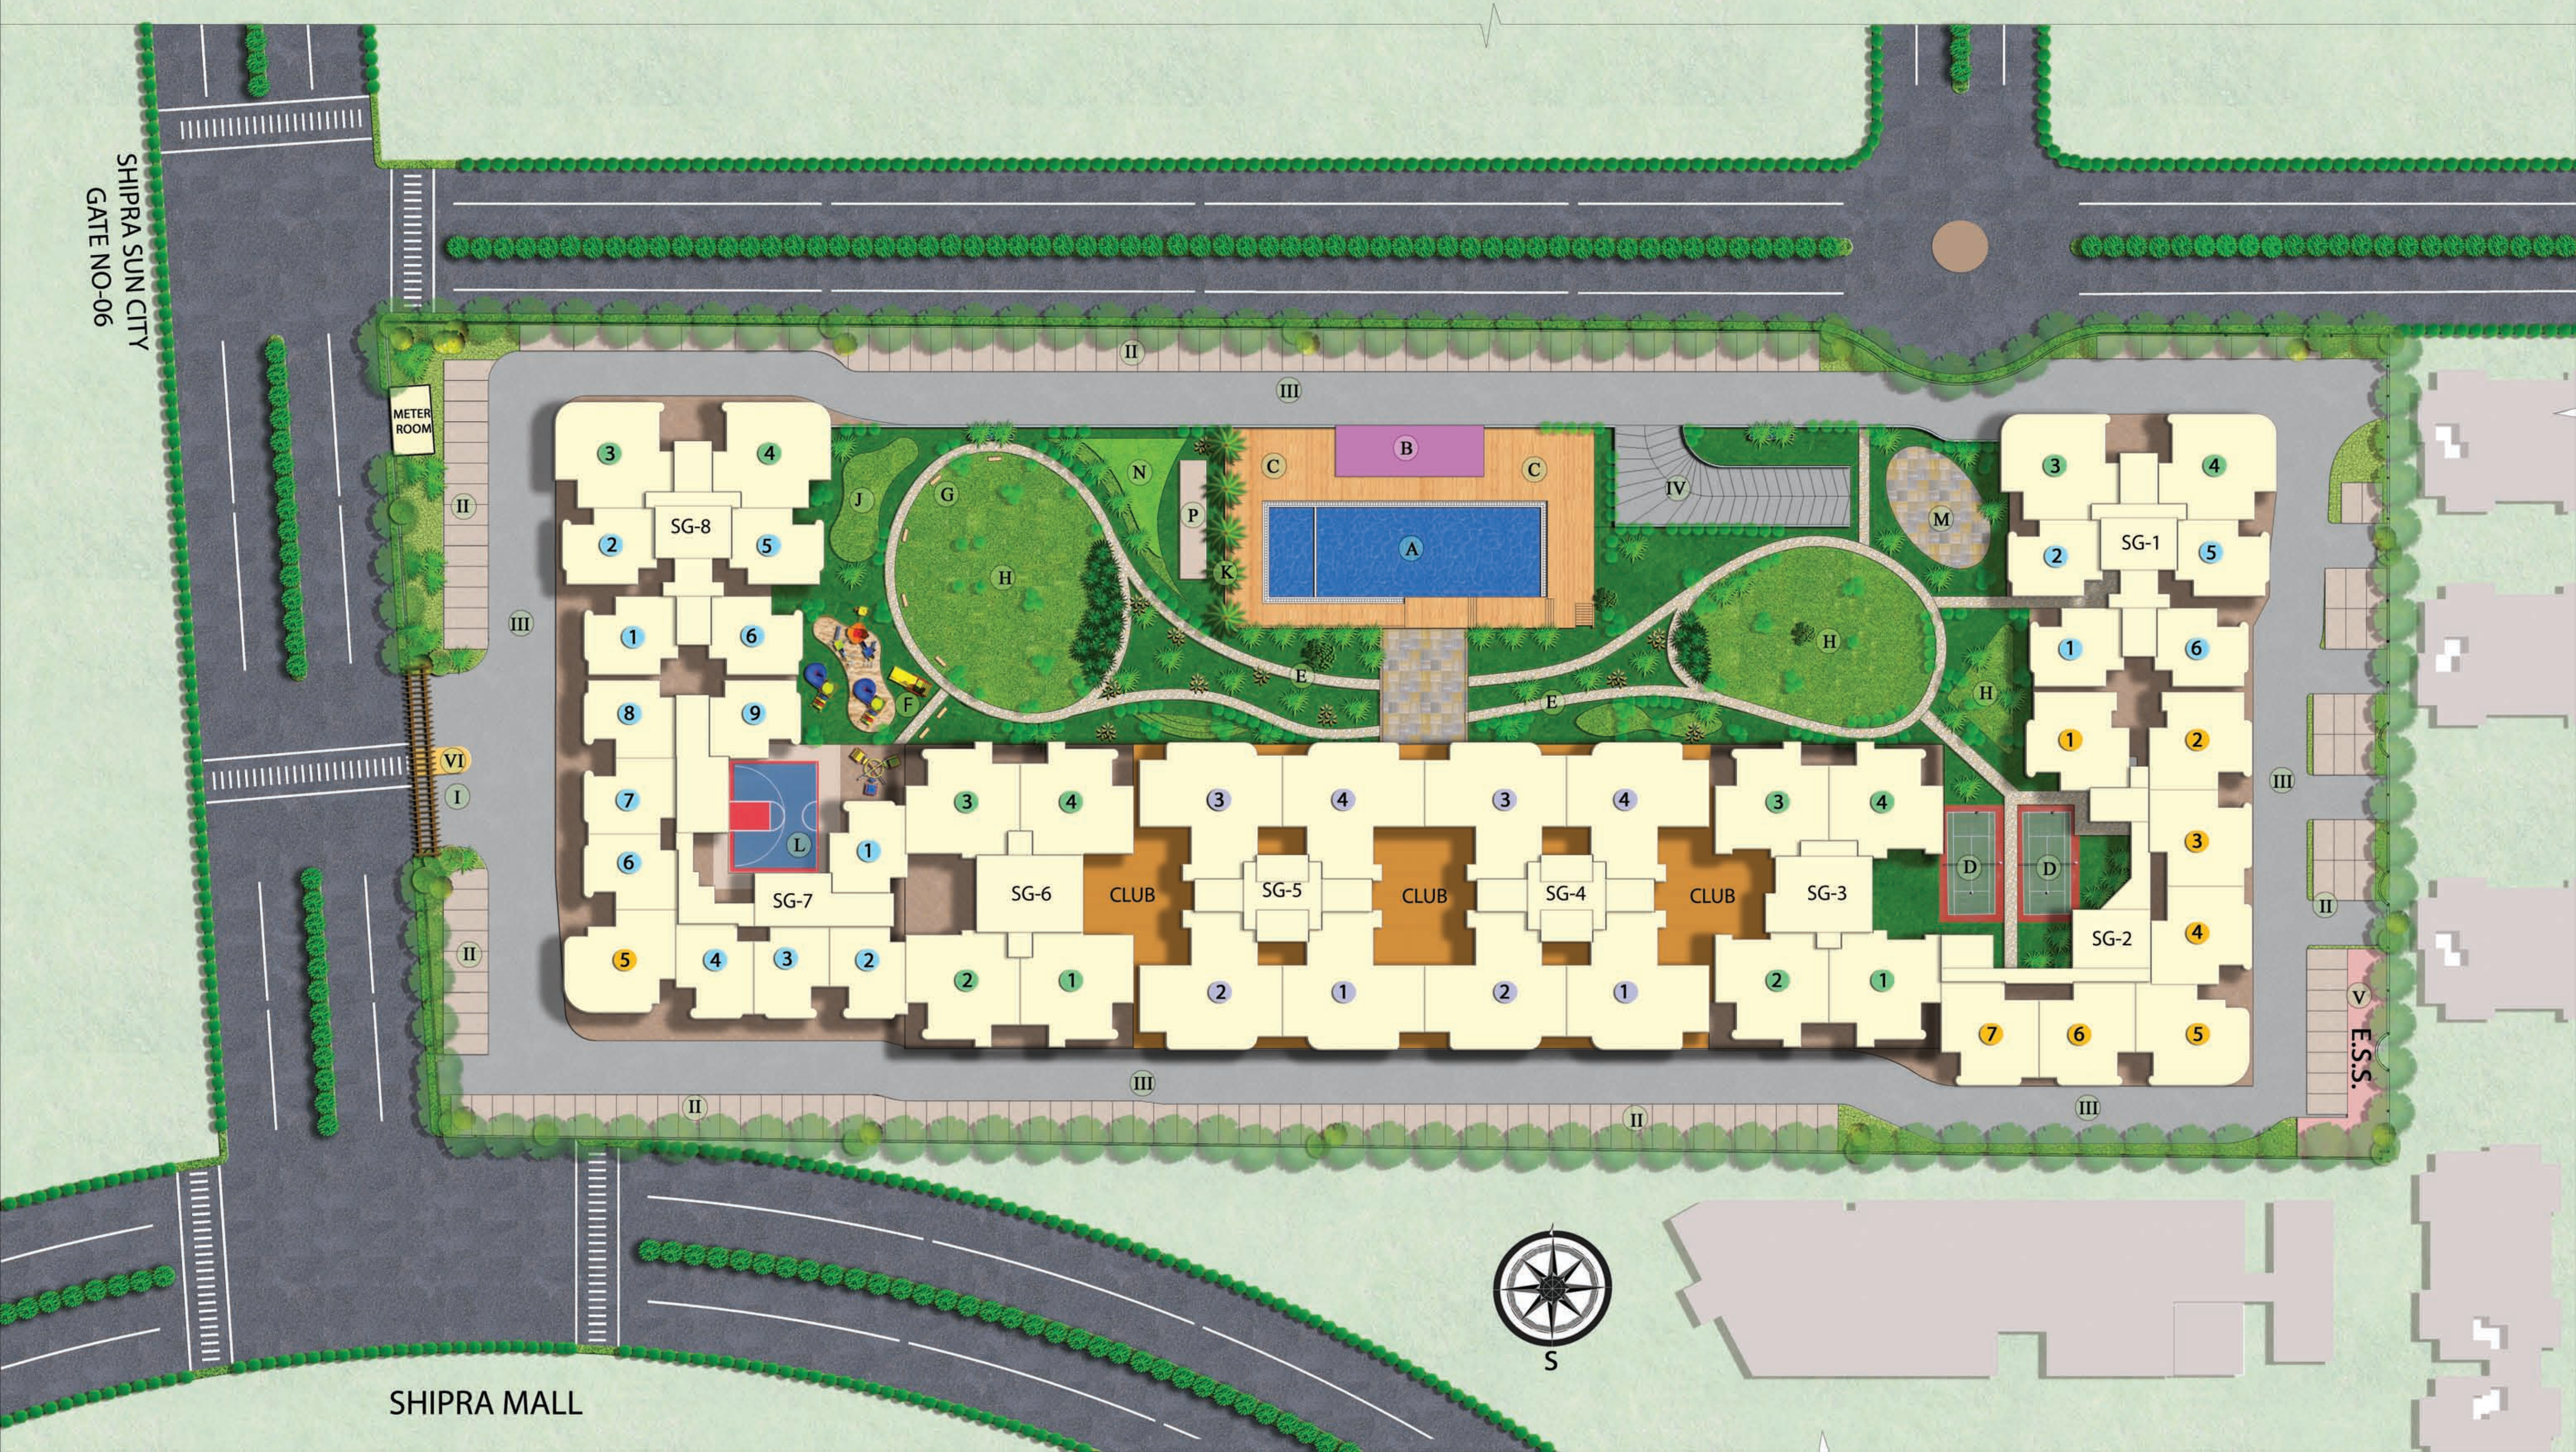



Project GROUP HOUSING AT TYPE-C AT PLOT NO.-10 (10/1) VAMBAY KHANO, INDIRAPURAM, GHAZIABAD (U.P.) SHIPRA ESTATE LTD.		rev. no. date revision	
title STILT FLOOR PLAN			
subtitle EXTERNAL SEWER & DRAINAGE ROUTE			
drawing released for ☒ APPROVAL ☐ ADVANCE COPY		☐ SUBMISSION ☐ CONSTRUCTION	
dtrg. no. Shy Gaid / ES - P - 01		drawn by Baldev	
scale 1:300		designed by S. Gail	
date November, 2016		checked by Anand Henwila	

architects
Architect Hatfez Contractor
 29 Bank Street, Bromley, Kent SE16 3JG
 C.A. NO. CA/77/1463