


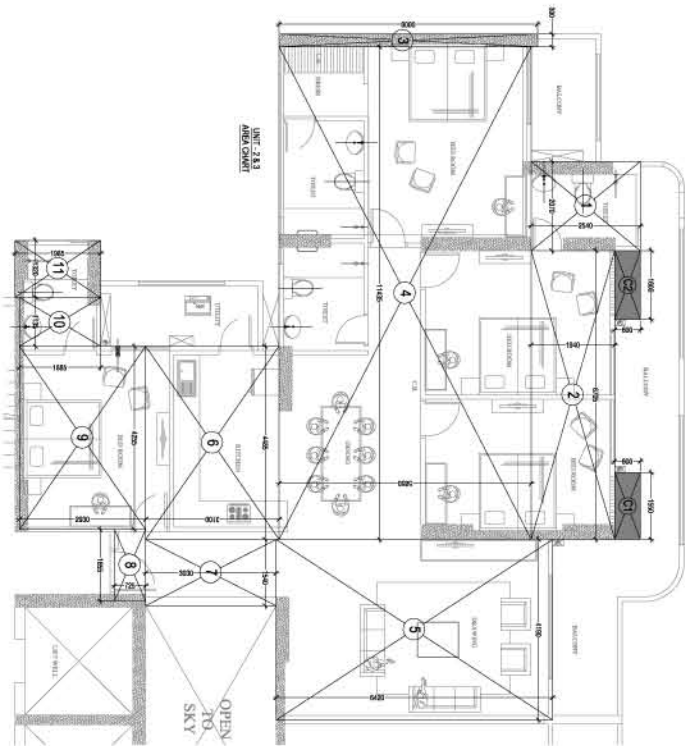
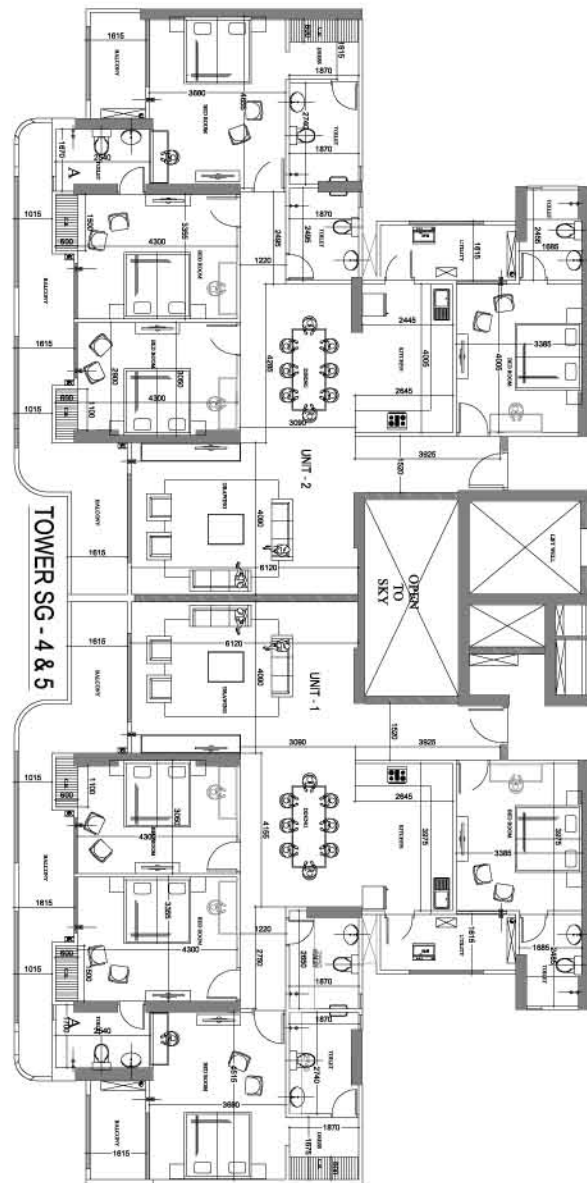


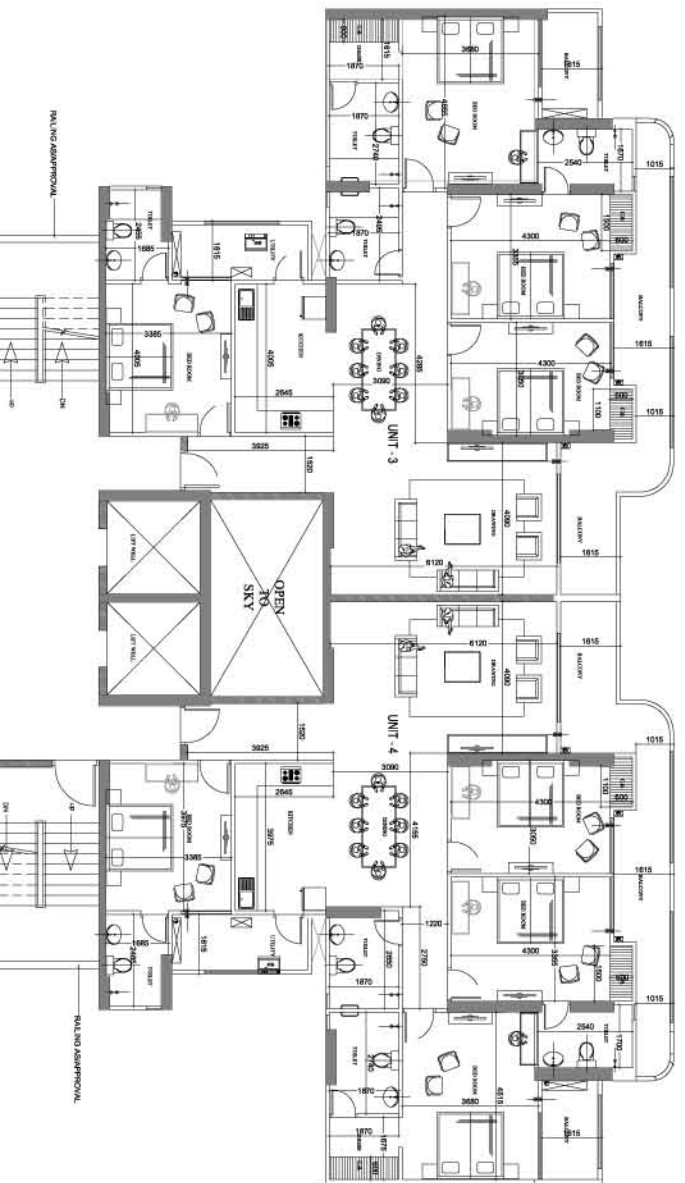

4 BHK + 4T					
UNIT -2,3					
S.NO.	LENGTH IN M.	WIDTH IN M.	AREA IN SQ.M.	NOS.	TOTAL AREA IN SQ.M.
1	2.070	2.540	5.258	1	5.258
2	6.705	1.94	13.008	1	13.008
3	0.300	6.000	1.800	1	1.800
4	11.435	5.850	66.895	1	66.895
5	4.190	6.420	26.900	1	26.900
6	4.485	3.100	13.904	1	13.904
7	1.540	3.030	4.666	1	4.666
8	0.725	1.655	1.200	1	1.200
9	4.285	2.930	12.467	1	12.467
10	1.135	1.885	2.139	1	2.139
11	1.320	1.985	2.620	1	2.620
TOTAL AREA (A2)					150.856
TYPICAL (UNIT-1) SERVICE FAR CALCULATION					
S.NO.	LENGTH IN M.	WIDTH IN M.	AREA IN SQ.M.	NOS.	TOTAL AREA IN SQ.M.
C1	1.550	0.600	0.930	1	0.930
C2	1.600	0.600	0.960	1	0.960
TOTAL SERVICE AREA (X2)					1.890

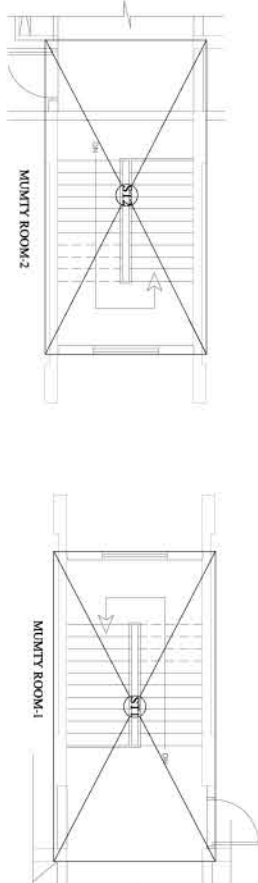

4 BHK + 4T					
UNIT -1,4					
S.NO.	LENGTH IN M.	WIDTH IN M.	AREA IN SQ.M.	NOS.	TOTAL AREA IN SQ.M.
1	6.705	1.940	13.008	1	13.008
2	2.150	2.540	5.461	1	5.461
3	11.620	5.850	67.977	1	67.977
4	4.190	6.420	26.900	1	26.900
5	1.540	3.030	4.666	1	4.666
6	4.455	3.100	13.811	1	13.811
7	1.655	0.720	1.192	1	1.192
8	4.225	2.930	12.379	1	12.379
9	1.365	1.885	2.573	1	2.573
10	1.120	1.985	2.223	1	2.223
TOTAL AREA (A1)					150.189
TYPICAL (UNIT-1) SERVICE FAR CALCULATION					
S.NO.	LENGTH IN M.	WIDTH IN M.	AREA IN SQ.M.	NOS.	TOTAL AREA IN SQ.M.
C1	1.550	0.600	0.930	1	0.930
C2	1.600	0.600	0.960	1	0.960
TOTAL SERVICE AREA (X1)					1.890

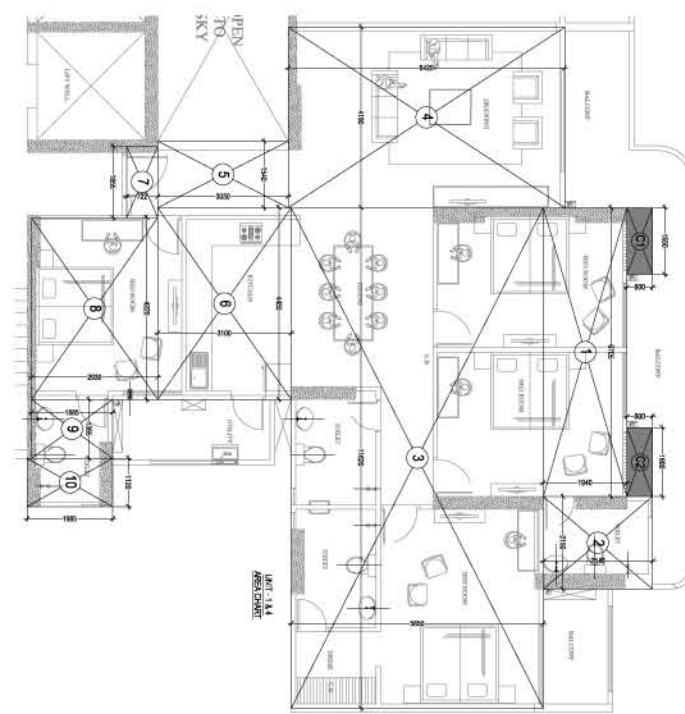

TYPICAL TERRACE AREA				
ST1	PUNE	26.981	1.000	26.981
ST2	PUNE	27.356	1.000	27.356
M1	PUNE	88.230	1.000	88.230
TOTAL AREA (T1) =				142.567

CORE AREA CALCULATION					
S.NO.	LENGTH IN M.	WIDTH IN M.	AREA IN SQ.M.	NOS.	TOTAL AREA IN SQ.M.
1	5.390	3.350	18.057	1	18.057
2	1.655	7.760	12.843	1	12.843
3	5.530	9.710	53.666	1	53.666
4	1.655	7.765	12.851	1	12.851
5	5.590	3.350	18.727	1	18.727
TOTAL AREA (C1)					116.173
DEDUCTION AREA					
S.NO.	LENGTH IN M.	WIDTH IN M.	AREA IN SQ.M.	NOS.	TOTAL AREA IN SQ.M.
F	5.240	3.150	16.506	1	16.506
A1	2.500	2.500	6.250	2	12.500
A2	2.500	3.000	7.500	1	7.500
L	5.830	3.150	18.365	1	18.365
S1	0.830	0.670	0.556	1	0.556
S2	1.500	0.670	1.005	1	1.005
S3	1.100	2.030	2.233	1	2.233
D2	2.240	0.150	0.336	1	0.336
D3	1.130	2.030	2.294	1	2.294
TOTAL AREA (C2)					61.295
TOTAL FAR AREA = (C1-C2) =					54.879

TOTAL FLOOR FAR AREA TYPICAL FLOOR				
DESCRIPTION	AREA IN SQ.M.	NOS.	TOTAL AREA	
			IN SQ.M.	
A1	150.189	2	300.379	
A2	150.856	2	301.713	
CORE	54.879	1	54.879	
TOTAL FLOOR AREA			656.970	
TOTAL FLOOR SERVICE FAR CALCULATION				

A1	2.500	2.500	6.250	2	12.500
A2	2.500	3.000	7.500	1	7.500
L	5.830	3.150	18.365	1	18.365
S1	0.830	0.670	0.556	1	0.556
S2	1.500	0.670	1.005	1	1.005
S3	1.100	2.030	2.233	1	2.233
D2	2.240	0.150	0.336	1	0.336
D3	1.130	2.030	2.294	1	2.294
TOTAL AREA (C2)					61.295
TOTAL FAR AREA = (C1+C2) =					54.879

FIRE STAIRCASE AREA				
S.NO.	LENGTH	WIDTH	AREA	Nos.
	IN M.	IN M.	IN SQ.M.	
				TOTAL AREA
				IN SQ.M.

TYPICAL FLOOR CORE SERVICE PIPES CALCULATION					
S.NO.	LENGTH	WIDTH	AREA	NOS.	TOTAL AREA
	IN M	IN M	IN SQ.M		IN SQ.M
X1			1.890	1	1.890
X2			1.890	1	1.890
TOTAL SERVICE AREA (1)					3.780

TYPICAL FLOOR CORE SERVICE PIPES CALCULATION					
S.NO.	LENGTH	WIDTH	AREA	NOS.	TOTAL AREA
	IN M	IN M	IN SQ.M		IN SQ.M
L	5.830	3.150	18.365	1	18.365
S1	0.830	0.670	0.556	1	0.556
S2	1.000	0.670	0.670	1	1.005

TYPICAL FLOOR PLAN				
Title:	TOWER SG - 4			
SubTitle:	TYPICAL FLOOR PLAN			
Drawing Released For:	☐ APPROVAL ☐ ADVANCE COPY ☒ MAIN SUBMISSION ☐ CONSTRUCTION			
Scale	15/06/2017	Date	S-05	Sheet No.
Architect:				

Project:	PROPOSED COMPOUNDING OF GROUP HOUSING TYPE C AT PLOT NO. 10 (10/1) VAIBHAV KHAND, INDIRAPURAM, CHAZALABAD (U.P.)			
Client:	M / S SAYA HOMES PVT. LTD.			
Owner:	OWNER			
Architect:	ARCHITECT			

Project:	PROPOSED COMPOUNDING OF GROUP HOUSING TYPE C AT PLOT NO. 10 (10/1) VAIBHAV KHAND, INDIRAPURAM, CHAZALABAD (
----------	---

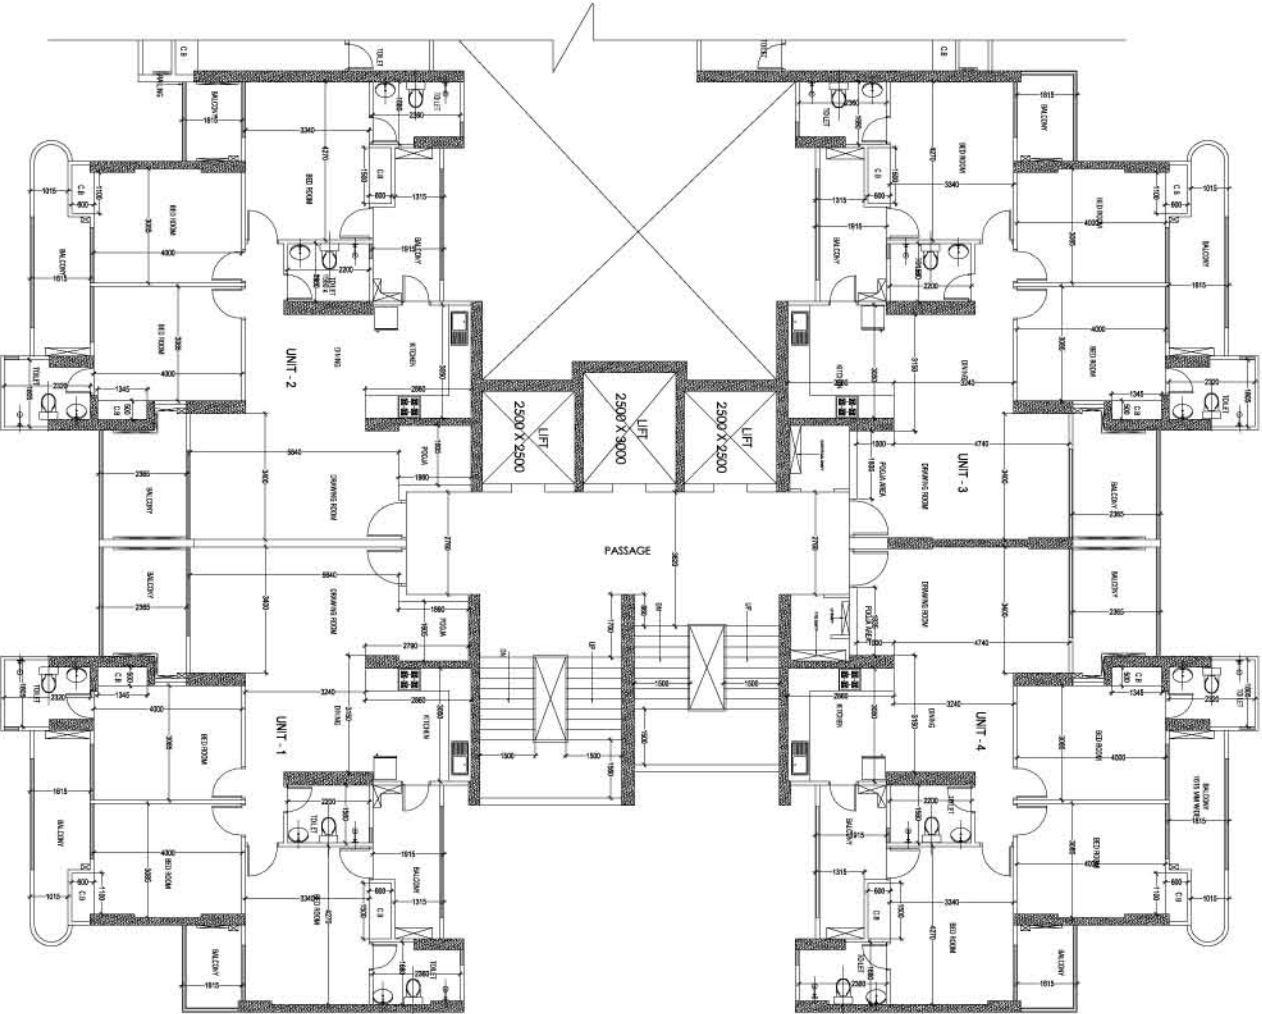

3 BHK + 3T+ PUA					
UNIT -1					TOTAL AREA
S.NO	LENGTH IN.M	WIDTH IN.M	AREA IN SQ.M	NOS.	IN SQ.M
1	3.150	2.775	8.741	1,000	8.741
1A	1.895	2.740	5.192	1,000	5.192
2	1.490	5.840	8.702	1,000	8.702
3	5.045	5.040	25.427	1,000	25.427
4	4.150	3.640	15.106	1,000	15.106
5	1.980	6.100	12.078	1,000	12.078
6	3.785	4.000	15.140	1,000	15.140
7	2.885	0.855	2.467	1,000	2.467
8	1.480	1.745	2.583	1,000	2.583
9	2.005	4.165	8.351	1,000	8.351
TOTAL AREA (A1)					103.786
TYPICAL (UNIT-1) SERVICE FAR CALCULATION					
S.NO	LENGTH IN.M	WIDTH IN.M	AREA IN SQ.M	NOS.	TOTAL AREA IN SQ.M
C1	1.600	0.600	0.960	1,000	0.960
C2	1.500	0.600	0.900	1,000	0.900
TOTAL SERVICE AREA (X1)					1.860

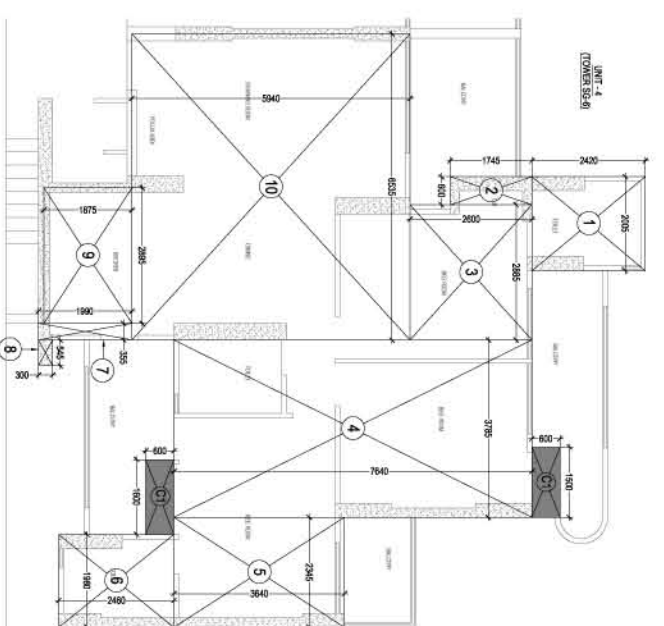


3 BHK + 3T+ PUA					
UNIT -4					TOTAL AREA
S.NO	LENGTH IN.M	WIDTH IN.M	AREA IN SQ.M	NOS.	IN SQ.M
1	2.005	2.420	4.852	1,000	4.852
2	0.600	1.745	1.047	1,000	1.047
3	2.885	2.600	7.501	1,000	7.501
4	3.785	7.640	28.917	1,000	28.917
5	2.345	3.640	8.536	1,000	8.536
6	1.980	2.460	4.871	1,000	4.871
7	0.355	1.990	0.706	1,000	0.706
8	0.545	0.300	0.164	1,000	0.164
9	2.895	1.875	5.428	1,000	5.428
10	6.535	5.940	38.818	1,000	38.818
TOTAL AREA (A4)					100.840
TYPICAL (UNIT-2) SERVICE FAR CALCULATION					
S.NO	LENGTH IN.M	WIDTH IN.M	AREA IN SQ.M	NOS.	TOTAL AREA IN SQ.M
C1	1.500	0.600	0.900	1,000	0.900
C2	1.600	0.600	0.960	1,000	0.960
TOTAL SERVICE AREA (X4)					1.860

FINE STAIRCASE AREA					
S.NO	LENGTH IN.M	WIDTH IN.M	AREA IN SQ.M	NOS.	TOTAL AREA IN SQ.M
F	5.300	3.800	20.140	1	20.140
TOTAL AREA (F)					20.140
DEDUCTION					
D2	2.240	0.630	1.409	1	1.409
TOTAL FINE STAIRCASE AREA IN TOWER					18.731
TOTAL NO. OF FLOOR X 37					
TOTAL AREA (18077 X 37)					712.951
TOTAL FINE STAIRCASE AREA					712.951

3 BHK + 3T+ PUA					
UNIT -3					TOTAL AREA
S.NO	LENGTH IN.M	WIDTH IN.M	AREA IN SQ.M	NOS.	IN SQ.M
1	2.005	2.420	4.852	1,000	4.852
2	0.600	1.745	1.047	1,000	1.047
3	2.885	2.600	7.501	1,000	7.501
4	3.785	7.640	28.917	1,000	28.917
5	2.445	2.275	5.562	1,000	5.562
6	2.295	1.365	3.133	1,000	3.133
7	1.980	2.460	4.871	1,000	4.871
8	6.535	5.940	38.818	1,000	38.818
9	2.125	2.060	4.378	1,000	4.378
10	1.125	1.910	2.149	1,000	2.149
TOTAL AREA (A3)					101.105
TYPICAL (UNIT-3) SERVICE FAR CALCULATION					
S.NO	LENGTH IN.M	WIDTH IN.M	AREA IN SQ.M	NOS.	TOTAL AREA IN SQ.M
C1	1.600	0.600	0.960	1,000	0.960
C2	1.600	0.600	0.960	1,000	0.960
TOTAL SERVICE AREA (X3)					1.860

CORE AREA CALCULATION					
S.NO	LENGTH IN.M	WIDTH IN.M	AREA IN SQ.M	NOS.	TOTAL AREA IN SQ.M
1	6.570	1.910	12.549	1,000	12.549
2	0.500	3.100	1.550	1,000	1.550
3	2.930	8.260	24.202	1,000	24.202
4	4.765	8.330	39.692	1,000	39.692
5	2.895	8.330	24.115	1,000	24.115
6	0.900	4.295	3.866	1,000	3.866
7	0.100	0.035	0.004	1,000	0.004
8	0.545	0.185	0.101	1,000	0.101
9	2.970	1.940	5.762	1,000	5.762
TOTAL AREA (C1)					111.840
DEDUCTION AREA					
S.NO	LENGTH IN.M	WIDTH IN.M	AREA IN SQ.M	NOS.	TOTAL AREA IN SQ.M
S1	1.605	1.610	2.584	1	2.584
S2	1.605	1.590	2.552	1	2.552
A1	2.500	2.500	6.250	2	12.500
A2	3.000	2.500	7.500	1	7.500
D1	2.760	8.330	22.991	1	22.991
D1	2.760	0.920	2.051	1	2.051
F	5.300	3.830	20.299	1	20.299
TOTAL AREA (C2)					70.487
TOTAL FAR AREA = (C1+C2) =					41.353

TOTAL FLOOR FAR AREA(TYPICAL FLOOR)			
DECRPTION	AREA IN SQ.M	NOS.	TOTAL AREA IN SQ.M
A1	103.786	1,000	103.786
A2	104.194	1,000	104.194
A3	101.105	1,000	101.105
A4	100.840	1,000	100.840
CORE			41.353
TOTAL FLOOR AREA			451.278

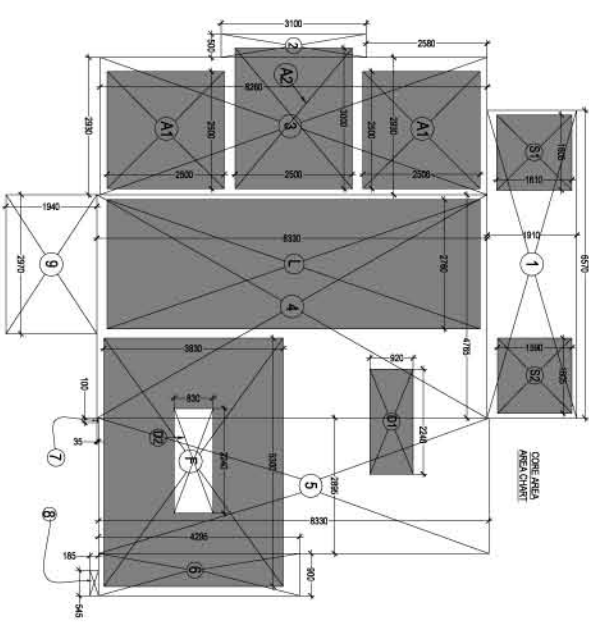


TYPICAL FLOOR SERVICE FAR CALCULATION					
S.NO	LENGTH IN.M	WIDTH IN.M	AREA IN SQ.M	NOS.	TOTAL AREA IN SQ.M
X1	1.850	1.000	1.850	1,000	1.850
X2	1.837	1.000	1.837	1,000	1.837
X3	1.850	1.000	1.850	1,000	1.850
X4	1.850	1.000	1.850	1,000	1.850
TOTAL SERVICE AREA (I1)					7.487
TYPICAL FLOOR CORE SERVICE FAR CALCULATION					
S.NO	LENGTH IN.M	WIDTH IN.M	AREA IN SQ.M	NOS.	TOTAL AREA IN SQ.M
L	2.760	8.330	22.991	1	22.991
S1	1.605	1.610	2.584	1	2.584
S2	1.605	1.590	2.552	1	2.552
TOTAL SERVICE AREA (I1 + I2)					35.564




































3 BHK + 3T+ PUA					
UNIT -2					TOTAL AREA
S.NO	LENGTH IN.M	WIDTH IN.M	AREA IN SQ.M	NOS.	IN SQ.M
1	2.930	2.010	5.889	1,000	5.889
2	2.125	2.160	4.590	1,000	4.590
3	2.085	0.815	1.699	1,000	1.699
4	1.935	1.645	3.183	1,000	3.183
5	2.295	3.640	8.354	1,000	8.354
6	3.785	5.040	19.076	1,000	19.076
7	6.535	5.840	38.164	1,000	38.164
8	5.265	2.600	13.689	1,000	13.689
9	1.405	0.860	1.208	1,000	1.208
10	2.005	4.160	8.341	1,000	8.341
TOTAL AREA (A2)					104.194
TYPICAL (UNIT-2) SERVICE FAR CALCULATION					
S.NO	LENGTH IN.M	WIDTH IN.M	AREA IN SQ.M	NOS.	TOTAL AREA IN SQ.M
C1	1.595	0.600	0.957	1,000	0.957
C2	1.500	0.600	0.900	1,000	0.900
TOTAL SERVICE AREA (X2)					1.857

TYPICAL TERRACE AREA					
ST1	PLINE				
		69.101		1	69.101
		48.963		1	48.963
TOTAL AREA (T1) =					118.064

For **Saya Homes Pvt. Ltd.**
Seva
Authorized Signatory

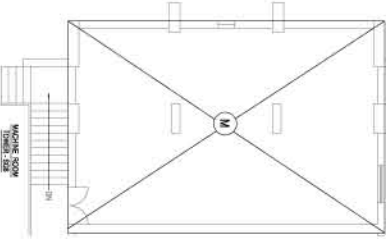

Client:	M / S SAYA HOMES PVT. LTD.
Title:	TOWER SG - 6
SubTitle:	TYPICAL FLOOR PLAN
Drawing Released For:	☐ APPROVAL ☒ MAIN SUBMISSION
	☐ ADVANCE COPY ☐ CONSTRUCTION
Scale:	Date:
N.T.S.	15/06/2017
Architects:	Sheet No. S-04
OWNER	ARCHITECT

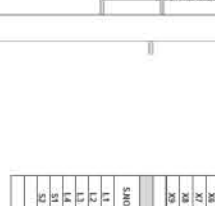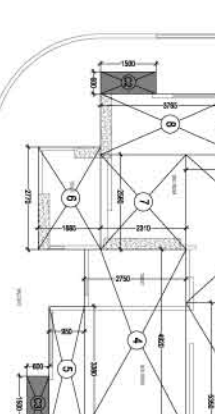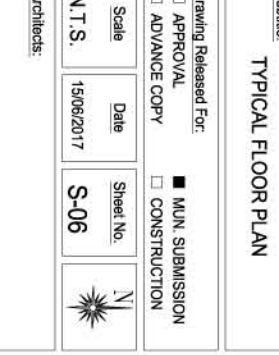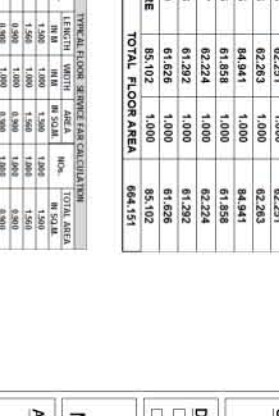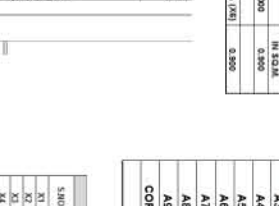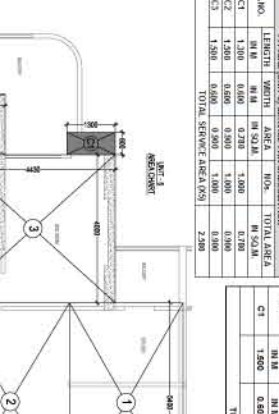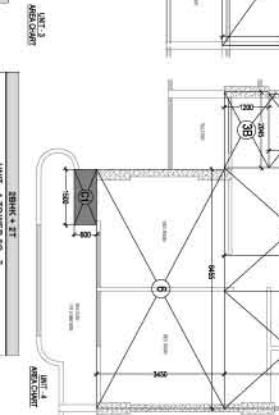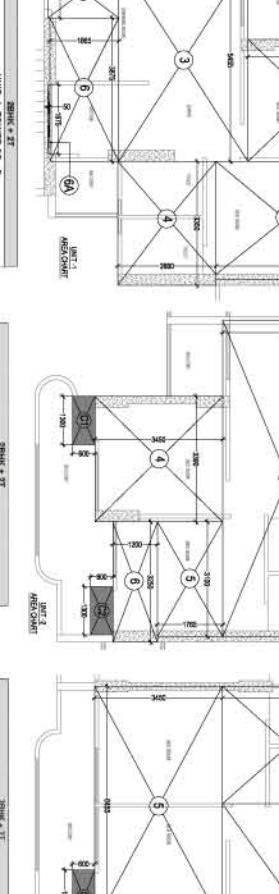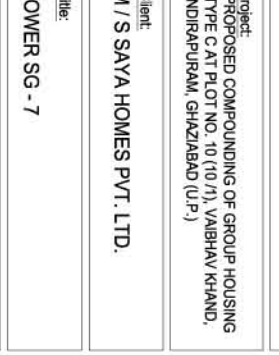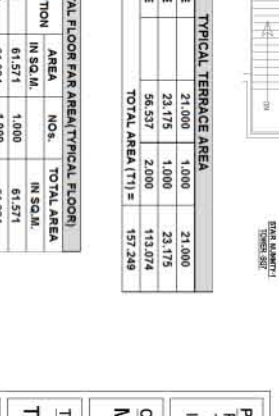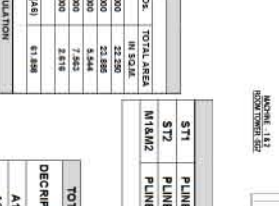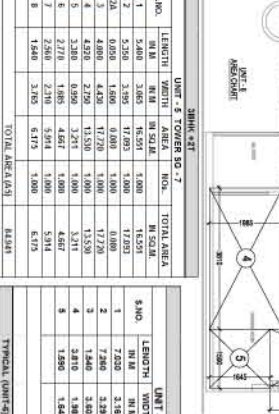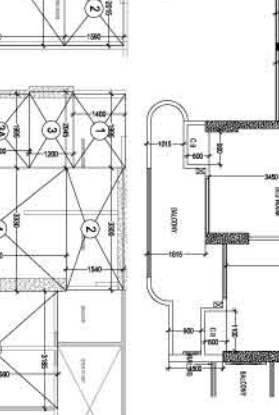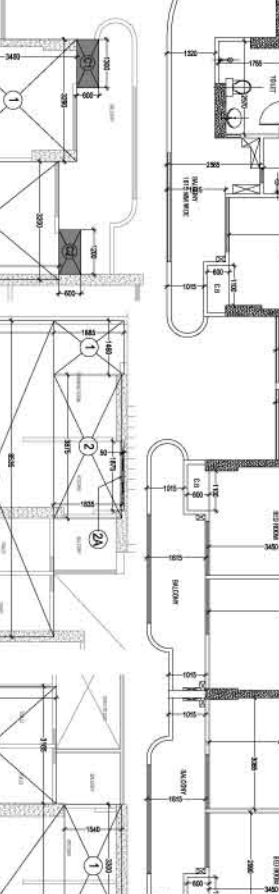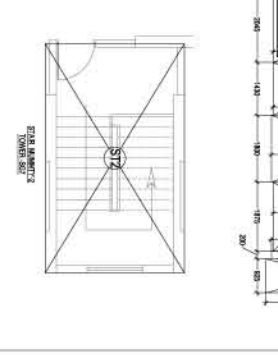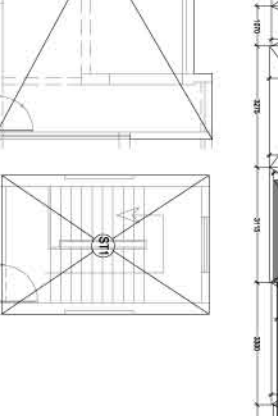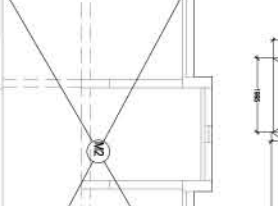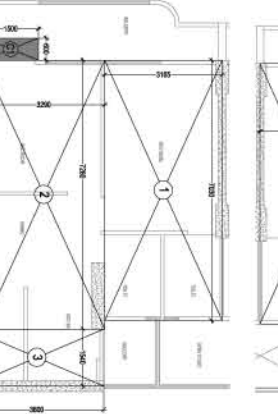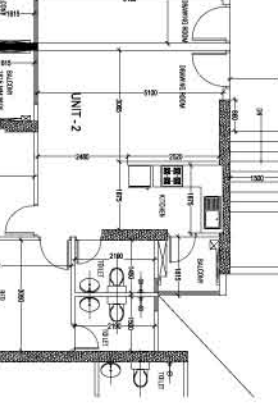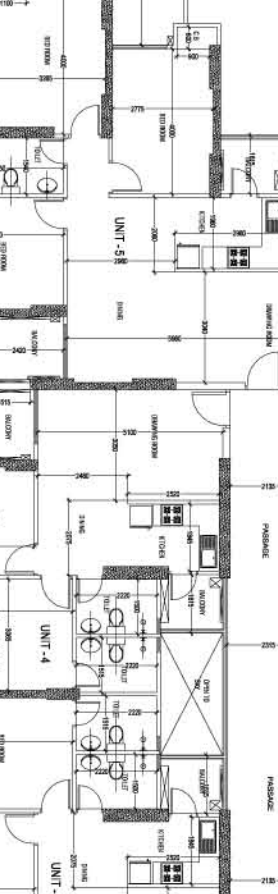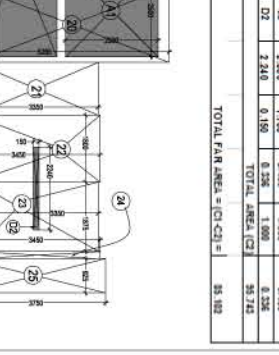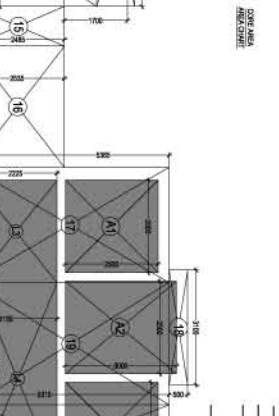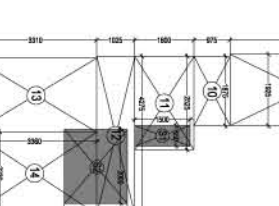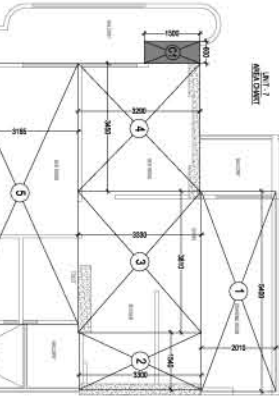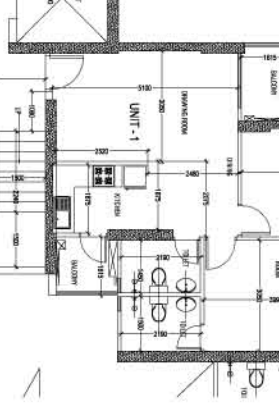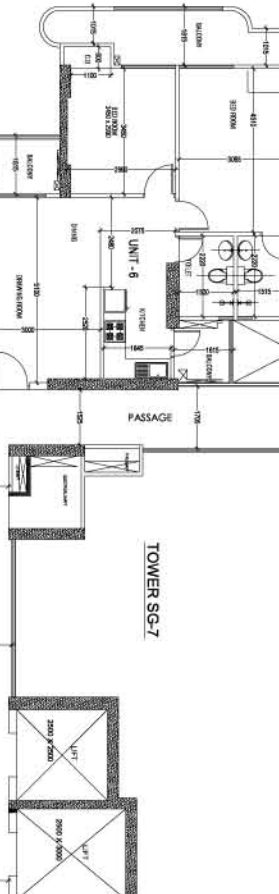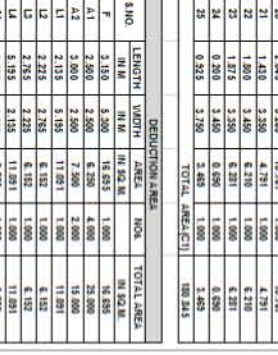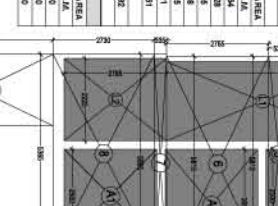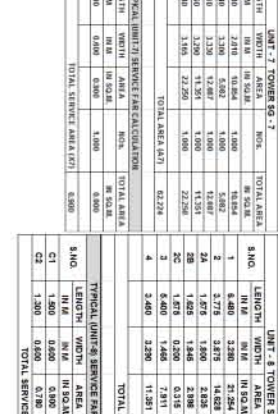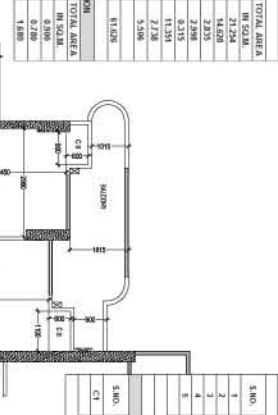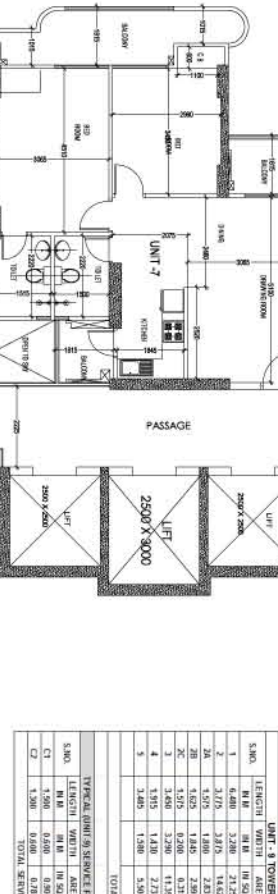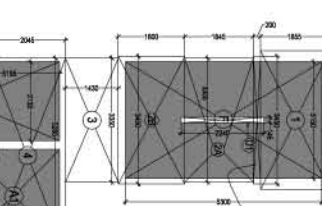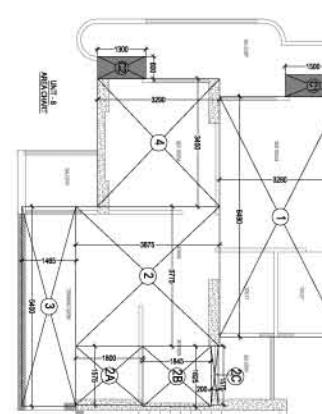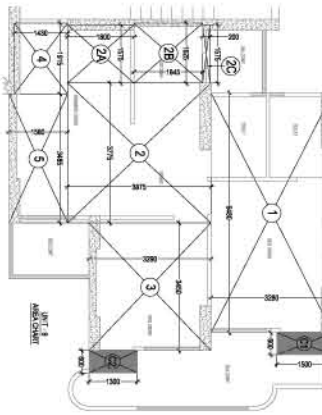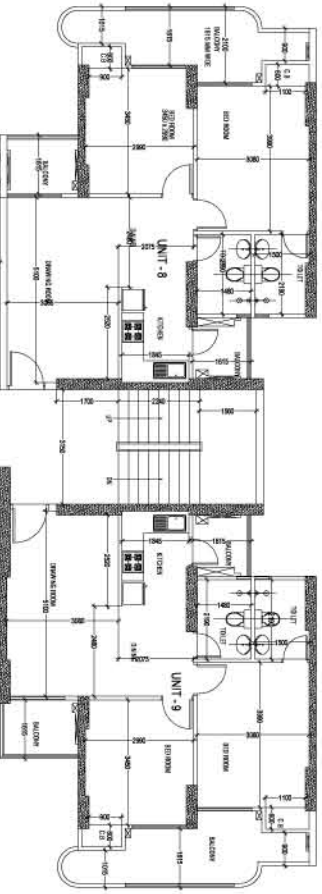

S.NO.	LENGTH	WIDTH	AREA	NOS.	TOTAL AREA
1	3.150	1.555	4.996	1,000	4,996
2	3.435	0.200	0.687	16,595	56.895
3	3.150	1.444	4.551	1,000	4,551
4	3.355	1.455	4.791	1,000	4,791
5	3.315	2.645	8.772	1,000	8,772
6	5.515	0.535	2.944	1,000	2,944
7	5.515	2.795	15.412	1,000	15,412
8	5.515	0.535	2.944	1,000	2,944
9	1.925	3.235	6.231	1,000	6,231
10	0.975	1.875	1.828	1,000	1,828
11	2.525	1.600	4.040	1,000	4,040
12	4.375	1.600	7.000	1,000	7,000
13	1.935	3.510	6.803	1,000	6,803
14	1.935	3.510	6.803	1,000	6,803
15	1.975	2.435	4.809	1,000	4,809
16	3.075	2.435	7.488	1,000	7,488
17	3.115	5.355	16.712	1,000	16,712
18	3.105	5.315	16.500	1,000	16,500
19	2.845	5.285	15.047	1,000	15,047
20	1.435	3.235	4.652	1,000	4,652
21	1.435	3.235	4.652	1,000	4,652
22	1.435	3.235	4.652	1,000	4,652
23	1.435	3.235	4.652	1,000	4,652
24	0.515	3.455	1.780	1,000	1,780
25	0.515	3.455	1.780	1,000	1,780
TOTAL					189,345

S.NO.	LENGTH	WIDTH	AREA	NOS.	TOTAL AREA
1	3.150	5.200	16.395	1,000	16,395
2	2.900	2.500	7.250	2,000	14,500
3	3.000	2.500	7.500	2,000	15,000
4	2.135	5.155	11.011	1,000	11,011
5	2.235	2.235	4.982	1,000	4,982
6	2.235	2.235	4.982	1,000	4,982
TOTAL					35,102

Client:

M / S SAYA HOMES PVT. LTD.

Title:

TOWER SG - 7

Subtitle:

TYPICAL FLOOR PLAN

Drawing Released For:

☐ APPROVAL
☐ ADVANCE COPY

Scale:

N.T.S.

Date:

15/06/2017

Architect:

S-06

Sheet No.:

S-06

Owner:


ARCHITECT

CORE AREA CALCULATION				
S.NO.	LENGTH IN M	WIDTH IN M	AREA IN SQ.M	TOTAL AREA IN SQ.M
1	4.300	3.060	13.158	13.158
2	4.000	2.590	10.360	10.360
3	10.860	1.680	18.245	18.245
4	8.260	5.345	44.150	44.150
5	8.560	0.405	3.467	1.000
6	4.300	2.610	11.223	1.000
7	6.900	1.760	12.144	1.000
8	3.500	4.790	16.785	1.000
TOTAL AREA (C1)				129.511


DEDUCTION AREA				
S.NO.	LENGTH IN M	WIDTH IN M	AREA IN SQ.M	TOTAL AREA IN SQ.M
F	3.700	5.300	19.610	19.610
A1	2.600	2.500	6.500	2
A2	2.500	2.500	6.250	2
L	2.860	5.230	14.958	1
S1	0.650	1.010	0.657	1
S2	0.650	1.510	0.982	1
S3	0.650	2.610	1.697	1
D2	0.300	2.190	0.657	1
TOTAL AREA (C2)				64.059
TOTAL FAR AREA = (C1-C2) =				65.452

FIRE STAIRCASE AREA				
S.NO.	LENGTH IN M	WIDTH IN M	AREA IN SQ.M	TOTAL AREA IN SQ.M
F	3.700	5.300	19.610	1
TOTAL AREA (F)				19.610
DEDUCTION				
D1	0.700	2.190	1.533	1
FIRE STAIR CASE AREA				18.077
TOTAL FIRE STAIRCASE AREA IN TOWER				36.000
TOTAL NO. OF FLOOR IN TOWER				650.772
TOTAL AREA				650.772
TOTAL FIRE STAIRCASE AREA				650.772



3 BHK + 3 T				
S.NO.	LENGTH IN M	WIDTH IN M	AREA IN SQ.M	TOTAL AREA IN SQ.M
1	1.945	2.645	4.351	1.000
2	8.420	3.300	27.789	1.000
3	6.468	3.280	21.215	1.000
4	2.465	3.180	7.848	1.000
5	0.100	0.595	0.060	1.000
6	2.490	1.905	4.772	1.000
7	0.810	3.610	2.924	1.000
8	4.170	3.510	14.637	1.000
9	3.450	1.780	6.105	1.000
10	1.675	0.810	1.357	1.000
TOTAL AREA (A3)				90.654
TYPICAL UNIT-168 SERVICE FAR CALCULATION				
S.NO.	LENGTH IN M	WIDTH IN M	AREA IN SQ.M	TOTAL AREA IN SQ.M
C1	1.900	0.600	1.140	2.280
C2	1.900	0.600	1.140	2.280
C3	1.635	0.595	0.973	1.946
TOTAL SERVICE AREA (X3)				1.946

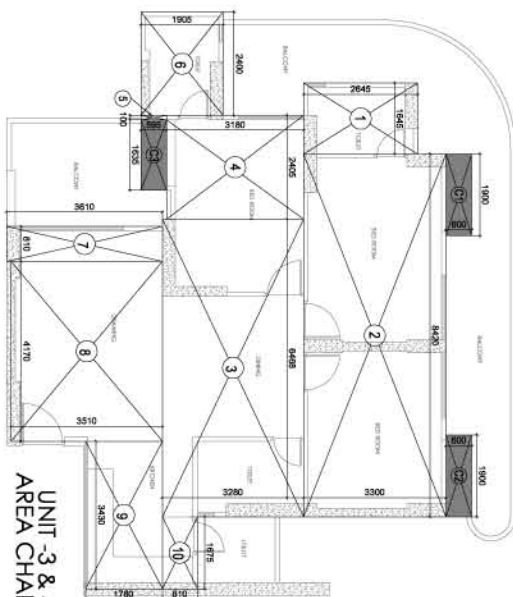

2 BHK + 2 T				
S.NO.	LENGTH IN M	WIDTH IN M	AREA IN SQ.M	TOTAL AREA IN SQ.M
1	1.300	5.345	6.949	1.000
2	4.170	5.295	22.080	1.000
3	3.400	3.465	11.781	1.000
4	2.935	3.210	9.421	1.000
5	3.565	3.310	11.800	1.000
TOTAL AREA (A2)				62.031
TYPICAL UNIT-3&4 SERVICE FAR CALCULATION				
S.NO.	LENGTH IN M	WIDTH IN M	AREA IN SQ.M	TOTAL AREA IN SQ.M
C1	1.500	0.600	0.900	1.800
TOTAL SERVICE AREA (X2)				1.800








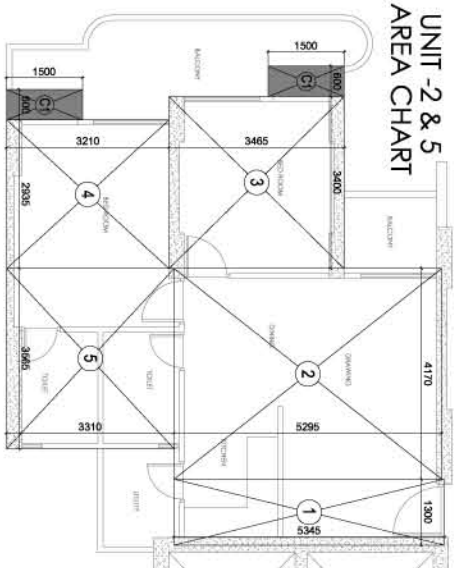


TOTAL FLOOR FAR AREA (TYPICAL FLOOR)				
DESCRIPTION	AREA IN SQ.M	NOS.	TOTAL AREA IN SQ.M	
A1	62.362	2	124.725	
A2	62.031	2	124.062	
A3	90.654	2	181.309	
CORE	65.452	1	65.452	
TOTAL FLOOR AREA				495.548
TYPICAL FLOOR SERVICE FAR CALCULATION				
S.NO.	LENGTH IN M	WIDTH IN M	AREA IN SQ.M	TOTAL AREA IN SQ.M
X1	1.800	1.800	1.800	1.800
X2	1.800	1.800	1.800	1.800
X3	1.946	1.946	1.946	1.946
TOTAL SERVICE AREA (I1)				5.546
TYPICAL FLOOR CORE SERVICE FAR CALCULATION				
S.NO.	LENGTH IN M	WIDTH IN M	AREA IN SQ.M	TOTAL AREA IN SQ.M
L	2.860	5.230	14.958	1
S1	0.650	1.010	0.657	1
S2	0.650	1.510	0.982	1
S3	0.650	2.610	1.697	1
TOTAL SERVICE AREA (II)				18.292
TOTAL SERVICE FAR (I + II)				23.838

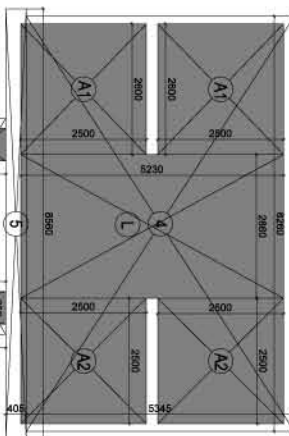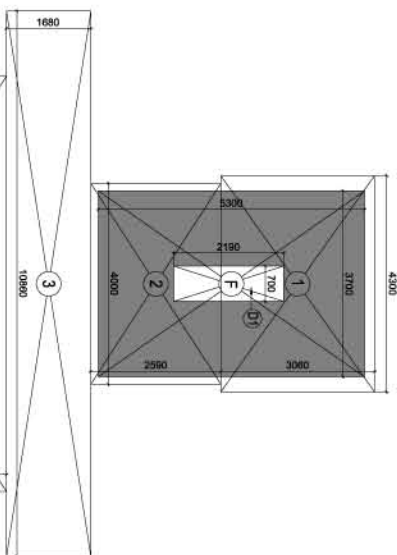

TYPICAL TERRACE AREA				
ST1	4.060	5.710	30.865	1.000
ST2	21.138	1.000	21.138	1.000
M1	69.765	1.000	69.765	1.000
TOTAL AREA (T1) =				121.768

CORE AREA CHART

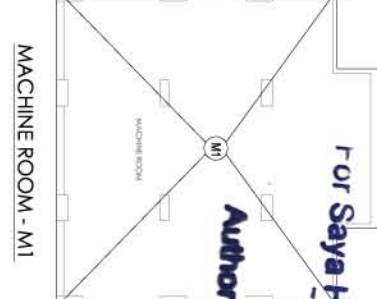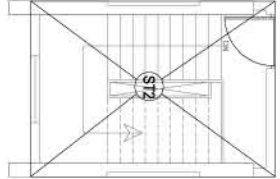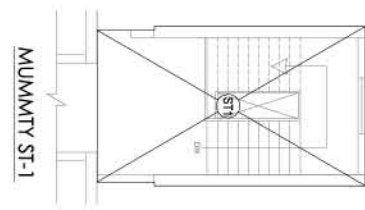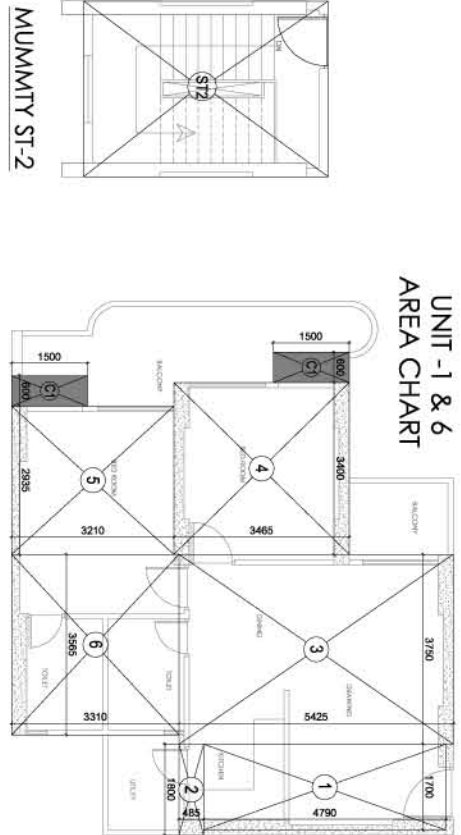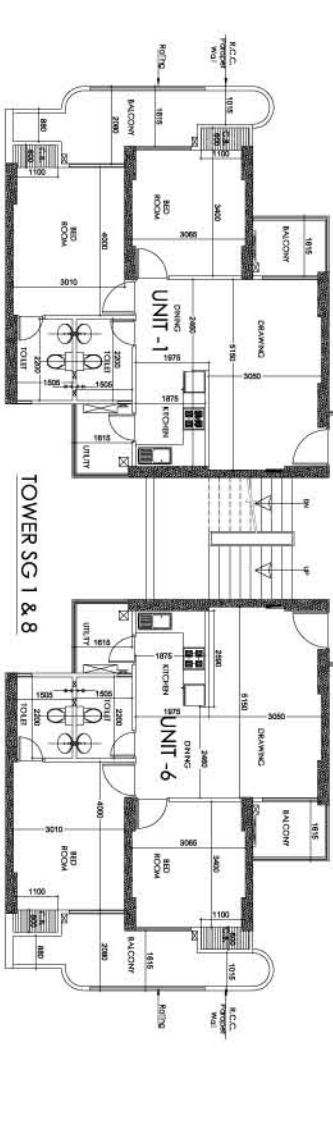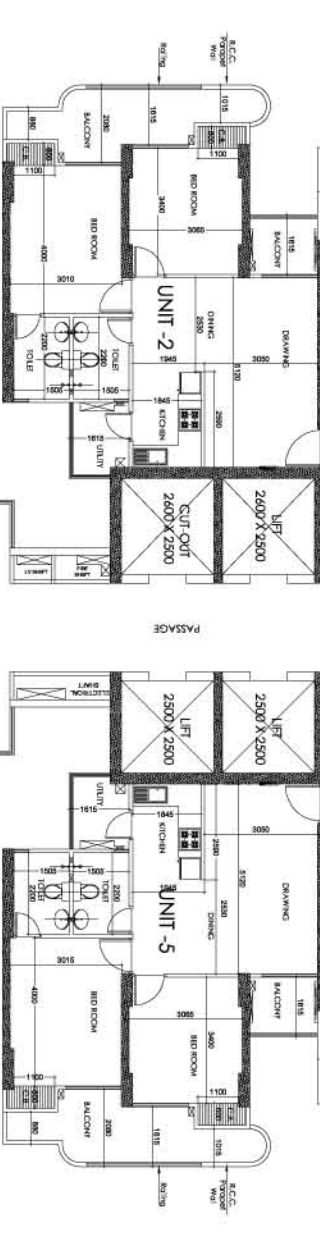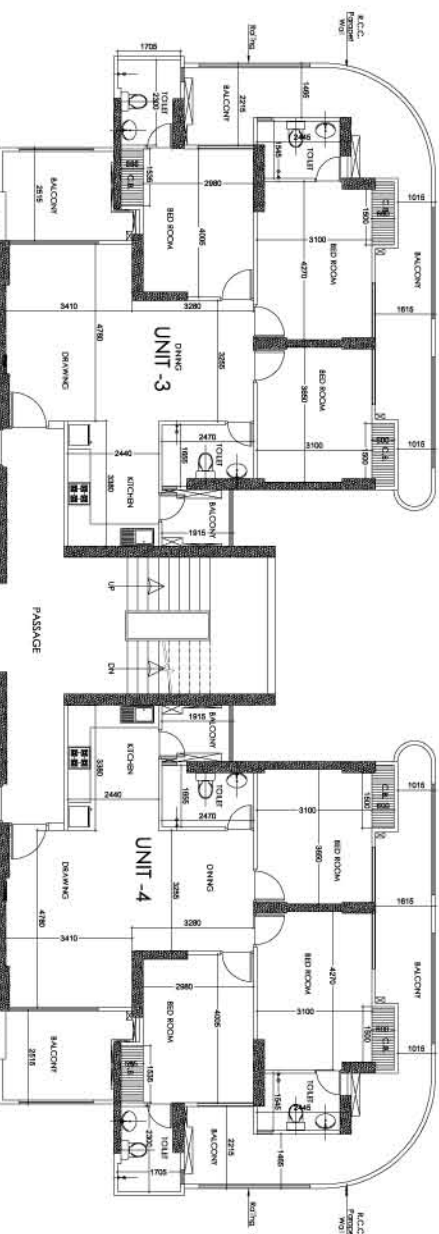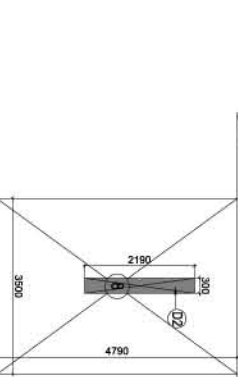

2 BHK + 2 T				
S.NO.	LENGTH IN M	WIDTH IN M	AREA IN SQ.M	TOTAL AREA IN SQ.M
1	1.700	4.790	8.143	1.000
2	1.800	0.485	0.873	1.000
3	3.760	5.425	20.344	1.000
4	3.400	3.465	11.781	1.000
5	2.935	3.210	9.421	1.000
6	3.565	3.310	11.800	1.000
TOTAL AREA (A1)				62.362
TYPICAL UNIT-1 & 6 SERVICE FAR CALCULATION				
S.NO.	LENGTH IN M	WIDTH IN M	AREA IN SQ.M	TOTAL AREA IN SQ.M
C1	1.500	0.600	0.900	1.800
TOTAL SERVICE AREA (X1)				1.800

Project: PROPOSED COMPOUNDING OF GROUP HOUSING TYPE C AT PLOT NO. 10 (10/1) VAIBHAV KHAND, INDIRAPURAM, CHAZHABAD (U.P.)

Client: M / S SAYA HOMES PVT. LTD.

Title: TOWER SG - 8

Subtitle: TYPICAL FLOOR PLAN

Drawing Released For: ☐ APPROVAL ☐ ADVANCE COPY ☒ MAIN SUBMISSION ☐ CONSTRUCTION

Scale: N.T.S. Date: 15/06/2017 Sheet No: S-02

Architect: OWNER ARCHITECT