




1. SITE PLAN

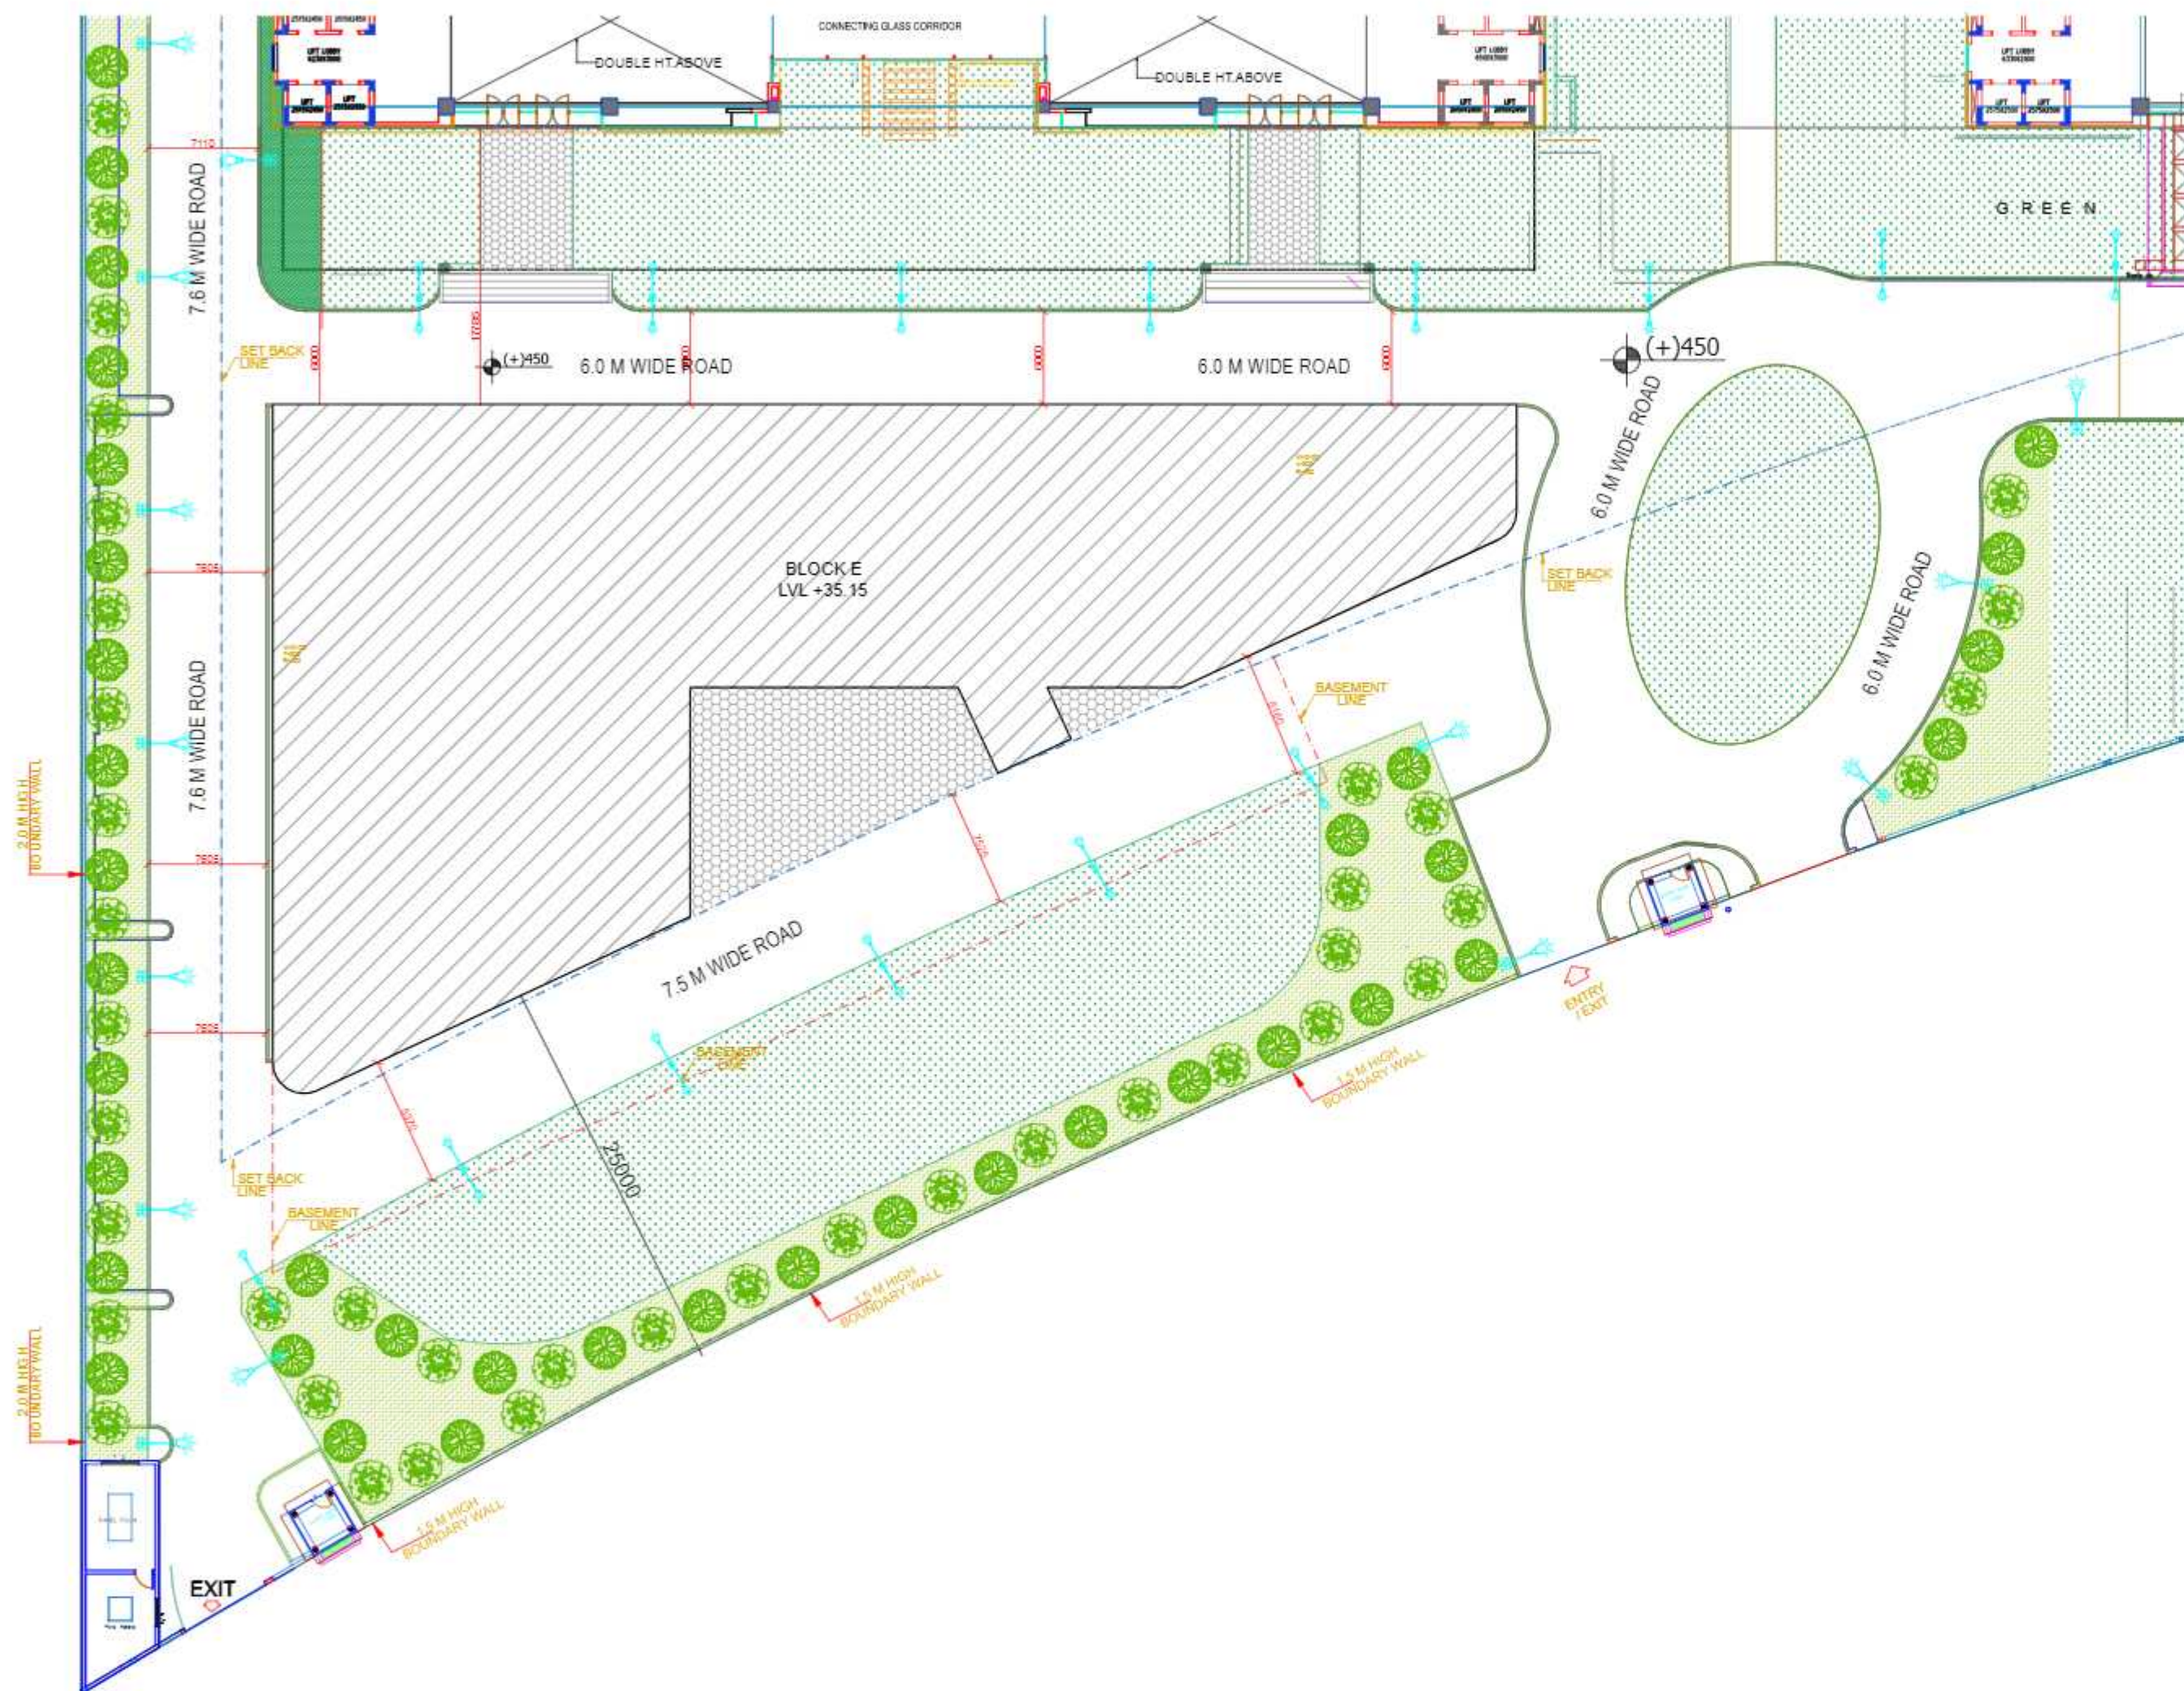

2. KEY PLAN

	PERIPHERAL GREENS
	LAWN GREENS
	LAWN GREENS
	PCC KERBSTONE
	PAVERS / WALKWAYS
	STREET LIGHTS
	TWO SIDED STREET LIGHTS

3. LEGEND

PROJECT TITLE:-

NOIDA CYBER HUB,
SECTOR-62, NOIDA
FOR NOIDA CYBER PARK PVT. LTD.

DRAWING TITLE:-

SUBMISSION DRAWING

DEVELOPMENT WORK PLAN

DATE

05/09/2022

SCALE

JOB NO.

NORTH

DRN. BY

CHKD. BY

ARCHITECT'S SIGN

Kapil Razdan
AR. KAPIL RAZDAN
CA/2019/110796

OWNER'S SIGN

CONSULTANT