


AREA-	NO OF BLOCKS
1. POCKET A = 19592.78 SQ.MT.	16
2. POCKET B = 22535.09 SQ.MT.	19
3. POCKET C = 11593.39 SQ.MT.	09
4. POCKET D = 2553.61 SQ.MT.	03

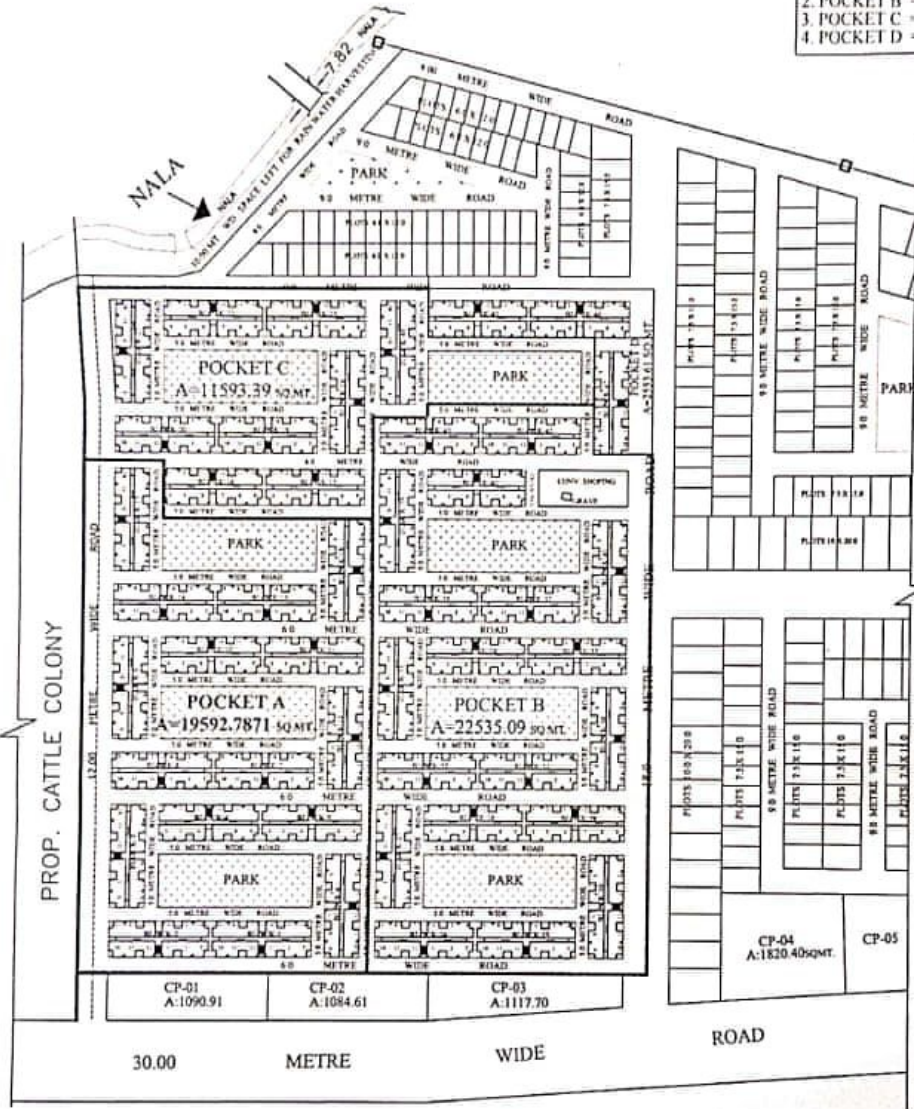

NUMBERING PLAN:-

GROUND FLOOR PLAN
BLOCK-1 to 47
FLAT NO-1 to 12

FIRST FLOOR PLAN
BLOCK-1 to 47
FLAT NO-13 to 24

SECOND FLOOR PLAN
BLOCK-1 to 47
FLAT NO-25 to 36


THIRD FLOOR PLAN
BLOCK-1 to 47
FLAT NO-37 to 48

(राजेश कुमार राय)
अवर अभियन्ता

(कुंज बिहारी)
लवर अभियन्ता

वसुन्धरा विकास प्राधिकरण
लखनऊ विकास प्राधिकरण


अधिसूचना अभियन्ता
लखनऊ विकास प्राधिकरण
लखनऊ

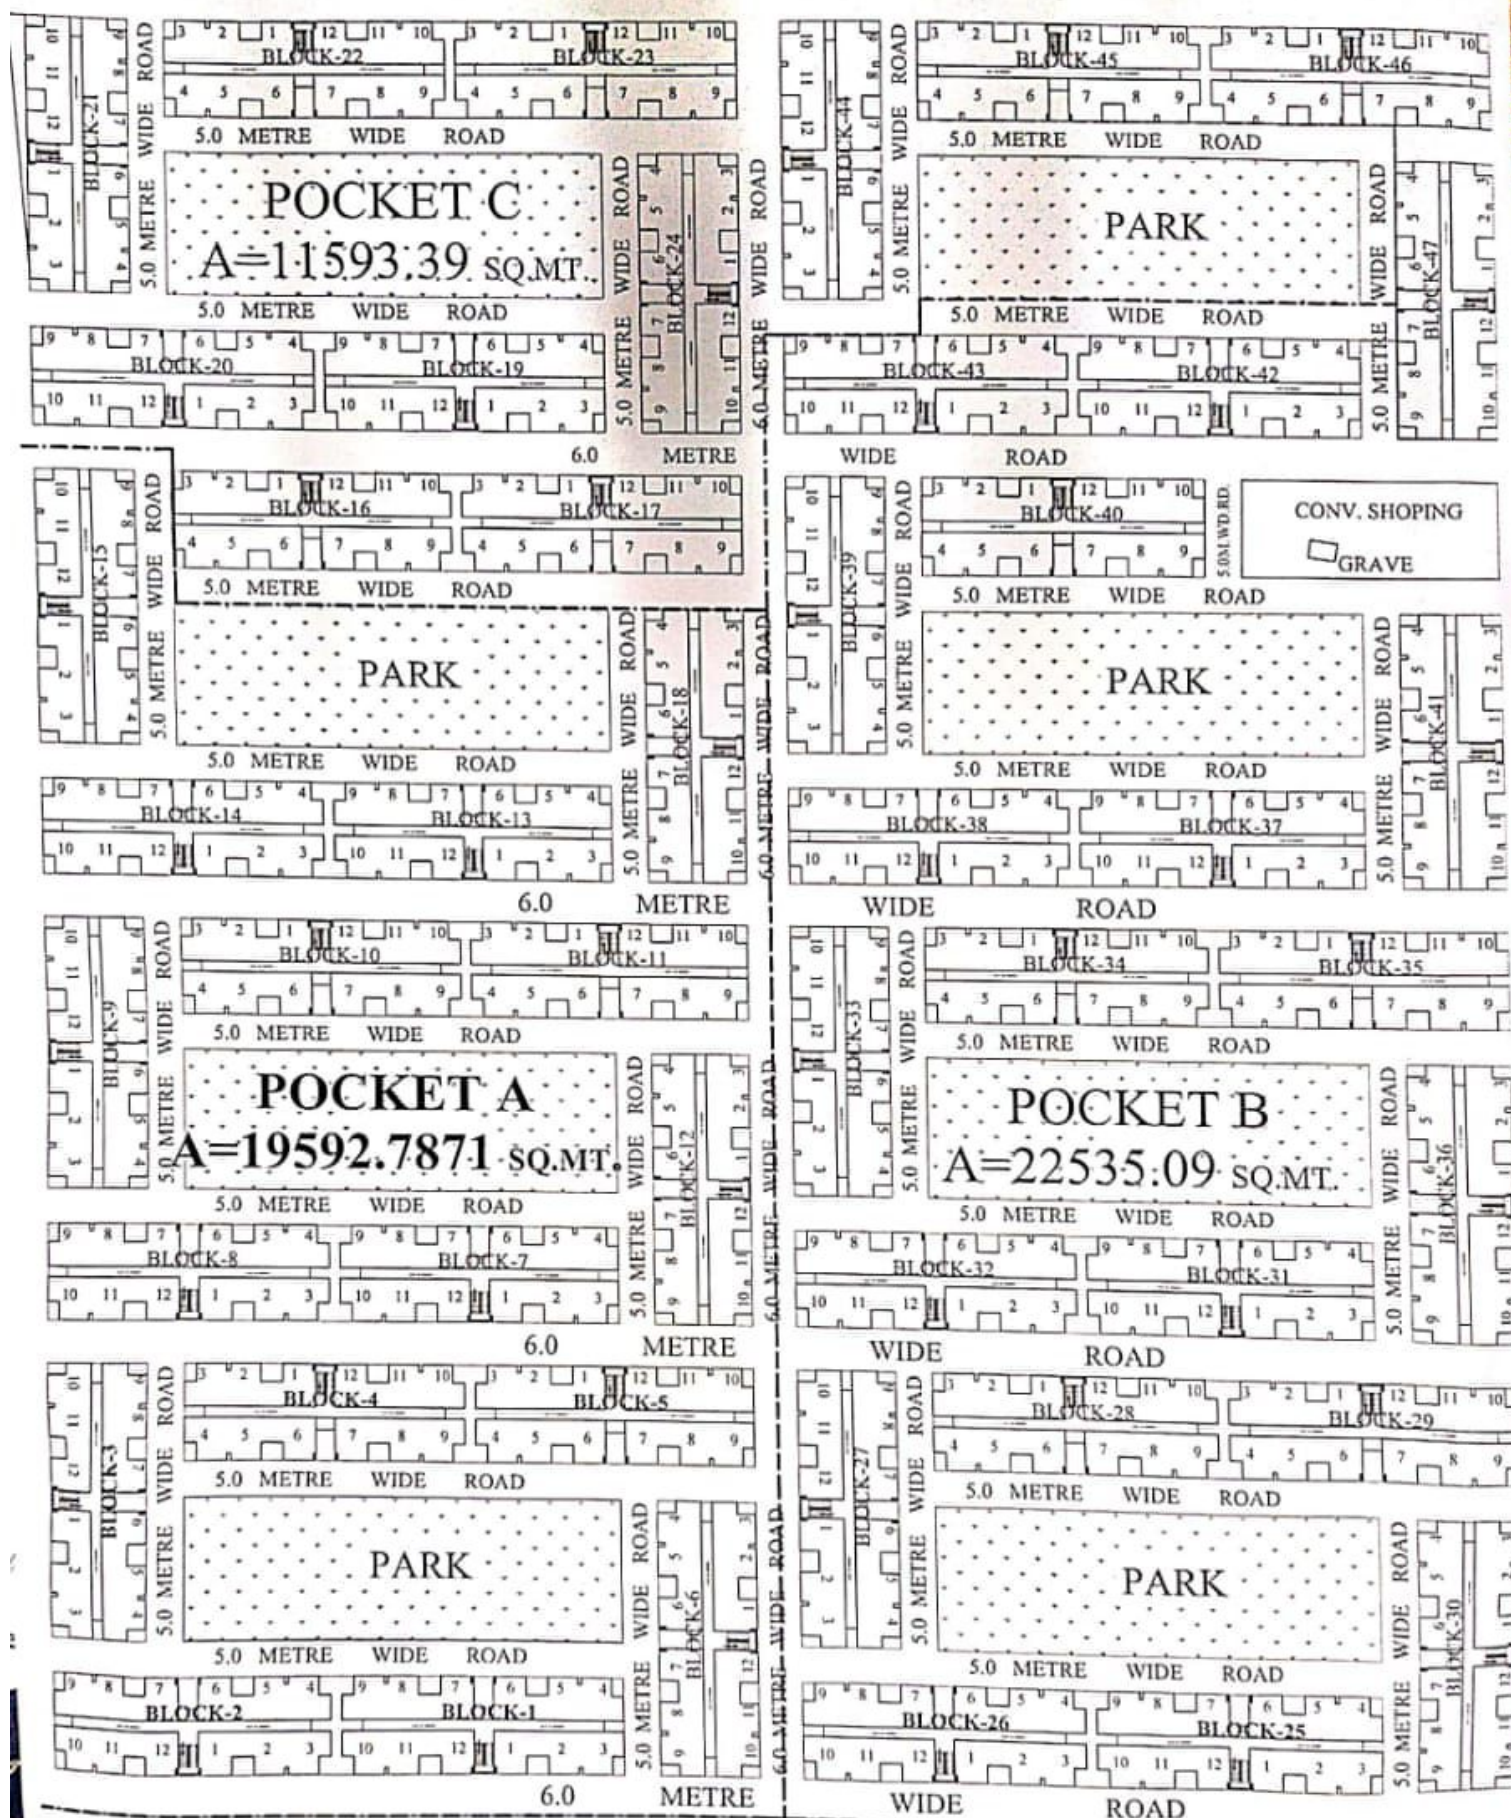

अधिकारी
अवर अभियंता
अवर अभियंता

अधिकारी
अवर अभियंता
अवर अभियंता

अधिकारी
अवर अभियंता
अवर अभियंता

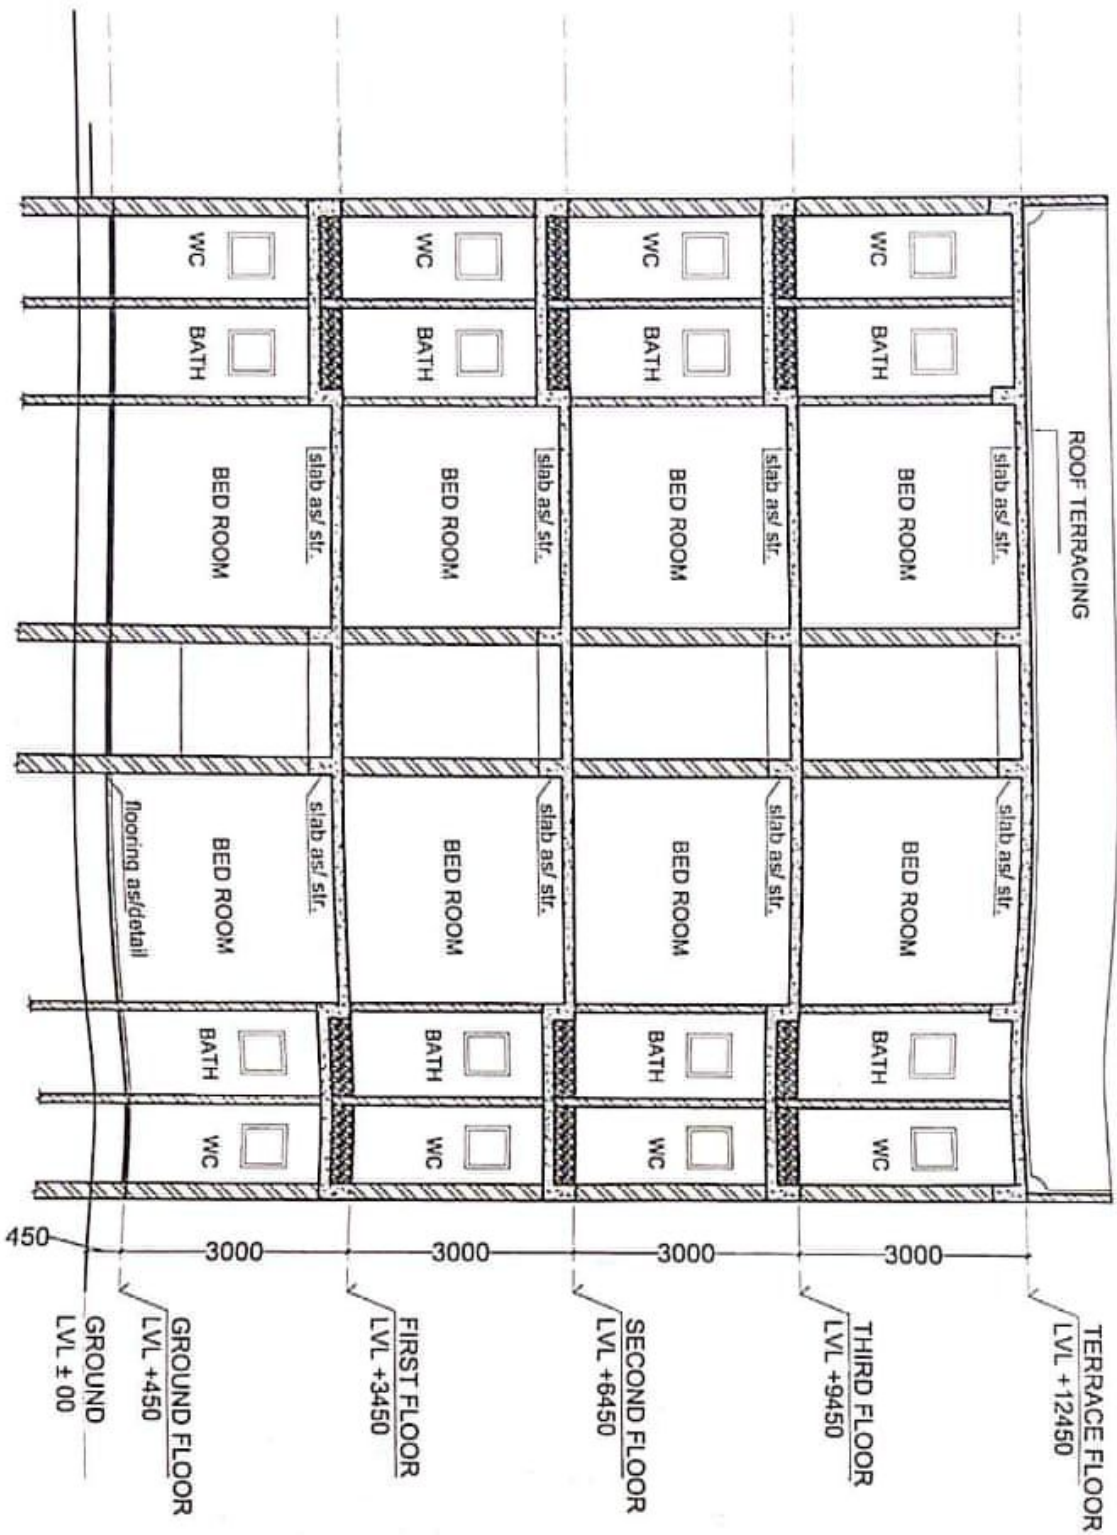


PROJECT -
PROPOSED
PRADHAN MANTRI AWAS YOJNA
HOUSING AT SECTOR-N
BASANTKUNJ LUCKNOW

AGENCY -
LUCKNOW DEVELOPMENT
AUTHORITY

DESIGN TITLE -
SECTIONS

BUILDING -
RESIDENTIAL

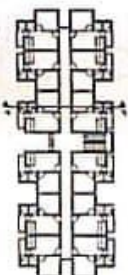

DATE -
FEB -2019


DESIGNER -
DEEPTI

ARCHITECT -
SHUBHENDRA BAJPAL

ARCHITECTURAL CONSULTANTS -
ARCH DOT CREATION
(LUCKNOW OFFICE):-

719, 7TH FLOOR, CYBER HEIGHTS,
VIBHUTI KHAND, GOMTI NAGAR
LUCKNOW, Ph.-4071522, 9415021936,
e-mail add.-adcreation1@yahoo.co.in

(GHAZIABAD OFFICE):-
2160-2161, Romano Mahajan
Mascon, Crossing Republic, Ghaziabad,
Ph. : 09871599836
e-mail add.-adcreation2@yahoo.co.in

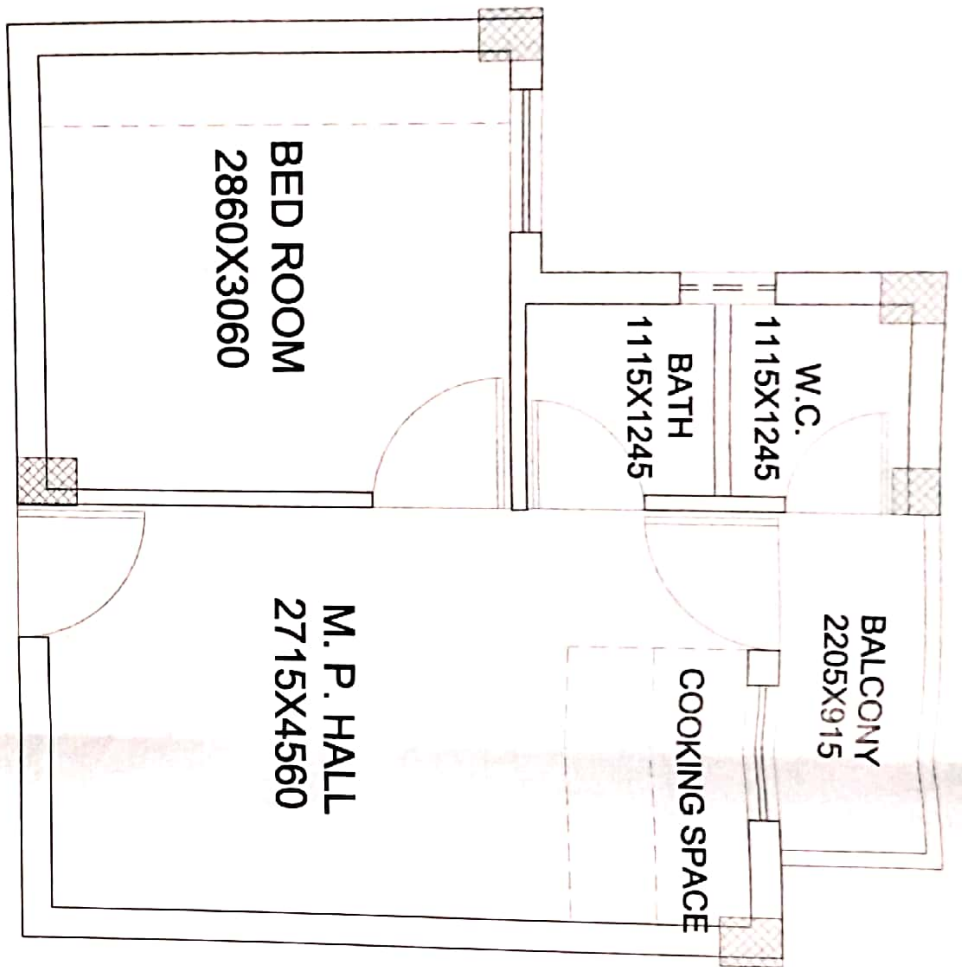

TYPICAL UNIT PLAN

UNIT CARPET AREA - 24.72 SQ.M.
BALCONY AREA - 2.27 SQ.M.
UNIT SUPER AREA - 36.65 SQ. MT.

ARCHITECTURAL CONSULTANTS :- ARCH DOT CREATION 718, 7TH Floor, Cyber Heights, Vardaan Tower, Gurgaon Haryana, India Ph: +91-122-3172802, 3172811, 3172812 e-mail: arch_dot_creation@yahoo.co.in		CLIENT :- PROPOSED PRADHAN MANTRI AWAS YOJNA HOUSING AT BASANTKUNJ SECTOR - N, LUCKNOW		BUILDING :- RESIDENTIAL		DATE :- JUNE - 2020		NOTES :- THIS IS AVERAGE UNIT AREA OF PMAY. ALLOTMENT IS DRAWN THROUGH LOTTERY SYSTEM BY WHICH ANY UNIT CAN BE ALLOTTED IS ACCEPTED BY ALLOTTEE		J.E. 		T.P. 		LUCKNOW DEVELOPMENT AUTHORITY. 	
LUCKNOW DEVELOPMENT AUTHORITY.		DRG. TITLE :- UNIT PLAN		SCALE :- N.T.S		ARCHITECT :- 		1. ALL DIMENSIONS ARE IN MM. 2. WRITTEN DIMENSION IS TO BE FOLLOWED, DRAWING NOT BE SCALED. 3. THIS DRG. IS THE PROPERTY OF M/S ARCH DOT CREATION ARCHITECTS & INTERIOR DESIGNERS. THIS DRAWING IS NOT TO BE REPRODUCED OR COPIED BEFORE THE PRIOR PERMISSION OF THE ARCHITECT. 4. ANY DISCREPANCY IN THE DRAWING IS TO BE BROUGHT TO THE NOTICE OF THE ARCHITECT BEFORE EXECUTION.		A.E. 		C.T.P. 		LUCKNOW DEVELOPMENT AUTHORITY	
DRG. NO. :- AA/BL/001		UNIT PLAN		SCALE :- N.T.S		ARCHITECT :- SHUBHENDRA BOYAL		1. ALL DIMENSIONS ARE IN MM. 2. WRITTEN DIMENSION IS TO BE FOLLOWED, DRAWING NOT BE SCALED. 3. THIS DRG. IS THE PROPERTY OF M/S ARCH DOT CREATION ARCHITECTS & INTERIOR DESIGNERS. THIS DRAWING IS NOT TO BE REPRODUCED OR COPIED BEFORE THE PRIOR PERMISSION OF THE ARCHITECT. 4. ANY DISCREPANCY IN THE DRAWING IS TO BE BROUGHT TO THE NOTICE OF THE ARCHITECT BEFORE EXECUTION.		J.E. 		T.P. 		LUCKNOW DEVELOPMENT AUTHORITY	