


SHEET NO. - 10
TOWER - 1 & 2
(FLOOR PLAN)

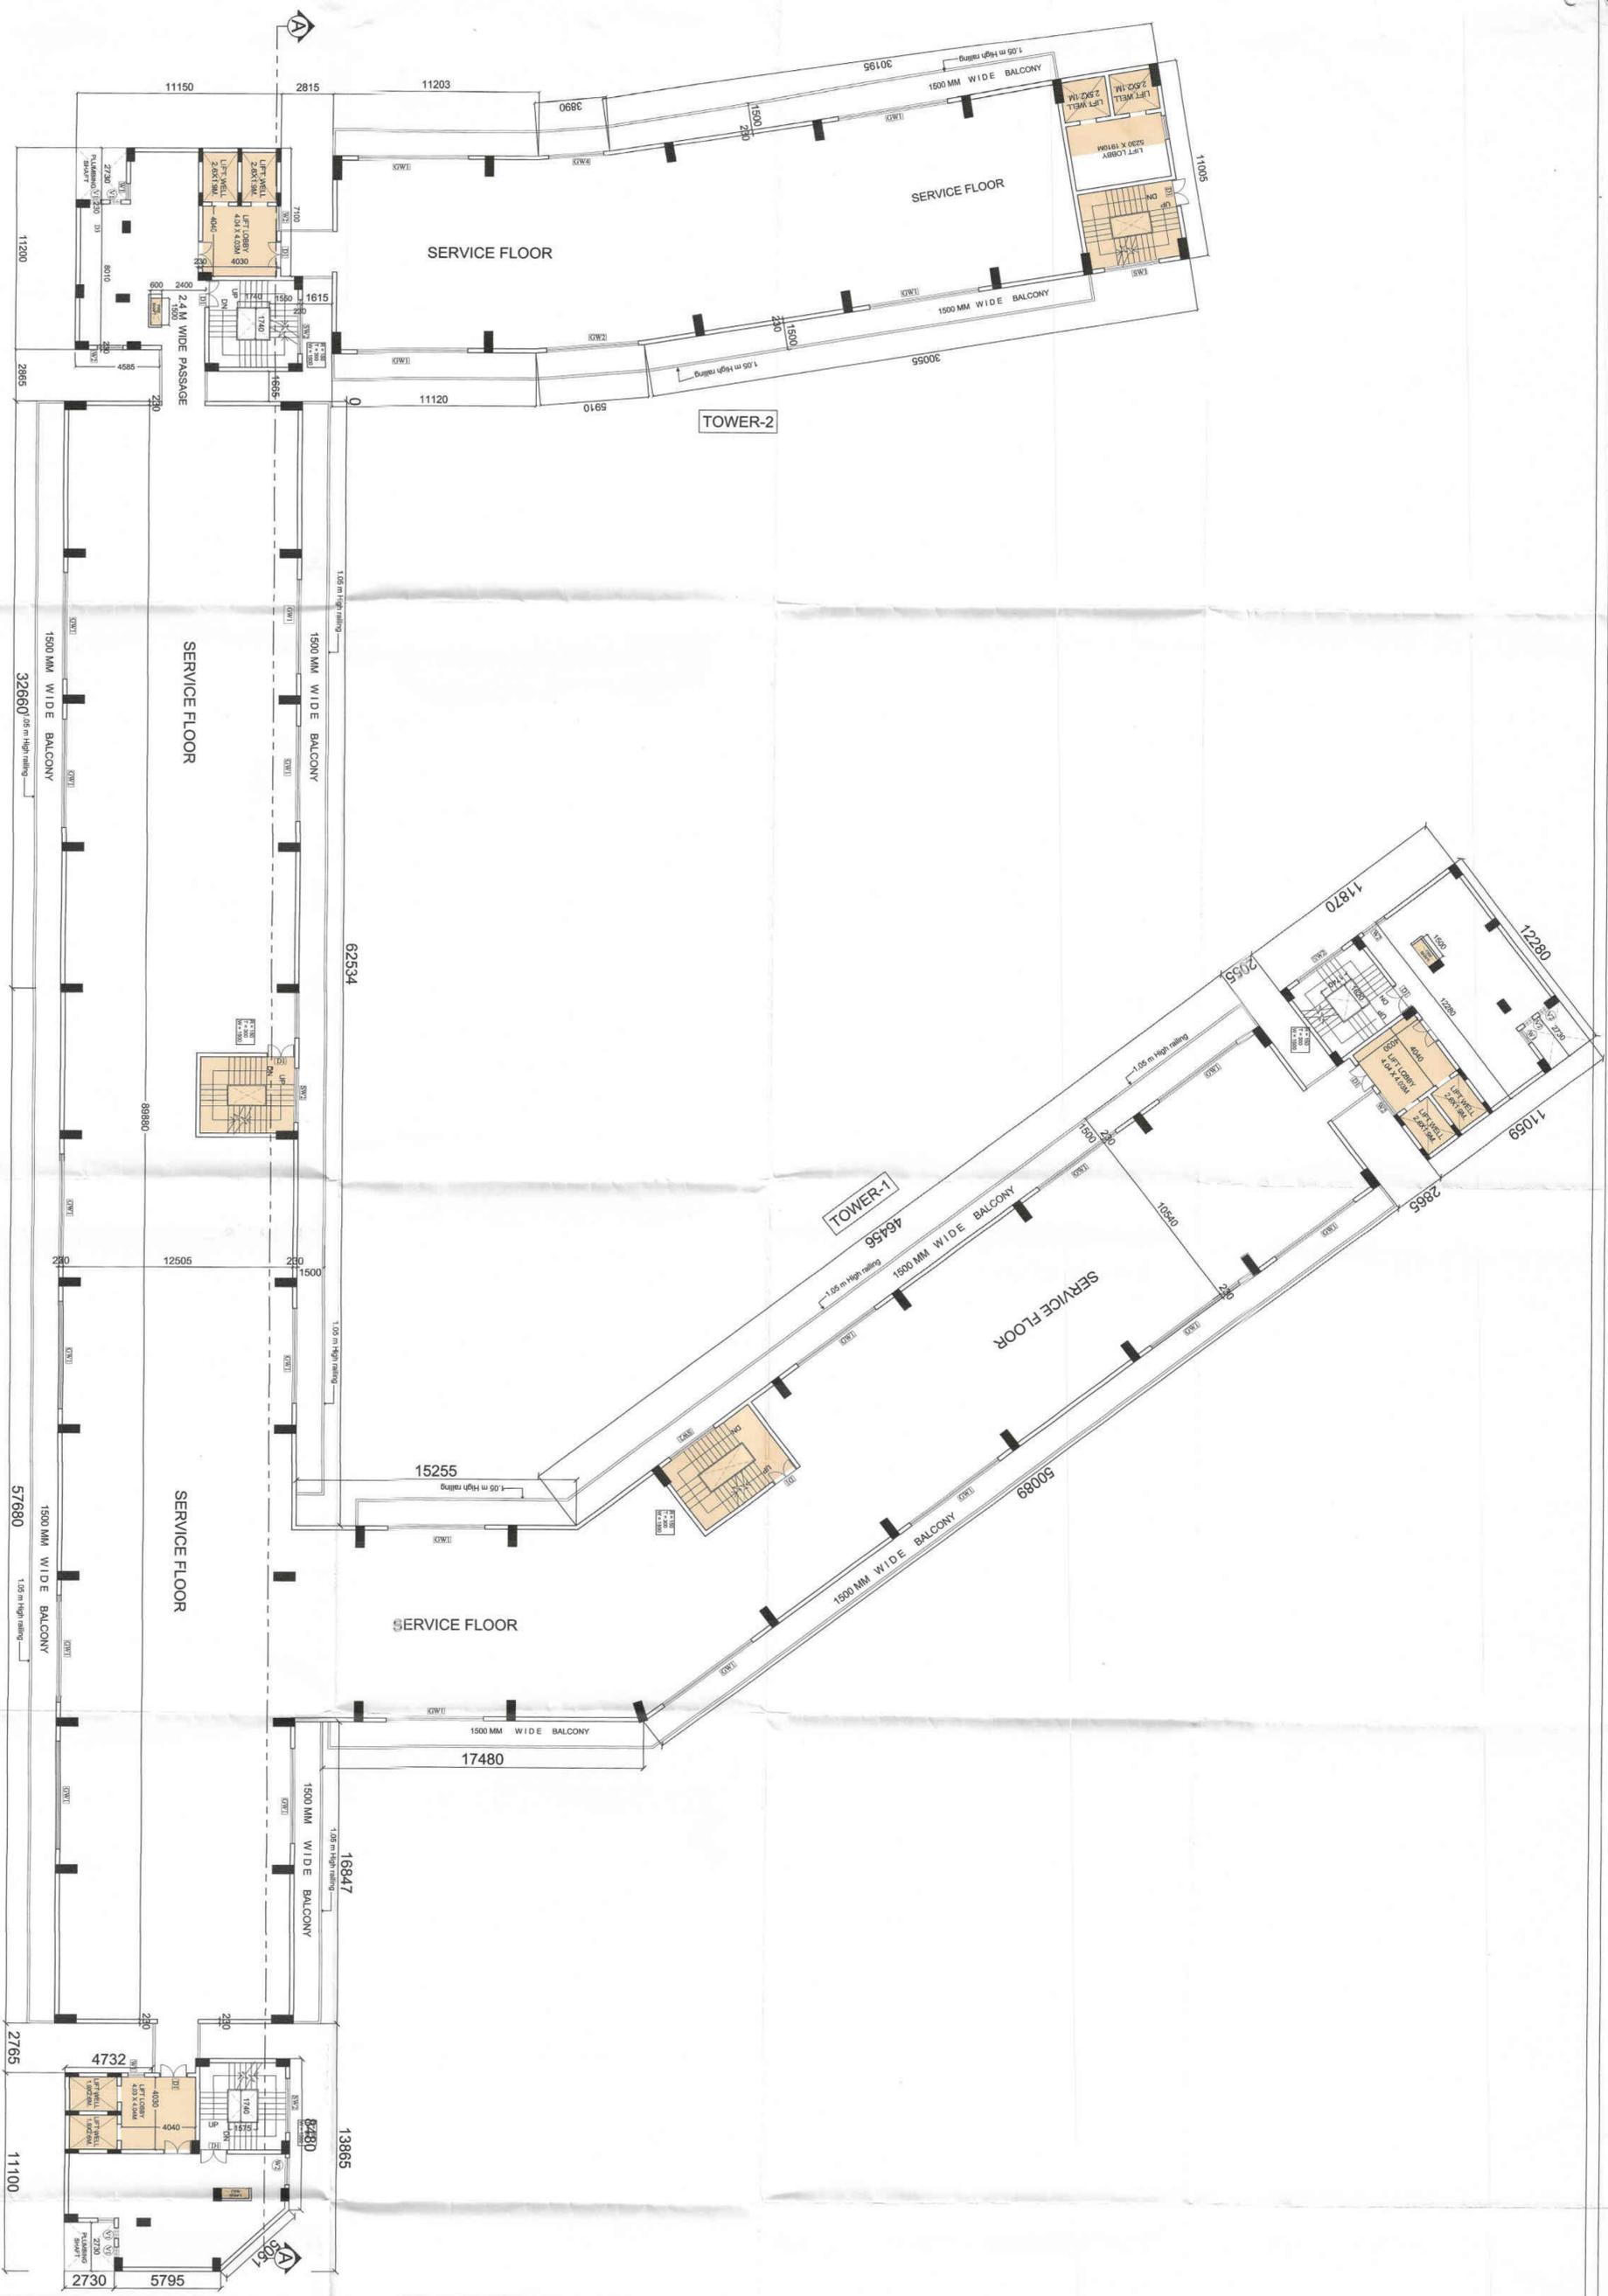

REVISE SUBMISSION DRAWING

SHEET TITLE
5TH FLOOR PLAN (SERVICE FLOOR)
(TOWER - 1 & 2)

ARCHITECT:
DEVELOPMENTS CONSULTANT
ARCHITECTS ENGINEERS & PLANNERS
209-C, MASJID MOTH, (1st BLOCK, N.D.S.E.-II)
PHONE: 011-26254880, 26254881

PROJECT:
PROPOSED IT/ITES BUILDING
FOR M/S SHUBH ADVISORS PVT.LTD.
ON PLOT NO. - 31, SECTOR KP-V
GREATER NOIDA, G.B. NAGAR (UP)

SCALE 1:150 DATE : 30 / 11 / 2015

ARCHITECT'S SIGNATURE

A. BHOYAL
6/10, GA/88/11732
209-C, Masjid Mith
New Delhi-110049

OWNERS SIGNATURE
For Shubh Advisors Pvt. Ltd.
Authorized Signatory