


SHEET NO. - 10A  
TOWER - 1 & 2  
( FLOOR PLAN )



| DOORS WINDOWS SCHEDULE |      |             |       |      |
|------------------------|------|-------------|-------|------|
| S.NO.                  | TYPE | SIZE        | S.L.  | L.L. |
| 1.                     | D1   | 1500 X 2150 | -     | 2150 |
| 2.                     | D2   | 1000 X 2150 | -     | 2150 |
| 3.                     | D3   | 750 X 2150  | -     | 2150 |
| 4.                     | ED1  | 3000 X 2500 | -     | 2500 |
| 5.                     | GW1  | 6000 X 2050 | 0.450 | 2500 |
| 6.                     | GW2  | 5000 X 2050 | 0.450 | 2500 |
| 7.                     | GW3  | 4000 X 2050 | 0.450 | 2500 |
| 8.                     | GW4  | 4000 X 2050 | 0.450 | 2500 |
| 9.                     | SW1  | 3500 X 1500 | 1000  | 2500 |
| 10.                    | SW2  | 3000 X 1500 | 1000  | 2500 |
| 11.                    | W1   | 900 X 1500  | 1000  | 2500 |
| 12.                    | W2   | 1500 X 1500 | 1000  | 2500 |
| 13.                    | V1   | 600 X 1000  | 1500  | 2500 |

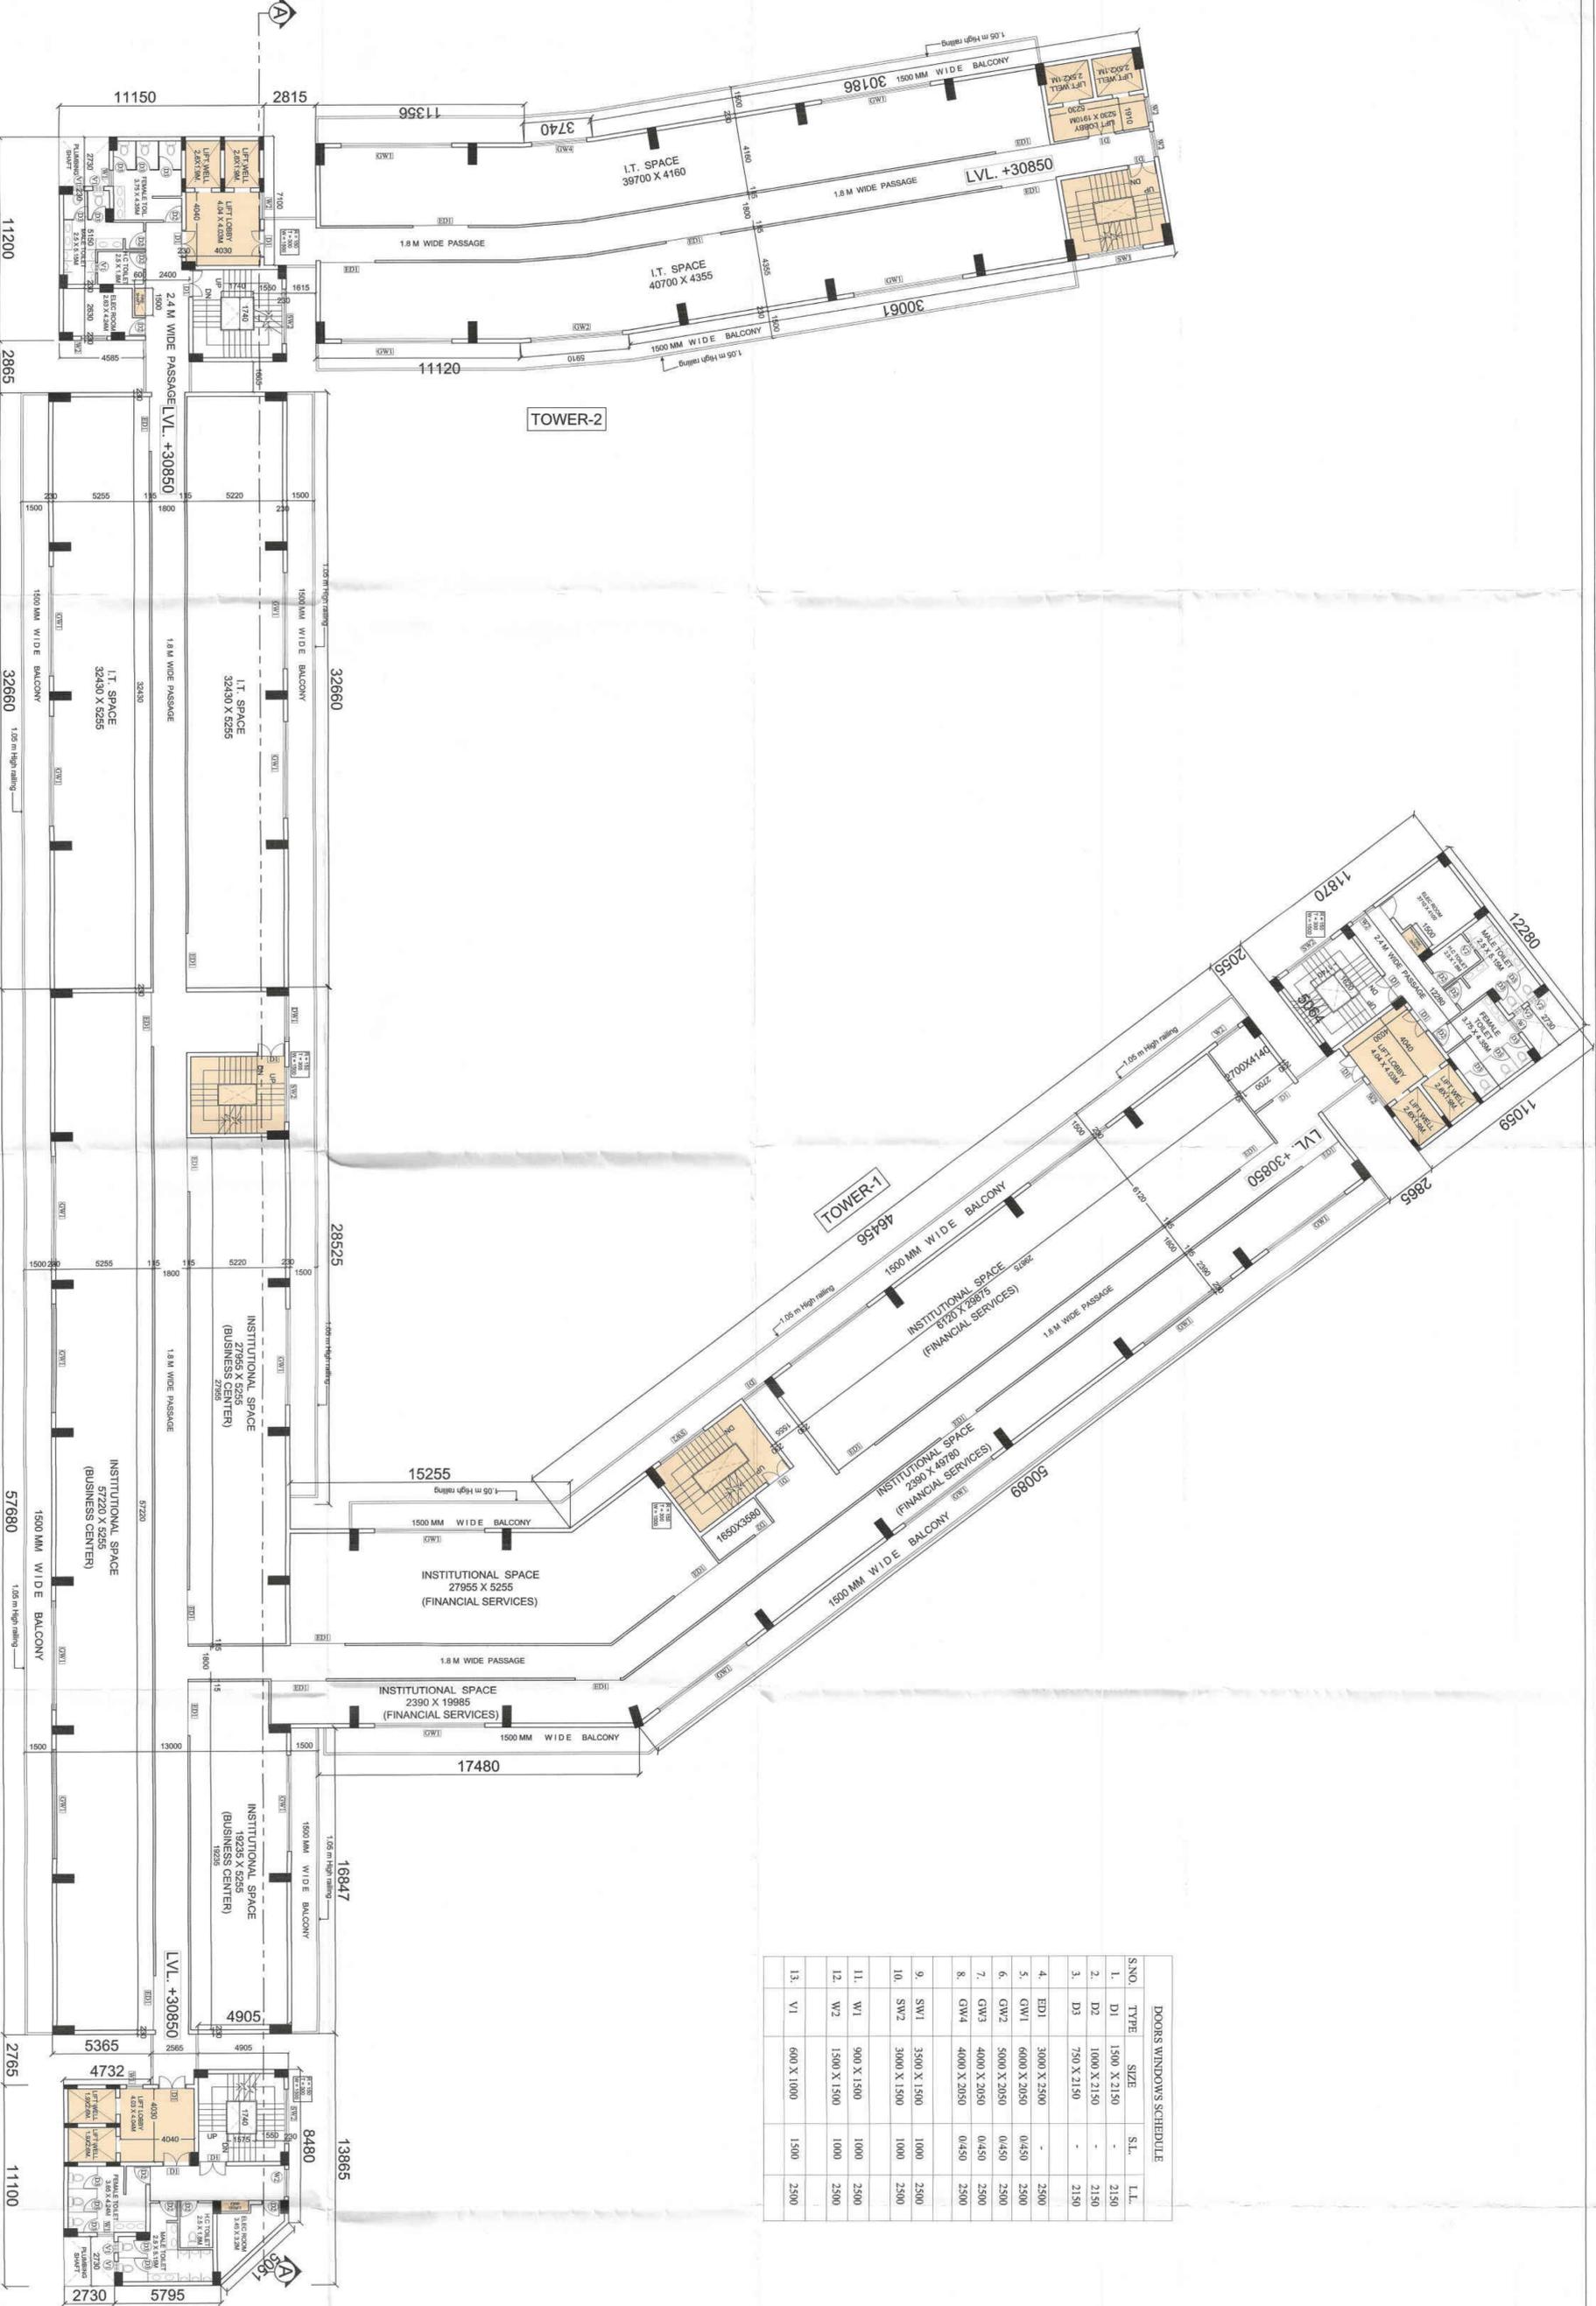

REVISE SUBMISSION DRAWING

8TH FLOOR PLAN  
( TOWER - 1 & 2 )

ARCHITECT:  
DEVELOPMENTS CONSULTANT  
ARCHITECTS ENGINEERS & PLANNERS  
209-C, MASJID MOUTH, ("P" BLOCK, N.D.S.E.-II)  
PHONE: 011-28254880, 26254881

PROJECT:  
PROPOSED IT/ITES BUILDING  
FOR M/S SHUBH ADVISORS PVT.LTD.  
ON PLOT NO. - 31, SECTOR KP-V  
GREATER NOIDA, G.B. NAGAR (UP)

SCALE 1:150  
DATE : 30 / 11 / 2015

ARCHITECTS SIGNATURE  
A.T. WADHWA  
201, CA, Connaught Place  
New Delhi-110049

OWNER'S SIGNATURE  
For Shubh Advisors Pvt. Ltd.  
Authorised Signatory