


Noida Industrial Dev. Authority  
**APPROVED**  
 Date: 11/11/2015  
 Scale: 1:150  
 For: Shubh Advisors Pvt. Ltd.  
 Project: 11th Floor Plan

DOORS WINDOWS SCHEDULE				
S.NO.	TYPE	SIZE	S.L.	L.L.
1.	D1	1500 X 2150	-	2150
2.	D2	1000 X 2150	-	2150
3.	D3	750 X 2150	-	2150
4.	HDI	3000 X 2500	-	2500
5.	GW1	6000 X 2050	0450	2500
6.	GW2	5000 X 2050	0450	2500
7.	GW3	4000 X 2050	0450	2500
8.	GW4	4000 X 2050	0450	2500
9.	SW1	3500 X 1500	1000	2500
10.	SW2	3000 X 1500	1000	2500
11.	W1	900 X 1500	1000	2500
12.	W2	1500 X 1500	1000	2500
13.	V1	600 X 1000	1500	2500

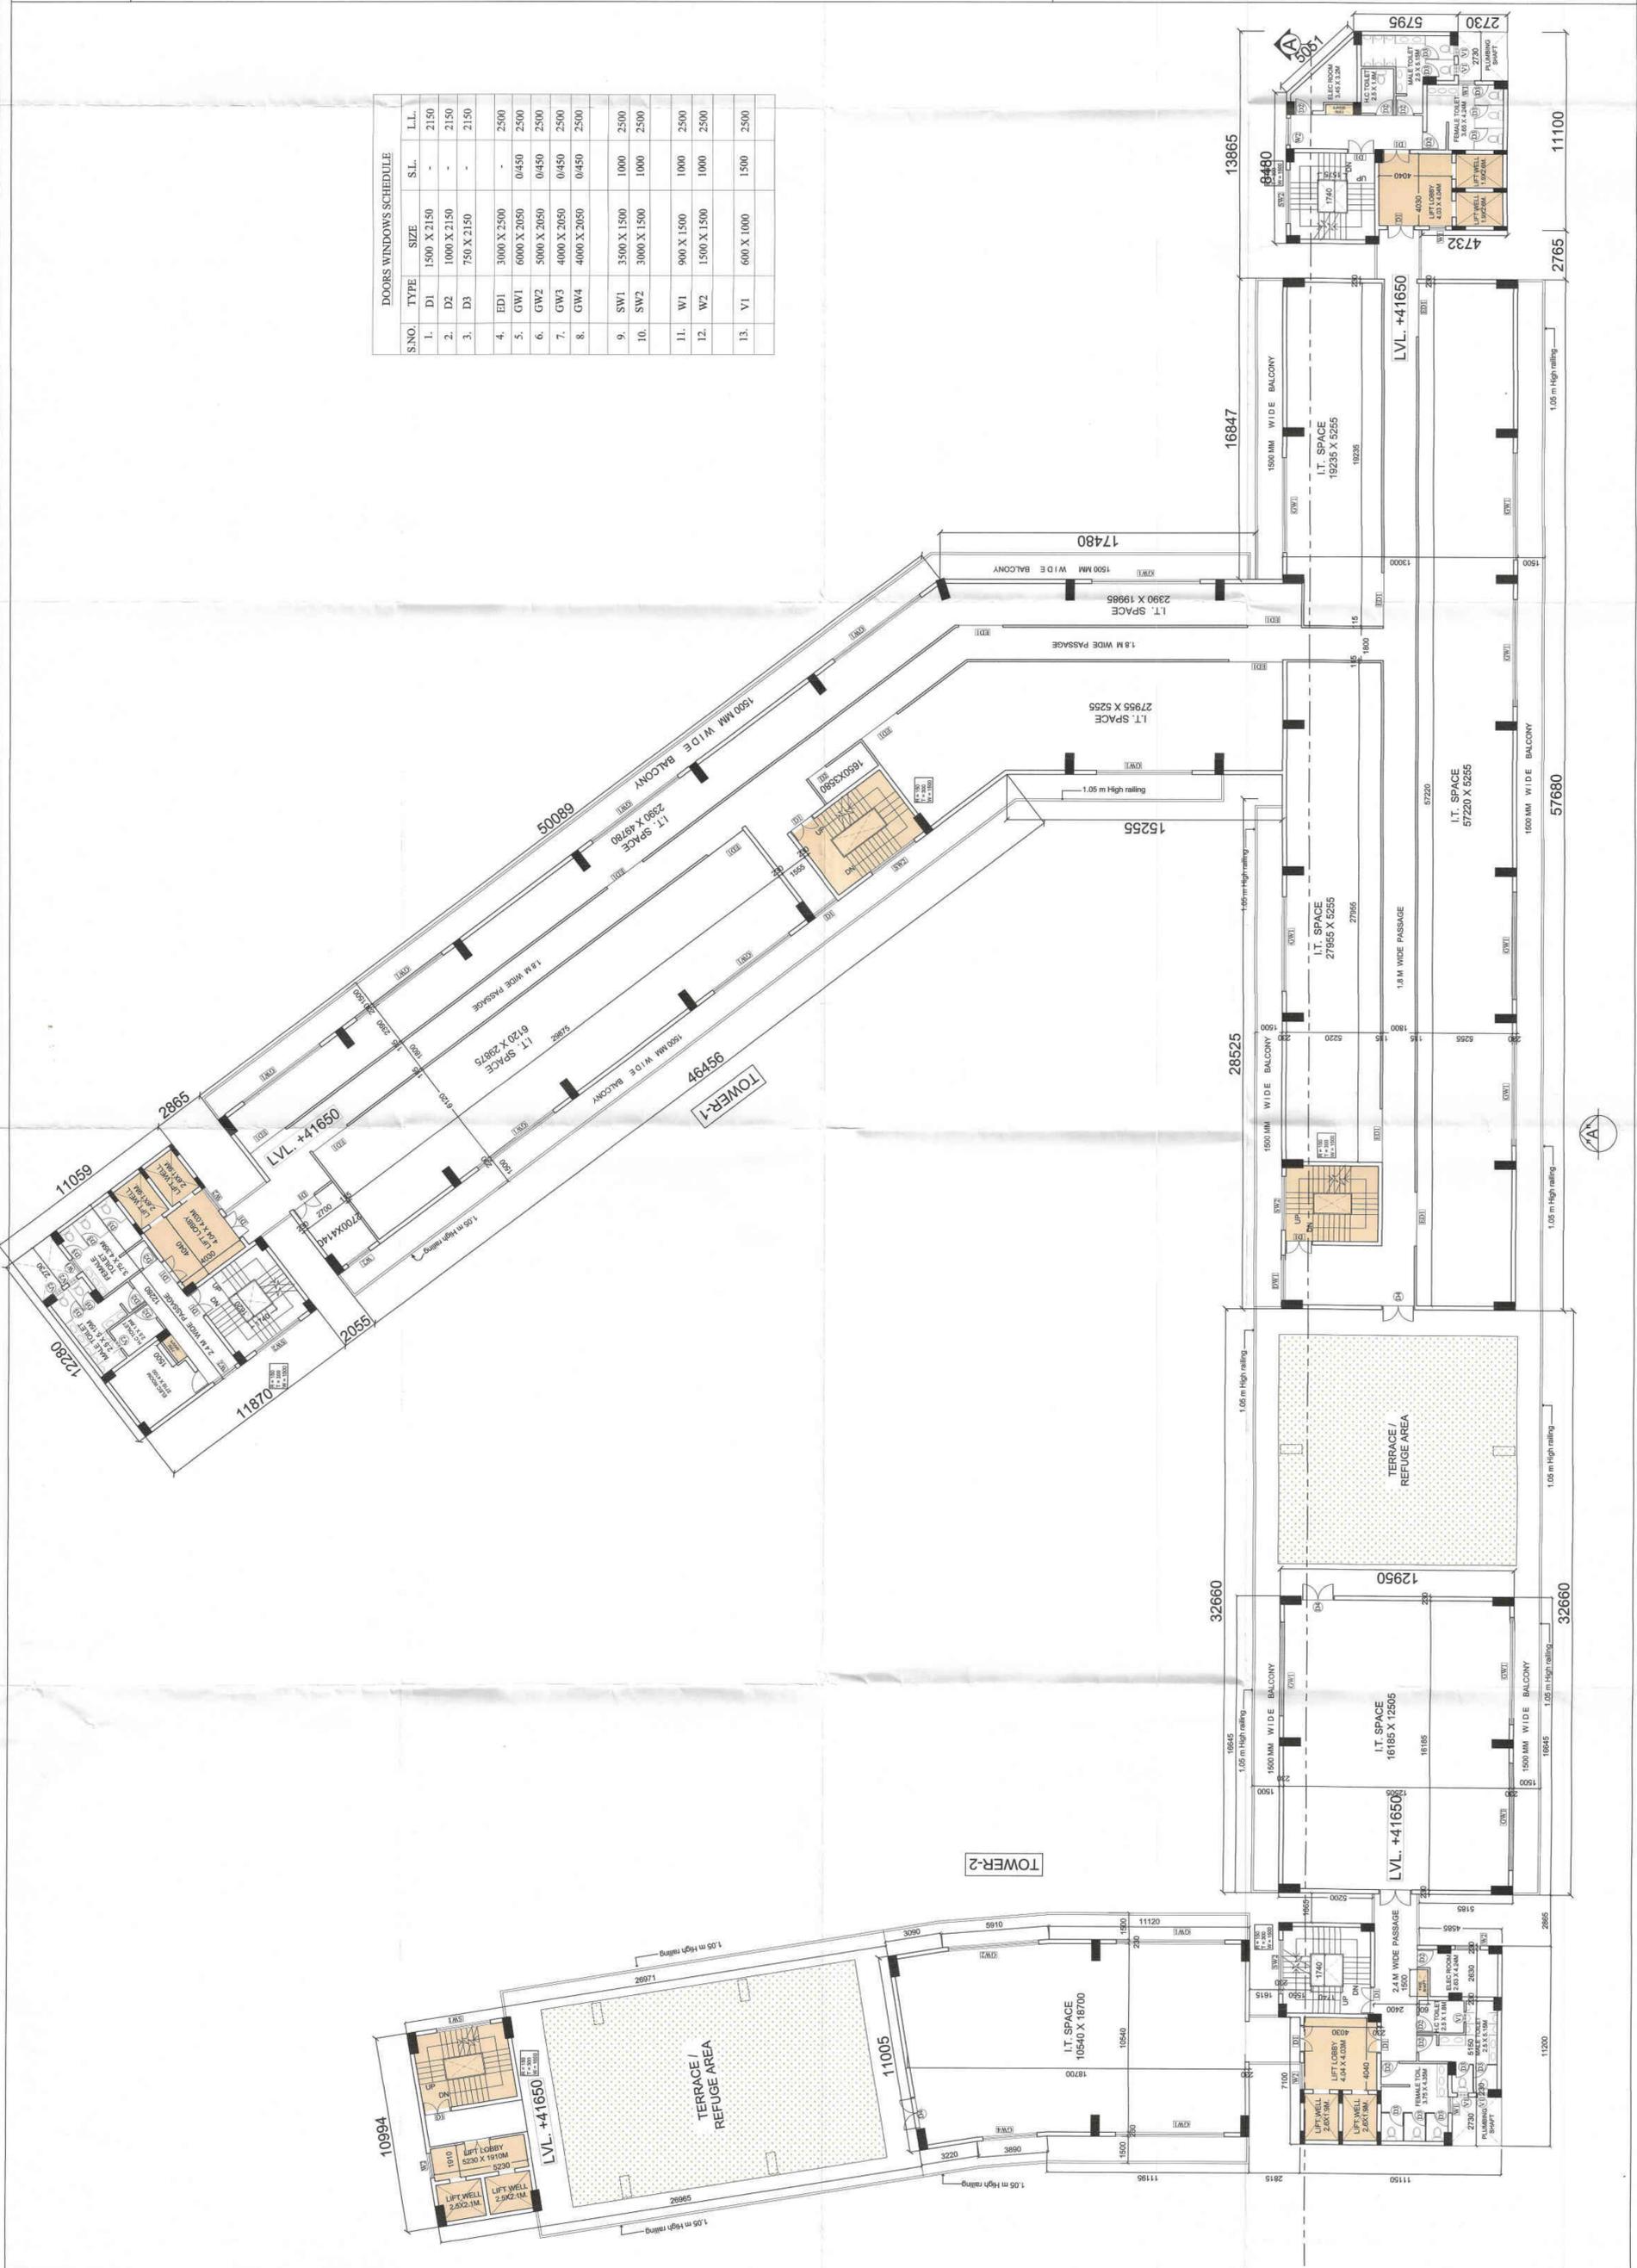

REVISE SUBMISSION DRAWING

11TH FLOOR PLAN  
(TOWER - 1 & 2)

ARCHITECT:  
 DEVELOPMENTS CONSULTANT  
 ARCHITECTS ENGINEERS & PLANNERS  
 209-C, MASJID MOTH, ("R" BLOCK, N.D.S.E.-II)  
 PHONE: 011-26254880, 26254881

PROJECT:  
 PROPOSED IT/ITES BUILDING  
 FOR M/S SHUBH ADVISORS PVT.LTD.  
 ON PLOT NO.- 31, SECTOR KP-V  
 GREATER NOIDA, G.B. NAGAR (UP)

SCALE 1:150 DATE : 30/11/2015

ARCHITECT'S SIGNATURE  
 A. PATIWAJ  
 209-C, MASJID MOTH, ("R" BLOCK, N.D.S.E.-II)  
 New Delhi-110049

OWNER'S SIGNATURE  
 For Shubh Advisors Pvt. Ltd.  
 Authorized Signatory