


Structure Model Registered Dev. Authority
 2015 APPROVED
 Letter No. 539/2015
 Date: 14/5/15
 Issued to: *Shubh*
 For: *Shubh*
 (S.E. (M.))
 (S.E. (M.))
 (S.E. (M.))
 (S.E. (M.))

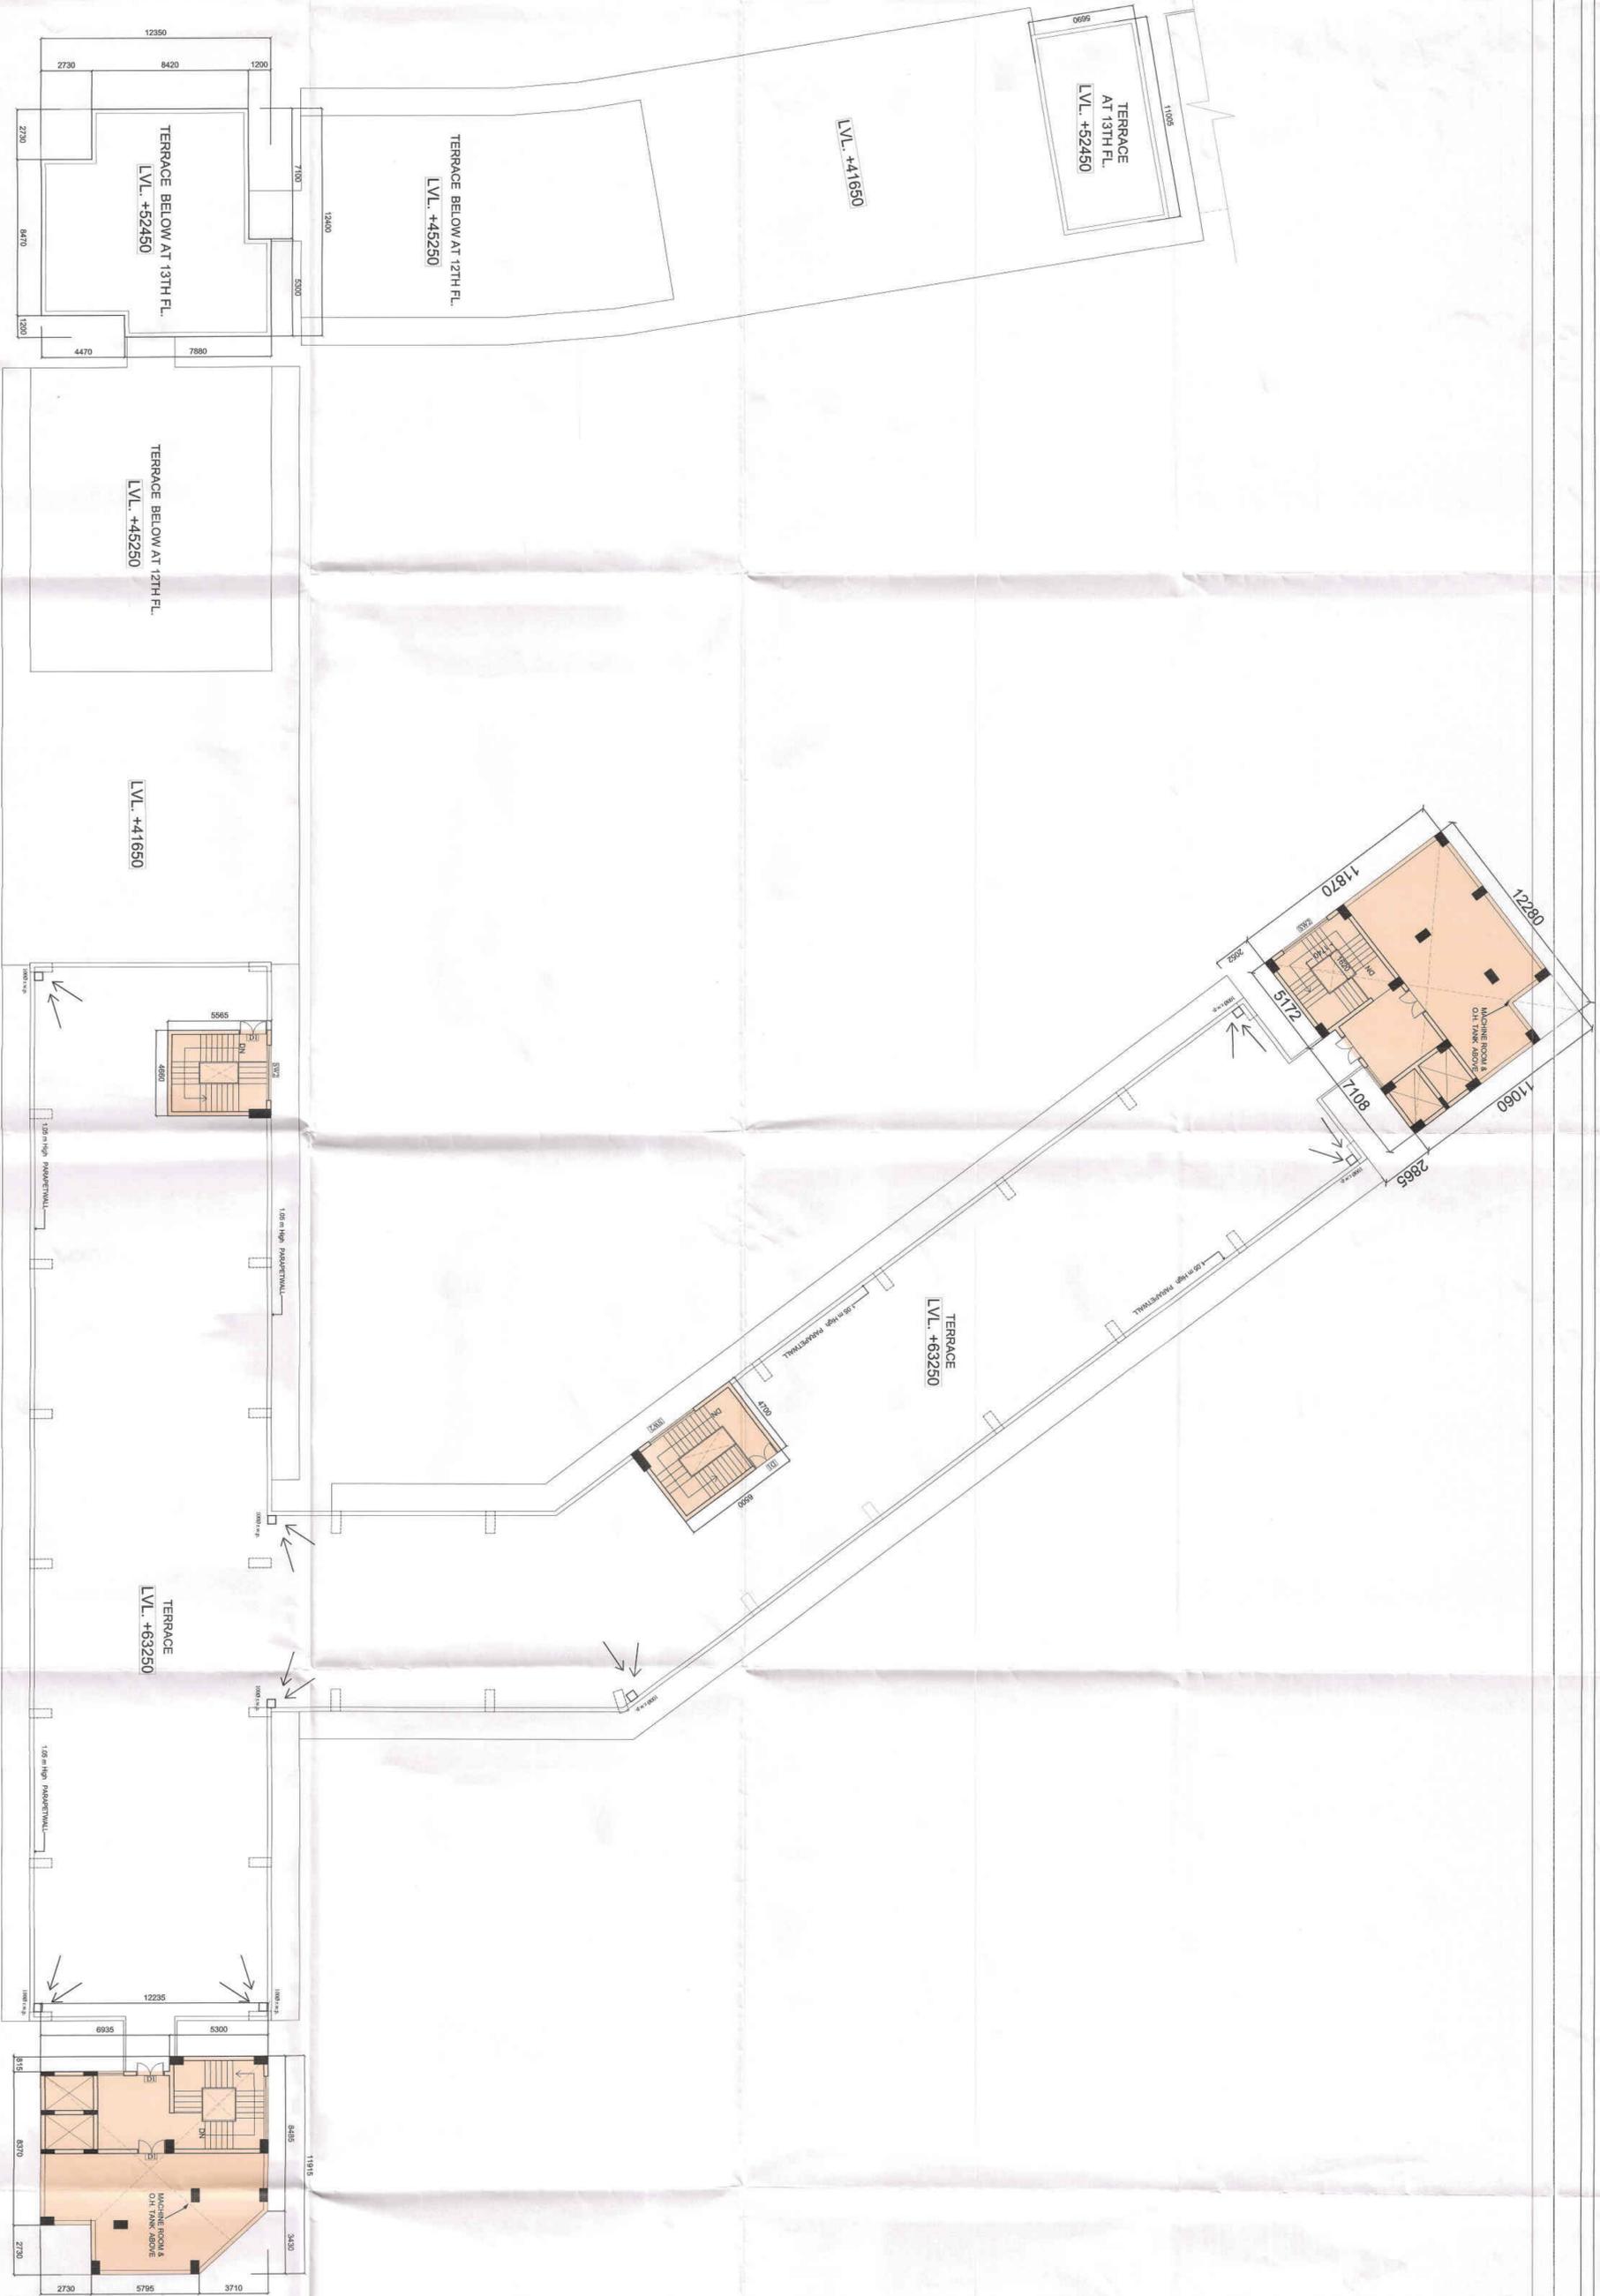

REVISE SUBMISSION DRAWING

TERRACE FLOOR PLAN
 (TOWER - 1 & 2)

ARCHITECT:
 DEVELOPMENTS CONSULTANT
 ARCHITECTS ENGINEERS & PLANNERS
 209-C, MASJID MOTH, ("R" BLOCK, N.D.S.E.-II)
 PHONE: 011- 26254880, 26254881

PROJECT:
 PROPOSED IT/TITES BUILDING
 FOR M/S SHUBH ADVISORS PVT.LTD.
 ON PLOT NO. - 31, SECTOR KP-V
 GREATER NOIDA, G.B. MAGAR (UP)

SCALE 1:150 DATE : 30 / 11 / 2015

ARCHITECT'S SIGNATURE
A. PATIL
 A. PATIL
 SILE, CA/89/11792
 New Delhi-110049

OWNER'S SIGNATURE
 For Shubh Advisors Pvt. Ltd.
 Authorised Signatory