



TOWER - 3

**FLOOR PLANS**  
 APPROVED  
 Letter No. 684/2015 Dated: 14/09/2016  
 Valid up to Date: 5 years  
 N. Mohan  
 D.G.M.  
 (Eng. & Arch.)  
 S.M. (Png.)  
 (Eng. & Arch.)

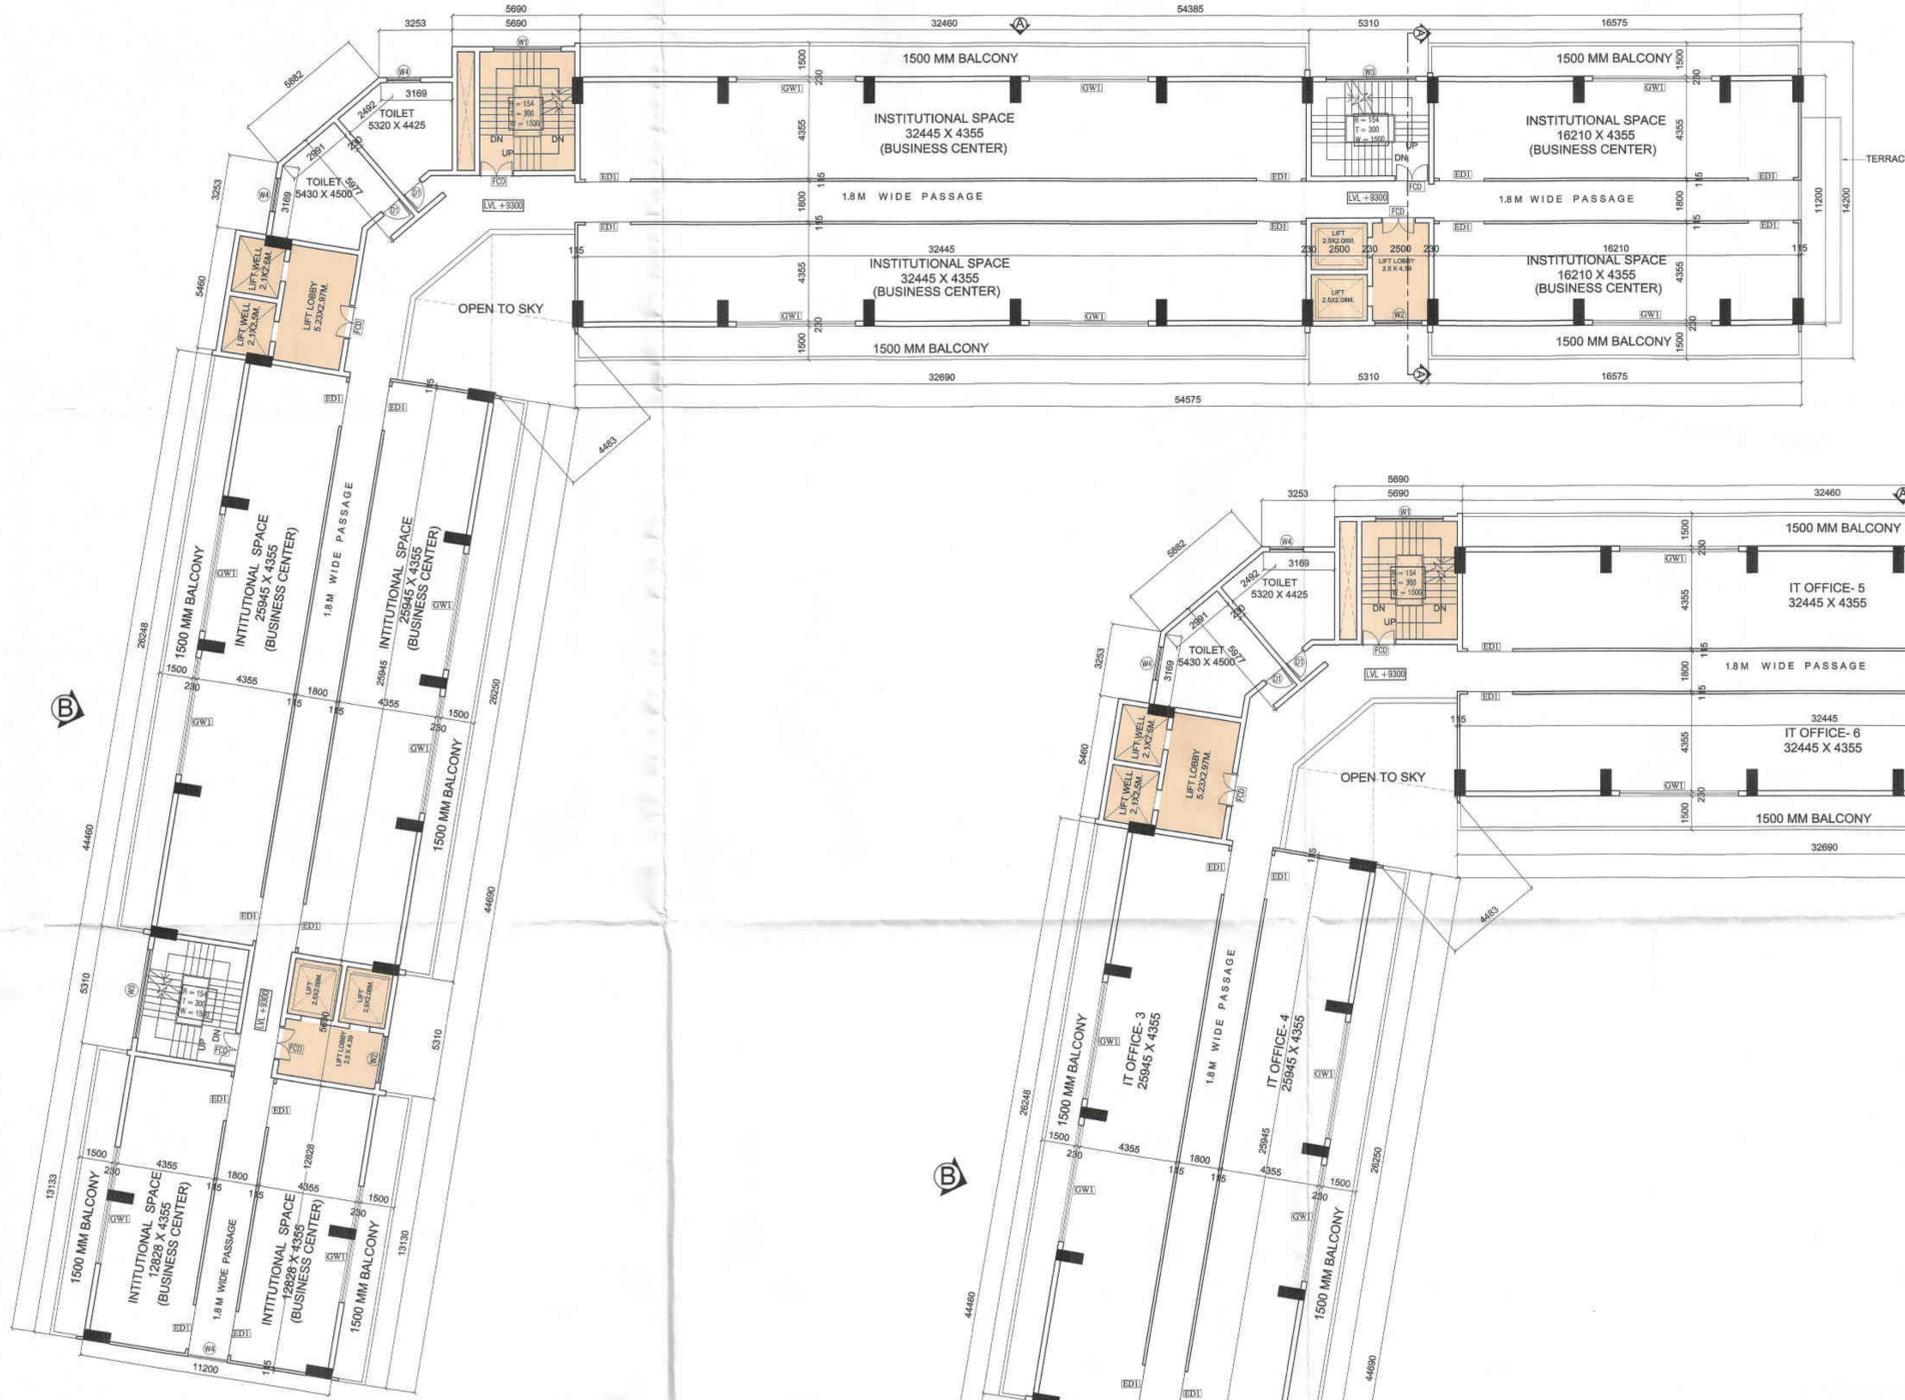

2ND & 3RD FLOOR PLAN

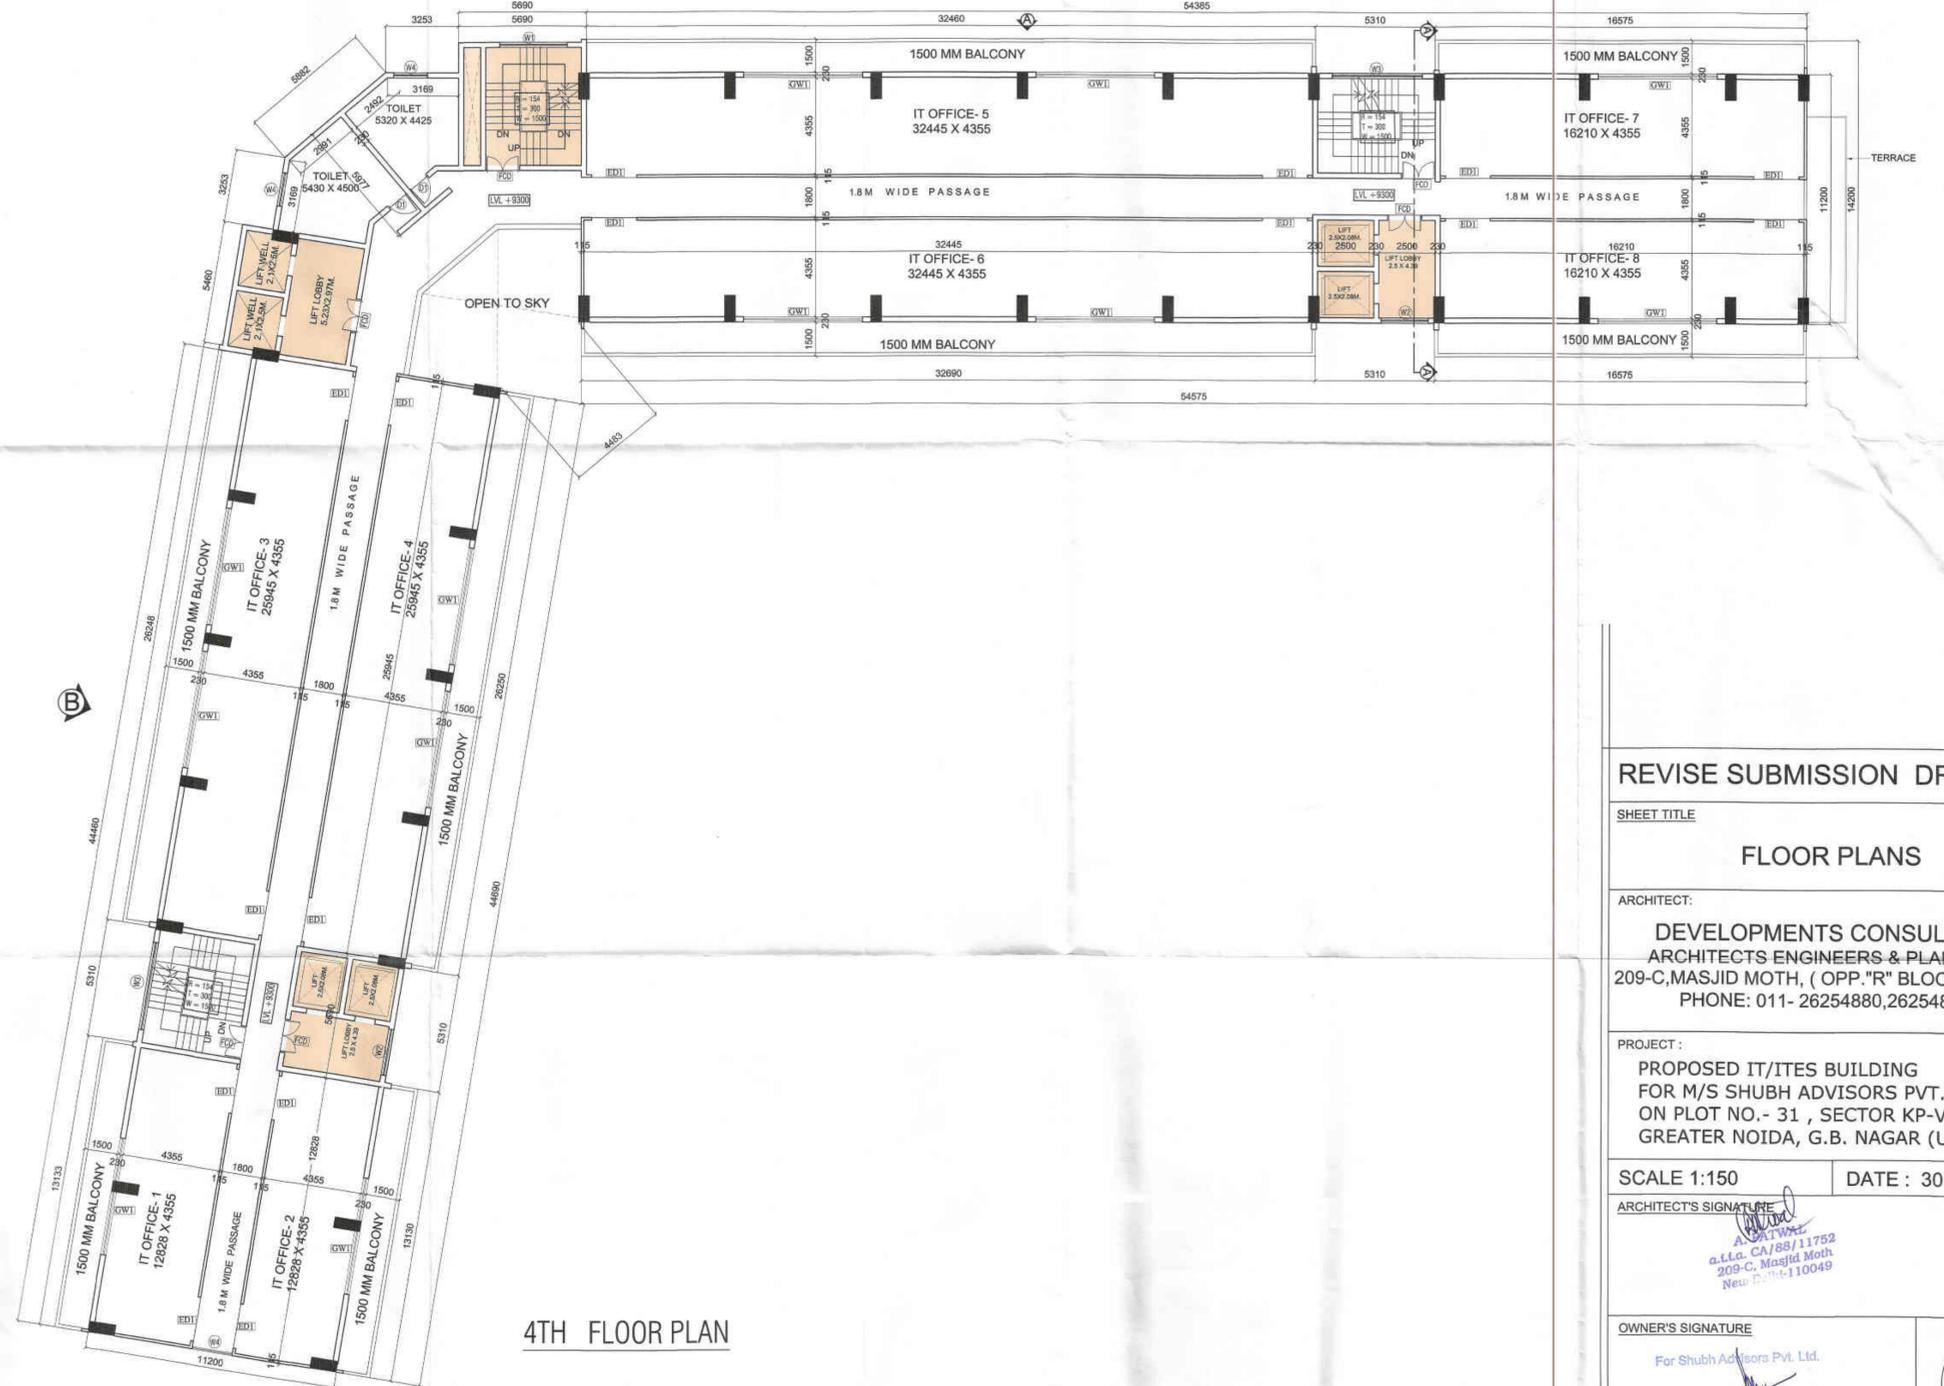

4TH FLOOR PLAN

REVISE SUBMISSION DRAWING

SHEET TITLE  
**FLOOR PLANS**

ARCHITECT:  
**DEVELOPMENTS CONSULTANT**  
 ARCHITECTS ENGINEERS & PLANNERS  
 209-C, MASJID MOTH, ( OPP. "R" BLOCK, N.D.S.E.-II)  
 PHONE: 011- 26254880, 26254881

PROJECT:  
 PROPOSED IT/ITES BUILDING  
 FOR M/S SHUBH ADVISORS PVT.LTD.  
 ON PLOT NO.- 31 , SECTOR KP-V  
 GREATER NOIDA, G.B. NAGAR (UP)

SCALE 1:150      DATE : 30 / 11 / 2015

ARCHITECT'S SIGNATURE  
  
 A. K. T. W. S.  
 a.l.l.a. CA/88/11752  
 209-C, Masjid Moth  
 New Delhi-110049

OWNER'S SIGNATURE  
 For Shubh Advisors Pvt. Ltd.  
  
 Authorised Signatory

