


Approved
 As per Letter No. 6548 dated 14/01/2016
 Valid up to Date 5 years
 Noida
 G.M.
 S. A. Singh
 J. Mohan
 Arch.

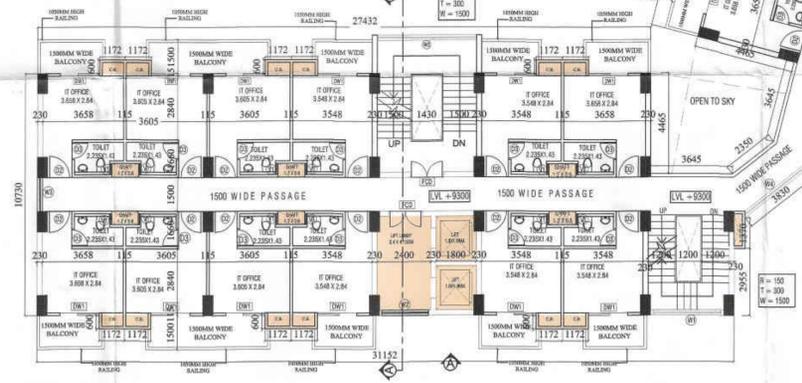

DOORS WINDOWS SCHEDULE

S.NO.	TYPE	SIZE	S.L.	L.L.
1.	D1	1500 X 2150	-	2150
2.	D2	1090 X 2150	-	2150
3.	D3	765 X 2150	-	2150
12.	DW1	1750 X 2150	450	2150
13.	DW2	3880 X 2150	450	2150
14.	W1	3000 X 1700	450	2150
15.	W2	2090 X 1700	450	2150
16.	W3	1500 X 1700	450	2150
17.	W4	3630 X 1700	450	2150
18.	W5	4430 X 1700	450	2150
19.	W6	600 X 1700	450	2150
20.	V1	485 X 1700	1000	2150
21.	V3	645 X 1700	1000	2150
22.	FCD	1500 X 2150	-	2150
23.	FCDW1	2820 X 2150	-	2150



REVISE SUBMISSION DRAWING

SHEET TITLE
FLOOR PLANS
 (TOWER - 4)

ARCHITECT:
DEVELOPMENTS CONSULTANT
 ARCHITECTS ENGINEERS & PLANNERS
 209-C, MASJID MOTH, (OPP. "R" BLOCK, N.D.S.E.-II)
 PHONE: 011- 26254880, 26254881

PROJECT:
 PROPOSED IT/ITES BUILDING
 FOR M/S SHUBH ADVISORS PVT.LTD.
 ON PLOT NO.- 31 , SECTOR KP-V
 GREATER NOIDA, G.B. NAGAR (UP)

SCALE 1:150 DATE : 30 / 11 / 2015

ARCHITECT'S SIGNATURE

 A. K. KHALA
 a.L.L.a. CA/88/11752
 209-C, Masjid Moth
 New Delhi-110049

OWNER'S SIGNATURE
 For Shubh Advisors Pvt. Ltd.

 Authorised Signatory

