
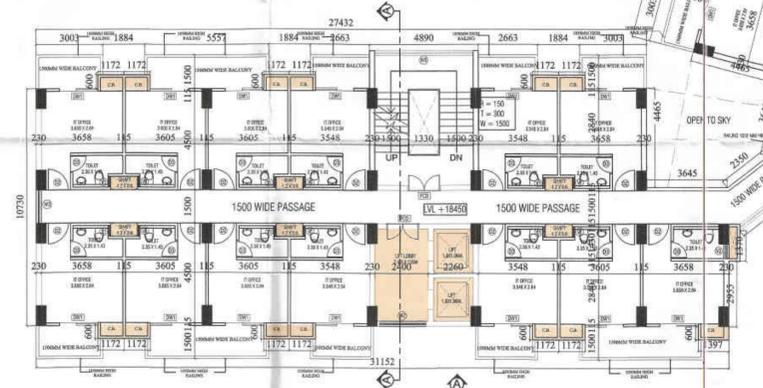


TOWER-4
 P.P. 2370
 Approved
 Date Letter No. 6548 Dated 14/9/2016
 Valid up to Date 5/2017
 S.M. (P) (S)

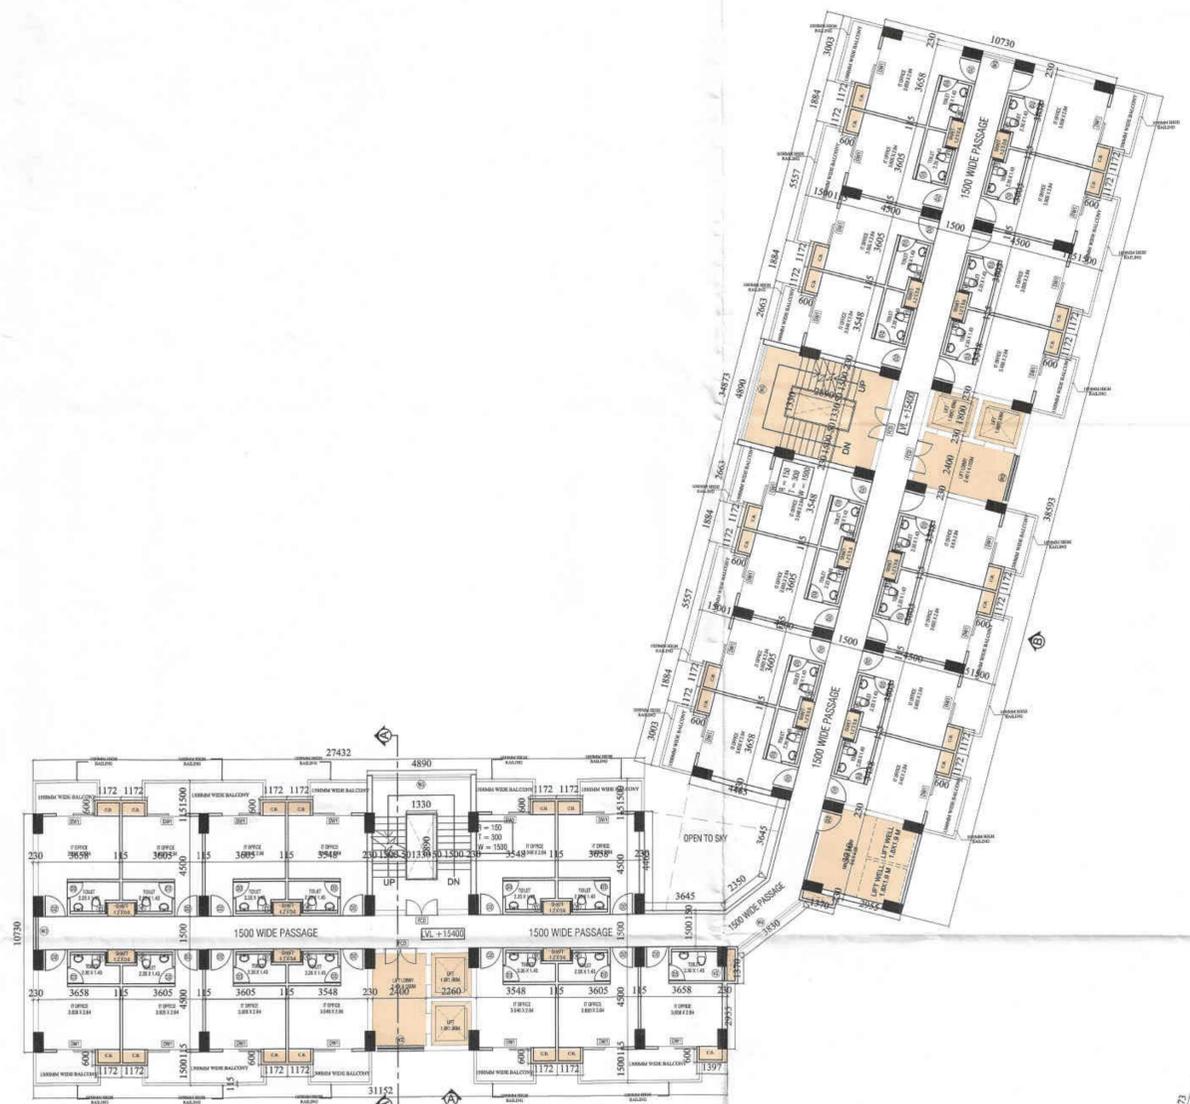

REVISE SUBMISSION DRAWING

SHEET TITLE
**FLOOR PLANS
 (TOWER-4)**

ARCHITECT:
**DEVELOPMENTS CONSULTANT
 ARCHITECTS ENGINEERS & PLANNERS
 209-C, MASJID MOTH, (OPP. "R" BLOCK, N.D.S.E.-II)
 PHONE: 011- 26254880, 26254881**

PROJECT:
**PROPOSED IT/ITES BUILDING
 FOR M/S SHUBH ADVISORS PVT.LTD.
 ON PLOT NO.- 31 , SECTOR KP-V
 GREATER NOIDA, G.B. NAGAR (UP)**

SCALE 1:150 DATE : 30 / 11 / 2015

ARCHITECT'S SIGNATURE

 A. S. W. S.
 a.L.L.a. CA/88/11752
 209-C, Masjid Moth
 New Delhi-110049

OWNER'S SIGNATURE
 For Shubh Advisors Pvt. Ltd.

 Authorised Signatory

